

**TRAFFIC REGULATION ORDER (TRO) CONSULTATION**

**JEA8019MM – Terminus Road & High Street, Littlehampton**

**3/11/22 – 24/11/22**

**Contents**

Notice	Page 2
Statement of Reasons	Page 3
Draft Moving Order	Page 4
Draft Parking Order	Page 6
Plan "c_aruntq0202ses_4" - existing restrictions	Page 7
Plan "c_aruntq0202ses_4" - proposals	Page 8

**West Sussex County Council**  
**((Arun District) (Parking Places & Traffic Regulation) (Consolidation) Order**  
**2010)**  
**(Littlehampton: Terminus Road, Clifton Road and High Street Amendment)**  
**Order 2022**

**West Sussex County Council (Littlehampton: High Street) (Traffic Regulation)**  
**Order 2022**

NOTICE is hereby given that West Sussex County Council proposes to make two permanent Traffic regulation Orders under the provisions of the Road Traffic Regulation Act 1984.

The effect of the first Order will be to introduce a formalised parking bay prohibiting waiting by any vehicle except taxis at any time on the north side of Terminus Road in Littlehampton, outside Littlehampton Station. It also prohibits waiting, loading and unloading at any time on both sides of Clifton Road, from its junction with Arcade Road to its junction with High Street, and prohibits waiting at any time, and loading/unloading between 9am and 5pm on High Street between Clifton Road and East Street.

The second Order prohibits driving on High Street from Clifton Road to East Street except for goods vehicles loading/unloading between 5pm and 9am the following morning.

Full details of the proposals in this notice can be viewed on the Traffic Regulation Order page of the West Sussex County Council website. The [website](#) includes a response form for any comments or objections.

People without access to a computer who wish to view details of the scheme should telephone the West Sussex County Council Contact Centre on 01243 642105 to receive the documents by post.

Any comments or objections about the proposal must be received before 24 November 2022. These may be submitted via the response form on the website mentioned above, by e-mail to [tro.consultation@westsussex.gov.uk](mailto:tro.consultation@westsussex.gov.uk) or in writing to TRO Team, West Sussex County Council, The Grange, Tower Street, Chichester, PO19 1RH. For legal reasons, only correspondence including a full name and address will be considered. Please quote reference JEA8019-MM in all correspondence.

Dated this 3rd day of November 2022.  
Director of Law & Assurance, County Hall, Chichester.

**West Sussex County Council**  
**((Arun District) (Parking Places & Traffic Regulation) (Consolidation) Order**  
**2010)**  
**(Littlehampton: Terminus Road, Clifton Road and High Street Amendment)**  
**Order 2022**

**West Sussex County Council (Littlehampton: High Street) (Traffic Regulation)**  
**Order 2022**

**Statement of Reasons for Proposing to Make the Order**

West Sussex County Council proposes to make two permanent Traffic Regulation Orders as follows:

The effect of the first Order will be to introduce a formalised parking bay prohibiting waiting by any vehicle except taxis at any time on the north side of Terminus Road in Littlehampton, outside Littlehampton Station. It also prohibits waiting, loading and unloading at any time on both sides of Clifton Road, from its junction with Arcade Road to its junction with High Street, and prohibits waiting at any time, and loading/unloading between 9am and 5pm on High Street between Clifton Road and East Street.

The second Order prohibits driving on High Street from Clifton Road to East Street except for goods vehicles loading/unloading between 5pm and 9am the following morning.

The second phase of the Littlehampton town centre regeneration scheme will improve footways on Terminus Road between the Town Centre and Littlehampton Railway Station. As this project was developed it was noted that the existing parking bay for taxis outside Littlehampton Railway Station was advisory and could not be enforced by local parking officers. The opportunity is therefore being taken to resolve this issue, which will ensure taxis are able to provide service to passengers at the station.

The Order also updates the parking map for Littlehampton to include the existing bus stops on Terminus Road between the junctions of Albert Road and Terminus Place. These bus stops are currently enforceable but are being added to the parking map for the area for housekeeping purposes.

The proposed Order for the first phase of the Littlehampton Regeneration scheme included a consolidation of the existing restriction which allows Goods vehicles to access the pedestrian area of High Street east of Clifton Road at any time. Following further consultation and review it has been requested that this area of High Street is kept free of vehicles in the daytime to improve pedestrian amenity, with access for loading provided at night-time only. It is proposed to enact this revised arrangement with a combination of new waiting restrictions and moving traffic restrictions to ensure access is available when needed and that adequate enforcement options are available if the new restrictions are not complied with.

The new orders are therefore proposed to preserve or improve the amenities of the area through which the road runs.

The attached drawing, numbered TQ0202SES shows the lengths of roads affected by the proposed parking order.

Director of Law & Assurance  
12 October 2022 - JEA8019-MM

\*\*\*\*

**WEST SUSSEX COUNTY COUNCIL**  
**(LITTLEHAMPTON: HIGH STREET)**  
**(TRAFFIC REGULATION)ORDER 2022**

West Sussex County Council in exercise of their powers under Section 84 (1) a of the Road Traffic Regulation Act 1984 ("the Act"), and after consultation with the chief officer of police in accordance with Part III and Part IV of Schedule 9 to the Act hereby make the following Order:-

1. This Order shall come into operation on the \*\*\*\*\* day of \*\*\*\*\* and may be cited as "West Sussex County Council (Littlehampton: High Street) (Traffic Regulation) Order 2022".

Interpretation

2. In this Order –  
  
"Goods Vehicle" means a motor vehicle or trailer constructed or adapted for use for the carriage or haulage of goods or burden of any description.
3. Save as provided by Article 4, no person shall cause or permit any vehicle other than a goods vehicle proceeding between the hours of 5pm to midnight and midnight to 9am for the purposes of loading or unloading, to proceed in the length of road specified in the Schedule to this Order.
4. Nothing in Article 3 shall apply to:
  - a) Any vehicle being used by the Police, Ambulance Service or Fire Brigade in the event of an emergency;
  - b) Any vehicle directed to proceed in the affected length of road by a Police Officer in uniform.

**SCHEDULE**

**Prohibition of Driving Except for Goods vehicles loading between 5pm and midnight and midnight to 9am**

**Road in Littlehampton**

**Affected length of Road**

Clifton Road

From its junction with High Street,  
southwards for a distance of 25 metres

High Street

From the western kerbline of its junction  
with Clifton Road, eastwards to its junction  
with East Street

**For and on behalf of WEST SUSSEX COUNTY COUNCIL**

*Authorised Signatory:*

*NAME: Martin Moore*

*DATE MADE:*

File No: JEA8019-MM

**WEST SUSSEX COUNTY COUNCIL**  
**((ARUN DISTRICT) (PARKING PLACES & TRAFFIC REGULATION)**  
**(CONSOLIDATION) ORDER 2010)**

**(LITTLEHAMPTON: TERMINUS ROAD AMENDMENT) ORDER 2022**

West Sussex County Council in exercise of their powers under Sections 1 (a) 2 (1) and (2), 4 (2), 45. 46. 49 and 53 and Part IV of Schedule 9 of the Road Traffic Regulation Act 1984 ("the Act") as amended and of all other enabling powers and after consultation with the Chief Officer of Police in accordance with Part III of Schedule 9 to the Act hereby make the following Order:-

1. The Order shall come into operation on the \*\*\*\*\* day of \*\*\*\*\* 2022 and may be cited as "West Sussex County Council ((Arun District) (Parking Places & Traffic Regulation) (Consolidation) Order 2010) (Littlehampton: Terminus Road Amendment) Order 2022".
2. The "West Sussex County Council ((Arun District) (Parking Places & Traffic Regulation) (Consolidation) Order 2010" is hereby amended by the replacement of the plan specified in the First Schedule to this Order, with the plan specified in the Second Schedule, attached hereto.

**FIRST SCHEDULE**  
**Plans to be Replaced**

TQ0202SES (Issue Number 4)

**SECOND SCHEDULE**  
**Replacement Plans**

TQ0202SES (Issue Number 5)


**For and on behalf of WEST SUSSEX COUNTY COUNCIL**

*Authorised Signatory:*

NAME:

DATE MADE:  
ADR8019-MM

PAGE 1 OF 2: EXISTING RESTRICTIONS ONLY

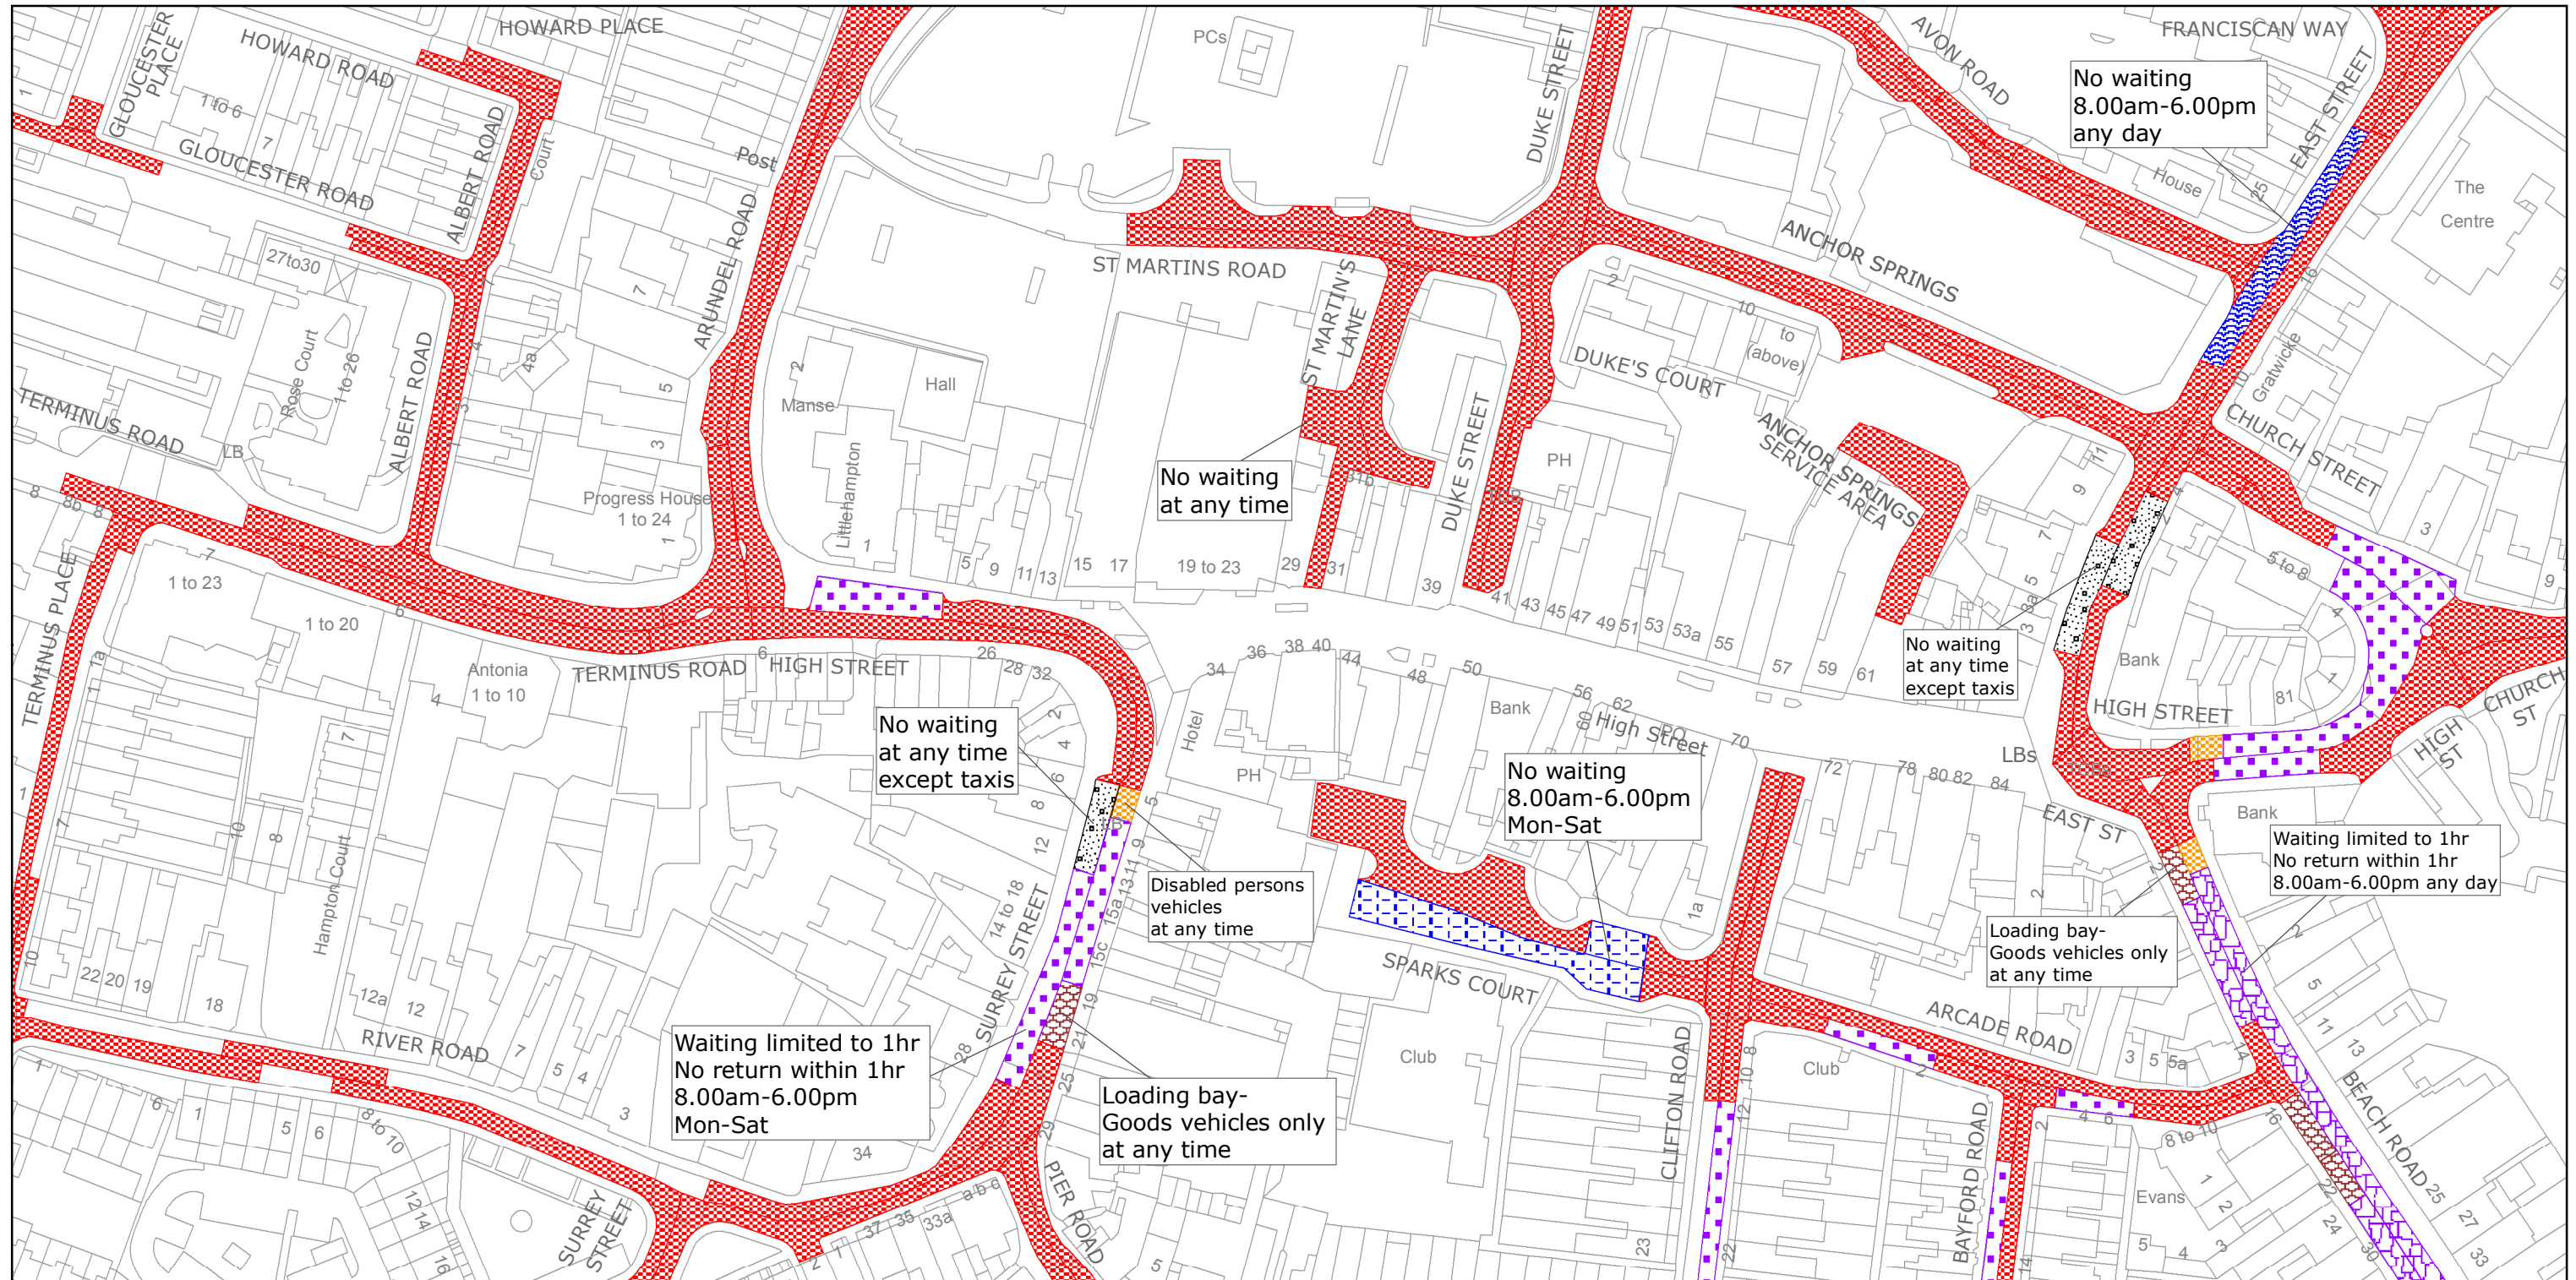

West Sussex County Council  
 Highways & Transport  
 The Grange  
 Tower Street  
 Chichester  
 West Sussex  
 PO19 1RH

ARUN DISTRICT: LITTLEHAMPTON  
 WAITING RESTRICTIONS

TILE REF NO:  
 TQ0202SES

SHEET ISSUE NO 4  
 SHEET ACTIVE FROM - 30/05/2016




SCALE:  
 1:1250

at A3 size

Reproduced from or based upon 2013 Ordnance Survey material with permission of the Controller of HMSO (c) Crown Copyright reserved.  
 Unauthorised reproduction infringes Crown copyright and may lead to prosecution or civil proceedings West Sussex County Council Licence No. 100023447



PAGE 2 OF 2: PROPOSED CHANGES TO RESTRICTIONS (CIRCLED)

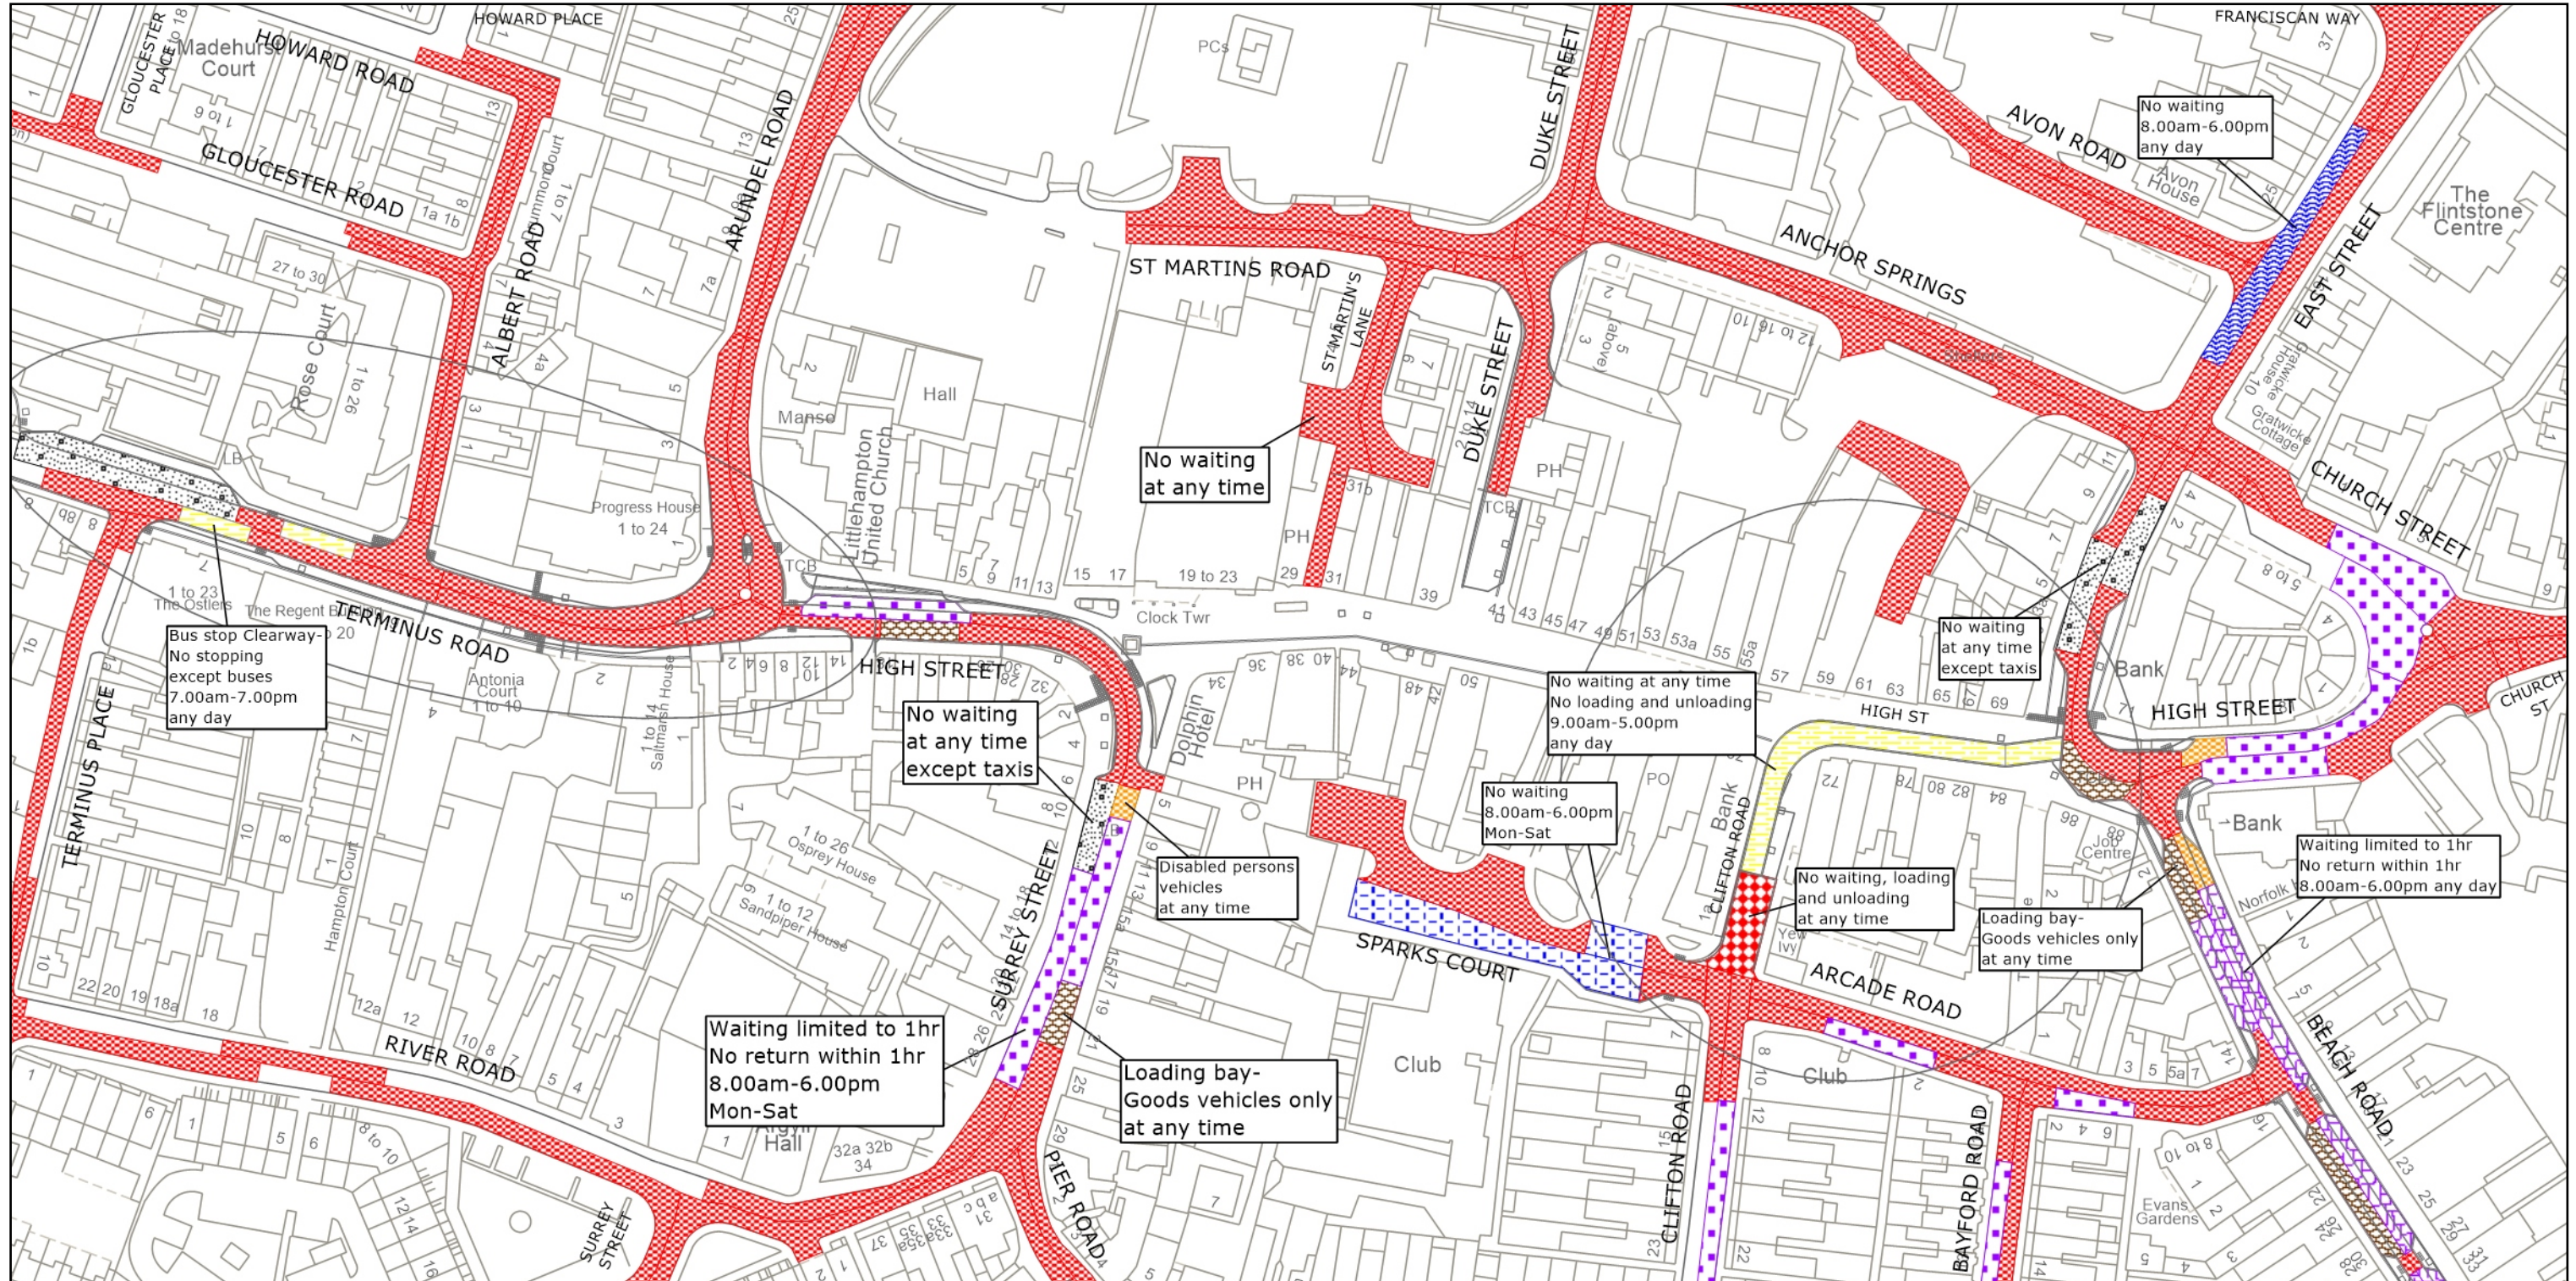

West Sussex County Council  
 Highways & Transport  
 The Grange  
 Tower Street  
 Chichester  
 West Sussex  
 PO19 1RH

ARUN DISTRICT: LITTLEHAMPTON  
 PROPOSED WAITING RESTRICTIONS (13.10.2022)

TILE REF NO:  
**TQ0202SES**  
 SHEET ISSUE NO 5a\_JEA8019  
 SHEET ACTIVE FROM - DD.MM.YYYY

N  
  
 SCALE:  
 1:1250  
 at A3 size

Reproduced from or based upon 2022 Ordnance Survey mapping with permission of the Controller of HMSO (c) Crown Copyright reserved. Unauthorised reproduction infringes Crown copyright and may lead to prosecution or civil proceedings West Sussex County Council Licence No. 100018485