

**TRAFFIC REGULATION ORDER (TRO) CONSULTATION**

**JEA8018MM – River Road, Littlehampton**

**12/1/23 – 2/2/23**

**Contents**

Notice	Page 2
Statement of Reasons	Page 3
Draft Order	Page 4
Plan "c_aruntq0202sws" - existing restrictions	Page 5
Plan "c_aruntq0202sws" - proposals	Page 6

**West Sussex County Council**  
**((Arun District) (Parking Places & Traffic Regulation) (Consolidation) Order**  
**2010)**

**(Littlehampton: River Road Amendment) Order 2023**

NOTICE is hereby given that West Sussex County Council proposes to make a permanent Traffic regulation Order under the provisions of the Road Traffic Regulation Act 1984, the effect of which will be to prohibit waiting at any time (install double yellow lines) on the south-western side of River Road in Littlehampton, from its junction with Wharf Road, south-eastwards for a distance of approximately 90m.

This restriction is needed to safely accommodate a contraflow cycle lane in River Road and is a revised version of a proposal advertised in April 2022.

Full details of the proposals in this notice can be viewed on the Traffic Regulation Order page of the West Sussex County Council website. The [website](#) includes a response form for any comments or objections.

People without access to a computer who wish to view details of the scheme should telephone the West Sussex County Council Contact Centre on 01243 642105 to receive the documents by post.

Any comments or objections about the proposal must be received before 2 February 2023. These may be submitted via the response form on the website mentioned above, by e-mail to [tro.consultation@westsussex.gov.uk](mailto:tro.consultation@westsussex.gov.uk) or in writing to TRO Team, West Sussex County Council, The Grange, Tower Street, Chichester, PO19 1RH. For legal reasons, only correspondence including a full name and address will be considered. Please quote reference JEA8018-MM in all correspondence.

Dated this 12th day of January 2023.  
Director of Law & Assurance, County Hall, Chichester.

**West Sussex County Council**  
**((Arun District) (Parking Places & Traffic Regulation) (Consolidation) Order**  
**2010)**

**(Littlehampton: River Road Amendment) Order 2023**

**Statement of Reasons for Proposing to Make the Order**

West Sussex County Council proposes to make a permanent Traffic Regulation Order that will prohibit waiting at any time (install double yellow lines) on the south-western side of River Road in Littlehampton, from its junction with Wharf Road, south-eastwards for a distance of approximately 90m.

This restriction is needed to safely accommodate a contraflow cycle lane in River Road and is a revised version of a proposal advertised in April 2022.

River Road is presently subject to a south-eastward one-way traffic restriction between its junctions with Wharf Road and Terminus Place. National Cycle Route 2 passes over the Arun footbridge and joins River Road at its junction with Wharf Road. Cyclists using the route from the direction of Littlehampton are presently unable to use River Road and are directed to use Terminus Road instead, which is a busy road far less suitable for cycle use than River Road.

It is proposed to allow cycling in both directions on River Road to improve safety on the cycle route. To address concerns raised during the Road Safety Audit of the scheme, it is necessary to prohibit parking on the south-western side of River Road at its junction with Wharf Road. This measure will provide a clear section of road for contraflow cyclists and mitigate the risk of cyclists being struck by vehicles pulling away after being parked at the kerb.

The new order is therefore proposed to preserve or improve the amenities of the area through which the road runs and to avoid danger to persons or other traffic using the affected lengths of road

The attached drawing, numbered TQ0202SWS (19.12.2022) shows the lengths of roads affected by the proposed order.

Director of Law & Assurance  
4 January 2023  
JEA8018-MM

**WEST SUSSEX COUNTY COUNCIL**  
**((ARUN DISTRICT) (PARKING PLACES & TRAFFIC REGULATION)**  
**(CONSOLIDATION) ORDER 2010)**

**(LITTLEHAMPTON: RIVER ROAD AMENDMENT) ORDER 2023**

West Sussex County Council in exercise of their powers under Sections 1 (a) 2 (1) and (2), 4 (2), 45. 46. 49 and 53 and Part IV of Schedule 9 of the Road Traffic Regulation Act 1984 ("the Act") as amended and of all other enabling powers and after consultation with the Chief Officer of Police in accordance with Part III of Schedule 9 to the Act hereby make the following Order:-

1. The Order shall come into operation on the \*\*\*\*\* day of \*\*\*\*\* 2023 and may be cited as "West Sussex County Council ((Arun District) (Parking Places & Traffic Regulation) (Consolidation) Order 2010) (Littlehampton: River Road Amendment) Order 2023".
2. The "West Sussex County Council ((Arun District) (Parking Places & Traffic Regulation) (Consolidation) Order 2010" is hereby amended by the replacement of the plan specified in the First Schedule to this Order, with the plan specified in the Second Schedule, attached hereto.

**FIRST SCHEDULE**  
**Plan to be Replaced**

TQ0202SWS (Issue Number 3)

**SECOND SCHEDULE**  
**Replacement Plans**

TQ0202SWS (Issue Number 4)


**For and on behalf of WEST SUSSEX COUNTY COUNCIL**

*Authorised Signatory:*

NAME:

DATE MADE:

JEA8018-MM

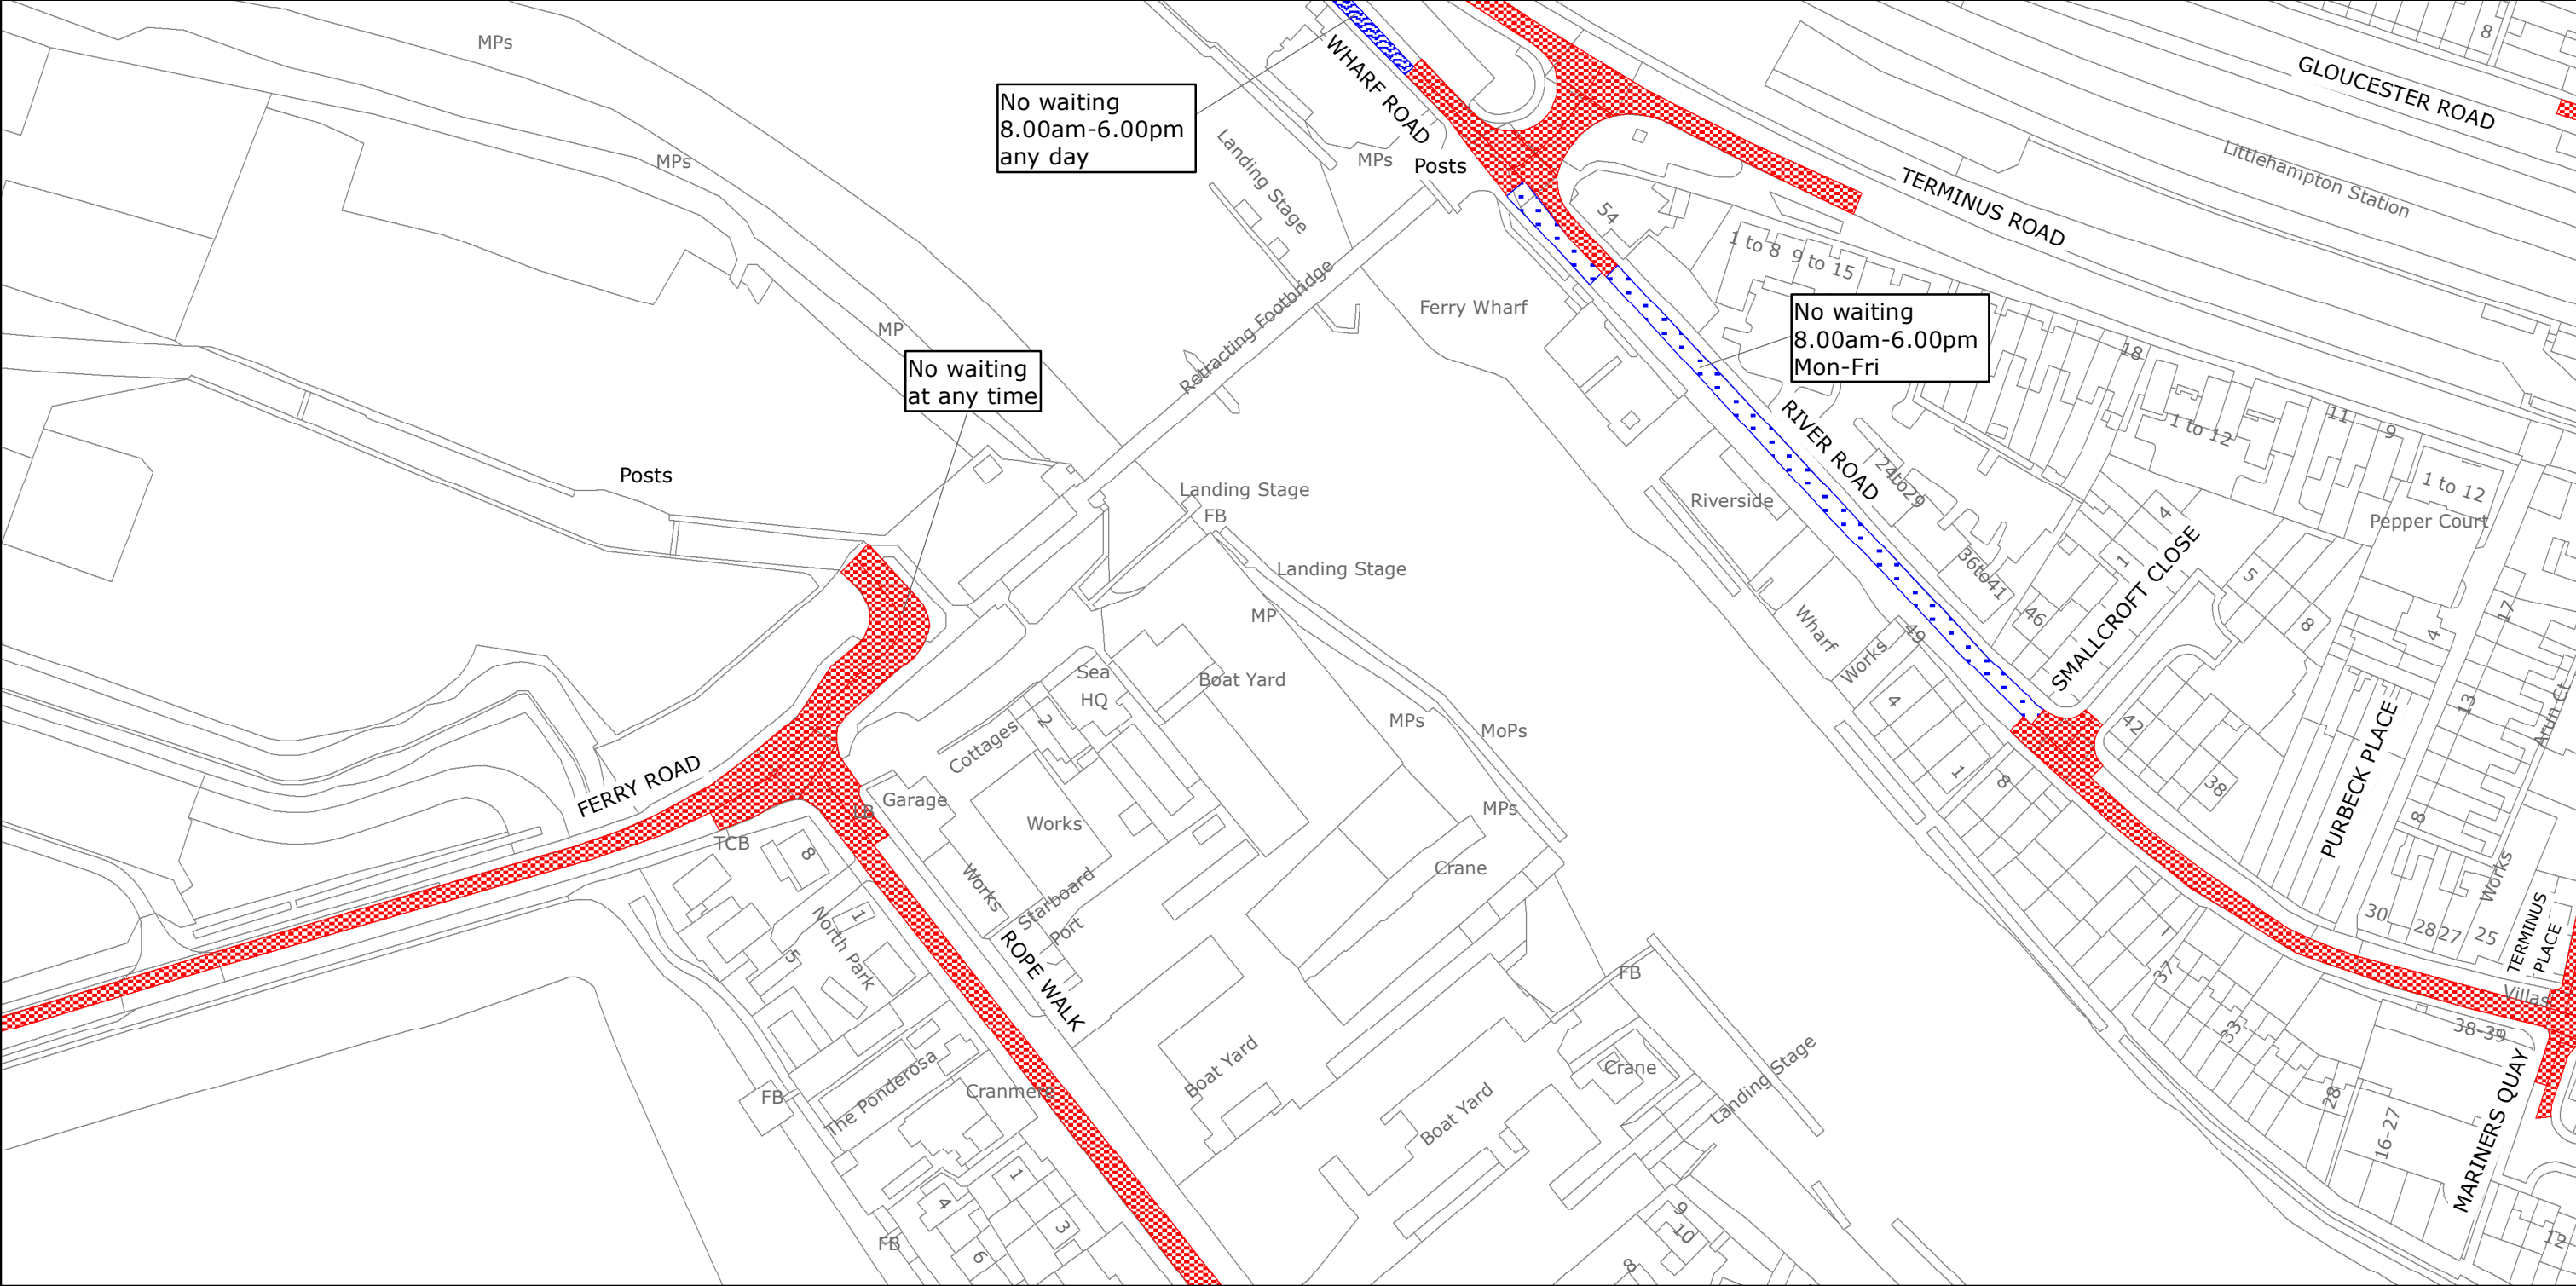

No waiting  
8.00am-6.00pm  
any day

No waiting  
at any time

No waiting  
8.00am-6.00pm  
Mon-Fri



West Sussex County Council  
Highways & Transport  
The Grange  
Tower Street  
Chichester  
West Sussex  
PO19 1RH

ARUN DISTRICT: LITTLEHAMPTON  
WAITING RESTRICTIONS


TILE REF NO:  
TQ0202SWS

SHEET ISSUE NO 3  
SHEET ACTIVE FROM - 22/04/2019

N  
SCALE:  
1:1250  
at A3 size

Reproduced from or based upon 2019 Ordnance Survey mapping with permission of the Controller of HMSO (c) Crown Copyright reserved.  
Unauthorised reproduction infringes Crown copyright and may lead to prosecution or civil proceedings West Sussex County Council Licence No. 100018485

PAGE 2 OF 2: PROPOSED CHANGES TO RESTRICTIONS (CIRCLED)

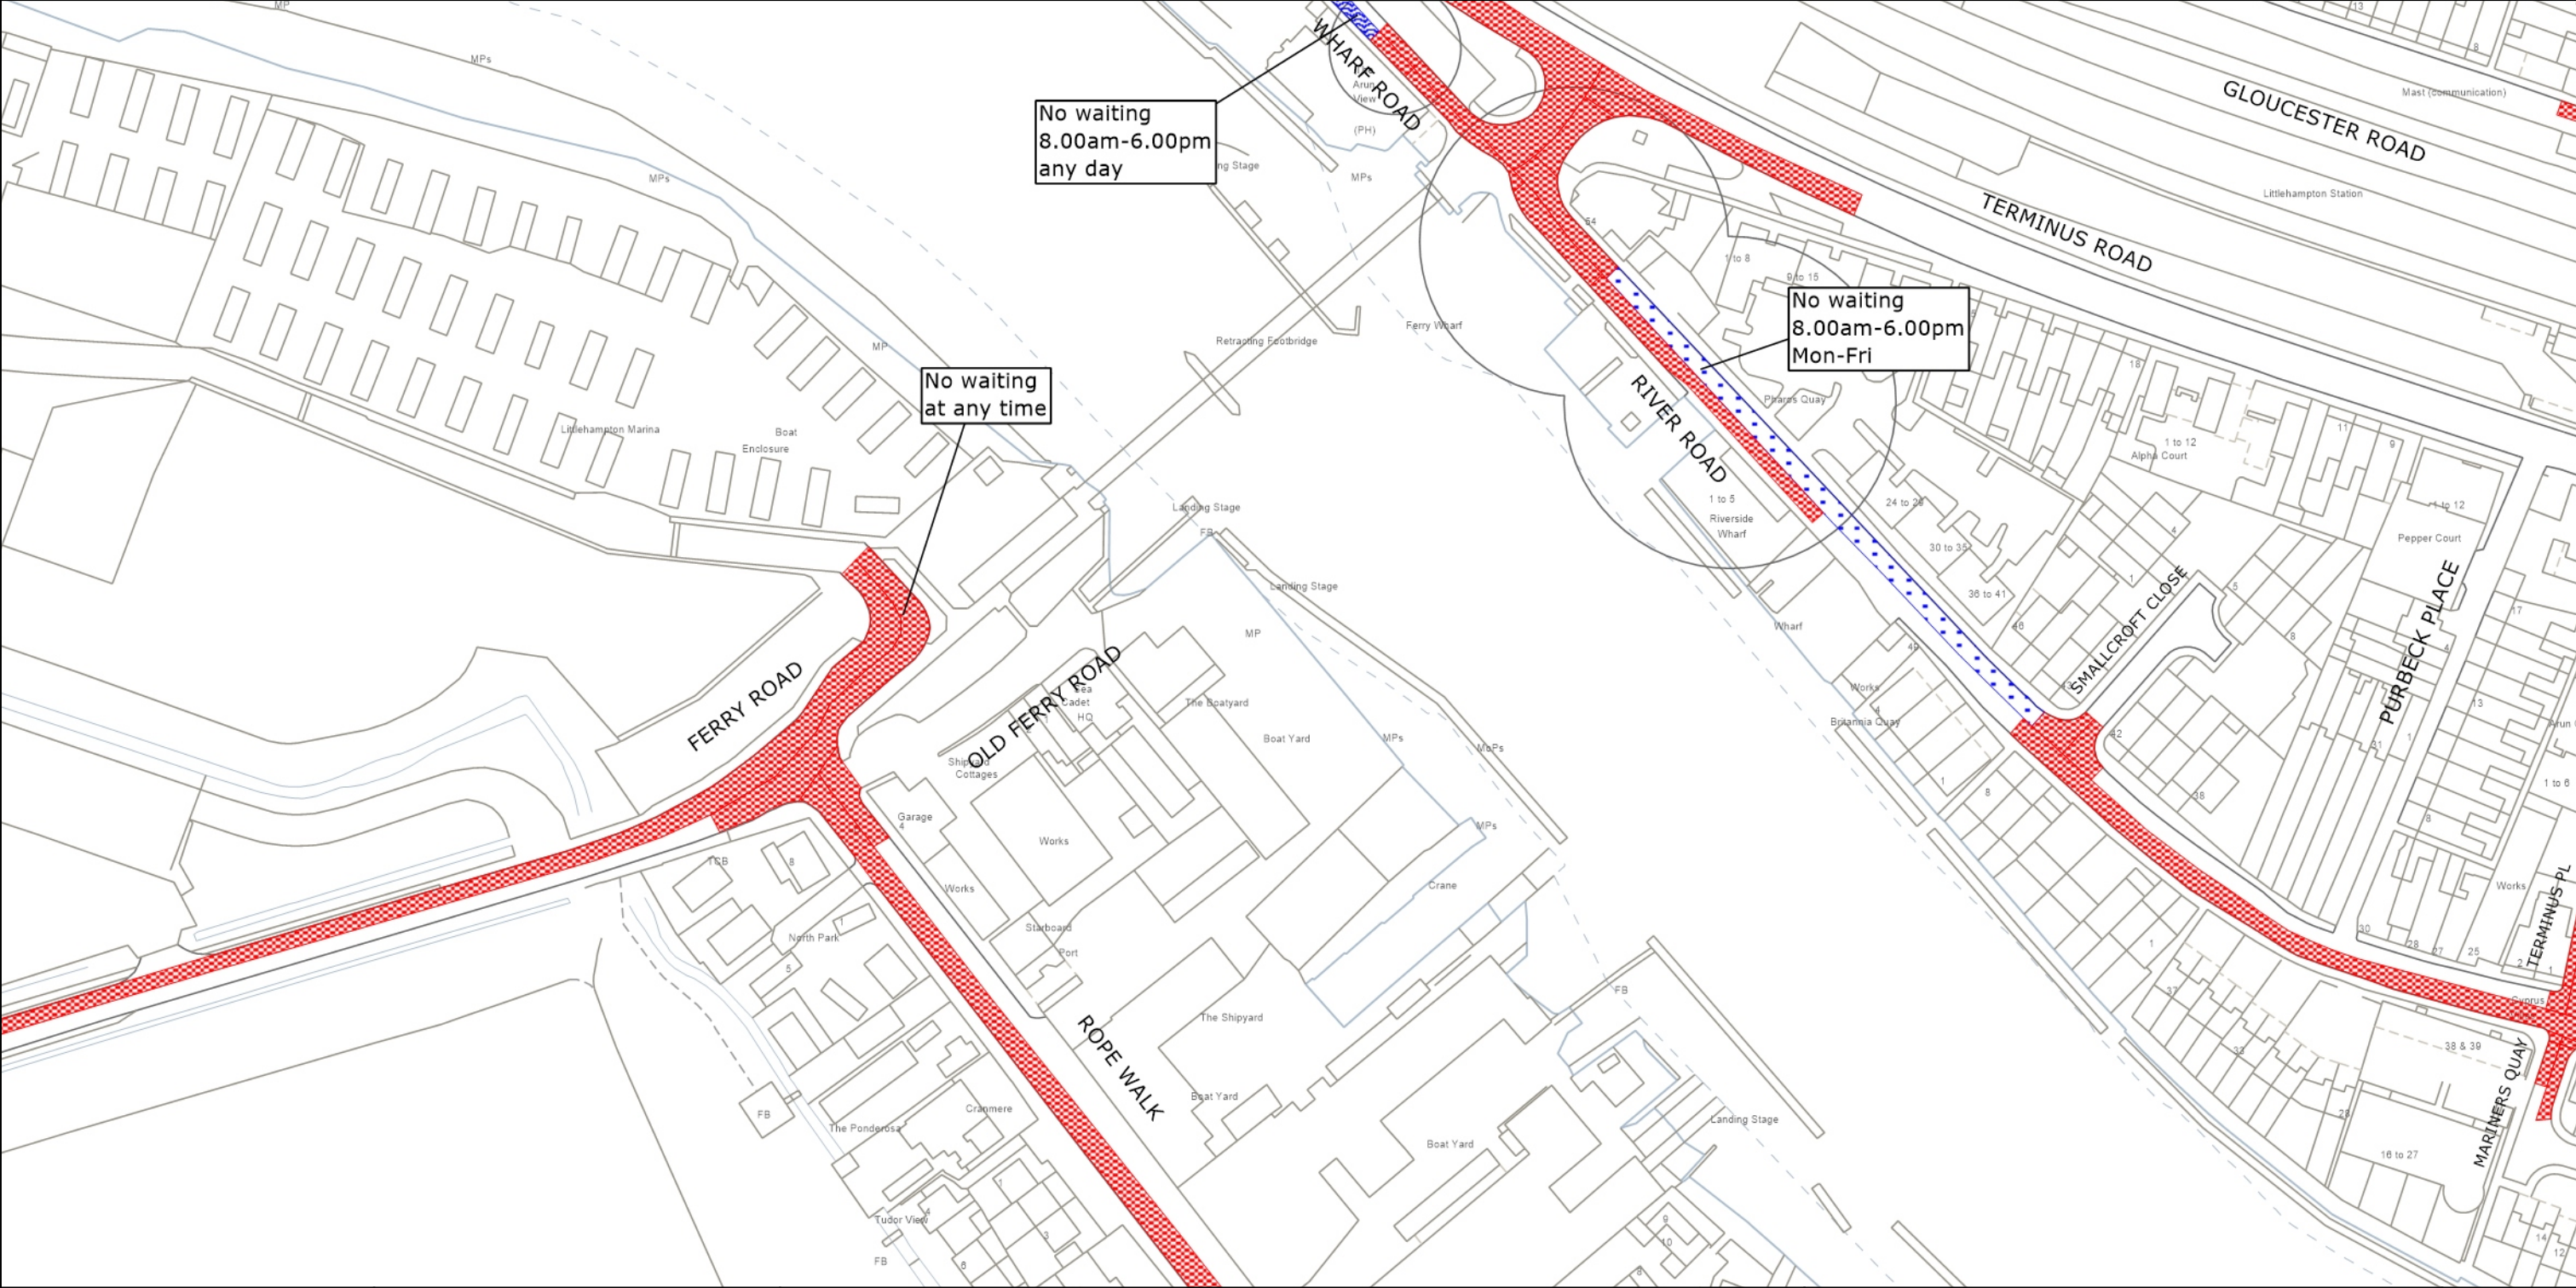

West Sussex County Council  
 Highways & Transport  
 The Grange  
 Tower Street  
 Chichester  
 West Sussex  
 PO19 1RH

ARUN DISTRICT: LITTLEHAMPTON  
 PROPOSED WAITING RESTRICTIONS (19.12.2022)

TILE REF NO:  
 TQ0202SWS  
 SHEET ISSUE NO 4\_JEA8018  
 SHEET ACTIVE FROM - DD.MM.YYYY

N  
  
 SCALE:  
 1:1250  
 at A3 size

Reproduced from or based upon 2022 Ordnance Survey mapping with permission of the Controller of HMSO (c) Crown Copyright reserved. Unauthorised reproduction infringes Crown copyright and may lead to prosecution or civil proceedings West Sussex County Council Licence No. 100018485