TRAFFIC REGULATION ORDER (TRO) CONSULTATION

HOR9003RC – Thyme Drive, Horsham

9/2/23 - 2/3/23

Contents

Notice	Page 2
Statement of Reasons	Page 3
Draft Order	Page 4
Plan "c_horshamtq1834sen" - existing restrictions	Page 5
Plan "c_horshamtq1834sen" - proposals	Page 6
Plan "c_horshamtq1834ses_2" - existing restrictions	Page 7
Plan "c_horshamtq1834ses_2" - proposals	Page 8

WEST SUSSEX COUNTY COUNCIL ((HORSHAM DISTRICT) (PARKING PLACES AND TRAFFIC REGULATION) (CONSOLIDATION NO. 2) ORDER 2006) (THYME DRIVE AMENDMENT) ORDER 202*

NOTICE is hereby given that West Sussex County Council propose to make permanent Orders under the provisions of the Road Traffic Regulation Act 1984, the effect of which will be to introduce lengths of prohibition of waiting at all times (double yellow lines) on both sides of the corners on Thyme Drive.

The consultation for this proposal will start on 9 February 2023 and, AT THAT TIME, full details of the proposals in this Notice can be viewed on our website www.westsussex.gov.uk/tro. The website includes a response form for comments or objections.

Paper copies of documents will not be available to view in council offices or libraries. People without access to a computer who wish to view details of the scheme should telephone the West Sussex County Council Contact Centre on 01243 642105 to receive the documents by post.

Any objections or comments about these proposals must be received by 2 March 2023. These may be sent via the response form on the website, in writing to: TRO Team, West Sussex County Council, The Grange, Tower Street, Chichester, PO19 1RH; or by e-mail to: tro.consultation@westsussex.gov.uk. All correspondence should be addressed to the undersigned, quoting the reference TRO/HOR9003/RC. Only correspondence including a full name and address will be considered.

Dated this 9 February 2023 Director of Law & Assurance County Hall Chichester

WEST SUSSEX COUNTY COUNCIL ((HORSHAM DISTRICT) (PARKING PLACES AND TRAFFIC REGULATION) (CONSOLIDATION NO. 2) ORDER 2006) (THYME DRIVE AMENDMENT) ORDER 202*

STATEMENT OF REASONS FOR PROPOSING TO MAKE THE ORDER

The County Council in exercise of their powers under the Road Traffic Regulation Act 1984, propose to introduce a permanent Order the effect of which will be to introduce lengths of prohibition of waiting at all times (double yellow lines) on both sides of the corners on Thyme Drive.

Thyme Drive is in the residential area north of Moat Road and forms part of Phase 1B of the development site on land north of Horsham. It is proposed to introduce a no waiting restriction on corners of Thyme Drive with a tighter radii where parked vehicles would impede visibility and obstruct vehicles traveling on the road.

This Order is proposed for avoiding danger to persons or traffic using the road and to facilitate the passage on the road of any class of traffic and for facilitating the passage on the road of any class of vehicle (including pedestrians).

Plan Nos. TQ1834SEN TQ1834SES

shows the lengths of road, which are the subject of the proposed Order.

Director of Law & Assurance County Hall Chichester

February 2023

WEST SUSSEX COUNTY COUNCIL ((HORSHAM DISTRICT) (PARKING PLACES AND TRAFFIC REGULATION) (CONSOLIDATION NO. 2) ORDER 2006) (THYME DRIVE AMENDMENT) ORDER 202*

West Sussex County Council in exercise of their powers under Sections 1 (1) 2 (1) and (2), 4 (2), 45, 46, 49 and 53 and Part IV of Schedule 9 of the Road Traffic Regulation Act 1984 "the Act" as amended and of all other enabling powers and after consultation with the chief officer of police in accordance with Part III of Schedule 9 to the Act hereby make the following Order:-

- 1. This Order shall come into operation on the X day of X 2023 and may be cited as "West Sussex County Council ((Horsham District) (Parking Places and Traffic Regulation) (Consolidation No. 2) Order 2006) (Thyme Drive Amendment) Order 202*."
- 2. The "West Sussex County Council (Horsham District) (Parking Places and Traffic Regulation) (Consolidation No.2) Order 2006" is hereby amended by the insertion into it of the plans attached in the First Schedule to this Order.


FIRST SCHEDULE Plans to be inserted (as attached)

TQ1834SEN (Sheet Issue No. 1) TQ1834SES (Sheet Issue No. 1)

For and on	hohalf of	WEST SI	ICCEV (VTIMITY	COLINCTI

Authorised Signatory:
NAME:
DATE MADE:

PAGE 1 OF 2: EXISTING RESTRICTIONS ONLY

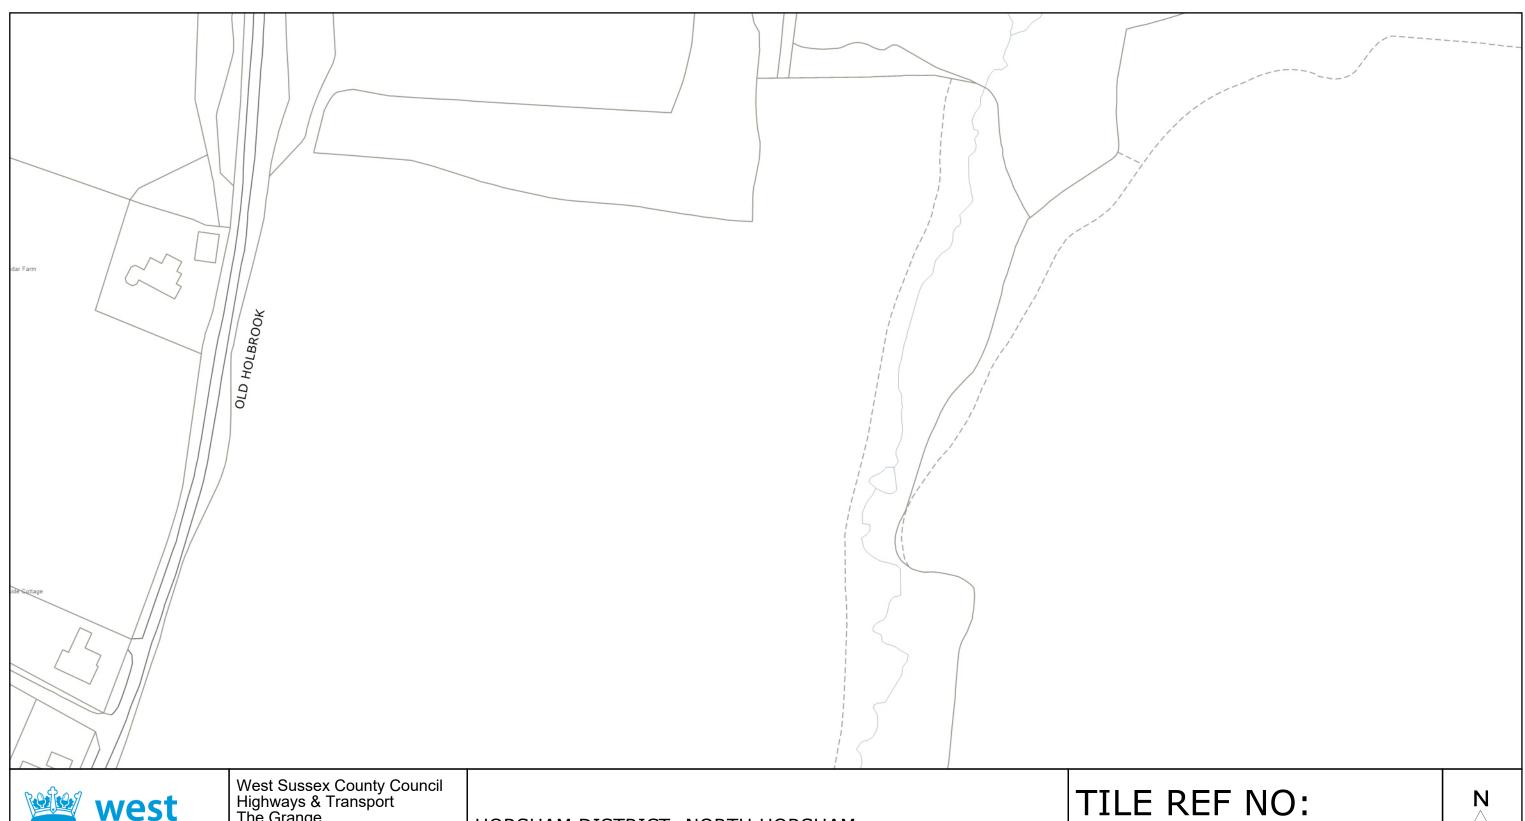

west sussex county council

West Sussex County Council
Highways & Transport
The Grange
Tower Street
Chichester
West Sussex
PO19 1RH

HORSHAM DISTRICT: NORTH HORSHAM NO EXISTING WAITING RESTRICTIONS


Reproduced from or based upon 2022 Ordnance Survey mapping with permission of the Controller of HMSO (c) Crown Copyright reserved. Unauthorised reproduction infringes Crown copyright and may lead to prosecution or civil proceedings West Sussex County Council Licence No. 100018485

TILE REF NO: TQ1834SEN

SHEET ISSUE NO SHEET ACTIVE FROM -



PAGE 2 OF 2: PROPOSED CHANGES TO RESTRICTIONS (CIRCLED)

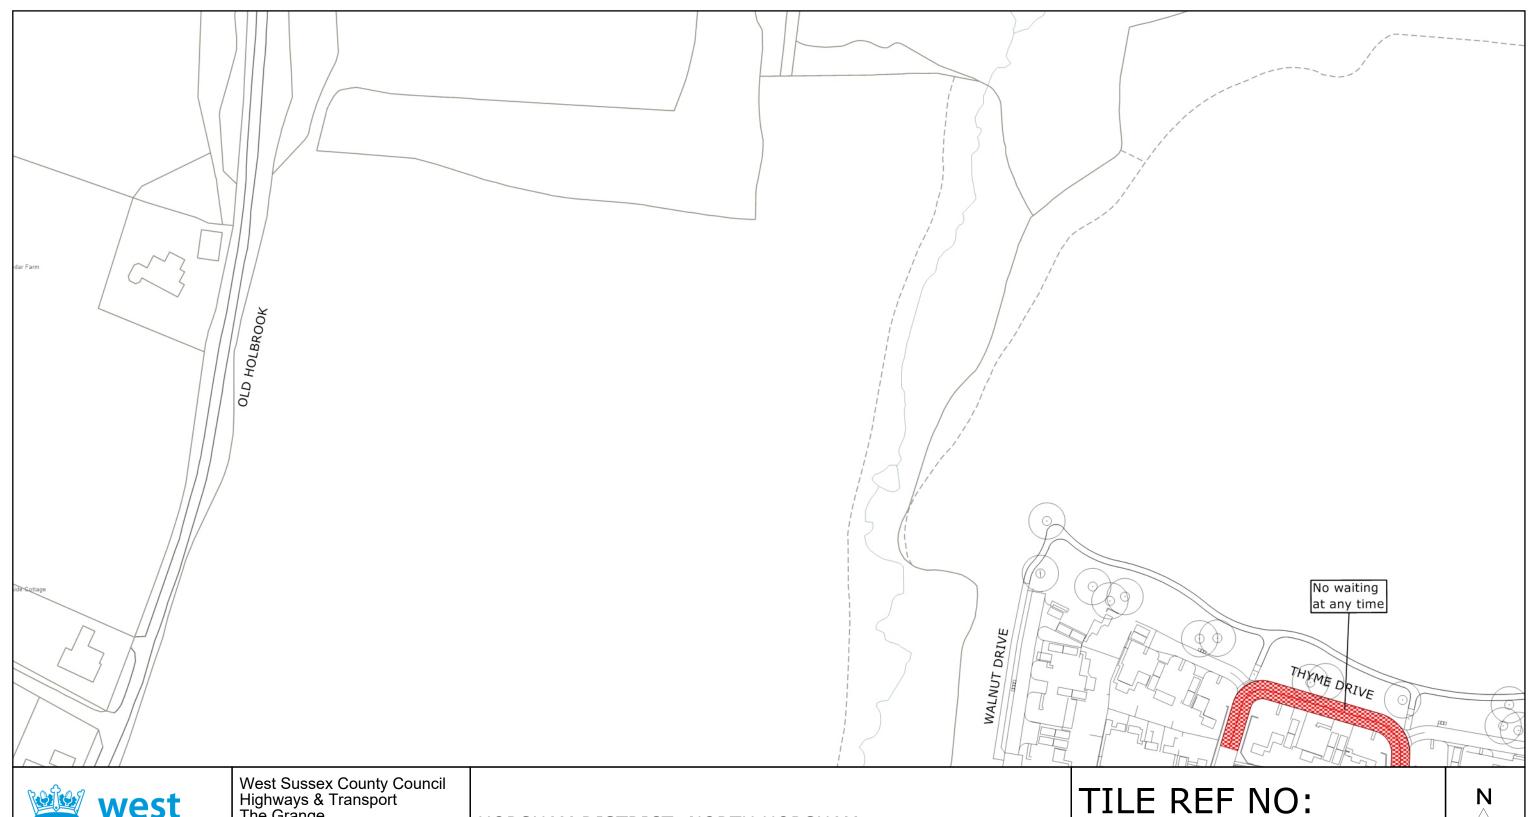



West Sussex County Council Highways & Transport The Grange Tower Street Chichester West Sussex PO19 1RH


HORSHAM DISTRICT: NORTH HORSHAM

PROPOSED WAITING RESTRICTIONS (19.12.2022)


Reproduced from or based upon 2022 Ordnance Survey mapping with permission of the Controller of HMSO (c) Crown Copyright reserved. Unauthorised reproduction infringes Crown copyright and may lead to prosecution or civil proceedings West Sussex County Council Licence No. 100018485

TQ1834SEN

SHEET ISSUE NO 1_HOR9003 SHEET ACTIVE FROM - DD.MM.YYYY

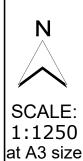


PAGE 1 OF 2: EXISTING RESTRICTIONS ONLY

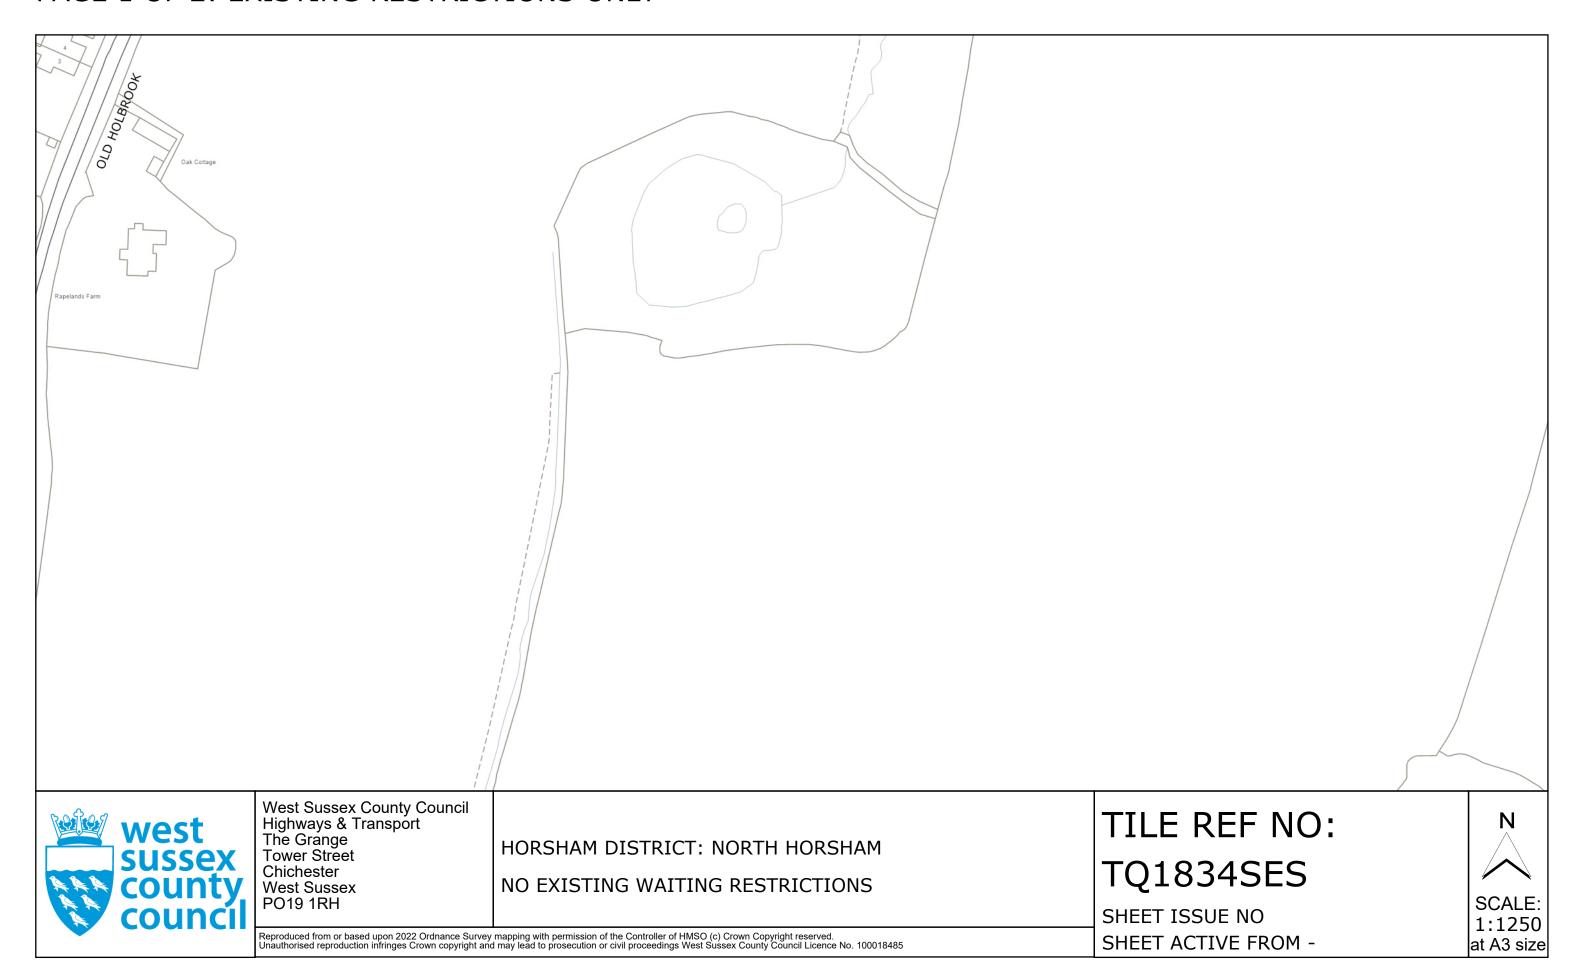

PAGE 2 OF 2: PROPOSED CHANGES TO RESTRICTIONS (CIRCLED)

Reproduced from or based upon 2023 Ordnance Survey mapping with permission of the Controller of HMSO (c) Crown Copyright reserved.
Unauthorised reproduction infringes Crown copyright and may lead to prosecution or civil proceedings West Sussex County Council Licence No. 100018485

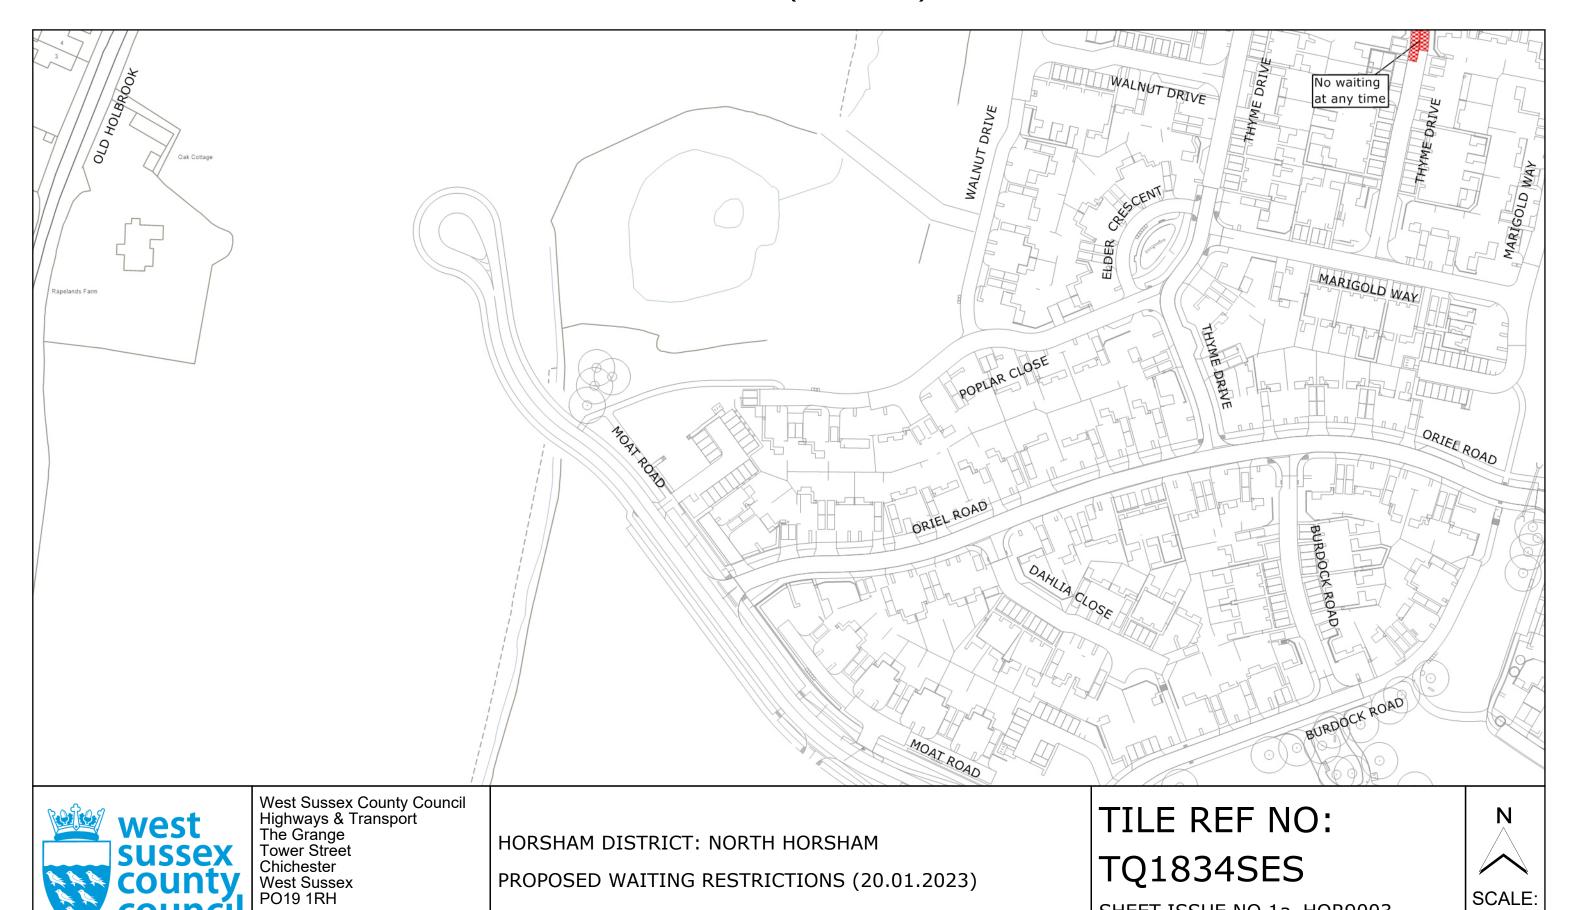

SHEET ISSUE NO 1a_HOR9003

SHEET ACTIVE FROM - DD.MM.YYYY

1:1250

at A3 size