

TRAFFIC REGULATION ORDER (TRO) CONSULTATION

JEA9010MM – Eldon Way, Littlehampton

9/3/23 – 30/3/23

Contents

Notice	Page 2
Statement of Reasons	Page 3
Draft Order	Page 4
Plan "c_aruntq0103ses" - existing restrictions	Page 5
Plan "c_aruntq0103ses" - proposals	Page 6

West Sussex County Council
((Arun District) (Parking Places & Traffic Regulation) (Consolidation) Order
2010)

(Littlehampton: Eldon Way and Clun Road Amendment) Order 2023

NOTICE is hereby given that West Sussex County Council proposes to make a permanent Traffic regulation Order under the provisions of the Road Traffic Regulation Act 1984, the effect of which will be to prohibit waiting at any time (introduce double yellow lines) on both sides of Eldon Way in Littlehampton, from its junction with Clun Road, westwards to its junction with Thorgate Road. The Order also prohibits waiting at any time on both sides of Clun Road at its junction with Eldon Way.

Full details of the proposals in this notice can be viewed on the Traffic Regulation Order page of the West Sussex County Council website. The [website](#) includes a response form for any comments or objections.

People without access to a computer who wish to view details of the scheme should telephone the West Sussex County Council Contact Centre on 01243 642105 to receive the documents by post.

Any comments or objections about the proposal must be received before 30 March 2023. These may be submitted via the response form on the website mentioned above, by e-mail to tro.consultation@westsussex.gov.uk or in writing to TRO Team, West Sussex County Council, The Grange, Tower Street, Chichester, PO19 1RH. For legal reasons, only correspondence including a full name and address will be considered. Please quote reference JEA9010-MM in all correspondence.

Dated this 9th day of March 2023.
Director of Law & Assurance, County Hall, Chichester.

West Sussex County Council
((Arun District) (Parking Places & Traffic Regulation) (Consolidation) Order
2010)

(Littlehampton: Eldon Way and Clun Road Amendment) Order 2023

Statement of Reasons for Proposing to Make the Order

West Sussex County Council proposes to make a permanent Traffic Regulation Order that will prohibit waiting at any time (introduce double yellow lines) on both sides of Eldon Way in Littlehampton, from its junction with Clun Road, westwards to its junction with Thorgate Road. The Order also prohibits waiting at any time on both sides of Clun Road at its junction with Eldon Way.

A new youth centre is to be constructed on land to the north of Eldon Way, at the site of the current Keystone Centre building. A road safety audit for the project identified the likelihood of young people frequently crossing Eldon Way from the new building to reach the recreation ground on the opposite side of the road and recommended prohibiting parking to provide a clear view of approaching traffic. The opportunity is being taken to extend the lines to the junction of Eldon Way with Clun Road. This junction is presently protected with single yellow lines, which are considered inadequate because parking at this location creates potential hazard at the junction at any time of day.

The new order is therefore proposed to avoid danger to persons or other traffic using the affected lengths of road and to facilitate the passage of traffic.

The attached drawing, numbered TQ0103SES shows the lengths of roads affected by the proposed order.

Director of Law & Assurance
9 January 2023
JEA9010-MM

WEST SUSSEX COUNTY COUNCIL
((ARUN DISTRICT) (PARKING PLACES & TRAFFIC REGULATION)
(CONSOLIDATION) ORDER 2010)

(LITTLEHAMPTON: ELDON WAY AND CLUN ROAD AMENDMENT) ORDER 2023

West Sussex County Council in exercise of their powers under Sections 1 (a) 2 (1) and (2), 4 (2), 45. 46. 49 and 53 and Part IV of Schedule 9 of the Road Traffic Regulation Act 1984 ("the Act") as amended and of all other enabling powers and after consultation with the Chief Officer of Police in accordance with Part III of Schedule 9 to the Act hereby make the following Order:-

1. The Order shall come into operation on the ***** day of ***** 2023 and may be cited as "West Sussex County Council ((Arun District) (Parking Places & Traffic Regulation) (Consolidation) Order 2010) (Littlehampton: Eldon Way and Clun Road Amendment) Order 2023".
2. The "West Sussex County Council ((Arun District) (Parking Places & Traffic Regulation) (Consolidation) Order 2010" is hereby amended by the replacement of the plan specified in the First Schedule to this Order, with the plan specified in the Second Schedule, attached hereto.

FIRST SCHEDULE
Plan to be Replaced

TQ0103SES (Issue Number 2)

SECOND SCHEDULE
Replacement Plans

TQ0103SES (Issue Number 3)


For and on behalf of WEST SUSSEX COUNTY COUNCIL

Authorised Signatory:

NAME:

DATE MADE:

JEA9010-MM

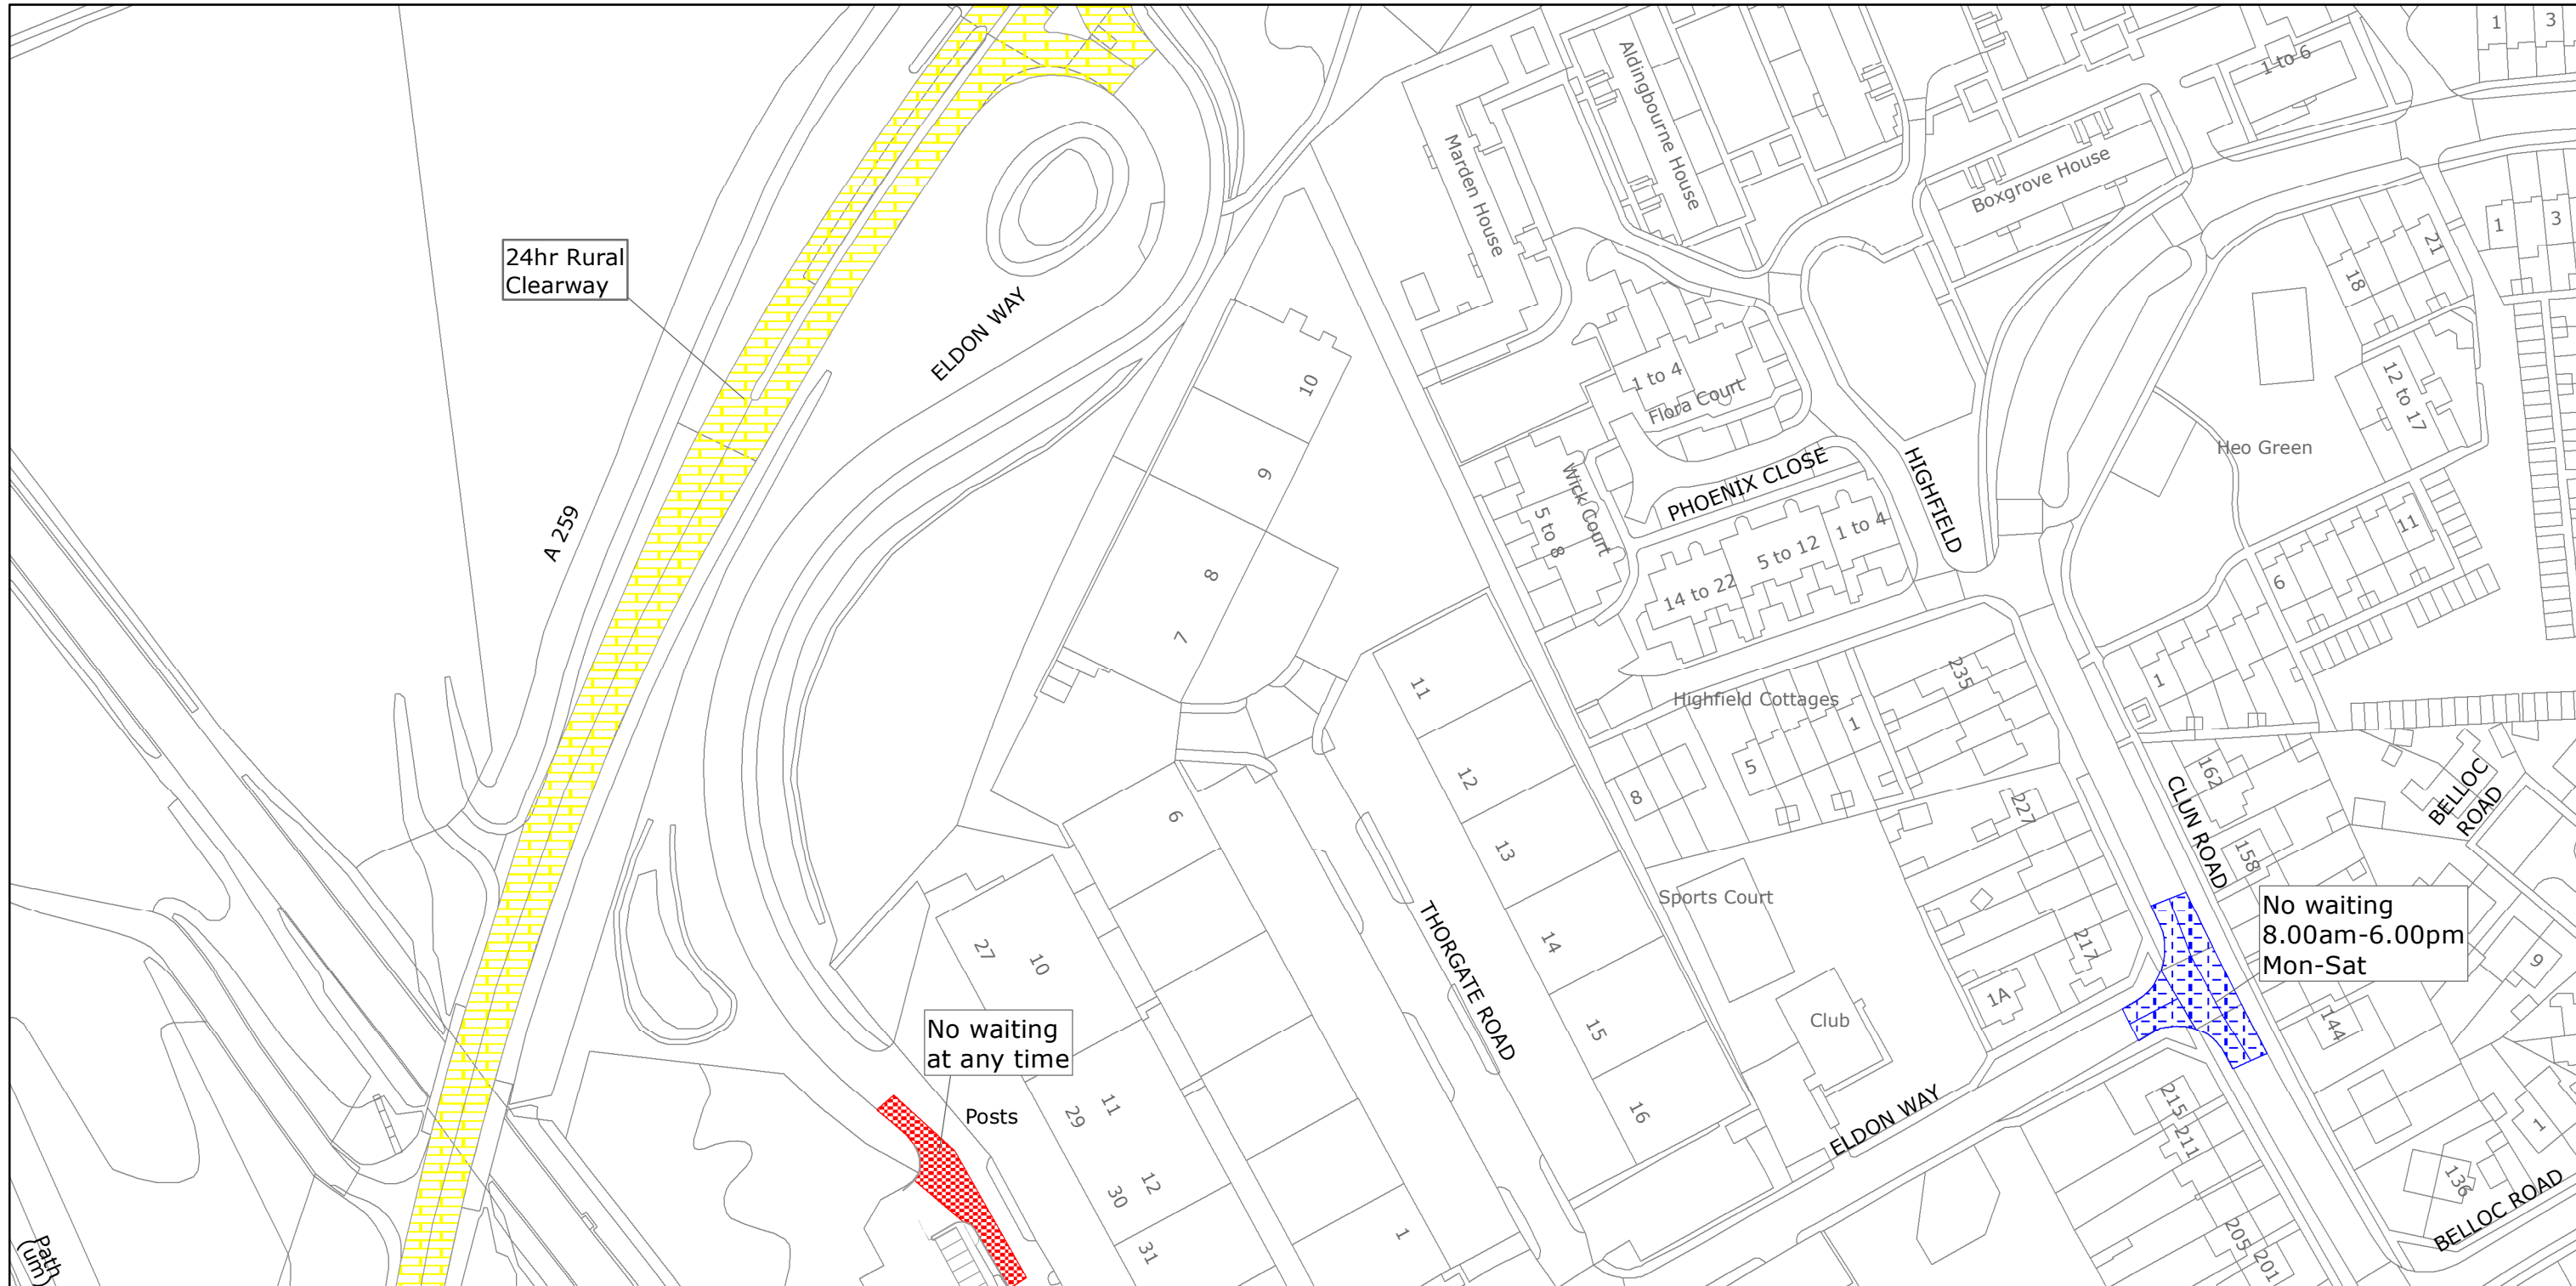

West Sussex County Council
 Highways & Transport
 The Grange
 Tower Street
 Chichester
 West Sussex
 PO19 1RH

ARUN DISTRICT: LITTLEHAMPTON
 WAITING RESTRICTIONS

TILE REF NO:
 TQ0103SES


SHEET ISSUE NO 2
 SHEET ACTIVE FROM - 29.08.2022



SCALE:
 1:1250
 at A3 size

Reproduced from or based upon 2022 Ordnance Survey mapping with permission of the Controller of HMSO (c) Crown Copyright reserved.
 Unauthorised reproduction infringes Crown copyright and may lead to prosecution or civil proceedings West Sussex County Council Licence No. 100018485

PAGE 2 OF 2: PROPOSED CHANGES TO RESTRICTIONS (CIRCLED)

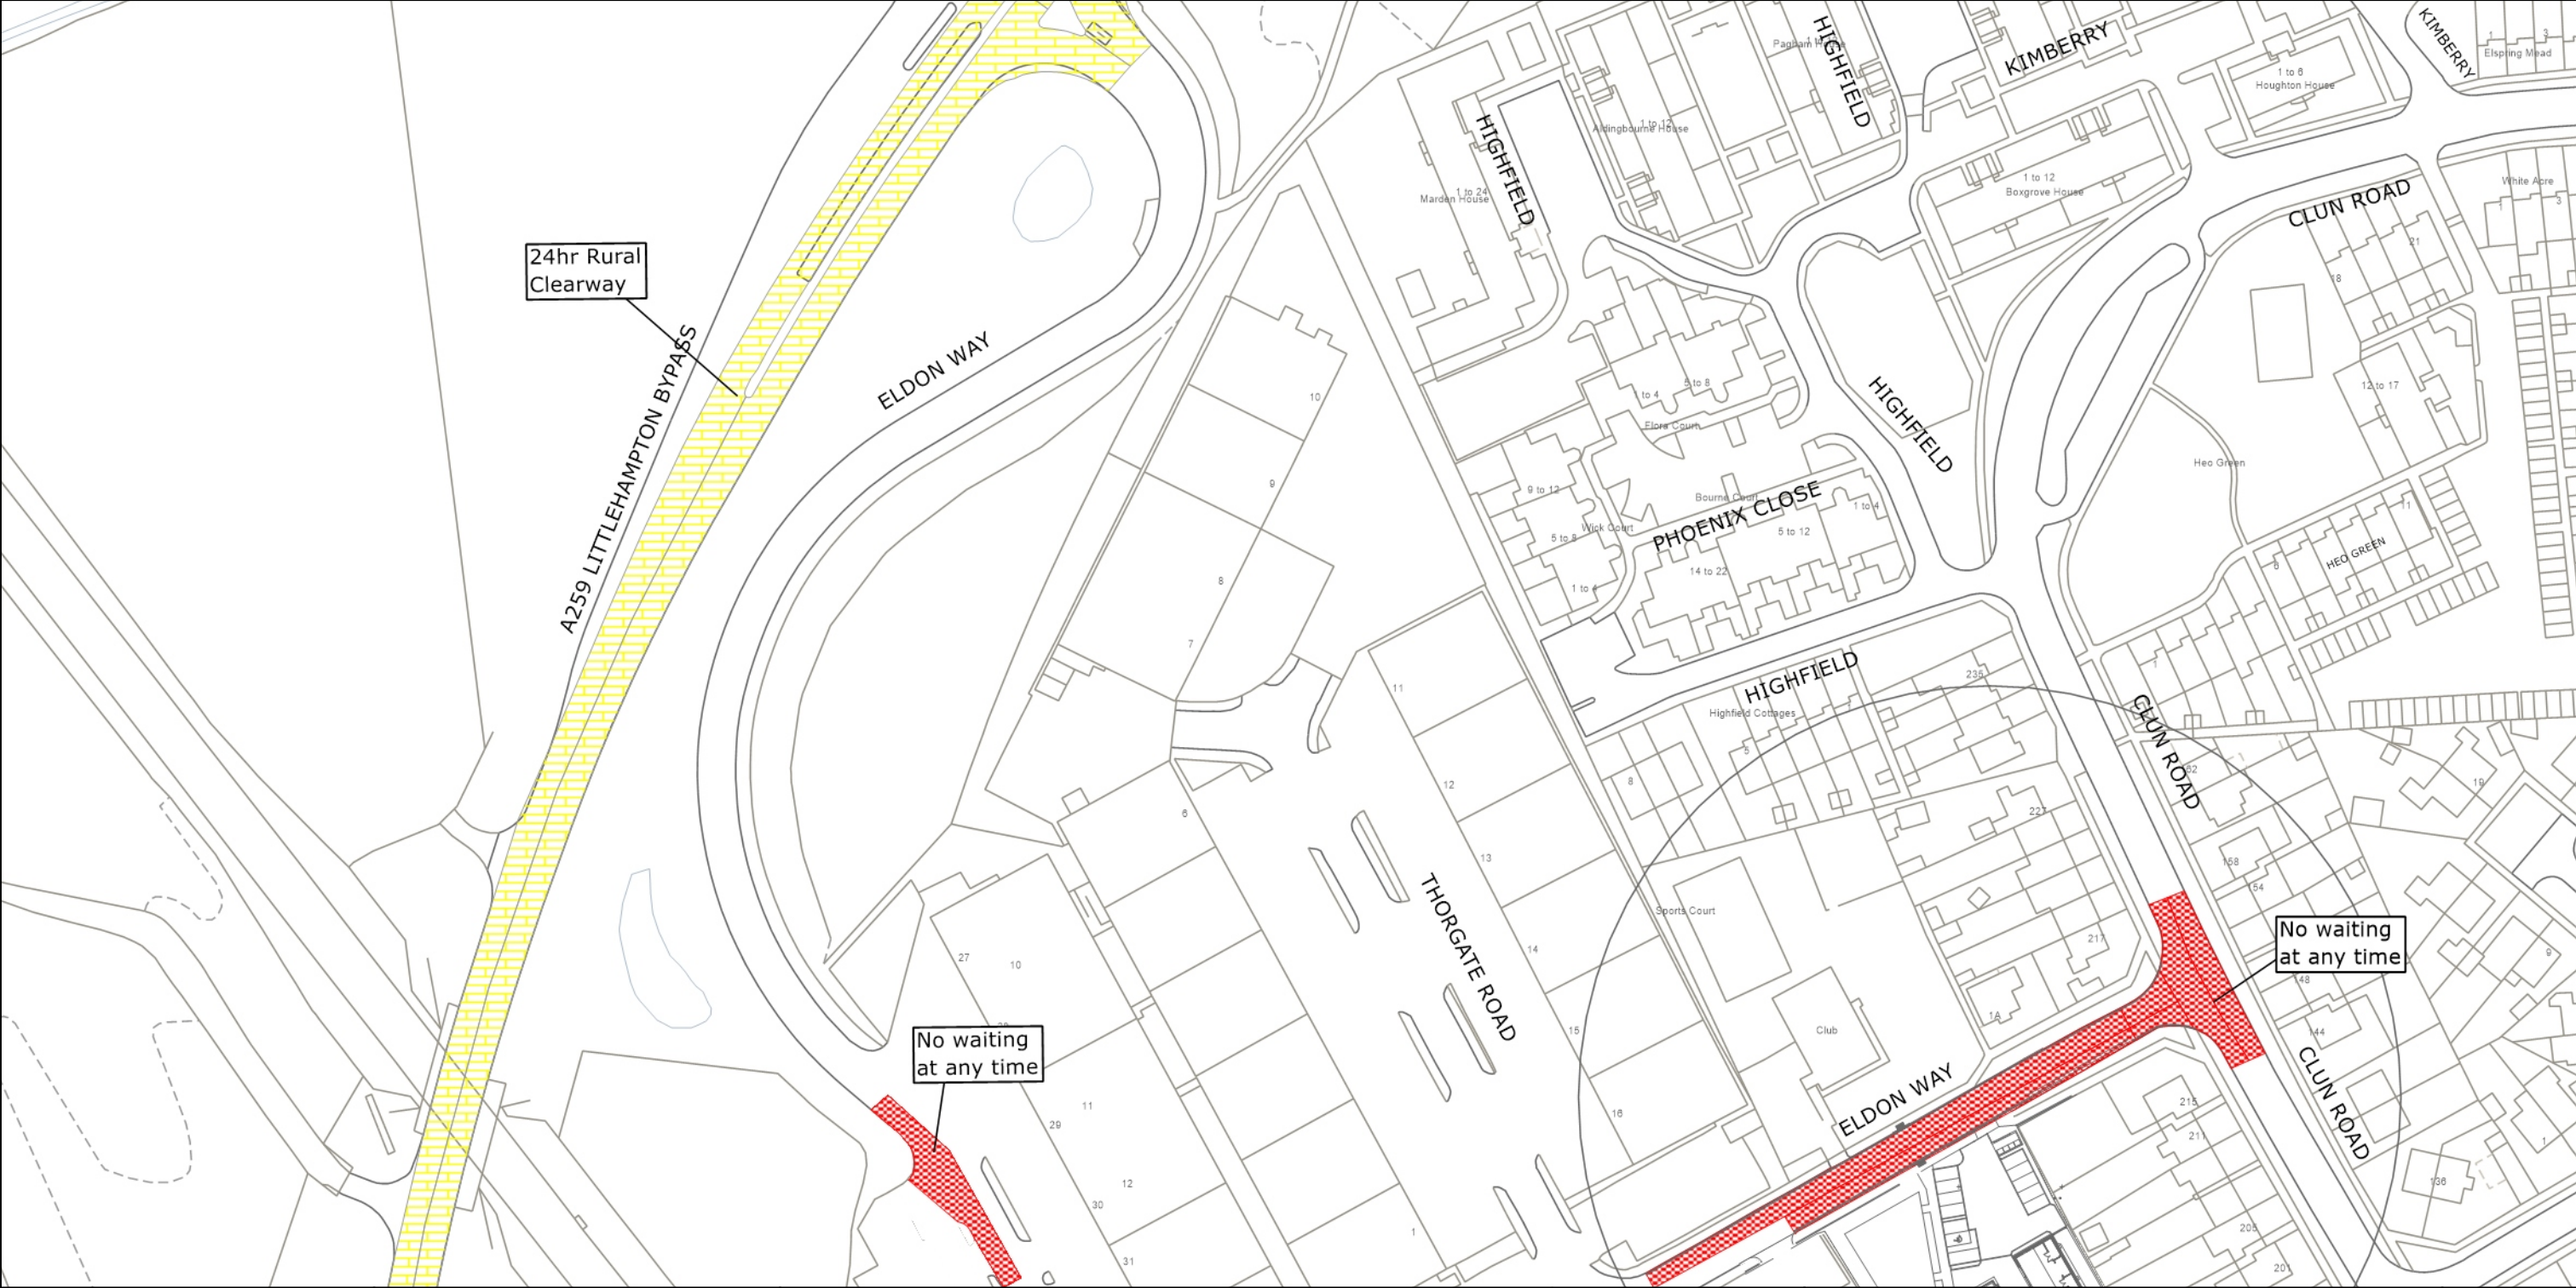

West Sussex County Council
 Highways & Transport
 The Grange
 Tower Street
 Chichester
 West Sussex
 PO19 1RH

ARUN DISTRICT: LITTLEHAMPTON
 PROPOSED WAITING RESTRICTIONS (01.11.2022)

TILE REF NO:
 TQ0103SES

SHEET ISSUE NO 3_JEA9010
 SHEET ACTIVE FROM - DD.MM.YYYY

N

 SCALE:
 1:1250
 at A3 size

Reproduced from or based upon 2022 Ordnance Survey mapping with permission of the Controller of HMSO (c) Crown Copyright reserved. Unauthorised reproduction infringes Crown copyright and may lead to prosecution or civil proceedings West Sussex County Council Licence No. 100018485