

TRAFFIC REGULATION ORDER (TRO) CONSULTATION

HOR8003RC – The Hordens, Itchingfield

22/6/23 – 13/7/23

Contents

Notice	Page 2
Statement of Reasons	Page 3
Draft Order	Page 4
Plan "c_horshamtq1227ses" - existing restrictions	Page 5
Plan "c_horshamtq1227ses" - proposals	Page 6

WEST SUSSEX COUNTY COUNCIL
((HORSHAM DISTRICT) (PARKING PLACES AND TRAFFIC REGULATION)
(CONSOLIDATION NO. 2) ORDER 2006)
(THE HORDENS AMENDMENT) ORDER 2023

NOTICE is hereby given that West Sussex County Council propose to make a permanent Order under the provisions of the Road Traffic Regulation Act 1984, the effect of which will be to introduce lengths of prohibition of waiting at all times (double yellow lines) on both sides of The Hordens south of the junction with Two Mile Ash Road.

The consultations for these proposals will start on 22 June 2023 and, AT THAT TIME, full details of the proposals in this Notice can be viewed on our website www.westsussex.gov.uk/tro. The website includes a response form for comments or objections.

Paper copies of documents will not be available to view in council offices or libraries. People without access to a computer who wish to view details of the scheme should telephone the West Sussex County Council Contact Centre on 01243 642105 to receive the documents by post.

Any objections or comments about these proposals must be received by 13 July 2023. These may be sent via the response form on the website, in writing to: TRO Team, West Sussex County Council, The Grange, Tower Street, Chichester, PO19 1RH; or by e-mail to: tro.consultation@westsussex.gov.uk. All correspondence should be addressed to the undersigned, quoting the reference TRO/HON8003/RC. Only correspondence including a full name and address will be considered.

Dated this 22ND June 2023
Director of Law & Assurance
County Hall
Chichester

WEST SUSSEX COUNTY COUNCIL
((HORSHAM DISTRICT) (PARKING PLACES AND TRAFFIC REGULATION)
(CONSOLIDATION NO. 2) ORDER 2006)
(THE HORDENS AMENDMENT) ORDER 2023

STATEMENT OF REASONS FOR PROPOSING TO MAKE THE ORDER

The County Council in exercise of their powers under the Road Traffic Regulation Act 1984, propose to introduce a permanent Order the effect of which will be to introduce lengths of prohibition of waiting at all times (double yellow lines) on both sides of The Hordens south of the junction with Two Mile Ash Road.

A Community Highway Scheme is being progressed to improve the walking facilities to and from Barns Green School. The uncontrolled crossing point at The Hordens is being upgraded to provide a safe walking route with good visibility. The improved crossing point will include dropped kerbs and tactile paving.

It is proposed to introduce double yellow lines to prohibit parking in close proximity to the crossing point and the junction with Two Mile Ash Road to maintain intervisibility between road users.

This Order is proposed for avoiding danger to persons or traffic using the road and to facilitate the passage on the road of any class of traffic and for facilitating the passage on the road of any class of vehicle (including pedestrians).

Plan No. TQ1227SES

shows the length of road, which is the subject of the proposed Order.

Director of Law & Assurance
County Hall
Chichester
June 2023

WEST SUSSEX COUNTY COUNCIL
((HORSHAM DISTRICT) (PARKING PLACES AND TRAFFIC REGULATION)
(CONSOLIDATION NO. 2) ORDER 2006)
(THE HORDENS AMENDMENT) ORDER 2023

West Sussex County Council in exercise of their powers under Sections 1 (1) 2 (1) and (2), 4 (2), 45, 46, 49 and 53 and Part IV of Schedule 9 of the Road Traffic Regulation Act 1984 "the Act" as amended and of all other enabling powers and after consultation with the chief officer of police in accordance with Part III of Schedule 9 to the Act hereby make the following Order:-

1. This Order shall come into operation on the X day of X 2023 and may be cited as "West Sussex County Council ((Horsham District) (Parking Places and Traffic Regulation) (Consolidation No. 2) Order 2006) (The Hordens Amendment) Order 2023."
2. The "West Sussex County Council (Horsham District) (Parking Places and Traffic Regulation) (Consolidation No.2) Order 2006" is hereby amended by the deletion from it of the plan in the First Schedule to this Order and the substitution into it of the plan attached in the Second Schedule to this Order.

FIRST SCHEDULE
Plan to be deleted

TQ1227SES (Sheet Issue No. 1)

SECOND SCHEDULE
Plan to be substituted
(as attached)

TQ1227SES (Sheet Issue No. 2)

For and on behalf of WEST SUSSEX COUNTY COUNCIL


Authorised Signatory:

NAME:

DATE MADE:

)

PAGE 1 OF 2: EXISTING RESTRICTIONS ONLY

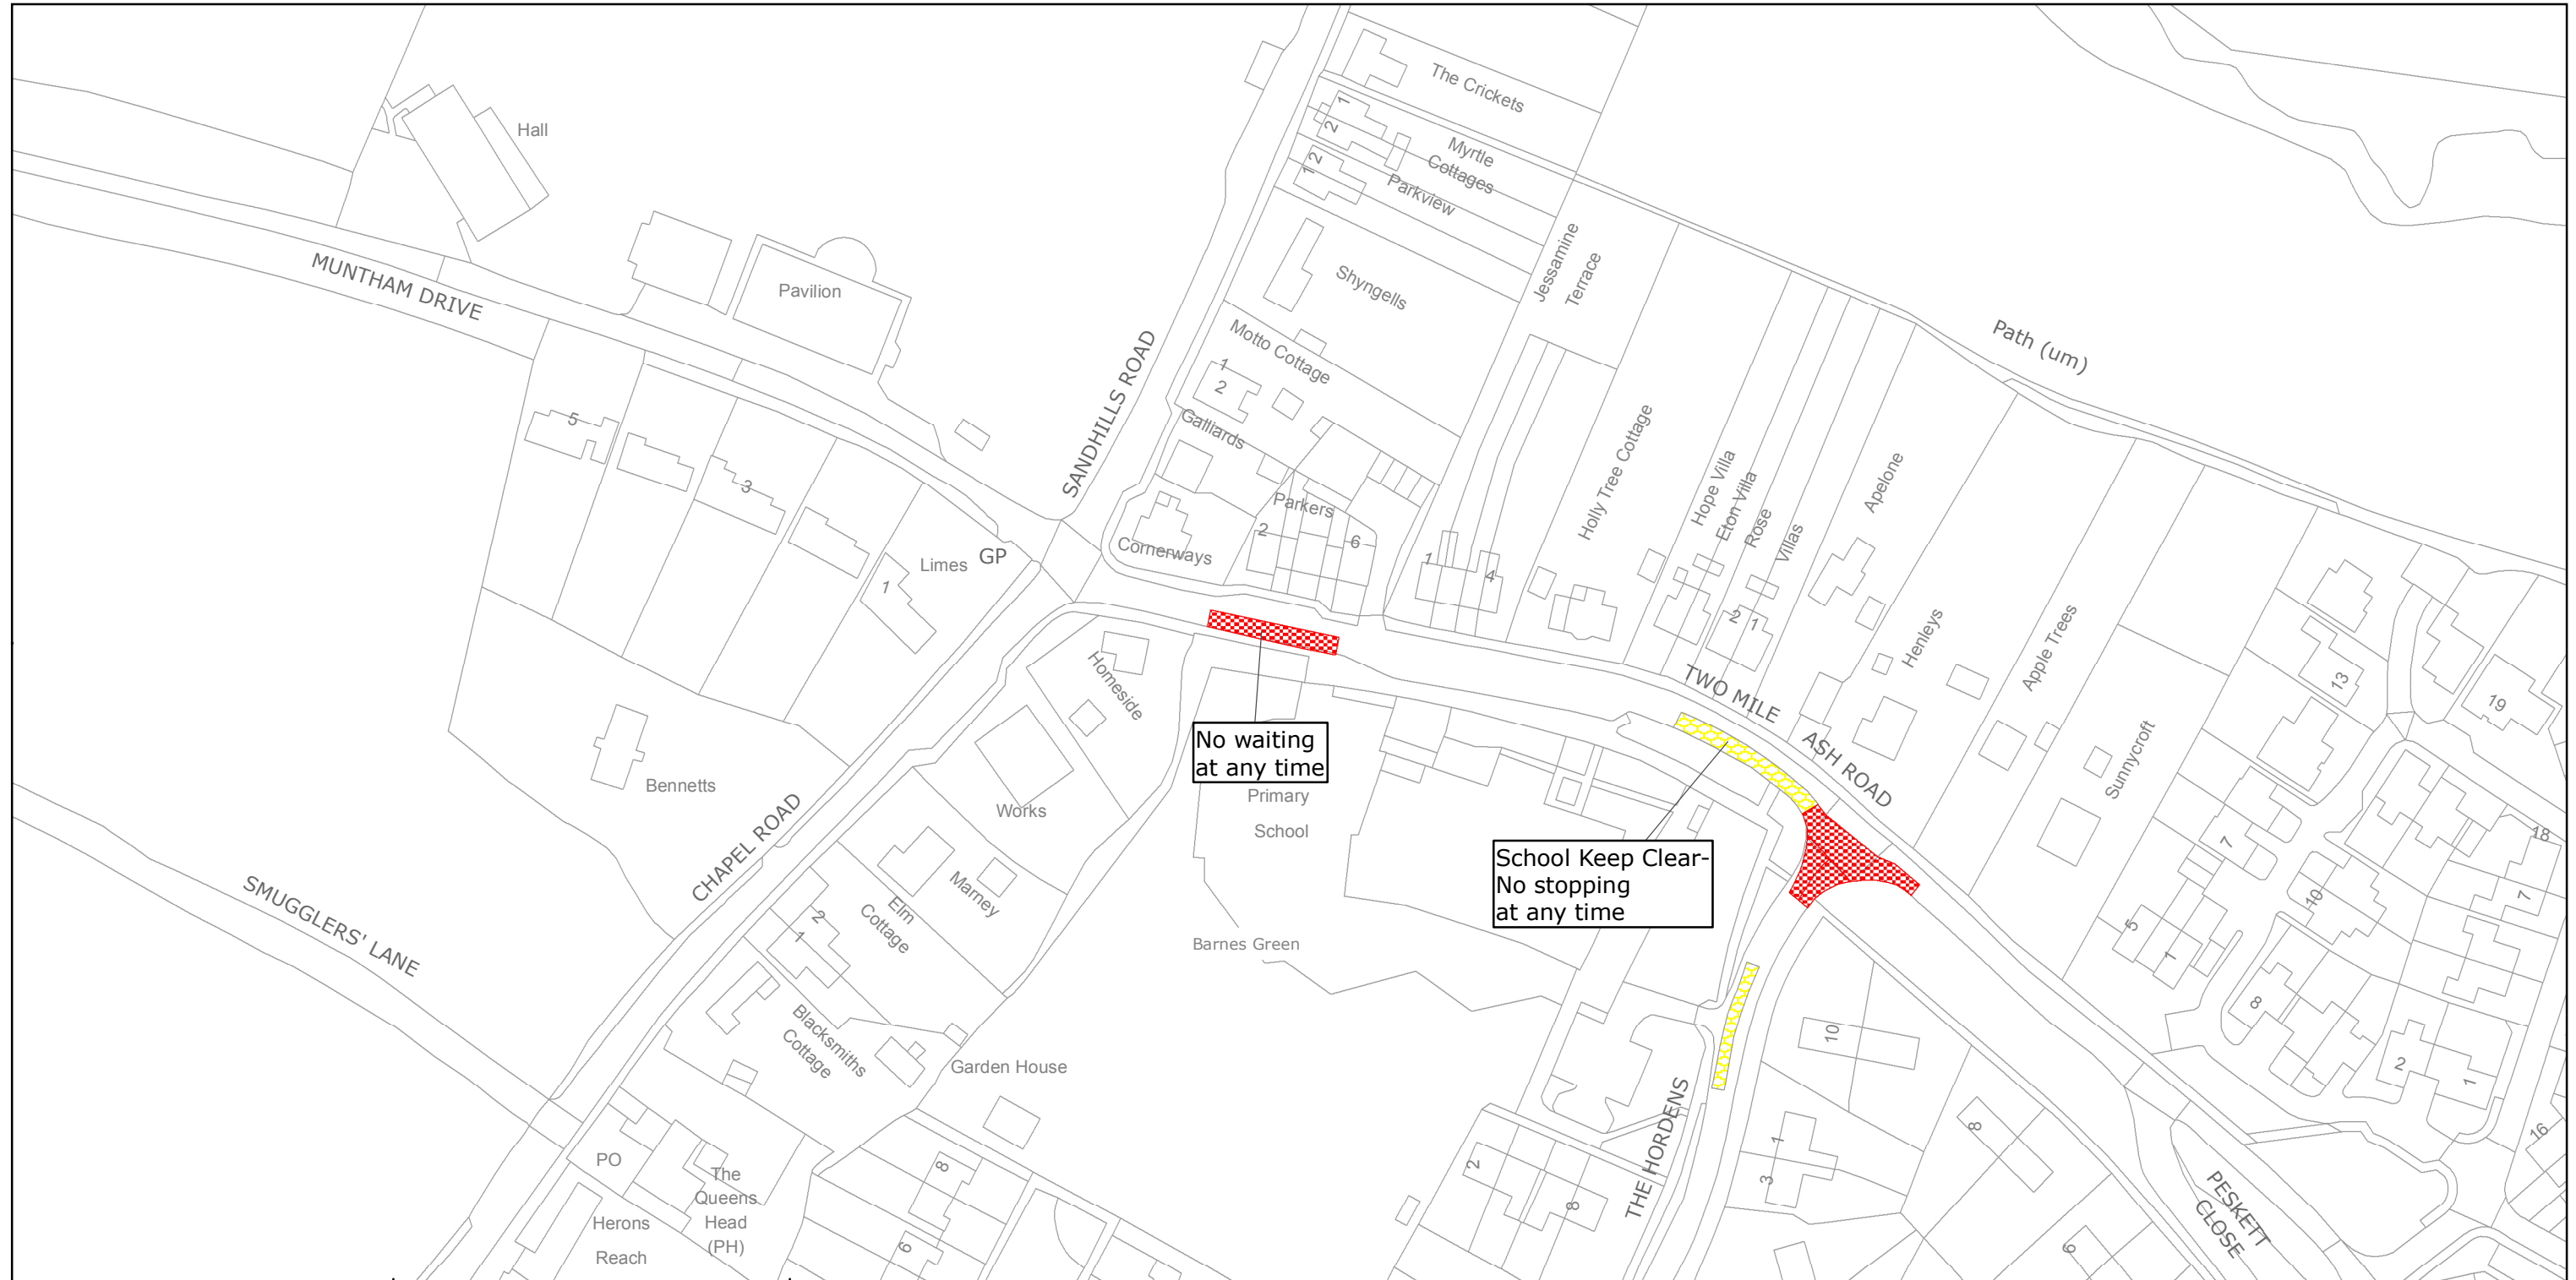

West Sussex County Council
 Highways & Transport
 The Grange
 Tower Street
 Chichester
 West Sussex
 PO19 1RH

HORSHAM DISTRICT: ITCHINGFIELD
 WAITING RESTRICTIONS

TILE REF NO:
 TQ1227SES

SHEET ISSUE NO 1
 SHEET ACTIVE FROM - 05/09/2016




SCALE:
 1:1250

at A3 size

Reproduced from or based upon 2013 Ordnance Survey material with permission of the Controller of HMSO (c) Crown Copyright reserved.
 Unauthorised reproduction infringes Crown copyright and may lead to prosecution or civil proceedings West Sussex County Council Licence No. 100023447

PAGE 2 OF 2: PROPOSED CHANGES TO RESTRICTIONS (CIRCLED)

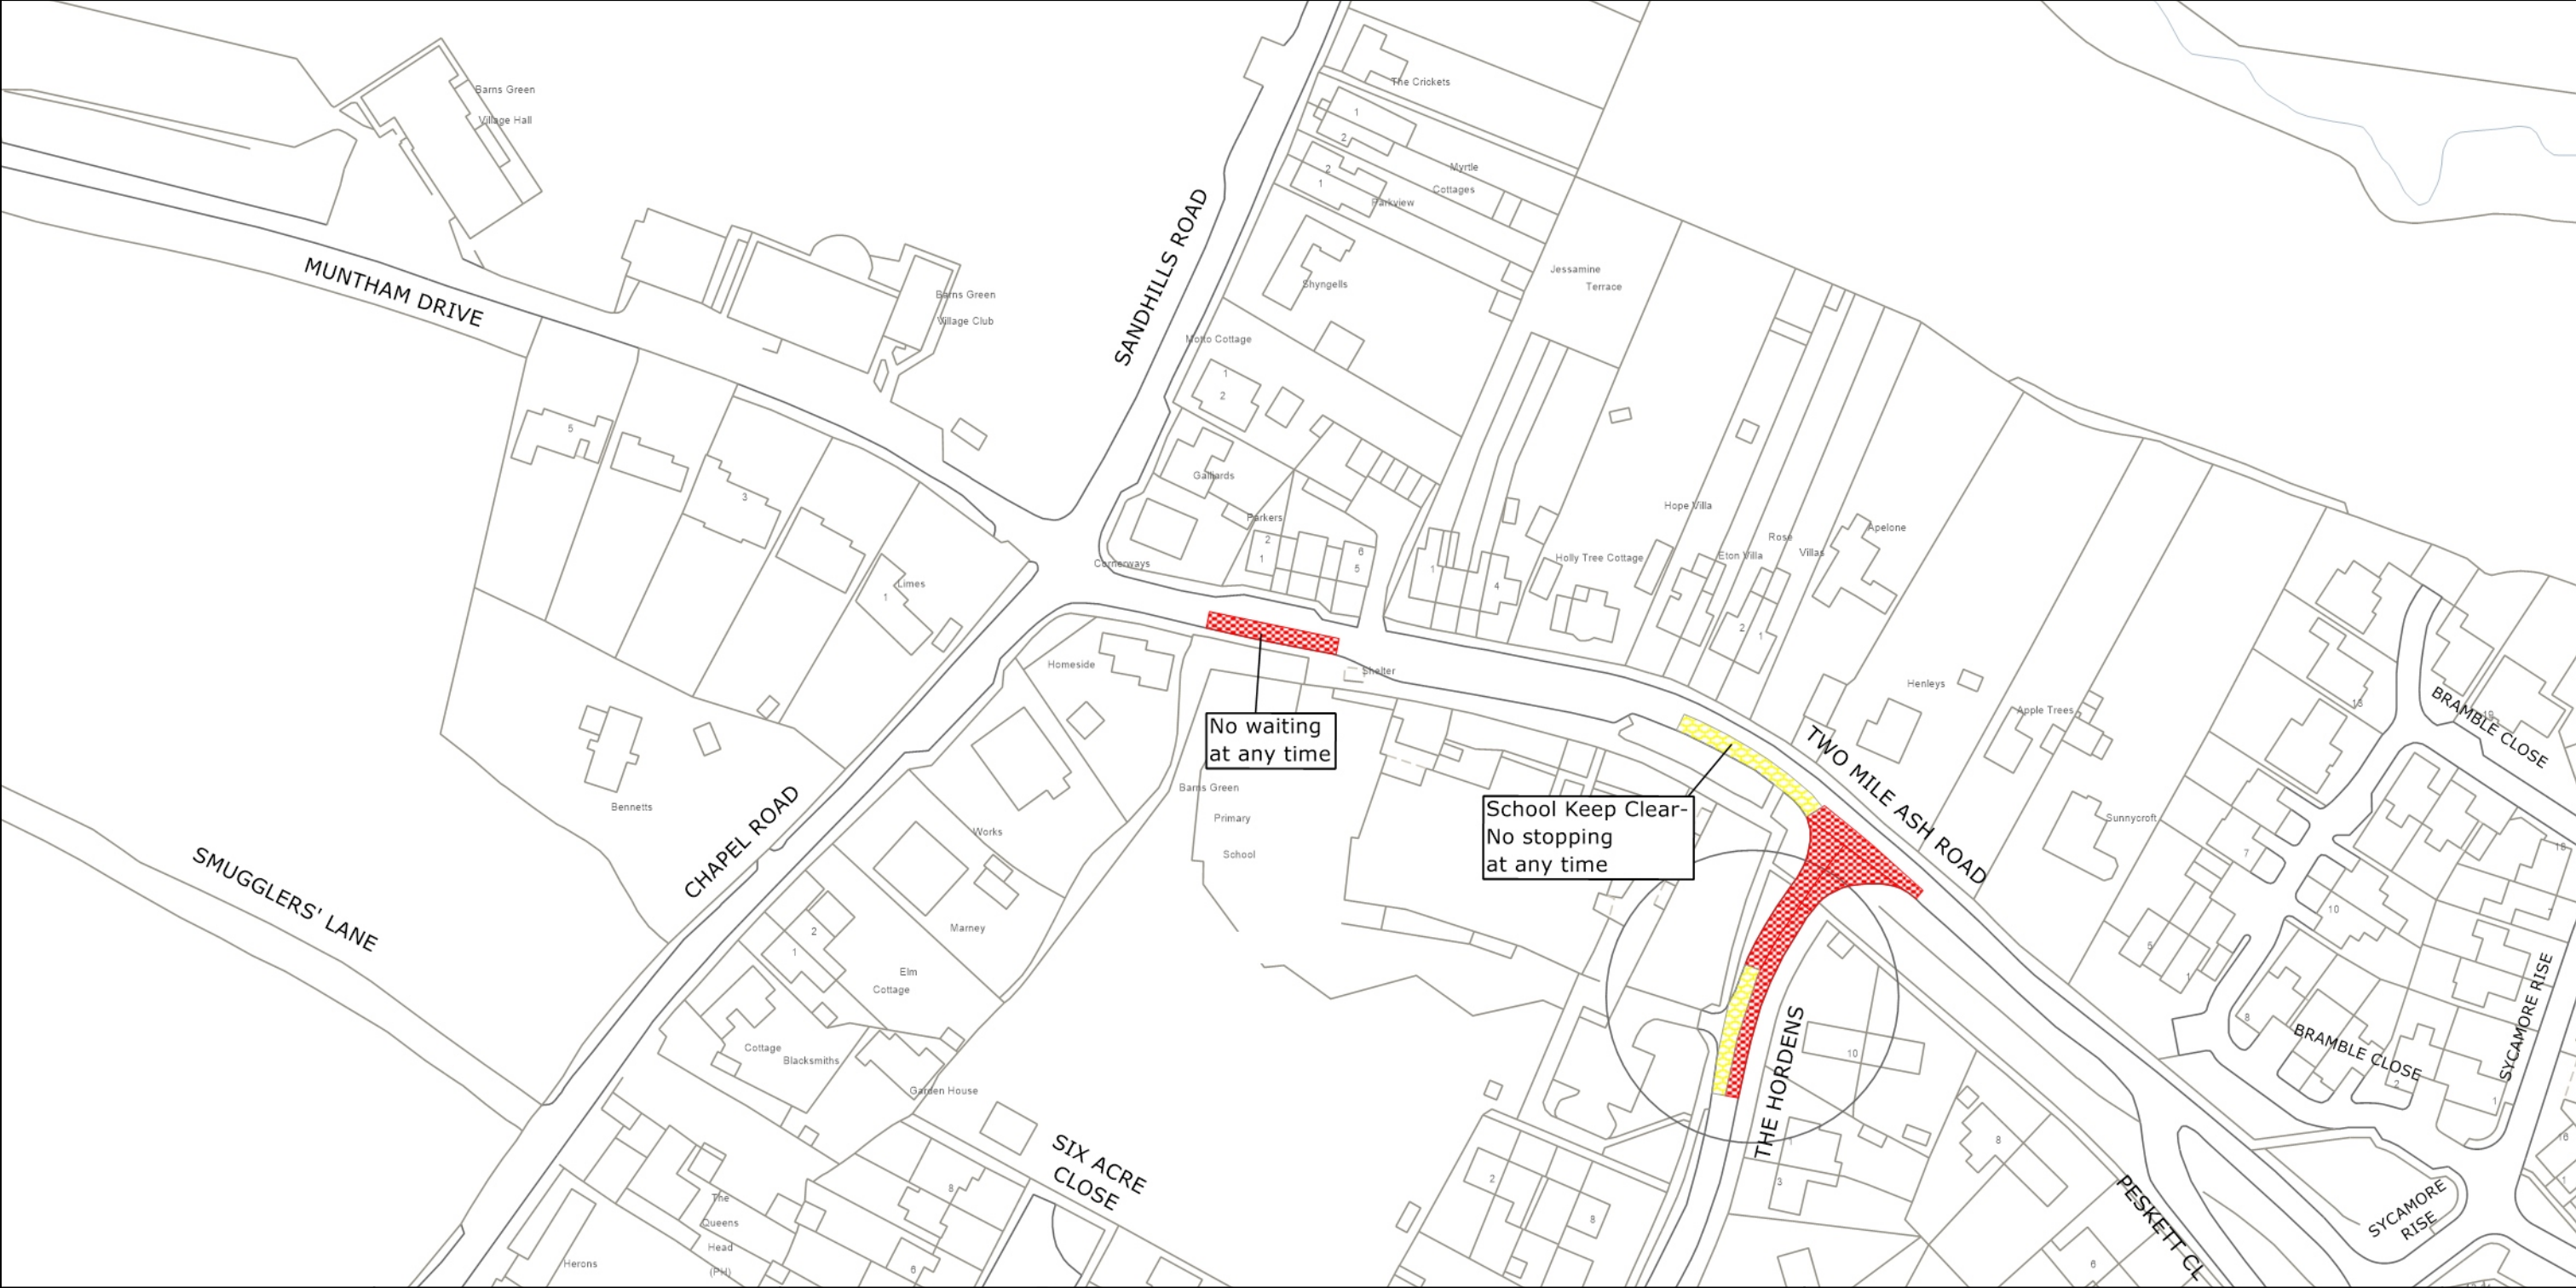

West Sussex County Council
 Highways & Transport
 The Grange
 Tower Street
 Chichester
 West Sussex
 PO19 1RH

HORSHAM DISTRICT: ITCHINGFIELD
 PROPOSED WAITING RESTRICTIONS (29.03.2023)

TILE REF NO:
TQ1227SES
 SHEET ISSUE NO 2_HOR8003
 SHEET ACTIVE FROM - DD.MM.YYYY

N

 SCALE:
 1:1250
 at A3 size

Reproduced from or based upon 2023 Ordnance Survey mapping with permission of the Controller of HMSO (c) Crown Copyright reserved. Unauthorised reproduction infringes Crown copyright and may lead to prosecution or civil proceedings West Sussex County Council Licence No. 100018485