

TRAFFIC REGULATION ORDER (TRO) CONSULTATION

CRW2301RC – Reynolds Place, Crawley

30/8/23 – 20/9/23

Contents

Notice	Page 2
Statement of Reasons	Page 3
Draft Order	Page 4
Plan "c_crawleytw2637sws" - existing restrictions	Page 5
Plan "c_crawleytw2637sws" - proposals	Page 6

WEST SUSSEX COUNTY COUNCIL
((CRAWLEY BOROUGH) (PARKING PLACES AND TRAFFIC REGULATION)
(CONSOLIDATION) ORDER 2010)
(REYNOLDS PLACE AMENDMENT) ORDER 202*

NOTICE is hereby given that West Sussex County Council propose to make a permanent Order under the provisions of the Road Traffic Regulation Act 1984, the effect of which will be to introduce lengths of prohibition of waiting at all times (double yellow lines) on sections of both sides of the east-west section of Reynolds Place, south-east of the junction with Reynolds Road.

Full details of the proposals in this Notice can be viewed on our website www.westsussex.gov.uk/tro. The website includes a response form for comments or objections.

Paper copies of documents will not be available to view in council offices or libraries. People without access to a computer who wish to view details of the scheme should telephone the West Sussex County Council Contact Centre on 01243 642105 to receive the documents by post.

Any objections or comments about the proposal must be received by 20 September 2023. These may be sent via the response form on the website, in writing to: TRO Team, West Sussex County Council, The Grange, Tower Street, Chichester, PO19 1RH; or by e-mail to: tro.consultation@westsussex.gov.uk. All correspondence should be addressed to the undersigned, quoting reference no. TRO/CRW2301/RC. Only correspondence including a full name and address will be considered.

Dated this 30TH August 2023
Director of Law & Assurance
County Hall
Chichester

WEST SUSSEX COUNTY COUNCIL
((CRAWLEY BOROUGH) (PARKING PLACES AND TRAFFIC REGULATION)
(CONSOLIDATION) ORDER 2010)
(REYNOLDS PLACE AMENDMENT) ORDER 202*

STATEMENT OF REASONS FOR PROPOSING TO MAKE THE ORDER

The County Council in exercise of their powers under the Road Traffic Regulation Act 1984, propose to introduce a permanent Order the effect of which will be to introduce lengths of prohibition of waiting at all times (double yellow lines) on sections of both sides of the east-west section of Reynolds Place, south-east of the junction with Reynolds Road.

Reynolds Place is a 'D' class residential cul-de-sac. The road has a narrow width and provides access to businesses, local shops, garages and properties. Currently on-street parking causes localised obstruction and access difficulties and there are frequently reported incidences where business deliveries are blocked by parked vehicles.

To alleviate the problem, it is proposed to introduce lengths of prohibition of waiting at all times (double yellow lines) on the narrower section of Reynolds Place from the junction with Reynolds Road. This aims to deter parking, improve forward visibility and aid safe passage of both drivers and pedestrians.

This Order is proposed for avoiding danger to persons or other traffic using the road or any other road or for preventing the likelihood of any such danger arising, for facilitating the passage on the road or any other road of any class of traffic (including pedestrians) and for preserving or improving the amenities of the area through which the road runs.

Plan No. TW2637SWS

shows the length of road, which is the subject of the proposed Order.

Director of Law & Assurance
County Hall
Chichester
Dated August 2023

WEST SUSSEX COUNTY COUNCIL
((CRAWLEY BOROUGH) (PARKING PLACES AND TRAFFIC REGULATION)
(CONSOLIDATION) ORDER 2010)
(REYNOLDS PLACE AMENDMENT) ORDER 202*

West Sussex County Council in exercise of their powers under Sections 1 (1) 2 (1) and (2), 4 (2), 45, 46, 49 and 53 and Part IV of Schedule 9 of the Road Traffic Regulation Act 1984 "the Act" as amended and of all other enabling powers and after consultation with the chief officer of police in accordance with Part III of Schedule 9 to the Act hereby make the following Order:-


1. This Order shall come into operation on the x day of x 2021 and may be cited as "West Sussex County Council ((Crawley Borough) (Parking Places and Traffic Regulation) (Consolidation) Order 2010) (Reynolds Place Amendment) Order 202*."
2. The "West Sussex County Council (Crawley Borough) (Parking Places and Traffic Regulation) (Consolidation) Order 2010" is hereby amended by the deletion from it of the plan in the First Schedule to this Order and the substitution into it of the plan specified in the Second Schedule to this Order.

FIRST SCHEDULE
Plan to be deleted

TW2637SWS (Sheet Issue No. 6)

SECOND SCHEDULE
Plan to be substituted
(as attached)

TW2637SWS (Sheet Issue No. 7)

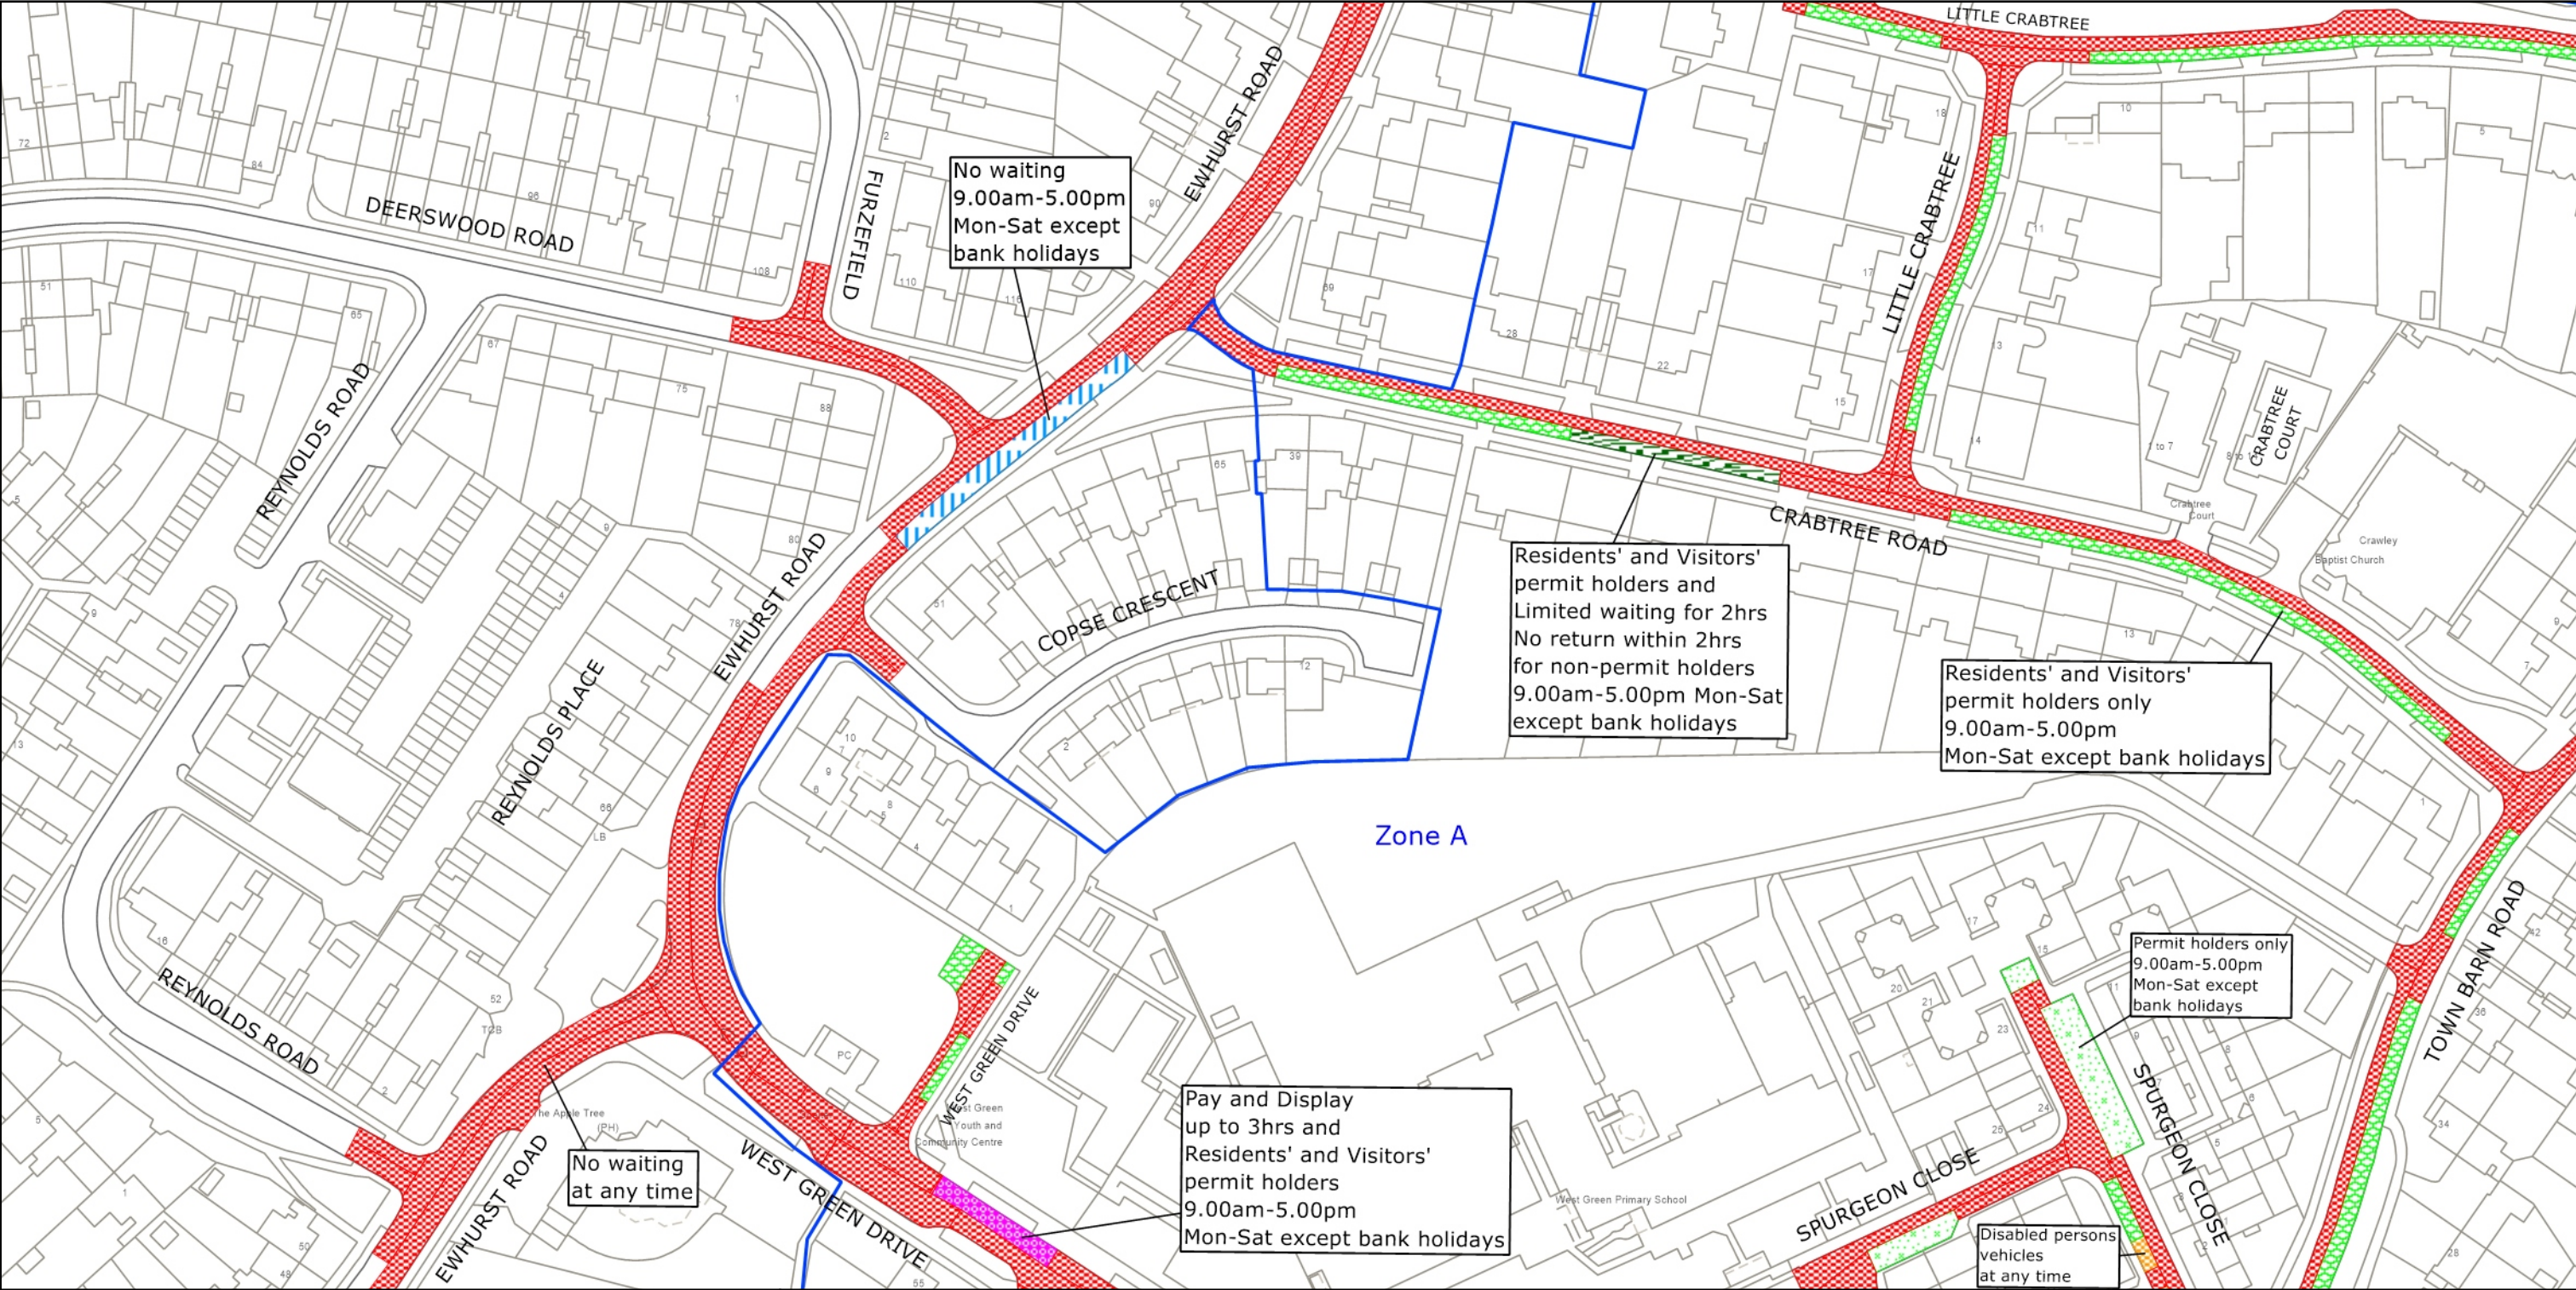

West Sussex County Council
 Highways & Transport
 The Grange
 Tower Street
 Chichester
 West Sussex
 PO19 1RH

CRAWLEY BOROUGH: NORTHGATE & WEST GREEN WARD
 WAITING RESTRICTIONS

Reproduced from or based upon 2023 Ordnance Survey mapping with permission of the Controller of HMSO (c) Crown Copyright reserved. Unauthorised reproduction infringes Crown copyright and may lead to prosecution or civil proceedings West Sussex County Council Licence No. 100018485

TILE REF NO:
 TQ2637SWS

SHEET ISSUE NO 6
 SHEET ACTIVE FROM - 02.05.2023

N

 SCALE:
 1:1250
 at A3 size

