

# **TRAFFIC REGULATION ORDER (TRO) CONSULTATION**

## **ARN2301MM – Rustington: Mariners Walk & Broadstrand**

**5/10/23 – 26/10/23**

### **Contents**

Notice	Page 2
Statement of Reasons	Page 3
Draft Order	Page 4
Plan “c_aruntq0501nes” - existing restrictions	Page 5
Plan “c_aruntq0501nes” - proposals	Page 6
Plan “c_aruntq0501sen” - existing restrictions	Page 7
Plan “c_aruntq0501sen” - proposals	Page 8

**West Sussex County Council**

**((Arun District) (Parking Places & Traffic Regulation) (Consolidation) Order 2010)**

**(Rustington: Mariners Walk & Broadstrand Amendment) Order 2023**

NOTICE is hereby given that West Sussex County Council proposes to make a permanent Traffic regulation Order under the provisions of the Road Traffic Regulation Act 1984, the effect of which will be to prohibit waiting at any time (introduce double yellow lines) on both sides of Broadstrand, from the parking layby on the southern side of the road, westwards to its junction with Mariners Walk. This restriction also extends a short distance into Mariners Walk to prevent parking on the bend in the road.

The Order also prohibits waiting at any time on the eastern side of Mariners Walk in Rustington at the entrance to the garage compound at the southern end of the road.

Full details of the proposals in this notice can be viewed on the Traffic Regulation Order page of the [West Sussex County Council website](#). The website includes a response form for any comments or objections.

People without access to a computer who wish to view details of the scheme should telephone the West Sussex County Council Contact Centre on 01243 642105 to receive the documents by post.

Any comments or objections about the proposal must be received before 26 October 2023. These may be submitted via the response form on the website mentioned above, by e-mail to [tro.consultation@westsussex.gov.uk](mailto:tro.consultation@westsussex.gov.uk) or in writing to TRO Team, West Sussex County Council, The Grange, Tower Street, Chichester, PO19 1RH. For legal reasons, only correspondence including a full name and address will be considered. Please quote reference ARN2301-MM in all correspondence.

Dated this 5th day of October 2023.  
Director of Law & Assurance, County Hall, Chichester.

**West Sussex County Council**  
**((Arun District) (Parking Places & Traffic Regulation) (Consolidation) Order**  
**2010)**

**(Rustington: Mariners Walk & Broadstrand Amendment) Order 2023**

**Statement of Reasons for Proposing to Make the Order**

West Sussex County Council proposes to make a permanent Traffic Regulation Order that will prohibit waiting at any time (introduce double yellow lines) on both sides of Broadstrand, from the parking layby on the southern side of the road, westwards to its junction with Mariners Walk. This restriction also extends a short distance into Mariners Walk to prevent parking on the bend in the road.

The Order also prohibits waiting at any time on the eastern side of Mariners Walk in Rustington at the entrance to the garage compound at the southern end of the road.

Local residents have submitted an application for parking restrictions at the junction between Mariners Walk and Broadstrand due to persistent parking on the bend, which unacceptably restricts the vision of traffic passing through the bend, creating a hazard.

It is also reported that vehicles frequently park too close to the entrance to the garage compound behind Broadstrand, preventing those exiting the compound from seeing approaching traffic.

The new order is therefore proposed to avoid danger to persons or other traffic using the affected lengths of road.

The attached drawings, numbered TQ0501NES and TQ0501SEN show the lengths of roads affected by the proposed order.

Director of Law & Assurance  
20 September 2023  
ARN2301-MM

\*\*\*\*

**WEST SUSSEX COUNTY COUNCIL**  
**((ARUN DISTRICT) (PARKING PLACES & TRAFFIC REGULATION)**  
**(CONSOLIDATION) ORDER 2010)**

**(RUSTINGTON: MARINERS WALK AND BROADSTRAND AMENDMENT)**  
**ORDER 2023**

West Sussex County Council in exercise of their powers under Sections 1 (a) 2 (1) and (2), 4 (2), 45. 46. 49 and 53 and Part IV of Schedule 9 of the Road Traffic Regulation Act 1984 ("the Act") as amended and of all other enabling powers and after consultation with the Chief Officer of Police in accordance with Part III of Schedule 9 to the Act hereby make the following Order:-

1. The Order shall come into operation on the \*\*\*\*\* day of \*\*\*\*\* 2023 and may be cited as "West Sussex County Council) ((Arun District) (Parking Places & Traffic Regulation) (Consolidation) Order 2010) (Rustington: Mariners Walk and Broadstrand Amendment) Order 2023".
2. The "West Sussex County Council ((Arun District) (Parking Places & Traffic Regulation) (Consolidation) Order 2010" is hereby amended by the addition of the plans specified in the Schedule to this Order, attached hereto.

**SCHEDULE**  
**Plans to be added**

TQ0501NES (Issue Number 1)  
TQ0501SEN (Issue Number 1)


**For and on behalf of WEST SUSSEX COUNTY COUNCIL**

*Authorised Signatory:*

**NAME:**

**DATE MADE:**

**ARN2301-MM**

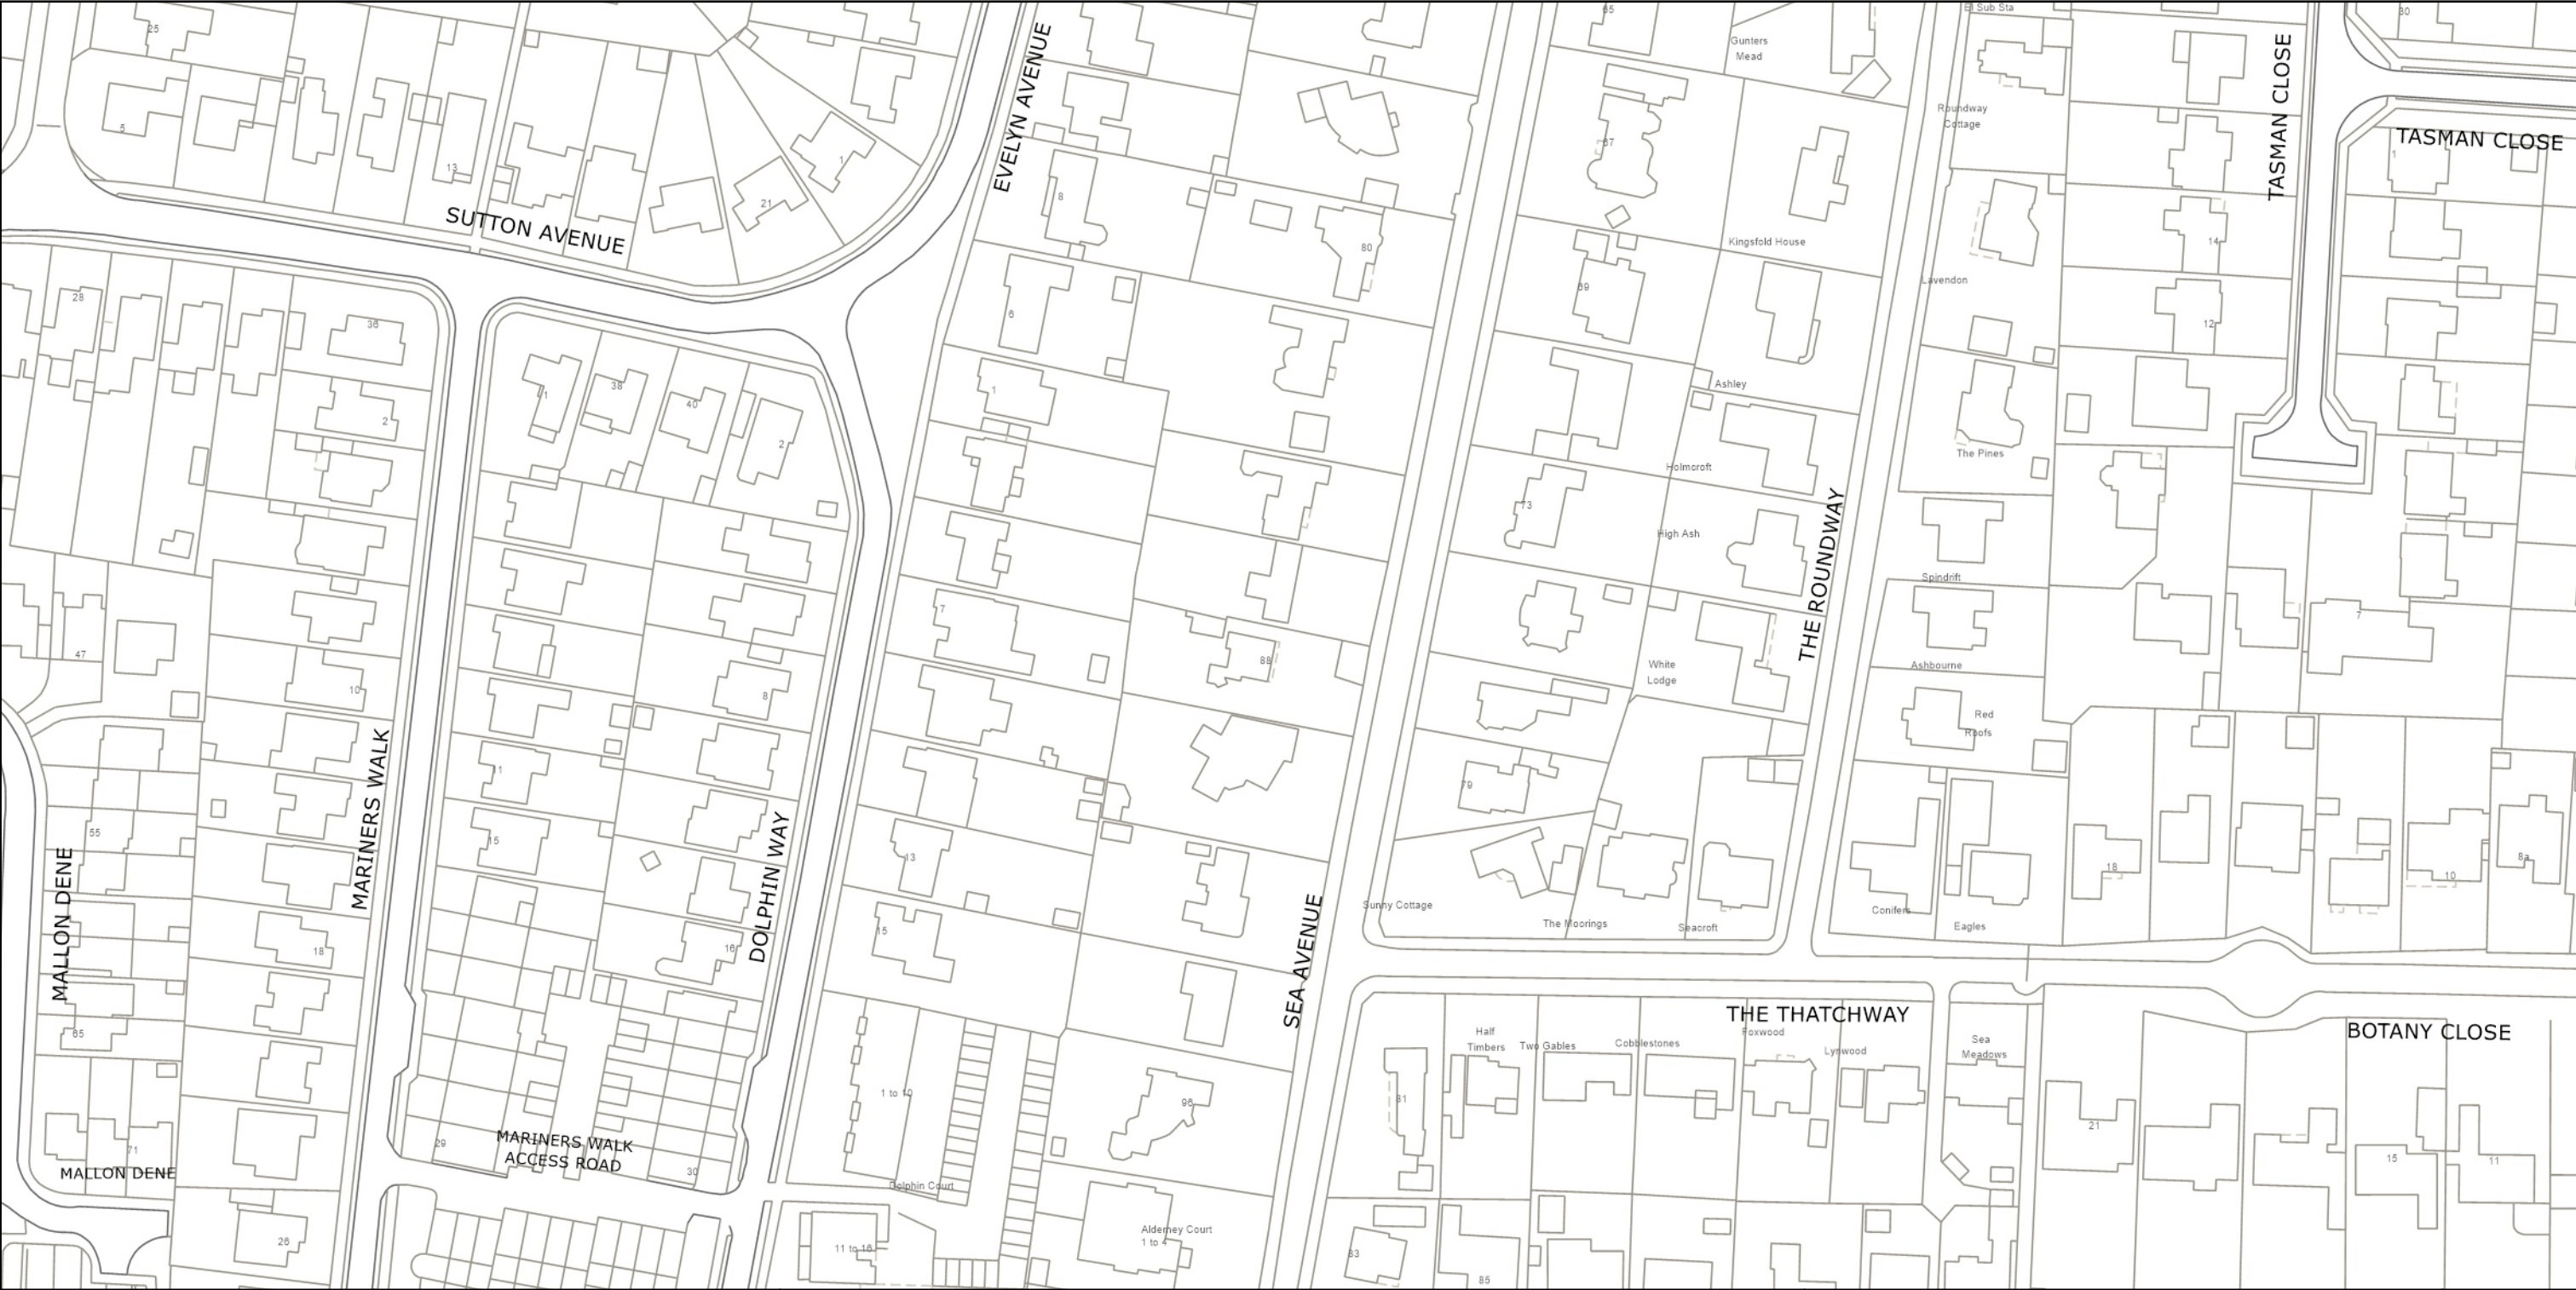

West Sussex County Council  
 Highways & Transport  
 The Grange  
 Tower Street  
 Chichester  
 West Sussex  
 PO19 1RH

ARUN DISTRICT: RUSTINGTON  
 NO EXISTING WAITING RESTRICTIONS


TILE REF NO:  
**TQ0501NES**  
 SHEET ISSUE NO  
 SHEET ACTIVE FROM -

N  
  
 SCALE:  
 1:1250  
 at A3 size

Reproduced from or based upon 2022 Ordnance Survey mapping with permission of the Controller of HMSO (c) Crown Copyright reserved. Unauthorised reproduction infringes Crown copyright and may lead to prosecution or civil proceedings West Sussex County Council Licence No. AC0000849983



PAGE 2 OF 2: PROPOSED CHANGES TO RESTRICTIONS (CIRCLED)

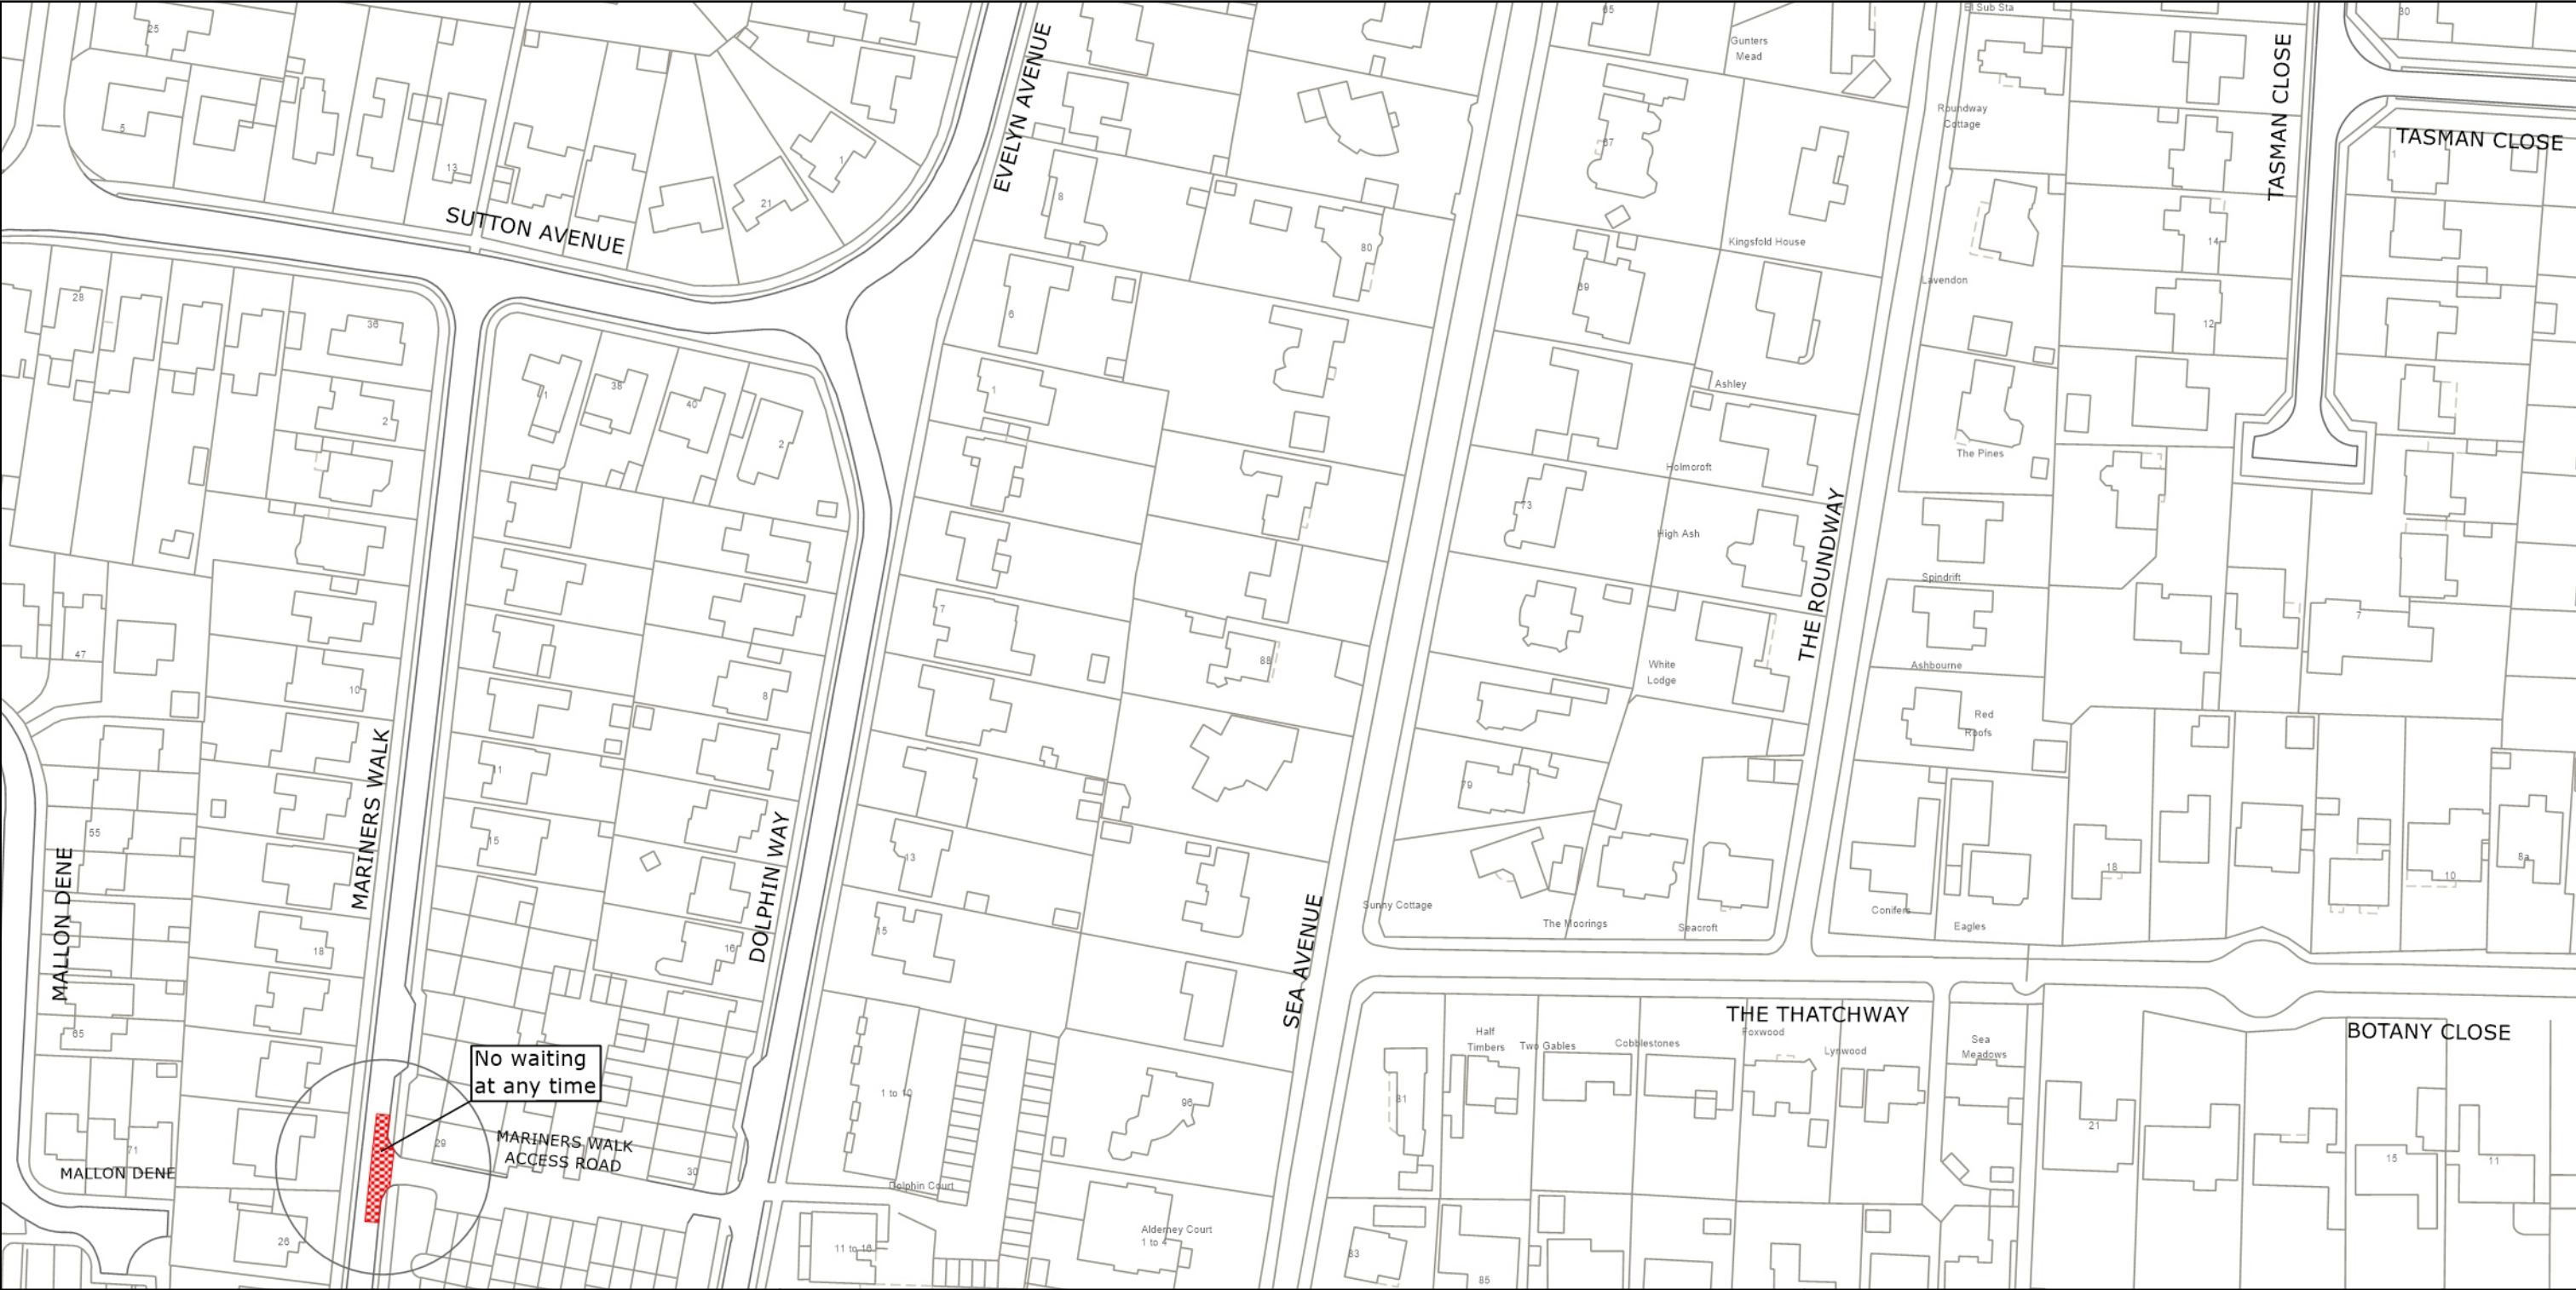

West Sussex County Council  
 Highways & Transport  
 The Grange  
 Tower Street  
 Chichester  
 West Sussex  
 PO19 1RH

ARUN DISTRICT: RUSTINGTON  
 PROPOSED WAITING RESTRICTIONS (21.08.2023)

TILE REF NO:  
**TQ0501NES**  
 SHEET ISSUE NO 1\_ARN2301  
 SHEET ACTIVE FROM - DD.MM.YYYY

N  
  
 SCALE:  
 1:1250  
 at A3 size

Reproduced from or based upon 2023 Ordnance Survey mapping with permission of the Controller of HMSO (c) Crown Copyright reserved. Unauthorised reproduction infringes Crown copyright and may lead to prosecution or civil proceedings West Sussex County Council Licence No. AC0000849983



West Sussex County Council  
Highways & Transport  
The Grange  
Tower Street  
Chichester  
West Sussex  
PO19 1RH

ARUN DISTRICT: RUSTINGTON  
NO EXISTING WAITING RESTRICTIONS

Reproduced from or based upon 2022 Ordnance Survey mapping with permission of the Controller of HMSO (c) Crown Copyright reserved.  
Unauthorised reproduction infringes Crown copyright and may lead to prosecution or civil proceedings West Sussex County Council Licence No. AC0000849983

TILE REF NO:  
TQ0501SEN  
SHEET ISSUE NO  
SHEET ACTIVE FROM -

N  
  
SCALE:  
1:1250  
at A3 size



PAGE 2 OF 2: PROPOSED CHANGES TO RESTRICTIONS (CIRCLED)



West Sussex County Council  
 Highways & Transport  
 The Grange  
 Tower Street  
 Chichester  
 West Sussex  
 PO19 1RH

ARUN DISTRICT: RUSTINGTON  
 PROPOSED WAITING RESTRICTIONS (21.08.2023)

TILE REF NO:  
 TQ0501SEN  
 SHEET ISSUE NO 1\_ARN2301  
 SHEET ACTIVE FROM - DD.MM.YYYY

N  
  
 SCALE:  
 1:1250  
 at A3 size

Reproduced from or based upon 2023 Ordnance Survey mapping with permission of the Controller of HMSO (c) Crown Copyright reserved. Unauthorised reproduction infringes Crown copyright and may lead to prosecution or civil proceedings West Sussex County Council Licence No. AC0000849983