

# **TRAFFIC REGULATION ORDER (TRO) CONSULTATION**

## **ARN2307MM – Greystoke Road, Ferring**

**18/4/24 – 9/5/24**

### **Contents**

Notice	Page 2
Statement of Reasons	Page 3
Draft Order	Page 4
Plan "c_aruntq0902nwn" - existing restrictions	Page 6
Plan "c_aruntq0902nwn" - proposals	Page 7
Plan "c_aruntq0902nws" - existing restrictions	Page 8
Plan "c_aruntq0902nws" - proposals	Page 9

**West Sussex County Council**  
**((Arun District) (Parking Places & Traffic Regulation) (Consolidation) Order**  
**2010)**

**(Ferring: Greystoke Road and Adjoining Roads Amendment) Order 2024**

NOTICE is hereby given that West Sussex County Council proposes to make a permanent Traffic regulation Order under the provisions of the Road Traffic Regulation Act 1984, the effect of which will be to prohibit waiting at any time (introduce double yellow lines) on the western side of Greystoke Road in Ferring at the entrance to The Glebelands Community Centre and the entrance to Ferring Baptist Church. It is also proposed to prohibit waiting at any time on the eastern side of Greystoke Road/Ferringham Lane at its junction with Church Lane.

Full details of the proposals in this notice can be viewed on the Traffic Regulation Order page of the [West Sussex County Council website](#). The website includes a response form for any comments or objections.

People without access to a computer who wish to view details of the scheme should telephone the West Sussex County Council Contact Centre on 01243 642105 to receive the documents by post.

Any comments or objections about the proposal must be received before 9 May 2024. These may be submitted via the response form on the website mentioned above, by e-mail to [tro.consultation@westsussex.gov.uk](mailto:tro.consultation@westsussex.gov.uk) or in writing to TRO Team, West Sussex County Council, The Grange, Tower Street, Chichester, PO19 1RH. For legal reasons, only correspondence including a full name and address will be considered. Please quote reference ARD2307-MM in all correspondence.

Dated this 18th day of April 2024.  
Director of Law & Assurance, County Hall, Chichester.

**West Sussex County Council**  
**((Arun District) (Parking Places & Traffic Regulation) (Consolidation) Order**  
**2010)**

**(Ferring: Greystoke Road and Adjoining Roads Amendment) Order 2024**

**Statement of Reasons for Proposing to Make the Order**

West Sussex County Council proposes to make a permanent Traffic Regulation Order that will prohibit waiting at any time (introduce double yellow lines) on the western side of Greystoke Road in Ferring at the entrance to The Glebelands Community Centre and the entrance to Ferring Baptist Church. It is also proposed to prohibit waiting at any time on the eastern side of Greystoke Road/Ferringham Lane at its junction with Church Lane.

Ferring Parish Council have raised concerns that parked vehicles on Greystoke Road are causing obstruction to traffic and reducing visibility for vehicles emerging onto the road from accesses and side roads. On assessing the application, it was agreed this problem could be improved by the installation of double yellow lines to improve visibility at the most affected junctions. These measures will also be beneficial in providing safe places for vehicles travelling in opposite directions to pass each other.

The new order is therefore proposed to avoid danger to persons or other traffic using the affected lengths of road and to facilitate the passage of traffic.

The attached drawings, numbered Q0902NWN and TQ0902NWS show the lengths of roads affected by the proposed order.

Director of Law & Assurance  
21 March 2024  
ARN2307-MM

**WEST SUSSEX COUNTY COUNCIL**  
**((ARUN DISTRICT) (PARKING PLACES & TRAFFIC REGULATION)**  
**(CONSOLIDATION) ORDER 2010)**

**(FERRING: GRAYSTOKE ROAD AND ADJOINING ROADS AMENDMENT)**  
**ORDER 2024**

West Sussex County Council in exercise of their powers under Sections 1 (a) 2 (1) and (2), 4 (2), 45. 46. 49 and 53 and Part IV of Schedule 9 of the Road Traffic Regulation Act 1984 ("the Act") as amended and of all other enabling powers and after consultation with the Chief Officer of Police in accordance with Part III of Schedule 9 to the Act hereby make the following Order:-

1. The Order shall come into operation on the \*\*\*\*\* day of \*\*\*\*\* 2024 and may be cited as "West Sussex County Council ((Arun District) (Parking Places & Traffic Regulation) (Consolidation) Order 2010) (Ferring: Graystoke Road and Adjoining Roads Amendment) Order 2024".
2. The "West Sussex County Council ((Arun District) (Parking Places & Traffic Regulation) (Consolidation) Order 2010" is hereby amended by the replacement of the plan specified in the First Schedule to this Order, with the plan specified in the Second Schedule, attached hereto.
3. The "West Sussex County Council ((Arun District) (Parking Places & Traffic Regulation) (Consolidation) Order 2010" is hereby amended by the addition of the plan specified in the Third Schedule to this Order, attached hereto.

**FIRST SCHEDULE**  
**Plans to be Replaced**

TQ0902NWN (Issue Number 2)

**SECOND SCHEDULE**  
**Replacement Plans**

TQ0902NWN (Issue Number 3)

**THIRD SCHEDULE**  
**Plans to be added**

TQ0902NWS (Issue Number 1)

**For and on behalf of WEST SUSSEX COUNTY COUNCIL**

*Authorised Signatory:*

*NAME:*

*DATE MADE:*  
*ARN2307-MM*



No waiting  
8.00am-6.00pm  
any day

Disabled persons  
vehicles  
at any time



West Sussex County Council  
Highways & Transport  
The Grange  
Tower Street  
Chichester  
West Sussex  
PO19 1RH

ARUN DISTRICT: FERRING  
WAITING RESTRICTIONS

TILE REF NO:  
TQ0902NWN


SHEET ISSUE NO 2  
SHEET ACTIVE FROM - 14/11/2014



SCALE:  
1:1250  
at A3 size

Reproduced from or based upon 2013 Ordnance Survey material with permission of the Controller of HMSO (c) Crown Copyright reserved.  
Unauthorised reproduction infringes Crown copyright and may lead to prosecution or civil proceedings West Sussex County Council Licence No. 100023447

PAGE 2 OF 2: PROPOSED CHANGES TO RESTRICTIONS (CIRCLED)

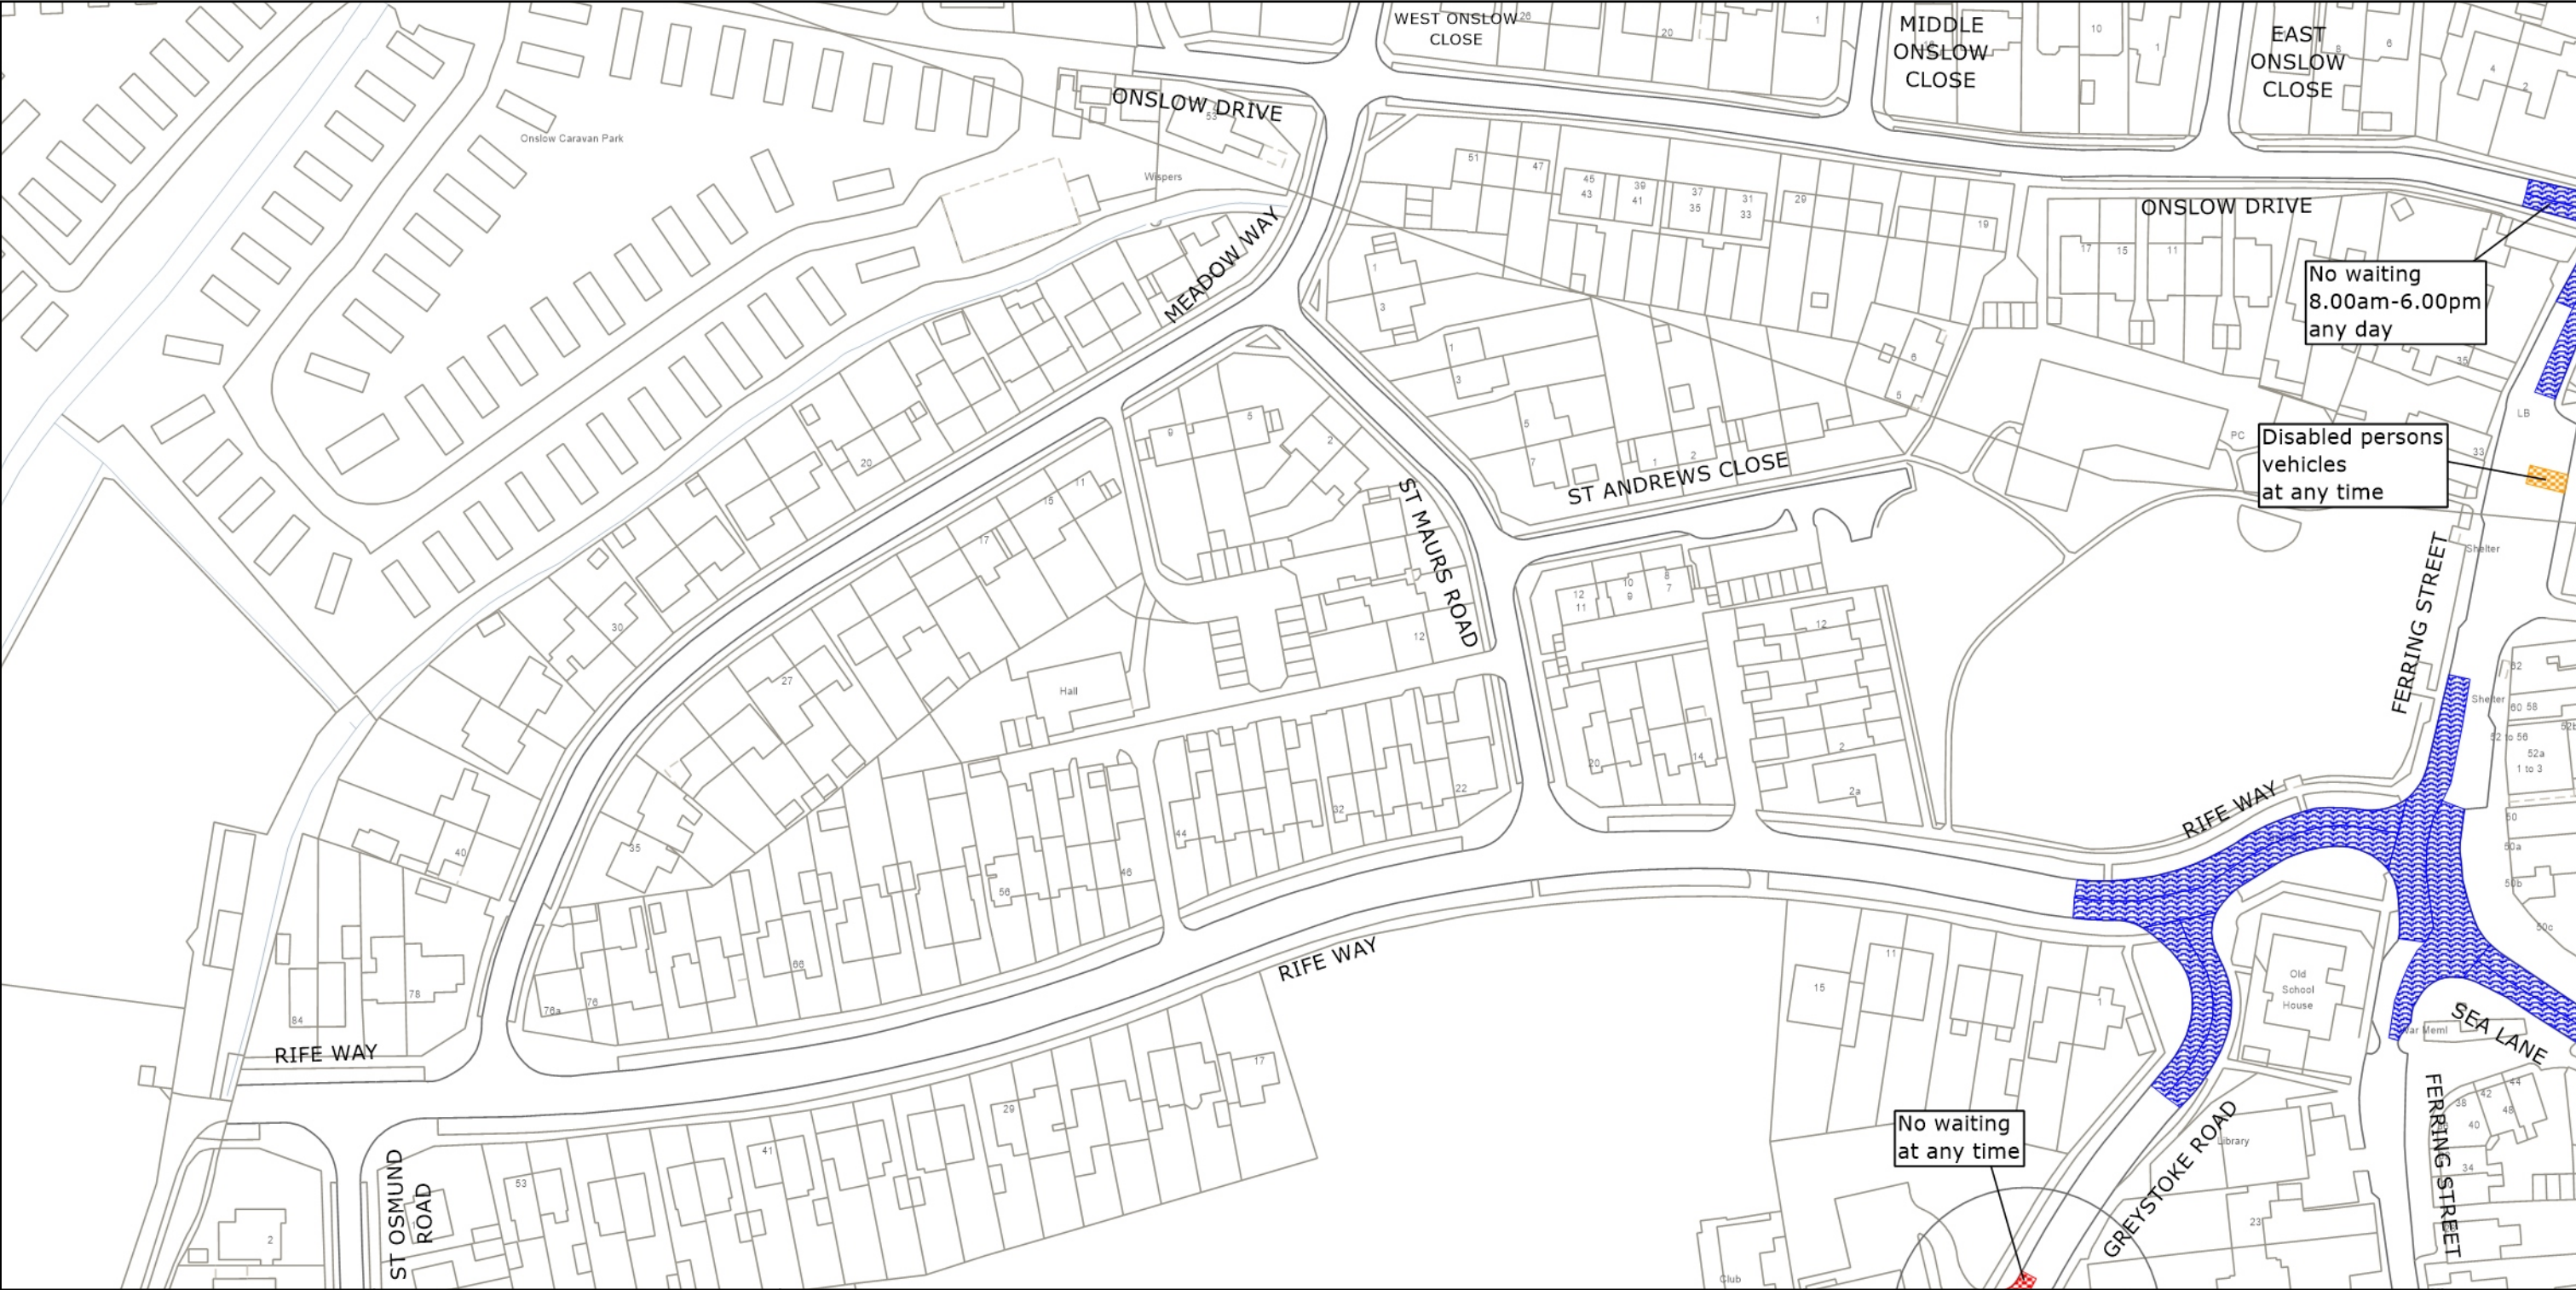

West Sussex County Council  
 Highways & Transport  
 The Grange  
 Tower Street  
 Chichester  
 West Sussex  
 PO19 1RH

ARUN DISTRICT: FERRING  
 PROPOSED WAITING RESTRICTIONS (07.12.2023)

TILE REF NO:  
 TQ0902NWN  
 SHEET ISSUE NO 3\_ARN2307  
 SHEET ACTIVE FROM - DD.MM.YYYY

N  
 SCALE:  
 1:1250  
 at A3 size

© Crown copyright and database rights 2023 OS AC0000849983. You are permitted to use this data solely to enable you to respond to, or interact with, the organisation that provided you with the data. You are not permitted to copy, sub-license, distribute or sell any of this data to third parties in any form.



Disabled persons vehicles at any time



West Sussex County Council  
 Highways & Transport  
 The Grange  
 Tower Street  
 Chichester  
 West Sussex  
 PO19 1RH

ARUN DISTRICT: FERRING  
 WAITING RESTRICTIONS

TILE REF NO:  
 TQ0902NWS

SHEET ISSUE NO 1  
 SHEET ACTIVE FROM - 14/11/2014




SCALE:  
 1:1250  
 at A3 size

Reproduced from or based upon 2013 Ordnance Survey material with permission of the Controller of HMSO (c) Crown Copyright reserved. Unauthorised reproduction infringes Crown copyright and may lead to prosecution or civil proceedings West Sussex County Council Licence No. 100023447



PAGE 2 OF 2: PROPOSED CHANGES TO RESTRICTIONS (CIRCLED)

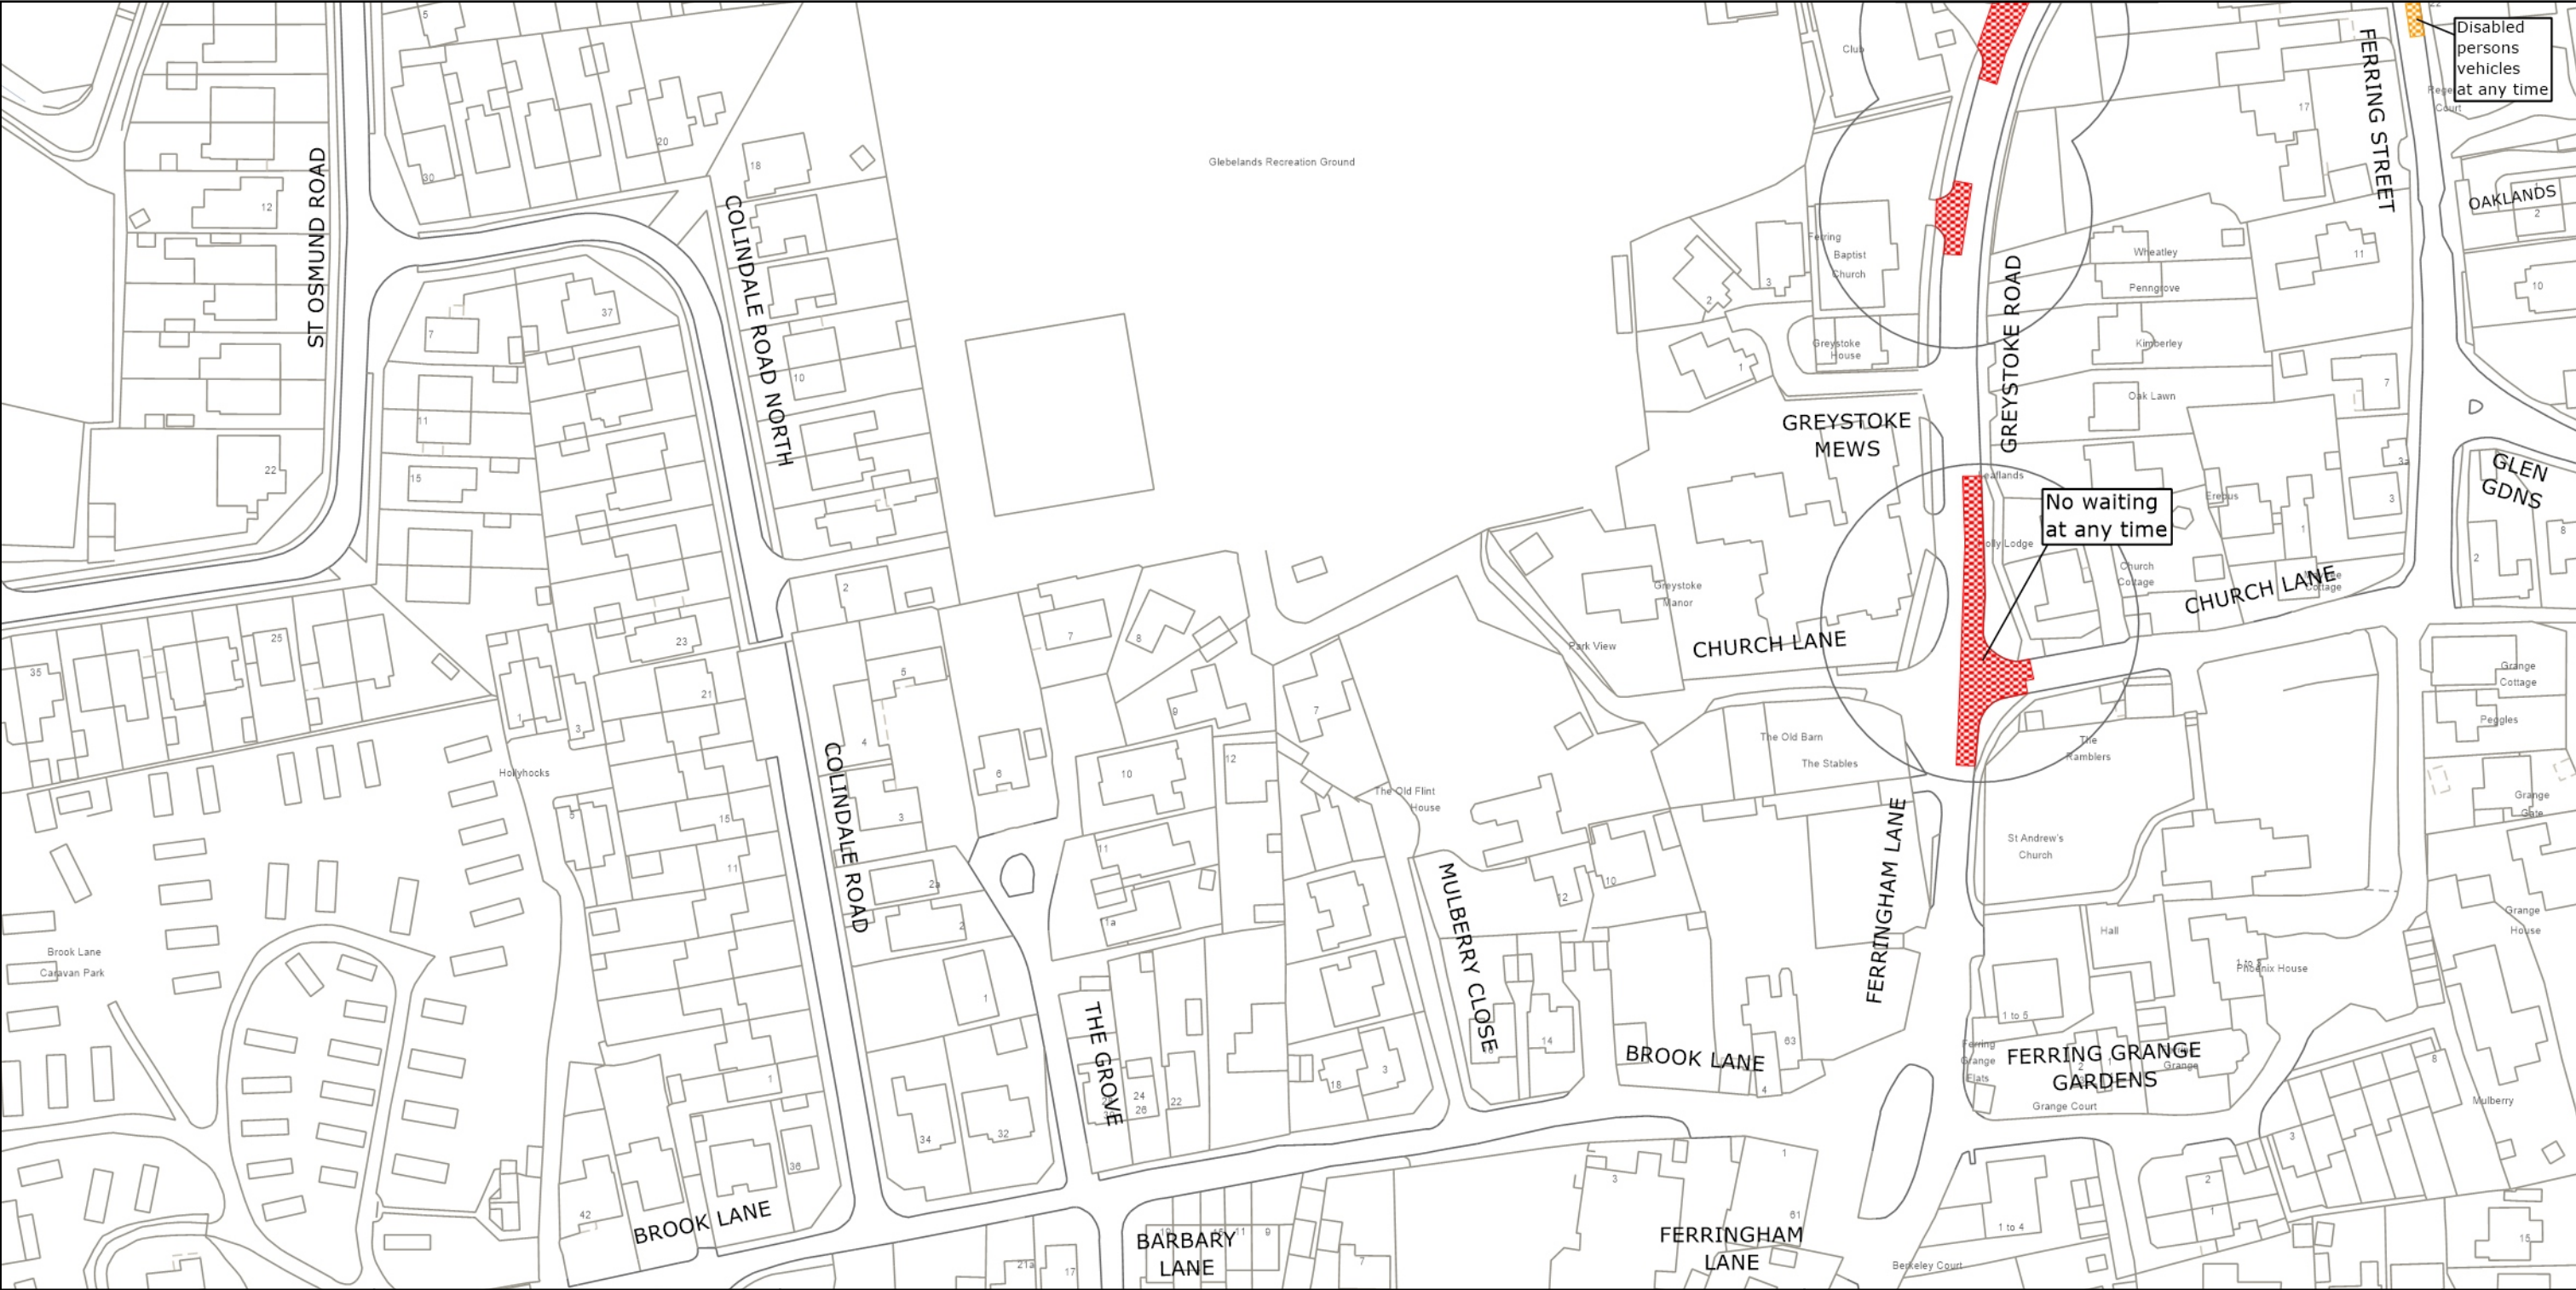

West Sussex County Council  
 Highways & Transport  
 The Grange  
 Tower Street  
 Chichester  
 West Sussex  
 PO19 1RH

ARUN DISTRICT: FERRING  
 PROPOSED WAITING RESTRICTIONS (07.12.2023)

TILE REF NO:  
 TQ0902NWS

SHEET ISSUE NO 2\_ARN2307  
 SHEET ACTIVE FROM - DD.MM.YYYY

N  
  
 SCALE:  
 1:1250  
 at A3 size

© Crown copyright and database rights 2023 OS AC0000849983. You are permitted to use this data solely to enable you to respond to, or interact with, the organisation that provided you with the data. You are not permitted to copy, sub-license, distribute or sell any of this data to third parties in any form.