

# **TRAFFIC REGULATION ORDER (TRO) CONSULTATION**

## **WOR9019MM – Montague Place, Worthing**

**23/12/21 – 20/1/22**

### **Contents**

Notice	Page 2
Statement of Reasons	Page 3
Draft Parking Order	Page 4
Draft Moving Order	Page 5
Plan "c_worthingtq1402sen_2" - existing restrictions	Page 5
Plan "c_worthingtq1402sen_2" - proposals	Page 6
Plan "General Layout" - proposals	Page 7

**West Sussex County Council**  
**(Worthing: Montague Place) (Prohibition of Driving) Order 2022**

**and**

**West Sussex County Council**  
**((Worthing) (Parking Places & Traffic Regulation) (Consolidation) Order 2007)**  
**(Montague Place and Marine Parade Amendment) Order 2022**

NOTICE is hereby given that West Sussex County Council proposes to make two permanent Traffic regulation Orders under the provisions of the Road Traffic Regulation Act 1984:

The first Order prohibits driving on Montague Place in Worthing from a point 22 metres north of its junction with Marine Parade, northwards to its junction with Montague Street.

The second Order introduces 3 parking bays for loading/unloading for any vehicle at any time on the eastern side of Montague Place immediately north of its junction with Marine Parade and prohibits waiting/loading/unloading at any time on all remaining lengths of Montague Place. This Order also permanently converts the existing parking bays on the northern side of Marine Parade outside Marks & Spencers, to bays reserved for disabled persons' blue badge holders at any time.

Full details of the proposals in this notice can be viewed on the Traffic Regulation Order page of the West Sussex County Council website. The [website](#) includes a response form for any comments or objections.

Due to current social distancing requirements, paper copies of documents will not be available to view in council offices or libraries. People without access to a computer who wish to view details of the scheme should telephone the West Sussex County Council Contact Centre on 01243 642105 to receive the documents by post.

Any comments or objections about the proposal must be received before 20 January 2022. These may be submitted via the response form on the website mentioned above, by e-mail to [tro.consultation@westsussex.gov.uk](mailto:tro.consultation@westsussex.gov.uk) or in writing to TRO Team, West Sussex County Council, The Grange, Tower Street, Chichester, PO19 1RH. For legal reasons, only correspondence including a full name and address will be considered. Please quote reference WOR9019-MM in all correspondence.

Dated this 23rd day of December 2021.  
Director of Law & Assurance, County Hall, Chichester.

**West Sussex County Council**  
**((Worthing: Montague Place) (Prohibition of Driving) Order 2022**

**and**

**West Sussex County Council**  
**((Worthing) (Parking Places & Traffic Regulation) (Consolidation) Order 2007**

**Statement of Reasons for Proposing to Make the Order**

West Sussex County Council proposes to make two permanent Traffic Regulation Orders as follows:

The first Order prohibits driving on Montague Place in Worthing from a point 22 metres north of its junction with Marine Parade, northwards to its junction with Montague Street.

The second Order introduces 3 parking bays for loading/unloading for any vehicle at any time on the eastern side of Montague Place immediately north of its junction with Marine Parade and prohibits waiting/loading/unloading at any time on all remaining lengths of Montague Place. This Order also permanently converts the existing parking bays on the northern side of Marine Parade outside Marks & Spencers, to bays reserved for disabled persons' blue badge holders at any time.

The effect of these Orders will be to pedestrianize Montague Place throughout most of its length, while retaining access to the Beaulieu Court parking area and retaining loading/unloading access for businesses in Montague Place. The scheme is part of a package of town centre improvement works being managed by Worthing Borough Council.

The permanent parking Order for Montague Place presently provides parking places for disabled persons' blue badge holders along the eastern side of the road. During the current temporary closure of Montague Place to aid social distancing, this parking has been relocated to the bays on Marine Parade outside Marks and Spencers. It is proposed to make this arrangement permanent to ensure parking for disabled drivers is retained when Montague Place is permanently pedestrianized.

The new orders are therefore proposed to preserve or improve the amenities of the area through which the affected roads run.

The attached drawing, titled Montague Place General Arrangement shows the proposed layout of the road after the proposed prohibition of driving order is enacted. Drawing number TQ1402SEN shows the proposed new parking restrictions as they will appear in the proposed parking Order.

Director of Law & Assurance  
8 December 2022  
WOR9019-MM

**WEST SUSSEX COUNTY COUNCIL**  
**((WORTHING) (PARKING PLACES & TRAFFIC REGULATION) (CONSOLIDATION)**  
**ORDER 2007)**

**(MONTAGUE PLACE AND MARINE PARADE AMENDMENT) ORDER 2022**

West Sussex County Council in exercise of their powers under Sections 1 (a) 2 (1) and (2), 4 (2), 45. 46. 49 and 53 and Part IV of Schedule 9 of the Road Traffic Regulation Act 1984 ("the Act") as amended and of all other enabling powers and after consultation with the Chief Officer of Police in accordance with Part III of Schedule 9 to the Act hereby make the following Order:-

1. The Order shall come into operation on the \*\*\*\*\* day of \*\*\*\*\* 2022 and may be cited as "West Sussex County Council ((Worthing) (Parking Places & Traffic Regulation) (Consolidation) Order 2007) (Montague Place and Marine Parade Amendment) Order 2022".
2. The "West Sussex County Council ((Worthing) (Parking Places & Traffic Regulation) (Consolidation) Order 2007" is hereby amended by the replacement of the plan specified in the First Schedule to this Order, with the plan specified in the Second Schedule, attached hereto.

**FIRST SCHEDULE**  
**Plan to be Replaced**

TQ1402SEN (Issue Number 9)


**SECOND SCHEDULE**  
**Replacement Plan**

TQ1402SEN (Issue Number 10)

THE Common Seal of THE )  
 WEST SUSSEX COUNTY COUNCIL )  
 Was hereto affixed the )  
 )  
 day of 2022 )  
 )  
 )  
 )  
 )  
 Authorised Signatory )  
 WOR9019-MM )



# PAGE 1 OF 2: EXISTING RESTRICTIONS ONLY

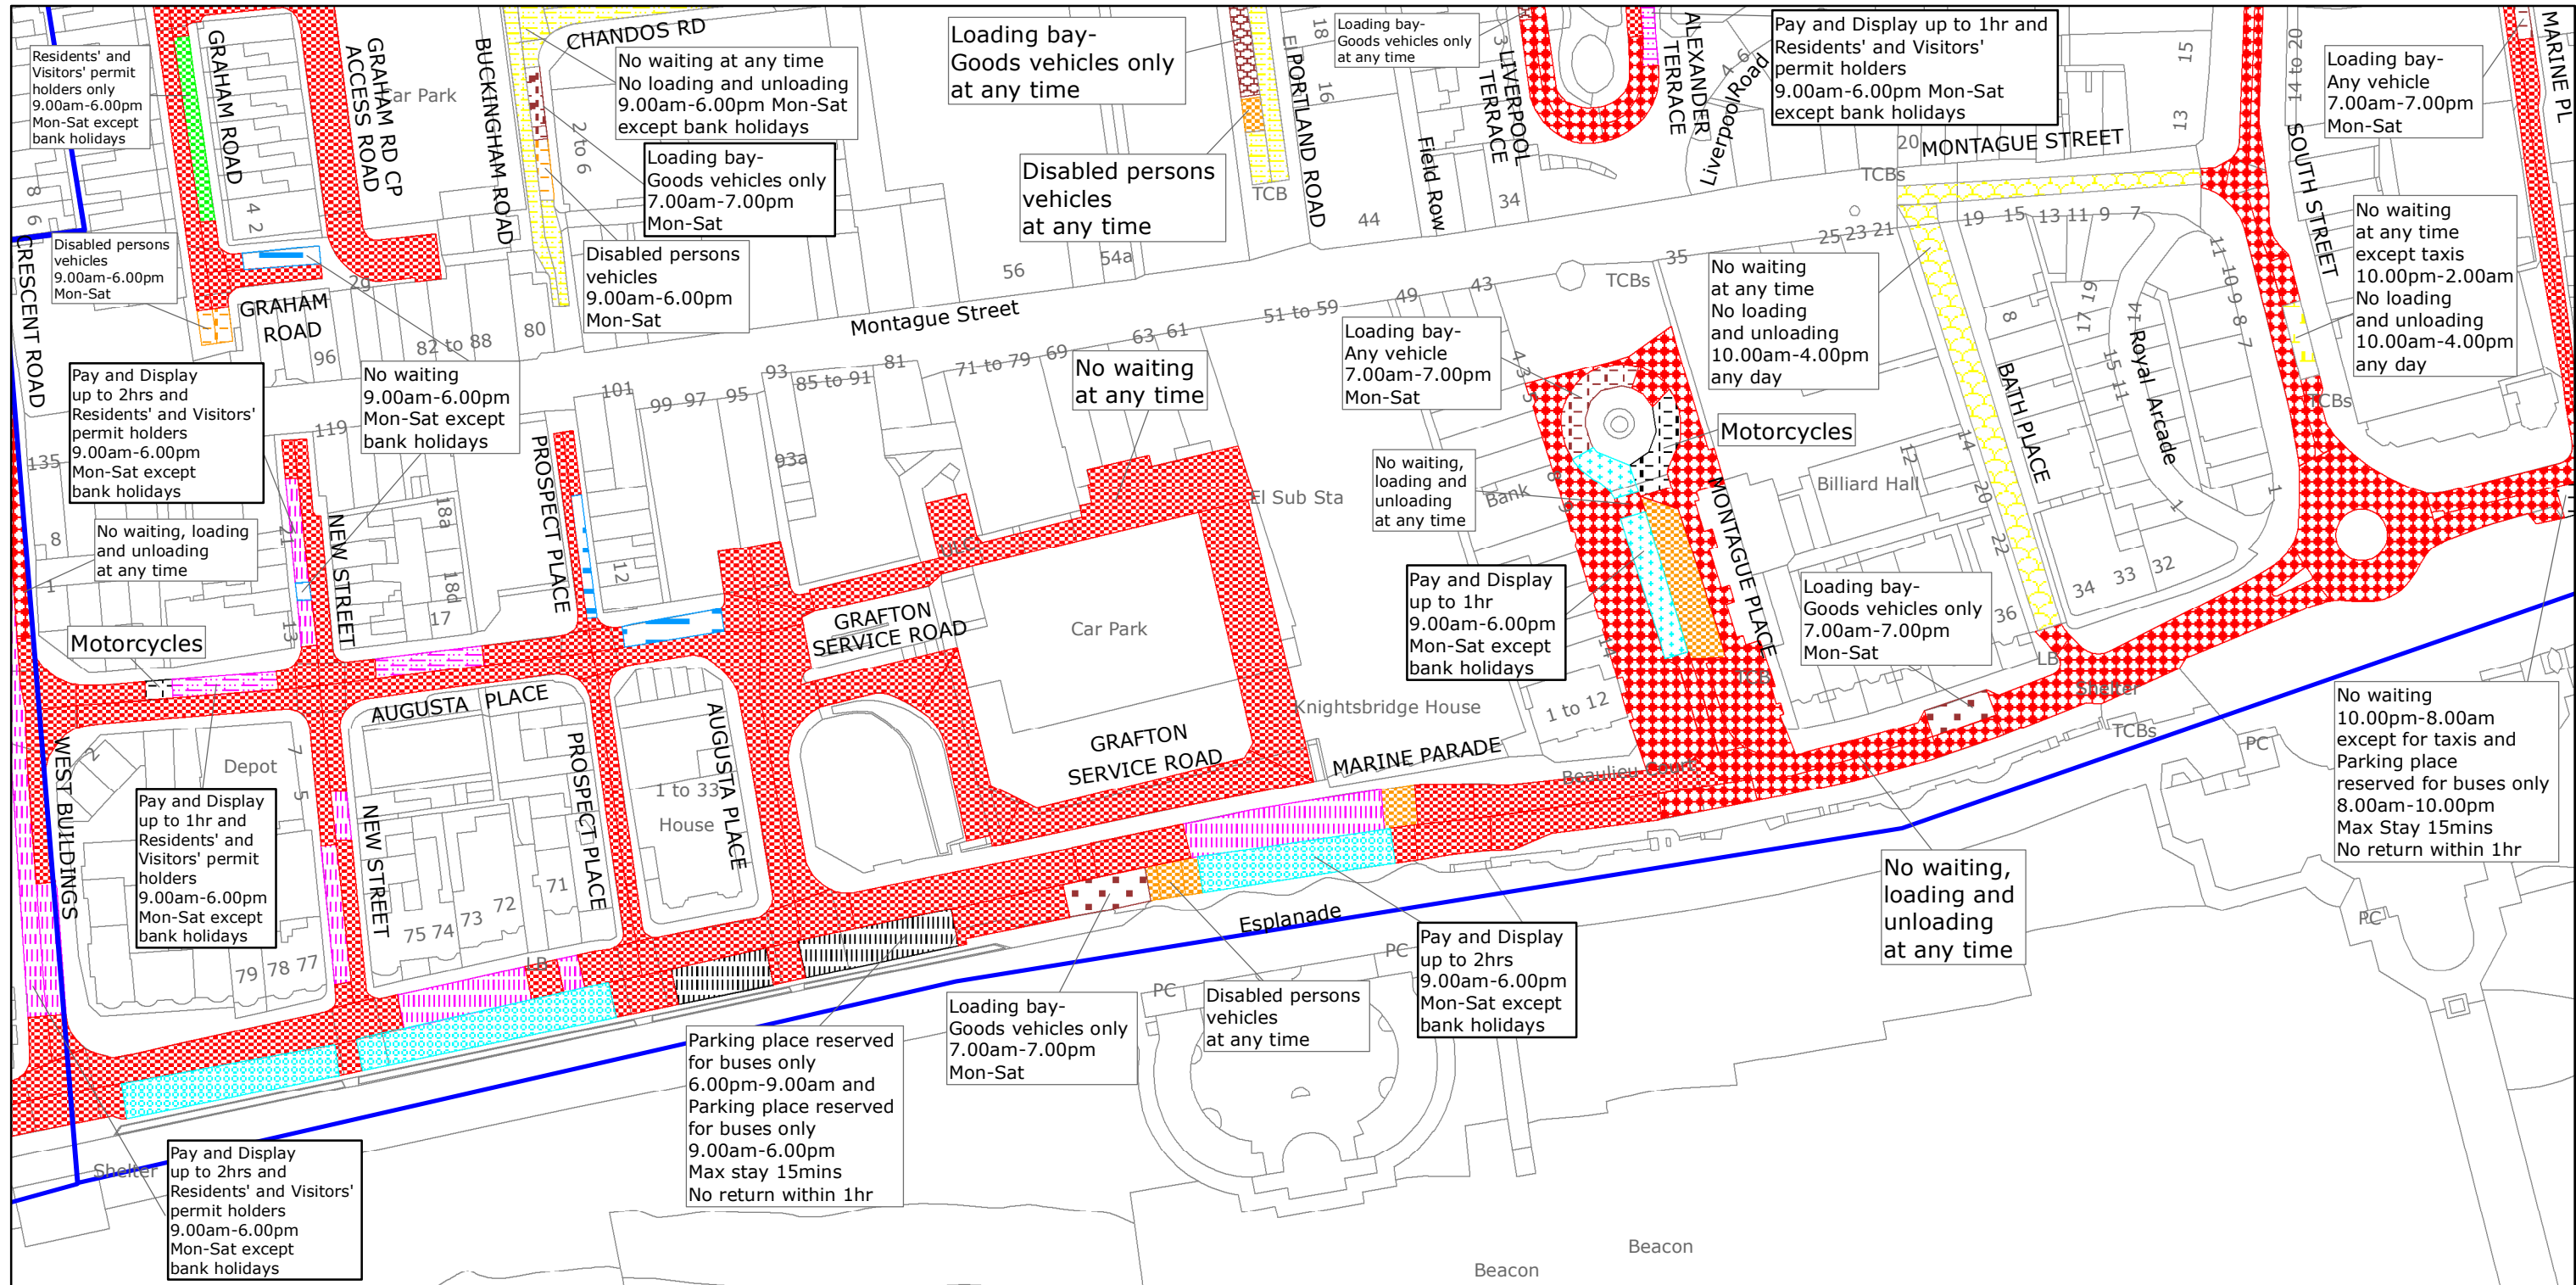

West Sussex County Council  
 Highways & Transport  
 The Grange  
 Tower Street  
 Chichester  
 West Sussex  
 PO19 1RH

WORTHING BOROUGH: CENTRAL WARD  
 WAITING RESTRICTIONS

Reproduced from or based upon 2019 Ordnance Survey mapping with permission of the Controller of HMSO (c) Crown Copyright reserved.  
 Unauthorised reproduction infringes Crown copyright and may lead to prosecution or civil proceedings West Sussex County Council Licence No. 100018485


TILE REF NO:  
 TQ1402SEN

SHEET ISSUE NO 9  
 SHEET ACTIVE FROM - 22/07/2019



SCALE:  
 1:1250  
 at A3 size

# PAGE 2 OF 2: PROPOSED CHANGES TO RESTRICTIONS (CIRCLED)

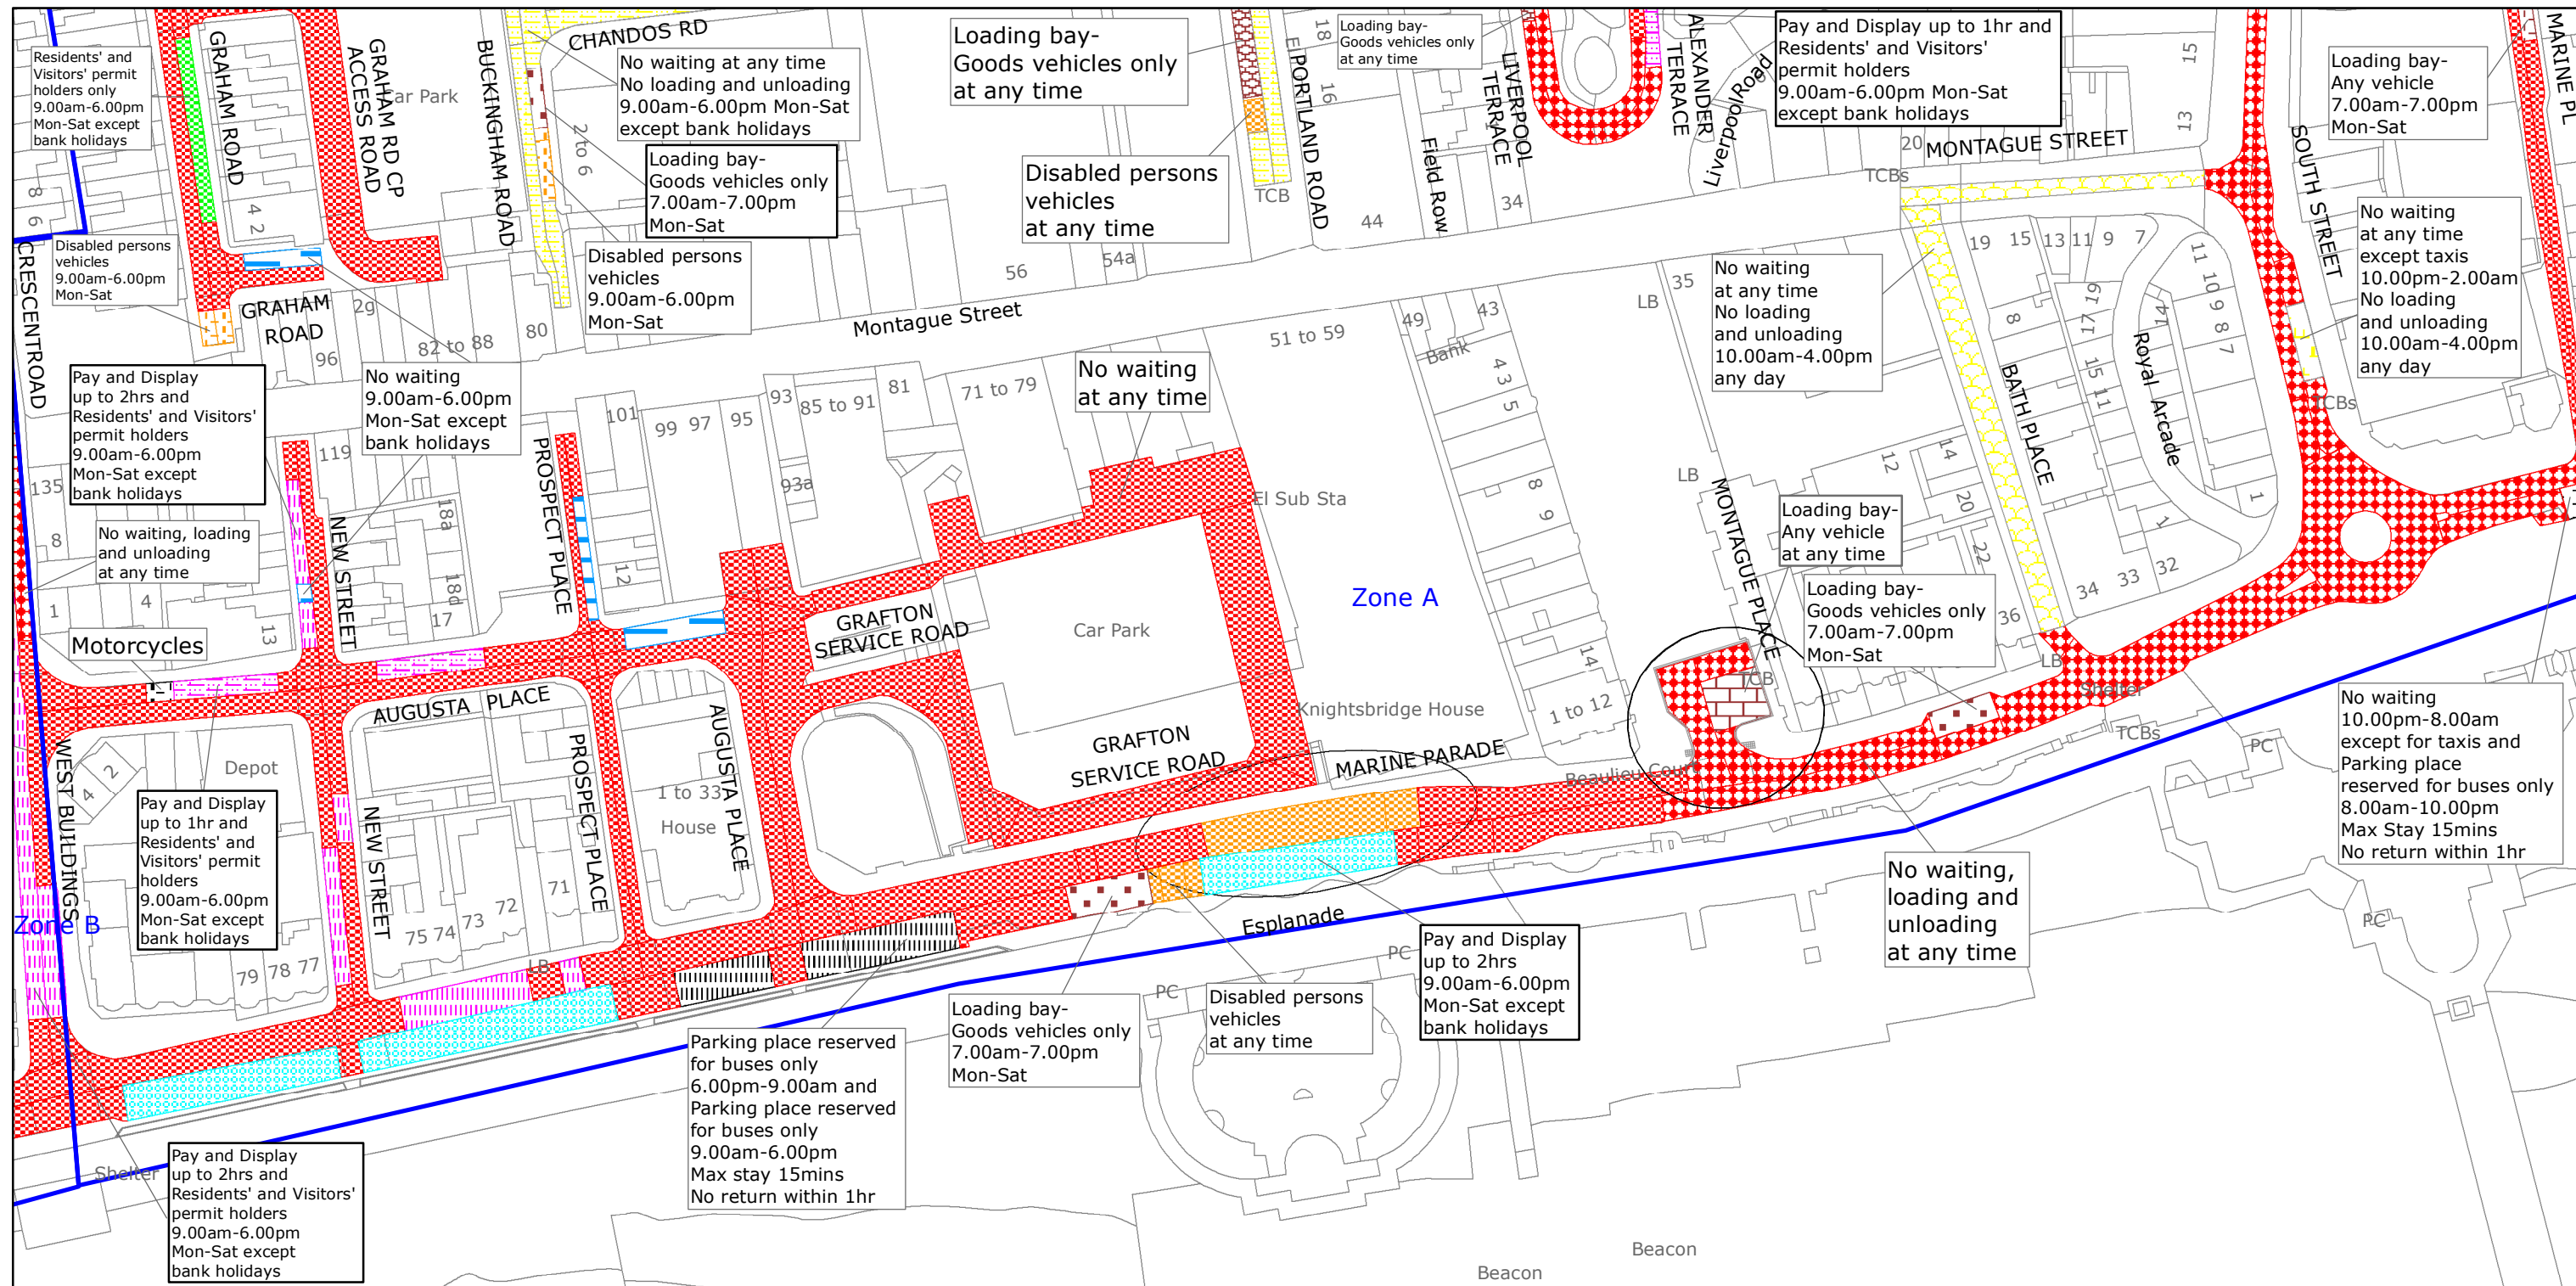

West Sussex County Council  
 Highways & Transport  
 The Grange  
 Tower Street  
 Chichester  
 West Sussex  
 PO19 1RH

WORTHING BOROUGH: CENTRAL WARD  
 PROPOSED WAITING RESTRICTIONS (09.12.2021\_MMo)

Reproduced from or based upon 2021 Ordnance Survey mapping with permission of the Controller of HMSO (c) Crown Copyright reserved.  
 Unauthorised reproduction infringes Crown copyright and may lead to prosecution or civil proceedings West Sussex County Council Licence No. 100018485

TILE REF NO:  
 TQ1402SEN

SHEET ISSUE NO 10\_WOR9019  
 SHEET ACTIVE FROM - DD.MM.YYYY



SCALE:  
 1:1250  
 at A3 size



**LEGEND**

- Proposed HB2 Kerb (100mm face)
- Proposed Full Height Granite Kerb (100mm face)
- Proposed Flush Granite Kerb
- Proposed Transition Kerb
- - - Proposed PC Edging
- Macadam Infill
- Surface Course Overlay
- Full Depth Reconstruction
- Macadam Footway

Rev	Date	Description	Drn	Chk	App
K	18.11.21	ADDITIONAL SIGNS ADDED	DP	RH	GW
J	11.11.21	TURNING HEAD UPDATED	DP	RH	GW
I	29.10.21	REMOVABLE BOLLARDS NOTED	IC	DP	RH
H	18.10.21	EXISTING LAMP COLUMN RETAINED	IC	DP	RH
G	12.10.21	ICE RINK NOTE & LOCATION REMOVED	IC	DP	RH
F	30.09.21	MINOR UPDATES	IC	DP	RH
E	21.09.21	DESIGN UPDATES	IC	DJP	RH
D	13.09.21	TACTILE PAVING ADDED	DJP	RH	GW
C	02.09.2021	MINOR UPDATES	IC	DP	GW
B	02.09.2021	DISABLED PARKING BAYS INCLUDED	IC	DP	GW
A	31.08.21	ORIGINAL ISSUE	IC	DP	GW

www.marstonholdings.co.uk/projectcentre

---

Client

**WORTHING BOROUGH COUNCIL**

---

Project

MONTAGUE PLACE  
WORTHING BN11 3BG

---

Drawing Title

GENERAL ARRANGEMENT

---

Drawing Status

**STAGE 4**

---

Drawn	Designed	Date	Scale	Size
IC	DP	24.06.21	1:200	A1
Drawing No.				Rev
1000007576-010-01				K