

# **TRAFFIC REGULATION ORDER (TRO) CONSULTATION**

## **ADR9016MM – Ham Road, Shoreham**

**7/4/22 – 5/5/22**

### **Contents**

Notice	Page 2
Statement of Reasons	Page 3
Draft Order	Page 4
Plan "c_adurtq2105ses_2" - existing restrictions	Page 5
Plan "c_adurtq2105ses_2" - proposals	Page 6

**West Sussex County Council**  
**((Adur District) (Parking Places & Traffic Regulation) (Consolidation) Order**  
**2009)**

**(Shoreham-By-Sea: Ham Road and Surry Hard Amendment) Order 2022**

NOTICE is hereby given that West Sussex County Council proposes to make a permanent Traffic regulation Order under the provisions of the Road Traffic Regulation Act 1984, the effect of which will be to install a loading bay for any vehicle at any time on the southern side of Ham Road in Shoreham-By-Sea, immediately west of its junction with Surry Street.

The opportunity is also being taken to formalise an existing prohibition of waiting at any time restriction installed on Surry Hard when the Mariner Point development was constructed. This part of the Order makes no change to the layout of the current lines installed at this location.

Full details of the proposals in this notice can be viewed on the Traffic Regulation Order page of the West Sussex County Council website. The [website](#) includes a response form for any comments or objections.

Due to current social distancing requirements, paper copies of documents will not be available to view in council offices or libraries. People without access to a computer who wish to view details of the scheme should telephone the West Sussex County Council Contact Centre on 01243 642105 to receive the documents by post.

Any comments or objections about the proposal must be received before 5 May 2022. These may be submitted via the response form on the website mentioned above, by e-mail to [tro.consultation@westsussex.gov.uk](mailto:tro.consultation@westsussex.gov.uk) or in writing to TRO Team, West Sussex County Council, The Grange, Tower Street, Chichester, PO19 1RH. For legal reasons, only correspondence including a full name and address will be considered. Please quote reference ADR9016-MM in all correspondence.

Dated this 7th day of April 2022.  
Director of Law & Assurance, County Hall, Chichester.

**West Sussex County Council**  
**((Adur District) (Parking Places & Traffic Regulation) (Consolidation) Order**  
**2009)**

**(Shoreham-By-Sea: Ham Road and Surry Hard Amendment) Order 2022**

**Statement of Reasons for Proposing to Make the Order**

West Sussex County Council proposes to make a permanent Traffic Regulation Order that will install a loading bay for any vehicle at any time on the southern side of Ham Road in Shoreham-By-Sea, immediately west of its junction with Surry Street.

This restriction is proposed as part of the redevelopment of the Adur Civic centre site and is proposed to provide a safe location where deliveries and refuse collections for the new development can take place without causing an obstruction on Ham Road.

The opportunity is also being taken to formalise an existing prohibition of waiting at any time restriction installed on Surry Hard when the Mariner Point development was constructed. These restrictions were proposed to prevent obstruction to an access point at the read of the development and were consulted upon when construction of the new building was started. No objections were received but delays in construction led to the Order for the restrictions timing out before it could be completed. The restrictions were later installed by the developer but are not presently enforceable. This part of the Order makes no change to the layout of the current yellow lines installed at this location.

The new order is therefore proposed to facilitate the passage of traffic.

The attached drawing, numbered TQ2105SES shows the lengths of roads affected by the proposed order.

Director of Law & Assurance  
7 March 2022  
ADR9016-MM

**WEST SUSSEX COUNTY COUNCIL  
((ADUR DISTRICT) (PARKING PLACES & TRAFFIC REGULATION)  
(CONSOLIDATION) ORDER 2009)**

**(SHOREHAM-BY-SEA: HAM ROAD AND SURRY HARD AMENDMENT) ORDER 2022**

West Sussex County Council in exercise of their powers under Sections 1 (a) 2 (1) and (2), 4 (2), 45. 46. 49 and 53 and Part IV of Schedule 9 of the Road Traffic Regulation Act 1984 ("the Act") as amended and of all other enabling powers and after consultation with the Chief Officer of Police in accordance with Part III of Schedule 9 to the Act hereby make the following Order:-

1. The Order shall come into operation on the \*\*\*\*\* day of \*\*\*\*\* 2022 and may be cited as "West Sussex County Council ((Adur District) (Parking Places & Traffic Regulation) (Consolidation) Order 2009) (Shoreham-By-Sea: Ham Road and Surry Hard Amendment) Order 2022".
2. The "West Sussex County Council ((Adur District) (Parking Places & Traffic Regulation) (Consolidation) Order 2009" is hereby amended by the replacement of the plan specified in the First Schedule to this Order, with the plan specified in the Second Schedule, attached hereto.

**FIRST SCHEDULE**  
**Plans to be Replaced**

TQ2105SES (Issue Number 7)

**SECOND SCHEDULE**  
**Replacement Plans**

TQ2105SES (Issue Number 8)

**For and on behalf of WEST SUSSEX COUNTY COUNCIL**


*Authorised Signatory:*

*NAME:*

*DATE MADE:*

ADR9016-MM

PAGE 1 OF 2: EXISTING RESTRICTIONS ONLY

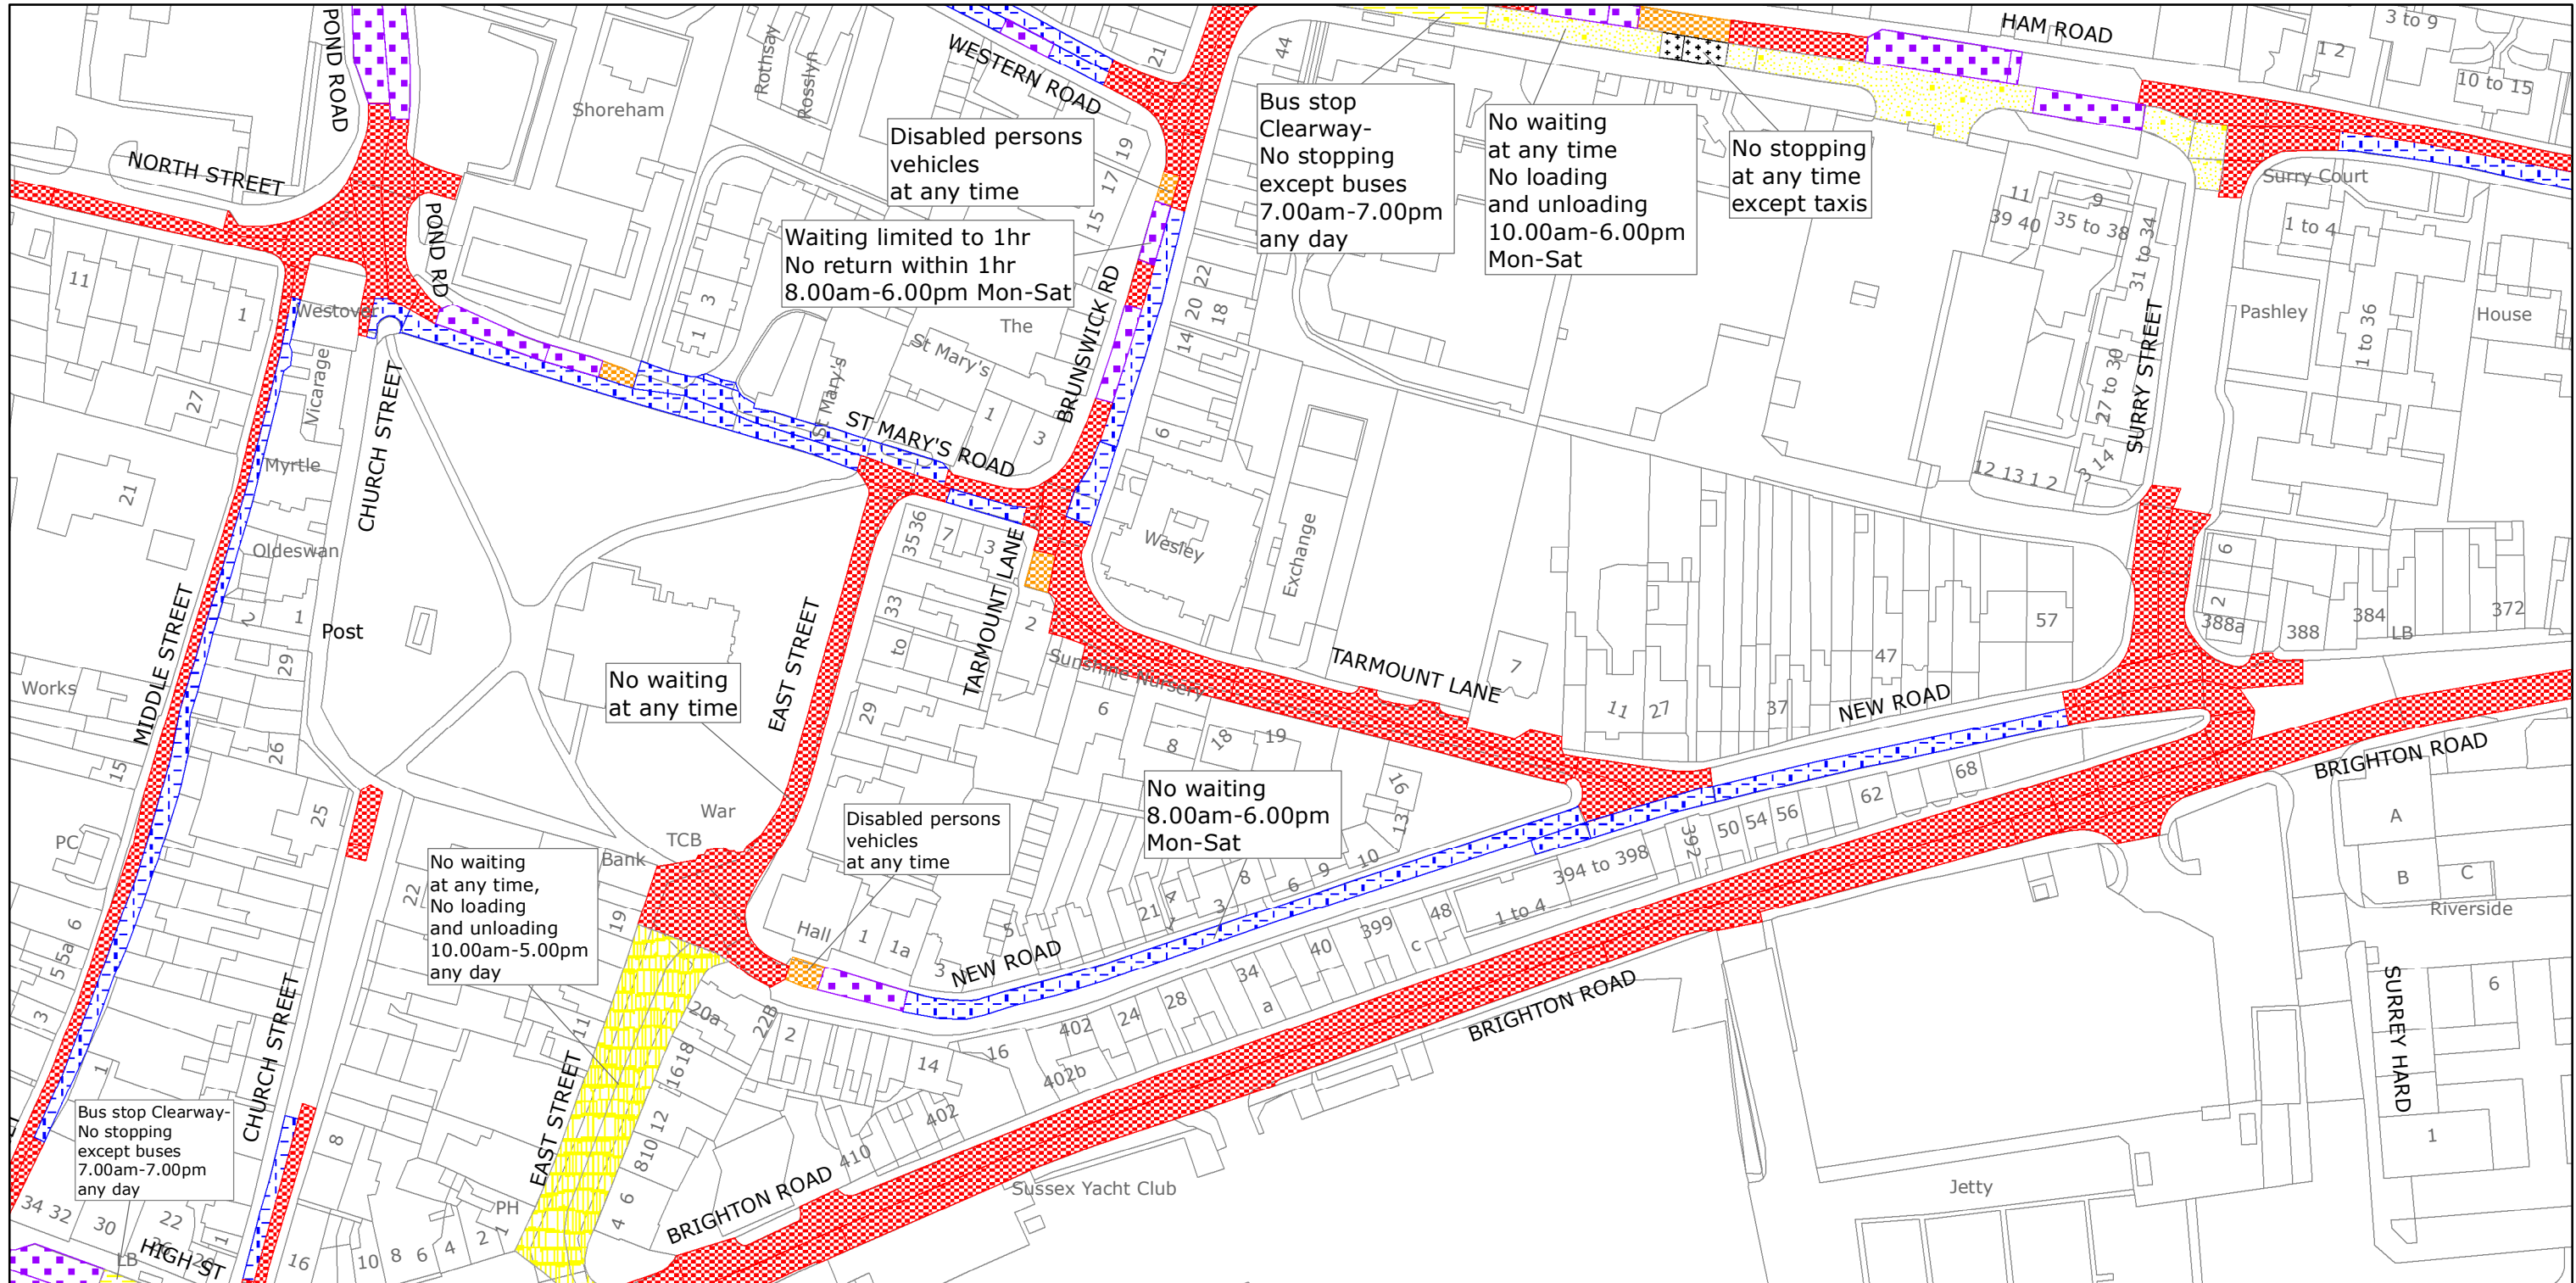

West Sussex County Council  
 Highways & Transport  
 The Grange  
 Tower Street  
 Chichester  
 West Sussex  
 PO19 1RH

ADUR DISTRICT: SHOREHAM/SOUTHWICK

WAITING RESTRICTIONS

TILE REF NO:  
 TQ2105SES


SHEET ISSUE NO 7  
 SHEET ACTIVE FROM - 18/11/2019



SCALE:  
 1:1250  
 at A3 size

Reproduced from or based upon 2020 Ordnance Survey mapping with permission of the Controller of HMSO (c) Crown Copyright reserved.  
 Unauthorised reproduction infringes Crown copyright and may lead to prosecution or civil proceedings West Sussex County Council Licence No. 100018485

PAGE 2 OF 2: PROPOSED CHANGES TO RESTRICTIONS (CIRCLED)

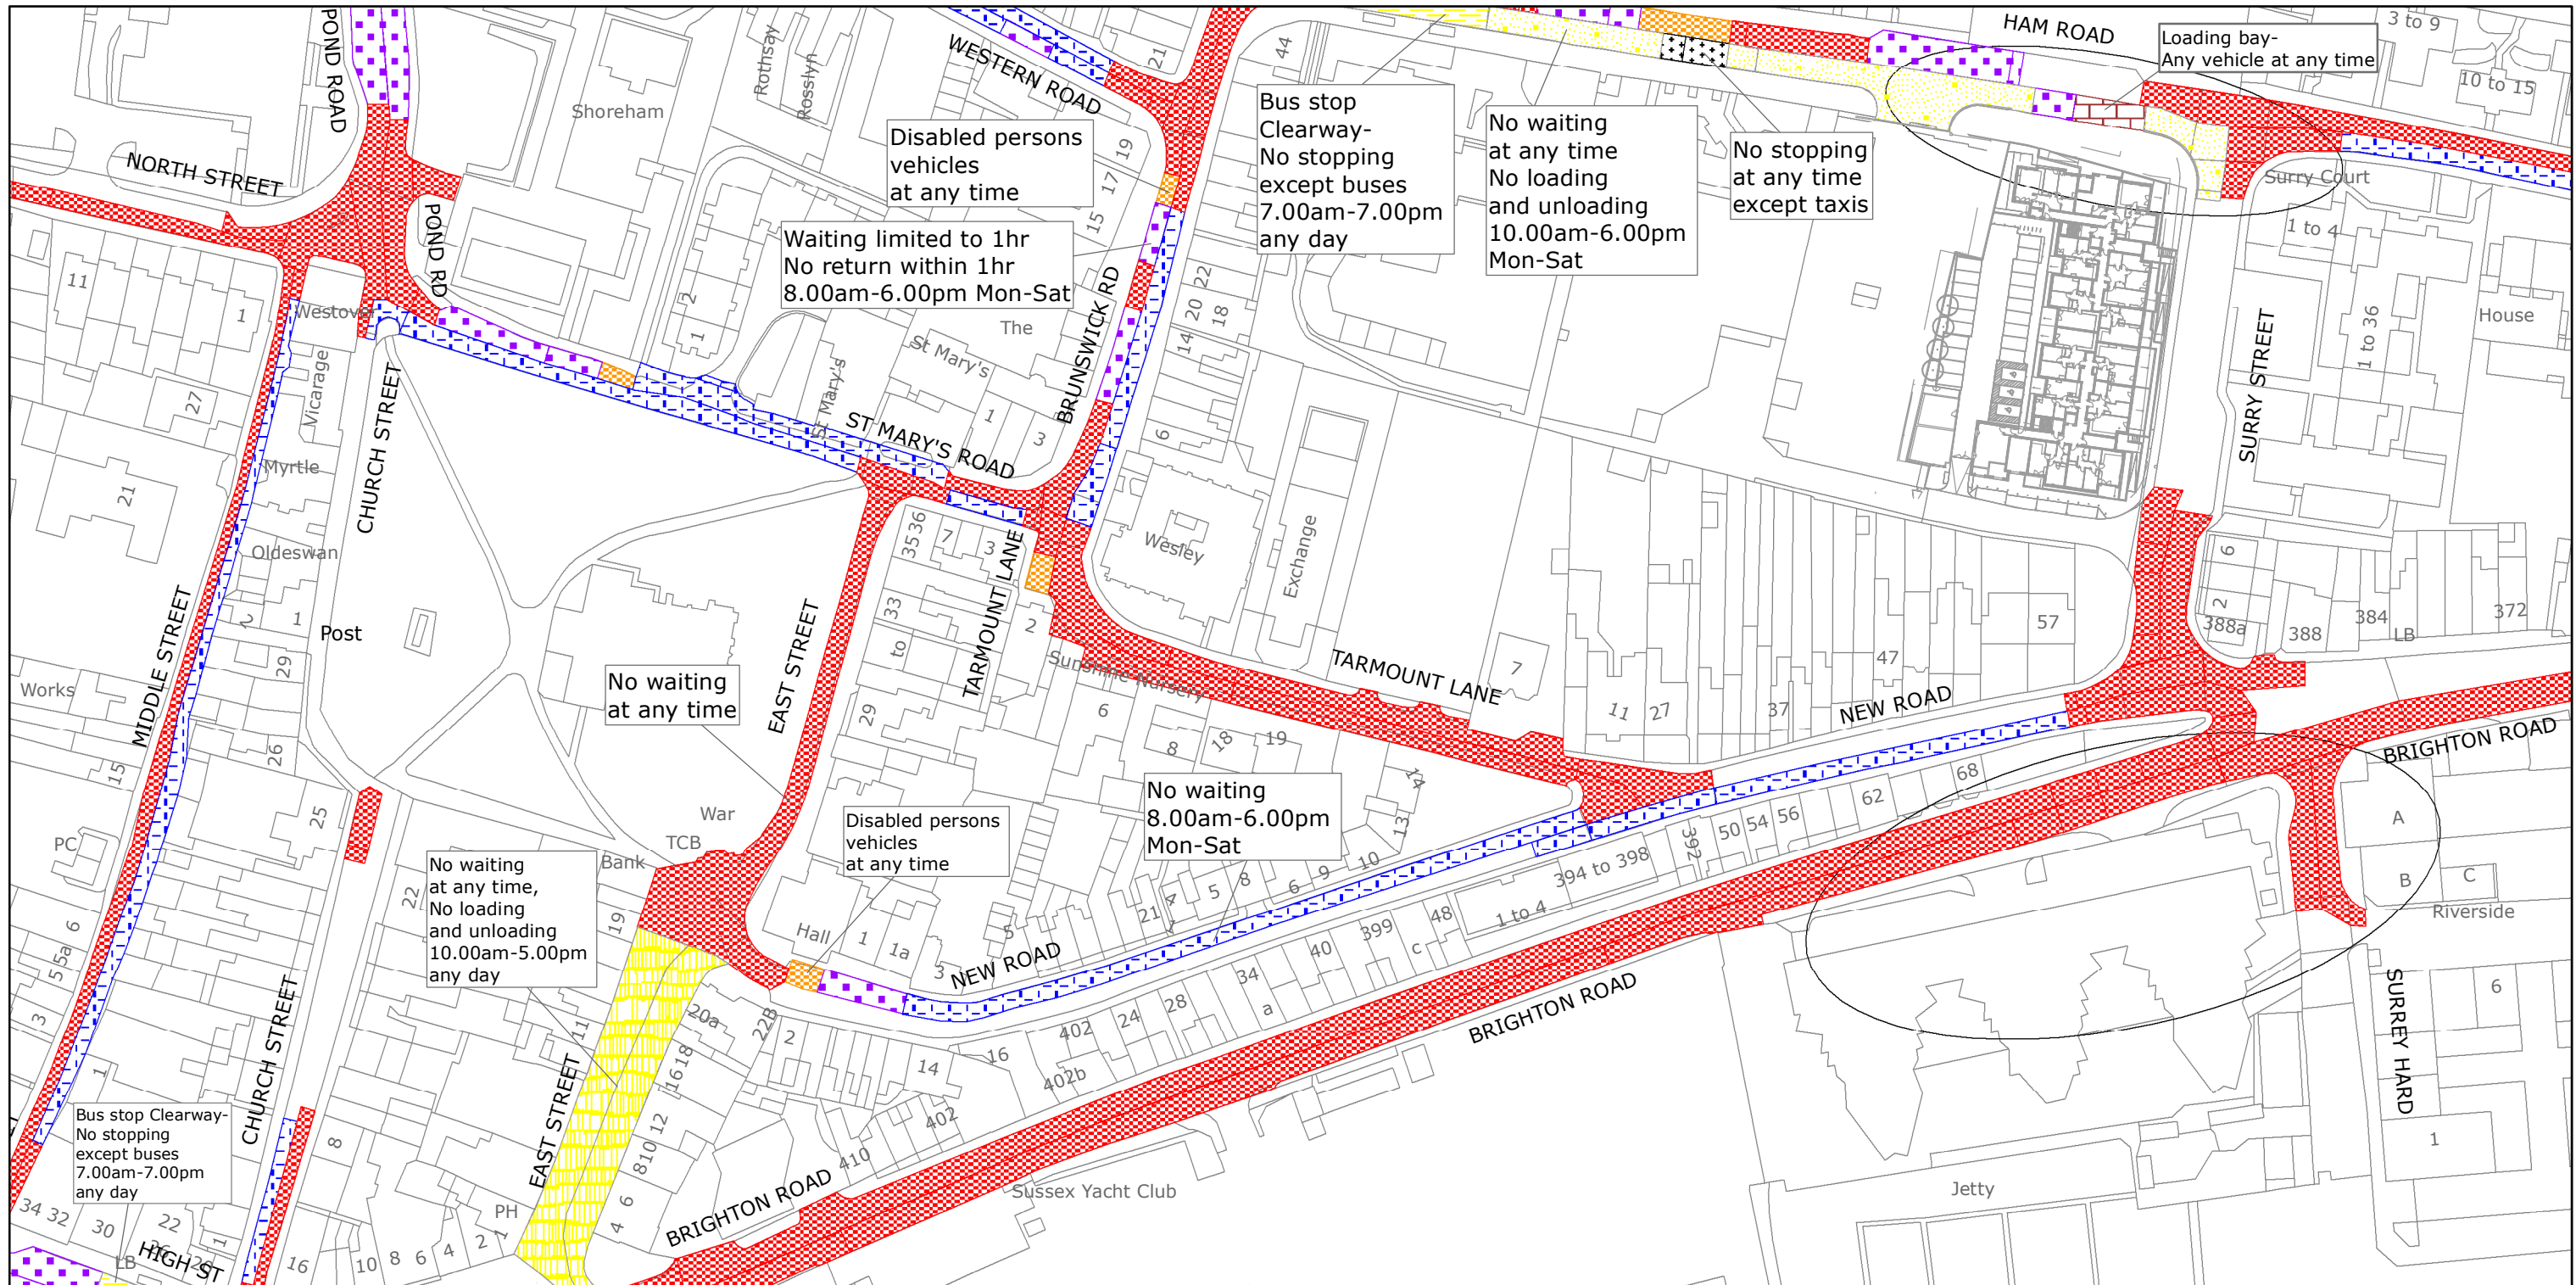

West Sussex County Council  
 Highways & Transport  
 The Grange  
 Tower Street  
 Chichester  
 West Sussex  
 PO19 1RH

ADUR DISTRICT: SHOREHAM/SOUTHWICK  
 PROPOSED WAITING RESTRICTIONS (28.01.2022\_MMo)

Reproduced from or based upon 2022 Ordnance Survey mapping with permission of the Controller of HMSO (c) Crown Copyright reserved.  
 Unauthorised reproduction infringes Crown copyright and may lead to prosecution or civil proceedings West Sussex County Council Licence No. 100018485

TILE REF NO:  
 TQ2105SES

SHEET ISSUE NO 8\_ADR9016  
 SHEET ACTIVE FROM - DD/MM/YYYY



SCALE:  
 1:1250  
 at A3 size