

**TRAFFIC REGULATION ORDER (TRO) CONSULTATION**

**HON9035RC – East Street & Park Place, Horsham**

**12/5/22 – 10/6/22**

**Contents**

Notice	Page 2
Statement of Reasons	Page 3
Draft Moving Order	Page 5
Draft CPE Order	Page 8
Plan "c_horshamtq1730nws_2" - existing restrictions	Page 9
Plan "c_horshamtq1730nws_2" - proposals	Page 10
Plan "c_horshamtq1730sw_n_2" - existing restrictions	Page 11
Plan "c_horshamtq1730sw_n_2" - proposals	Page 12

**WEST SUSSEX COUNTY COUNCIL**  
**((HORSHAM DISTRICT) (PARKING PLACES AND TRAFFIC REGULATION)**  
**(CONSOLIDATION NO.2) ORDER 2006)**  
**(EAST STREET & PARK PLACE AMENDMENT) ORDER 202\***  
**&**  
**(HORSHAM: EAST STREET, MARKET SQUARE & PARK PLACE)**  
**(TRAFFIC REGULATION) ORDER 202\***

**NOTICE** is hereby given that West Sussex County Council proposes to make Orders under the provisions of the Road Traffic Regulation Act 1984, the effect of which will be to:-

- (i) extend the existing prohibition of waiting, loading and unloading in East Street to apply between the hours of 10.30am and 10.30pm, seven days a week; and
- (ii) introduce a prohibition of waiting loading and unloading at any time at the junction of East Street and Park Place; and
- (iii) introduce a prohibition of waiting loading and unloading between the hours of 10.30am and 10.30pm, seven days a week in Park Place; and
- (iv) permit loading and unloading between the hours of 10.30pm and 10.30am by any vehicle in the 3 designated loading bays in East Street; and
- (v) extend the prohibition of driving in East Street and Market Square between the hours of 10.30am and 10.30pm seven days a week. Motor vehicles will only be permitted to travel north-westwards in East Street at other times. Access for pedal cycles will be unaffected; and
- (vi) introduce a prohibition of driving in Park Place between the hours of 10.30am and 10.30pm. Access for pedal cycles will be unaffected.

The consultations for these proposals will start on 12 May 2022 and, AT THAT TIME, full details of the proposals in this Notice can be viewed on our website [www.westsussex.gov.uk/tro](http://www.westsussex.gov.uk/tro). The [website](http://www.westsussex.gov.uk/tro) includes a response form for comments or objections.

Paper copies of documents will not be available to view in council offices or libraries. People without access to a computer who wish to view details of the scheme should telephone the West Sussex County Council Contact Centre on 01243 642105 to receive the documents by post.

Any objections or comments about these proposals must be received by 10 June 2022. These may be sent via the response form on the website, in writing to: TRO Team, West Sussex County Council, The Grange, Tower Street, Chichester, PO19 1RH; or by e-mail to: [tro.consultation@westsussex.gov.uk](mailto:tro.consultation@westsussex.gov.uk). All correspondence should be addressed to the undersigned, quoting the reference TRO/HON9035/RC. Only correspondence including a full name and address will be considered.

Dated this 12 May 2022  
Director of Law & Assurance  
County Hall  
Chichester

**WEST SUSSEX COUNTY COUNCIL**  
**((HORSHAM DISTRICT) (PARKING PLACES AND TRAFFIC REGULATION)**  
**(CONSOLIDATION NO.2) ORDER 2006)**  
**(EAST STREET & PARK PLACE AMENDMENT) ORDER 202\***  
**&**  
**(HORSHAM: EAST STREET, MARKET SQUARE & PARK PLACE)**  
**(TRAFFIC REGULATION) ORDER 202\***

**STATEMENT OF REASONS FOR PROPOSING TO MAKE THE ORDERS**

The County Council in exercise of their powers under the Road Traffic Regulation Act 1984, proposes to make Orders the effect of which will be to:-

- (i) extend the existing prohibition of waiting, loading and unloading in East Street to apply between the hours of 10.30am and 10.30pm, seven days a week; and
- (ii) introduce a prohibition of waiting loading and unloading at any time at the junction of East Street and Park Place; and
- (iii) introduce a prohibition of waiting loading and unloading between the hours of 10.30am and 10.30pm, seven days a week in Park Place; and
- (iv) permit loading and unloading between the hours of 10.30pm and 10.30am by any vehicle in the 3 designated loading bays in East Street; and
- (v) extend the prohibition of driving in East Street and Market Square between the hours of 10.30am and 10.30pm seven days a week. Motor vehicles will only be permitted to travel north-westwards in East Street at other times. Access for pedal cycles will be unaffected; and
- (vi) introduce a prohibition of driving in Park Place between the hours of 10.30am and 10.30pm. Access for pedal cycles will be unaffected.

In 2013 a scheme of traffic regulation was introduced in East Street to facilitate the shared space improvements scheme that had been designed to reduce through traffic and encourage greater emphasis on pedestrian use and support the creation of a café culture.

East Street has been subject to a prohibition of driving between the hours of 10.30am and 4.30pm daily. Outside of these hours East Street remained available for use by vehicles loading and unloading and blue badge holders only.

Under the COVID 19 Reopening High Streets Safely Scheme, in August 2020 the core time hours were extended until 10.30pm. This provided a safer street for pedestrians and cyclists whilst supporting the economy by creating evening outdoor eating areas. The traffic free streets improve air quality and lower noise levels whilst supporting the viability of cafes and restaurants.

Building on the success of the Reopening High Streets Safely Scheme in Horsham it is proposed to introduce a prohibition of driving and a prohibition of waiting, loading and unloading between the hours of 10.30am and 10.30pm daily in East Street and in Park Place. Outside of these hours loading and unloading would be permitted in East Street in the 3 designated loading bays.

The Orders are proposed for facilitating the safe passage on the road or any other road of any class of traffic (including pedestrians) and for preserving or improving the amenities of the area through which the road runs.

Plan Nos.

TQ1730NWS  
TQ1730NWN

show the lengths of road, which are the subject of the proposed Orders.

Director of Law & Assurance  
County Hall  
Chichester

May 2022

**WEST SUSSEX COUNTY COUNCIL**  
**(HORSHAM: EAST STREET, MARKET SQUARE & PARK PLACE)**  
**(TRAFFIC REGULATION) ORDER 202\***

West Sussex County Council in exercise of their powers under Sections 1 (1) 2 (1) and (2) and 4 (1) of the Road Traffic Regulation Act 1984 ("the Act") as amended and of all other enabling powers and after consultation with the chief officer of police in accordance with Part III of Schedule 9 to the Act hereby make the following Order:-

**PART I**  
**GENERAL**  
**Commencement and Citation**

1. This Order shall come into operation on the X day of X 202\* and may be cited as "West Sussex County Council (Horsham: East Street, Market Square & Park Place) (Traffic Regulation) Order 202\*."
2. The parts of the Order specified in the First Schedule to this Order are hereby revoked.

**Interpretation**

3. (1) In this Order:-  
  
"blue badge" and "disabled persons badge" have the same meaning as in the Disabled Persons (Badges for Motor Vehicles) (England) Regulations SI 682;  
  
"Council" means either or both District Council and/or the County Council;  
  
"County Council" means West Sussex County Council;  
  
"delivering" and "collecting" in relation to any goods includes checking the goods for the purpose of their delivery or collection;  
  
"District Council" means Horsham District Council;  
  
"pedal cycle" means a bicycle, tricycle or cycle having four or more wheels not being in any case a motor cycle;  
  
"vehicle" has the same meaning as that assigned to "motor vehicle" in section 136(1) of the Act.  
  
(2) Except where otherwise stated any reference in this Order to a numbered Article or Schedule is a reference to the Article or Schedule bearing that number in this Order.

**PART II**  
**PROHIBITION OF DRIVING &**  
**ONE-WAY TRAFFIC PROVISIONS**

4. Save as provided in Articles 7, 8, 9 and 10, no person shall cause or permit any vehicle to proceed in the lengths of roads specified in the Second Schedule to this Order at any time.
5. Save as provided in Articles 6 and 7 no person shall cause or permit any vehicle to proceed in the lengths of road specified in the Third Schedule to this Order in a direction other than that specified in relation to that length of road at any time.

6. Nothing in Article 5 shall apply to a pedal cycle.
7. Nothing in Articles 4 and 5 of this Order shall apply in respect of a vehicle being used:-
  - (a) for ambulance, fire brigade or police purposes in the event of an emergency; or
  - (b) with the permission or upon the direction of a police constable in uniform; or
  - (c) (with the prior permission of the Council) in connection with the laying, erection, inspection, maintenance, alteration, repair, renewal on or near the said roads of any sewer pipe conduit wire cable or other apparatus for the supply of gas water electricity or of any telecommunications apparatus as defined in Schedule 2 of the Telecommunications Act 1984 resulting from works or an emergency; or
  - (d) in the service of a local authority in pursuance of its statutory powers or duties; or
  - (e) in association with an event for which a road closure order under the Town Police Clauses Act 1847 has been made by Horsham District Council; or
8. Nothing in Article 4 shall apply in respect of a vehicle being used in connection with the delivery or collection of goods or merchandise to or from any premises situated on or adjacent to the lengths of roads in the Second Schedule to this Order between the hours of 10.30pm and 10.30am.
9. Nothing in Article 4 of this Order shall apply in respect of a vehicle validly displaying a Blue Badge between the hours of 10.30pm and 10.30am.
10. Nothing in Article 4 of this Order shall apply in respect of a vehicle being used (with the prior permission of the Council) for the conveyance of persons, goods or merchandise to or from any premises situated on or adjacent to the lengths of roads in the Second Schedule to this Order.
11. If it appears to the County Council essential in the interests of the expeditious, convenient and safe movement of traffic, or the provision of suitable adequate parking facilities on the highway, or for preserving or improving the amenities of the area through which any road affected by the Order runs, they may after –
  - (a) consulting with the Chief Officer of Police, and
  - (b) giving such public notice as the Secretary of State may direct,

make modifications or suspend the Order or any provision contained therein.

**FIRST SCHEDULE**  
**Parts of Order to be revoked**

<b>Order</b>	<b>Extent of revocation</b>
West Sussex County Council (Horsham: East Street & Market Square) (Traffic Regulation) Order 2013	The entire Order



**WEST SUSSEX COUNTY COUNCIL**  
**((HORSHAM DISTRICT) (PARKING PLACES AND TRAFFIC REGULATION)**  
**(CONSOLIDATION NO.2) ORDER 2006)**  
**(EAST STREET & PARK PLACE AMENDMENT) ORDER 202\***

West Sussex County Council in exercise of their powers under Sections 1 (1) 2 (1) and (2), 4 (2), 45, 46, 49 and 53 and Part IV of Schedule 9 of the Road Traffic Regulation Act 1984 "the Act" as amended and of all other enabling powers and after consultation with the chief officer of police in accordance with Part III of Schedule 9 to the Act hereby make the following Order:-

1. This Order shall come into operation on the X day of X 202\* and may be cited as "West Sussex County Council ((Horsham District) (Parking Places and Traffic Regulation) (Consolidation No. 2) Order 2006) (East Street & Park Place Amendment) Order 202\*."
2. The "West Sussex County Council (Horsham District) (Parking Places and Traffic Regulation) (Consolidation No.2) Order 2006" is hereby amended by the deletion from it of the plans specified in the First Schedule to this Order and the substitution of the plans attached in the Second Schedule to this Order.

**FIRST SCHEDULE**  
**Plan numbers to be revoked**


TQ1730NWS (Issue No. 13)  
TQ1730SWN (Issue No. 12)

**SECOND SCHEDULE**  
**Plans to be substituted**  
**(as attached)**

TQ1730NWS (Issue No. 14)  
TQ1730SWN (Issue No. 13)



# PAGE 1 OF 2: EXISTING RESTRICTIONS ONLY

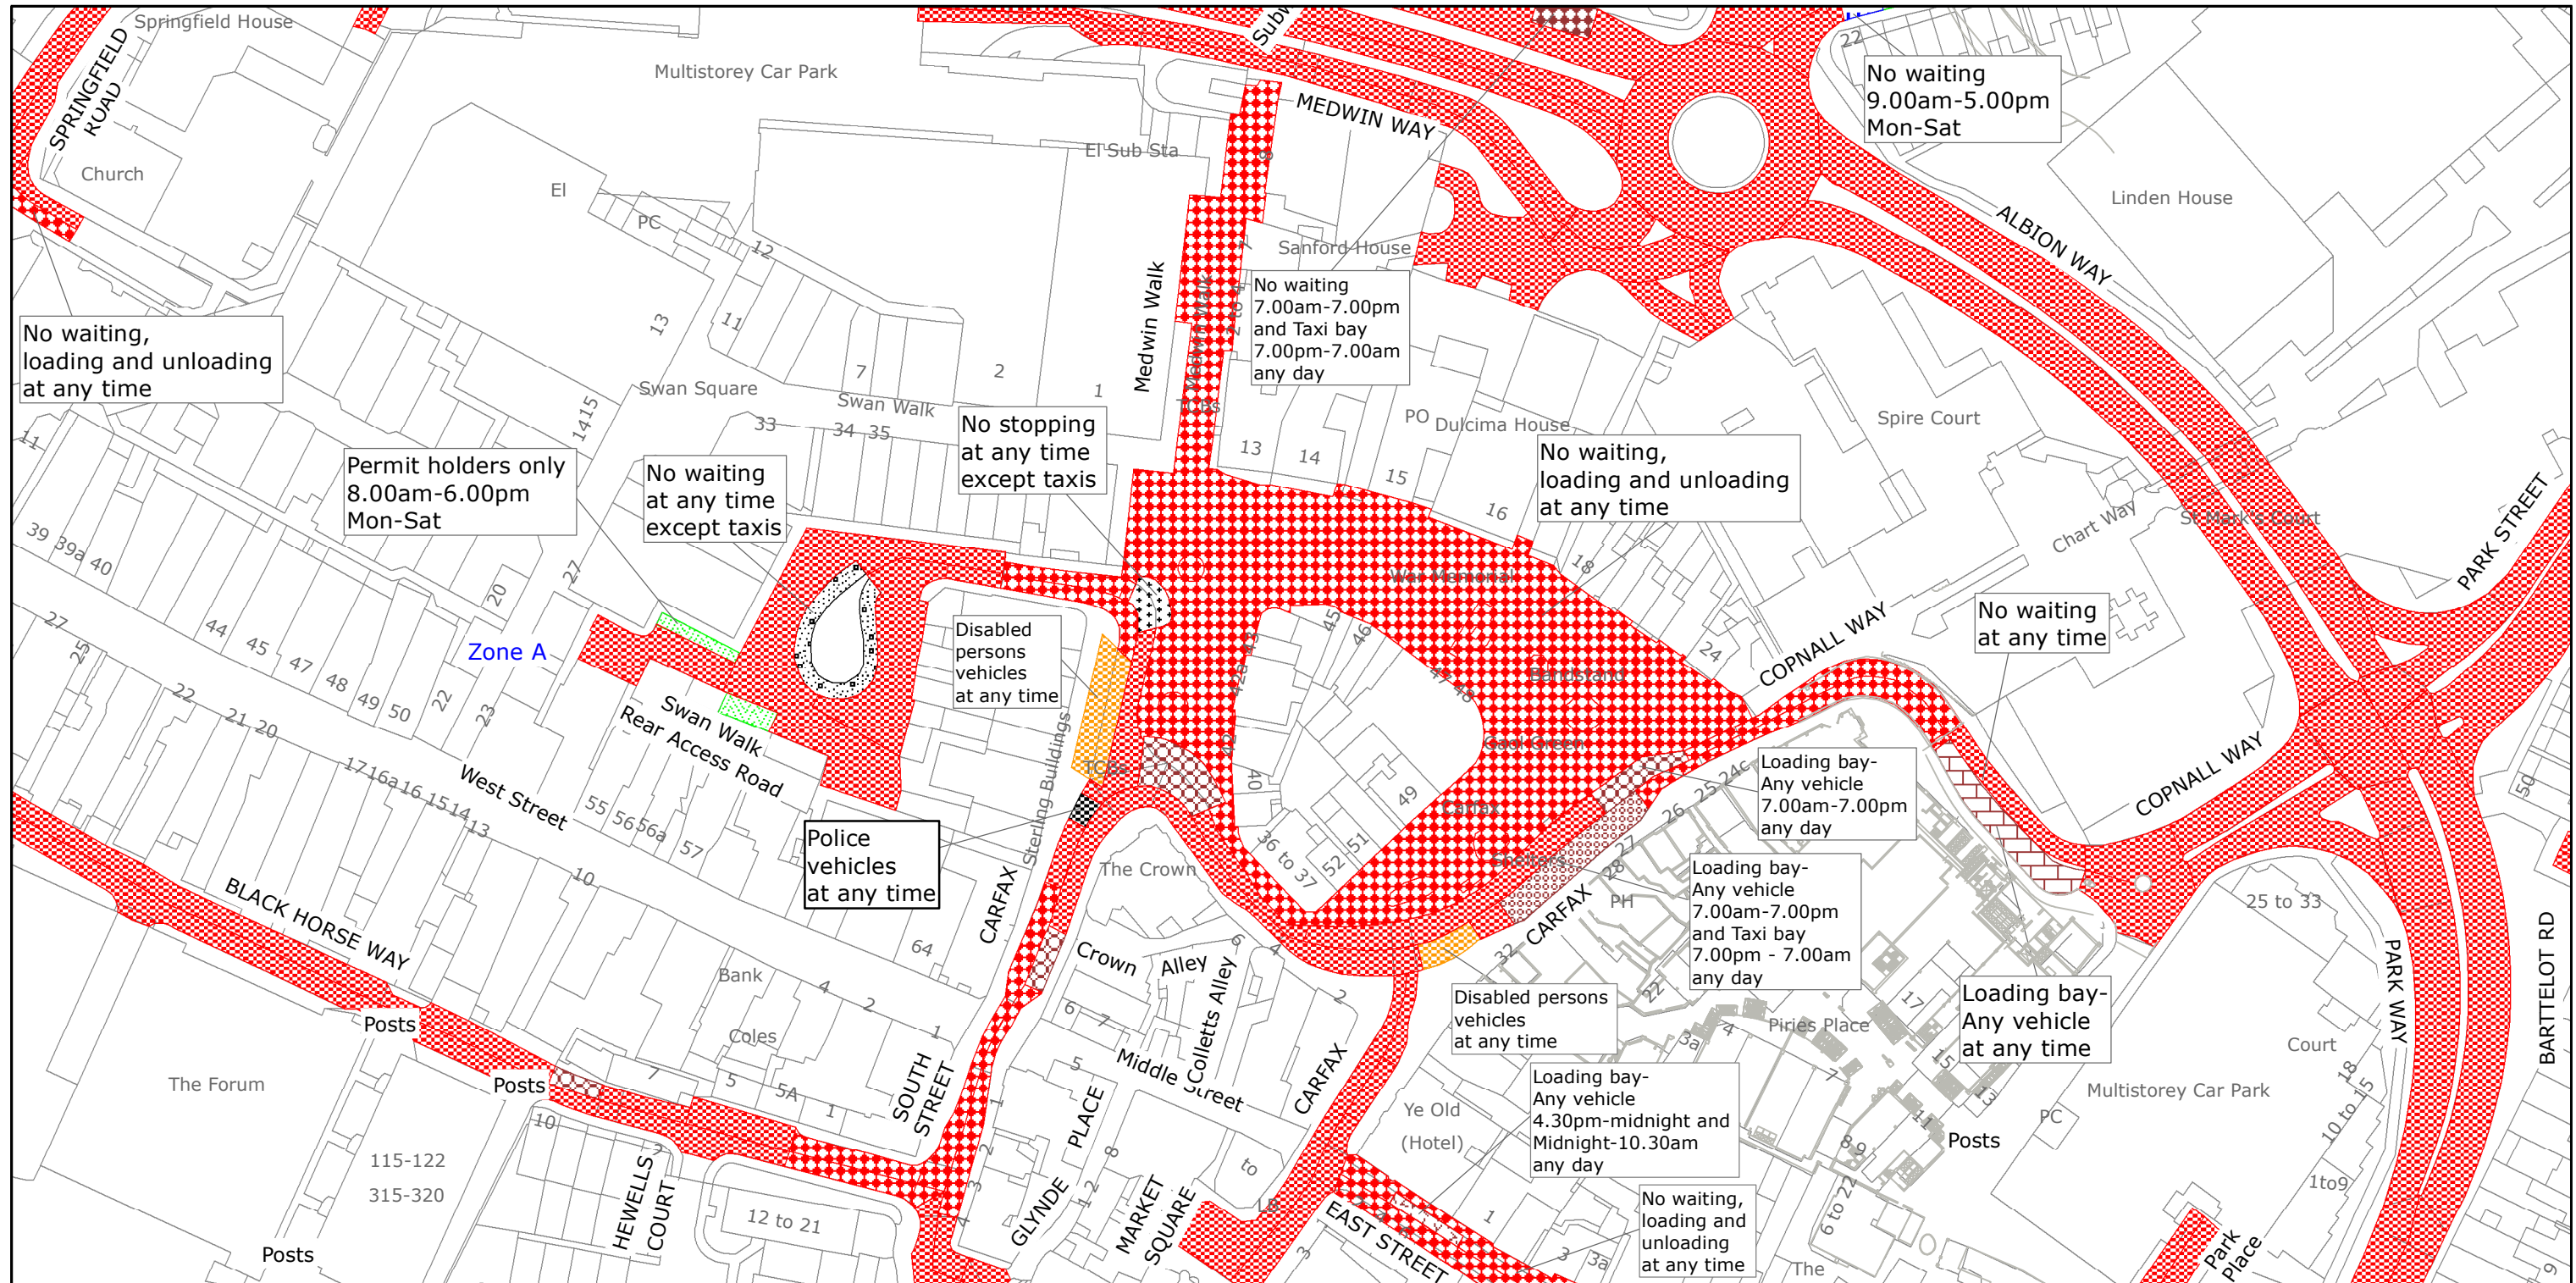

West Sussex County Council  
 Highways & Transport  
 The Grange  
 Tower Street  
 Chichester  
 West Sussex  
 PO19 1RH

HORSHAM DISTRICT: HORSHAM  
 WAITING RESTRICTIONS

Reproduced from or based upon 2019 Ordnance Survey mapping with permission of the Controller of HMSO (c) Crown Copyright reserved.  
 Unauthorised reproduction infringes Crown copyright and may lead to prosecution or civil proceedings West Sussex County Council Licence No. 100018485

TILE REF NO:  
 TQ1730NWS


SHEET ISSUE NO 13  
 SHEET ACTIVE FROM - 08/07/2019



SCALE:  
 1:1250  
 at A3 size



# PAGE 2 OF 2: PROPOSED CHANGES TO RESTRICTIONS (CIRCLED)

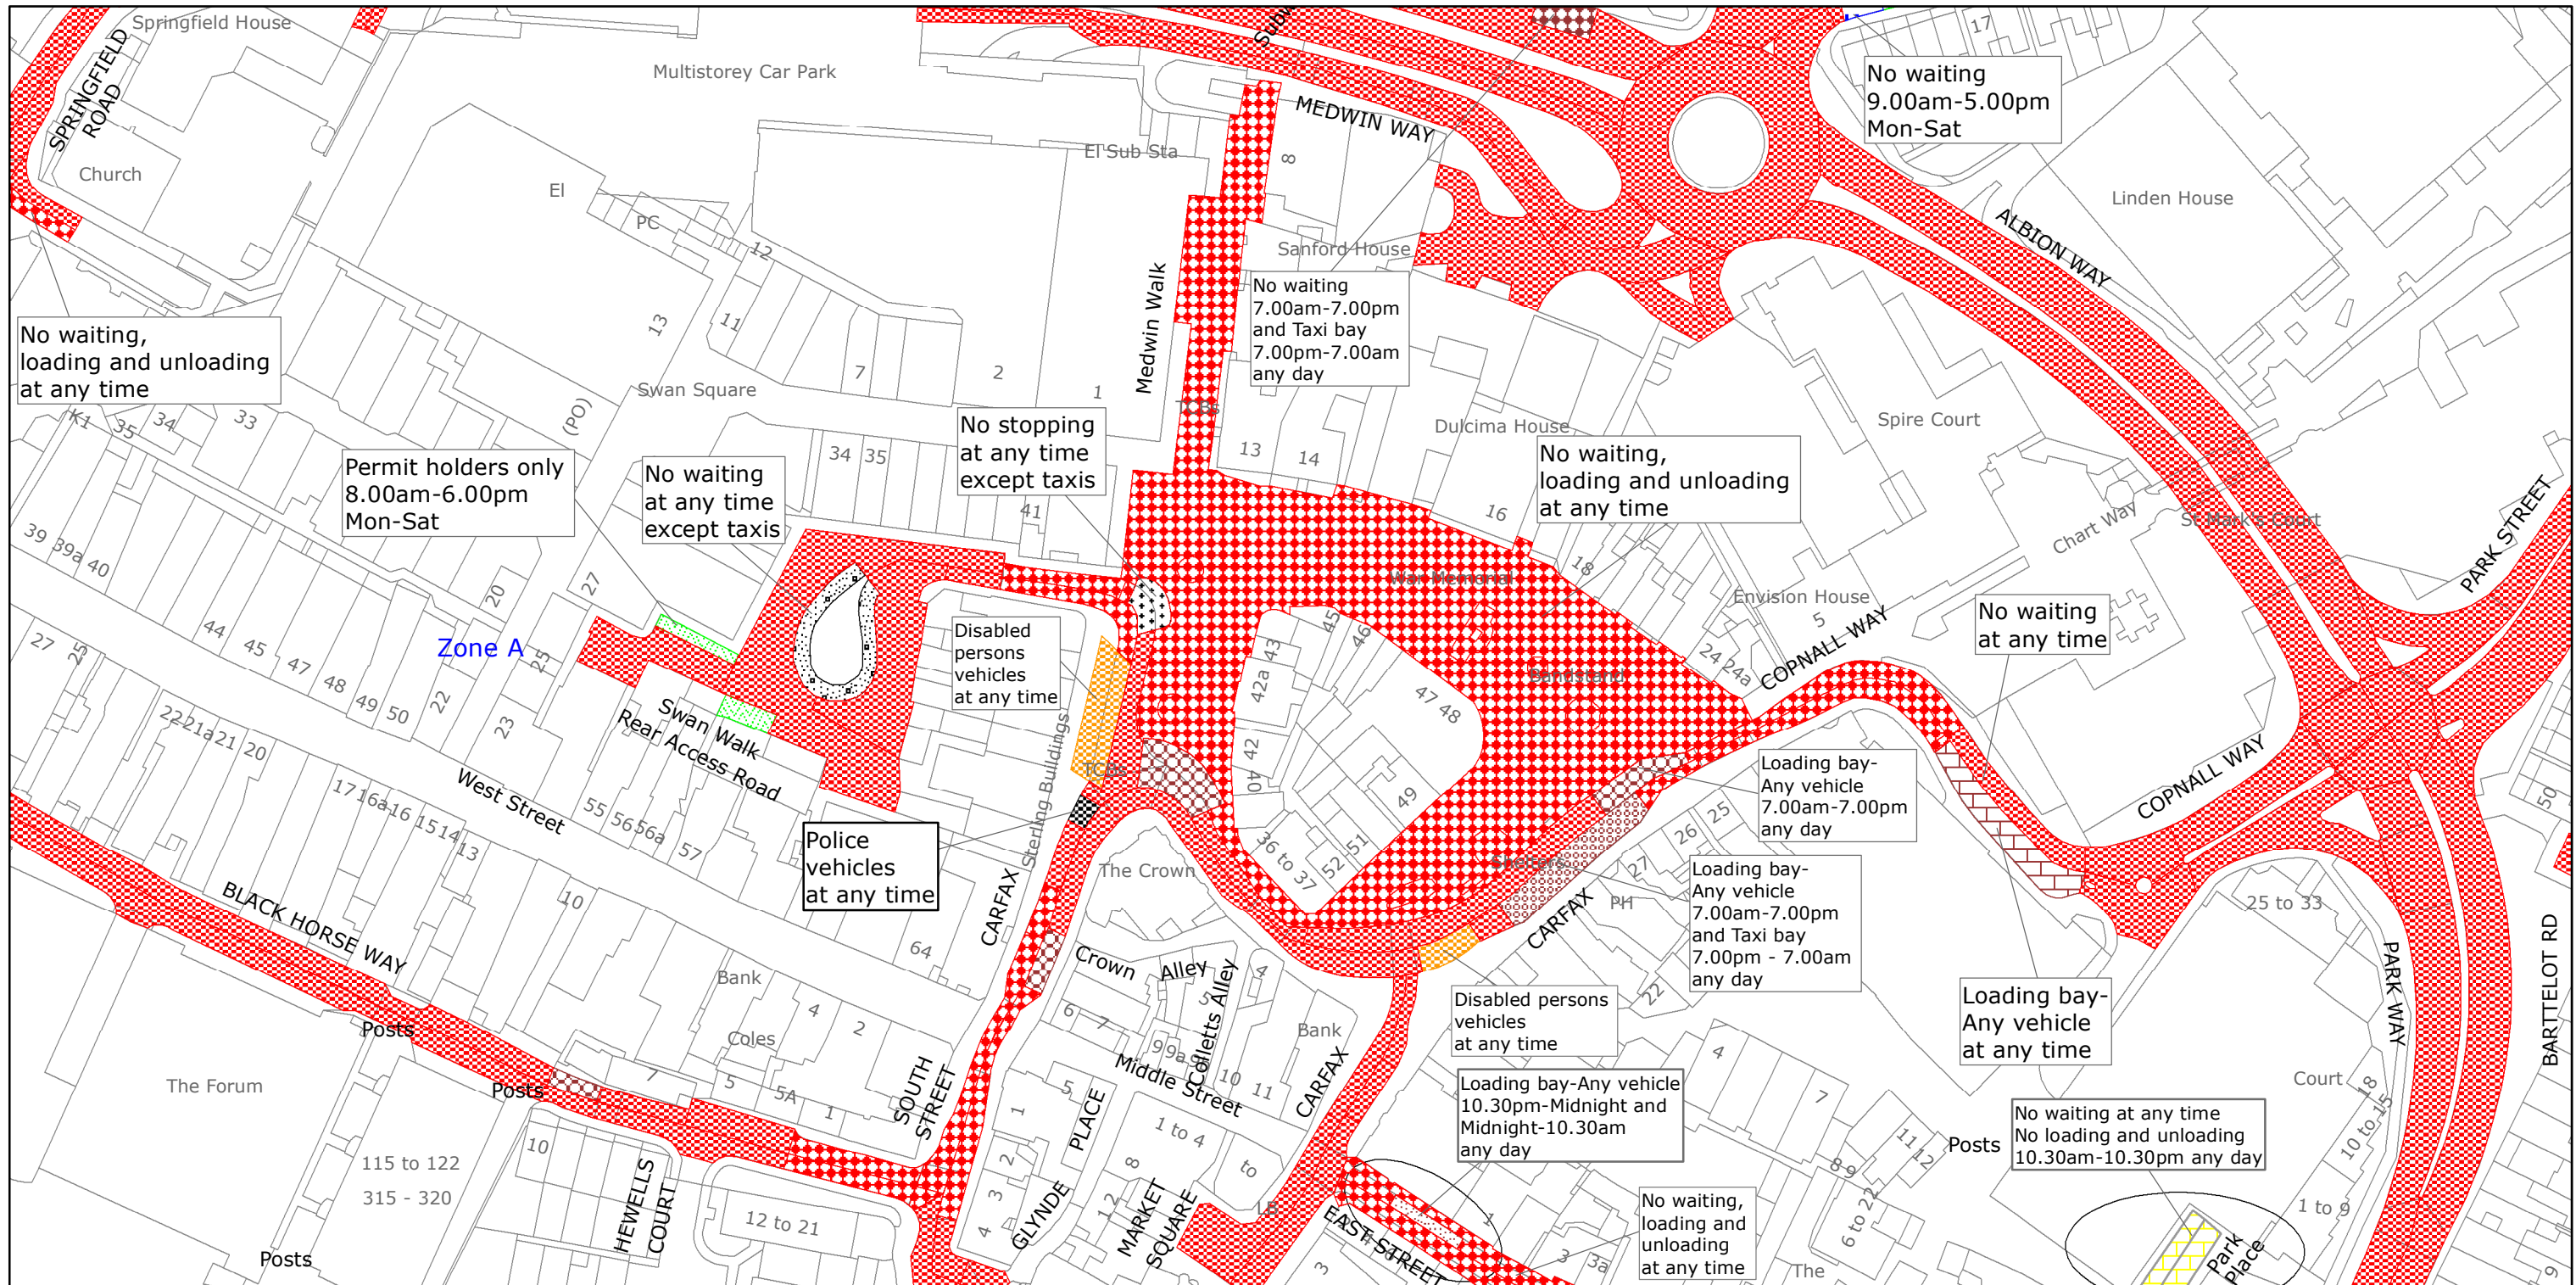

West Sussex County Council  
 Highways & Transport  
 The Grange  
 Tower Street  
 Chichester  
 West Sussex  
 PO19 1RH

HORSHAM DISTRICT: HORSHAM  
 PROPOSED WAITING RESTRICTIONS (07.03.2022\_RC)

TILE REF NO:  
 TQ1730NWS

SHEET ISSUE NO 14\_HON9035  
 SHEET ACTIVE FROM - DD.MM.YYYY




SCALE:  
 1:1250  
 at A3 size

Reproduced from or based upon 2022 Ordnance Survey mapping with permission of the Controller of HMSO (c) Crown Copyright reserved.  
 Unauthorised reproduction infringes Crown copyright and may lead to prosecution or civil proceedings West Sussex County Council Licence No. 100018485



PAGE 1 OF 2: EXISTING RESTRICTIONS ONLY

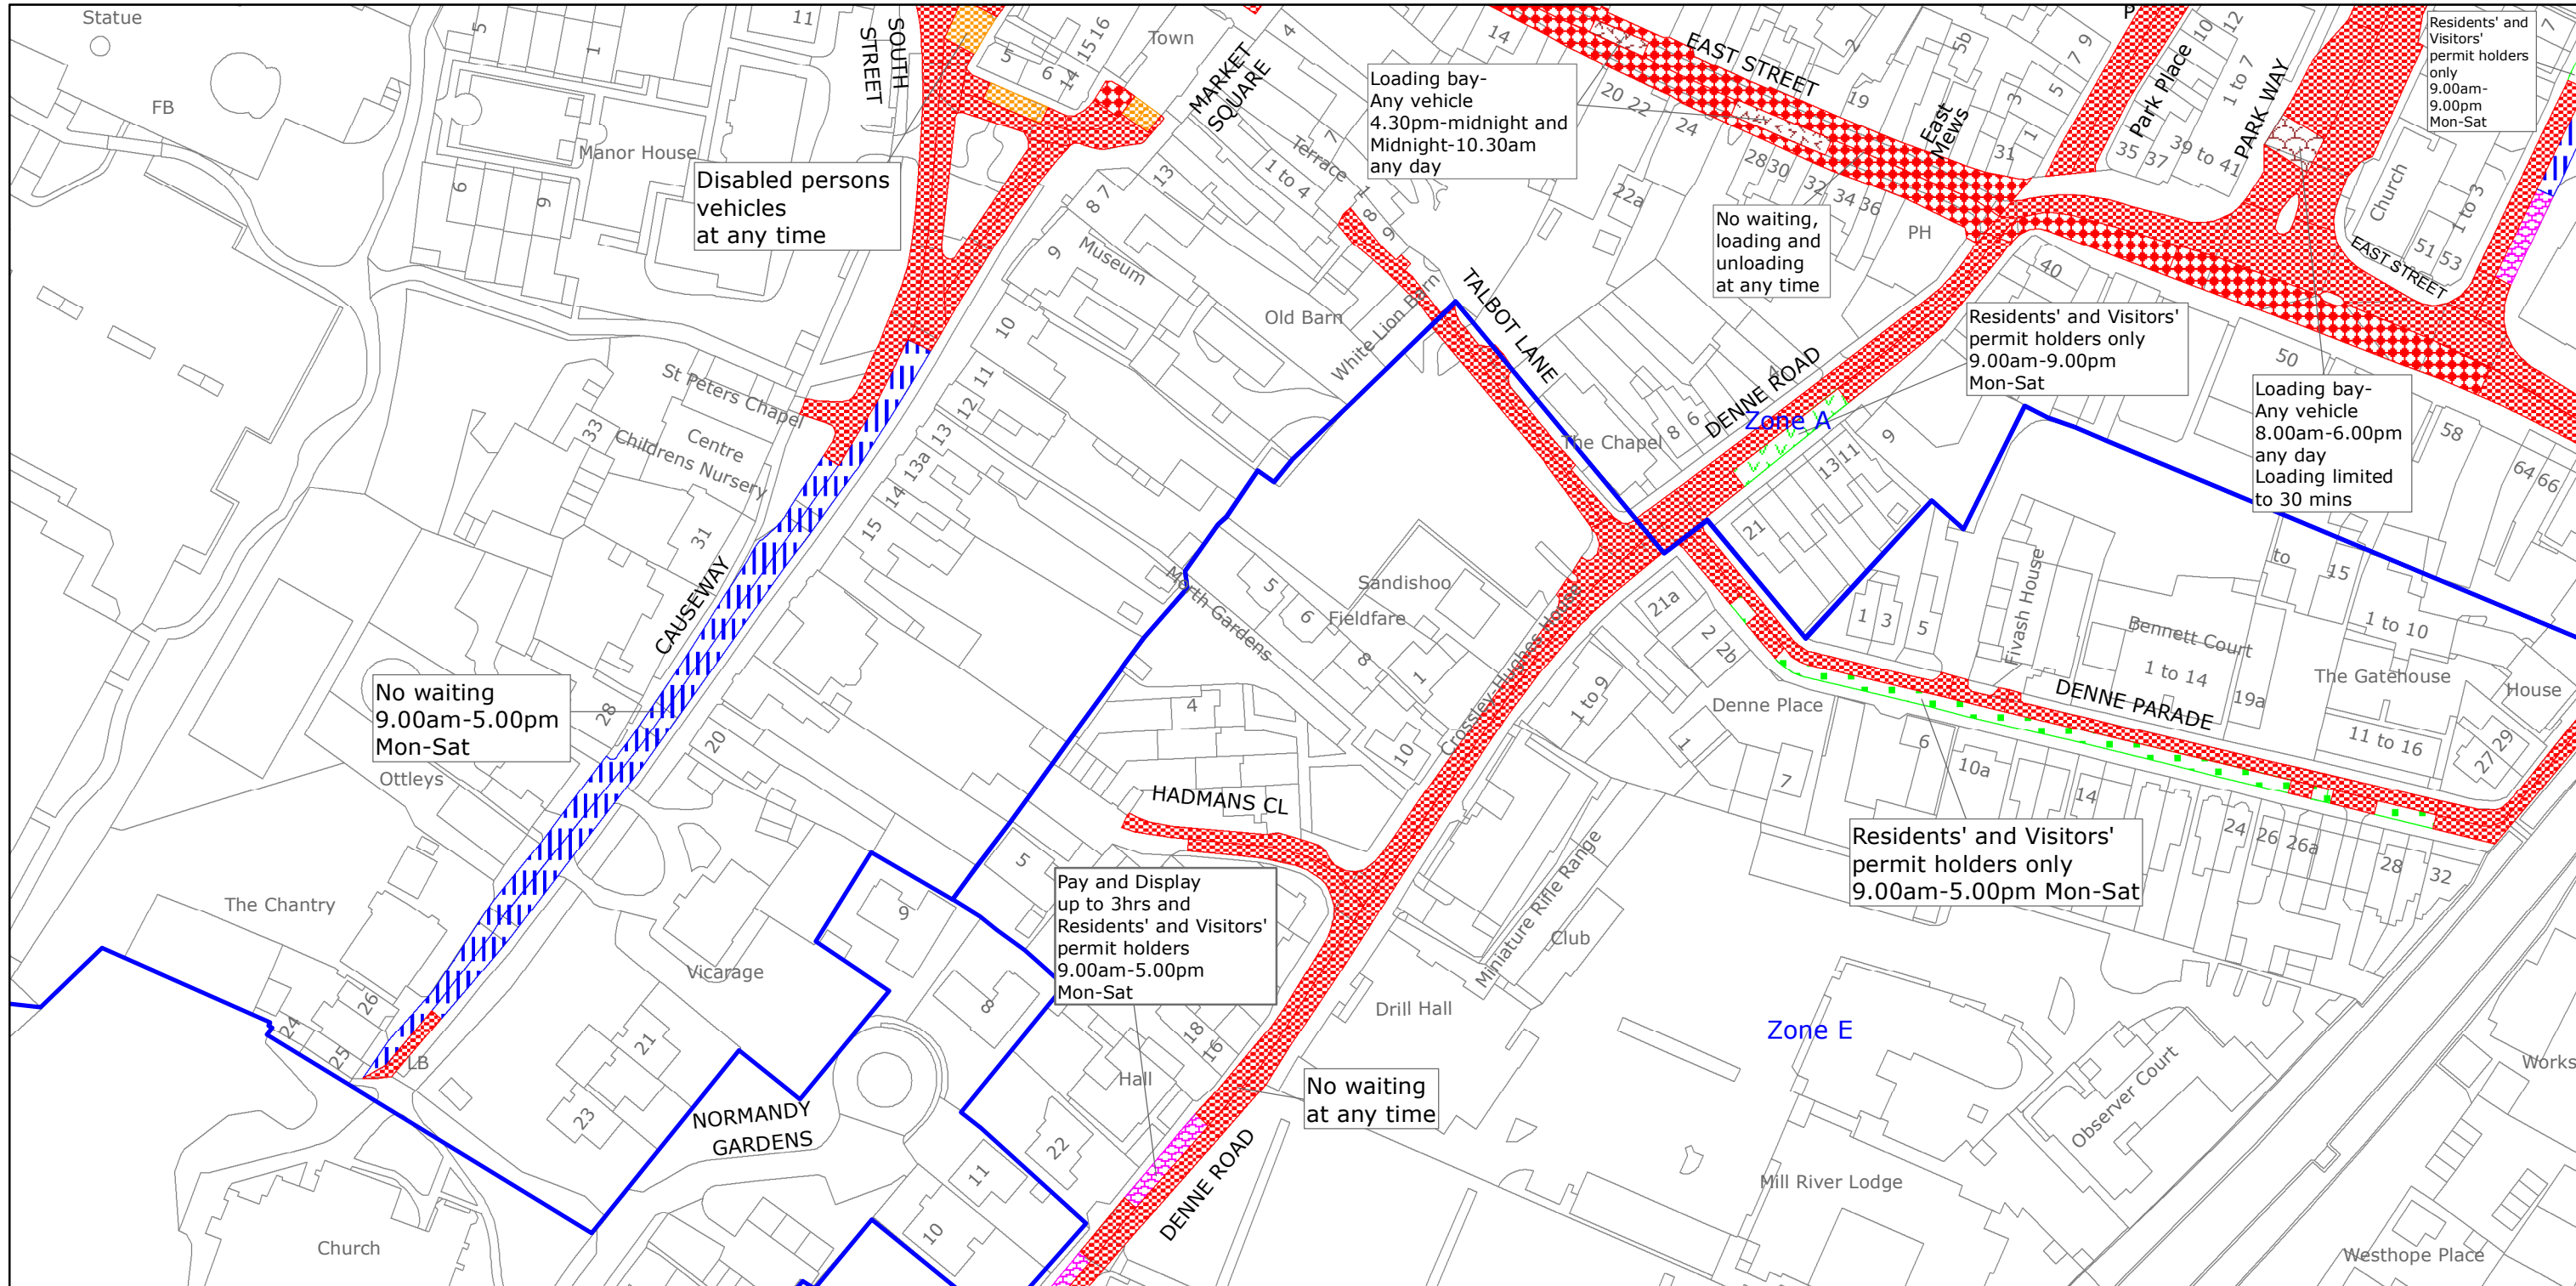

West Sussex County Council  
 Highways & Transport  
 The Grange  
 Tower Street  
 Chichester  
 West Sussex  
 PO19 1RH

HORSHAM DISTRICT: HORSHAM  
 WAITING RESTRICTIONS

Reproduced from or based upon 2021 Ordnance Survey mapping with permission of the Controller of HMSO (c) Crown Copyright reserved.  
 Unauthorised reproduction infringes Crown copyright and may lead to prosecution or civil proceedings West Sussex County Council Licence No. 100018485

TILE REF NO:  
 TQ1730SWN


SHEET ISSUE NO 12  
 SHEET ACTIVE FROM - 15.03.2021



SCALE:  
 1:1250  
 at A3 size



PAGE 2 OF 2: PROPOSED CHANGES TO RESTRICTIONS (CIRCLED)

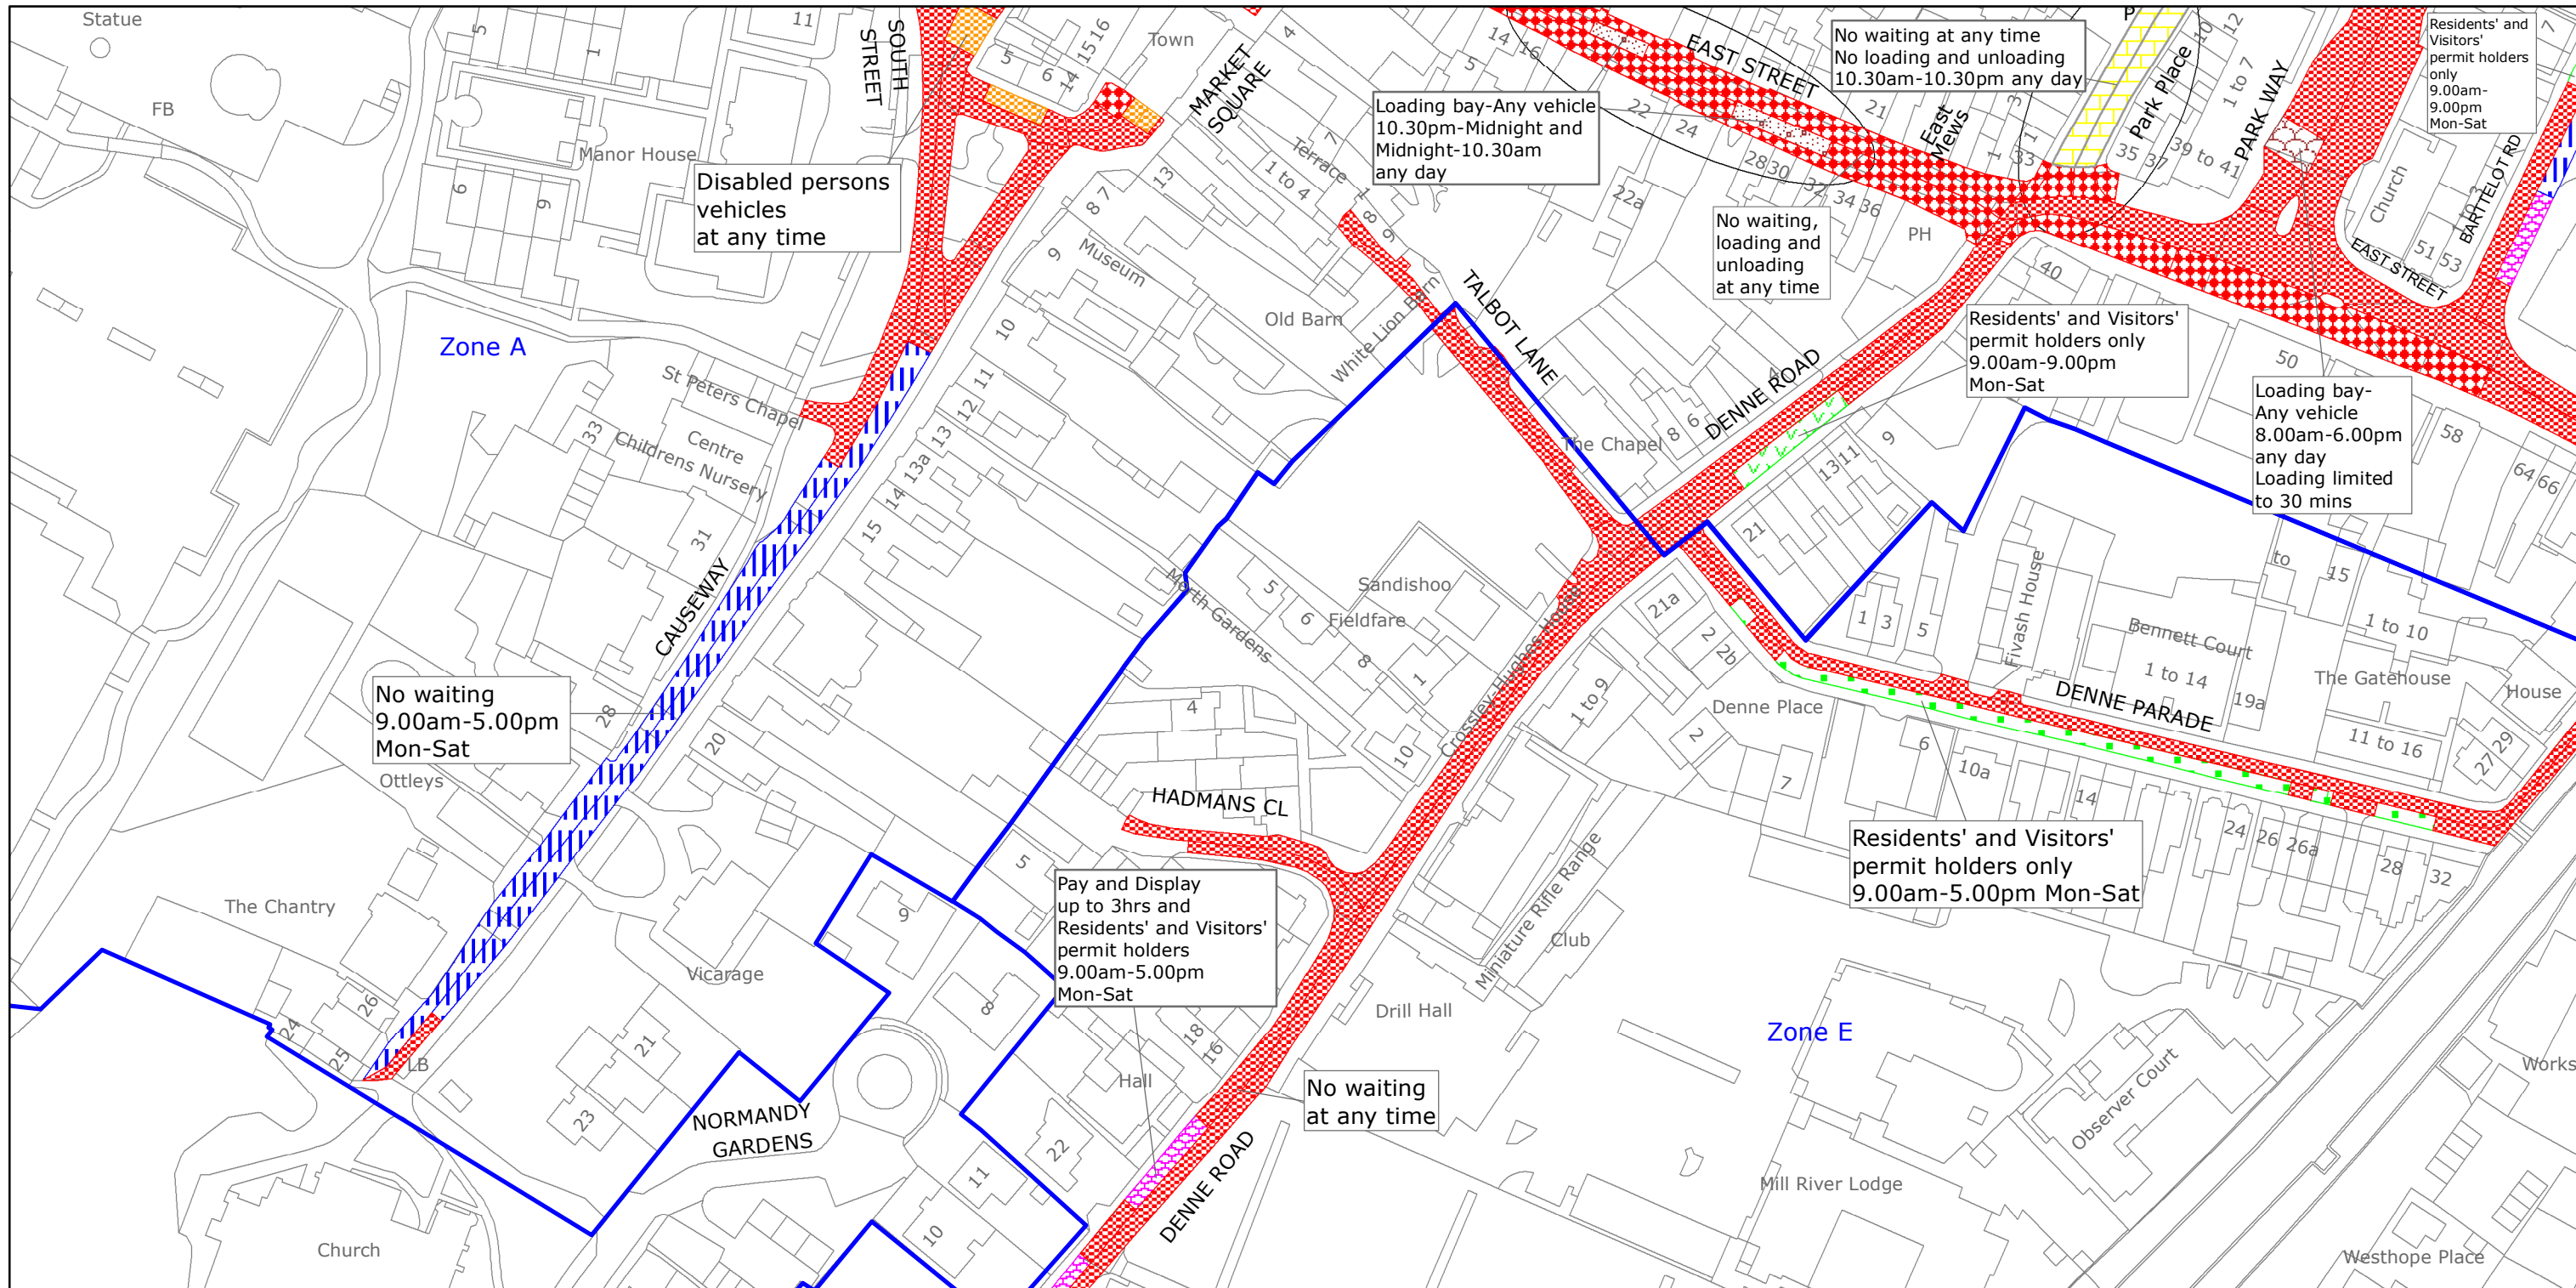

West Sussex County Council  
Highways & Transport  
The Grange  
Tower Street  
Chichester  
West Sussex  
PO19 1RH

HORSHAM DISTRICT: HORSHAM  
PROPOSED WAITING RESTRICTIONS (07.03.2022\_RC)

Reproduced from or based upon 2022 Ordnance Survey mapping with permission of the Controller of HMSO (c) Crown Copyright reserved.  
Unauthorised reproduction infringes Crown copyright and may lead to prosecution or civil proceedings West Sussex County Council Licence No. 100018485

TILE REF NO:  
TQ1730SWN

SHEET ISSUE NO 13\_HON9035  
SHEET ACTIVE FROM - DD.MM.YYYY



SCALE:  
1:1250  
at A3 size