

TRAFFIC REGULATION ORDER (TRO) CONSULTATION

WOR2204MM – Ashacre Lane, Worthing

21/7/22 – 18/8/22

Contents

Notice	Page 2
Statement of Reasons	Page 3
Draft Order	Page 4
Plan "c_worthingtq1205ses" - existing restrictions	Page 5
Plan "c_worthingtq1205ses" - proposals	Page 6

West Sussex County Council
((Worthing) (Parking Places & Traffic Regulation) (Consolidation) Order 2007)

(Ashacre Lane Amendment) Order 2022

NOTICE is hereby given that West Sussex County Council proposes to make a permanent Traffic regulation Order under the provisions of the Road Traffic Regulation Act 1984, the effect of which will be to prohibit waiting at any time (introduce double yellow lines) on both sides of Ashacre Lane in Worthing, from its junction with Half Moon Lane, southwards to the existing double yellow lines which begin north of the bend outside no. 101 Ashacre Lane.

Full details of the proposals in this notice can be viewed on the Traffic Regulation Order page of the West Sussex County Council website. The [website](#) includes a response form for any comments or objections.

People without access to a computer who wish to view details of the scheme should telephone the West Sussex County Council Contact Centre on 01243 642105 to receive the documents by post.

Any comments or objections about the proposal must be received before 18 August 2022. These may be submitted via the response form on the website mentioned above, by e-mail to tro.consultation@westsussex.gov.uk or in writing to TRO Team, West Sussex County Council, The Grange, Tower Street, Chichester, PO19 1RH. For legal reasons, only correspondence including a full name and address will be considered. Please quote reference WOR2204-MM in all correspondence.

Dated this 21st day of July 2022.
Director of Law & Assurance, County Hall, Chichester.

West Sussex County Council
((Worthing) (Parking Places & Traffic Regulation) (Consolidation) Order 2007)

(Ashacre Lane Amendment) Order 2022

Statement of Reasons for Proposing to Make the Order

West Sussex County Council proposes to make a permanent Traffic Regulation Order that will prohibit waiting at any time (introduce double yellow lines) on both sides of Ashacre Lane in Worthing, from its junction with Half Moon Lane, southwards to the existing double yellow lines which begin north of the bend outside no. 101 Ashacre Lane.

The affected length of Ashacre Lane is narrow, with limited visibility due to sharp bends to the north and south. Vehicles are frequently parked on both sides of this part of the road, and normally park on the pavement, presumably in an attempt to provide width for traffic to pass. These parked vehicles severely restrict visibility for residents accessing driveways, resulting in frequent near-misses on this busy road. Footways on the affected length of road are narrow and parked cars on them obstruct pedestrians, particularly wheelchair users or those with pushchairs. Damage to vehicles has also been reported, most often with wingmirrors of passing cars and parked cars being hit as vehicles try to pass in the narrowed carriageway.

The new order is therefore proposed to facilitate the passage of traffic and to avoid danger to persons or traffic using the affected length of road.

The attached drawings, numbered TQ1205SES shows the length of road affected by the proposed order.

Director of Law & Assurance
4 July 2022
WOR2204-MM

WEST SUSSEX COUNTY COUNCIL
((WORTHING) (PARKING PLACES & TRAFFIC REGULATION) (CONSOLIDATION)
ORDER 2007)

(ASHACRE LANE AMENDMENT) ORDER 2022

West Sussex County Council in exercise of their powers under Sections 1 (a) 2 (1) and (2), 4 (2), 45. 46. 49 and 53 and Part IV of Schedule 9 of the Road Traffic Regulation Act 1984 ("the Act") as amended and of all other enabling powers and after consultation with the Chief Officer of Police in accordance with Part III of Schedule 9 to the Act hereby make the following Order:-

1. The Order shall come into operation on the ***** day of ***** 2022 and may be cited as "West Sussex County Council ((Worthing) (Parking Places & Traffic Regulation) (Consolidation) Order 2007) (Ashacre Lane Amendment) Order 2022".
2. The "West Sussex County Council ((Worthing) (Parking Places & Traffic Regulation) (Consolidation) Order 2007" is hereby amended by the replacement of the plan specified in the First Schedule to this Order, with the plan specified in the Second Schedule, attached hereto.

FIRST SCHEDULE
Plans to be Replaced

TQ1205SES (Issue Number 1)

SECOND SCHEDULE
Replacement Plans

TQ1205SES (Issue Number 2)


For and on behalf of WEST SUSSEX COUNTY COUNCIL


Authorised Signatory:

NAME:

DATE MADE:
WOR2204-MM

PAGE 1 OF 2: EXISTING RESTRICTIONS ONLY

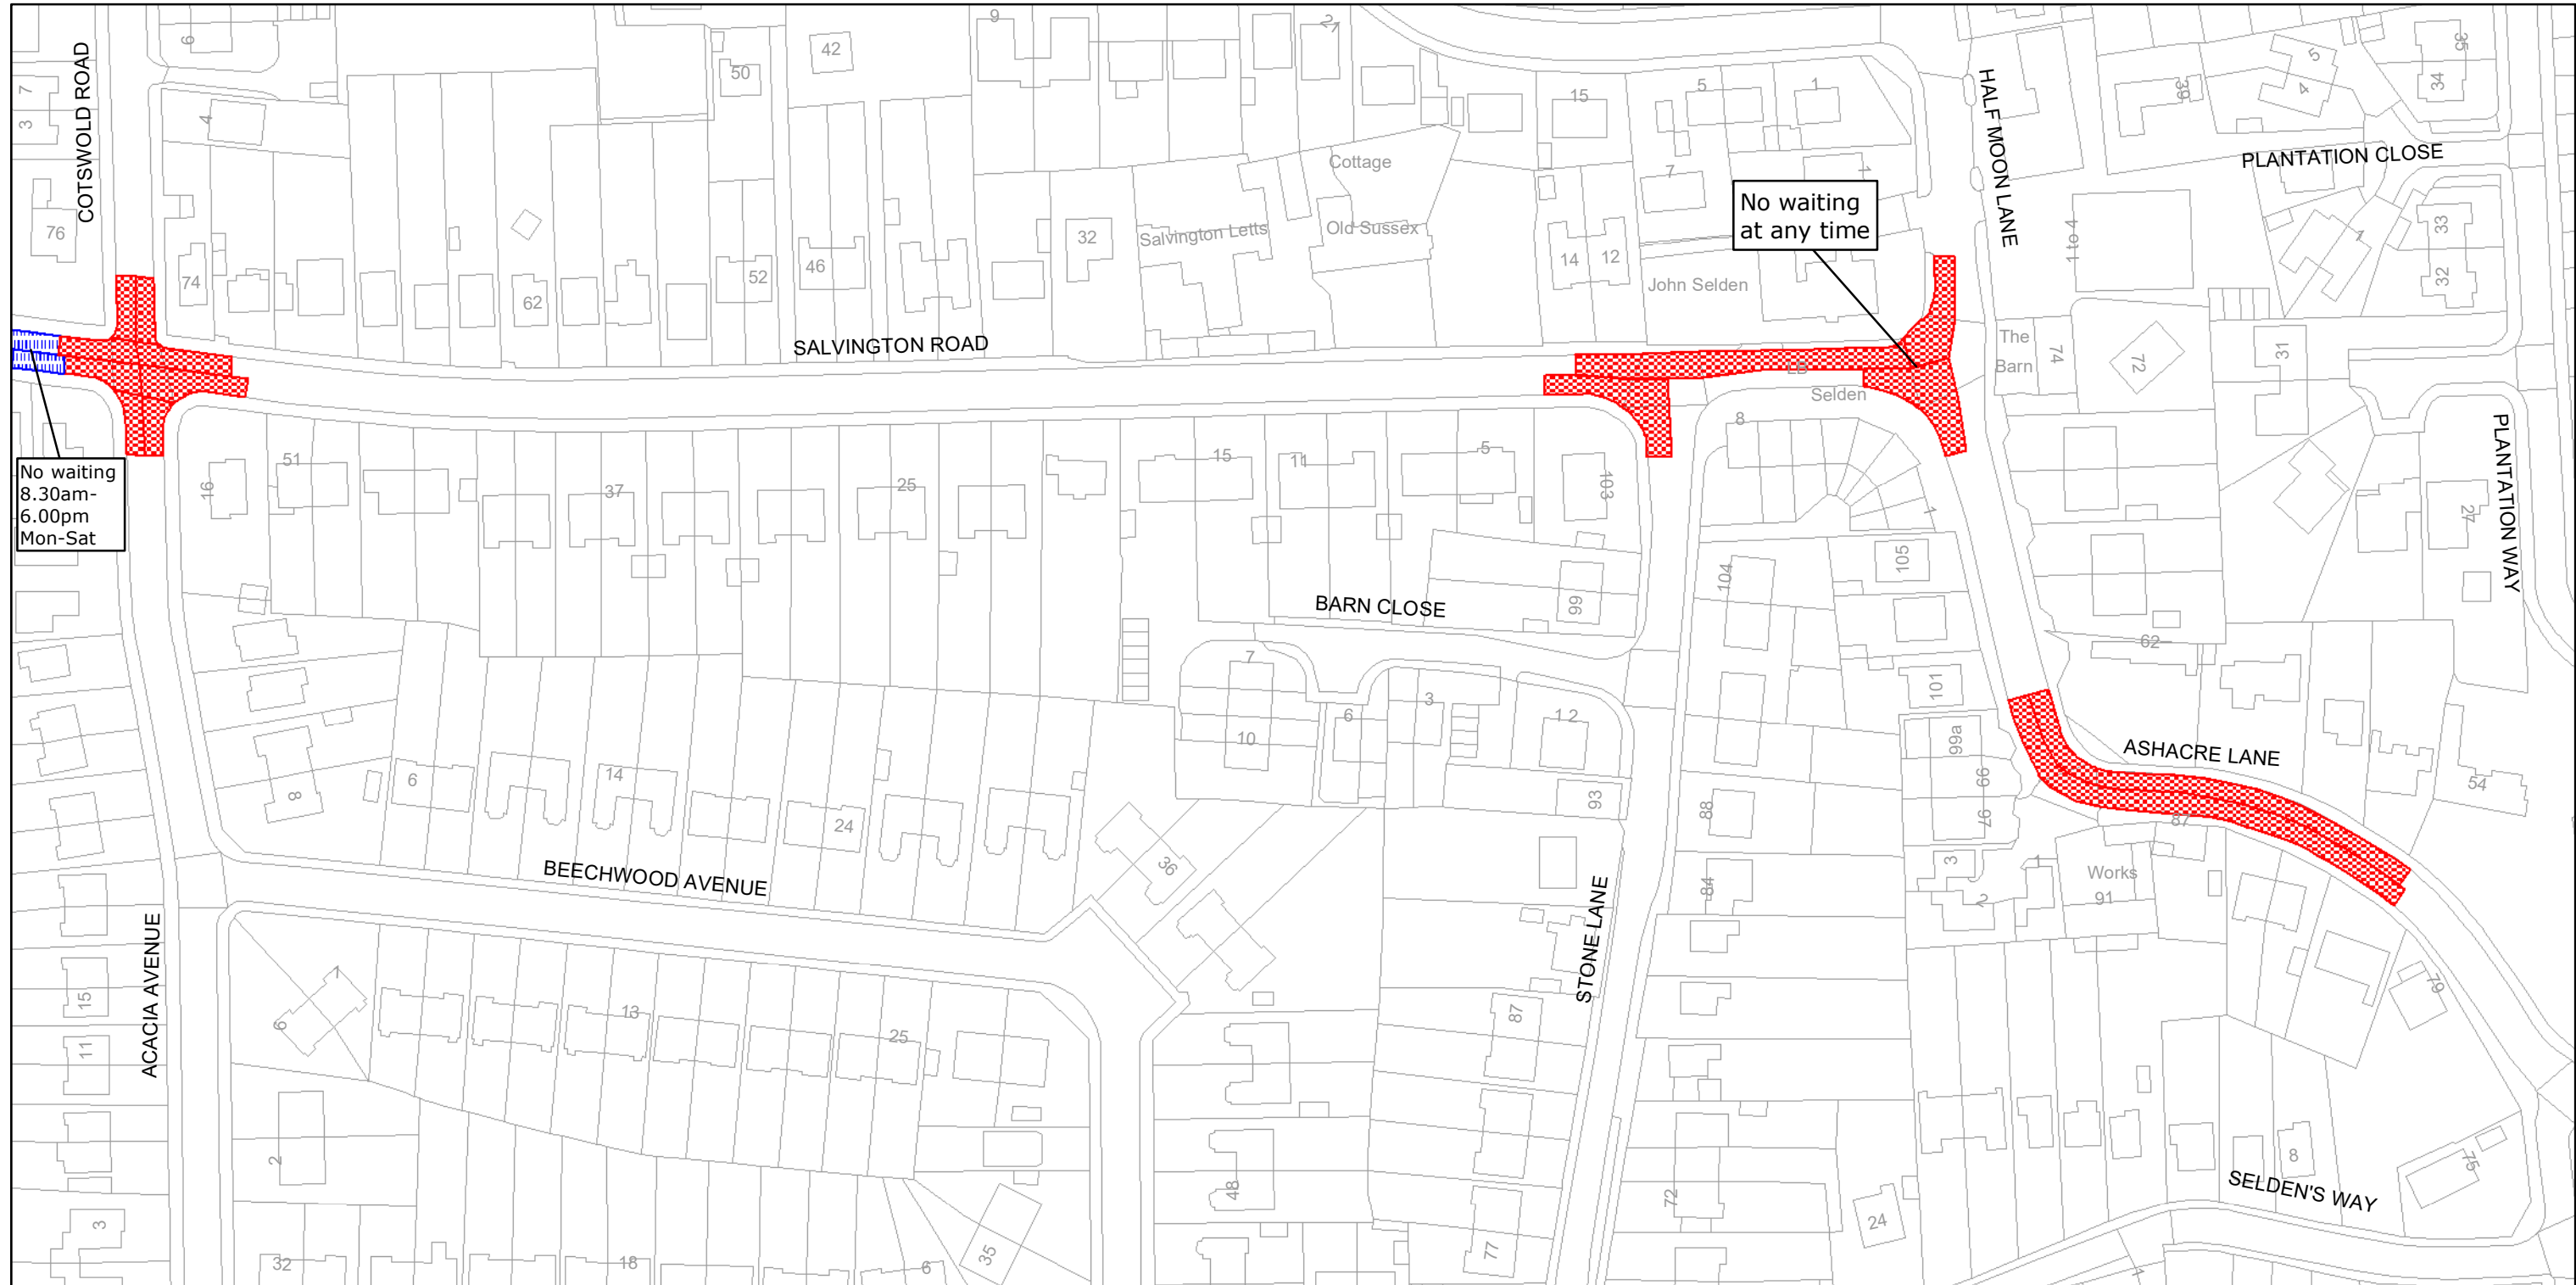


 West Sussex County Council
 Highways & Transport
 The Grange
 Tower Street
 Chichester
 West Sussex
 PO19 1RH

WORTHING BOROUGH: SALVINGTON WARD
 WAITING RESTRICTIONS

TILE REF NO:
 TQ1205SES


SHEET ISSUE NO 1
 SHEET ACTIVE FROM - 02/07/2007



SCALE:
 1:1250
 at A3 size

Reproduced from or based upon 2006 Ordnance Survey mapping with permission of the Controller of HMSO (c) Crown Copyright reserved.
 Unauthorised reproduction infringes Crown copyright and may lead to prosecution or civil proceedings West Sussex County Council Licence No. 100018485

PAGE 2 OF 2: PROPOSED CHANGES TO RESTRICTIONS (CIRCLED)

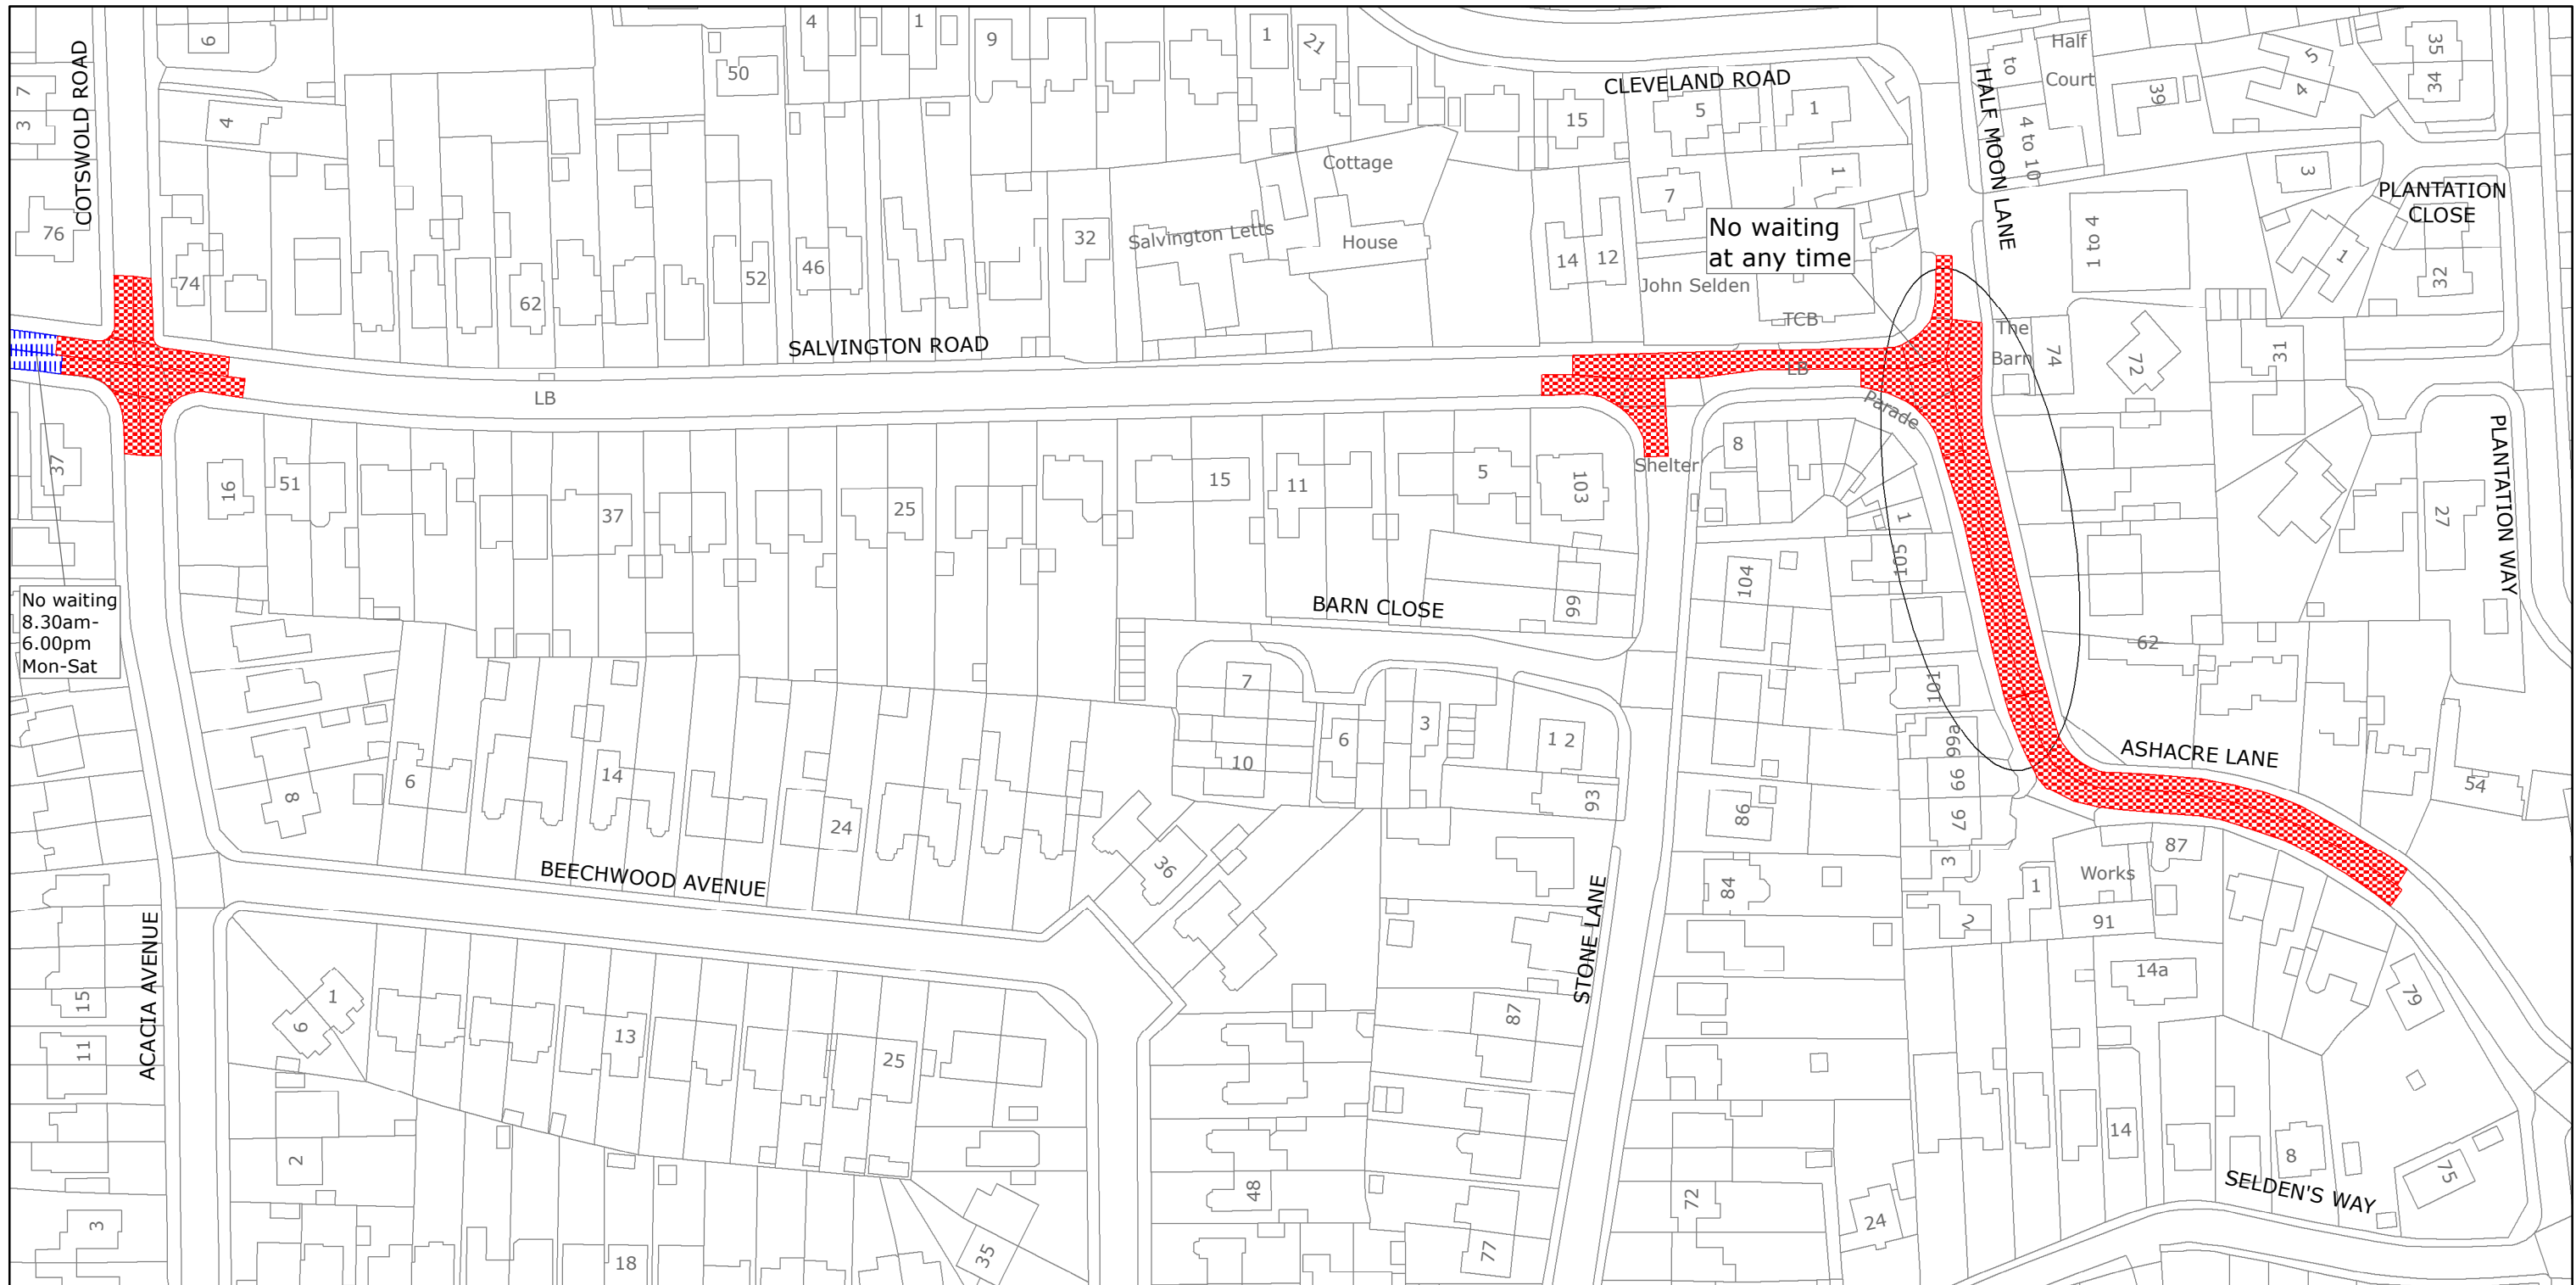

West Sussex County Council
 Highways & Transport
 The Grange
 Tower Street
 Chichester
 West Sussex
 PO19 1RH

WORTHING BOROUGH: SALVINGTON WARD
 PROPOSED WAITING RESTRICTIONS (04.04.2022)

Reproduced from or based upon 2022 Ordnance Survey mapping with permission of the Controller of HMSO (c) Crown Copyright reserved.
 Unauthorised reproduction infringes Crown copyright and may lead to prosecution or civil proceedings West Sussex County Council Licence No. 100018485

TILE REF NO:
 TQ1205SES

SHEET ISSUE NO 2_WOR2204
 SHEET ACTIVE FROM - DD.MM.YYYY



SCALE:
 1:1250
 at A3 size