

TRAFFIC REGULATION ORDER (TRO) CONSULTATION

ARN9001MM – Arun District EV Bays

3/11/22 – 24/11/22

Contents

Notice	Page 2
Statement of Reasons	Page 3
Draft Order	Page 4
Plan "c_arunsz9298nen" - existing restrictions	Page 6
Plan "c_arunsz9298nen" - proposals	Page 7
Plan "c_aruntq0202nwn" - existing restrictions	Page 8
Plan "c_aruntq0202nwn" - proposals	Page 9
Plan "c_aruntq0301nws" - existing restrictions	Page 10
Plan "c_aruntq0301nws" - proposals	Page 11
Plan "c_aruntq0402sws" - existing restrictions	Page 12
Plan "c_aruntq0402sws" - proposals	Page 13
Plan "c_aruntq0501nes" - existing restrictions	Page 14
Plan "c_aruntq0501nes" - proposals	Page 15

West Sussex County Council
((Arun District) (Parking Places & Traffic Regulation) (Consolidation) Order
2010)

(Various Roads: Electric Vehicle Charging Amendment) Order 2022

NOTICE is hereby given that West Sussex County Council proposes to make a permanent Traffic regulation Order under the provisions of the Road Traffic Regulation Act 1984, the effect of which will be to introduce parking bays for use only by electric vehicles being recharged at any time on the following roads in the District of Arun:

BOGNOR REGIS: Wood Street (north side, west of Charlwood Street). LITTLEHAMPTON: Beaumont Park (east side north of Leeward Road), Fitzalan Road (east side between Irvine Road and Selbourne Road) Wick Farm Road (north side east of Peel Close). RUSTINGTON: Dolphin Way (east side at Dolphin Court).

At each of these locations it is proposed to install on-street electric vehicle charging points. Each bay will accommodate six vehicles.

Full details of the proposals, including detailed plans showing the location of the proposed bays, can be viewed on the Traffic Regulation Order page of the West Sussex County Council website. The [website](#) includes a response form for any comments or objections.

People without access to a computer who wish to view details of the scheme should telephone the West Sussex County Council Contact Centre on 01243 642105 to receive the documents by post.

Any comments or objections about the proposal must be received before 24 November 2022. These may be submitted via the response form on the website mentioned above, by e-mail to tro.consultation@westsussex.gov.uk or in writing to TRO Team, West Sussex County Council, The Grange, Tower Street, Chichester, PO19 1RH. For legal reasons, only correspondence including a full name and address will be considered. Please quote reference ARN9001-MM in all correspondence.

Dated this 3rd day of November 2022.
Director of Law & Assurance, County Hall, Chichester.

West Sussex County Council
((Arun District) (Parking Places & Traffic Regulation) (Consolidation) Order
2010)

(Various Roads: Electric Vehicle Charging Amendment) Order 2022

Statement of Reasons for Proposing to Make the Order

West Sussex County Council proposes to make a permanent Traffic Regulation Order that will introduce parking bays for use only by electric vehicles being recharged at any time on the following roads in Arun District:

BOGNOR REGIS: Wood Street (north side, west of Charlwood Street). LITTLEHAMPTON: Beaumont Park (east side north of Leeward Road), Fitzalan Road (east side between Irvine Road and Selbourne Road) Wick Farm Road (north side east of Peel Close). RUSTINGTON: Dolphin Way (east side at Dolphin Court).

West Sussex County Council is committed to encouraging the use of electric vehicles and to providing charging facilities to make their use as convenient as possible. A partnership agreement has been entered into with Connected Kerb, who will meet the cost of installing and maintaining electric vehicle charging points in car parks and on-street locations across the county.

More information about the project and how the charge points will operate is available on the Electric Vehicle page of the West Sussex County Council website.

Following local consultation, the first charging points are proposed at locations where existing need has been identified. To ensure the charging points are not obstructed by parked petrol/diesel vehicles, or by electric vehicles which are not being charged, it is proposed to prohibit parking by any vehicle except an electric vehicle on charge at the locations of the new charging points.

The new order is therefore proposed to improve the amenities of the area through which the road runs.

The attached table lists the drawings showing the proposed restrictions and an index of the roads affected by the proposed order.

Director of Law & Assurance
18 October 2022
ARN9001-MM

Roads in Bognor Regis	Drawing Number
Wood Street	SZ9298NEN

Roads in Littlehampton	Drawing Number
Beaumont Park	TQ0402SWS
Fitzalan Road	TQ0301NWS
Wick Farm Road	TQ0202NWN

Road in Rustington	Drawing Number
Dolphin Way	TQ0501NES

WEST SUSSEX COUNTY COUNCIL
((ARUN DISTRICT) (PARKING PLACES & TRAFFIC REGULATION)
(CONSOLIDATION) ORDER 2010

(VARIOUS ROADS: ELECTRIC VEHICLE CHARGING AMENDMENT) ORDER 2022

West Sussex County Council in exercise of their powers under Sections 1 (a) 2 (1) and (2), 4 (2), 45, 46, 49 and 53 and Part IV of Schedule 9 of the Road Traffic Regulation Act 1984 ("the Act") as amended and of all other enabling powers and after consultation with the Chief Officer of Police in accordance with Part III of Schedule 9 to the Act hereby make the following Order:-

1. The Order shall come into operation on the **** day of ***** 2022 and may be cited as "West Sussex County Council) ((Arun District) (Parking Places & Traffic Regulation) (Consolidation) Order 2010) (Electric Vehicle Charging Amendment) Order) Order 2022".
2. The West Sussex County Council (Arun District) (Parking Places & Traffic Regulation) (Consolidation) Order 2010 is hereby amended by inserting into Article 3.1 the term of interpretation specified in the First Schedule to This Order.
3. The West Sussex County Council (Arun District) (Parking Places & Traffic Regulation) (Consolidation) Order 2010 is hereby amended by the deletion of the plans specified in the Second Schedule to this Order, and their replacement by the plans specified in the Third Schedule to this Order, attached hereto.
4. The West Sussex County Council (Arun District) (Parking Places & Traffic Regulation) (Consolidation) Order 2010 is hereby amended by the insertion of the plan specified in the Fourth Schedule to this Order, attached hereto.

FIRST SCHEDULE
Additional Terms of Interpretation

"Electric Vehicle Recharging" means an electrically powered vehicle attached to and receiving electric charge from a public electric vehicle charging point installed and operated by West Sussex County Council or their authorised service provider.

SECOND SCHEDULE
Plans to be Deleted

SZ9298NEN (Issue Number 2)
TQ0301NWS (Issue Number 5)

THIRD SCHEDULE
Replacement Plans

SZ9298NEN (Issue Number 3)
TQ0301NWS (Issue Number 6)

FOURTH SCHEDULE
Plans to be Inserted


TQ0202NWN (Issue Number 1)
TQ0402SWS (Issue Number 1)
TQ0501NES (Issue Number 1)

For and on behalf of WEST SUSSEX COUNTY COUNCIL

Authorised Signatory:

NAME:

DATE MADE:
ARN9001-MM

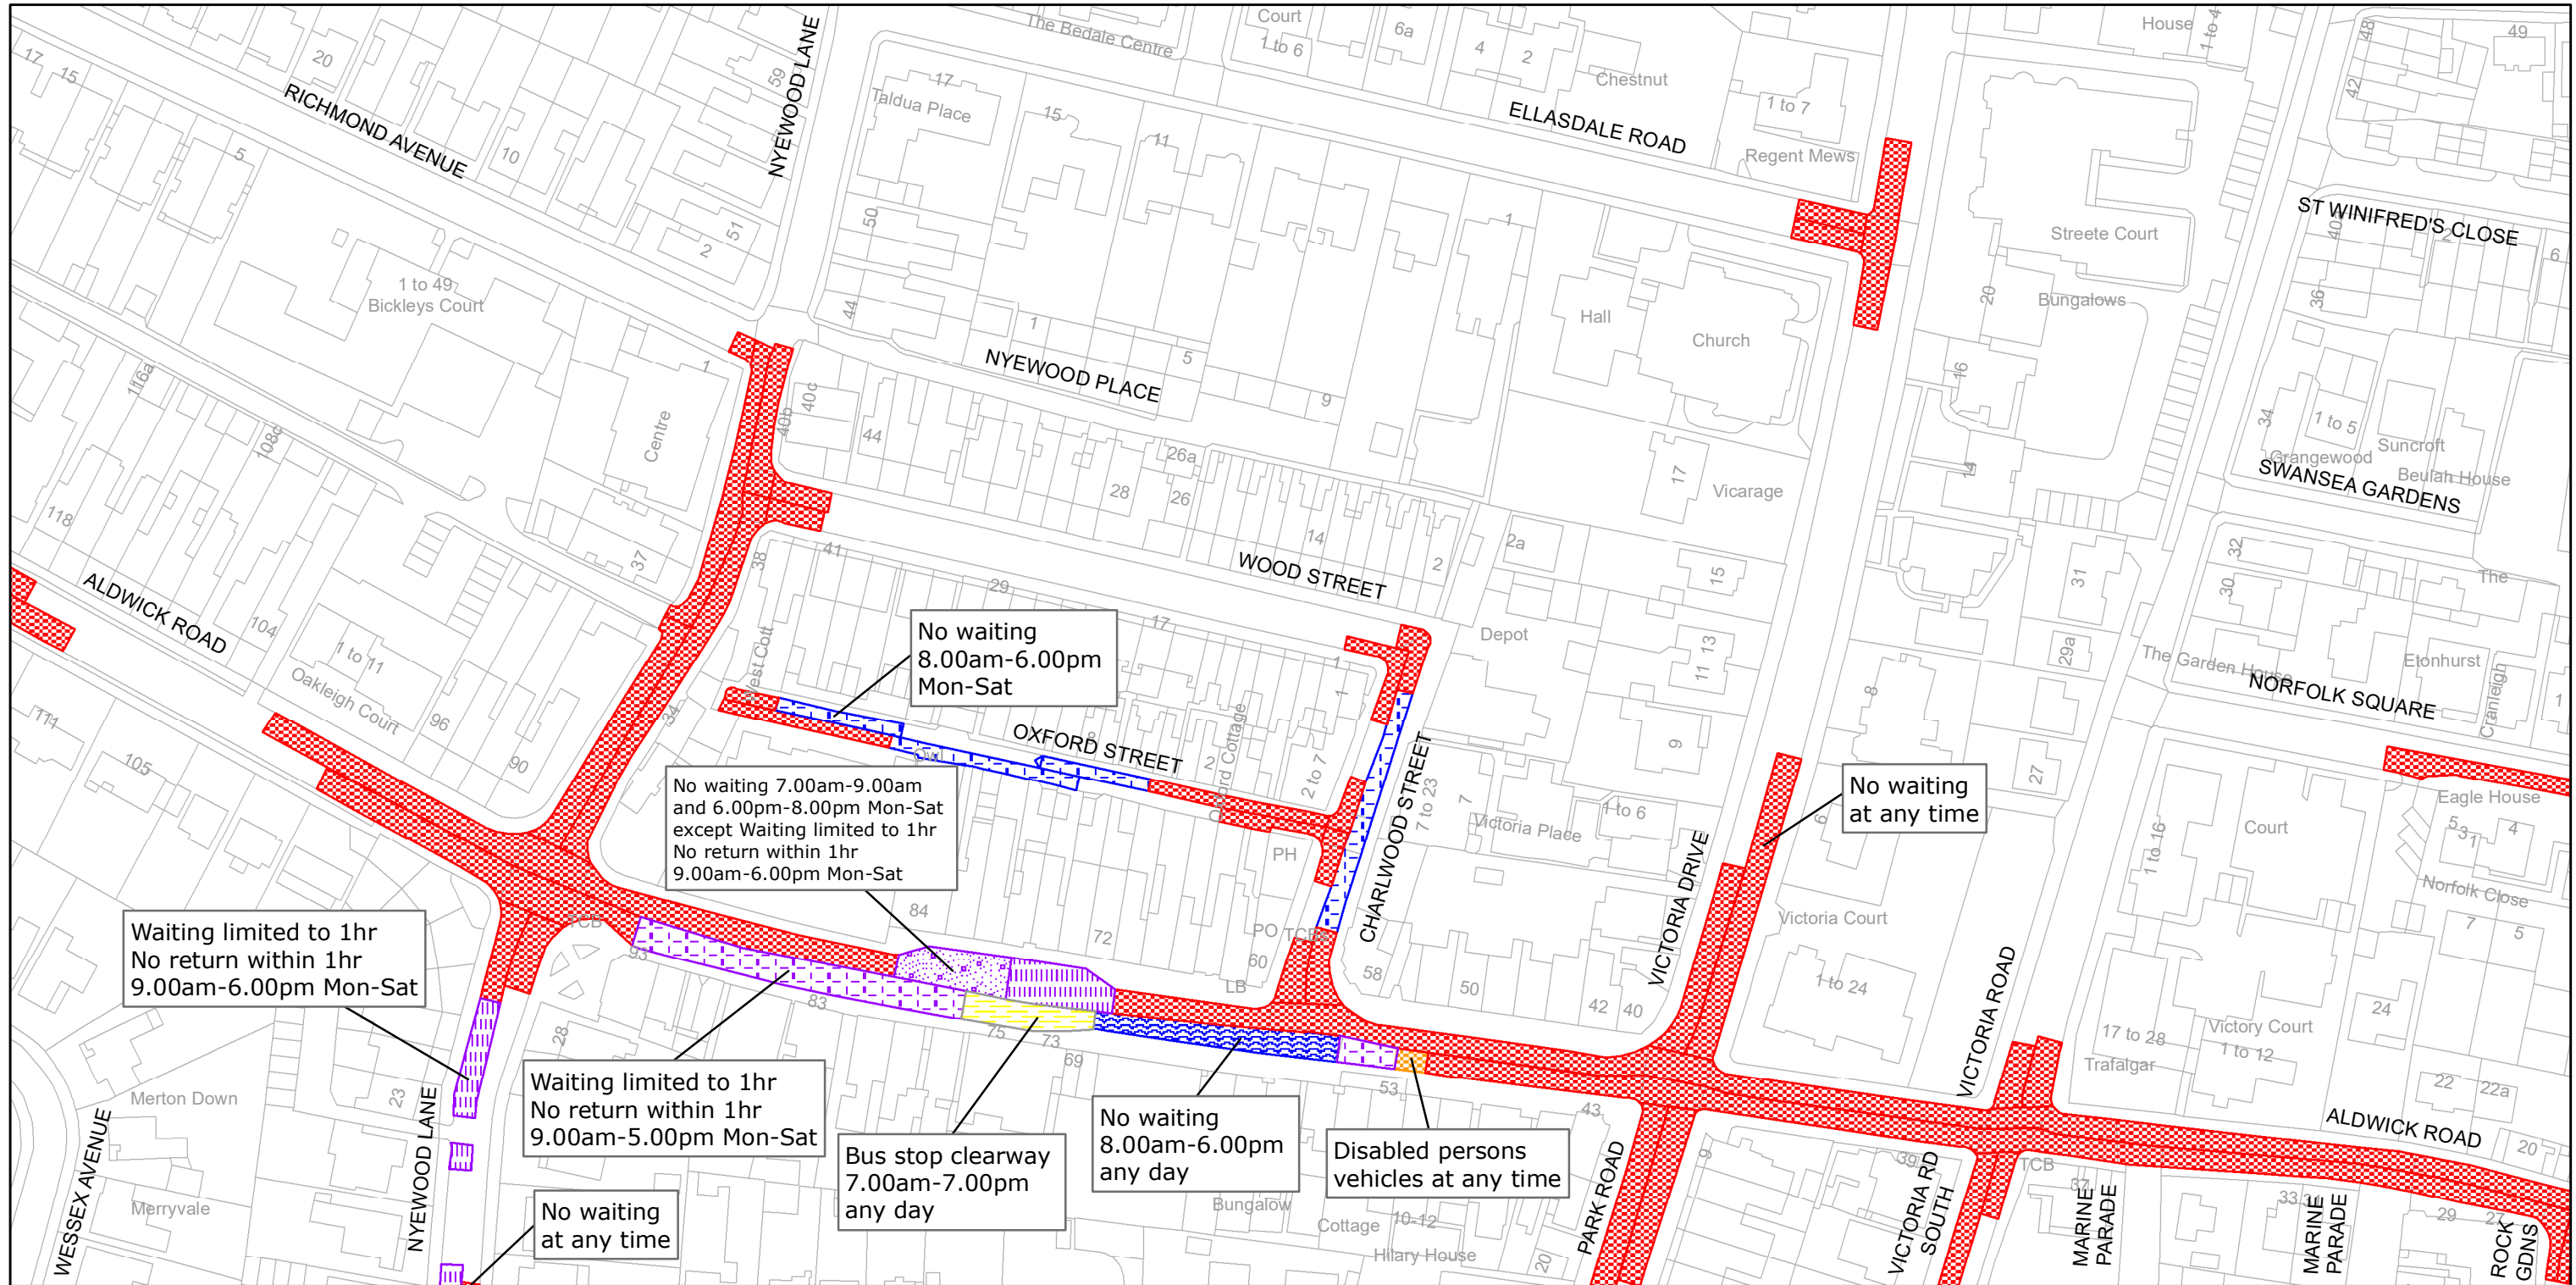

Waiting limited to 1hr
No return within 1hr
9.00am-6.00pm Mon-Sat

No waiting 7.00am-9.00am
and 6.00pm-8.00pm Mon-Sat
except Waiting limited to 1hr
No return within 1hr
9.00am-6.00pm Mon-Sat

Waiting limited to 1hr
No return within 1hr
9.00am-5.00pm Mon-Sat

Bus stop clearway
7.00am-7.00pm
any day

No waiting
8.00am-6.00pm
any day

Disabled persons
vehicles at any time

No waiting
at any time

No waiting
at any time




West Sussex County Council
Infrastructure
The Grange
Tower Street
Chichester
West Sussex
PO19 1RH

ARUN DISTRICT: ALDWICK AND BOGNOR REGIS
WAITING RESTRICTIONS

TILE REF NO:
SZ9298NEN

SHEET ISSUE NO 2


SHEET ACTIVE FROM - 17/09/2010

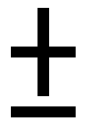

SCALE:
1:1250
at A3 size

Reproduced from or based upon 2009 Ordnance Survey mapping with permission of the Controller of HMSO (c) Crown Copyright reserved.
Unauthorised reproduction infringes Crown copyright and may lead to prosecution or civil proceedings West Sussex County Council Licence No. 100023447


PAGE 2 OF 2: PROPOSED CHANGES TO RESTRICTIONS (CIRCLED)

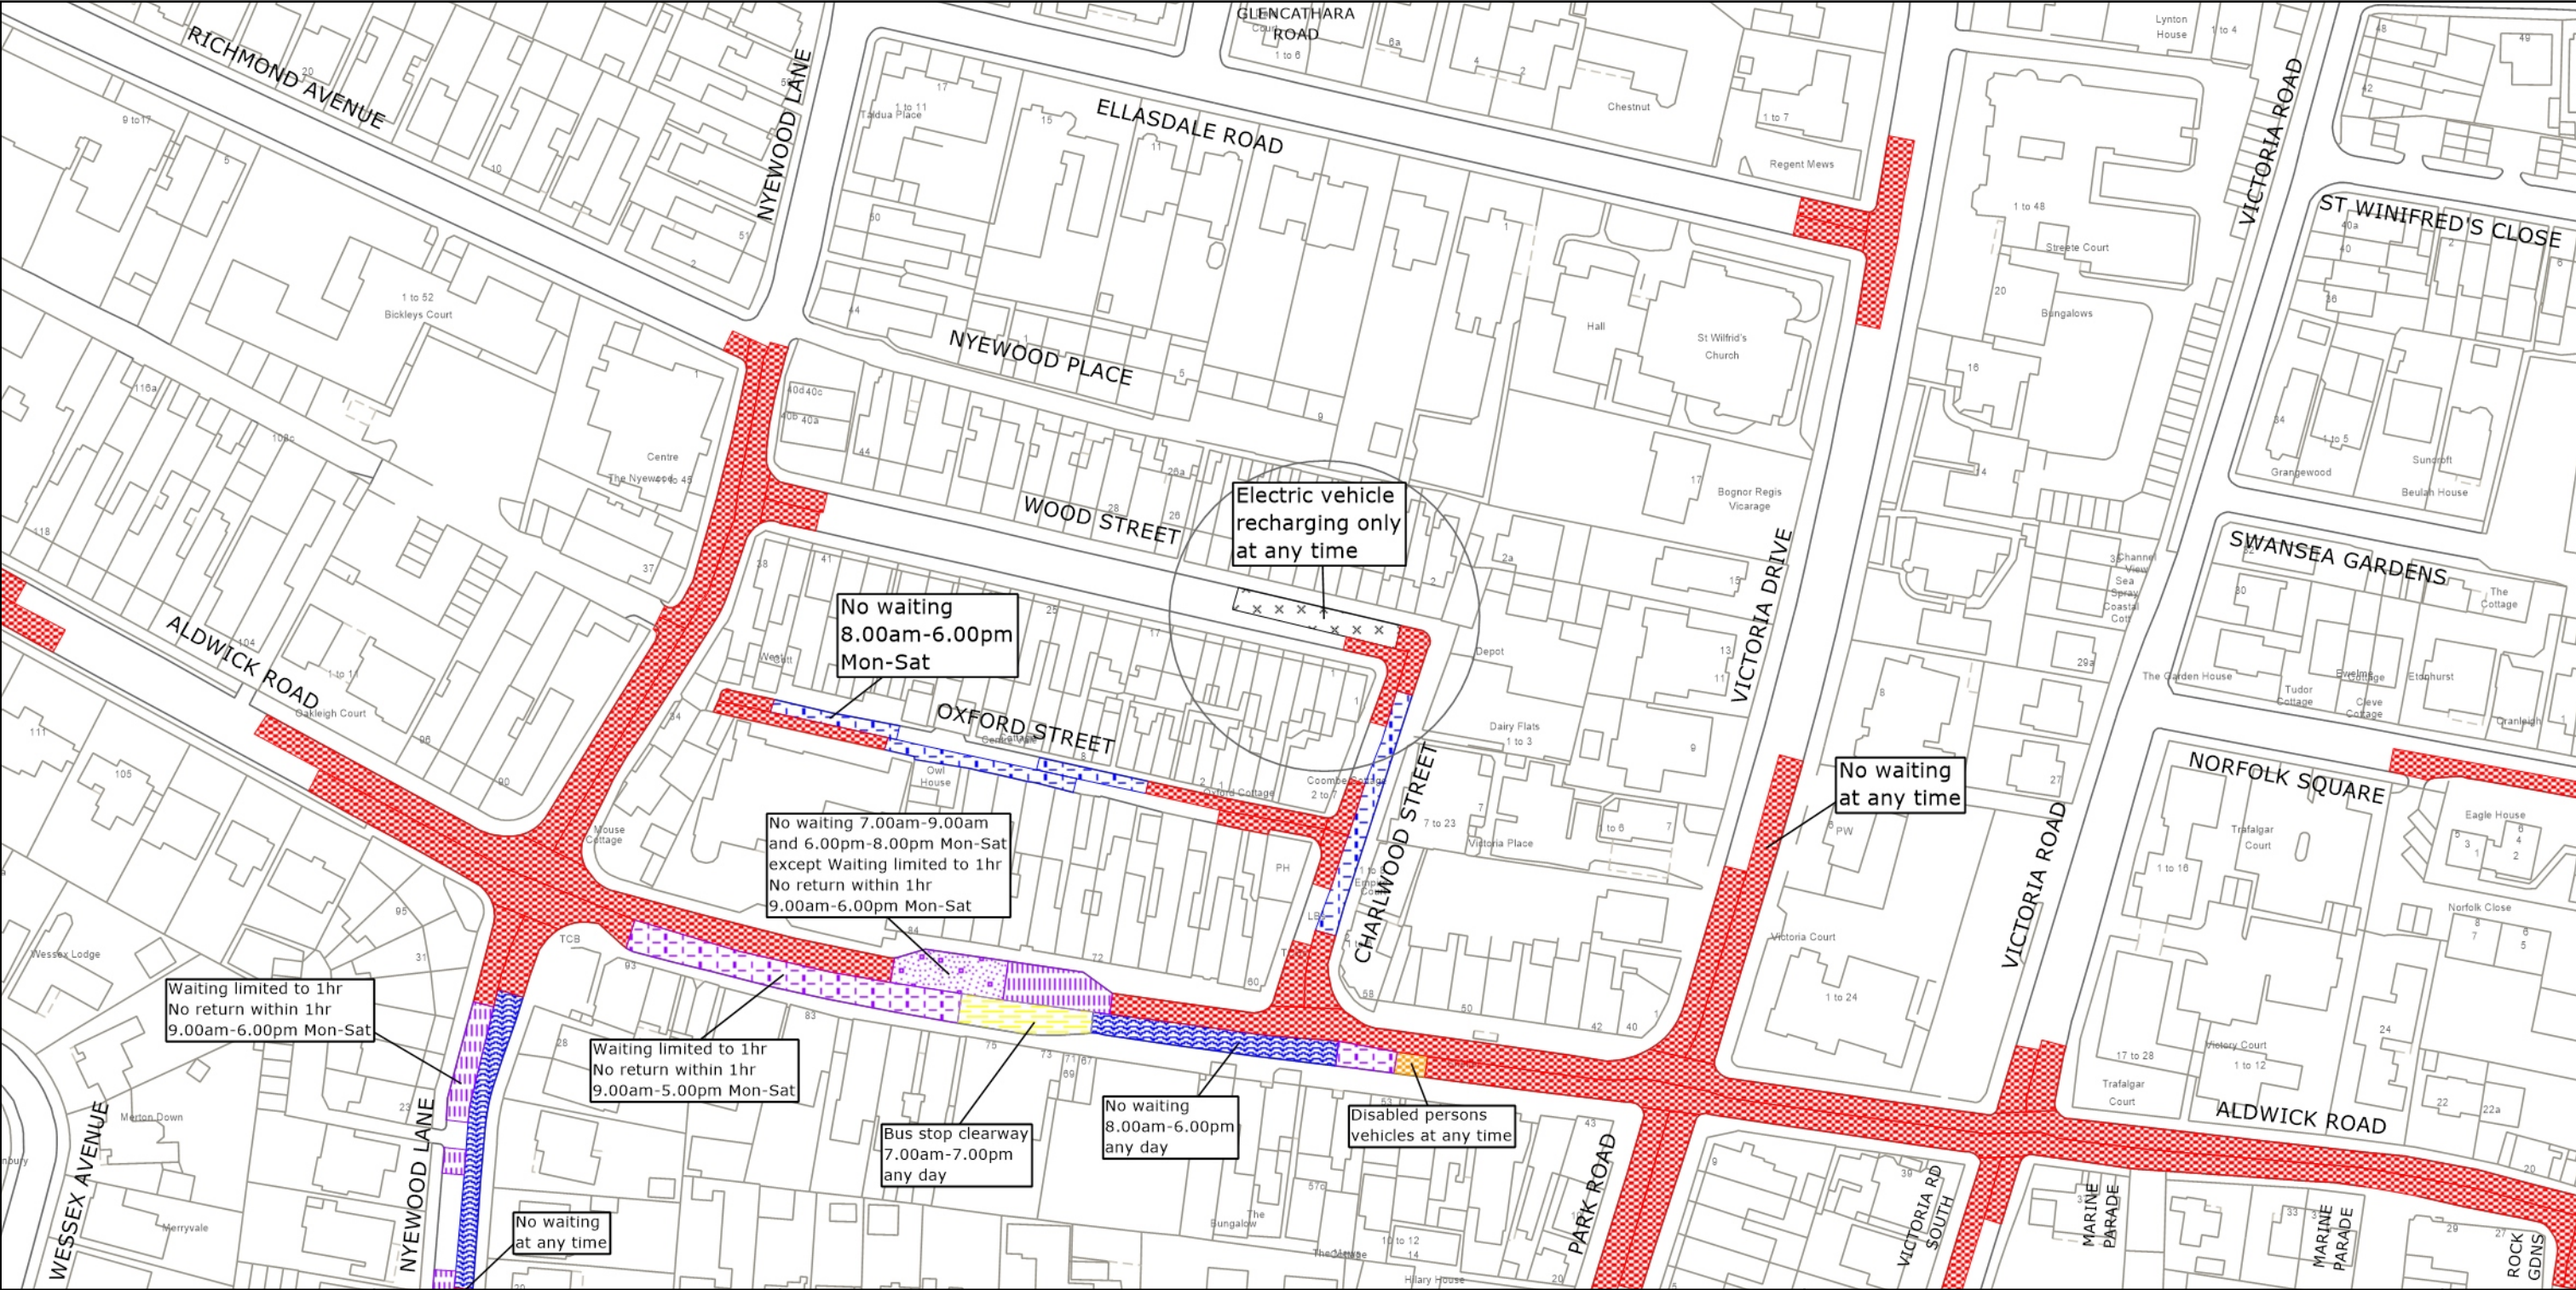


West Sussex County Council
 Highways & Transport
 The Grange
 Tower Street
 Chichester
 West Sussex
 PO19 1RH

ARUN DISTRICT: ALDWICK AND BOGNOR REGIS
 PROPOSED WAITING RESTRICTIONS (25.10.2022)

TILE REF NO:
SZ9298NEN
 SHEET ISSUE NO 3a_ARN9001
 SHEET ACTIVE FROM - DD.MM.YYYY

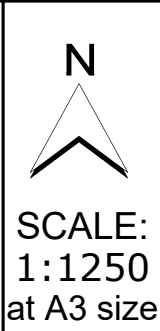

Reproduced from or based upon 2022 Ordnance Survey mapping with permission of the Controller of HMSO (c) Crown Copyright reserved. Unauthorised reproduction infringes Crown copyright and may lead to prosecution or civil proceedings West Sussex County Council Licence No. 100018485

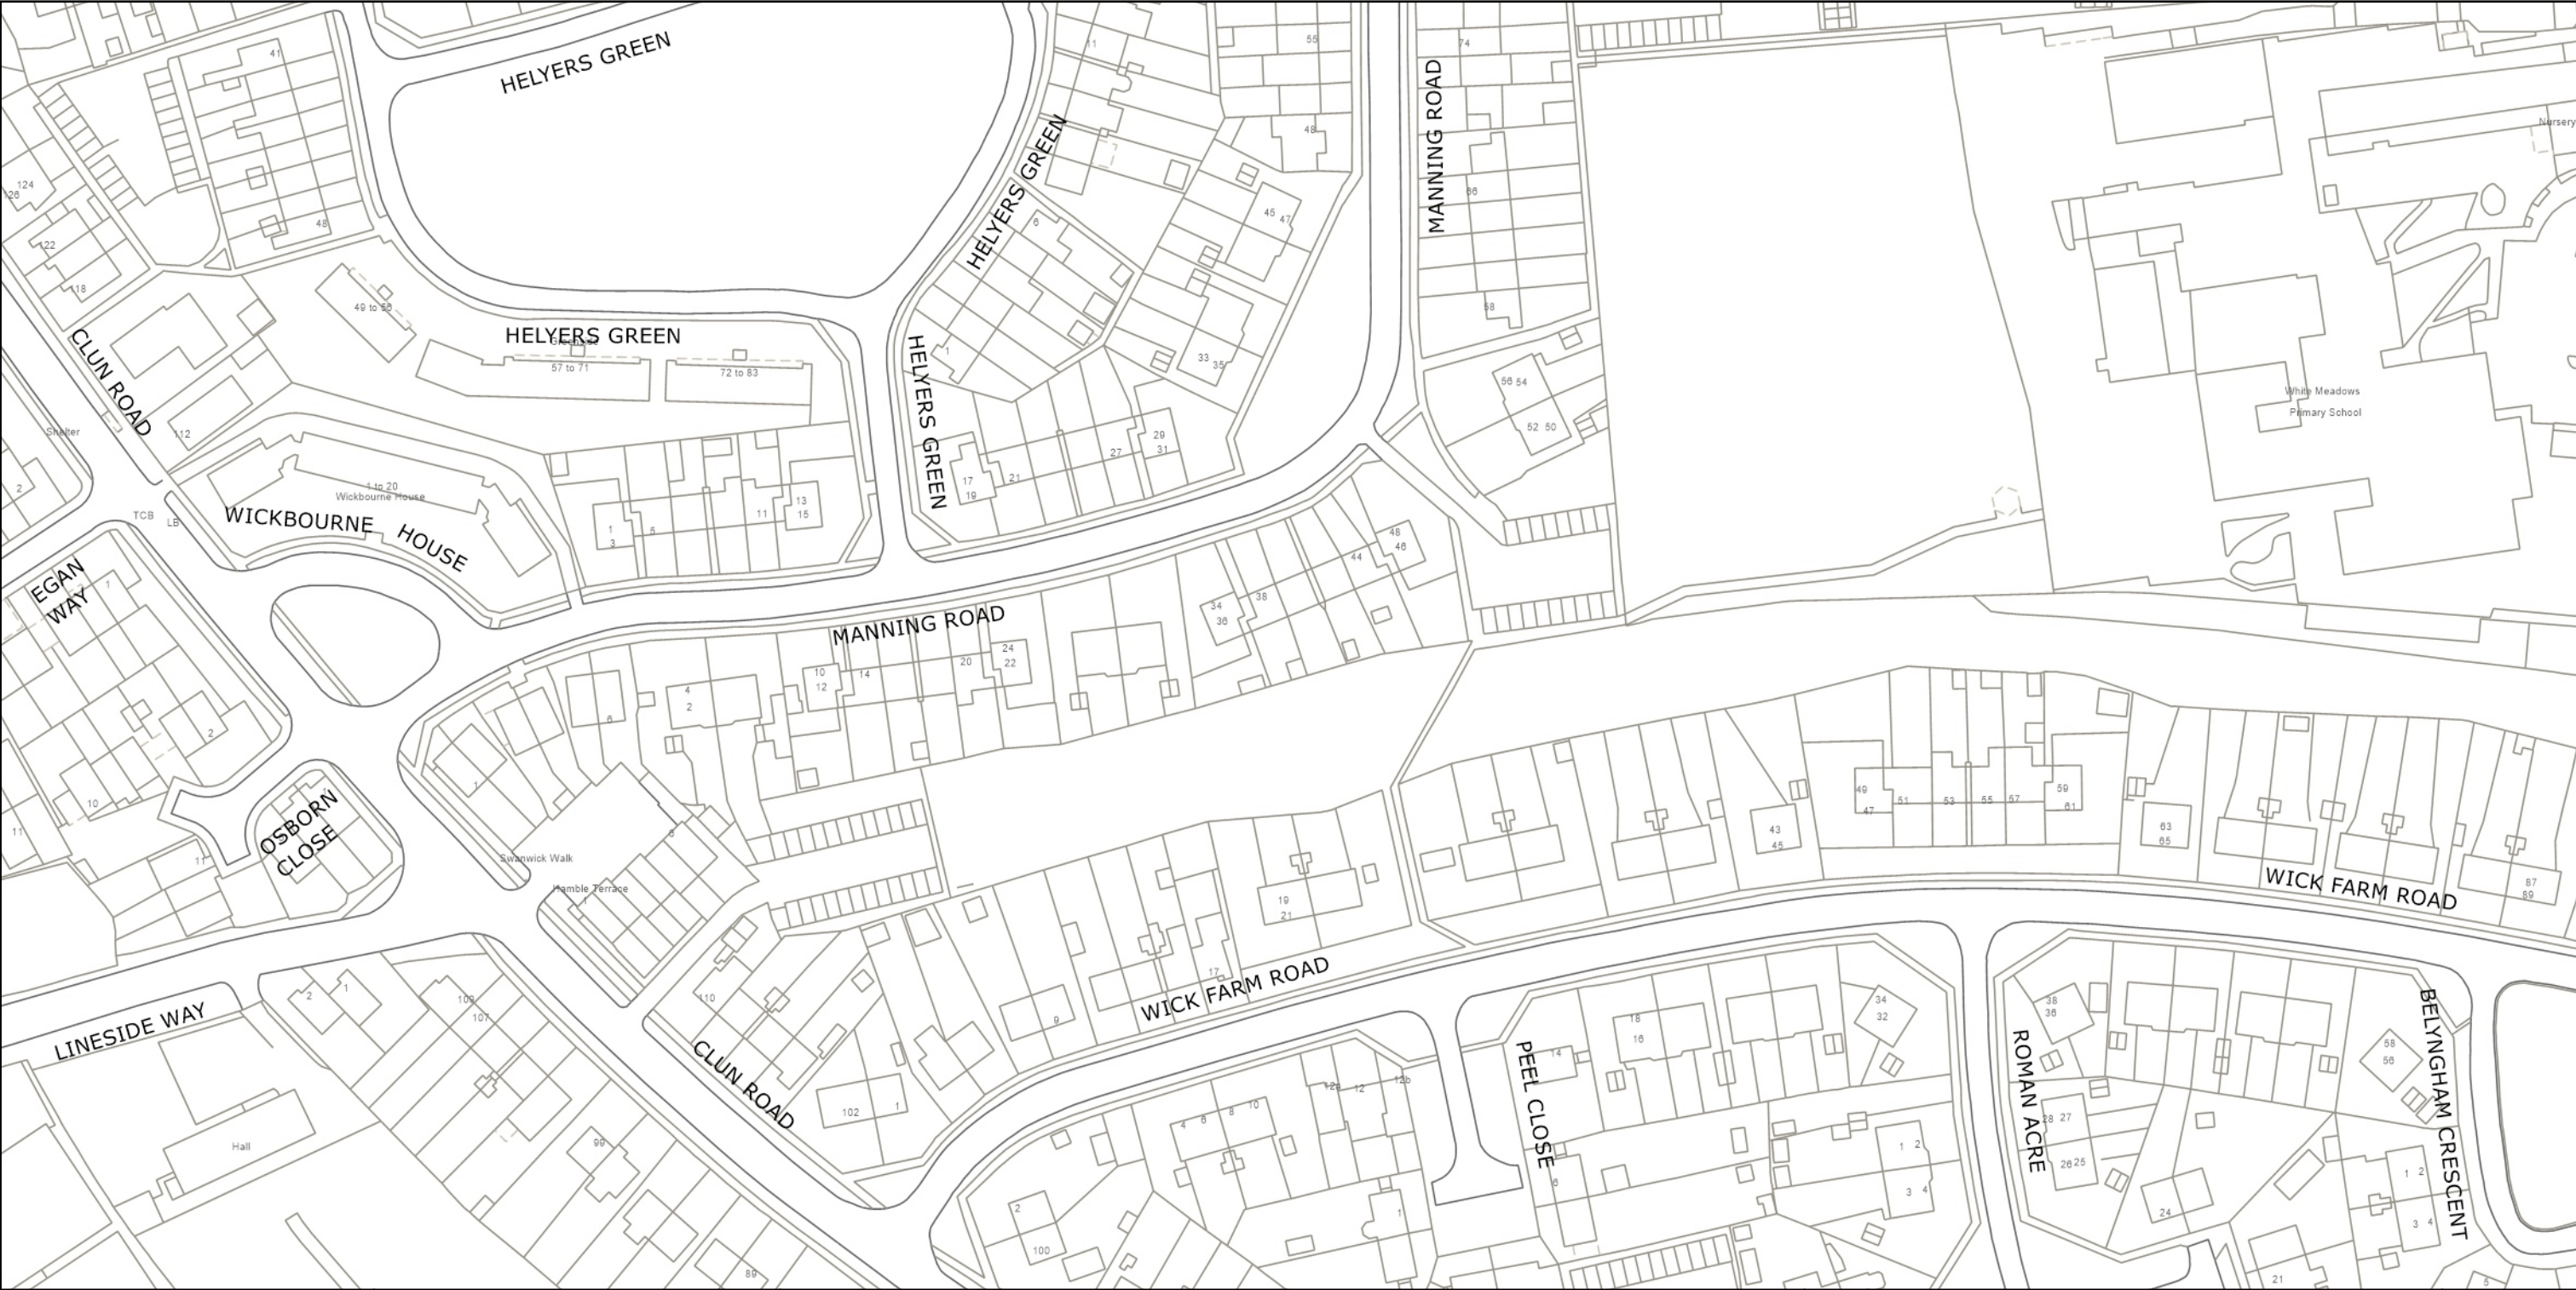

West Sussex County Council
Highways & Transport
The Grange
Tower Street
Chichester
West Sussex
PO19 1RH


ARUN DISTRICT: LITTLEHAMPTON
NO EXISTING WAITING RESTRICTIONS

TILE REF NO:
TQ0202NWN
SHEET ISSUE NO
SHEET ACTIVE FROM -

N
SCALE:
1:1250
at A3 size

Reproduced from or based upon 2022 Ordnance Survey mapping with permission of the Controller of HMSO (c) Crown Copyright reserved. Unauthorised reproduction infringes Crown copyright and may lead to prosecution or civil proceedings West Sussex County Council Licence No. 100018485

PAGE 2 OF 2: PROPOSED CHANGES TO RESTRICTIONS (CIRCLED)

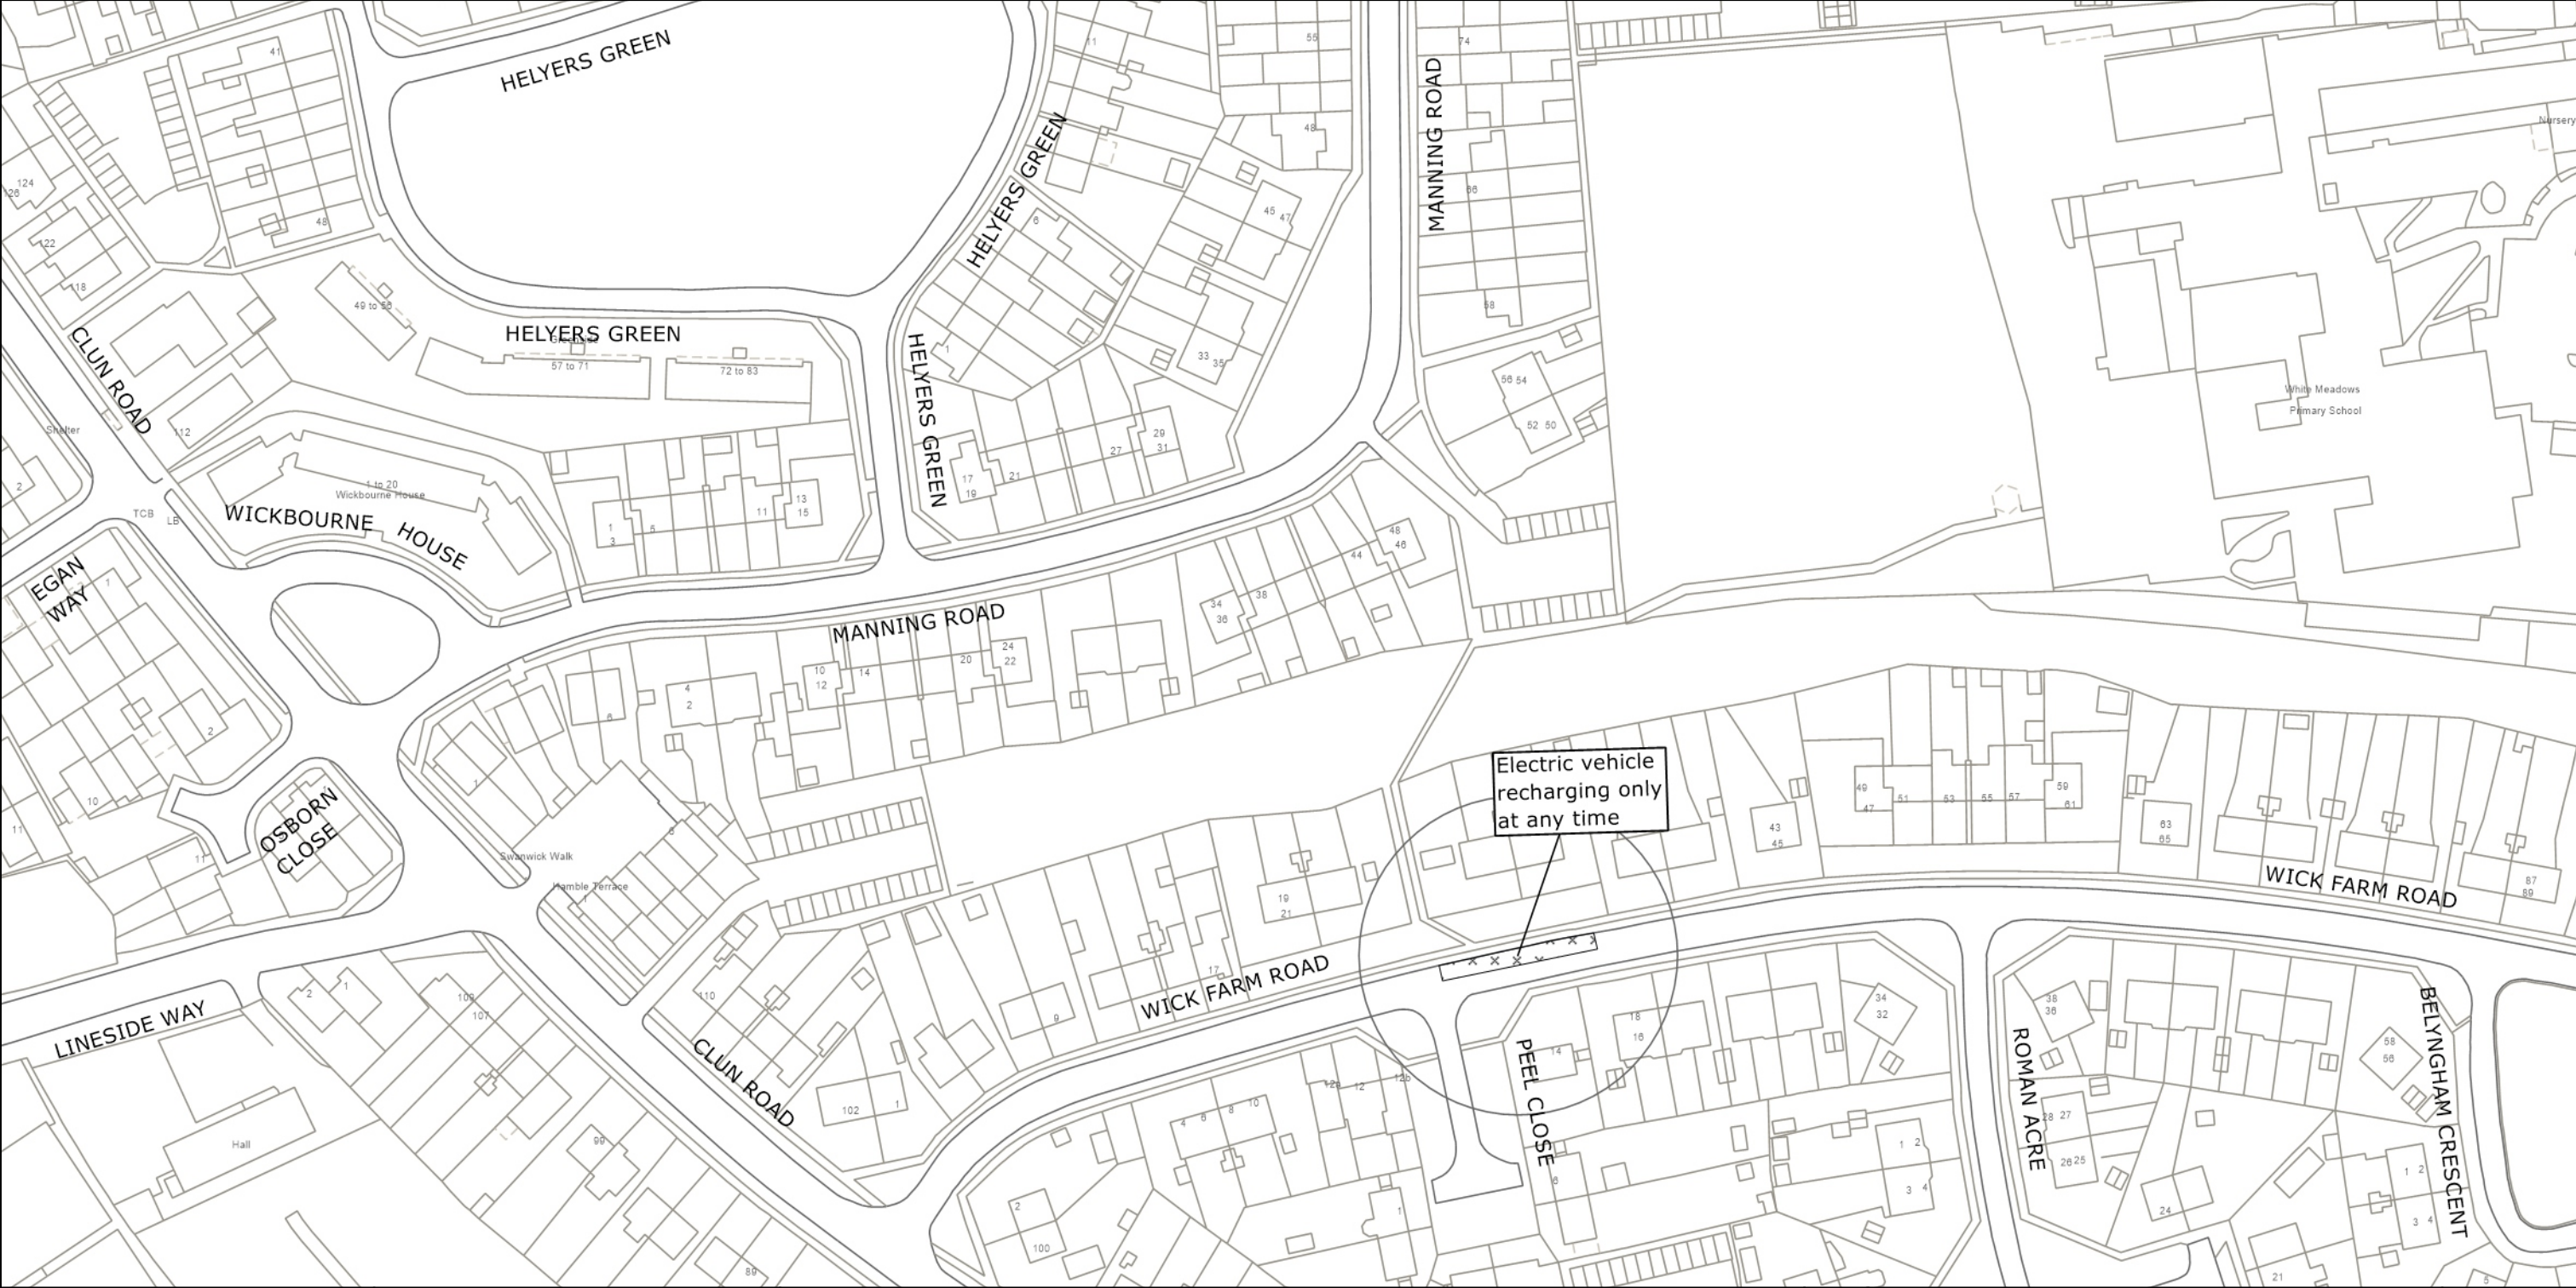

West Sussex County Council
 Highways & Transport
 The Grange
 Tower Street
 Chichester
 West Sussex
 PO19 1RH

ARUN DISTRICT: LITTLEHAMPTON
 PROPOSED WAITING RESTRICTIONS (25.10.2022)


TILE REF NO:
TQ0202NWN
 SHEET ISSUE NO 1_ARN9001
 SHEET ACTIVE FROM - DD.MM.YYYY

N

 SCALE:
 1:1250
 at A3 size

Reproduced from or based upon 2022 Ordnance Survey mapping with permission of the Controller of HMSO (c) Crown Copyright reserved. Unauthorised reproduction infringes Crown copyright and may lead to prosecution or civil proceedings West Sussex County Council Licence No. 100018485

PAGE 1 OF 2: EXISTING RESTRICTIONS ONLY

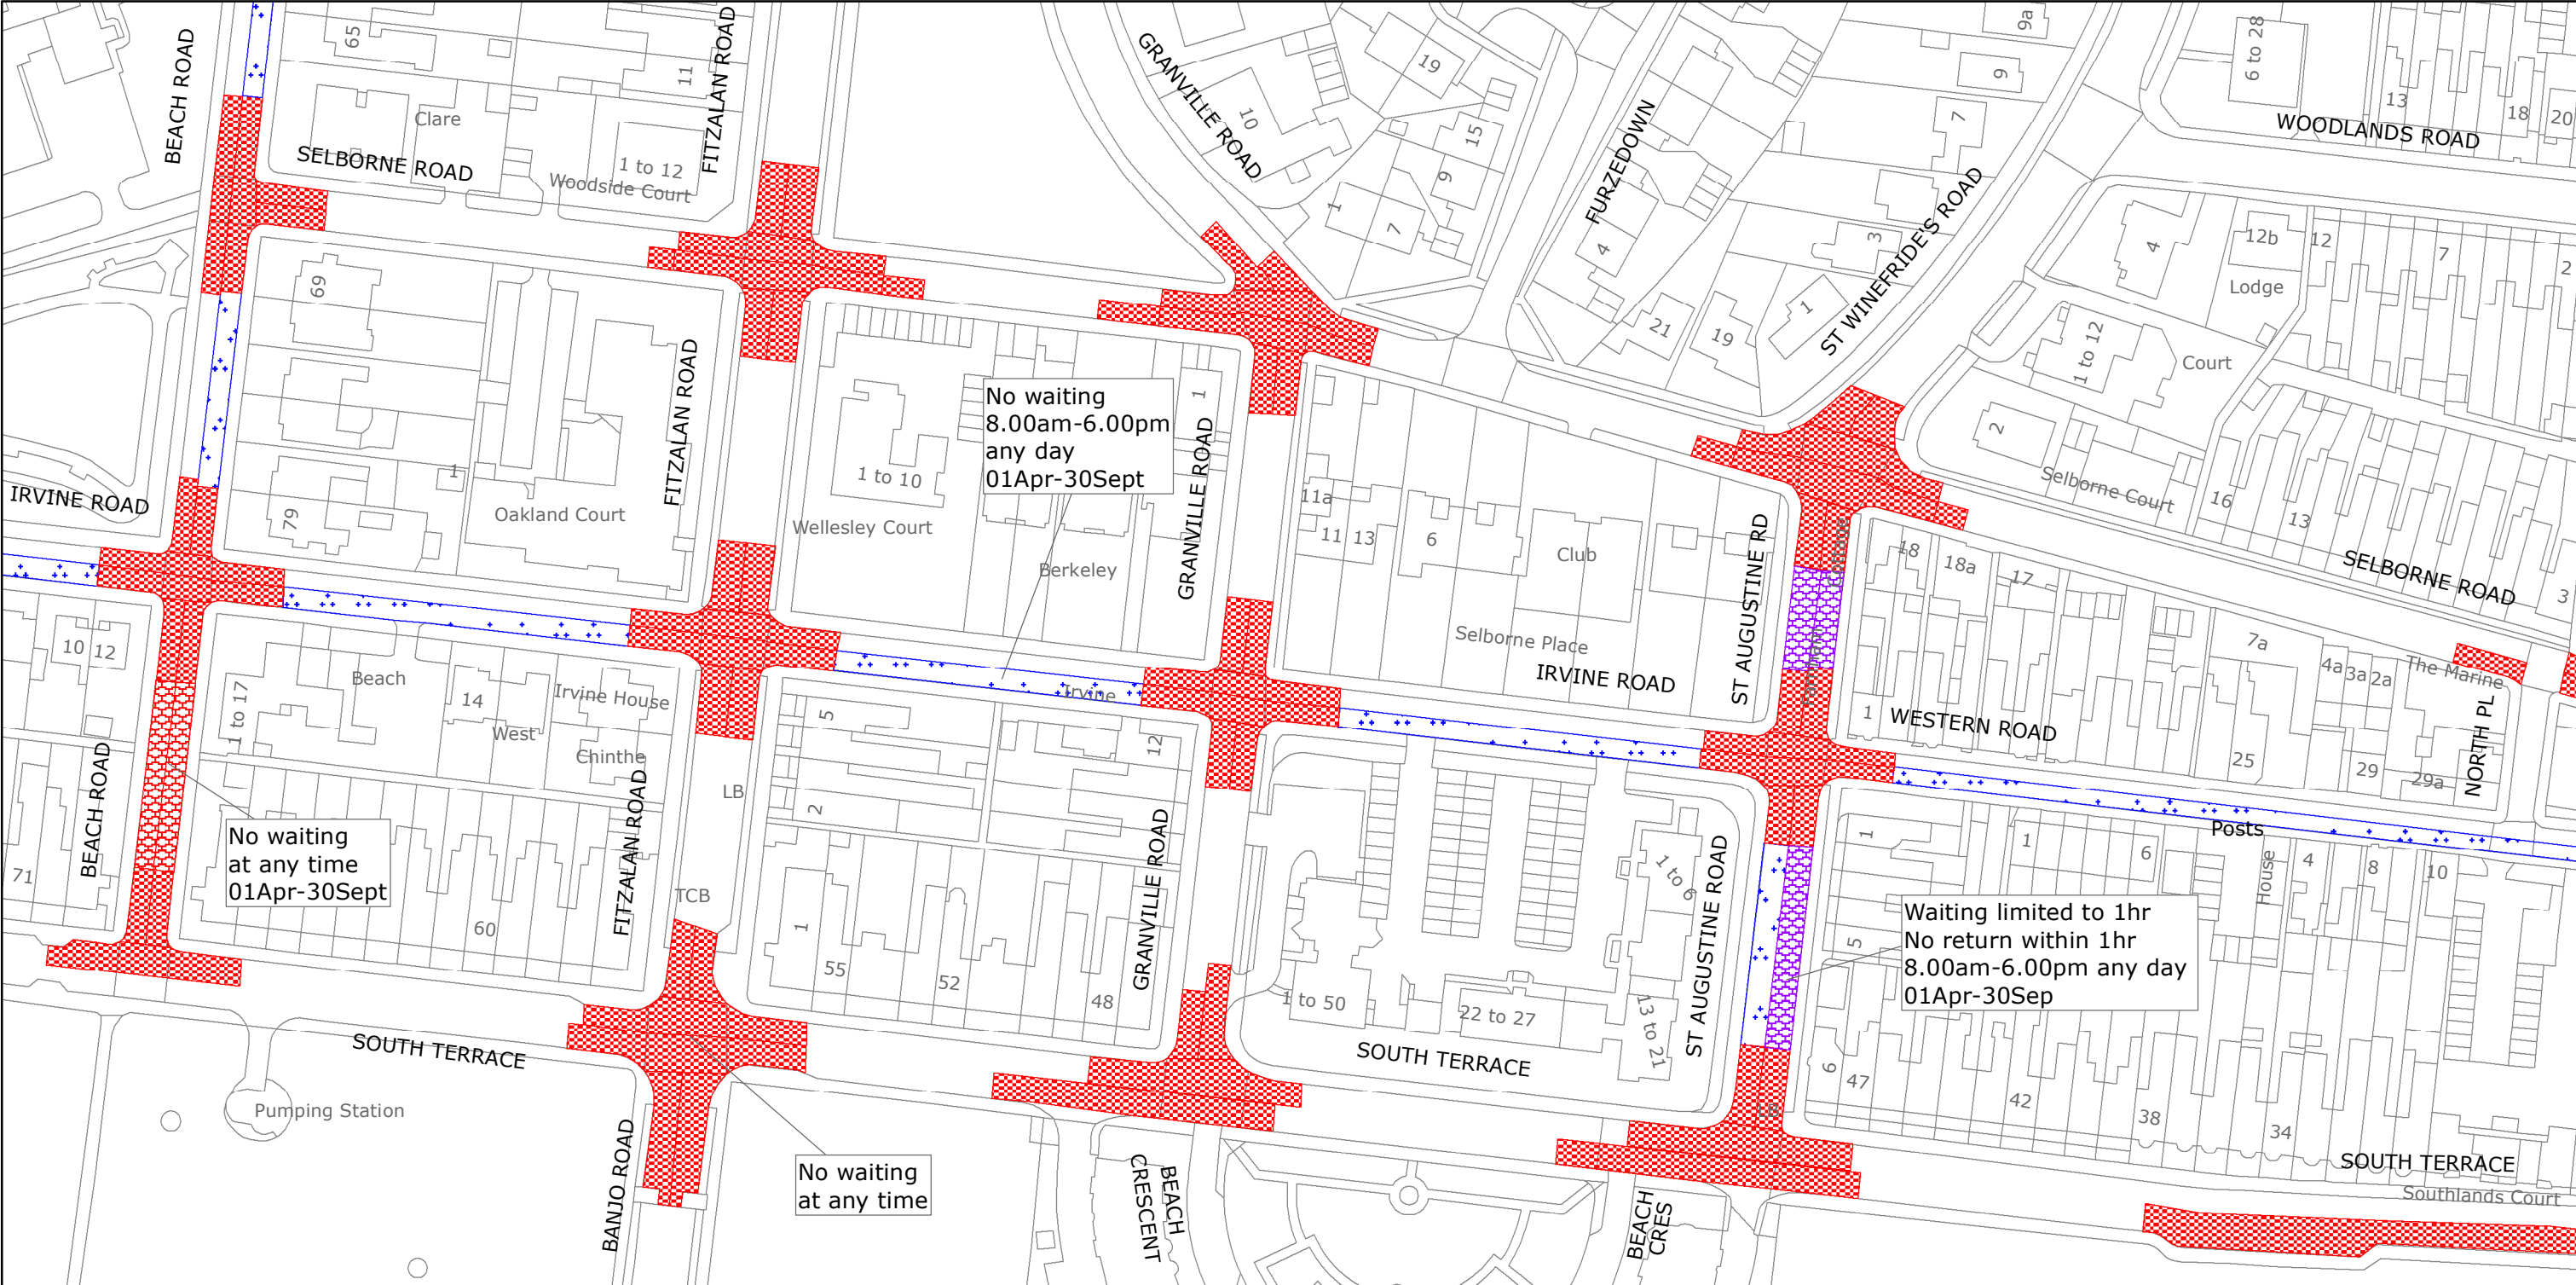

West Sussex County Council
 Highways & Transport
 The Grange
 Tower Street
 Chichester
 West Sussex
 PO19 1RH


ARUN DISTRICT: LITTLEHAMPTON
 WAITING RESTRICTIONS

Reproduced from or based upon 2021 Ordnance Survey mapping with permission of the Controller of HMSO (c) Crown Copyright reserved.
 Unauthorised reproduction infringes Crown copyright and may lead to prosecution or civil proceedings West Sussex County Council Licence No. 100018485

TILE REF NO:
TQ0301NWS
 SHEET ISSUE NO 5
 SHEET ACTIVE FROM - 18/01/2021




PAGE 2 OF 2: PROPOSED CHANGES TO RESTRICTIONS (CIRCLED)

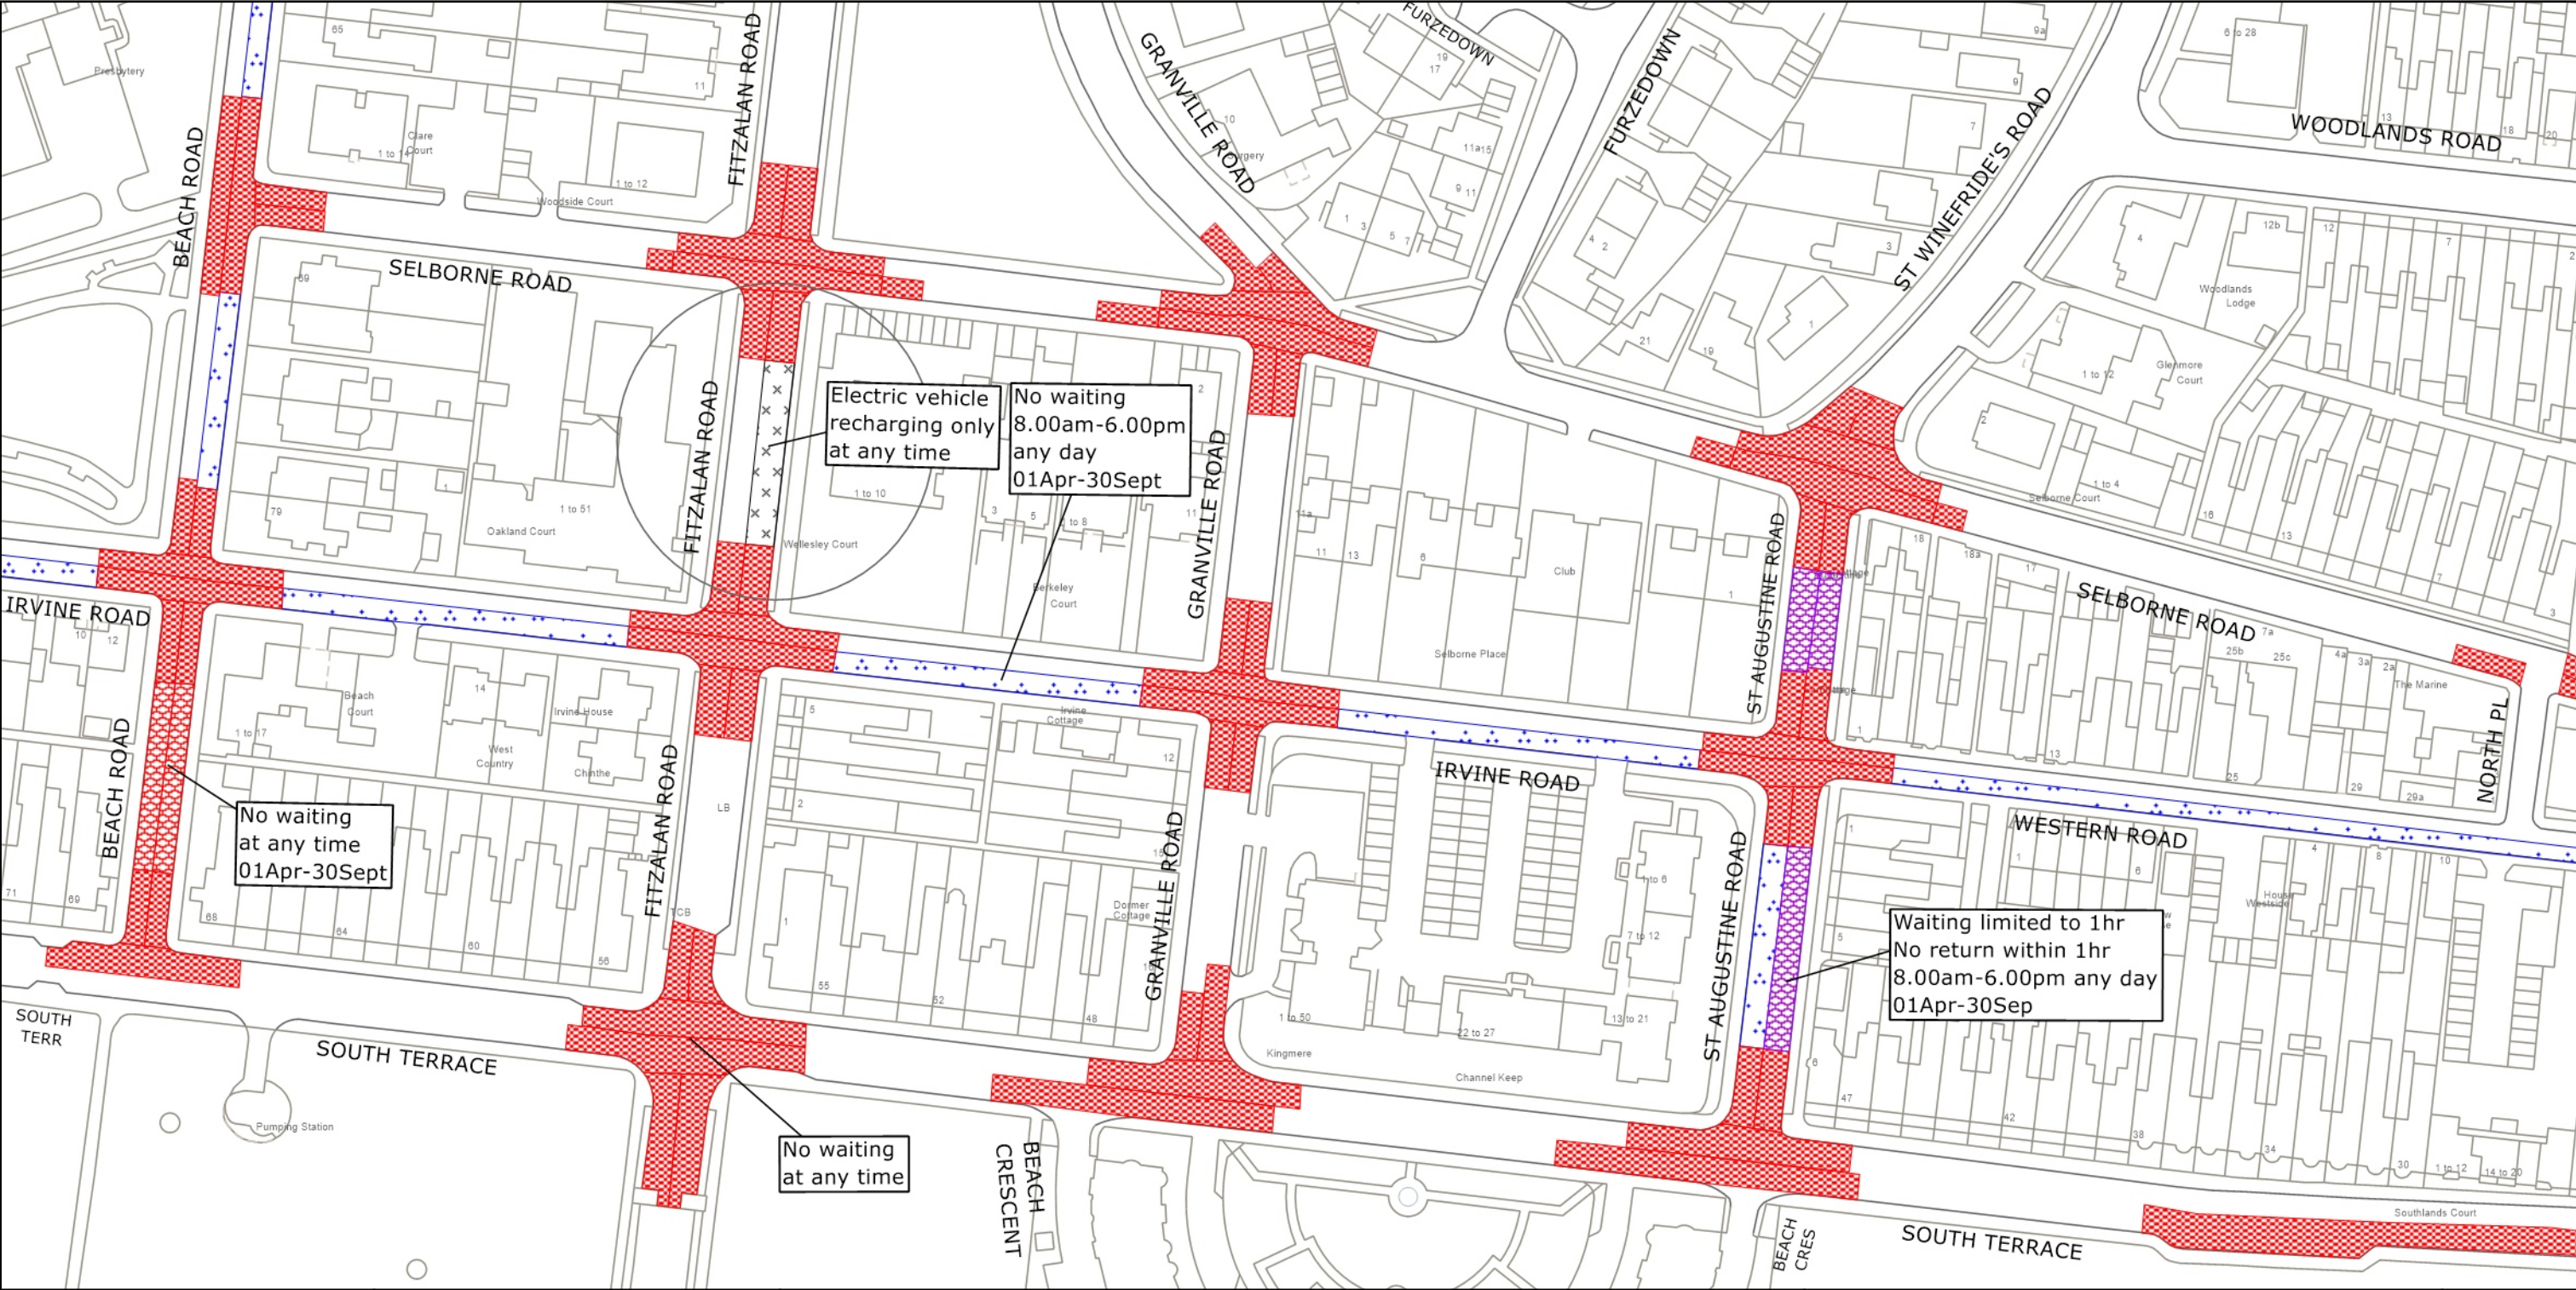


West Sussex County Council
 Highways & Transport
 The Grange
 Tower Street
 Chichester
 West Sussex
 PO19 1RH

ARUN DISTRICT: LITTLEHAMPTON
 PROPOSED WAITING RESTRICTIONS (25.10.2022)

TILE REF NO:
 TQ0301NWS
 SHEET ISSUE NO 6_ARN9001
 SHEET ACTIVE FROM - DD.MM.YYYY

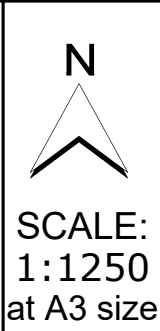

Reproduced from or based upon 2022 Ordnance Survey mapping with permission of the Controller of HMSO (c) Crown Copyright reserved. Unauthorised reproduction infringes Crown copyright and may lead to prosecution or civil proceedings West Sussex County Council Licence No. 100018485

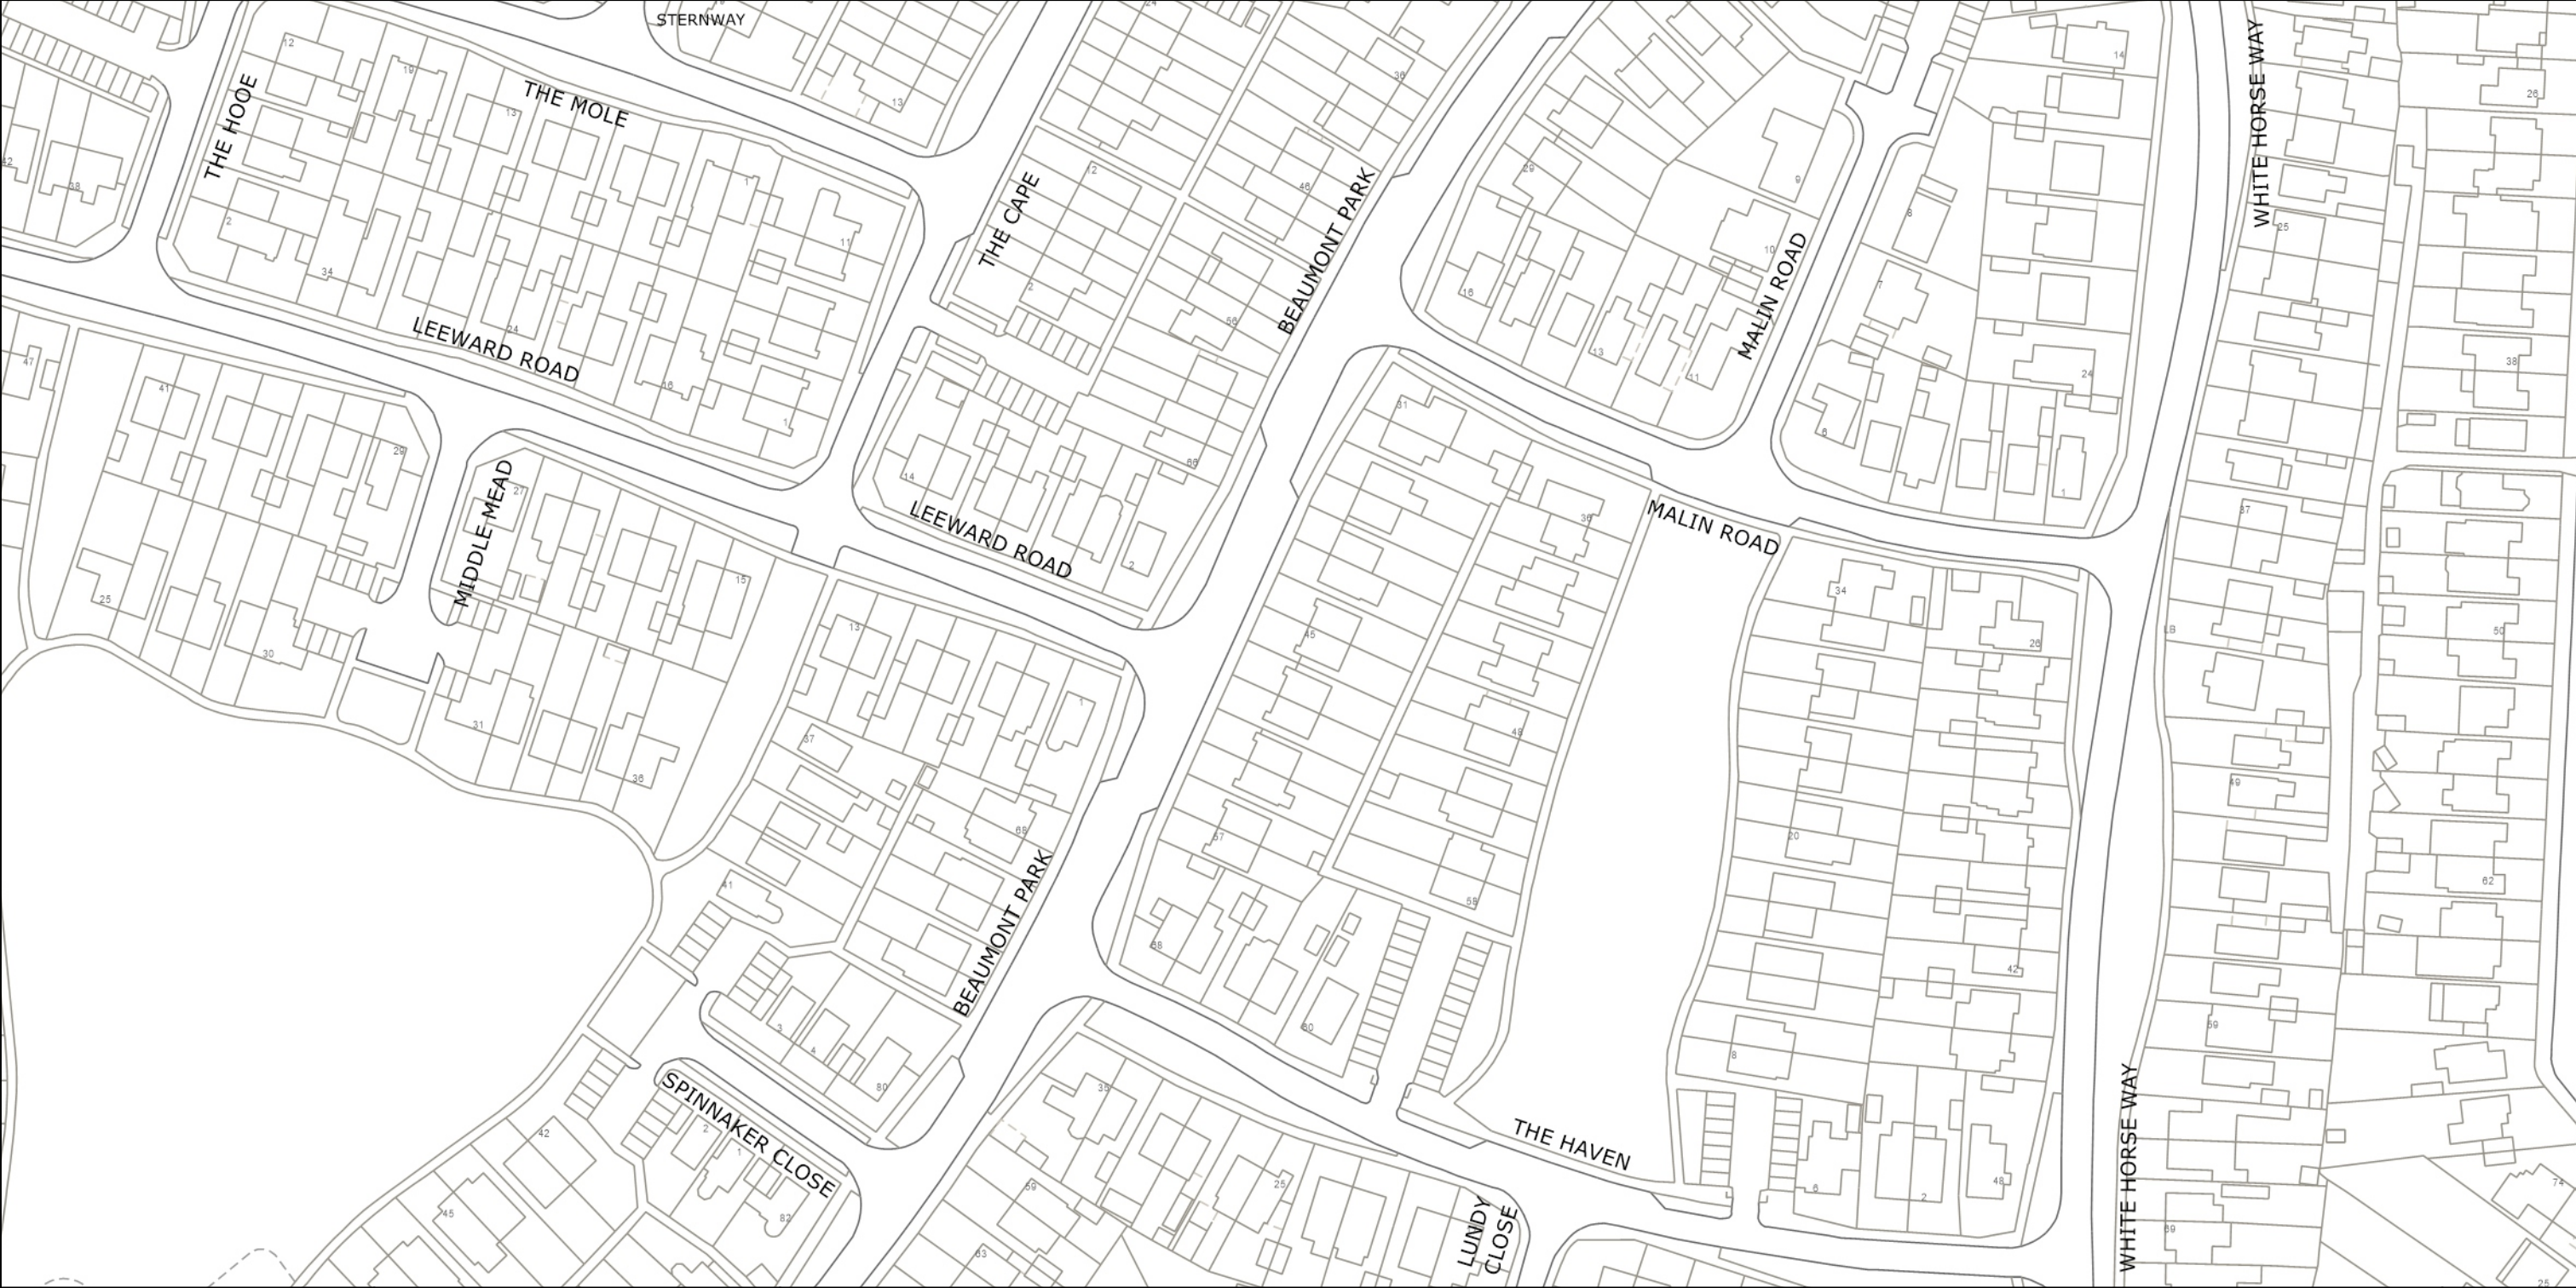

West Sussex County Council
Highways & Transport
The Grange
Tower Street
Chichester
West Sussex
PO19 1RH


ARUN DISTRICT: LITTLEHAMPTON AND RUSTINGTON
NO EXISTING WAITING RESTRICTIONS

TILE REF NO:
TQ0402SWS
SHEET ISSUE NO
SHEET ACTIVE FROM -

N
SCALE:
1:1250
at A3 size

Reproduced from or based upon 2022 Ordnance Survey mapping with permission of the Controller of HMSO (c) Crown Copyright reserved. Unauthorised reproduction infringes Crown copyright and may lead to prosecution or civil proceedings West Sussex County Council Licence No. 100018485

PAGE 2 OF 2: PROPOSED CHANGES TO RESTRICTIONS (CIRCLED)

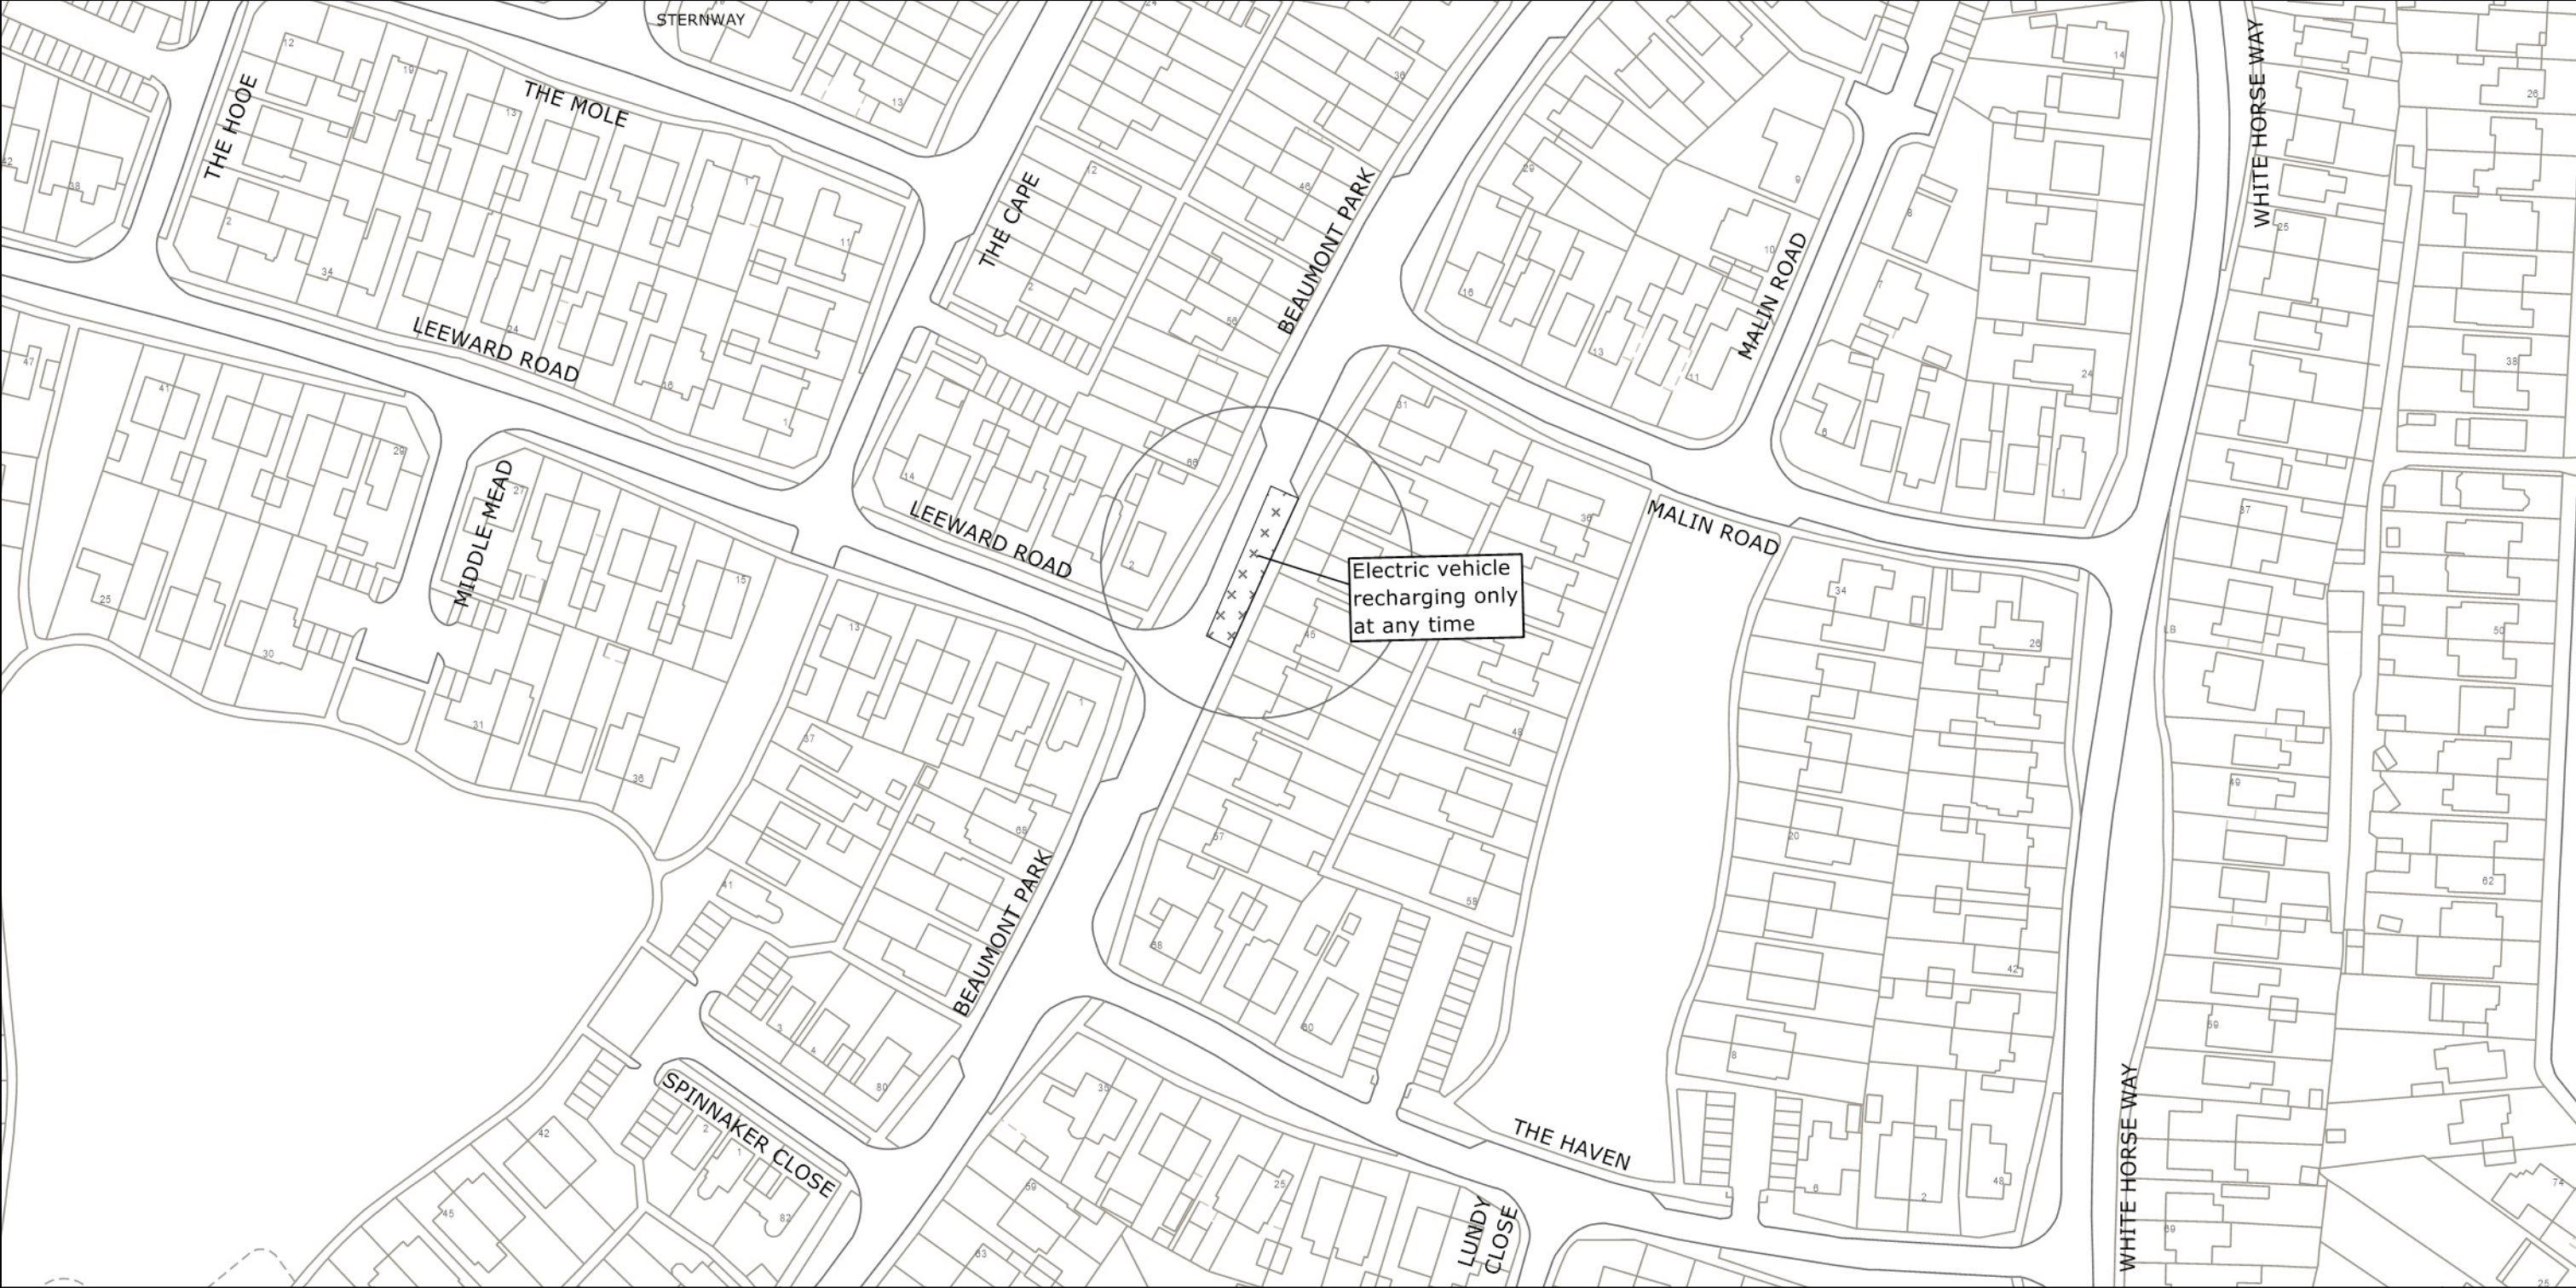

West Sussex County Council
 Highways & Transport
 The Grange
 Tower Street
 Chichester
 West Sussex
 PO19 1RH


ARUN DISTRICT: LITTLEHAMPTON AND RUSTINGTON
 PROPOSED WAITING RESTRICTIONS (25.10.2022)

TILE REF NO:
TQ0402SWS
 SHEET ISSUE NO 1_ARN9001
 SHEET ACTIVE FROM - DD.MM.YYYY

N

 SCALE:
 1:1250
 at A3 size

Reproduced from or based upon 2022 Ordnance Survey mapping with permission of the Controller of HMSO (c) Crown Copyright reserved. Unauthorised reproduction infringes Crown copyright and may lead to prosecution or civil proceedings West Sussex County Council Licence No. 100018485

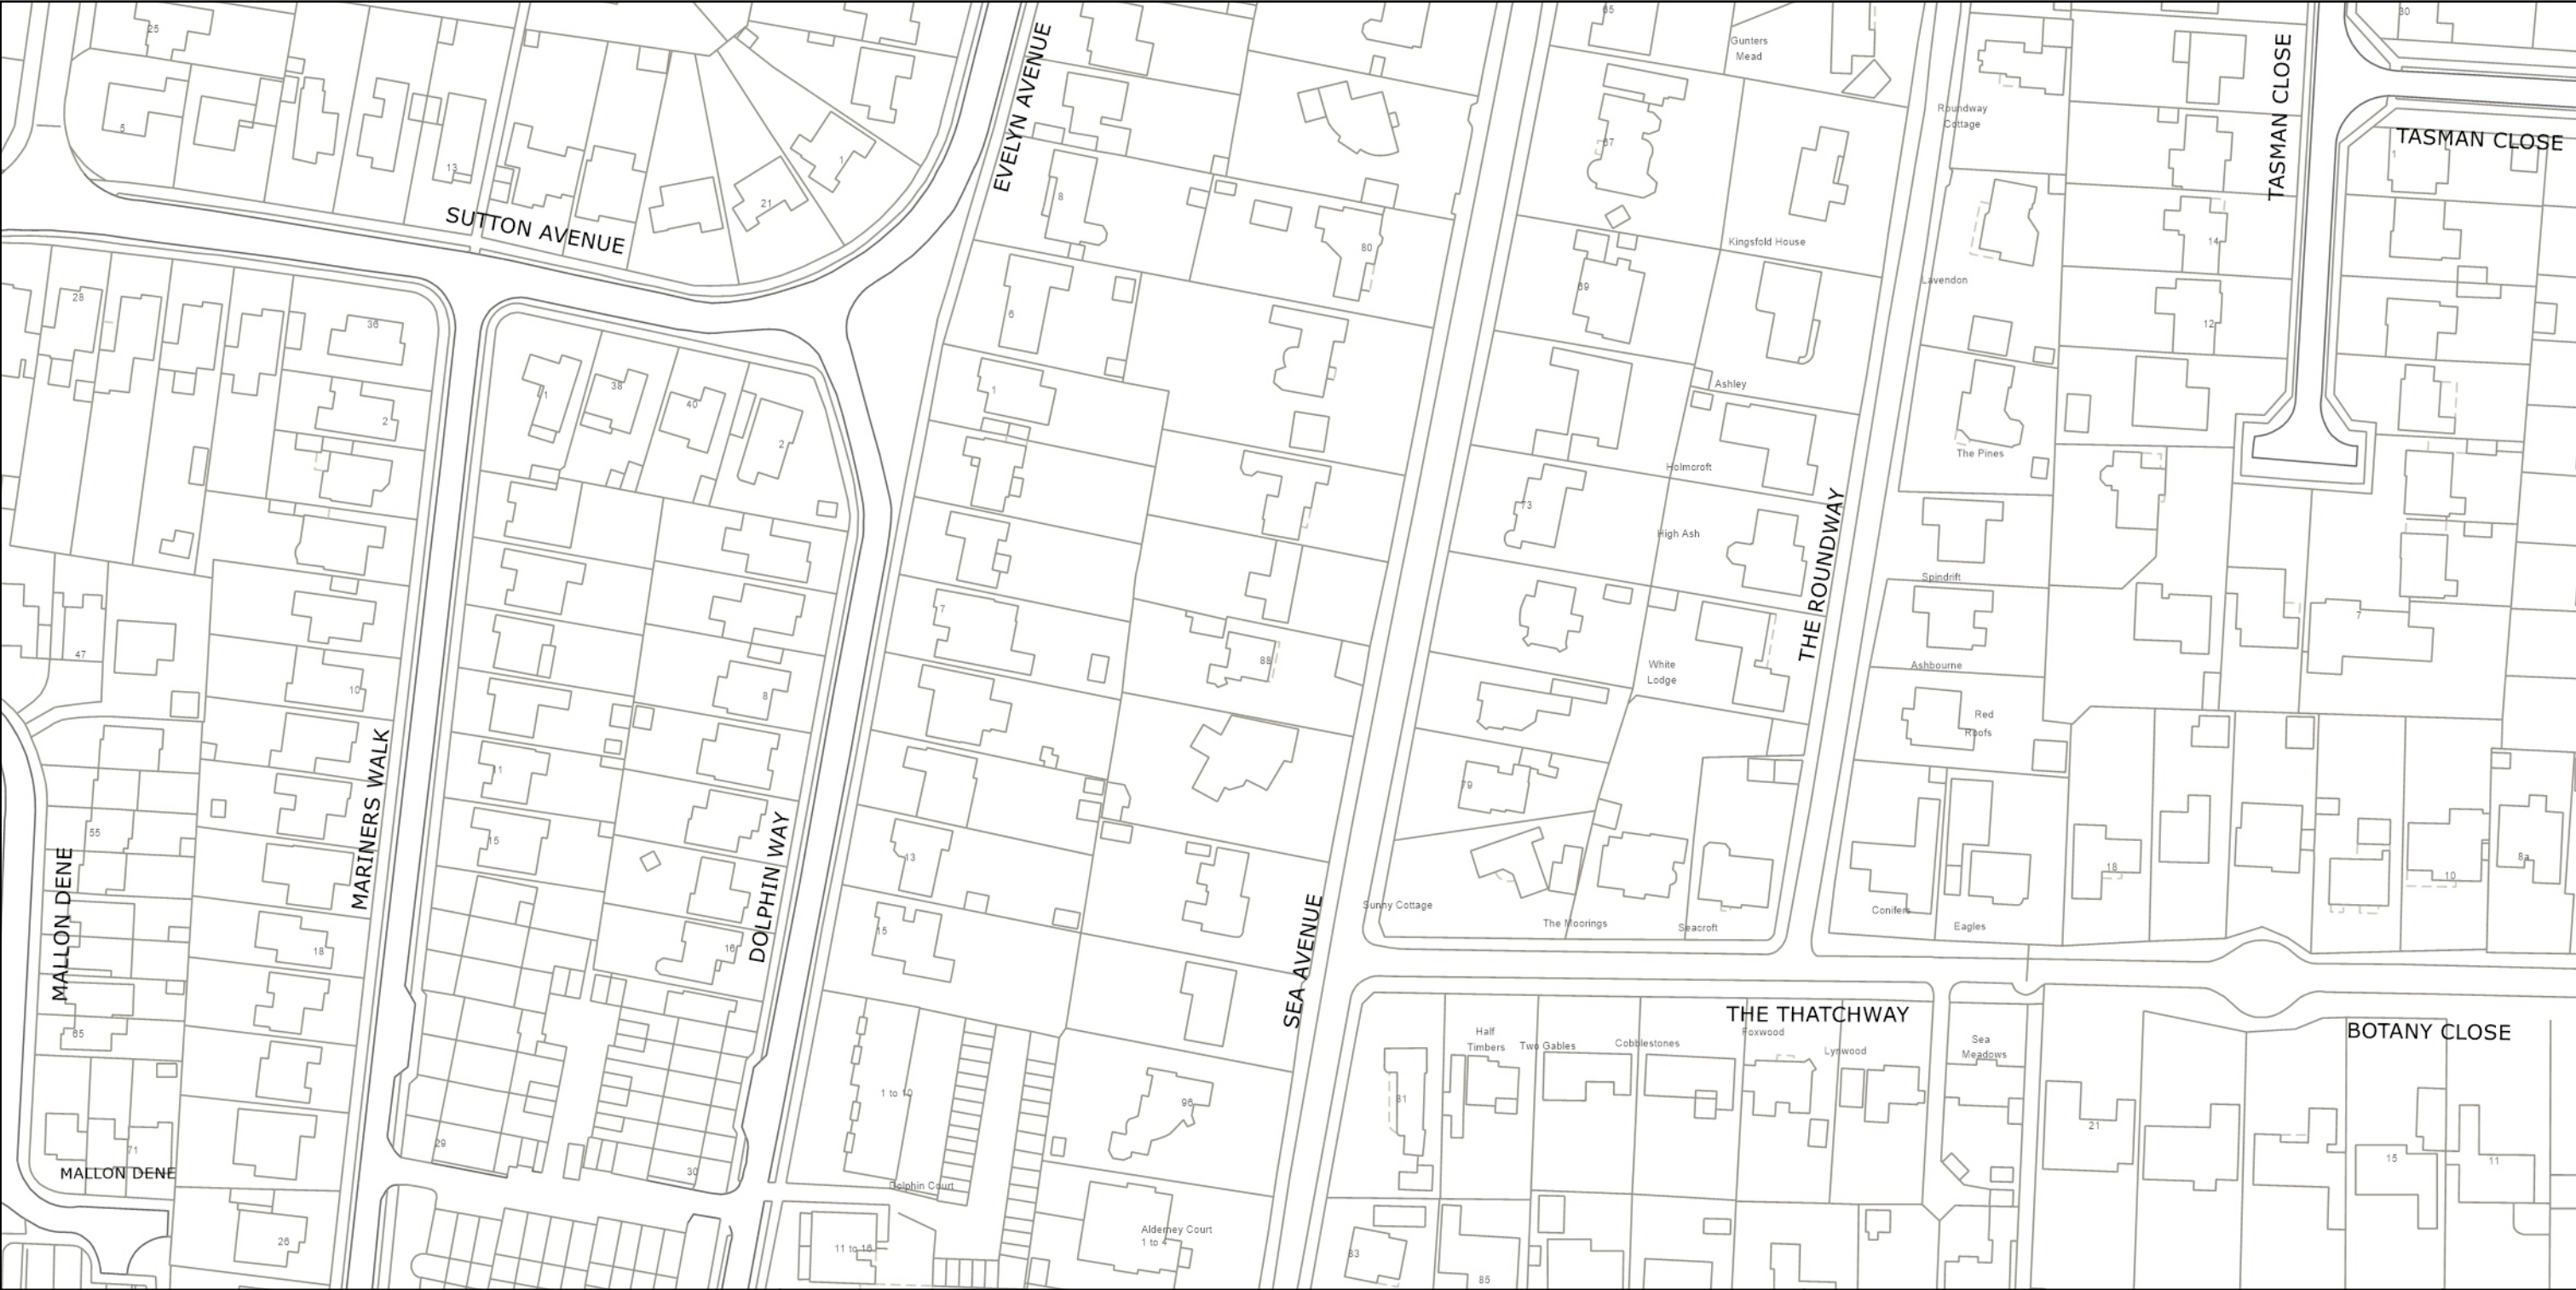

West Sussex County Council
 Highways & Transport
 The Grange
 Tower Street
 Chichester
 West Sussex
 PO19 1RH

ARUN DISTRICT: RUSTINGTON
 NO EXISTING WAITING RESTRICTIONS


TILE REF NO:
TQ0501NES
 SHEET ISSUE NO
 SHEET ACTIVE FROM -

N

 SCALE:
 1:1250
 at A3 size

Reproduced from or based upon 2022 Ordnance Survey mapping with permission of the Controller of HMSO (c) Crown Copyright reserved. Unauthorised reproduction infringes Crown copyright and may lead to prosecution or civil proceedings West Sussex County Council Licence No. 100018485

PAGE 2 OF 2: PROPOSED CHANGES TO RESTRICTIONS (CIRCLED)

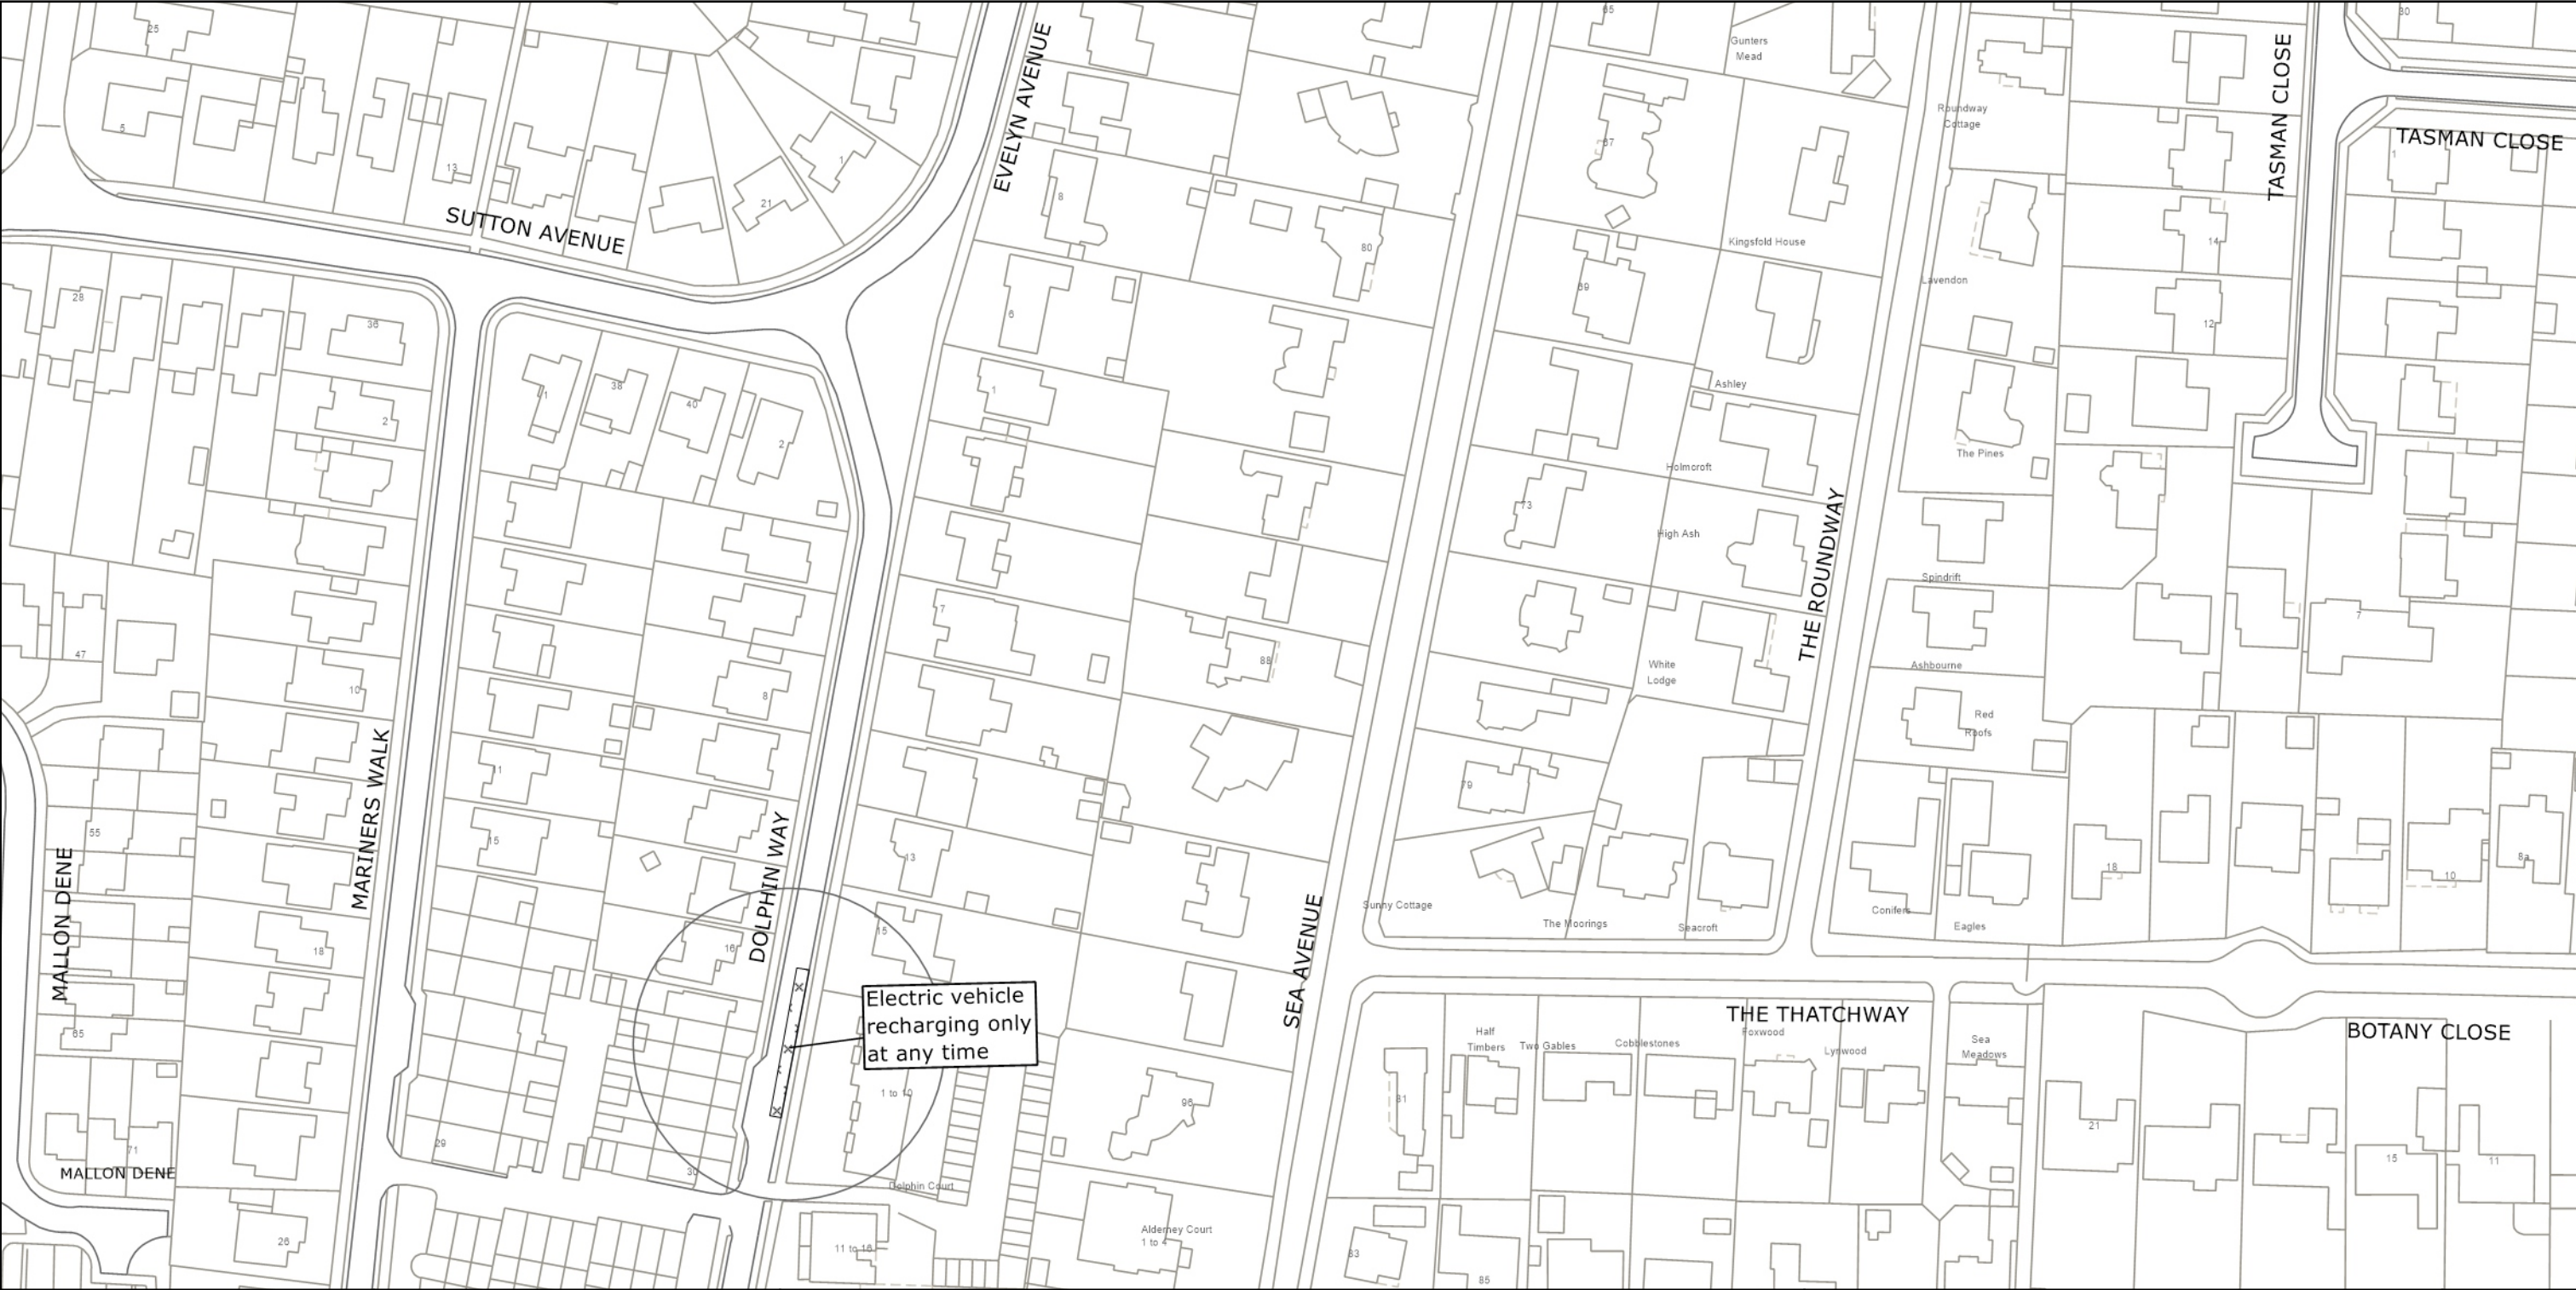

West Sussex County Council
 Highways & Transport
 The Grange
 Tower Street
 Chichester
 West Sussex
 PO19 1RH

ARUN DISTRICT: RUSTINGTON
 PROPOSED WAITING RESTRICTIONS (25.10.2022)

TILE REF NO:
TQ0501NES
 SHEET ISSUE NO 1_ARN9001
 SHEET ACTIVE FROM - DD.MM.YYYY

N

 SCALE:
 1:1250
 at A3 size

Reproduced from or based upon 2022 Ordnance Survey mapping with permission of the Controller of HMSO (c) Crown Copyright reserved. Unauthorised reproduction infringes Crown copyright and may lead to prosecution or civil proceedings West Sussex County Council Licence No. 100018485