

TRAFFIC REGULATION ORDER (TRO) CONSULTATION

WOR2205MM – Worthing: Haynes Road & Twitten Way

1/12/22 – 22/12/22

Contents

Notice	Page 2
Statement of Reasons	Page 3
Draft Order	Page 4
Plan "c_worthingtq1303nwn" - existing restrictions	Page 5
Plan "c_worthingtq1303nwn" - proposals	Page 6

West Sussex County Council
((Worthing) (Parking Places & Traffic Regulation) (Consolidation) Order 2007)

(Haynes Road & Twitten Way Amendment) Order 2023

NOTICE is hereby given that West Sussex County Council proposes to make a permanent Traffic regulation Order under the provisions of the Road Traffic Regulation Act 1984, the effect of which will be to prohibit waiting at any time (introduce double yellow lines) on both sides of Haynes Road and Twitten Way at their junction in Worthing.

Full details of the proposals in this notice can be viewed on the Traffic Regulation Order page of the West Sussex County Council website. The [website](#) includes a response form for any comments or objections.

People without access to a computer who wish to view details of the scheme should telephone the West Sussex County Council Contact Centre on 01243 642105 to receive the documents by post.

Any comments or objections about the proposal must be received before 22 December 2022. These may be submitted via the response form on the website mentioned above, by e-mail to tro.consultation@westsussex.gov.uk or in writing to TRO Team, West Sussex County Council, The Grange, Tower Street, Chichester, PO19 1RH. For legal reasons, only correspondence including a full name and address will be considered. Please quote reference WOR2205-MM in all correspondence.

Dated this 1st day of December 2022.
Director of Law & Assurance, County Hall, Chichester.

West Sussex County Council
((Worthing) (Parking Places & Traffic Regulation) (Consolidation) Order 2007)

(Haynes Road & Twitten Way Amendment) Order 2023

Statement of Reasons for Proposing to Make the Order

West Sussex County Council proposes to make a permanent Traffic Regulation Order that will prohibit waiting at any time (introduce double yellow lines) on both sides of Haynes Road and Twitten Way at their junction in Worthing.

Vehicles frequently park close to the junction of Haynes Road and Twitten Way, which restricts visibility for vehicles passing through the junction. This is considered potentially hazardous, so it is proposed to prohibit waiting at any time near the junction to improve visibility and maintain safety for all road users.

The new order is therefore proposed to avoid danger to persons or other traffic using the affected lengths of road.

The attached drawings, numbered TQ1303NWN show the lengths of roads affected by the proposed order.

Director of Law & Assurance
22 November 2022
WOR2205-MM

WEST SUSSEX COUNTY COUNCIL
((WORTHING) (PARKING PLACES & TRAFFIC REGULATION) (CONSOLIDATION)
ORDER 2007)

(HAYNES ROAD & TWITTEN WAY AMENDMENT) ORDER 2023

West Sussex County Council in exercise of their powers under Sections 1 (a) 2 (1) and (2), 4 (2), 45. 46. 49 and 53 and Part IV of Schedule 9 of the Road Traffic Regulation Act 1984 ("the Act") as amended and of all other enabling powers and after consultation with the Chief Officer of Police in accordance with Part III of Schedule 9 to the Act hereby make the following Order:-

1. The Order shall come into operation on the ***** day of ***** 2023 and may be cited as "West Sussex County Council ((Worthing) (Parking Places & Traffic Regulation) (Consolidation) Order 2007) (Haynes Road & Twitten Way Amendment) Order 2023".
2. The "West Sussex County Council ((Worthing) (Parking Places & Traffic Regulation) (Consolidation) Order 2007" is hereby amended by the replacement of the plan specified in the First Schedule to this Order, with the plan specified in the Second Schedule, attached hereto.

FIRST SCHEDULE
Plans to be Replaced

TQ1303NWN (Issue Number 1)

SECOND SCHEDULE
Replacement Plans

TQ1303NWN (Issue Number 2)

For and on behalf of WEST SUSSEX COUNTY COUNCIL


Authorised Signatory:

NAME:

DATE MADE:

WOR2205-MM

PAGE 1 OF 2: EXISTING RESTRICTIONS ONLY

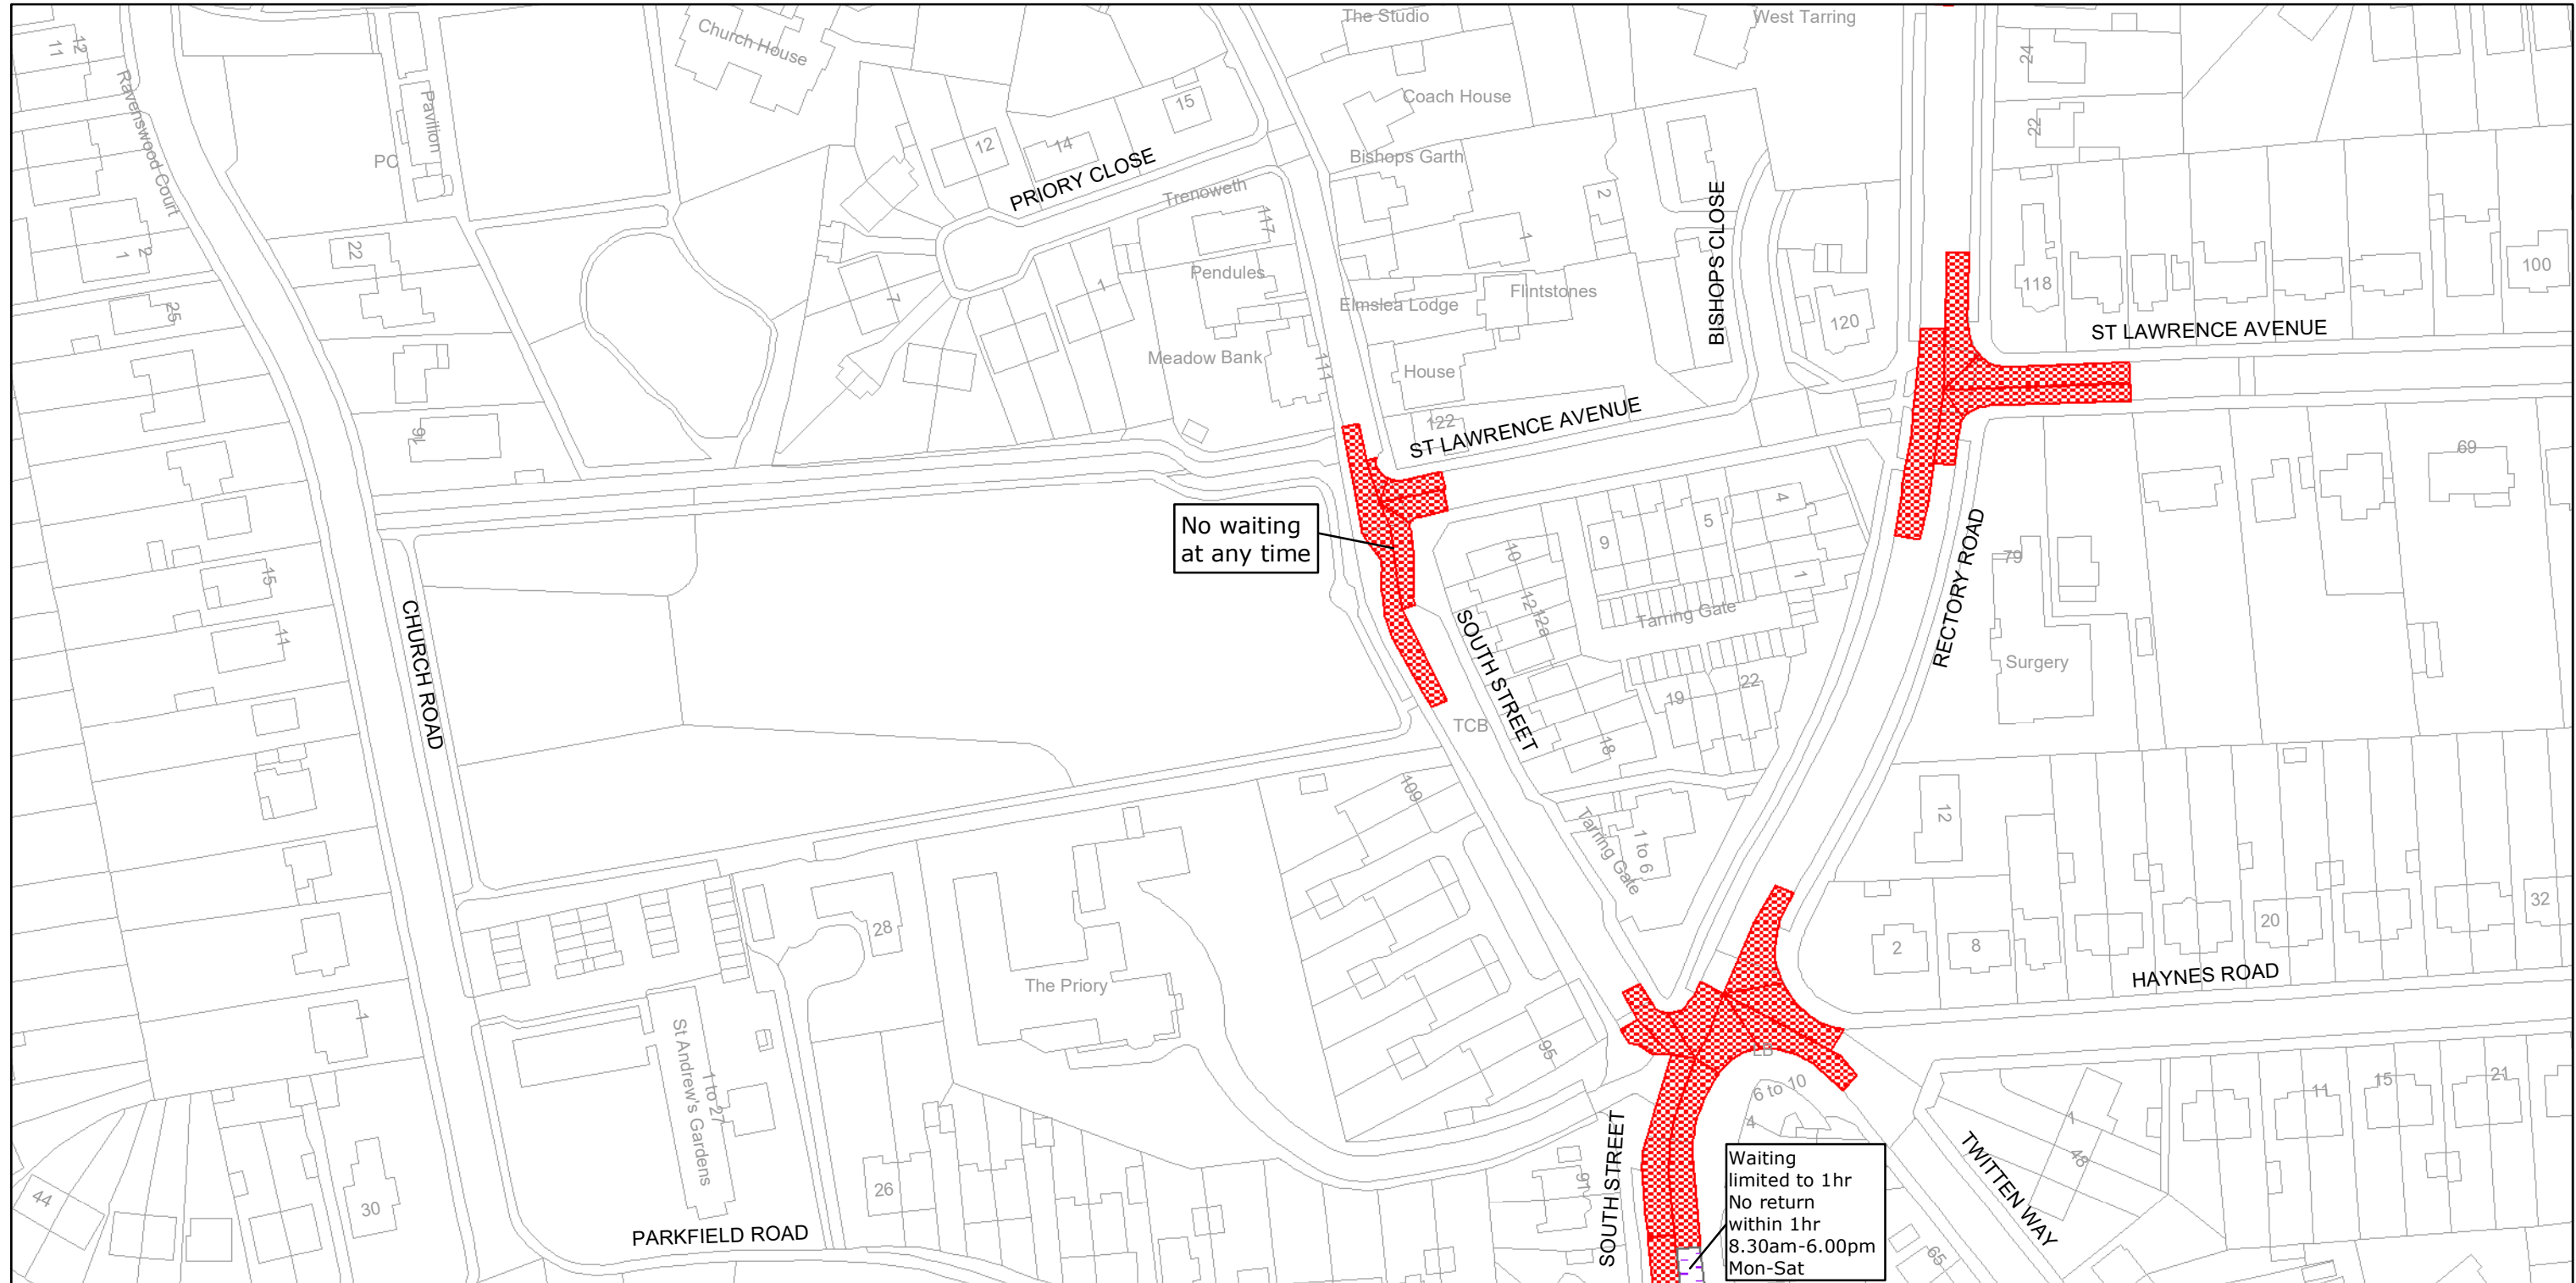

West Sussex County Council
 Highways & Transport
 The Grange
 Tower Street
 Chichester
 West Sussex
 PO19 1RH

WORTHING BOROUGH: GAISFORD & TARRING WARDS
 WAITING RESTRICTIONS

TILE REF NO:
 TQ1303NWN


SHEET ISSUE NO 1
 SHEET ACTIVE FROM - 02/07/2007



SCALE:
 1:1250
 at A3 size

Reproduced from or based upon 2006 Ordnance Survey mapping with permission of the Controller of HMSO (c) Crown Copyright reserved. Unauthorised reproduction infringes Crown copyright and may lead to prosecution or civil proceedings West Sussex County Council Licence No. 100018485

PAGE 2 OF 2: PROPOSED CHANGES TO RESTRICTIONS (CIRCLED)

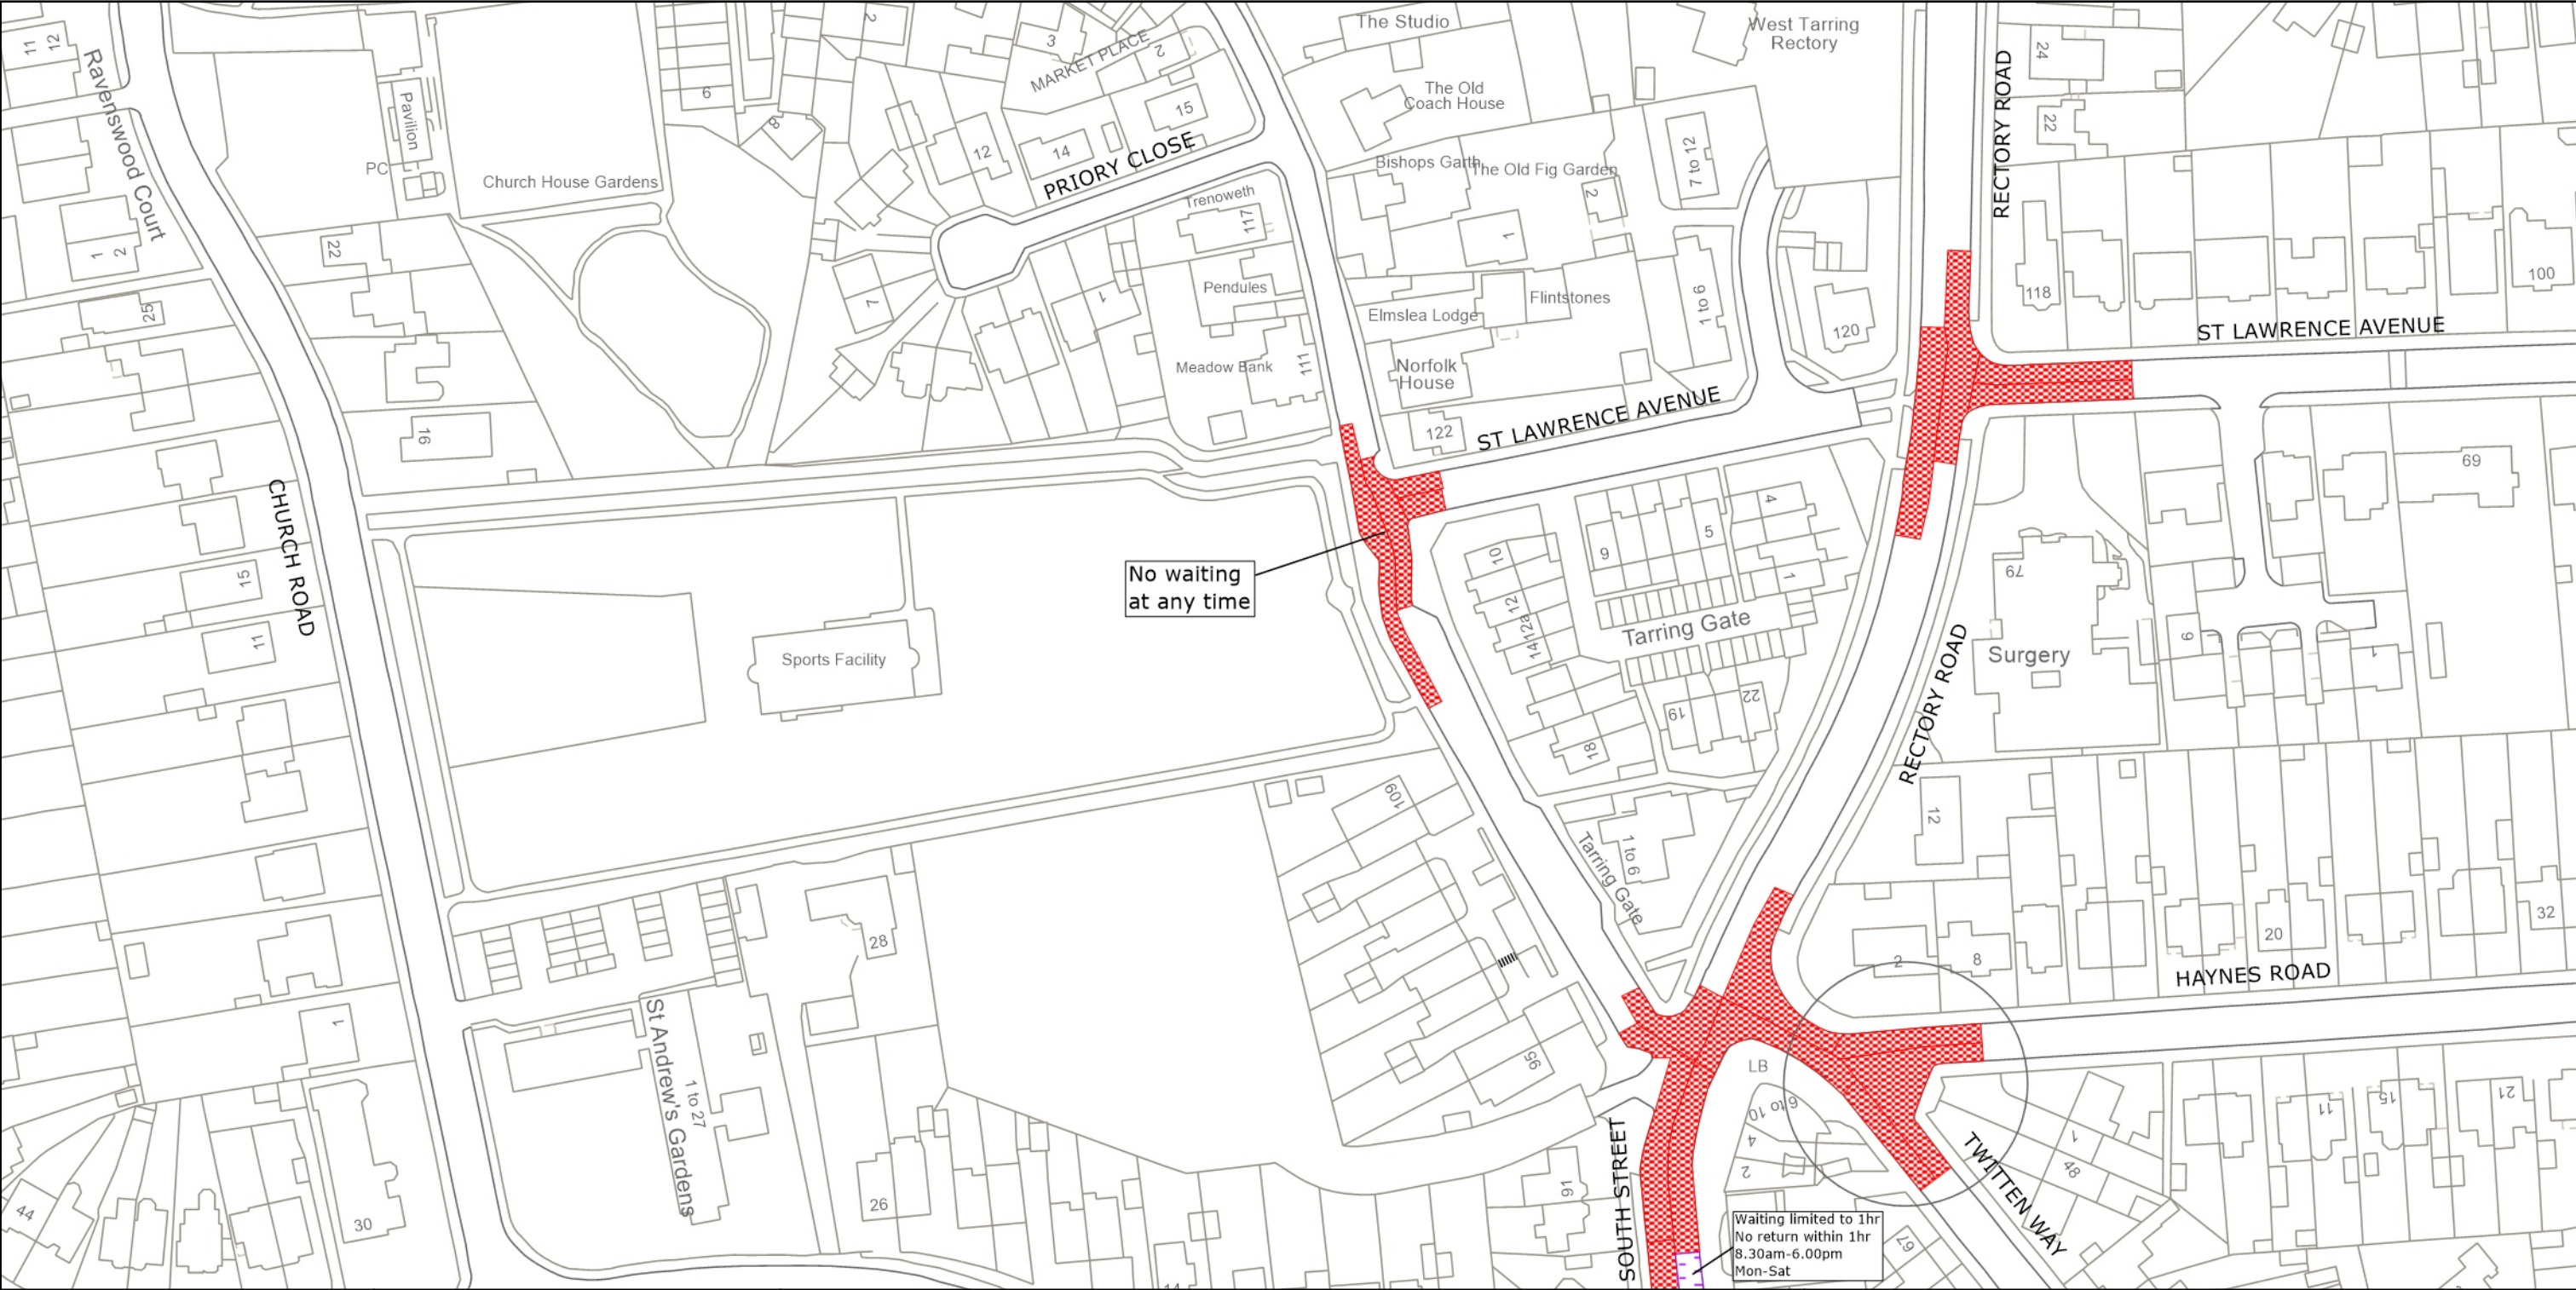

West Sussex County Council
 Highways & Transport
 The Grange
 Tower Street
 Chichester
 West Sussex
 PO19 1RH

WORTHING BOROUGH: GAISFORD & TARRING WARDS
 PROPOSED WAITING RESTRICTIONS (16.09.2022)

TILE REF NO:
TQ1303NWN
 SHEET ISSUE NO 2_WOR2205
 SHEET ACTIVE FROM - DD/MM/YYYY

N

 SCALE:
 1:1250
 at A3 size

Reproduced from or based upon 2018 Ordnance Survey mapping with permission of the Controller of HMSO (c) Crown Copyright reserved. Unauthorised reproduction infringes Crown copyright and may lead to prosecution or civil proceedings West Sussex County Council Licence No. 100018485