

TRAFFIC REGULATION ORDER (TRO) CONSULTATION

NMS2201MM – Tanyard Lane, East Grinstead

12/1/23 – 2/2/23

Contents

Notice	Page 2
Statement of Reasons	Page 3
Draft Order	Page 4
Plan "c_midsussex tq4037nwn_2" - existing restrictions	Page 5
Plan "c_midsussex tq4037nwn_2" - proposals	Page 6

West Sussex County Council
((Mid Sussex District) (Parking Places & Traffic Regulation) (Consolidation
No.2) Order 2006)

(East Grinstead: Tanyard Avenue Amendment) Order 2023

NOTICE is hereby given that West Sussex County Council proposes to make a permanent Traffic regulation Order under the provisions of the Road Traffic Regulation Act 1984, the effect of which will be to prohibit waiting at any time (introduce double yellow lines) on both sides of Tanyard Avenue in East Grinstead from its junction with Herontye Drive, northwards to a point immediately north of its junction with Oak Croft. The new lines will also extend a short distance along both sides of Oak Croft and along the western side of Herontye Drive either side of its junction with Tanyard Avenue.

In addition, it is proposed to install double yellow lines around the turning head at the western end of Tanyard Avenue. The Order also formalises existing double yellow lines at the junction of Herontye Drive with Glendyne Way.

Full details of the proposals in this notice can be viewed on the Traffic Regulation Order page of the West Sussex County Council website. The [website](#) includes a response form for any comments or objections.

People without access to a computer who wish to view details of the scheme should telephone the West Sussex County Council Contact Centre on 01243 642105 to receive the documents by post.

Any comments or objections about the proposal must be received before 2 February 2023. These may be submitted via the response form on the website mentioned above, by e-mail to tro.consultation@westsussex.gov.uk or in writing to TRO Team, West Sussex County Council, The Grange, Tower Street, Chichester, PO19 1RH. For legal reasons, only correspondence including a full name and address will be considered. Please quote reference NMS2201-MM in all correspondence.

Dated this 12th day of January 2023.
Director of Law & Assurance, County Hall, Chichester.

West Sussex County Council
((Mid Sussex District) (Parking Places & Traffic Regulation) (Consolidation
No.2) Order 2006)

(East Grinstead: Tanyard Avenue Amendment) Order 202*

Statement of Reasons for Proposing to Make the Order

West Sussex County Council proposes to make a permanent Traffic Regulation Order that will prohibit waiting at any time (introduce double yellow lines) on both sides of Tanyard Avenue in East Grinstead from its junction with Herontye Drive, northwards to a point immediately north of its junction with Oak Croft. The new lines will also extend a short distance along both sides of Oak Croft and along the western side of Herontye Drive either side of its junction with Tanyard Avenue.

In addition, it is proposed to install double yellow lines around the turning head at the western end of Tanyard Avenue. The Order also formalises existing double yellow lines at the junction of Herontye Drive with Glendyne Way.

Tanyard Avenue is a narrow residential cul-de-sac, at the northern end of which is a footpath leading to a subway under the A22. The road is a popular location for parents travelling by car to pickup/drop off school children on their way to/from Sackville School, which is on the northern side of the A22 and easily accessed from the subway.

As a result of the relatively high demand for parking in the road, parking often takes place too close to junctions, causing visibility problems and obstruction to traffic at the junctions on Tanyard Avenue. It has also been reported that vehicles parking in the turning head at the western end of the road have prevented refuse lorries turning round to exit the road, requiring them to reverse along the whole length of the road.

The new restrictions have been designed to resolve these issues while retaining parking on lengths of the road where it can be safely accommodated.

The new order is therefore proposed to avoid danger to persons or other traffic using the affected lengths of road and to facilitate the passage of traffic.

The attached drawing, numbered TQ4037NWN shows the lengths of roads affected by the proposed order.

Director of Law & Assurance
8 November 2022
NMS2201-MM

WEST SUSSEX COUNTY COUNCIL
((MID SUSSEX DISTRICT) (PARKING PLACES & TRAFFIC REGULATION)
(CONSOLIDATION NO.2) ORDER 2006)

(EAST GRINSTEAD: TANYARD AVENUE AMENDMENT) ORDER 202*

West Sussex County Council in exercise of their powers under Sections 1 (a) 2 (1) and (2), 4 (2), 45. 46. 49 and 53 and Part IV of Schedule 9 of the Road Traffic Regulation Act 1984 ("the Act") as amended and of all other enabling powers and after consultation with the Chief Officer of Police in accordance with Part III of Schedule 9 to the Act hereby make the following Order:-

1. The Order shall come into operation on the ***** day of ***** 202* and may be cited as "West Sussex County Council ((Mid Sussex District) (Parking Places & Traffic Regulation) (Consolidation No.2) Order 2006) (East Grinstead: Tanyard Avenue Amendment) Order 202*".
2. The "West Sussex County Council ((Mid Sussex District) (Parking Places & Traffic Regulation) (Consolidation No.2) Order 2006" is hereby amended by the replacement of the plan specified in the First Schedule to this Order, with the plan specified in the Second Schedule, attached hereto.

FIRST SCHEDULE
Plan to be Replaced

TQ4037NWN (Issue Number 5)

SECOND SCHEDULE
Replacement Plans

TQ4037NWN (Issue Number 6)

For and on behalf of WEST SUSSEX COUNTY COUNCIL


Authorised Signatory:

NAME:

DATE MADE:

NMS2201-MM

PAGE 1 OF 2: EXISTING RESTRICTIONS ONLY

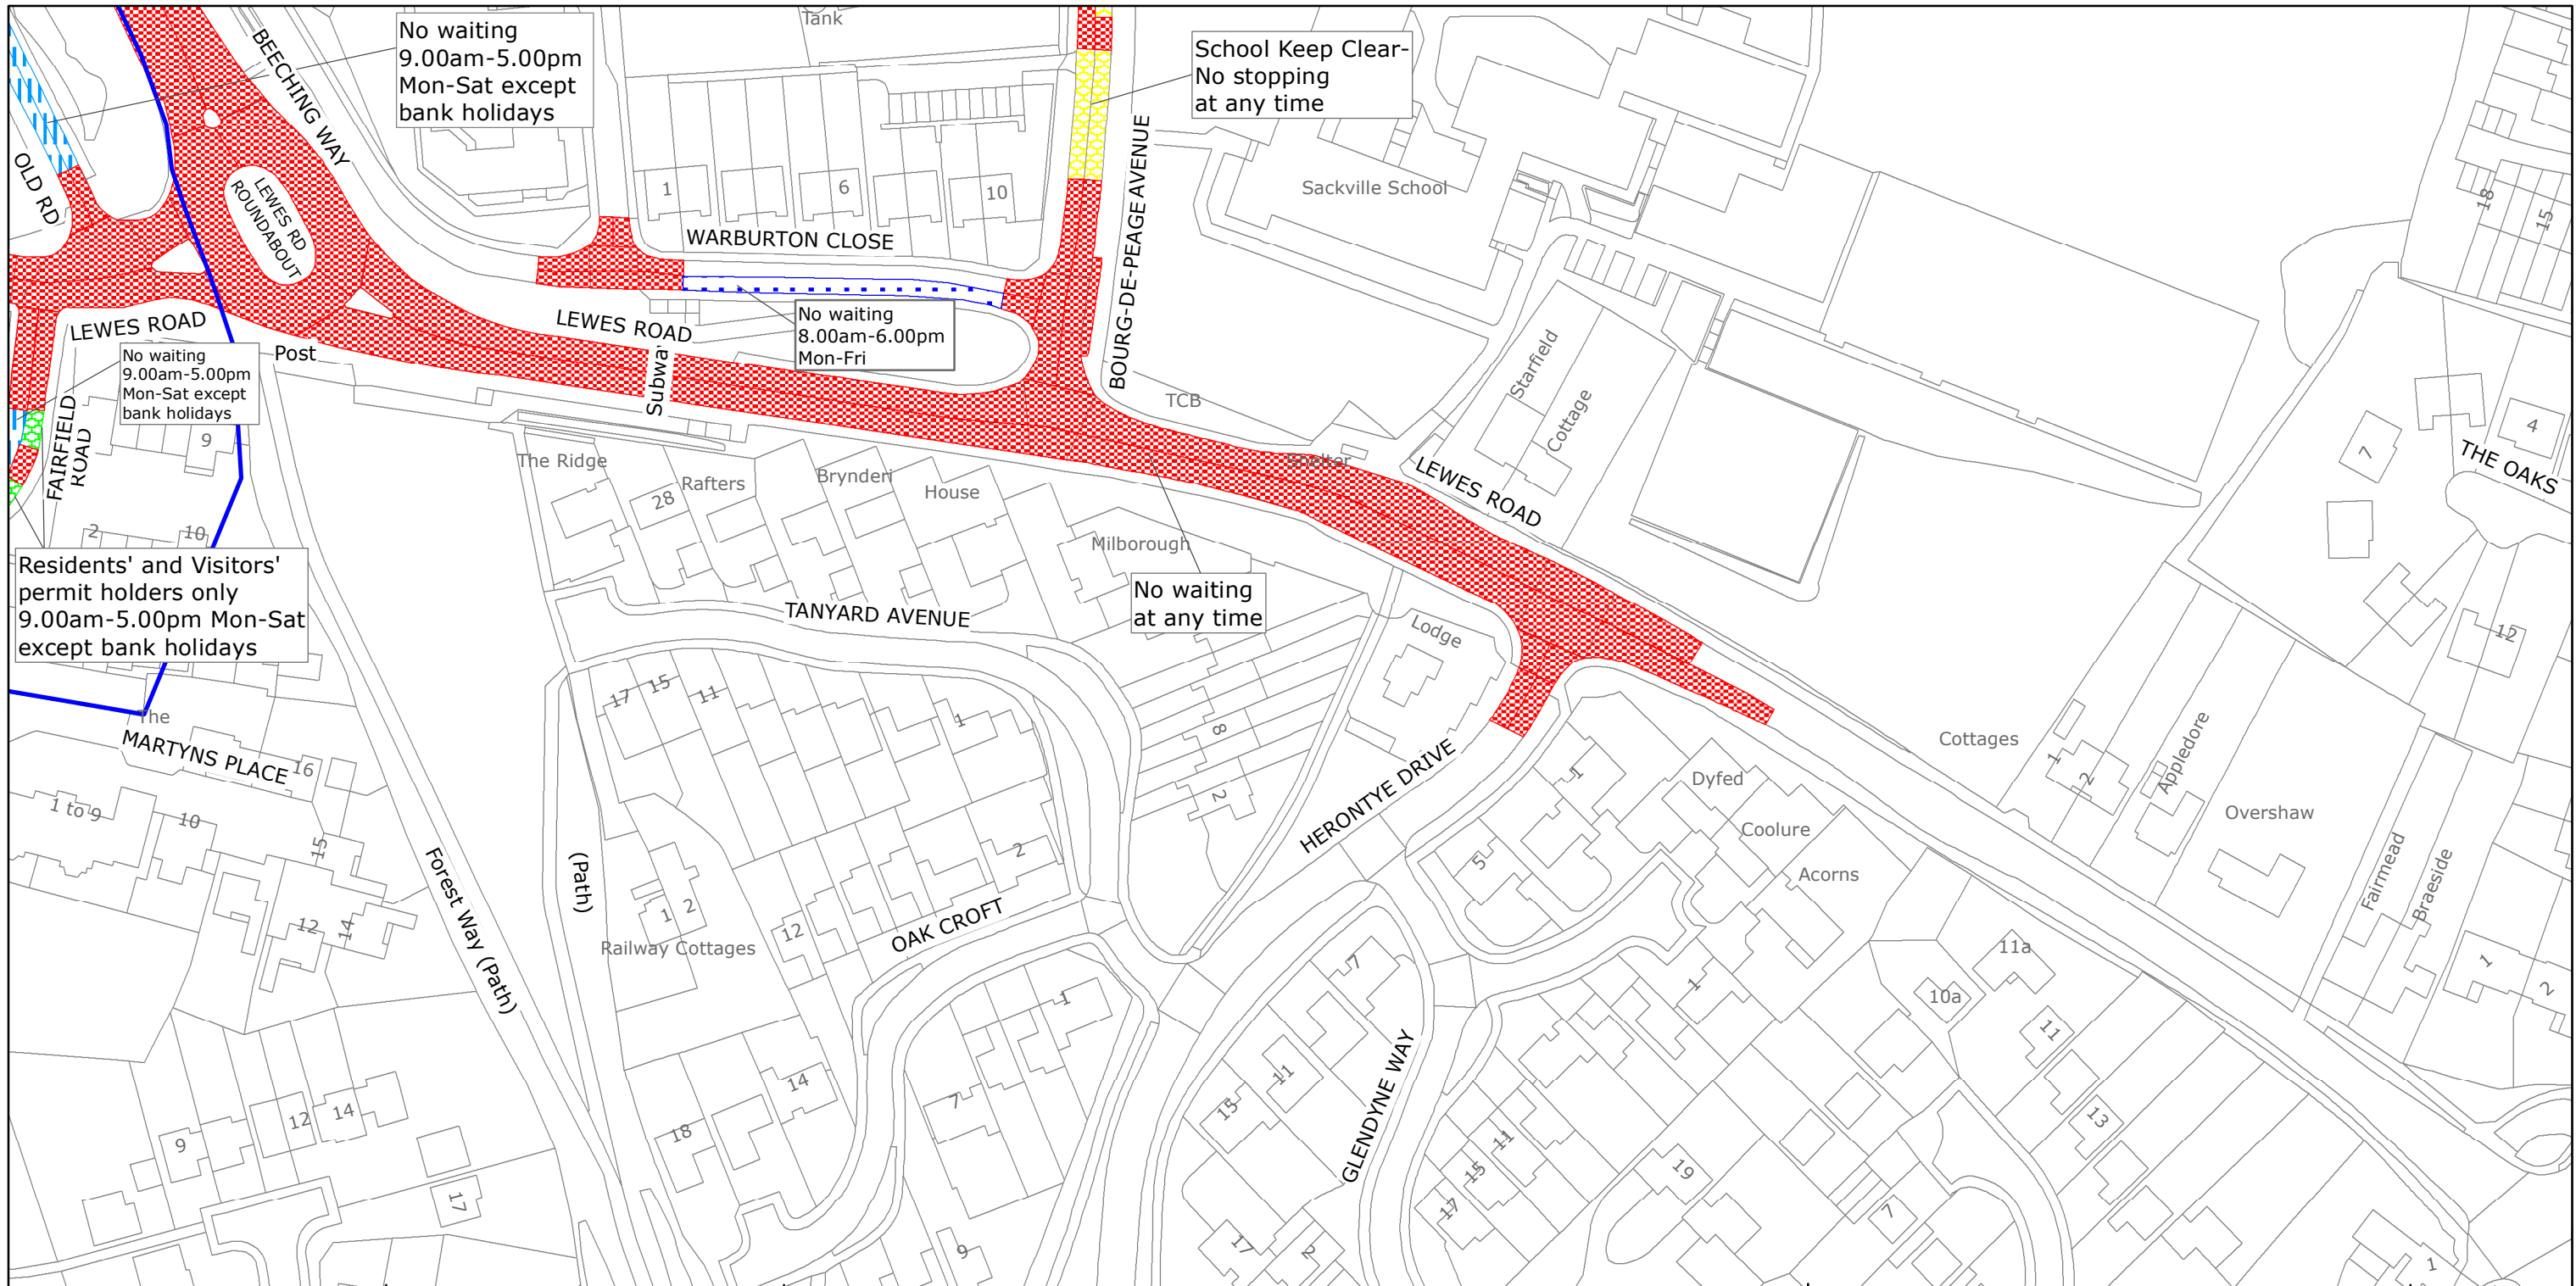

West Sussex County Council
 Highways & Transport
 The Grange
 Tower Street
 Chichester
 West Sussex
 PO19 1RH

MID SUSSEX DISTRICT: EAST GRINSTEAD
 WAITING RESTRICTIONS

TILE REF NO:
 TQ4037NWN


SHEET ISSUE NO 5
 SHEET ACTIVE FROM - 19/06/2017



SCALE:
 1:1250
 at A3 size

Reproduced from or based upon 2017 Ordnance Survey mapping with permission of the Controller of HMSO (c) Crown Copyright reserved.
 Unauthorised reproduction infringes Crown copyright and may lead to prosecution or civil proceedings West Sussex County Council Licence No. 100018485

PAGE 2 OF 2: PROPOSED CHANGES TO RESTRICTIONS (CIRCLED)

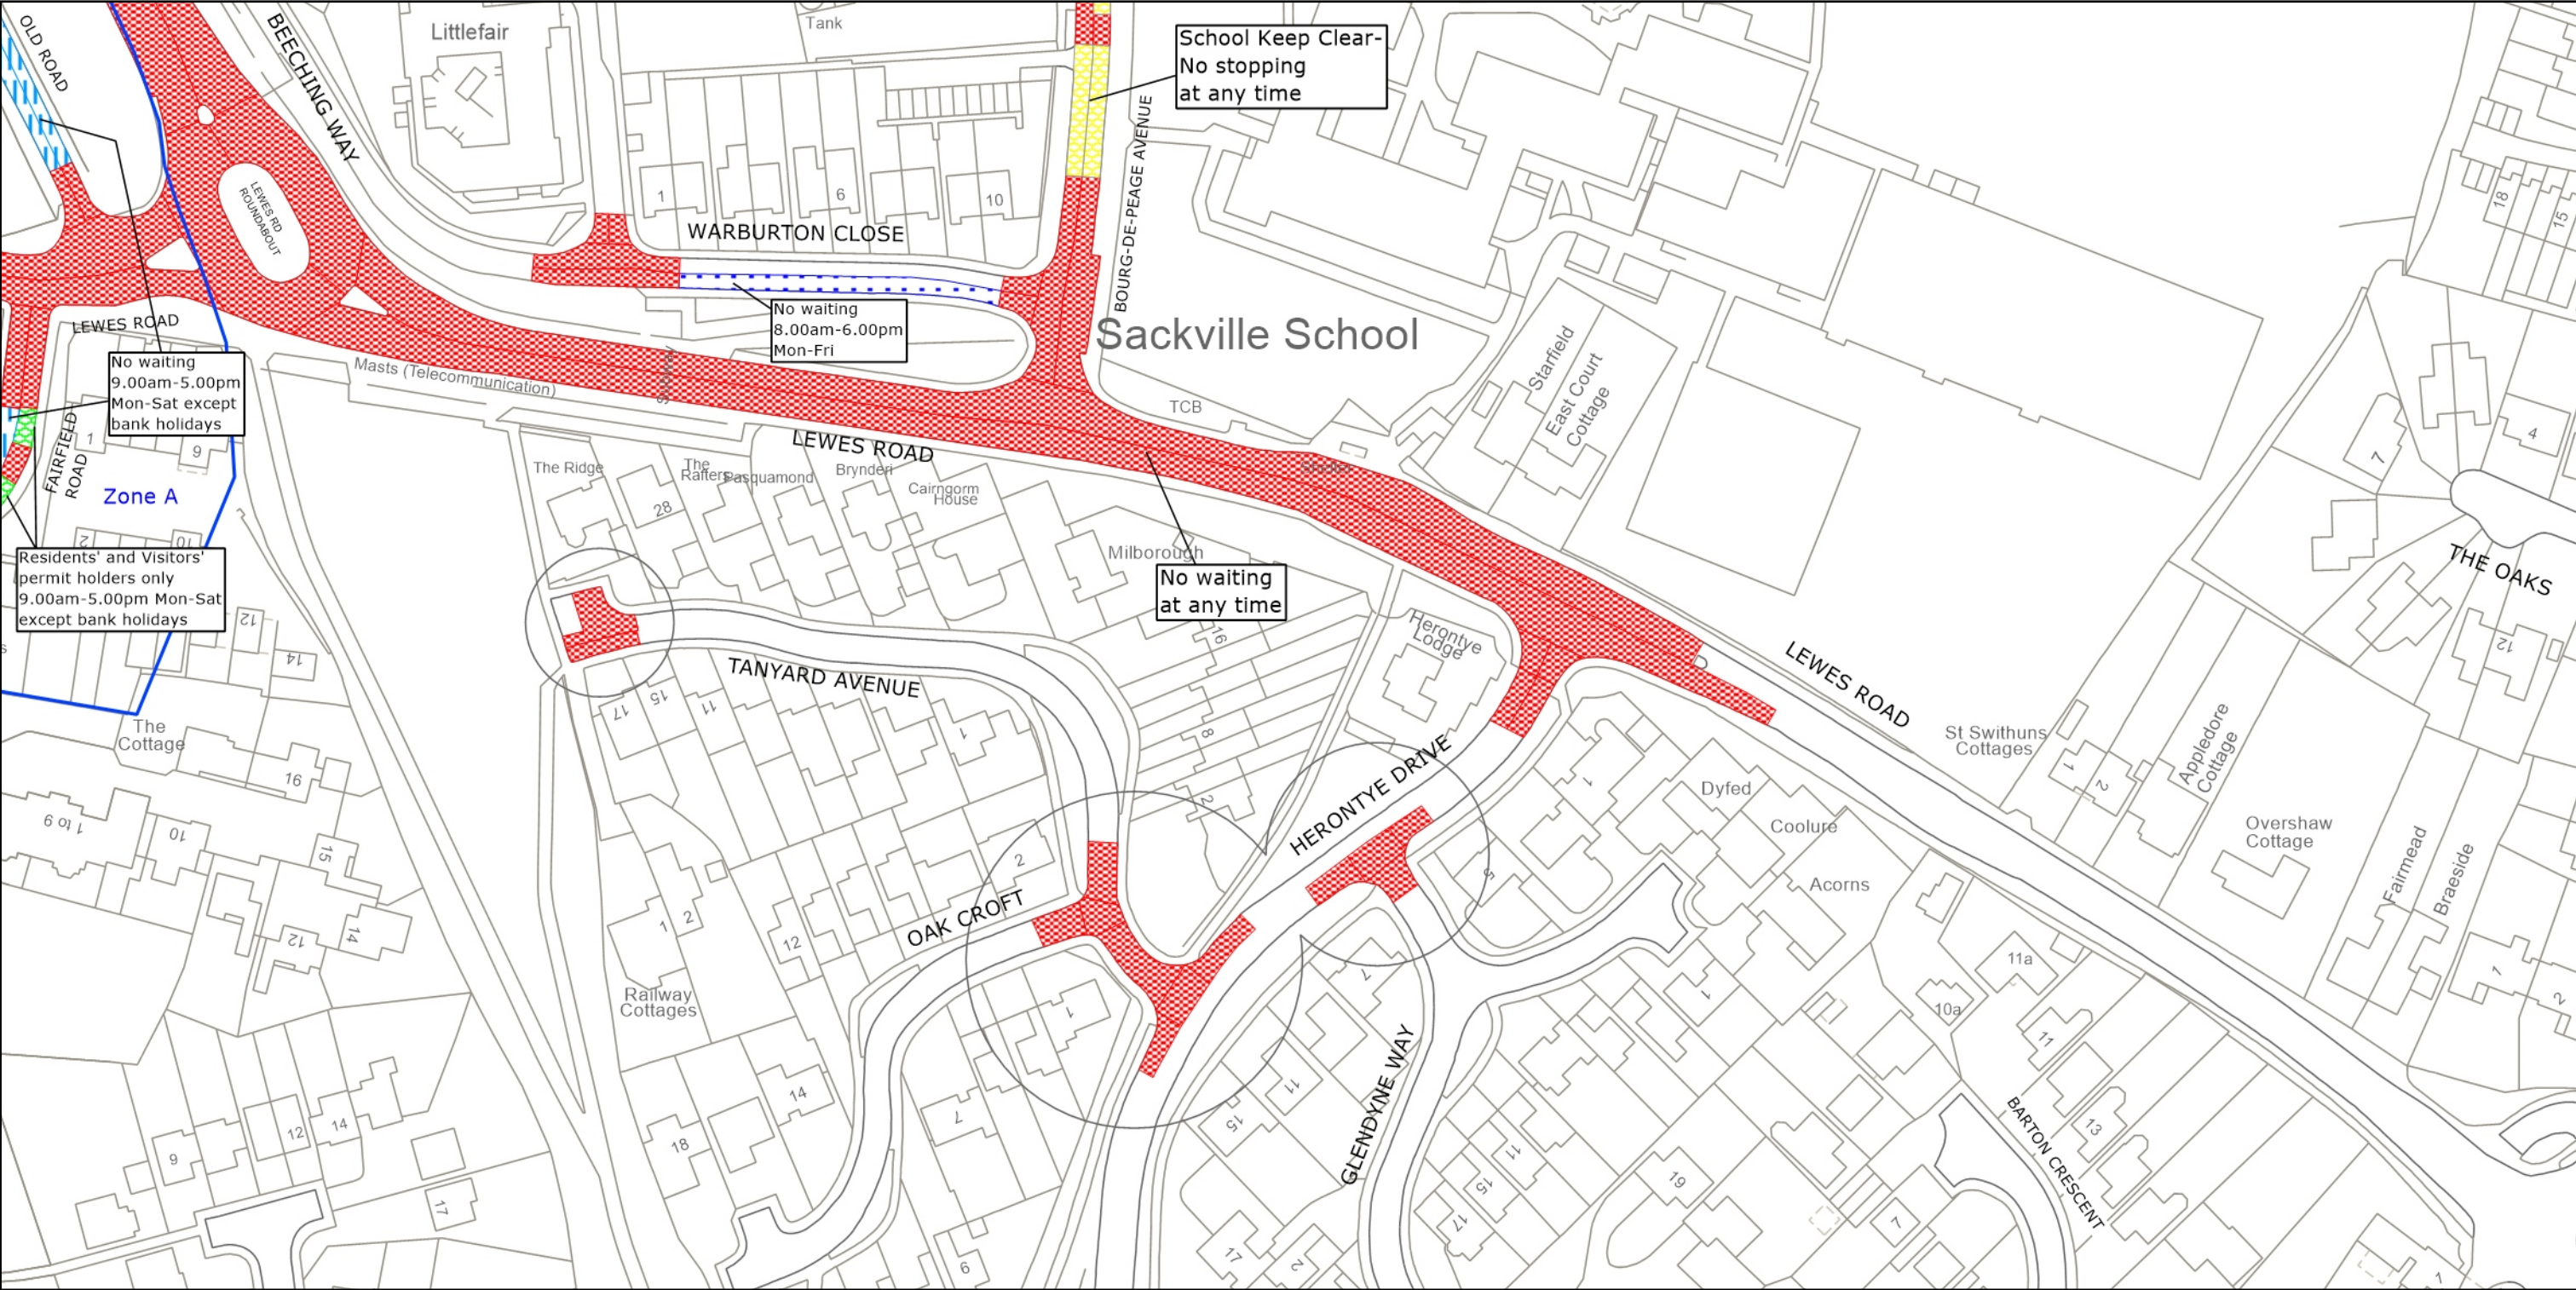

West Sussex County Council
 Highways & Transport
 The Grange
 Tower Street
 Chichester
 West Sussex
 PO19 1RH

MID SUSSEX DISTRICT: EAST GRINSTEAD
 PROPOSED WAITING RESTRICTIONS (07.10.2022_JC)

TILE REF NO:
TQ4037NWN
 SHEET ISSUE NO 6_NMS2201
 SHEET ACTIVE FROM - DD/MM/YYYY

N

 SCALE:
 1:1250
 at A3 size

Reproduced from or based upon 2022 Ordnance Survey mapping with permission of the Controller of HMSO (c) Crown Copyright reserved. Unauthorised reproduction infringes Crown copyright and may lead to prosecution or civil proceedings West Sussex County Council Licence No. 100018485