

TRAFFIC REGULATION ORDER (TRO) CONSULTATION

CHI8002RC – Chidham Lane, Chidham

2/3/23 – 23/3/23

Contents

Notice	Page 2
Statement of Reasons	Page 3
Draft Order	Page 4
Plan "c_chichestersu7904nwn" - existing restrictions	Page 5
Plan "c_chichestersu7904nwn" - proposals	Page 6
Plan "c_chichestersu7905sws" - existing restrictions	Page 7
Plan "c_chichestersu7905sws" - proposals	Page 8

WEST SUSSEX COUNTY COUNCIL
((CHICHESTER DISTRICT) (PARKING PLACES & TRAFFIC REGULATION
(CONSOLIDATION) ORDER 2010)
(CHIDHAM LANE AMENDMENT) ORDER 202*

NOTICE is hereby given that in exercise of their powers under the Road Traffic Regulation Act 1984, West Sussex County Council, propose to make a permanent Order the effect of which will be to extend the School Keep Clear prohibiting stopping at any time on both sides of Chidham Lane across the entire frontage of Chidham Parochial Primary School.

Full details of the proposals in this Notice can be viewed on our website www.westsussex.gov.uk/tro. The [website](#) includes a response form for comments or objections.

Paper copies of documents will not be available to view in council offices or libraries. People without access to a computer who wish to view details of the scheme should telephone the West Sussex County Council Contact Centre on 01243 642105 to receive the documents by post.

Any objections or comments about the proposal must be received by 23 March 2023. These may be sent via the response form on the website, in writing to: TRO Team, West Sussex County Council, The Grange, Tower Street, Chichester, PO19 1RH; or by e-mail to: tro.consultation@westsussex.gov.uk. All correspondence should be addressed to the undersigned, quoting reference no. TRO/CHI8002/RC. Only correspondence including a full name and address will be considered.

Dated this 2 March 2023
Director of Law & Assurance
County Hall
Chichester

WEST SUSSEX COUNTY COUNCIL
((CHICHESTER) (PARKING PLACES AND TRAFFIC REGULATION)
(CONSOLIDATION) ORDER 2010)
(CHIDHAM LANE AMENDMENT) ORDER 202*

STATEMENT OF REASONS FOR PROPOSING TO MAKE THE ORDER

The County Council in exercise of their powers under the Road Traffic Regulation Act 1984, propose to make a permanent Order the effect of which will be to extend the School Keep Clear prohibiting stopping at any time on both sides of Chidham Lane across the entire frontage of Chidham Parochial Primary School.

The footway on Chidham Lane adjacent to Chidham Parochial Primary School is very narrow. There is also a layby on the eastern side. Once cars have dropped off passengers in the layby they frequently perform turning manoeuvres which result in the rear of the vehicles overhanging the already narrow footway.

An approved Community Highway Scheme proposes to close the layby and widen the footway. Currently the School Keep Clear marking only covers a section of the school frontage. As part of the Community Highway Scheme it is proposed to extend the School Keep Clear marking to cover the entire school frontage to protect school children and other pedestrians using the footway.

The Order is proposed to avoid danger to persons or other traffic using the roads or for preventing the likelihood of any such danger arising, to facilitate the passage on the road of any class of traffic (including pedestrians).

Plan Nos. SU7904NWN & SU7905SWS show the length of road that is the subject of the proposed Order

Director of Law & Assurance
County Hall
Chichester
February 2023

WEST SUSSEX COUNTY COUNCIL
((CHICHESTER DISTRICT) (PARKING PLACES & TRAFFIC REGULATION)
(CONSOLIDATION) ORDER 2010)
(CHIDHAM LANE AMENDMENT) ORDER 202*

West Sussex County Council in exercise of their powers under Sections 1 (1) 2 (1) and (2), 4 (2), 45, 46, 49 and 53 and Part IV of Schedule 9 of the Road Traffic Regulation Act 1984 "the Act" as amended and of all other enabling powers and after consultation with the chief officer of police in accordance with Part III of Schedule 9 to the Act hereby make the following Order:-

1. This Order shall come into operation on the x day of x 2023 and may be cited as "West Sussex County Council ((Chichester District) (Parking Places and Traffic Regulation) (Consolidation) Order 2010) (Chidham Lane Amendment) Order 2022."
2. The "West Sussex County Council (Chichester District) (Parking Places and Traffic Regulation) (Consolidation) Order 2010" is hereby amended by the deletion from it of the plan in the First Schedule to this Order, the substitution of the plan attached in the Second Schedule to this Order and the insertion of the plan attached in the Third .

FIRST SCHEDULE
Plan to be deleted

SU7904NWN (Sheet Issue No. 1)

SECOND SCHEDULE
Plan to be substituted
(As attached)

SU7904NWN (Sheet Issue No. 2)

THIRD SCHEDULE
Plan to be inserted
(As attached)


SU7905SWS (Sheet Issue No. 1)

For and on behalf of WEST SUSSEX COUNTY COUNCIL

Authorised Signatory:

NAME:

DATE MADE:

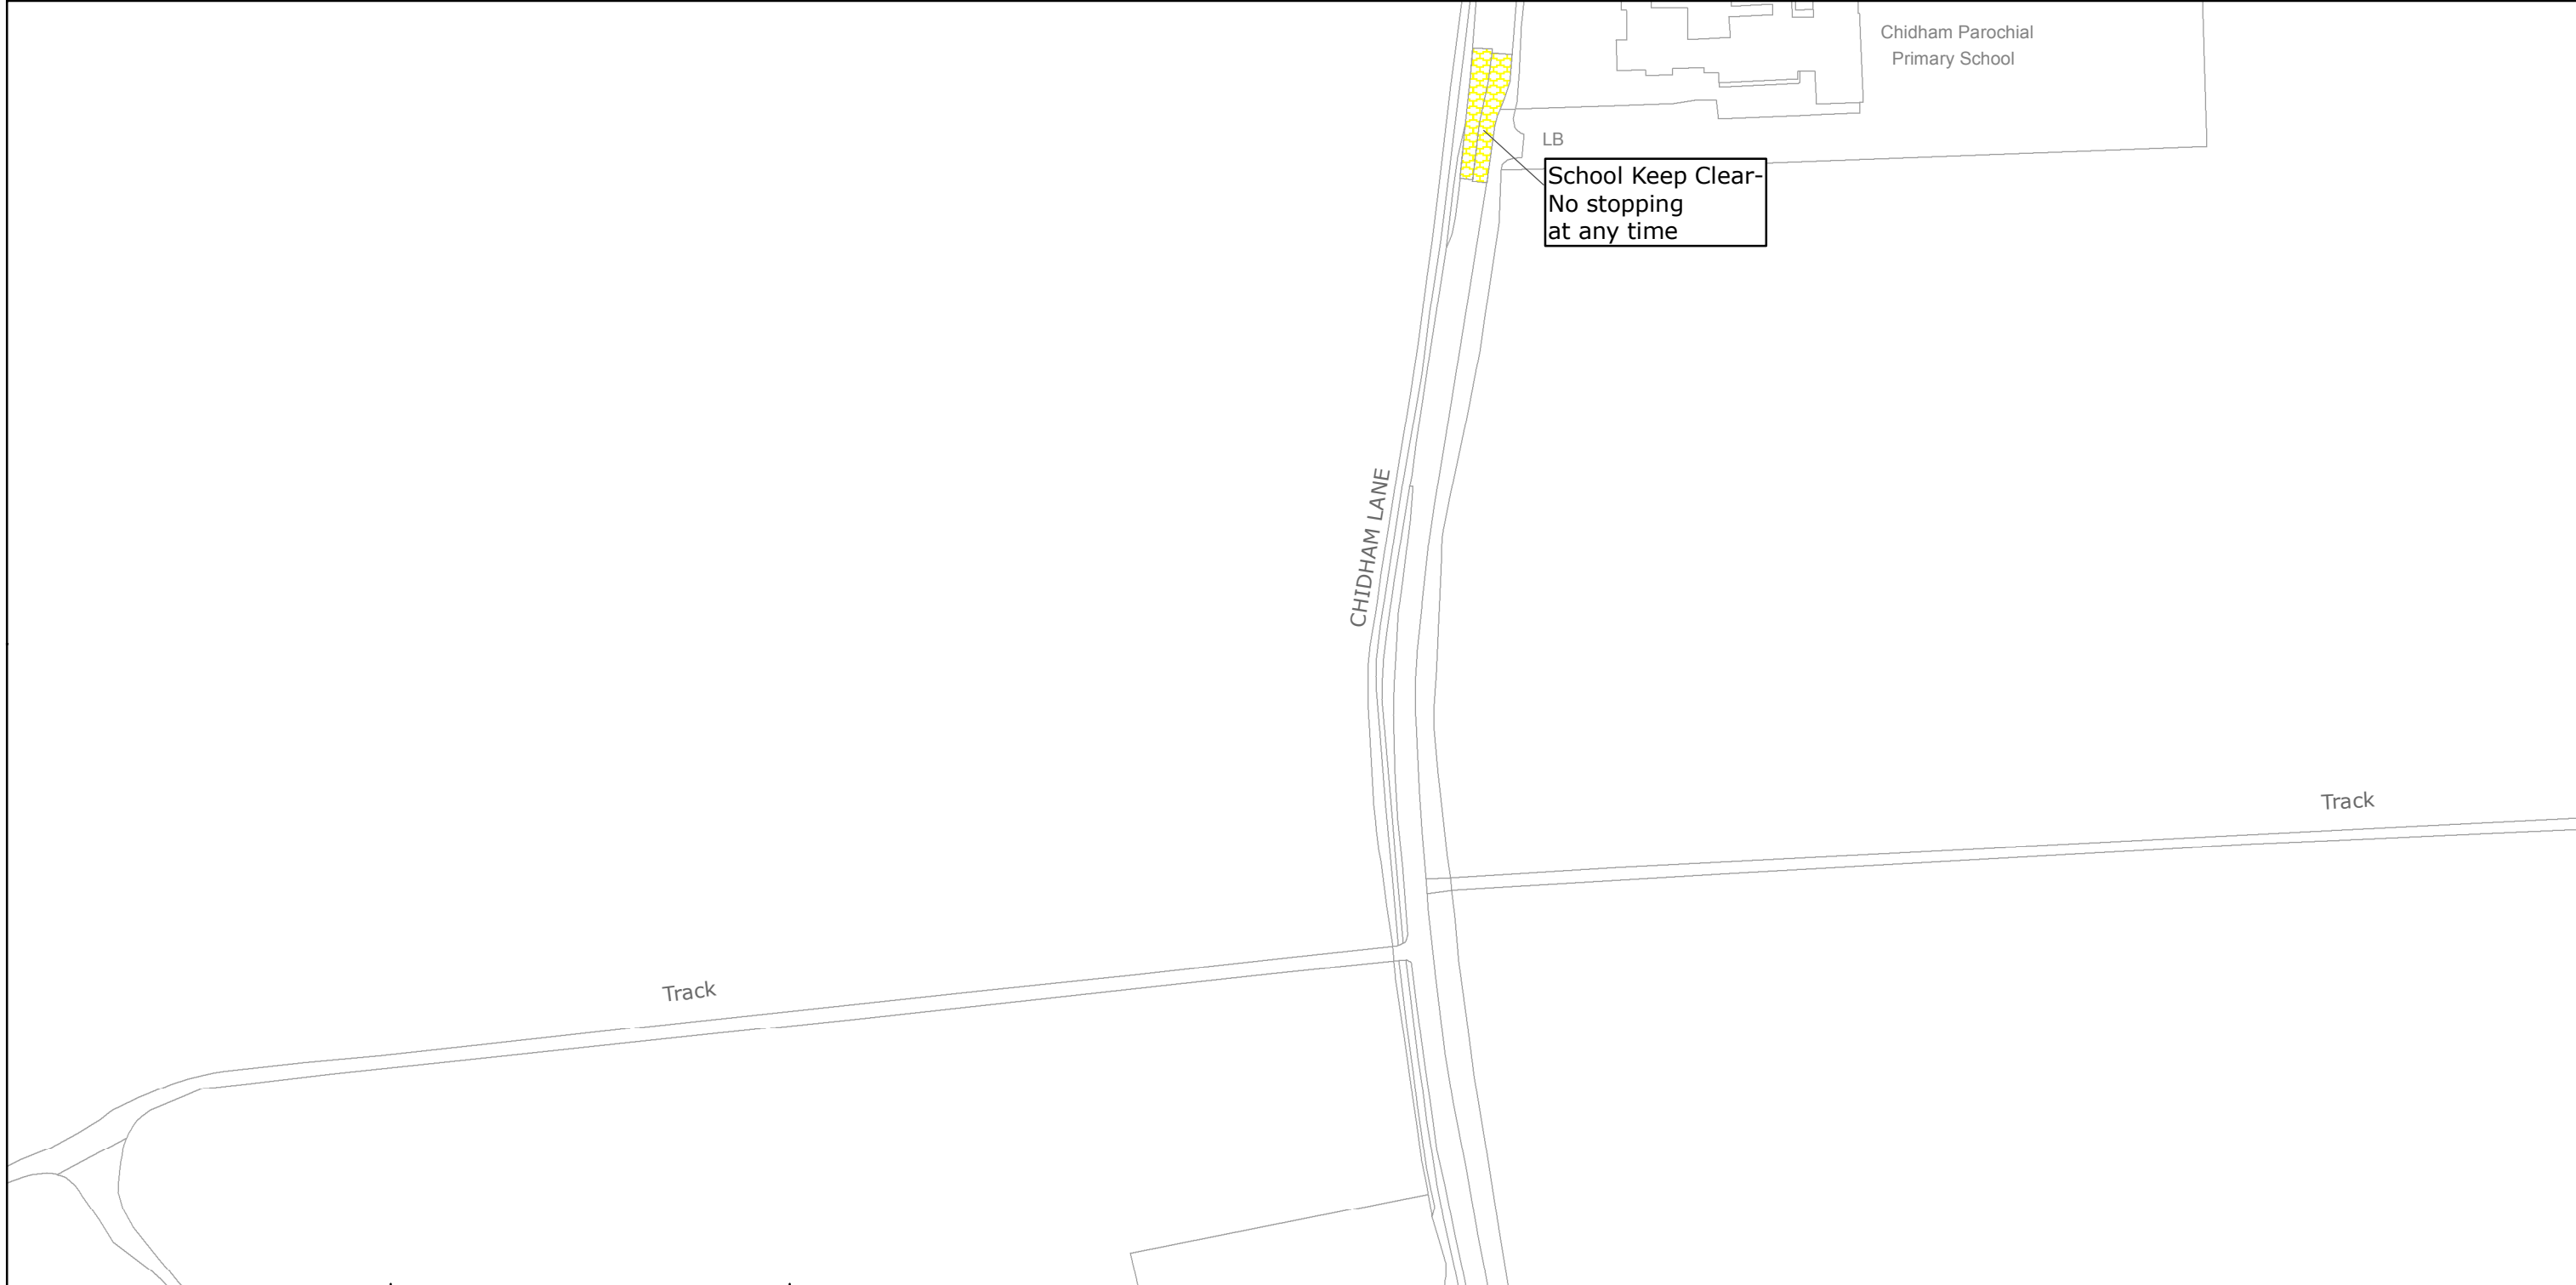

West Sussex County Council
Highways & Transport
The Grange
Tower Street
Chichester
West Sussex
PO19 1RH

CHICHESTER DISTRICT: CHIDHAM AND HAMBROOK
WAITING RESTRICTIONS


TILE REF NO:
SU7904NWN

SHEET ISSUE NO 1
SHEET ACTIVE FROM - 11/07/2016

N
SCALE:
1:1250
at A3 size

Reproduced from or based upon 2013 Ordnance Survey material with permission of the Controller of HMSO (c) Crown Copyright reserved.
Unauthorised reproduction infringes Crown copyright and may lead to prosecution or civil proceedings West Sussex County Council Licence No. 100023447

PAGE 2 OF 2: PROPOSED CHANGES TO RESTRICTIONS (CIRCLED)

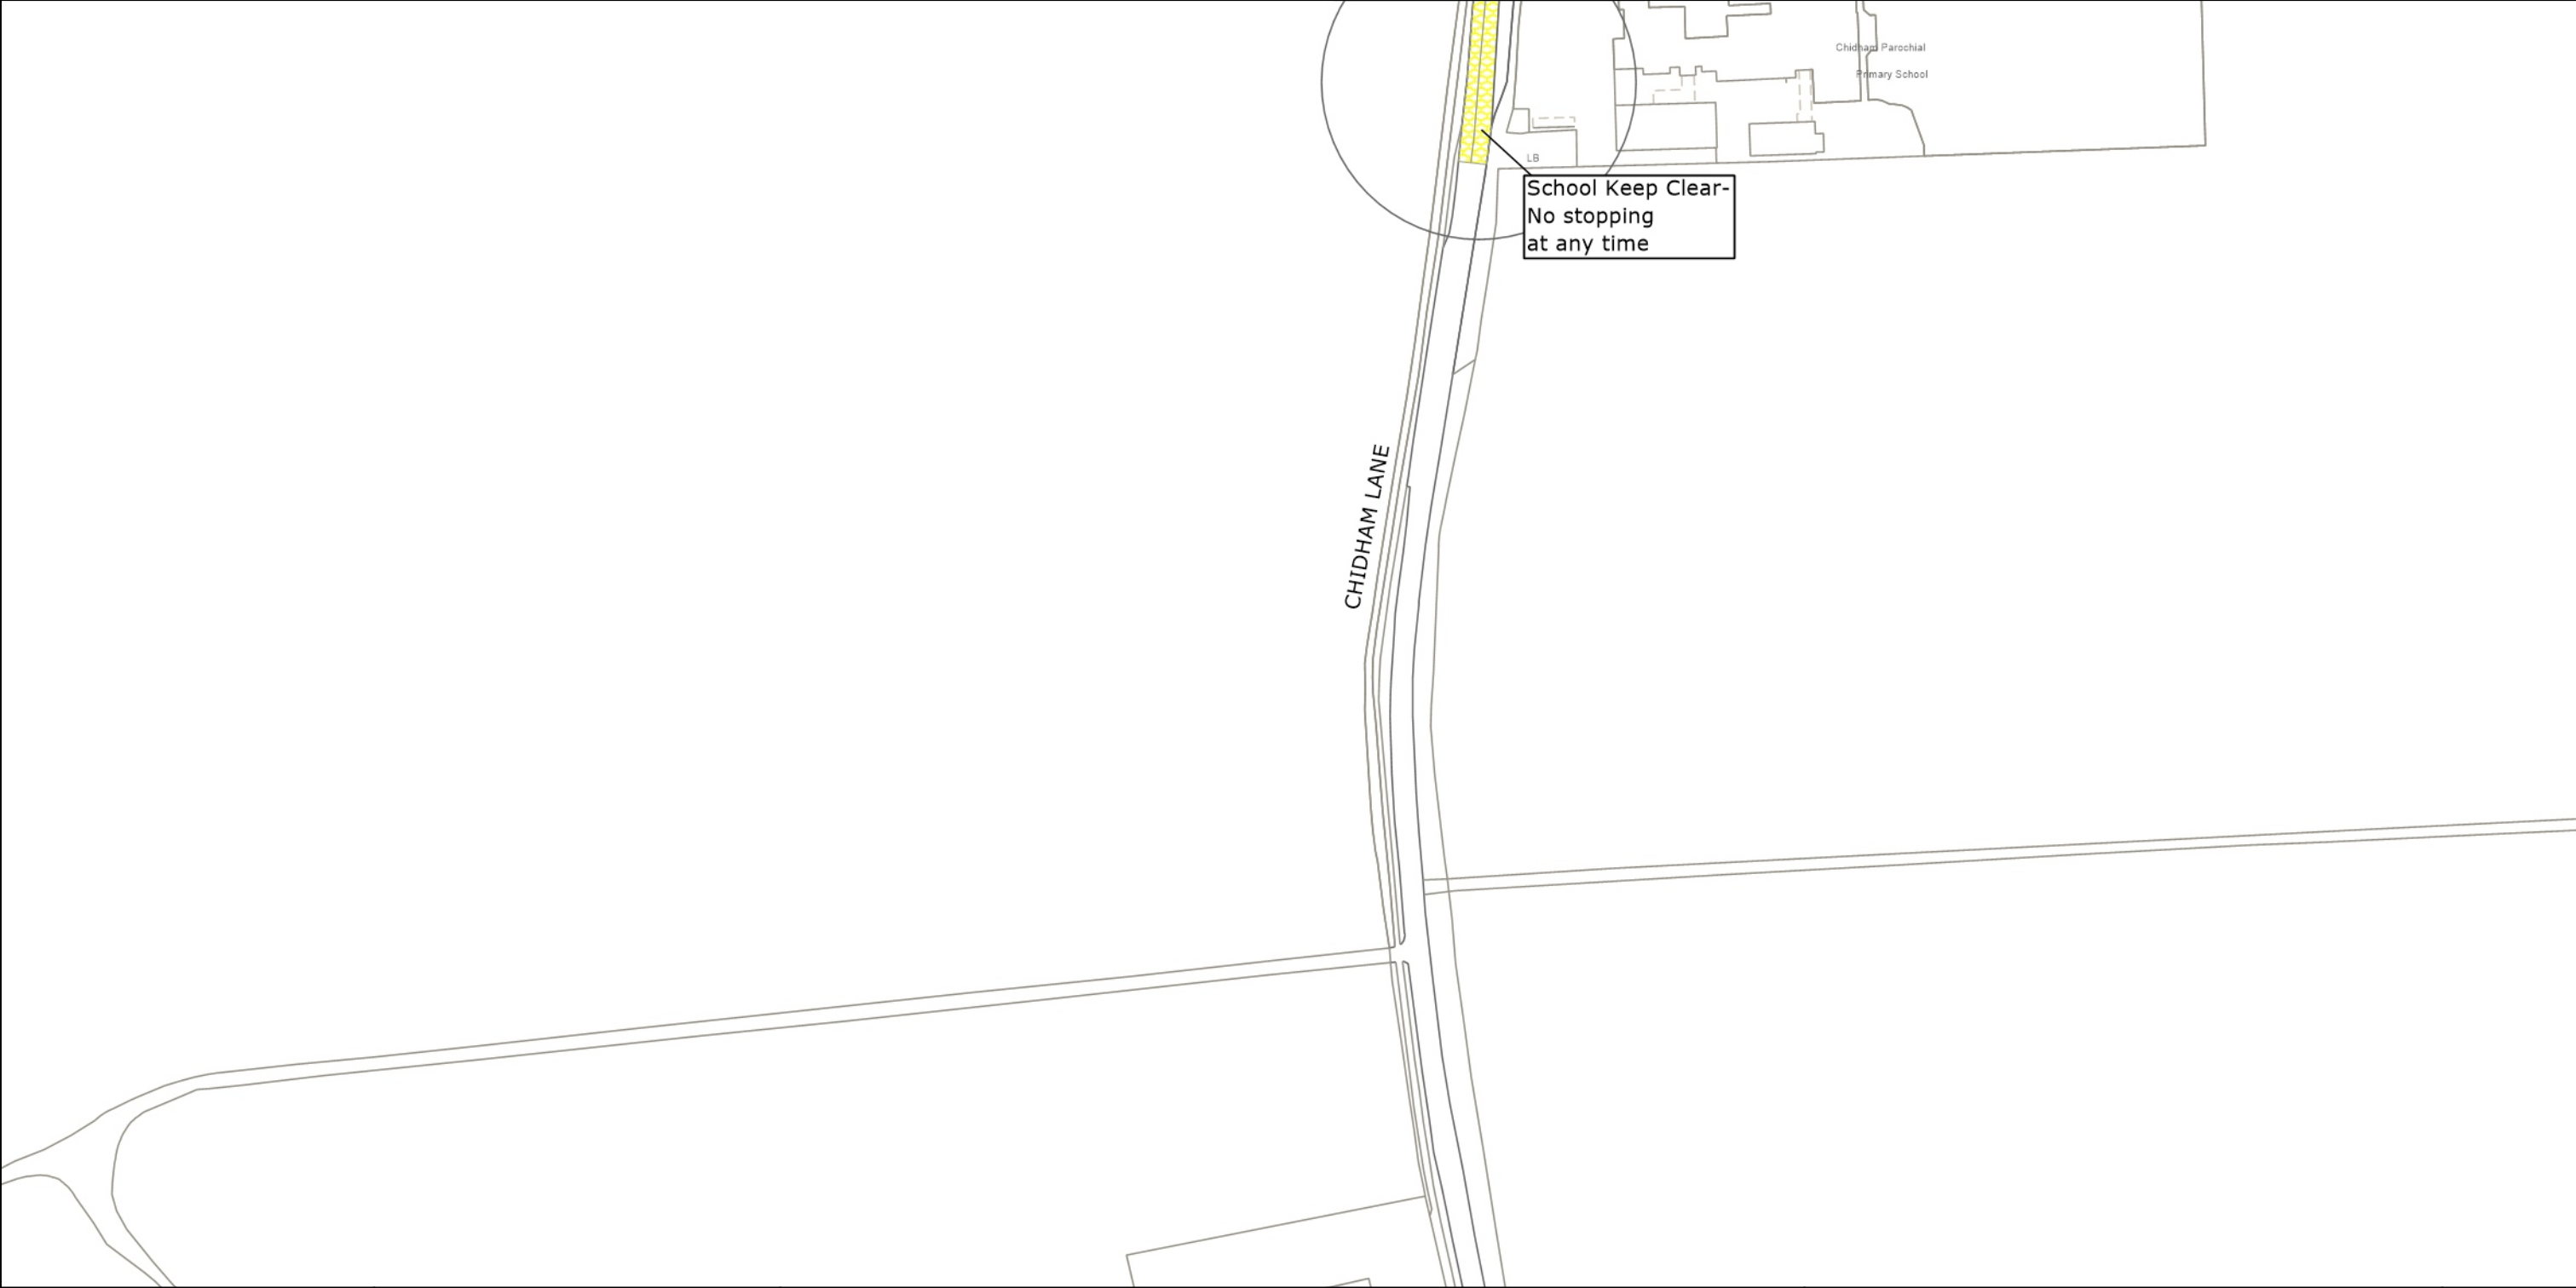

West Sussex County Council
Highways & Transport
The Grange
Tower Street
Chichester
West Sussex
PO19 1RH

CHICHESTER DISTRICT: CHIDHAM AND HAMBROOK
PROPOSED WAITING RESTRICTIONS (01.11.2022)

TILE REF NO:
SU7904NWN
SHEET ISSUE NO 2_CHI8002
SHEET ACTIVE FROM - DD.MM.YYYY

N
SCALE:
1:1250
at A3 size

Reproduced from or based upon 2022 Ordnance Survey mapping with permission of the Controller of HMSO (c) Crown Copyright reserved.
Unauthorised reproduction infringes Crown copyright and may lead to prosecution or civil proceedings West Sussex County Council Licence No. 100018485



West Sussex County Council
Highways & Transport
The Grange
Tower Street
Chichester
West Sussex
PO19 1RH


CHICHESTER DISTRICT: CHIDHAM AND HAMBROOK
NO EXISTING WAITING RESTRICTIONS

TILE REF NO:
SU7905SWS
SHEET ISSUE NO
SHEET ACTIVE FROM -

N
SCALE:
1:1250
at A3 size

Reproduced from or based upon 2022 Ordnance Survey mapping with permission of the Controller of HMSO (c) Crown Copyright reserved. Unauthorised reproduction infringes Crown copyright and may lead to prosecution or civil proceedings West Sussex County Council Licence No. 100018485

PAGE 2 OF 2: PROPOSED CHANGES TO RESTRICTIONS (CIRCLED)

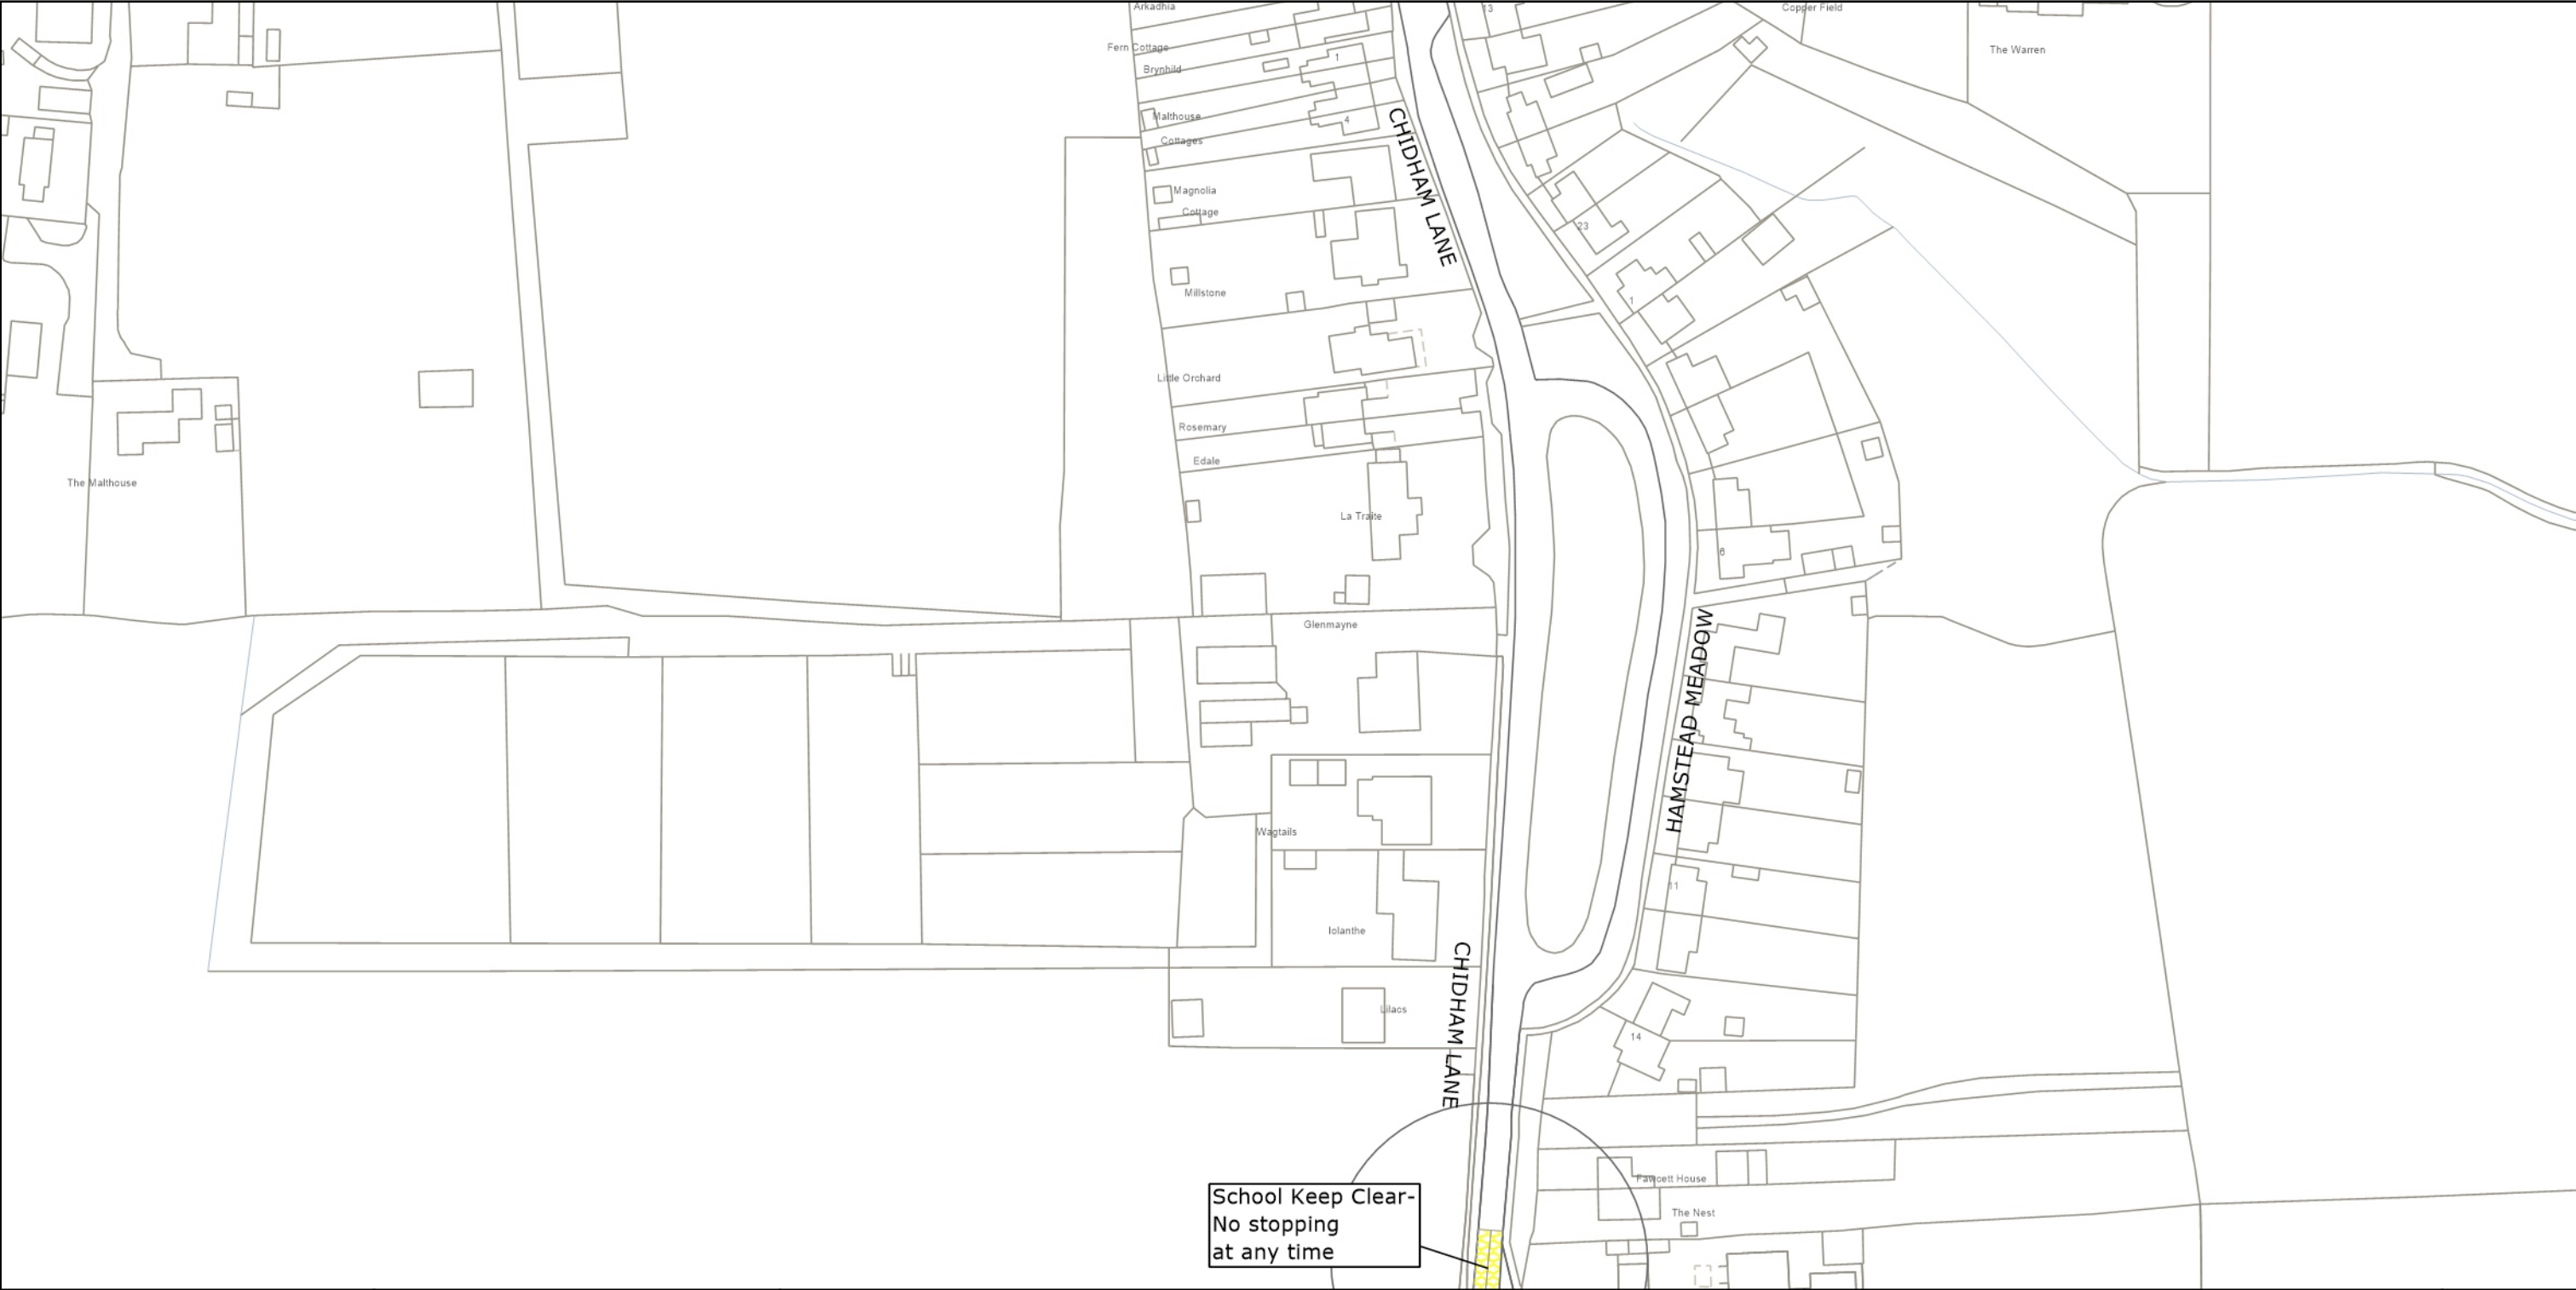

West Sussex County Council
 Highways & Transport
 The Grange
 Tower Street
 Chichester
 West Sussex
 PO19 1RH

CHICHESTER DISTRICT: CHIDHAM AND HAMBROOK
 PROPOSED WAITING RESTRICTIONS (01.11.2022)

Reproduced from or based upon 2022 Ordnance Survey mapping with permission of the Controller of HMSO (c) Crown Copyright reserved.
 Unauthorised reproduction infringes Crown copyright and may lead to prosecution or civil proceedings West Sussex County Council Licence No. 100018485

TILE REF NO:
 SU7905SWS

SHEET ISSUE NO 1_CHI8002
 SHEET ACTIVE FROM - DD.MM.YYYY

N

 SCALE:
 1:1250
 at A3 size