

TRAFFIC REGULATION ORDER (TRO) CONSULTATION

JEA2202MM – Willowhayne Crescent, East Preston

2/3/23 – 23/3/23

Contents

Notice	Page 2
Statement of Reasons	Page 3
Draft Order	Page 4
Plan "c_aruntq0701nwn_2" - existing restrictions	Page 5
Plan "c_aruntq0701nwn_2" - proposals	Page 6

West Sussex County Council
((Arun District) (Parking Places & Traffic Regulation) (Consolidation) Order
2010)

(East Preston: Willowhayne Crescent Amendment) Order 2023

NOTICE is hereby given that West Sussex County Council proposes to make a permanent Traffic regulation Order under the provisions of the Road Traffic Regulation Act 1984, the effect of which will be to prohibit waiting between 9am and 5pm Mon-Fri on the southern/western side of Willowhayne Crescent in East Preston, from a point 36m east of its junction with Sea Road to a point 4.5 metres south of its junction with Willowhayne Avenue.

Full details of the proposals in this notice can be viewed on the Traffic Regulation Order page of the West Sussex County Council website. The [website](#) includes a response form for any comments or objections.

People without access to a computer who wish to view details of the scheme should telephone the West Sussex County Council Contact Centre on 01243 642105 to receive the documents by post.

Any comments or objections about the proposal must be received before 23 March 2023. These may be submitted via the response form on the website mentioned above, by e-mail to tro.consultation@westsussex.gov.uk or in writing to TRO Team, West Sussex County Council, The Grange, Tower Street, Chichester, PO19 1RH. For legal reasons, only correspondence including a full name and address will be considered. Please quote reference JEA2202-MM in all correspondence.

Dated this 2nd day of March 2023.
Director of Law & Assurance, County Hall, Chichester.

West Sussex County Council
((Arun District) (Parking Places & Traffic Regulation) (Consolidation) Order
2010)

(East Preston: Willowhayne Crescent Amendment) Order 2023

Statement of Reasons for Proposing to Make the Order

West Sussex County Council proposes to make a permanent Traffic Regulation Order that will prohibit waiting between 9am and 5pm Mon-Fri on the southern/western side of Willowhayne Crescent in East Preston, from a point 36m east of its junction with Sea Road to a point 4.5m south of its junction with Willowhayne Avenue.

East Preston Parish Council has agreed to fund a bus service serving East Preston, the route of which will include Willowhayne Crescent. The bus company operating the service has stated that due to the bend in the road and the presence of a large tree in the highway verge, parked vehicles on the inside of the bend would obstruct its buses. The restriction proposed is intended to allow the bus service to operate safely, while allowing parking at times the new service is not in operation.

The new order is therefore proposed to facilitate the passage of traffic and preserve or improve the amenities of the area through which the road runs.

The attached drawing, numbered TQ0701NWN shows the length of road affected by the proposed order.

Director of Law & Assurance
22 February 2023
JEA2202-MM

WEST SUSSEX COUNTY COUNCIL
((ARUN DISTRICT) (PARKING PLACES & TRAFFIC REGULATION)
(CONSOLIDATION) ORDER 2010)

(EAST PRESTON: WILLOWHAYNE CRESCENT AMENDMENT) ORDER 2023

West Sussex County Council in exercise of their powers under Sections 1 (a) 2 (1) and (2), 4 (2), 45. 46. 49 and 53 and Part IV of Schedule 9 of the Road Traffic Regulation Act 1984 ("the Act") as amended and of all other enabling powers and after consultation with the Chief Officer of Police in accordance with Part III of Schedule 9 to the Act hereby make the following Order:-

1. The Order shall come into operation on the ***** day of ***** 2023 and may be cited as "West Sussex County Council ((Arun District) (Parking Places & Traffic Regulation) (Consolidation) Order 2010) (East Preston: Willowhayne Crescent) (Amendment) Order 2023".
2. The "West Sussex County Council ((Arun District) (Parking Places & Traffic Regulation) (Consolidation) Order 2010" is hereby amended by the replacement of the plan specified in the First Schedule to this Order, with the plan specified in the Second Schedule, attached hereto.

FIRST SCHEDULE
Plan to be Replaced

TQ0701NWN (Issue Number 3)

SECOND SCHEDULE
Replacement Plan

TQ0701NWN (Issue Number 4)

For and on behalf of WEST SUSSEX COUNTY COUNCIL


Authorised Signatory:

NAME:

DATE MADE:

JEA2202-MM

PAGE 1 OF 2: EXISTING RESTRICTIONS ONLY

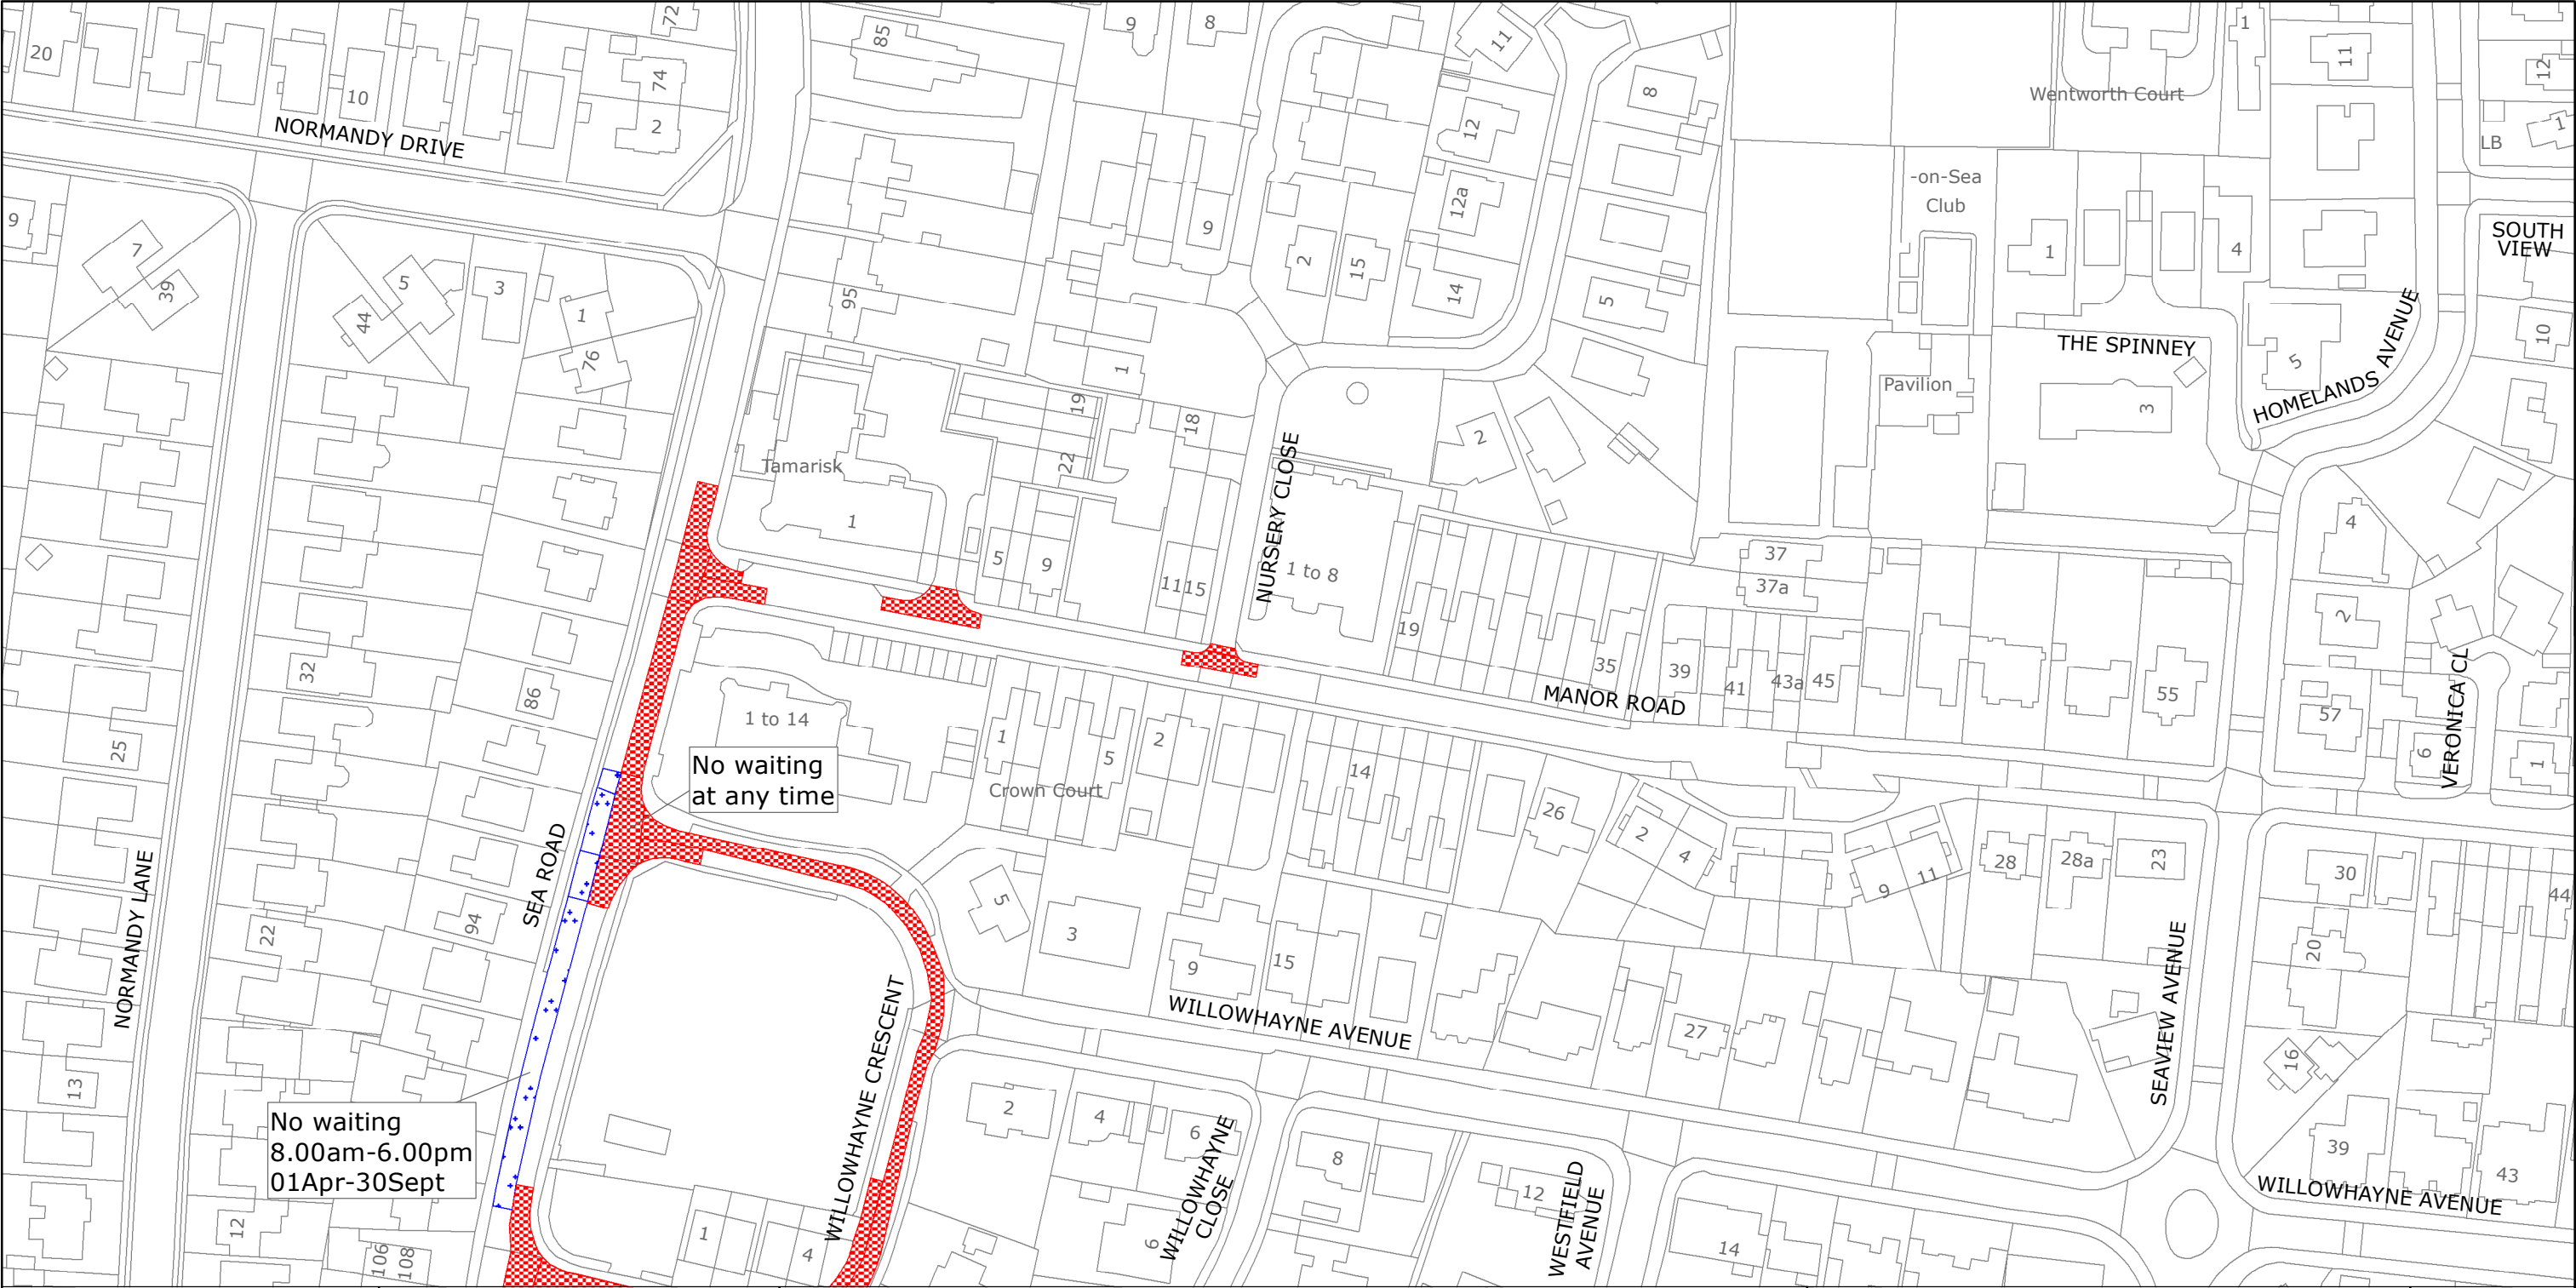

West Sussex County Council
 Highways & Transport
 The Grange
 Tower Street
 Chichester
 West Sussex
 PO19 1RH

ARUN DISTRICT: EAST PRESTON
 WAITING RESTRICTIONS

Reproduced from or based upon 2021 Ordnance Survey mapping with permission of the Controller of HMSO (c) Crown Copyright reserved.
 Unauthorised reproduction infringes Crown copyright and may lead to prosecution or civil proceedings West Sussex County Council Licence No. 100018485


TILE REF NO:
 TQ0701NWN

SHEET ISSUE NO 3
 SHEET ACTIVE FROM - 14.05.2021

N

 SCALE:
 1:1250
 at A3 size

PAGE 2 OF 2: PROPOSED CHANGES TO RESTRICTIONS (CIRCLED)

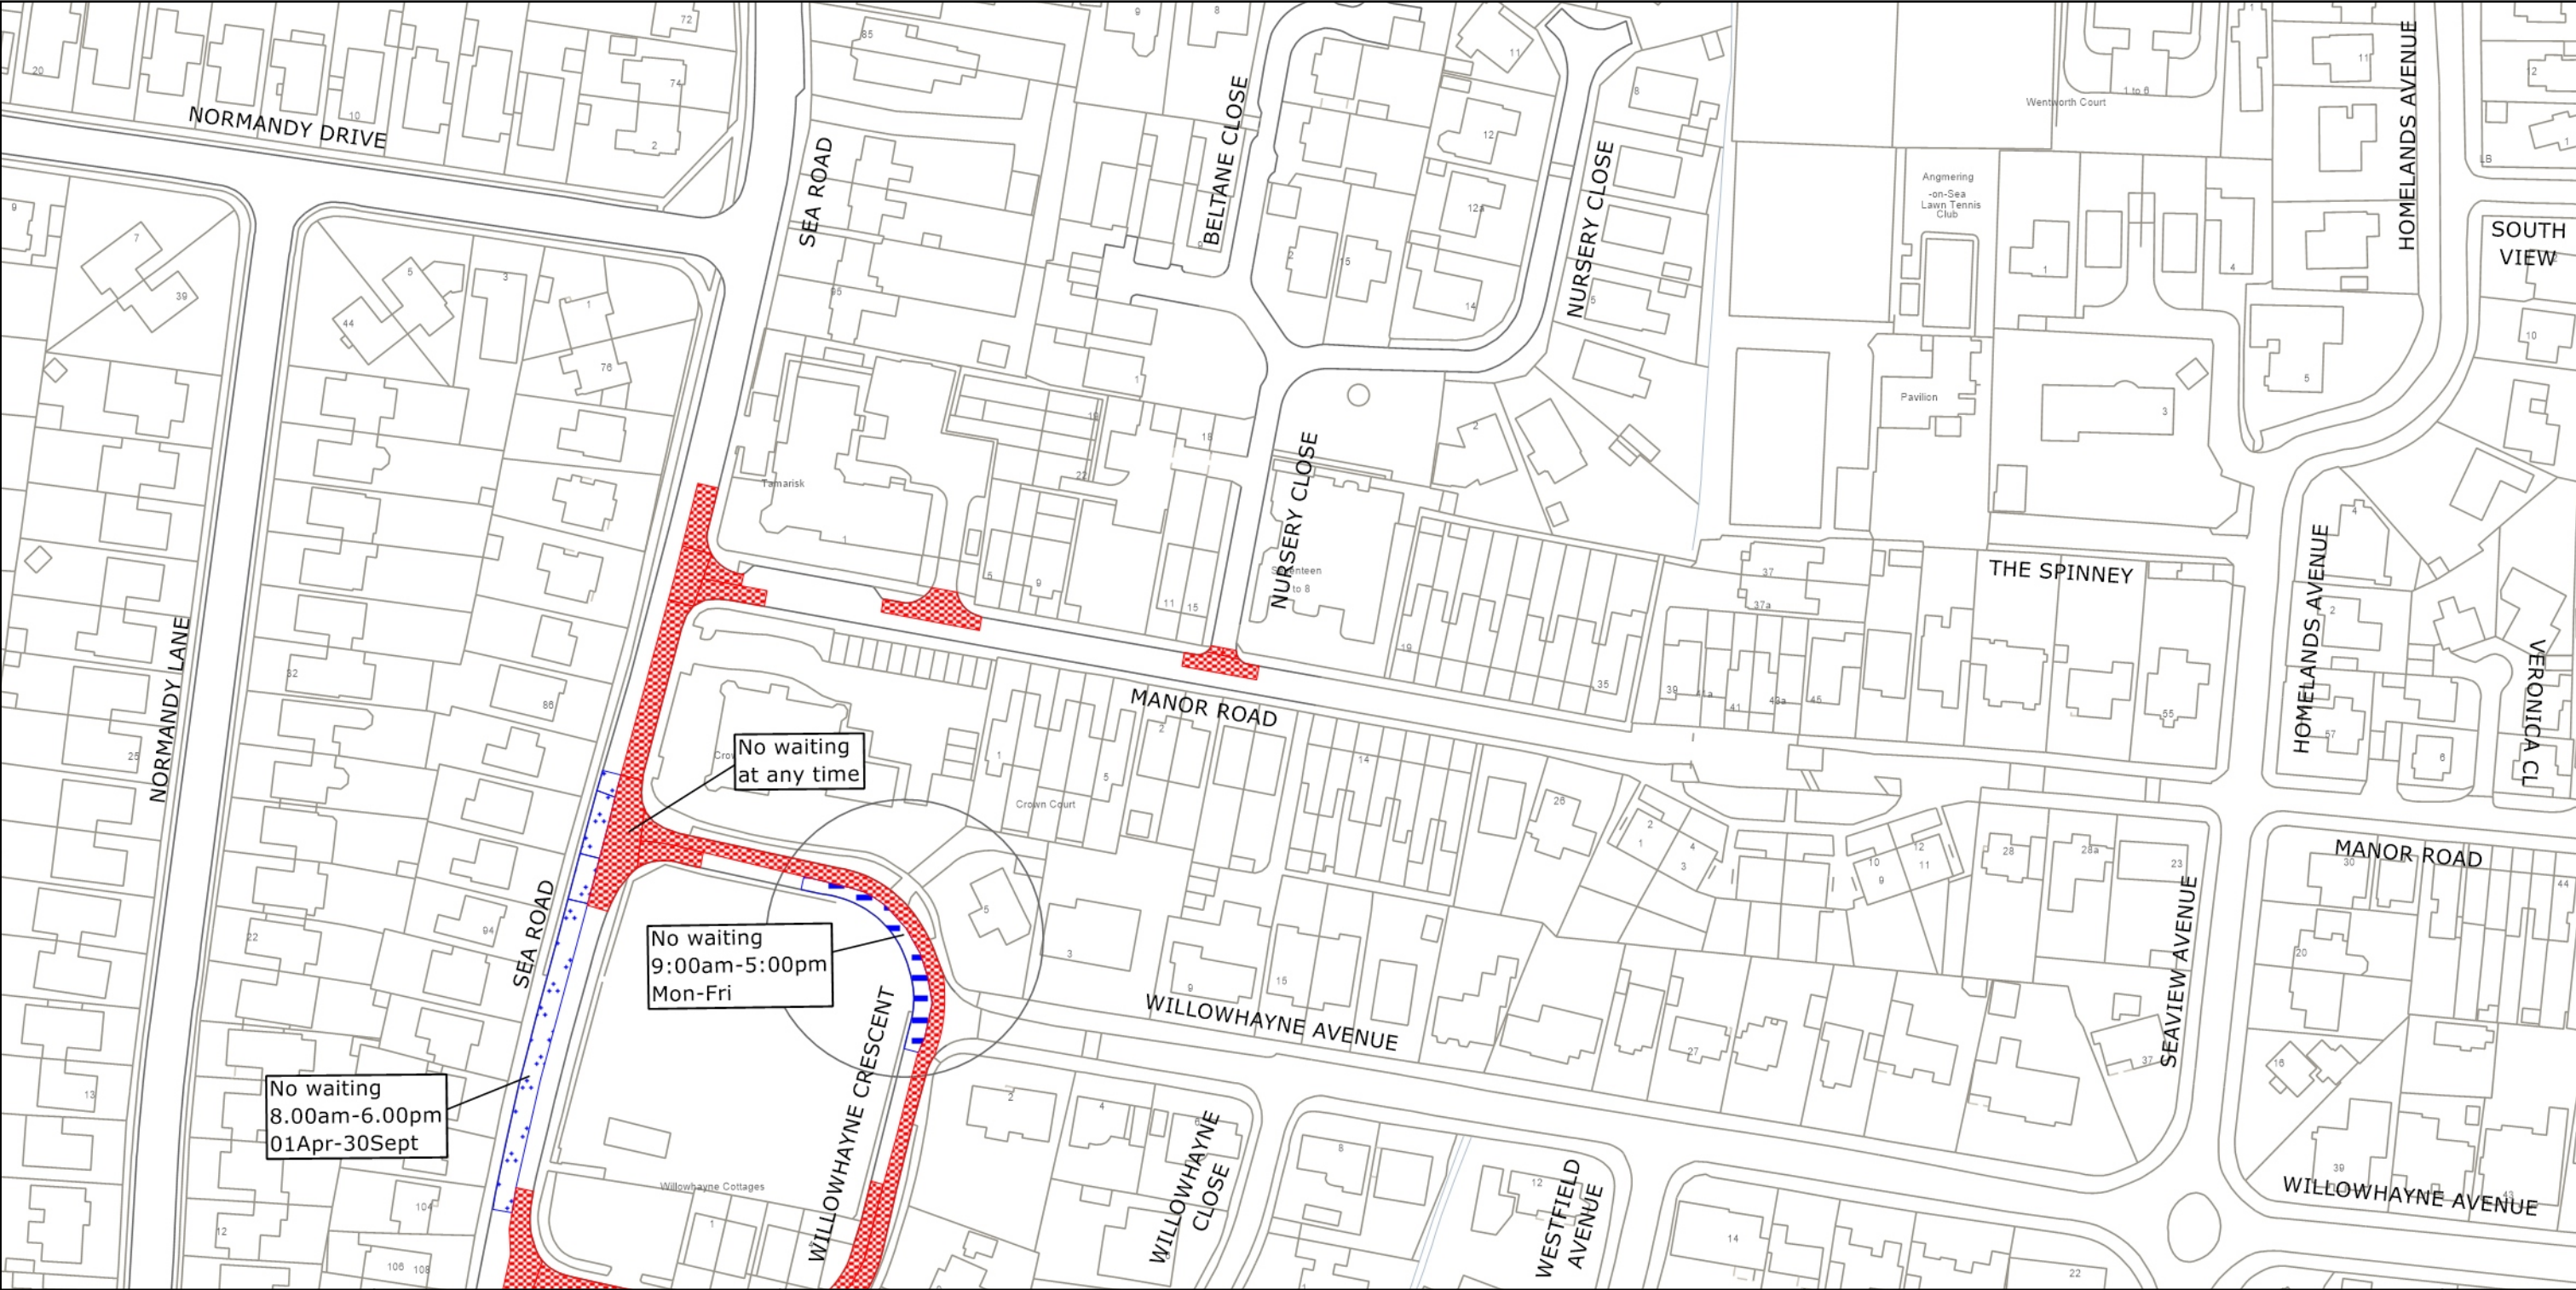

West Sussex County Council
 Highways & Transport
 The Grange
 Tower Street
 Chichester
 West Sussex
 PO19 1RH

ARUN DISTRICT: EAST PRESTON
 PROPOSED WAITING RESTRICTIONS (17.02.2023_RT)

TILE REF NO:
 TQ0701NWN
 SHEET ISSUE NO 4_JEA2202
 SHEET ACTIVE FROM - DD.MM.YYYY

N

 SCALE:
 1:1250
 at A3 size

Reproduced from or based upon 2023 Ordnance Survey mapping with permission of the Controller of HMSO (c) Crown Copyright reserved. Unauthorised reproduction infringes Crown copyright and may lead to prosecution or civil proceedings West Sussex County Council Licence No. 100018485