

TRAFFIC REGULATION ORDER (TRO) CONSULTATION

WOR8022MM – Worthing: Maytree Avenue

30/3/23 – 24/4/23

Contents

Notice	Page 2
Statement of Reasons	Page 3
Draft Order	Page 4
Plan "c_worthingtq1207nes" - existing restrictions	Page 5
Plan "c_worthingtq1207nes" - proposals	Page 6

West Sussex County Council
((Worthing) (Parking Places & Traffic Regulation) (Consolidation) Order 2007)

(Maytree Avenue Amendment) Order 2023

NOTICE is hereby given that West Sussex County Council proposes to make a permanent Traffic regulation Order under the provisions of the Road Traffic Regulation Act 1984, the effect of which will be to prohibit waiting at any time (introduce double yellow lines) on the northern side of Maytree Avenue in Worthing, from its junction with the A24, eastwards for a distance of approximately 20m.

Full details of the proposals in this notice can be viewed on the Traffic Regulation Order page of the [West Sussex County Council website](#). The website includes a response form for any comments or objections.

People without access to a computer who wish to view details of the scheme should telephone the West Sussex County Council Contact Centre on 01243 642105 to receive the documents by post.

Any comments or objections about the proposal must be received before 24 April 2023. These may be submitted via the response form on the website mentioned above, by e-mail to tro.consultation@westsussex.gov.uk or in writing to TRO Team, West Sussex County Council, The Grange, Tower Street, Chichester, PO19 1RH. For legal reasons, only correspondence including a full name and address will be considered. Please quote reference WOR8022-MM in all correspondence.

Dated this 30th day of March 2023.
Director of Law & Assurance, County Hall, Chichester.

West Sussex County Council
((Worthing) (Parking Places & Traffic Regulation) (Consolidation) Order 2007)

(Maytree Avenue Amendment) Order 2023

Statement of Reasons for Proposing to Make the Order

West Sussex County Council proposes to make a permanent Traffic Regulation Order that will install double yellow lines on the northern side of Maytree Avenue in Worthing, from its junction with the A24, eastwards for a distance of approximately 20m.

The footway on the eastern side of the A24 in Worthing has recently been upgraded to become a shared-use cycle route. To accommodate the new route dropped kerbs have been installed at junctions on the eastern side of the A24. At Maytree Avenue, vehicles are frequently observed parking close to the junction of the A24. The presence of parked vehicles at this location unacceptably limits the vision of cyclists when crossing Maytree Avenue and may lead to obstruction of the crossing point.

The new restriction will maintain safe access to the cycle route and prevent vehicles parking too close to a junction at a location considered hazardous to vehicular traffic entering Maytree Avenue.

The new order is therefore proposed to avoid danger to persons or other traffic using the affected length of road.

The attached drawing, numbered TQ1207NES shows the length of road affected by the proposed order.

Director of Law & Assurance
15 March 2023
WOR8022-MM

WEST SUSSEX COUNTY COUNCIL
((WORTHING) (PARKING PLACES & TRAFFIC REGULATION) (CONSOLIDATION)
ORDER 2007)

(MAYTREE AVENUE AMENDMENT) ORDER 2023

West Sussex County Council in exercise of their powers under Sections 1 (a) 2 (1) and (2), 4 (2), 45. 46. 49 and 53 and Part IV of Schedule 9 of the Road Traffic Regulation Act 1984 ("the Act") as amended and of all other enabling powers and after consultation with the Chief Officer of Police in accordance with Part III of Schedule 9 to the Act hereby make the following Order:-

1. The Order shall come into operation on the ***** day of ***** 2023 and may be cited as "West Sussex County Council ((Worthing) (Parking Places & Traffic Regulation) (Consolidation) Order 2007) (Maytree Avenue Amendment) Order 2023".
2. The "West Sussex County Council ((Worthing) (Parking Places & Traffic Regulation) (Consolidation) Order 2007" is hereby amended by the addition of the plan specified in the Schedule to this Order, attached hereto.

SCHEDULE
Plan to be Inserted

TQ1207NES (Issue Number 1)


For and on behalf of WEST SUSSEX COUNTY COUNCIL

Authorised Signatory:

NAME:

DATE MADE:

WOR8022-MM

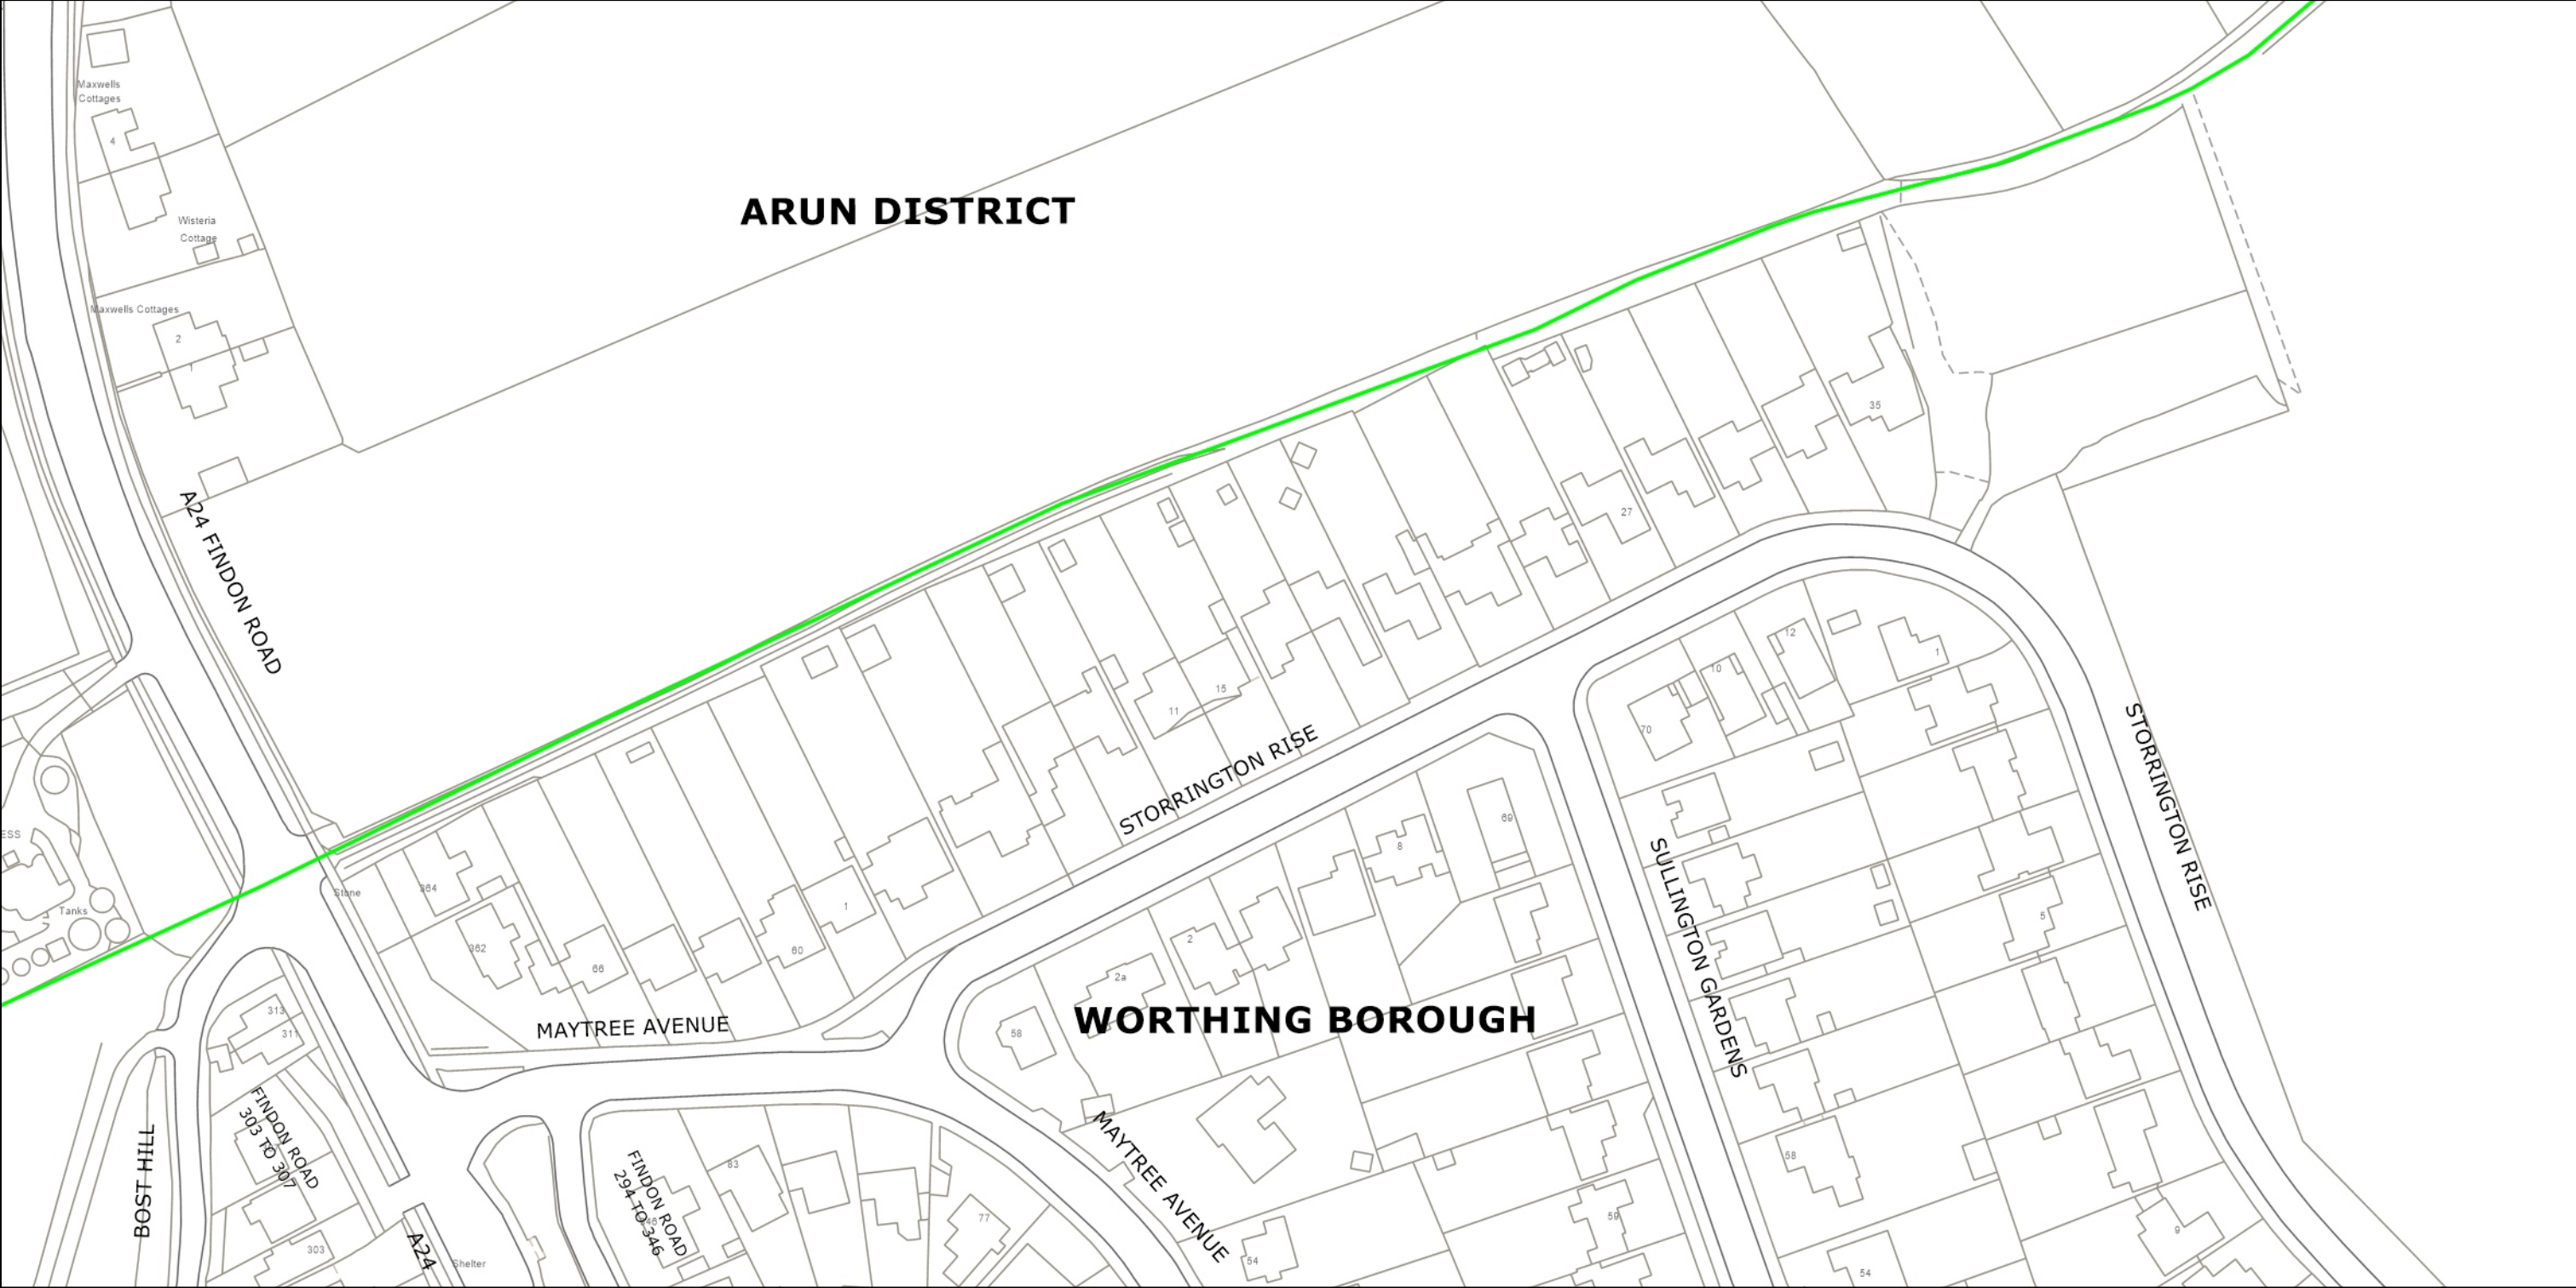


West Sussex County Council
Highways & Transport
The Grange
Tower Street
Chichester
West Sussex
PO19 1RH

WORTHING BOROUGH: OFFINGTON WARD
NO EXISTING WAITING RESTRICTIONS

TILE REF NO:
TQ1207NES
SHEET ISSUE NO
SHEET ACTIVE FROM -

N
SCALE:
1:1250
at A3 size

Reproduced from or based upon 2022 Ordnance Survey mapping with permission of the Controller of HMSO (c) Crown Copyright reserved. Unauthorised reproduction infringes Crown copyright and may lead to prosecution or civil proceedings West Sussex County Council Licence No. 100018485

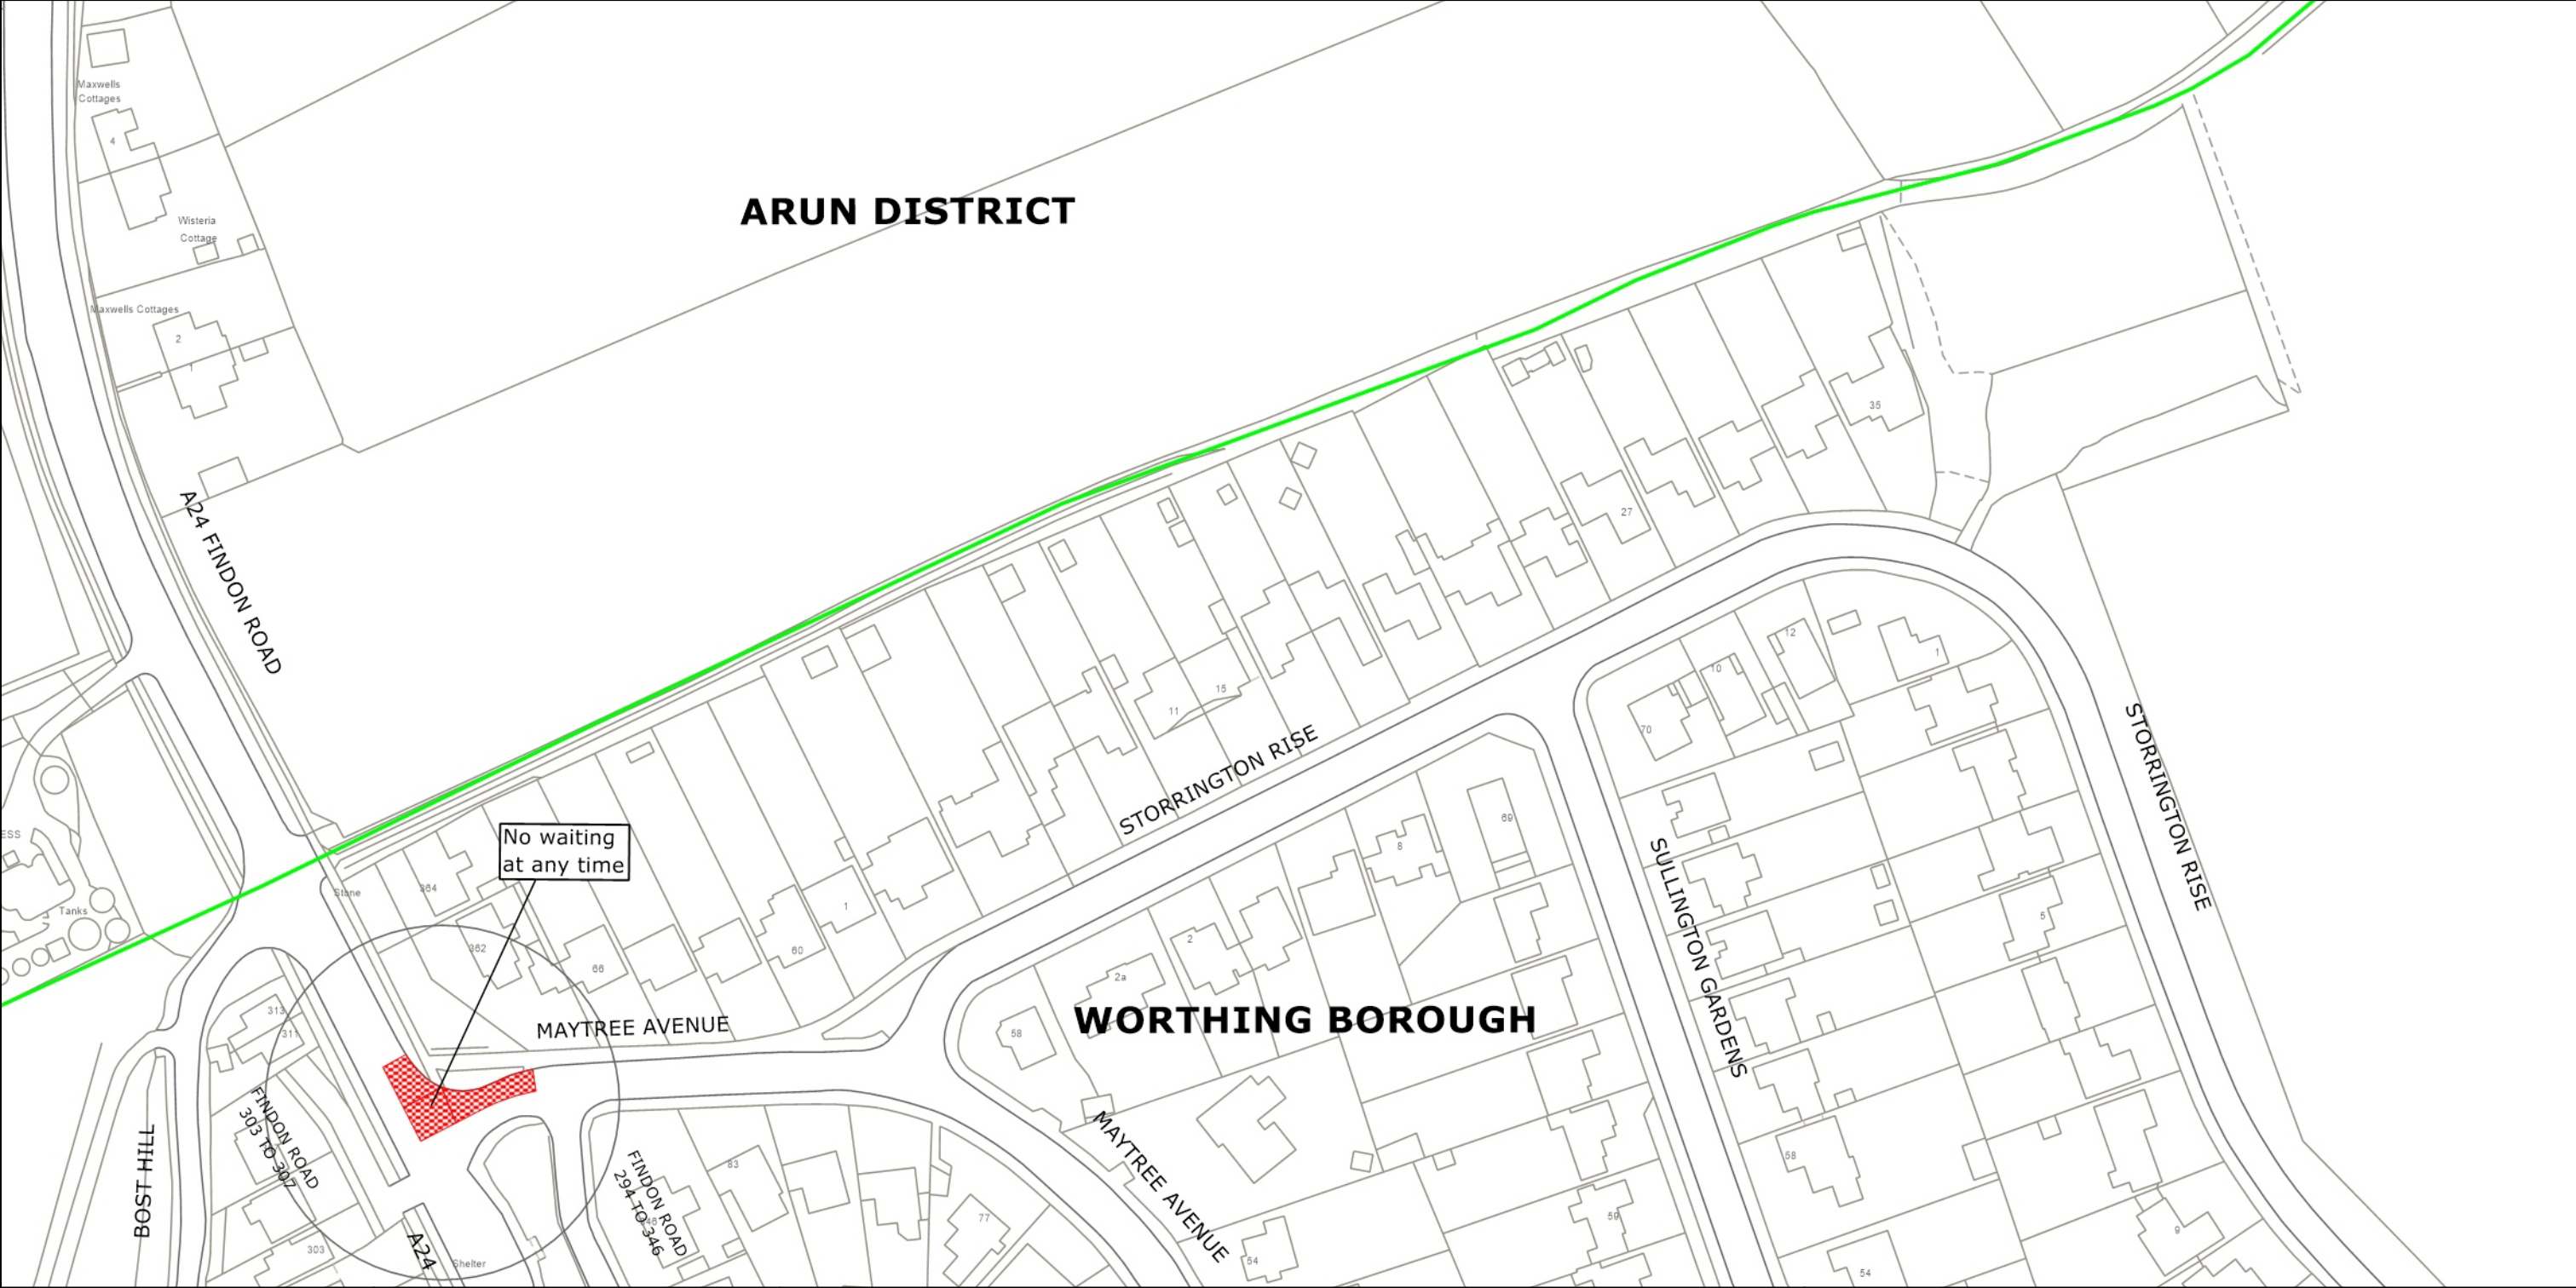

West Sussex County Council
 Highways & Transport
 The Grange
 Tower Street
 Chichester
 West Sussex
 PO19 1RH

WORTHING BOROUGH: OFFINGTON WARD
 PROPOSED WAITING RESTRICTIONS (03.03.2023)

TILE REF NO:
 TQ1207NES
 SHEET ISSUE NO 1_WOR8022
 SHEET ACTIVE FROM - DD.MM.YYYY

N
 SCALE:
 1:1250
 at A3 size

Reproduced from or based upon 2023 Ordnance Survey mapping with permission of the Controller of HMSO (c) Crown Copyright reserved. Unauthorised reproduction infringes Crown copyright and may lead to prosecution or civil proceedings West Sussex County Council Licence No. 100018485