

TRAFFIC REGULATION ORDER (TRO) CONSULTATION

MDS2301MM – Sayers Common: London Road

20/4/23 – 11/5/23

Contents

Notice	Page 2
Statement of Reasons	Page 3
Draft Order	Page 4
Plan "c_midsussex tq2618sen" - existing restrictions	Page 5
Plan "c_midsussex tq2618sen" - proposals	Page 6

West Sussex County Council
((Mid Sussex District) (Parking Places & Traffic Regulation) (Consolidation
No.2) Order 2006)

(Sayers Common: London Road Amendment) Order 2023

NOTICE is hereby given that West Sussex County Council proposes to make a permanent Traffic regulation Order under the provisions of the Road Traffic Regulation Act 1984, the effect of which will be to introduce a parking restriction limiting waiting to a maximum of 1 hour, no return within 1 hour, Mon-Sat on the eastern side of London Road in Sayers Common, outside the Sayers Common Community Shop.

Full details of the proposals in this notice can be viewed on the Traffic Regulation Order page of the [West Sussex County Council website](#). The website includes a response form for any comments or objections.

People without access to a computer who wish to view details of the scheme should telephone the West Sussex County Council Contact Centre on 01243 642105 to receive the documents by post.

Any comments or objections about the proposal must be received before 11 May 2023. These may be submitted via the response form on the website mentioned above, by e-mail to tro.consultation@westsussex.gov.uk or in writing to TRO Team, West Sussex County Council, The Grange, Tower Street, Chichester, PO19 1RH. For legal reasons, only correspondence including a full name and address will be considered. Please quote reference MDS2301-MM in all correspondence.

Dated this 20th day of April 2023.
Director of Law & Assurance, County Hall, Chichester.

West Sussex County Council
((Mid Sussex District) (Parking Places & Traffic Regulation) (Consolidation
No.2) Order 2006)

(Sayers Common: London Road Amendment) Order 2023

Statement of Reasons for Proposing to Make the Order

West Sussex County Council proposes to make a permanent Traffic Regulation Order that will introduce a parking restriction limiting waiting to a maximum of 1 hour, no return within 1 hour, Mon-Sat on the eastern side of London Road in Sayers Common, outside the Sayers Common Community Shop.

It is reported that the layby outside Sayers Common Community Shop is often used to park vehicles all day. This long-stay parking takes up spaces which would otherwise be used by visitors to the shop and affects deliveries.

On this basis, the shop has applied to West Sussex County Council for limited waiting restrictions to provide a turnover of parking spaces for customers. This has been accepted for progression under the community Traffic Regulation Order process.

The new order is therefore proposed to preserve or improve the amenities of the area through which the road runs.

The attached drawing, numbered TQ2618SEN shows the length of road affected by the proposed order.

Director of Law & Assurance
11 April 2023
MDS2301-MM

WEST SUSSEX COUNTY COUNCIL
((MID SUSSEX DISTRICT) (PARKING PLACES & TRAFFIC REGULATION)
(CONSOLIDATION NO.2) ORDER 2006)

(SAYERS COMMON: LONDON ROAD AMENDMENT) ORDER 2023

West Sussex County Council in exercise of their powers under Sections 1 (a) 2 (1) and (2), 4 (2), 45. 46. 49 and 53 and Part IV of Schedule 9 of the Road Traffic Regulation Act 1984 ("the Act") as amended and of all other enabling powers and after consultation with the Chief Officer of Police in accordance with Part III of Schedule 9 to the Act hereby make the following Order:-

1. The Order shall come into operation on the ***** day of ***** 2023 and may be cited as "West Sussex County Council) ((Mid Sussex District) (Parking Places & Traffic Regulation) (Consolidation No.2) Order 2006) (Sayers Common: London Road Amendment) Order 2023".
2. The "West Sussex County Council ((Mid Sussex District) (Parking Places & Traffic Regulation) (Consolidation No.2) Order 2006" is hereby amended by the addition of the plan specified in the Schedule to this Order, attached hereto.

SCHEDULE
Plan to be Replaced

TQ2618SEN (Issue Number 1)


For and on behalf of WEST SUSSEX COUNTY COUNCIL

Authorised Signatory:

NAME:

DATE MADE:

MDS2301-MM

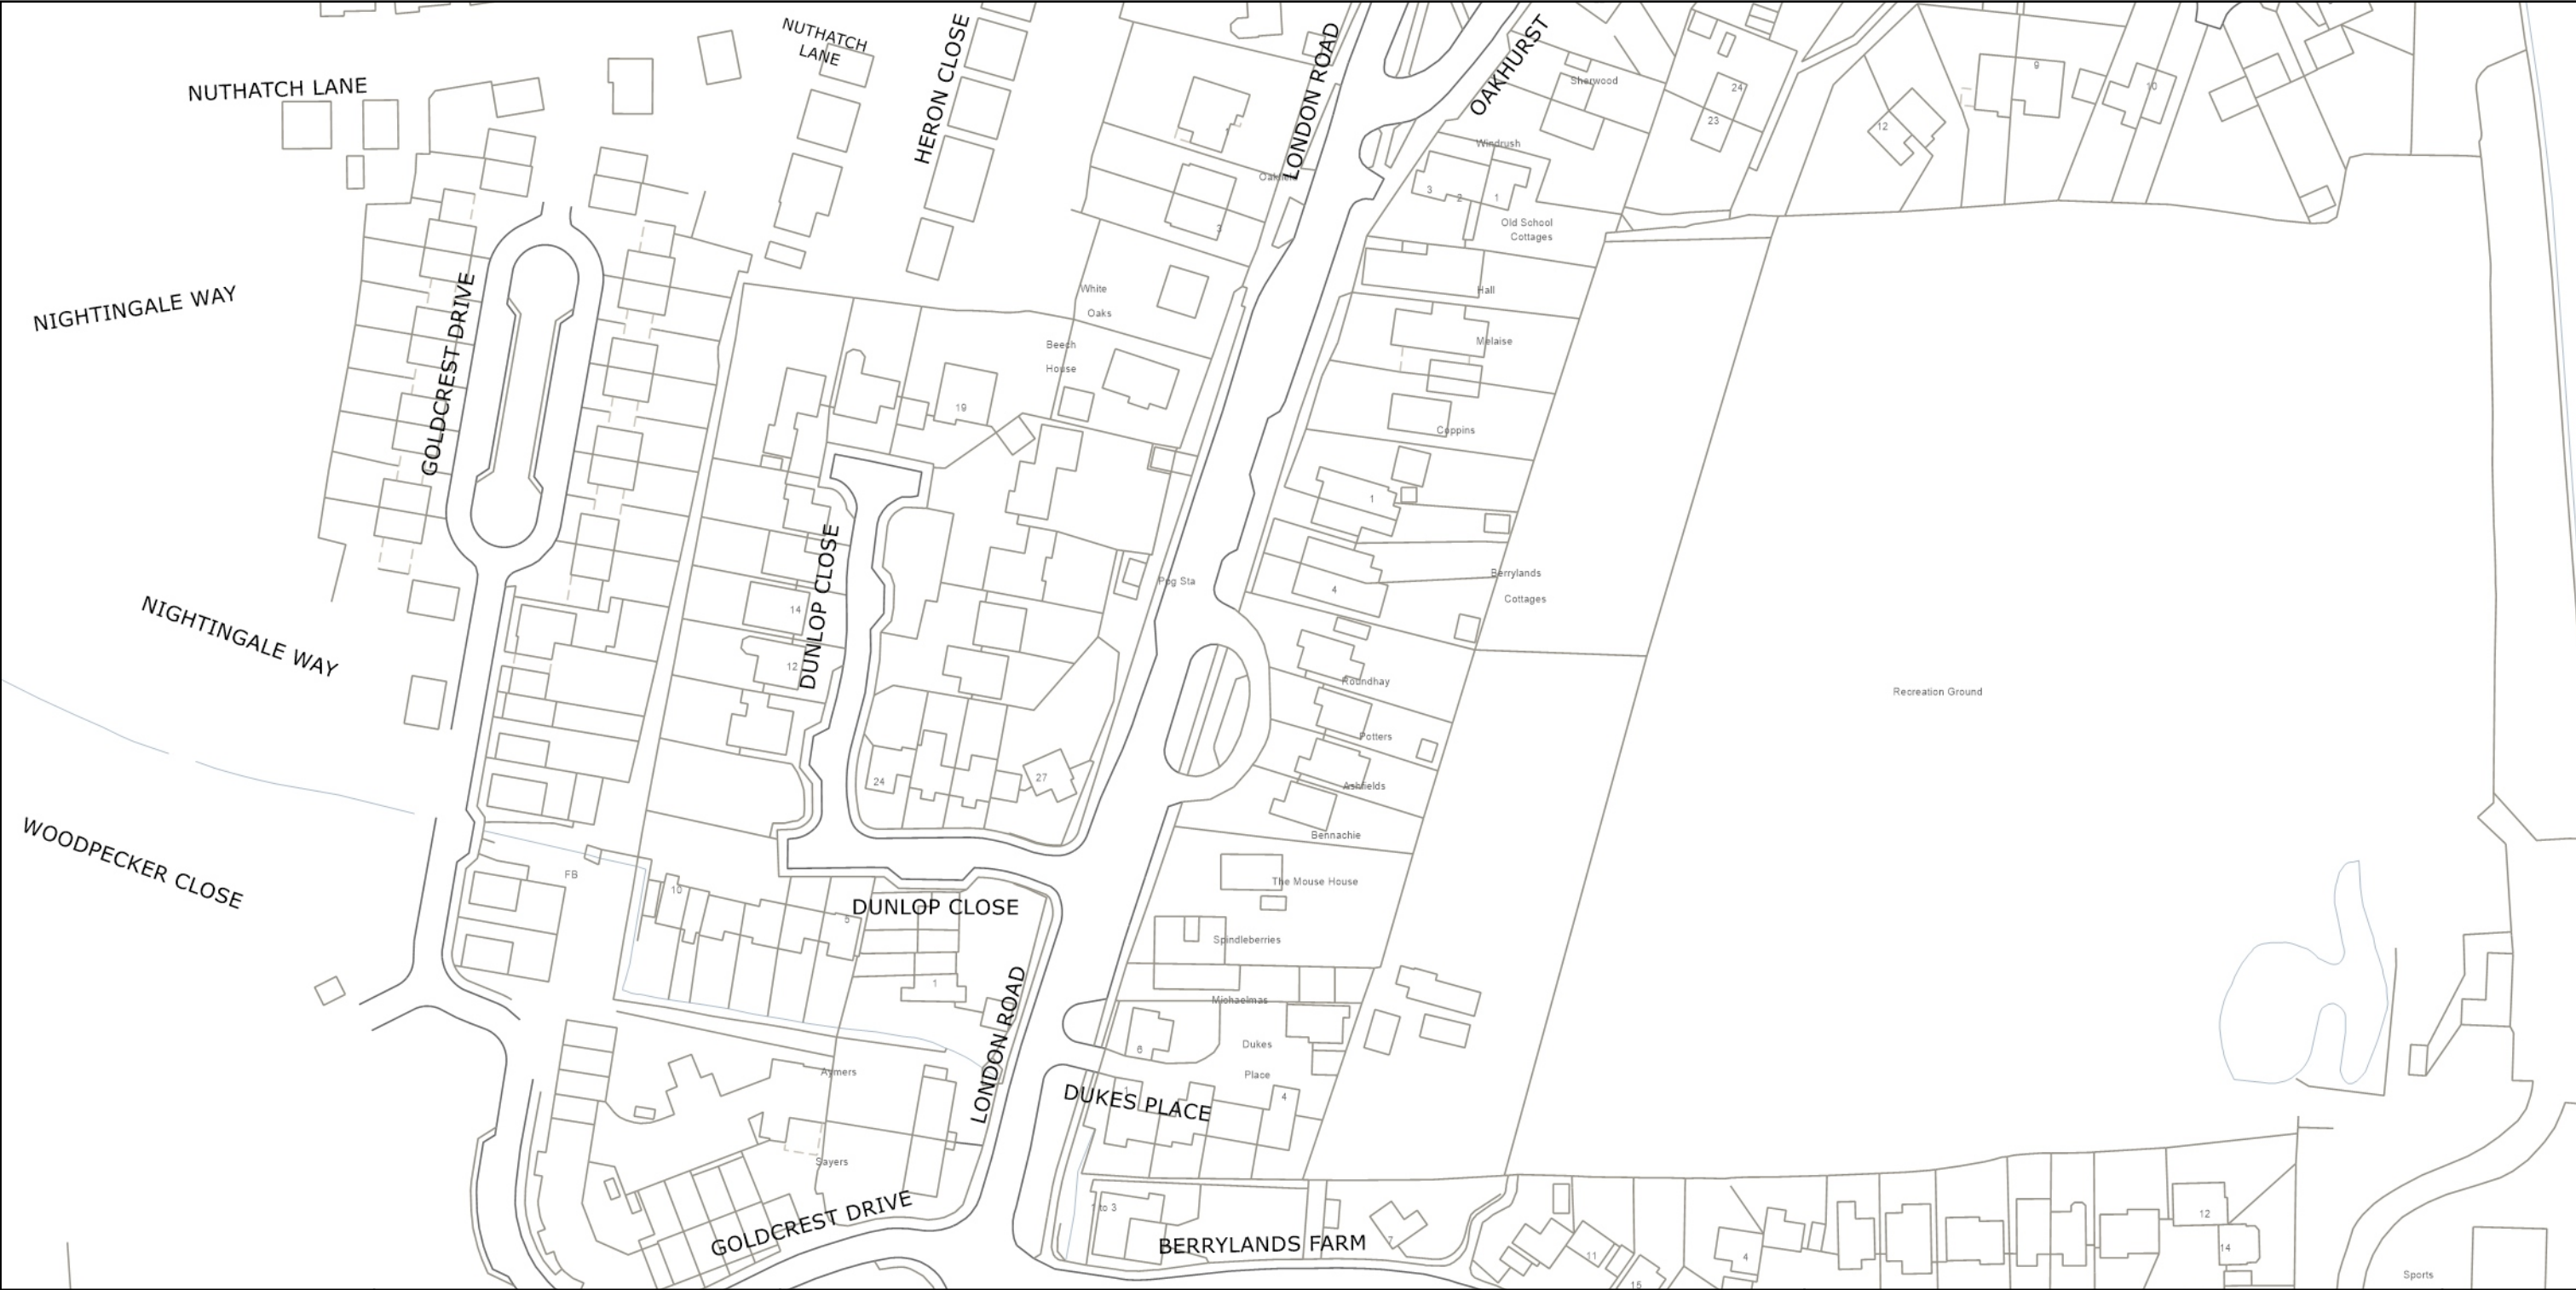

West Sussex County Council
 Highways & Transport
 The Grange
 Tower Street
 Chichester
 West Sussex
 PO19 1RH

MID SUSSEX DISTRICT: HURSPIERPOINT
 AND SAYERS COMMON
 NO EXISTING WAITING RESTRICTIONS


TILE REF NO:
TQ2618SEN
 SHEET ISSUE NO
 SHEET ACTIVE FROM -

N

 SCALE:
 1:1250
 at A3 size

Reproduced from or based upon 2022 Ordnance Survey mapping with permission of the Controller of HMSO (c) Crown Copyright reserved. Unauthorised reproduction infringes Crown copyright and may lead to prosecution or civil proceedings West Sussex County Council Licence No. 100018485

PAGE 2 OF 2: PROPOSED CHANGES TO RESTRICTIONS (CIRCLED)

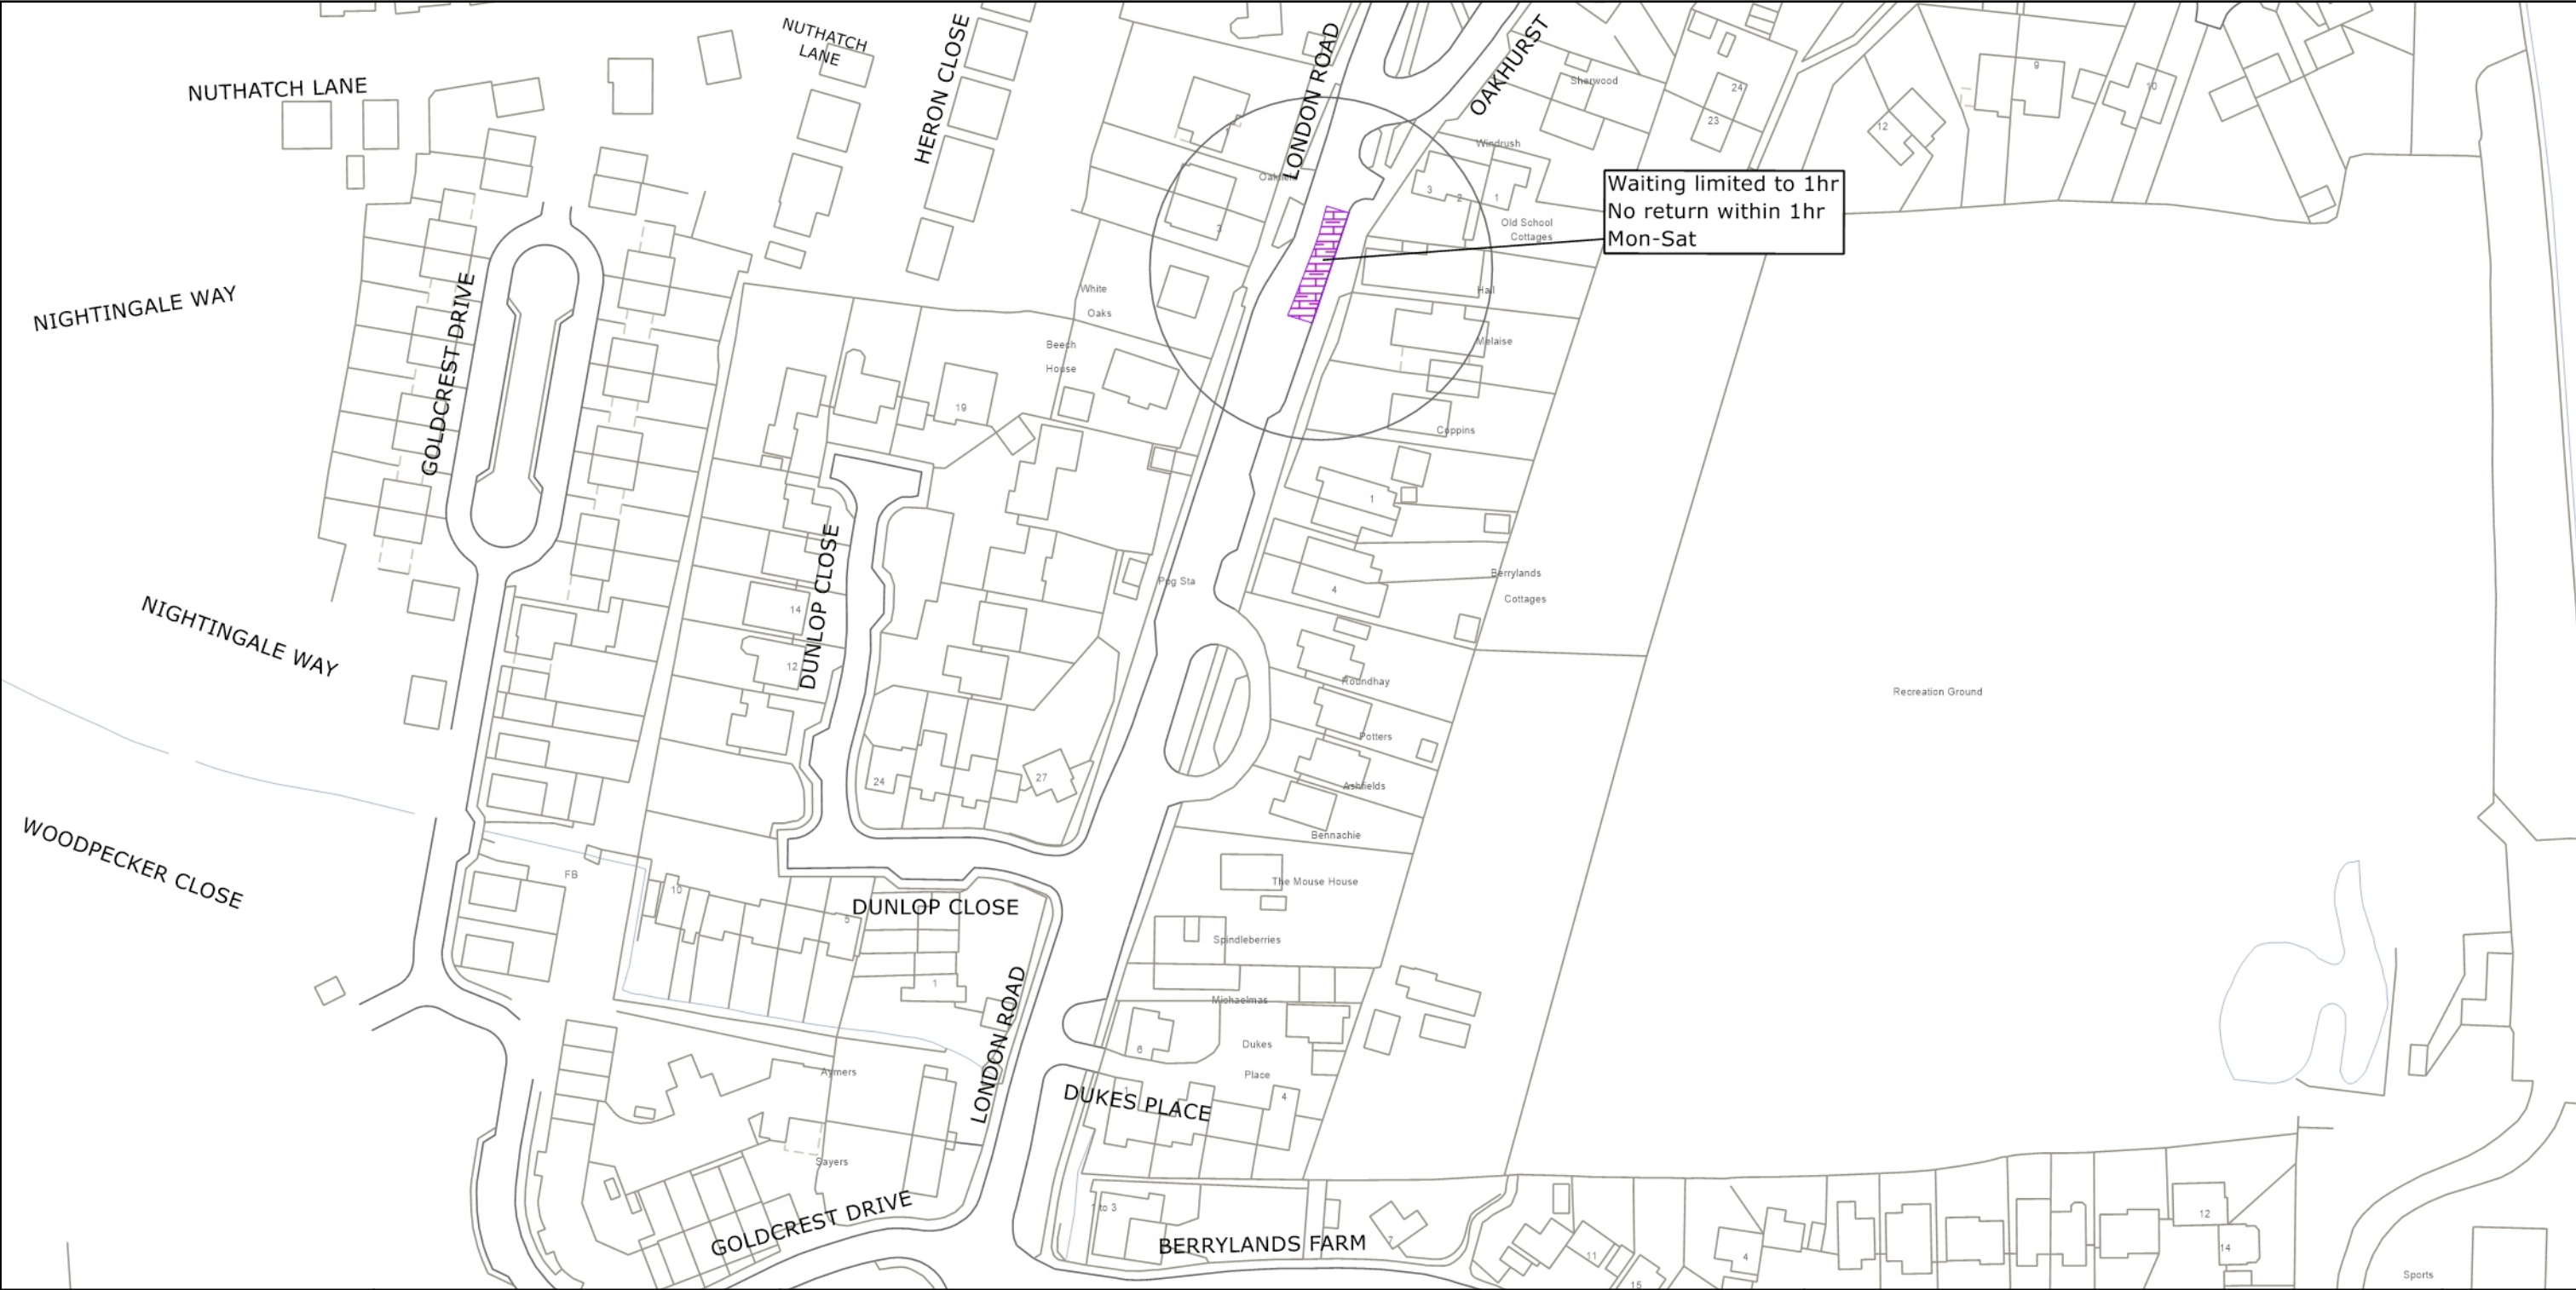

West Sussex County Council
 Highways & Transport
 The Grange
 Tower Street
 Chichester
 West Sussex
 PO19 1RH

MID SUSSEX DISTRICT: HURSPIERPOINT
 AND SAYERS COMMON
 PROPOSED WAITING RESTRICTIONS (28.03.2023)

TILE REF NO:
TQ2618SEN
 SHEET ISSUE NO 1_MDS2301
 SHEET ACTIVE FROM - DD.MM.YYYY

N

 SCALE:
 1:1250
 at A3 size

Reproduced from or based upon 2023 Ordnance Survey mapping with permission of the Controller of HMSO (c) Crown Copyright reserved. Unauthorised reproduction infringes Crown copyright and may lead to prosecution or civil proceedings West Sussex County Council Licence No. 100018485