

# **TRAFFIC REGULATION ORDER (TRO) CONSULTATION**

## **WOR9024MM – Worthing: Lyndhurst Road**

**15/6/23 – 6/7/23**

### **Contents**

Notice	Page 2
Statement of Reasons	Page 3
Draft Order	Page 4
Plan "c_worthingtq1503ses_2" - existing restrictions	Page 5
Plan "c_worthingtq1503ses_2" - proposals	Page 6

**West Sussex County Council**  
**((Worthing) (Parking Places & Traffic Regulation) (Consolidation) Order 2007)**

**(Lyndhurst Road and Farncombe Road Amendment) Order 2023**

NOTICE is hereby given that West Sussex County Council proposes to make a permanent Traffic regulation Order under the provisions of the Road Traffic Regulation Act 1984, the effect of which will be to prohibit waiting at any time (introduce double yellow lines) on the south side of Lyndhurst Road in Worthing, at the entrance to new property development being constructed near the junction of Lyndhurst Road with Farncombe Road.

The new restriction described above replaces part of an existing parking bay for residents/visitors permit holders. To replace the parking lost by the above restriction the western end of the affected parking bay on Lyndhurst Road will be extended. In addition, a length of single yellow line on the eastern side of Farncombe Road outside the new development site will be removed and replaced by an extended residents/visitor parking bay.

Full details of the proposals in this notice can be viewed on the Traffic Regulation Order page of the [West Sussex County Council website](#). The website includes a response form for any comments or objections.

People without access to a computer who wish to view details of the scheme should telephone the West Sussex County Council Contact Centre on 01243 642105 to receive the documents by post.

Any comments or objections about the proposal must be received before 6 July 2023. These may be submitted via the response form on the website mentioned above, by e-mail to [tro.consultation@westsussex.gov.uk](mailto:tro.consultation@westsussex.gov.uk) or in writing to TRO Team, West Sussex County Council, The Grange, Tower Street, Chichester, PO19 1RH. For legal reasons, only correspondence including a full name and address will be considered. Please quote reference WOR9024-MM in all correspondence.

Dated this 15th day of June 2023.  
Director of Law & Assurance, County Hall, Chichester.

**West Sussex County Council**  
**((Worthing) (Parking Places & Traffic Regulation) (Consolidation) Order 2007)**

**(Lyndhurst Road and Farncombe Road Amendment) Order 2023**

**Statement of Reasons for Proposing to Make the Order**

West Sussex County Council proposes to make a permanent Traffic Regulation Order that will prohibit waiting at any time (introduce double yellow lines) on the south side of Lyndhurst Road in Worthing, at the entrance to new property development being constructed near the junction of Lyndhurst Road with Farncombe Road.

The new restriction described above replaces part of an existing parking bay for residents/visitors permit holders. To replace the parking lost by the above restriction the western end of the affected parking bay on Lyndhurst Road will be extended. In addition, a length of single yellow line on the eastern side of Farncombe Road outside the new development site will be removed and replaced by an extended residents/visitor parking bay.

A new residential property development is being constructed on land located at the corner of Lyndhurst Road and Farncombe Road. This development will have a parking area accessed from Lyndhurst Road and the new double yellow lines are needed to provide safe access.

The extensions to residents/visitor permit holders' parking bays on Lyndhurst Road and Farncombe Road will ensure that the amount of parking available to residents in the area is maintained.

The new order is therefore proposed to avoid danger to persons or other traffic using the affected lengths of road and to preserve the amenities of the area through which the road runs.

The attached drawing, numbered TQ1503SES shows the lengths of roads affected by the proposed order.

Director of Law & Assurance  
8 March 2023  
WOR9024-MM

**WEST SUSSEX COUNTY COUNCIL**  
**((WORTHING) (PARKING PLACES & TRAFFIC REGULATION) (CONSOLIDATION)**  
**ORDER 2007)**

**(LYNDHURST ROAD AND FARNCOMBE ROAD AMENDMENT) ORDER 2023**

West Sussex County Council in exercise of their powers under Sections 1 (a) 2 (1) and (2), 4 (2), 45. 46. 49 and 53 and Part IV of Schedule 9 of the Road Traffic Regulation Act 1984 ("the Act") as amended and of all other enabling powers and after consultation with the Chief Officer of Police in accordance with Part III of Schedule 9 to the Act hereby make the following Order:-

1. The Order shall come into operation on the \*\*\*\*\* day of \*\*\*\*\* 2023 and may be cited as "West Sussex County Council ((Worthing) (Parking Places & Traffic Regulation) (Consolidation) Order 2007) (Lyndhurst Road and Farncombe Road Amendment) Order 2023".
2. The "West Sussex County Council ((Worthing) (Parking Places & Traffic Regulation) (Consolidation) Order 2007" is hereby amended by the replacement of the plan specified in the First Schedule to this Order, with the plan specified in the Second Schedule, attached hereto.

**FIRST SCHEDULE**  
**Plan to be Replaced**

TQ1503SES (Issue Number 4)

**SECOND SCHEDULE**  
**Replacement Plans**

TQ1503SES (Issue Number 5)

**For and on behalf of WEST SUSSEX COUNTY COUNCIL**


*Authorised Signatory:*

NAME:

DATE MADE:

WOR9024-MM

# PAGE 1 OF 2: EXISTING RESTRICTIONS ONLY

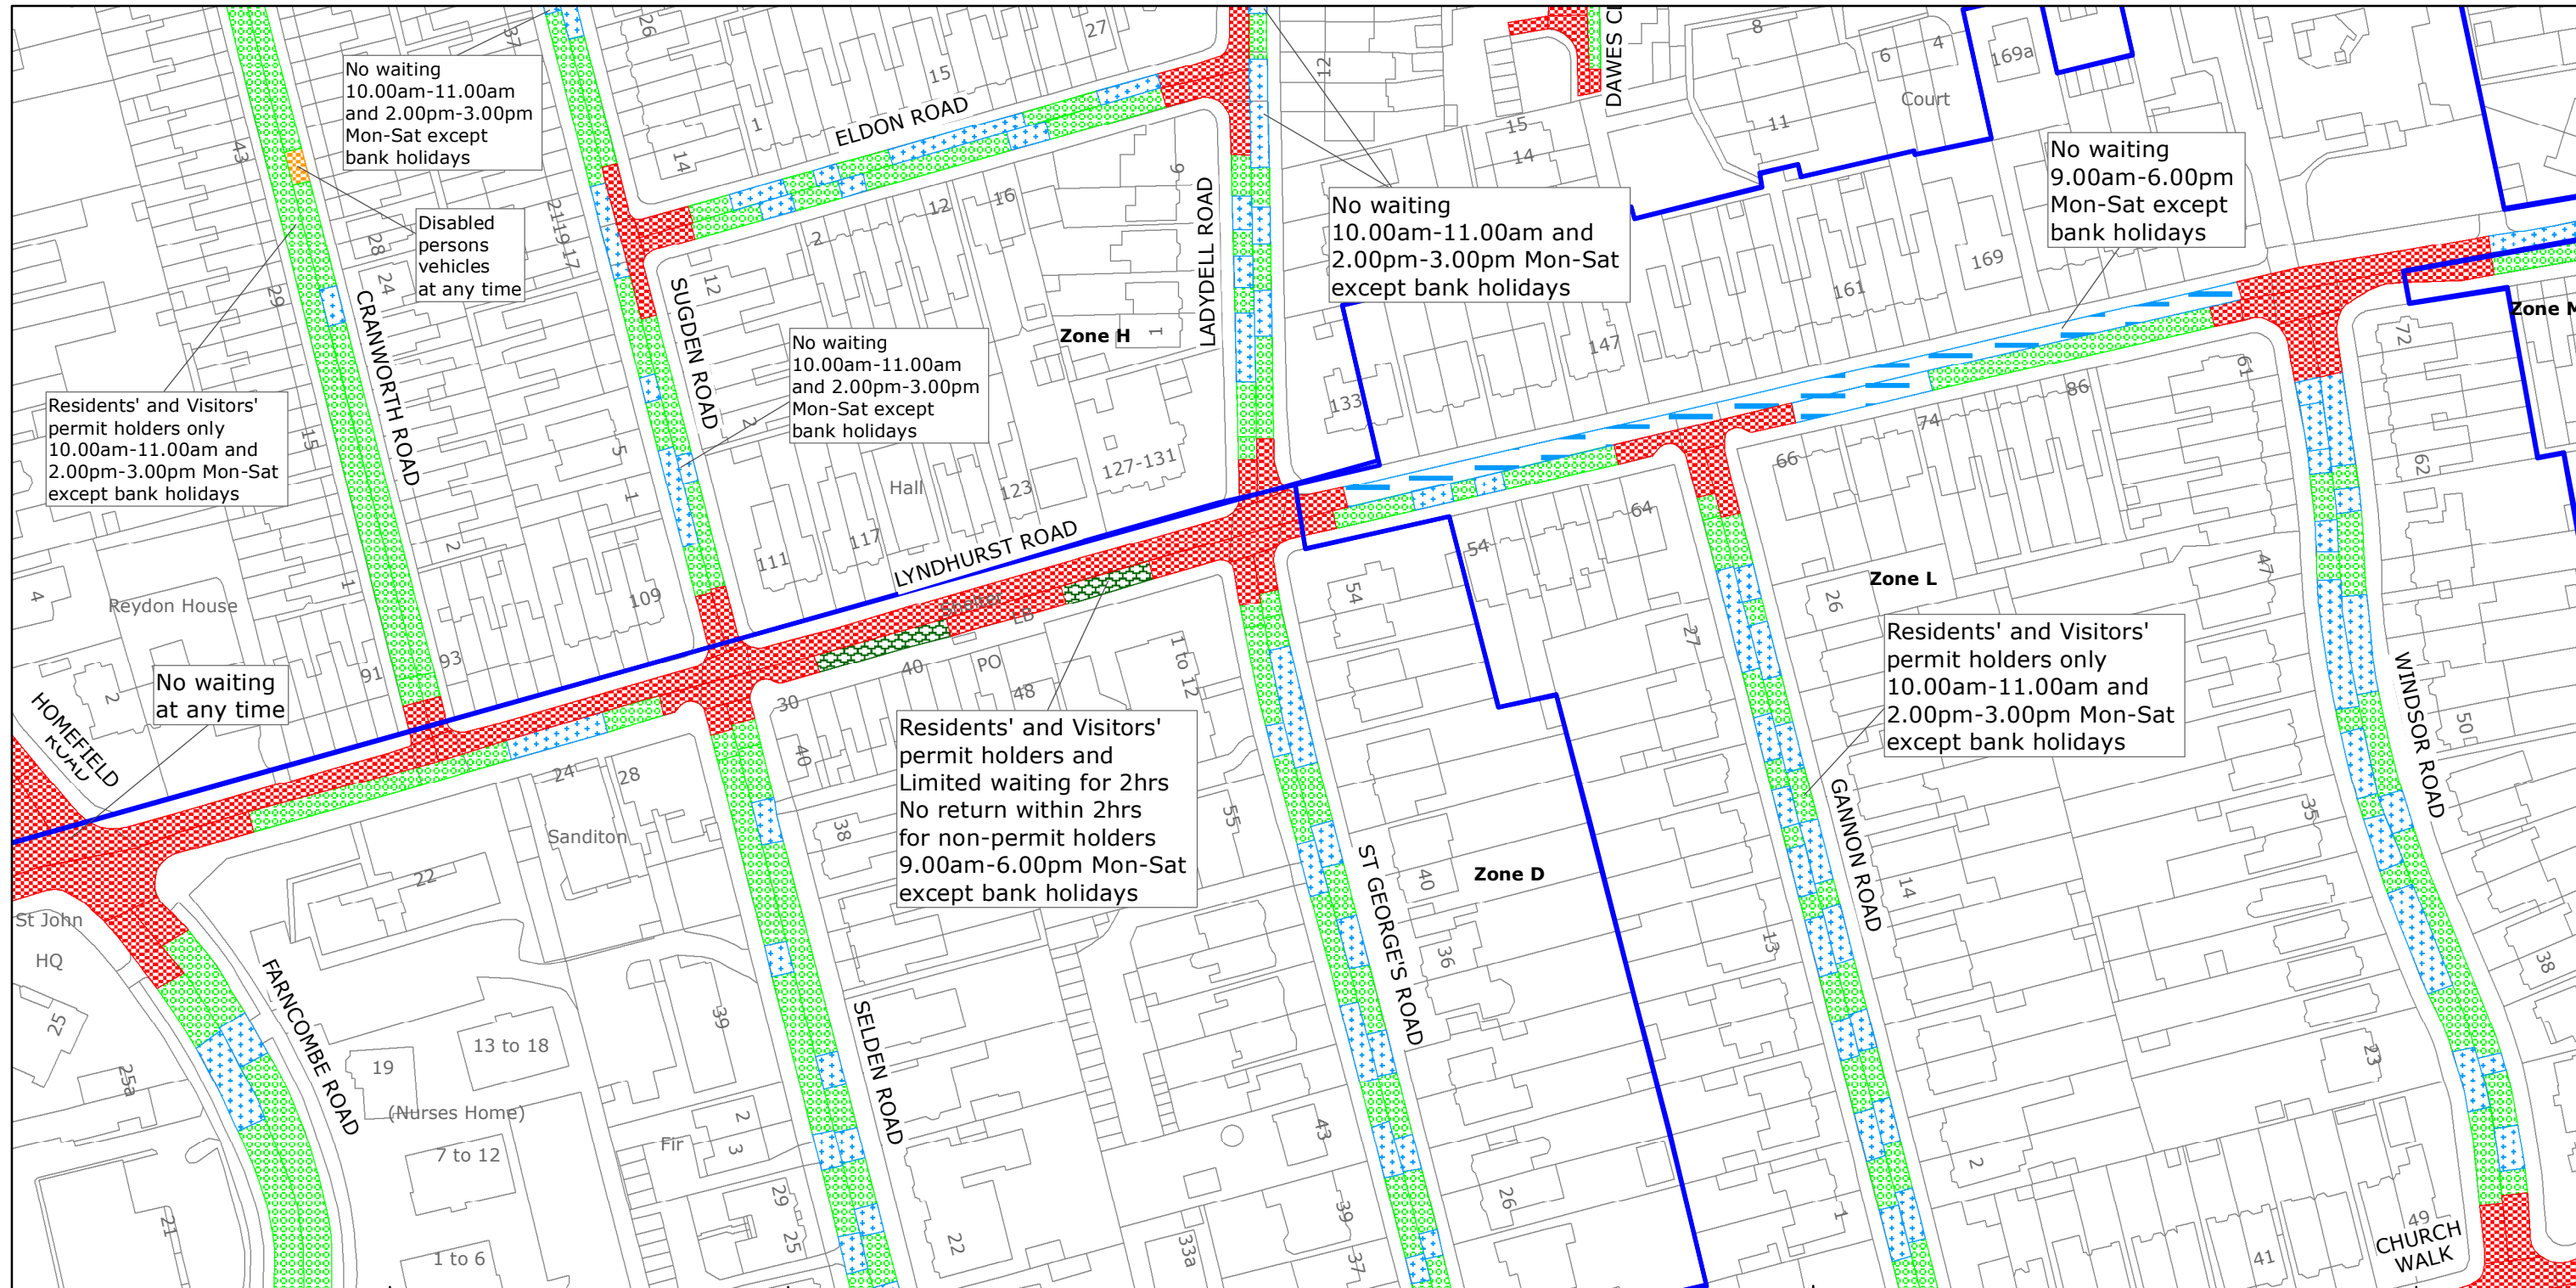

West Sussex County Council  
 Highways & Transport  
 The Grange  
 Tower Street  
 Chichester  
 West Sussex  
 PO19 1RH

WORTHING BOROUGH: CENTRAL AND SELDEN WARDS

WAITING RESTRICTIONS

TILE REF NO:  
 TQ1503SES


SHEET ISSUE NO 4  
 SHEET ACTIVE FROM - 13/03/2017



SCALE:  
 1:1250  
 at A3 size

Reproduced from or based upon 2017 Ordnance Survey mapping with permission of the Controller of HMSO (c) Crown Copyright reserved.  
 Unauthorised reproduction infringes Crown copyright and may lead to prosecution or civil proceedings West Sussex County Council Licence No. 100018485

PAGE 2 OF 2: PROPOSED CHANGES TO RESTRICTIONS (CIRCLED)

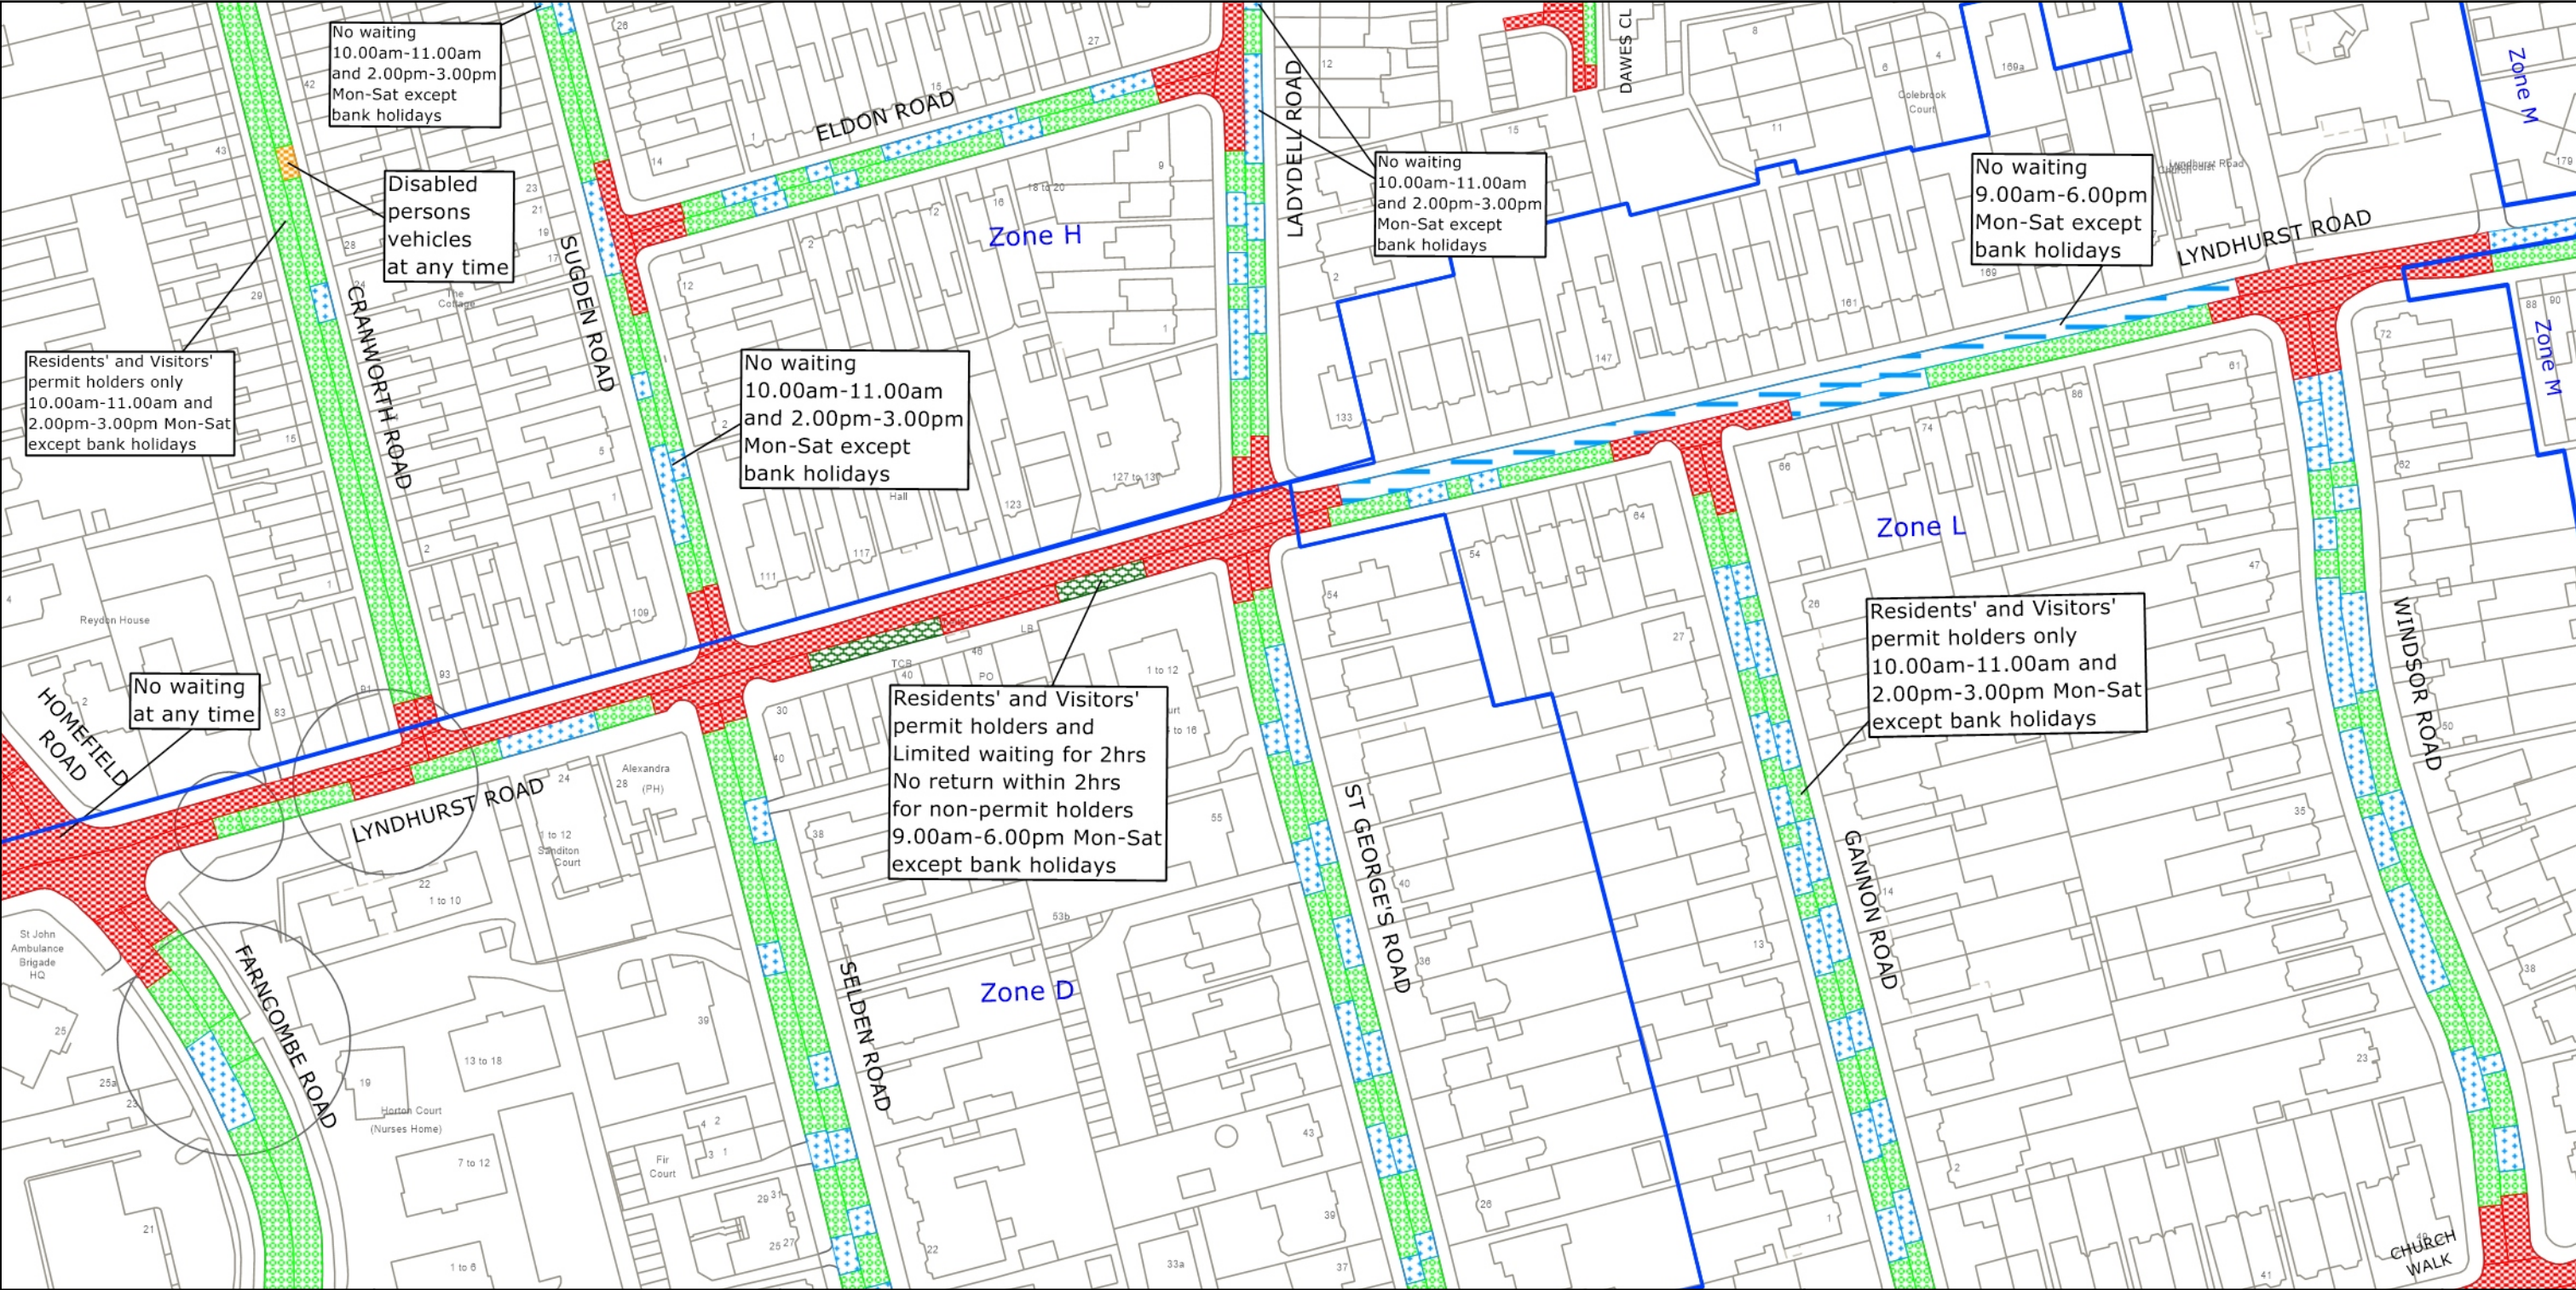

West Sussex County Council  
 Highways & Transport  
 The Grange  
 Tower Street  
 Chichester  
 West Sussex  
 PO19 1RH

WORTHING BOROUGH: CENTRAL AND SELDEN WARDS  
 PROPOSED WAITING RESTRICTIONS (06.03.2023\_MM0)

TILE REF NO:  
 TQ1503SES  
 SHEET ISSUE NO 5a\_WOR9024  
 SHEET ACTIVE FROM - DD.MM.YYYY

N  
 SCALE:  
 1:1250  
 at A3 size

Reproduced from or based upon 2023 Ordnance Survey mapping with permission of the Controller of HMSO (c) Crown Copyright reserved. Unauthorised reproduction infringes Crown copyright and may lead to prosecution or civil proceedings West Sussex County Council Licence No. 100018485