

# **TRAFFIC REGULATION ORDER (TRO) CONSULTATION**

## **CRW2302RC – Church Road, Crawley**

**1/8/23 – 23/8/23**

### **Contents**

Notice	Page 2
Statement of Reasons	Page 3
Draft Order	Page 4
Plan "c_crawleytq2740ses" - existing restrictions	Page 5
Plan "c_crawleytq2740ses" - proposals	Page 6
Plan "c_crawleytq2740sws" - existing restrictions	Page 7
Plan "c_crawleytq2740sws" - proposals	Page 8

**WEST SUSSEX COUNTY COUNCIL**  
**((CRAWLEY BOROUGH) (PARKING PLACES AND TRAFFIC REGULATION)**  
**(CONSOLIDATION) ORDER 2010)**  
**(CHURCH ROAD AMENDMENT) ORDER 202\***

**NOTICE** is hereby given that West Sussex County Council propose to make a permanent Order under the provisions of the Road Traffic Regulation Act 1984, the effect of which will be to introduce lengths of prohibition of waiting at all times (double yellow lines) on sections of both sides of Church Road west of St Michael and All Angels Church

The consultation for this proposal will start on 2 August 2023 and, AT THAT TIME, full details of the proposal in this Notice can be viewed on our website [www.westsussex.gov.uk/tro](http://www.westsussex.gov.uk/tro). The website includes a response form for comments or objections.

Paper copies of documents will not be available to view in council offices or libraries. People without access to a computer who wish to view details of the scheme should telephone the West Sussex County Council Contact Centre on 01243 642105 to receive the documents by post.

Any objections or comments about the proposal must be received by 23 August 2023. These may be sent via the response form on the website, in writing to: TRO Team, West Sussex County Council, The Grange, Tower Street, Chichester, PO19 1RH; or by e-mail to: [tro.consultation@westsussex.gov.uk](mailto:tro.consultation@westsussex.gov.uk). All correspondence should be addressed to the undersigned, quoting the reference TRO/CRW2302/RC. Only correspondence including a full name and address will be considered.

Dated this 2 August 2023  
Director of Law & Assurance  
County Hall  
Chichester

**WEST SUSSEX COUNTY COUNCIL**  
**((CRAWLEY BOROUGH) (PARKING PLACES AND TRAFFIC REGULATION)**  
**(CONSOLIDATION) ORDER 2010)**  
**(CHURCH ROAD AMENDMENT) ORDER 202\***

**STATEMENT OF REASONS FOR PROPOSING TO MAKE THE ORDER**

The County Council in exercise of their powers under the Road Traffic Regulation Act 1984, propose to introduce a permanent Order the effect of which will be to introduce lengths of prohibition of waiting at all times (double yellow lines) on sections of both sides of Church Road west of St Michael and All Angels Church

Church Road is a residential cul-de-sac located in the Lowfield Heath Industrial Estate area and in close proximity to Gatwick Airport.

Local residents and businesses have expressed concerns about the level of parking in the area. The current on-street parking causes localised obstruction and access difficulties for business deliveries. Unrestricted parking close to business accesses restricts visibility for vehicles exiting and entering the commercial premises.

To alleviate the problem, it is proposed to prohibit parking with extended lengths of double yellow lines. The aim is to ensure drivers and pedestrians have more forward visibility to pass safely and aid traffic movements, and to deter obstructive parking practice.

This Order is proposed for avoiding danger to persons or other traffic using the road or any other road or for preventing the likelihood of any such danger arising and for facilitating the passage on the road or any other road of any class of traffic (including pedestrians) and to preserve or improve the amenities of the area through which the road runs.

Plan Nos. TQ2740SES & TQ2740SWS show the length of road, which is the subject of the proposed Order.

Director of Law & Assurance  
County Hall  
Chichester  
Dated July 2023

**WEST SUSSEX COUNTY COUNCIL**  
**((CRAWLEY BOROUGH) (PARKING PLACES AND TRAFFIC REGULATION)**  
**(CONSOLIDATION) ORDER 2010)**  
**(CHURCH ROAD AMENDMENT) ORDER 202\***

West Sussex County Council in exercise of their powers under Sections 1 (1) 2 (1) and (2), 4 (2), 45, 46, 49 and 53 and Part IV of Schedule 9 of the Road Traffic Regulation Act 1984 "the Act" as amended and of all other enabling powers and after consultation with the chief officer of police in accordance with Part III of Schedule 9 to the Act hereby make the following Order:-

1. This Order shall come into operation on the x day of x 2021 and may be cited as "West Sussex County Council ((Crawley Borough) (Parking Places and Traffic Regulation) (Consolidation) Order 2010) (Church Road Amendment) Order 202\*."
2. The "West Sussex County Council (Crawley Borough) (Parking Places and Traffic Regulation) (Consolidation) Order 2010" is hereby amended by the deletion from it of the plans in the First Schedule to this Order and the substitution of the plans attached in the Second Schedule to this Order.

**FIRST SCHEDULE**  
**Plans to be deleted**

TQ2740SES (Sheet Issue No. 1)  
TQ2740SWS (Sheet Issue No. 2)

**SECOND SCHEDULE**  
**Plans to be substituted**  
**(As attached)**


TQ2740SES (Sheet Issue No. 2)  
TQ2740SWS (Sheet Issue No. 3)

**For and on behalf of WEST SUSSEX COUNTY COUNCIL**

***Authorised Signatory:***

***NAME:***

***DATE MADE:***

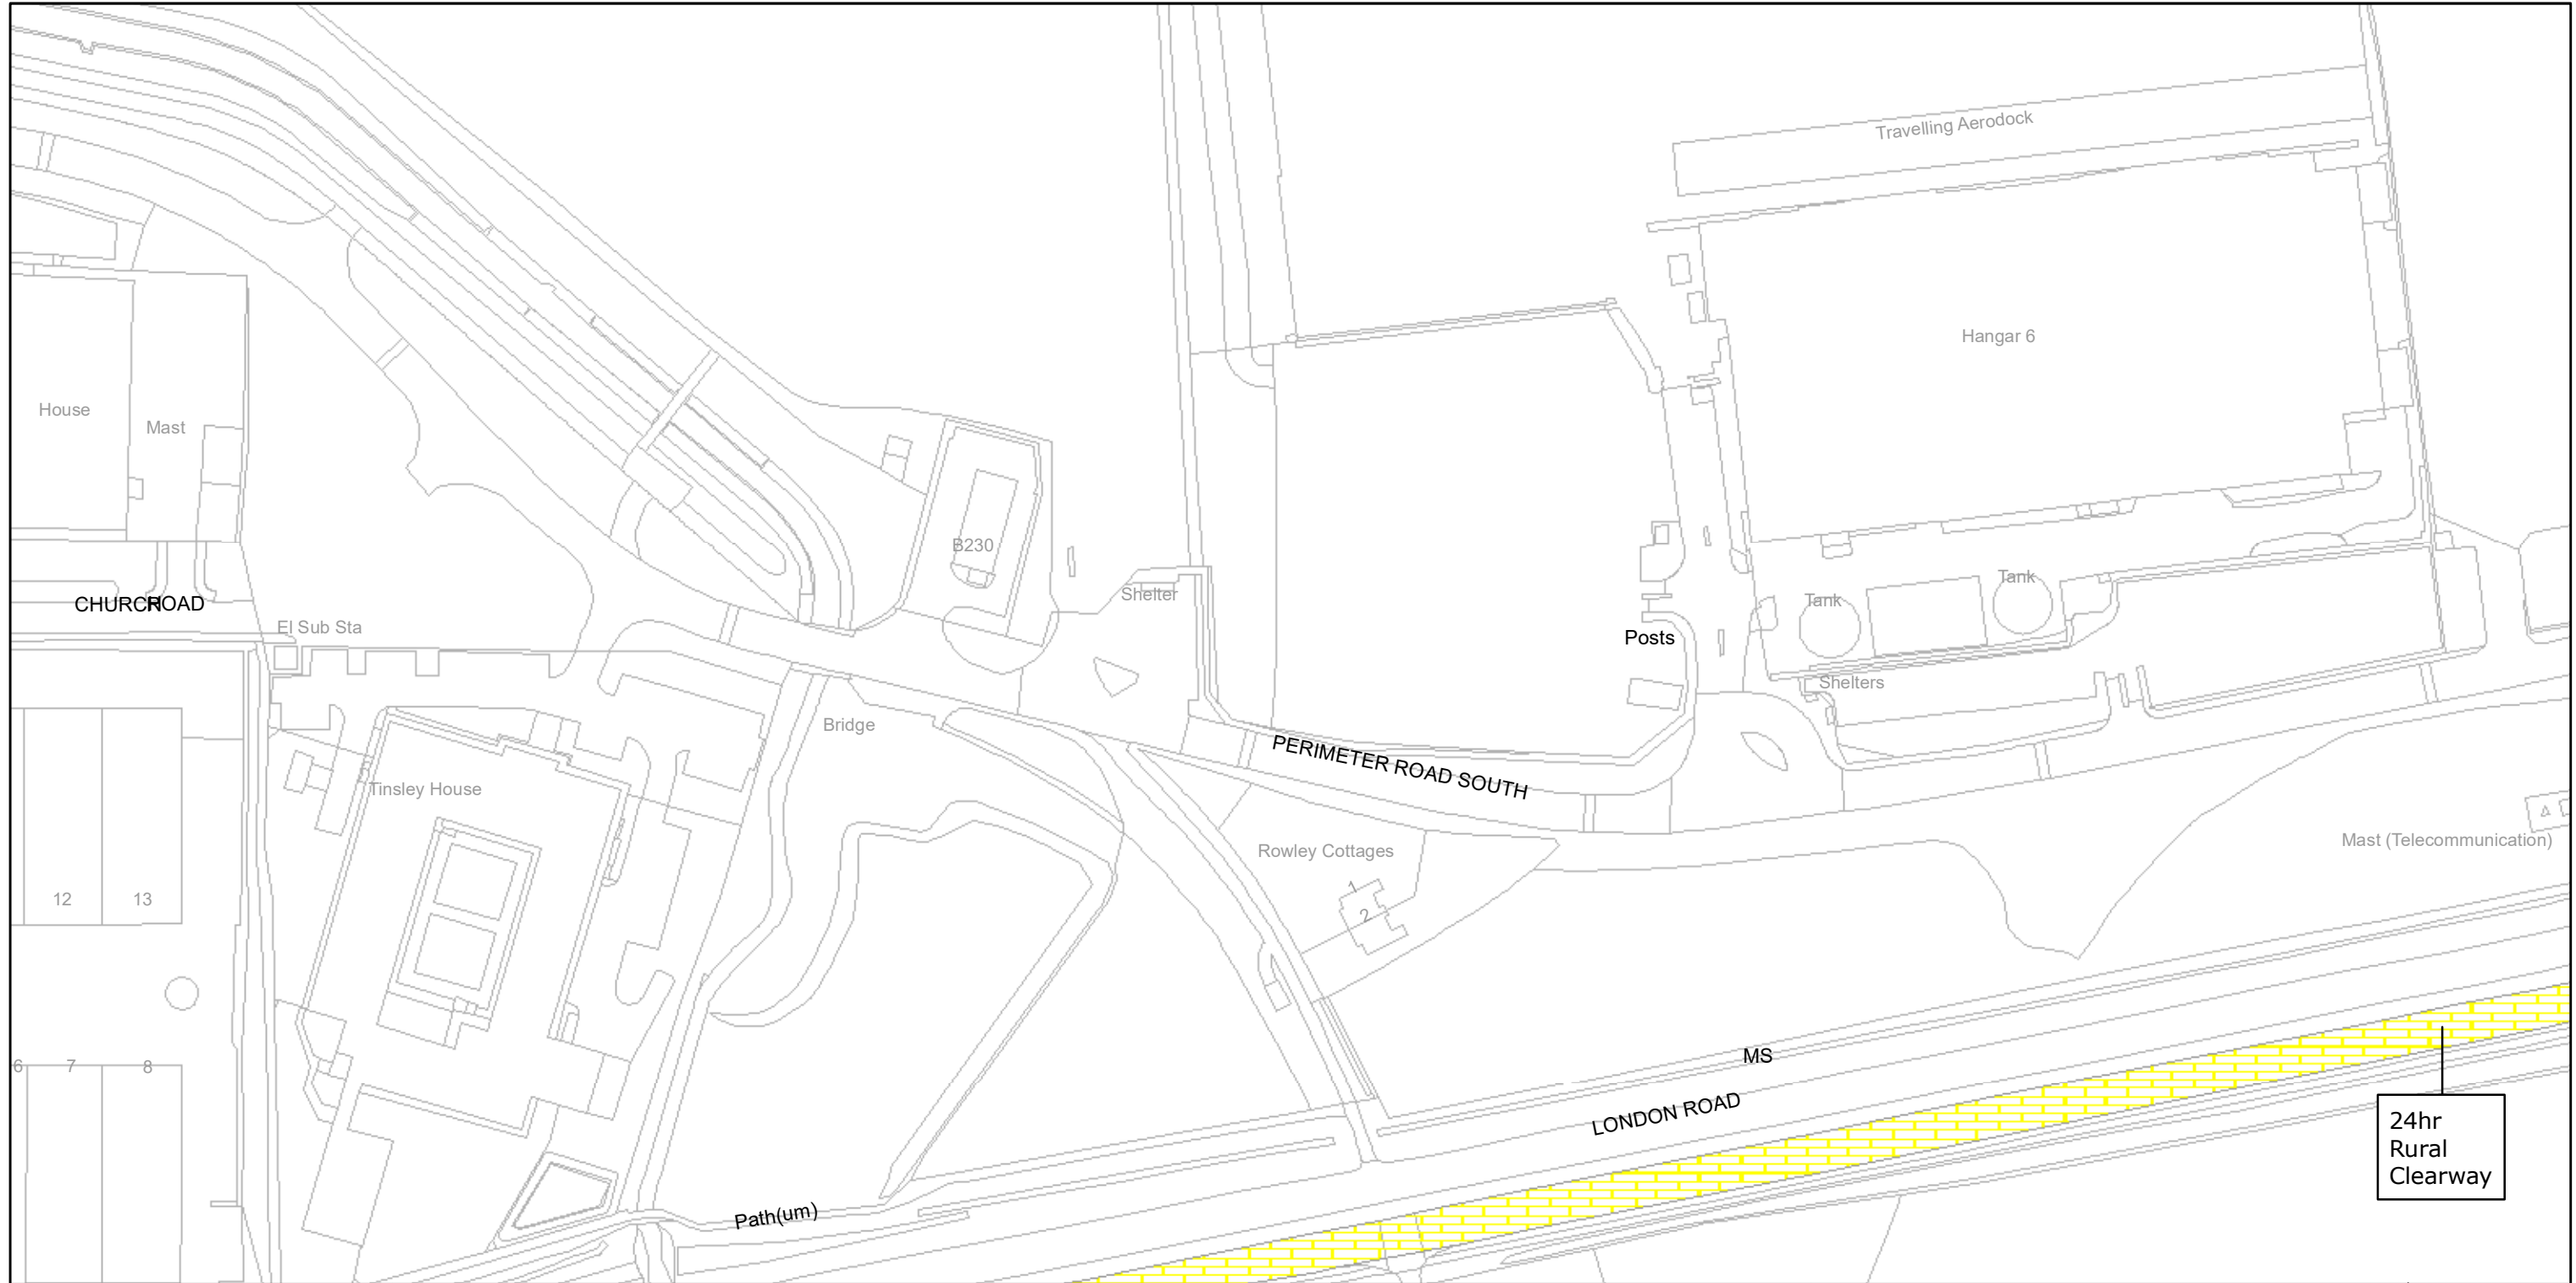


West Sussex County Council  
 Infrastructure  
 The Grange  
 Tower Street  
 Chichester  
 West Sussex  
 PO19 1RH

CRAWLEY BOROUGH: NORTHGATE WARD  
 WAITING RESTRICTIONS

TILE REF NO:  
 TQ2740SES


SHEET ISSUE NO 1  
 SHEET ACTIVE FROM - 12/04/2010

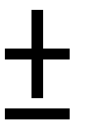

SCALE:  
 1:1250  
 at A3 size

Reproduced from or based upon 2009 Ordnance Survey mapping with permission of the Controller of HMSO (c) Crown Copyright reserved.  
 Unauthorised reproduction infringes Crown copyright and may lead to prosecution or civil proceedings West Sussex County Council Licence No. 100023447

PAGE 2 OF 2: PROPOSED CHANGES TO RESTRICTIONS (CIRCLED)

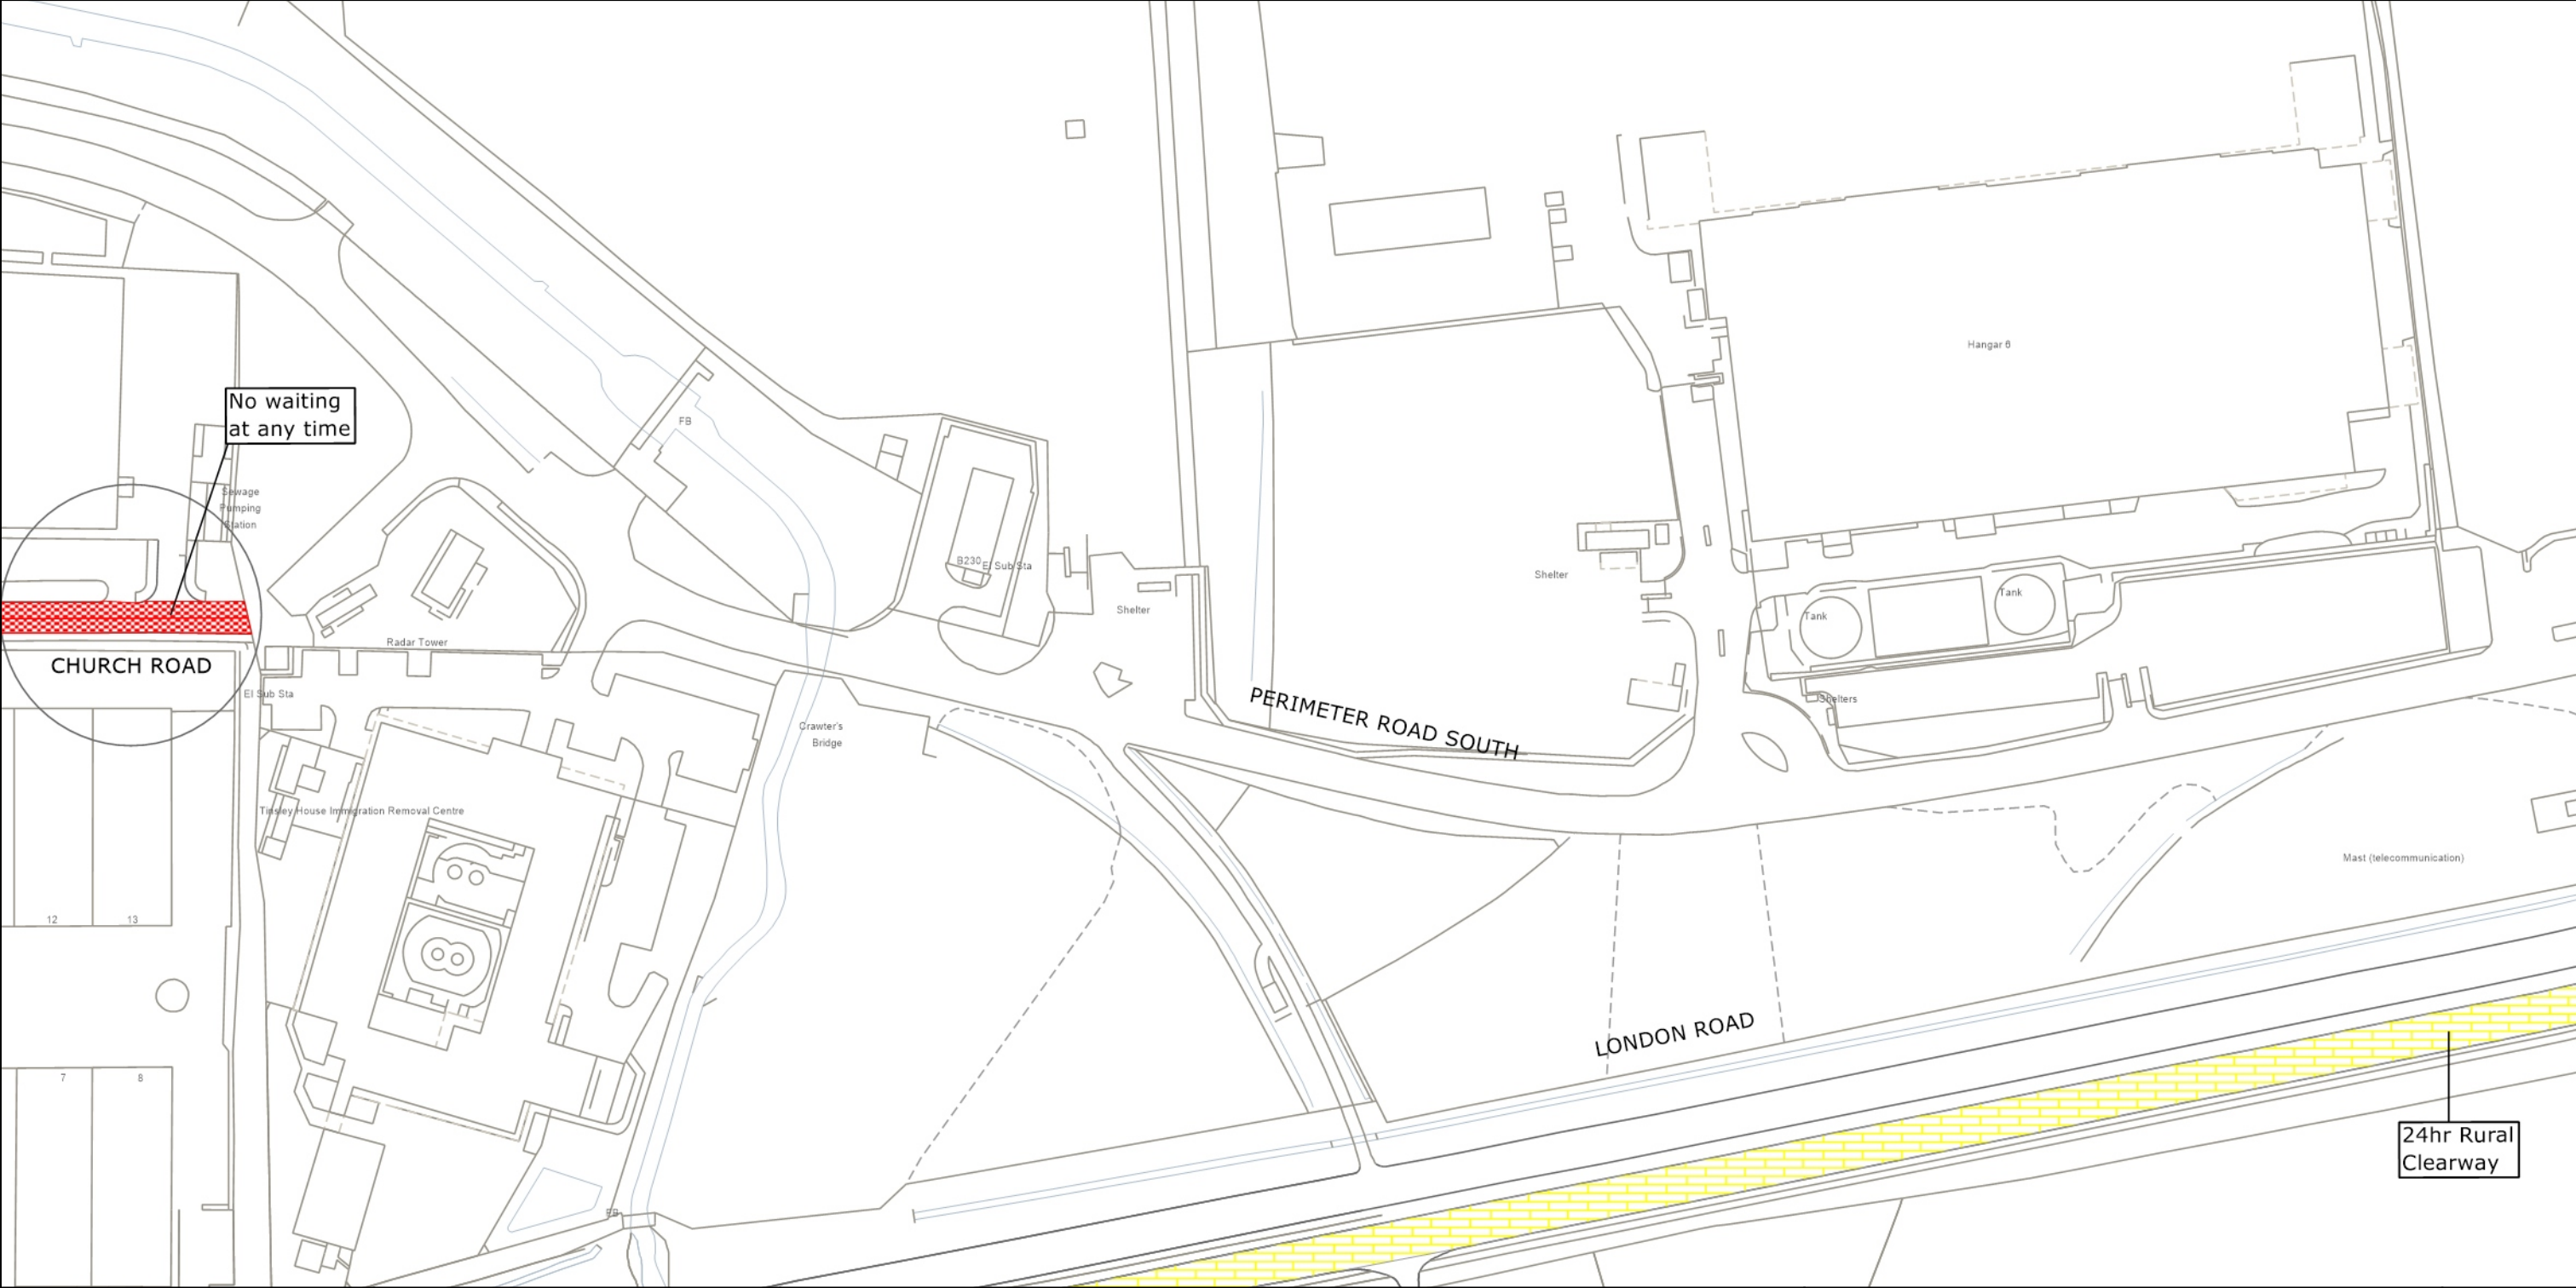

West Sussex County Council  
 Highways & Transport  
 The Grange  
 Tower Street  
 Chichester  
 West Sussex  
 PO19 1RH


CRAWLEY BOROUGH: LANGLEY GREEN & TUSHMORE WARD  
 PROPOSED WAITING RESTRICTIONS (21.06.2023)

**TILE REF NO:  
 TQ2740SES**  
 SHEET ISSUE NO 2\_CRW2302  
 SHEET ACTIVE FROM - DD.MM.YYYY

**N**  
  
**SCALE:  
 1:1250  
 at A3 size**

Reproduced from or based upon 2023 Ordnance Survey mapping with permission of the Controller of HMSO (c) Crown Copyright reserved. Unauthorised reproduction infringes Crown copyright and may lead to prosecution or civil proceedings West Sussex County Council Licence No. 100018485

# PAGE 1 OF 2: EXISTING RESTRICTIONS ONLY

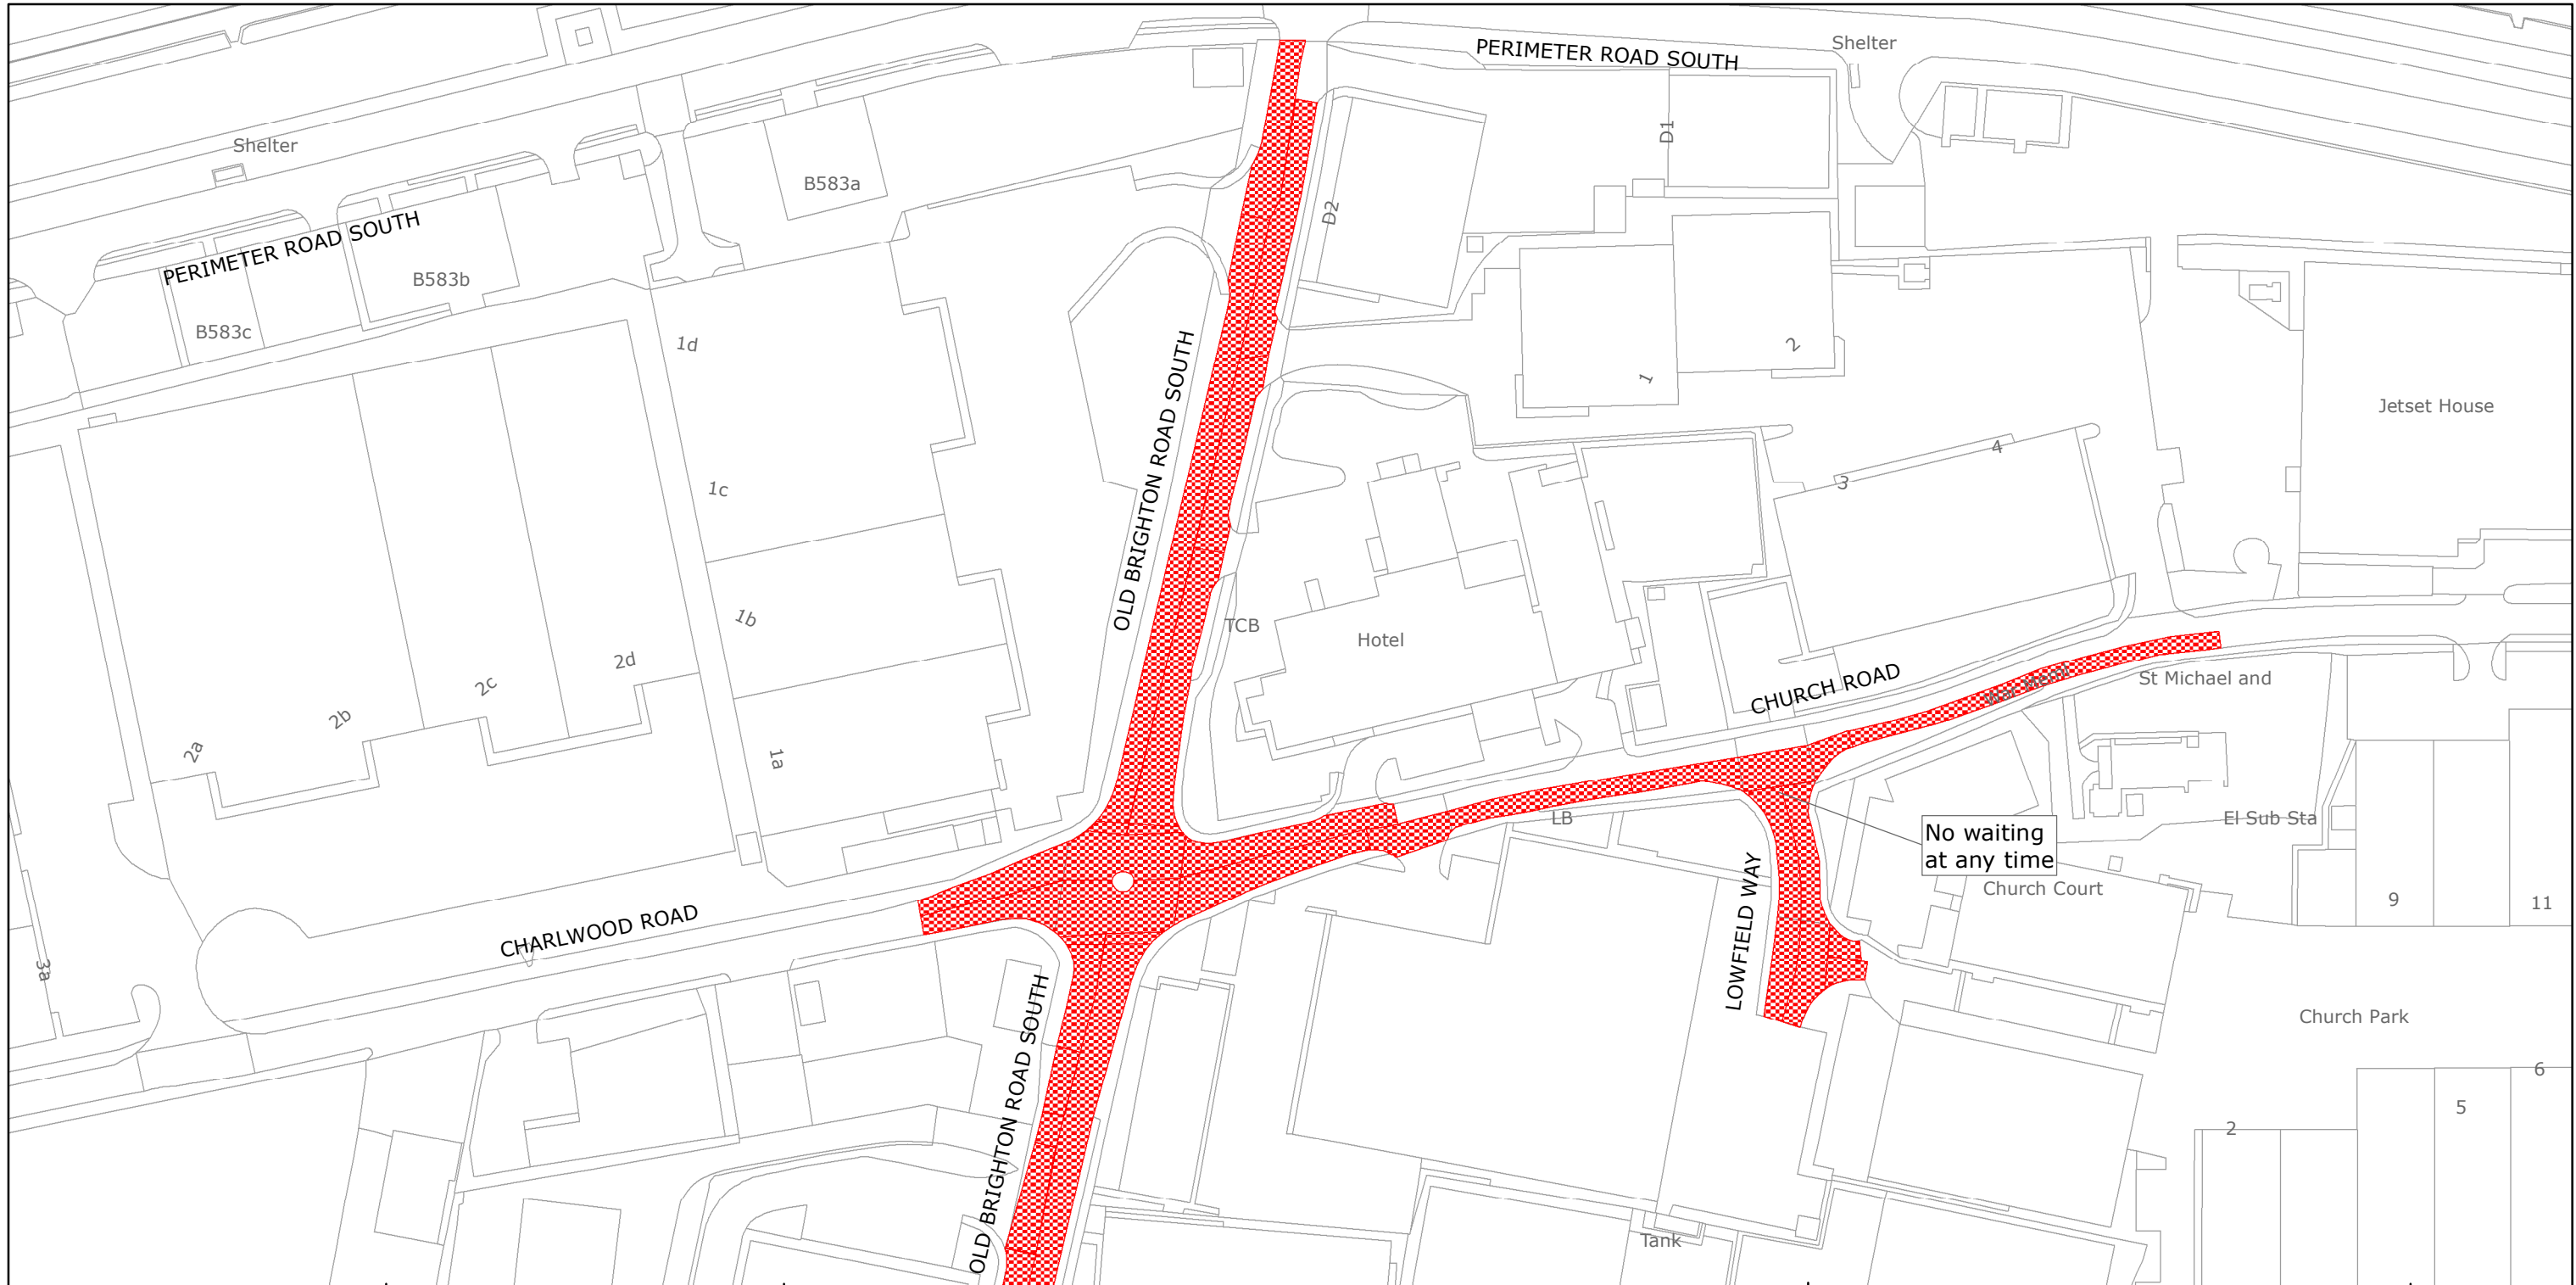

West Sussex County Council  
Highways & Transport  
The Grange  
Tower Street  
Chichester  
West Sussex  
PO19 1RH

CRAWLEY BOROUGH: LANGLEY GREEN WARD  
WAITING RESTRICTIONS

TILE REF NO:  
TQ2740SWS


SHEET ISSUE NO 2  
SHEET ACTIVE FROM - 04/02/2019



SCALE:  
1:1250  
at A3 size

Reproduced from or based upon 2019 Ordnance Survey mapping with permission of the Controller of HMSO (c) Crown Copyright reserved.  
Unauthorised reproduction infringes Crown copyright and may lead to prosecution or civil proceedings West Sussex County Council Licence No. 100018485

PAGE 2 OF 2: PROPOSED CHANGES TO RESTRICTIONS (CIRCLED)

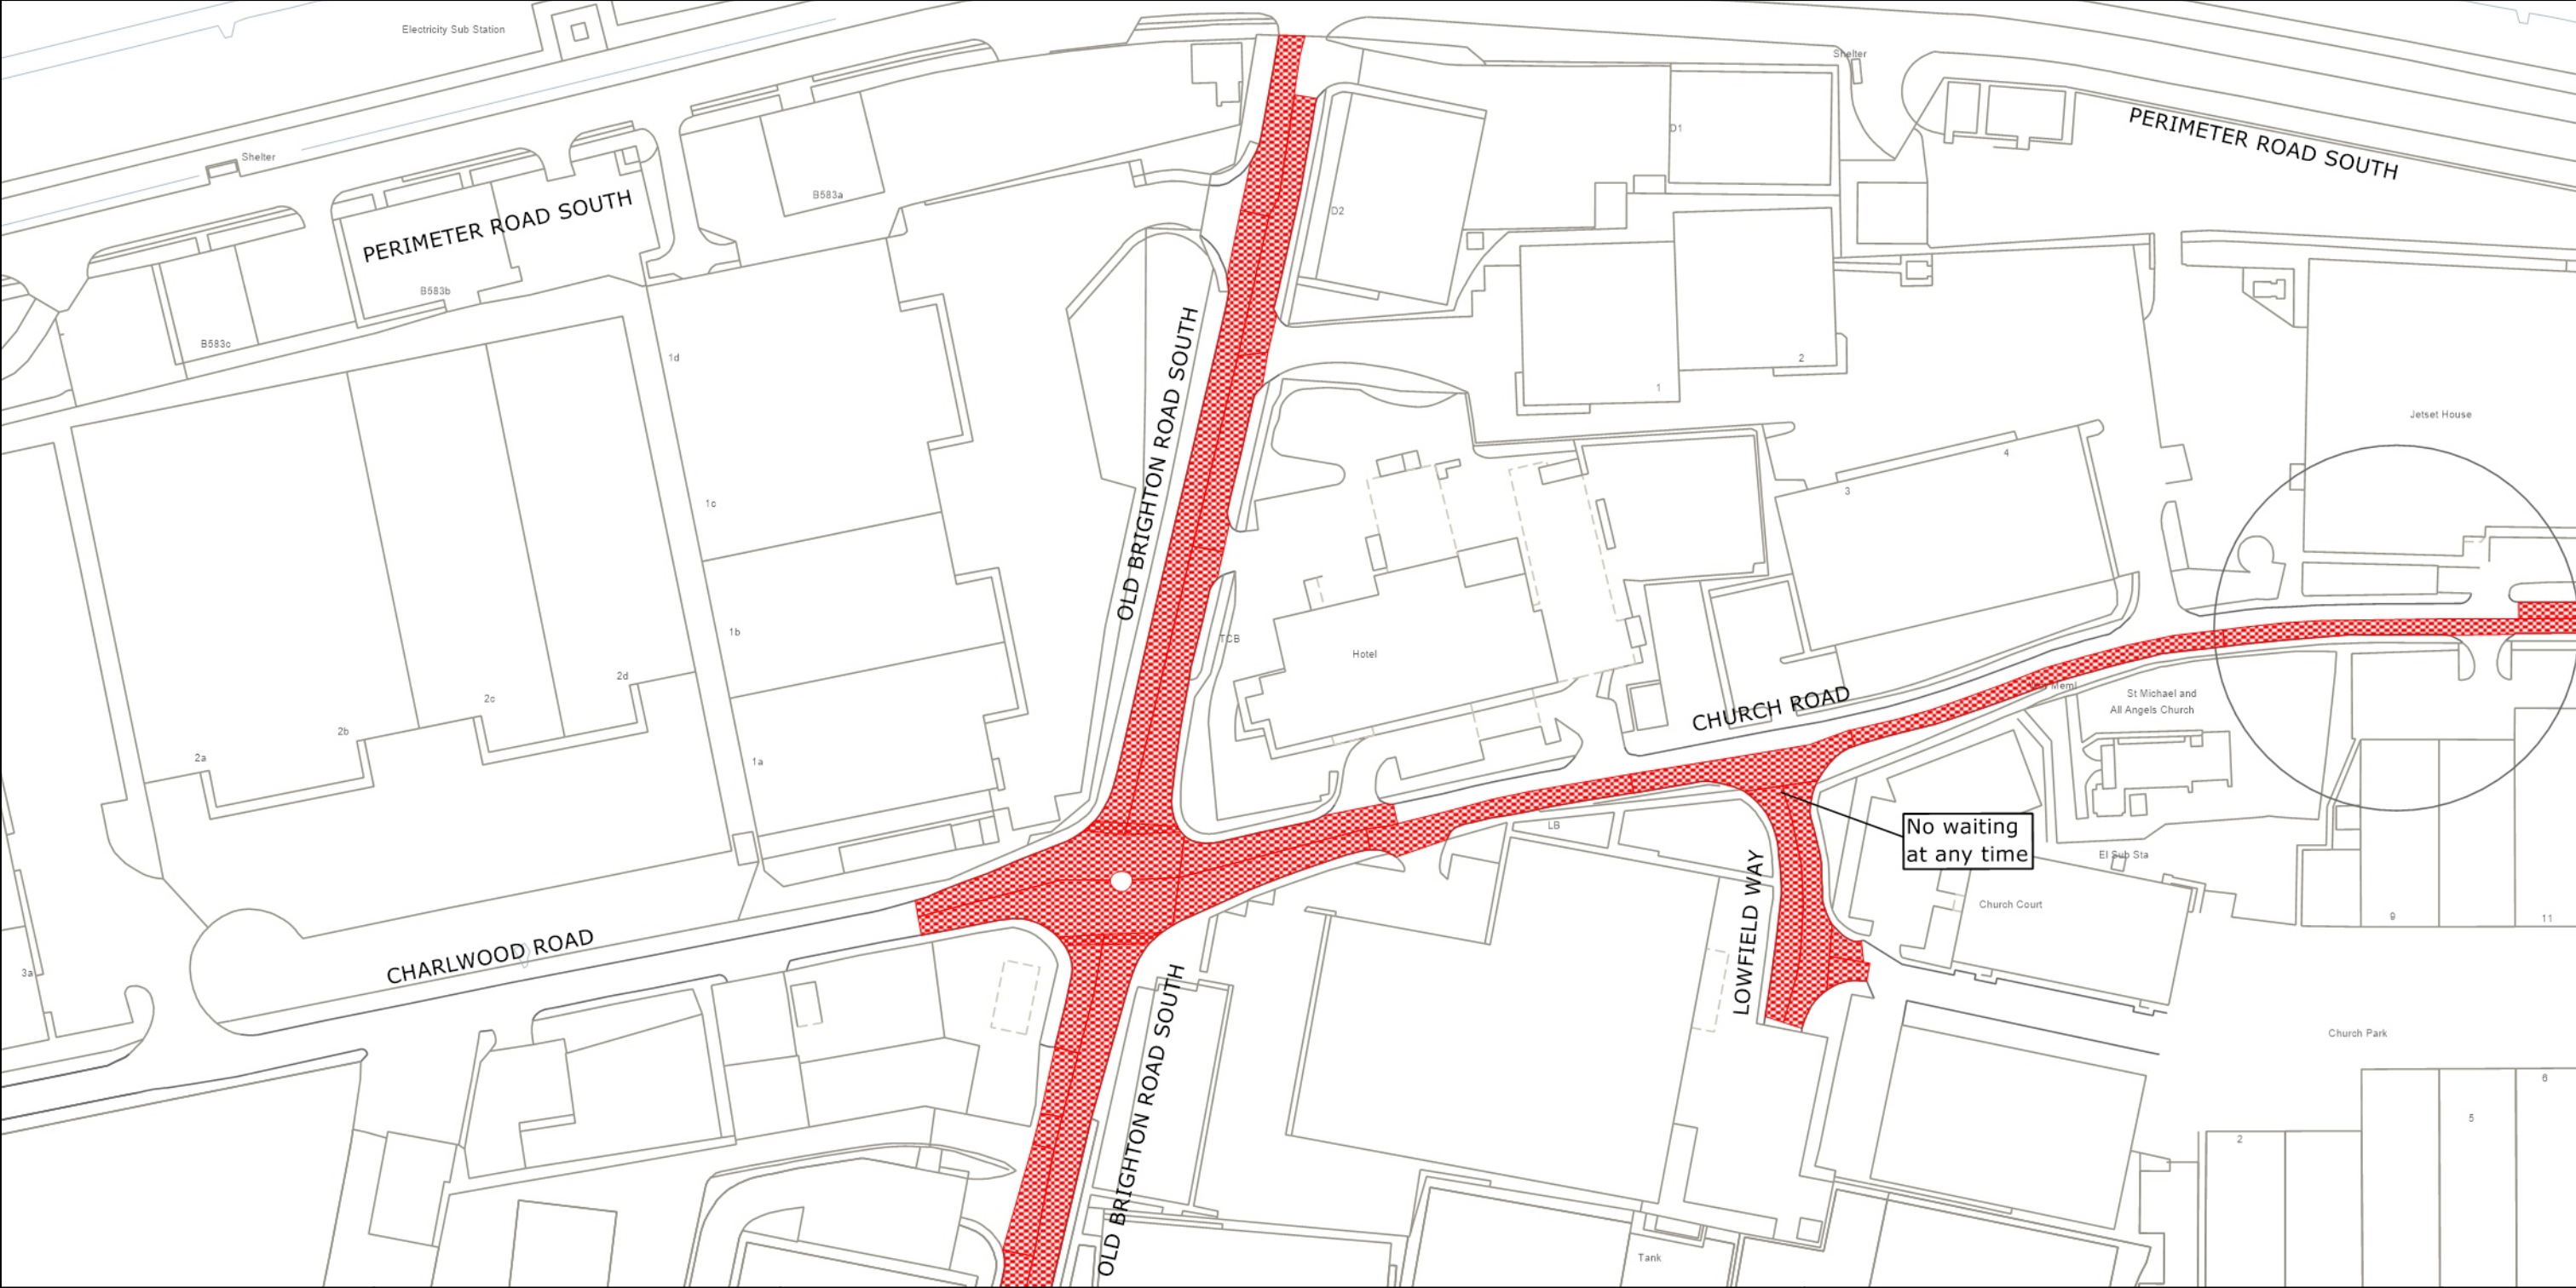

West Sussex County Council  
 Highways & Transport  
 The Grange  
 Tower Street  
 Chichester  
 West Sussex  
 PO19 1RH

CRAWLEY BOROUGH: LANGLEY GREEN & TUSHMORE WARD  
 PROPOSED WAITING RESTRICTIONS (21.06.2023)

TILE REF NO:  
**TQ2740SWS**  
 SHEET ISSUE NO 3a\_CRW2302  
 SHEET ACTIVE FROM - DD.MM.YYYY

N  
  
 SCALE:  
 1:1250  
 at A3 size

Reproduced from or based upon 2023 Ordnance Survey mapping with permission of the Controller of HMSO (c) Crown Copyright reserved. Unauthorised reproduction infringes Crown copyright and may lead to prosecution or civil proceedings West Sussex County Council Licence No. 100018485