

TRAFFIC REGULATION ORDER (TRO) CONSULTATION

MDS2308MM – Copthorne: West Way

3/8/23 – 24/8/23

Contents

Notice	Page 2
Statement of Reasons	Page 3
Draft Order	Page 4
Plan "c_midsussex tq3139sw n" - existing restrictions	Page 5
Plan "c_midsussex tq3139sw n" - proposals	Page 6

West Sussex County Council
((Mid Sussex District) (Parking Places & Traffic Regulation) (Consolidation
No.2) Order 2006)

(Copthorne: Westway Amendment) Order 2023

NOTICE is hereby given that West Sussex County Council proposes to make a permanent Traffic regulation Order under the provisions of the Road Traffic Regulation Act 1984, the effect of which will be to extend the existing double yellow lines on both sides of Westway in Copthorne, at its junction with Brookhill Road, westwards by 16m.

Full details of the proposals in this notice can be viewed on the Traffic Regulation Order page of the West Sussex County Council [website](#). The website includes a response form for any comments or objections.

People without access to a computer who wish to view details of the scheme should telephone the West Sussex County Council Contact Centre on 01243 642105 to receive the documents by post.

Any comments or objections about the proposal must be received before 24 August 2023. These may be submitted via the response form on the website mentioned above, by e-mail to tro.consultation@westsussex.gov.uk or in writing to TRO Team, West Sussex County Council, The Grange, Tower Street, Chichester, PO19 1RH. For legal reasons, only correspondence including a full name and address will be considered. Please quote reference MDS2308-MM in all correspondence.

Dated this 3rd day of August 2023.
Director of Law & Assurance, County Hall, Chichester.

West Sussex County Council
((Mid Sussex District) (Parking Places & Traffic Regulation) (Consolidation
No.2) Order 2006)

(Copthorne: Westway Amendment) Order 2023

Statement of Reasons for Proposing to Make the Order

West Sussex County Council proposes to make a permanent Traffic Regulation Order to extend the existing double yellow lines on both sides of Westway in Copthorne, at its junction with Brookhill Road, westwards by 16m.

Residents of Westway have applied for this new restriction, stating that the current length of double yellow lines at this junction does not provide enough space for vehicles travelling in opposite directions to pass each other safely at the junction of Westway with Brookhill Road. On assessing the application council officers agree an amendment to the restriction at the junction would improve safety and traffic flow.

The new order is therefore proposed to avoid danger to persons or other traffic using the affected lengths of road and to facilitate the passage of traffic.

The attached drawing, numbered TQ3139SWN shows the length of road affected by the proposed order.

Director of Law & Assurance
18 July 2023
MDS2308-MM

WEST SUSSEX COUNTY COUNCIL
((MID SUSSEX DISTRICT) (PARKING PLACES & TRAFFIC REGULATION)
(CONSOLIDATION NO.2) ORDER 2006)

(COPTHORNE: WESTWAY AMENDMENT) ORDER 2023

West Sussex County Council in exercise of their powers under Sections 1 (a) 2 (1) and (2), 4 (2), 45. 46. 49 and 53 and Part IV of Schedule 9 of the Road Traffic Regulation Act 1984 ("the Act") as amended and of all other enabling powers and after consultation with the Chief Officer of Police in accordance with Part III of Schedule 9 to the Act hereby make the following Order:-

1. The Order shall come into operation on the ***** day of ***** 2023 and may be cited as "West Sussex County Council ((Mid Sussex District) (Parking Places & Traffic Regulation) (Consolidation No.2) Order 2006) (Cophorne: Westway Amendment) Order 2023".
2. The "West Sussex County Council ((Mid Sussex District) (Parking Places & Traffic Regulation) (Consolidation No.2) Order 2006" is hereby amended by the replacement of the plan specified in the First Schedule to this Order, with the plan specified in the Second Schedule, attached hereto.

FIRST SCHEDULE
Plan to be Replaced

TQ3139SWN (Issue Number 1)

SECOND SCHEDULE
Replacement Plan

TQ3139SWN (Issue Number 2)

THIRD SCHEDULE
Plans to be added

For and on behalf of WEST SUSSEX COUNTY COUNCIL


Authorised Signatory:

NAME:

DATE MADE:

MDS2308-MM

PAGE 2 OF 2: PROPOSED CHANGES TO RESTRICTIONS (CIRCLED)

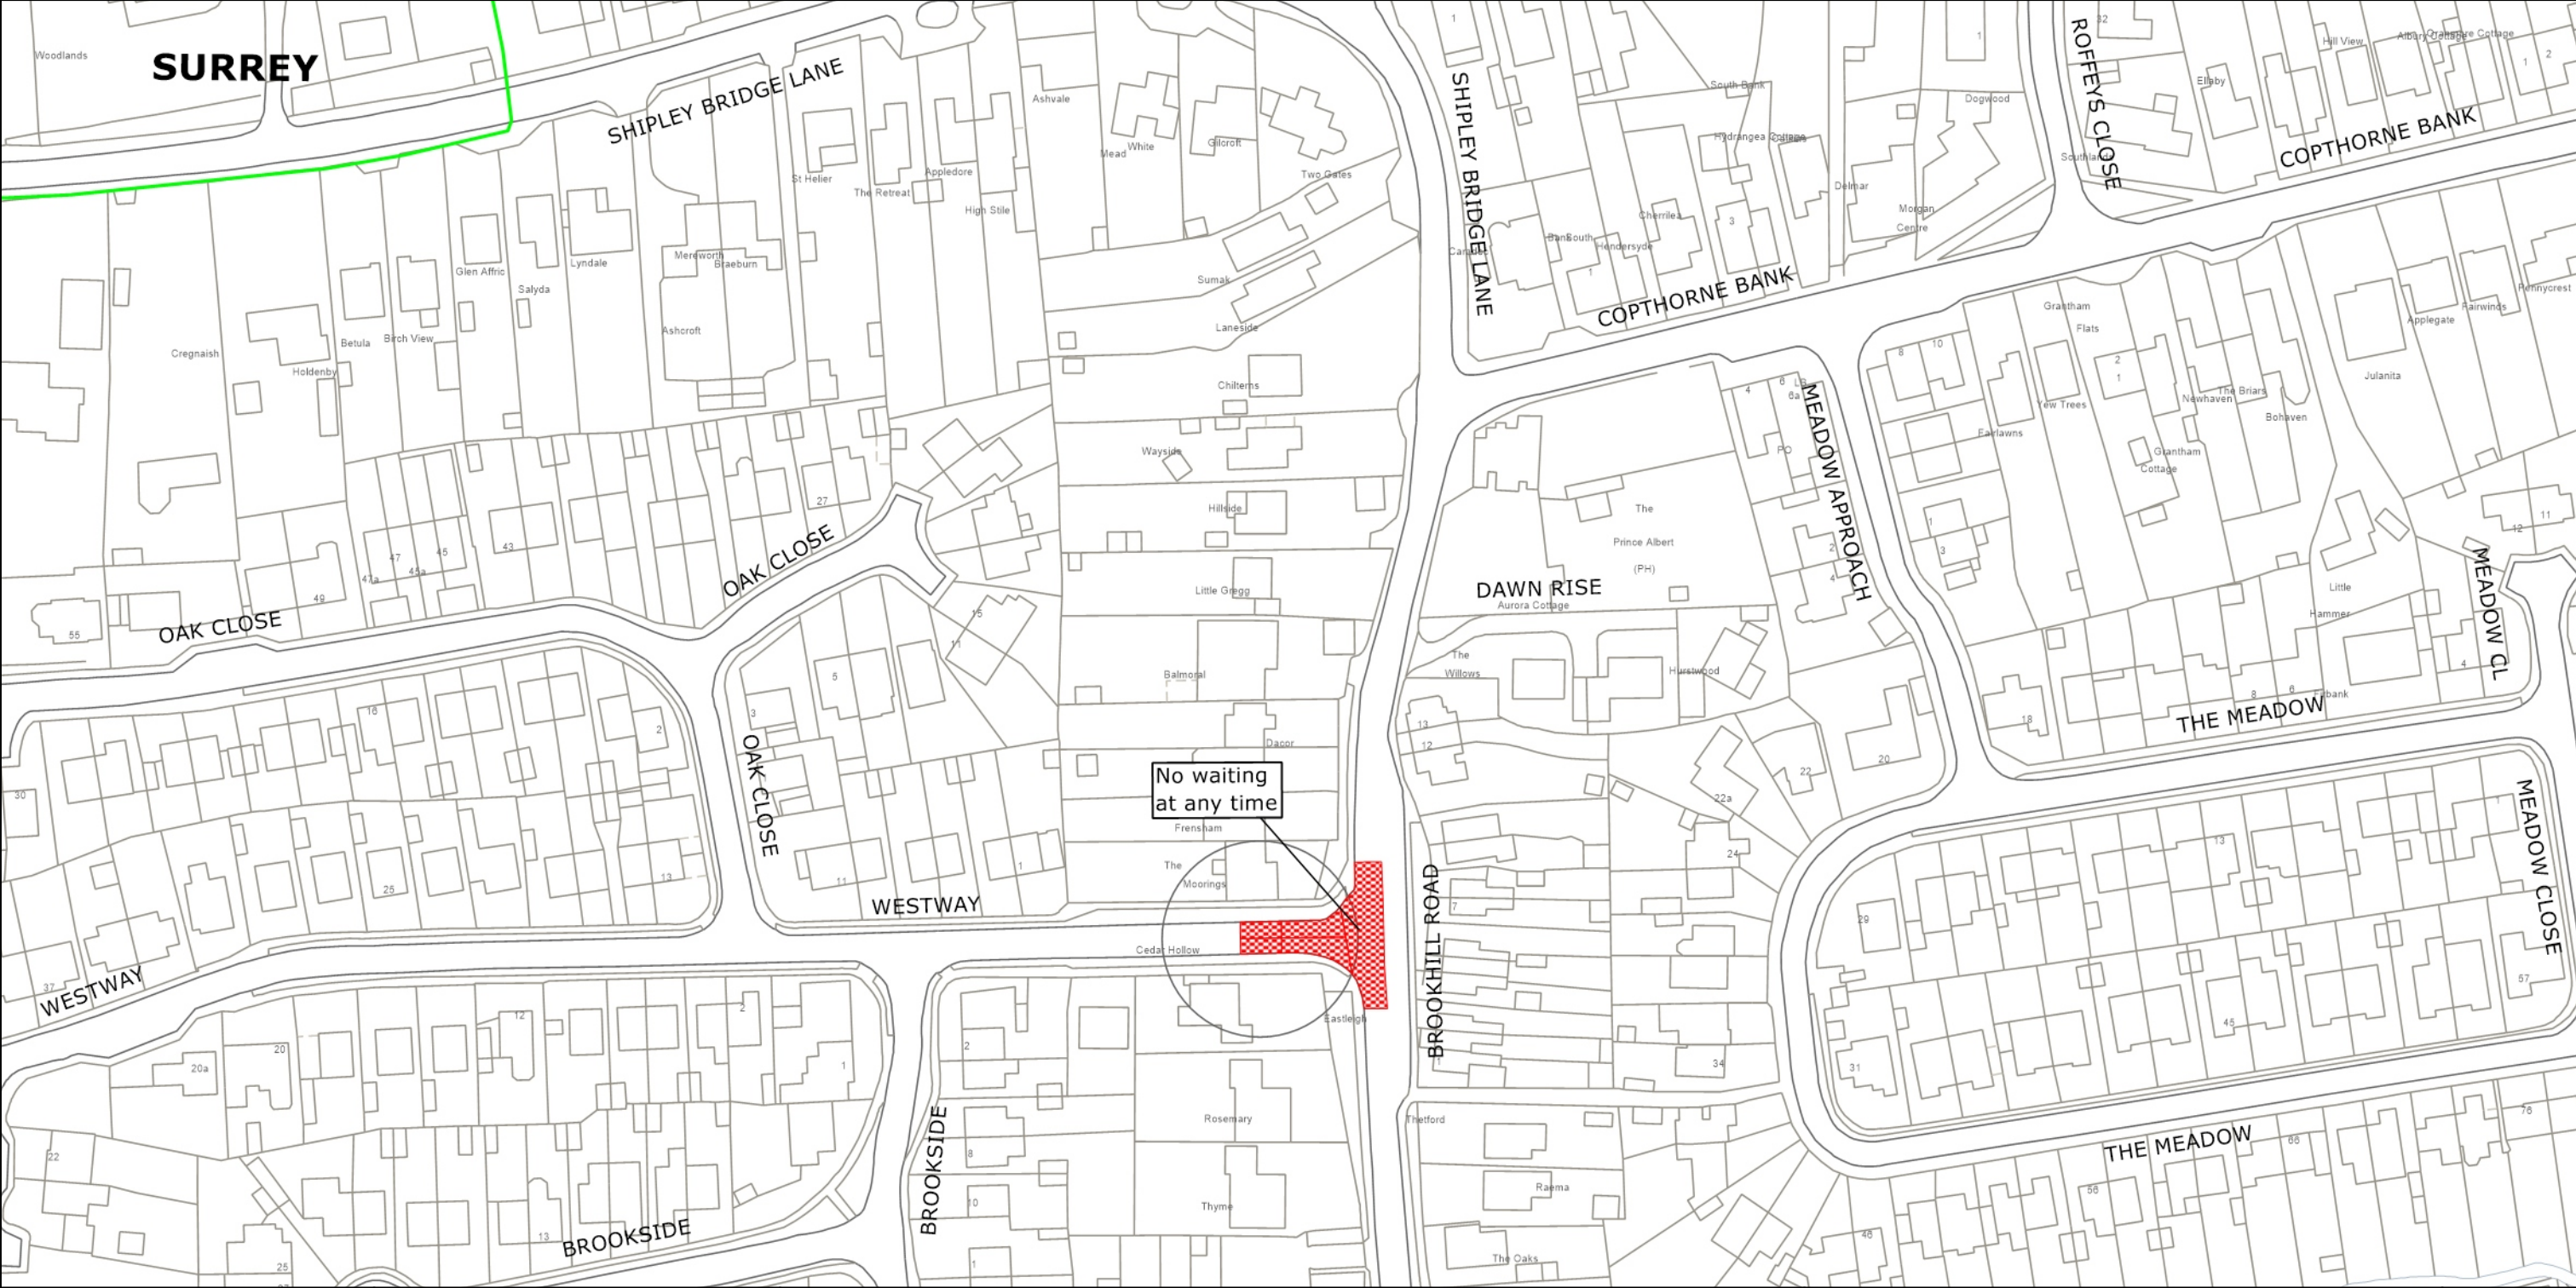

West Sussex County Council
Highways & Transport
The Grange
Tower Street
Chichester
West Sussex
PO19 1RH

MID SUSSEX DISTRICT: WORTH
PROPOSED WAITING RESTRICTIONS (21.06.2023)

TILE REF NO:
TQ3139SWN
SHEET ISSUE NO 2_MDS2308
SHEET ACTIVE FROM - DD.MM.YYYY

N
SCALE:
1:1250
at A3 size

Reproduced from or based upon 2023 Ordnance Survey mapping with permission of the Controller of HMSO (c) Crown Copyright reserved. Unauthorised reproduction infringes Crown copyright and may lead to prosecution or civil proceedings West Sussex County Council Licence No. 100018485