

# **TRAFFIC REGULATION ORDER (TRO) CONSULTATION**

## **ARN8003MM – Bognor Regis: New Barn Lane**

**10/8/23 – 31/8/23**

### **Contents**

Notice	Page 2
Statement of Reasons	Page 3
Draft Order	Page 4
Plan "c_arunsu9101ses_2" - existing restrictions	Page 5
Plan "c_arunsu9101ses_2" - proposals	Page 6

**West Sussex County Council**  
**((Arun District) (Parking Places & Traffic Regulation) (Consolidation) Order**  
**2010)**

**(Bersted: Chichester Road and Adjoining Roads Amendment) Order 2023**

NOTICE is hereby given that West Sussex County Council proposes to make a permanent Traffic regulation Order under the provisions of the Road Traffic Regulation Act 1984, the effect of which will be to prohibit waiting at any time (introduce double yellow lines) at the junctions of Chichester Road with New Barn Lane and Brazwick Avenue. The proposed new lines at the Brazwick Avenue junction are extended along the frontage of the fuel filling station.

Full details of the proposals in this notice can be viewed on the Traffic Regulation Order page of the [West Sussex County Council website](#). The website includes a response form for any comments or objections.

People without access to a computer who wish to view details of the scheme should telephone the West Sussex County Council Contact Centre on 01243 642105 to receive the documents by post.

Any comments or objections about the proposal must be received before 31 August 2023. These may be submitted via the response form on the website mentioned above, by e-mail to [tro.consultation@westsussex.gov.uk](mailto:tro.consultation@westsussex.gov.uk) or in writing to TRO Team, West Sussex County Council, The Grange, Tower Street, Chichester, PO19 1RH. For legal reasons, only correspondence including a full name and address will be considered. Please quote reference ARN8003-MM in all correspondence.

Dated this 10th day of August 2023.  
Director of Law & Assurance, County Hall, Chichester.

**West Sussex County Council**  
**((Arun District) (Parking Places & Traffic Regulation) (Consolidation) Order**  
**2010)**

**(Bersted: Chichester Road and Adjoining Roads Amendment) Order 2023**

**Statement of Reasons for Proposing to Make the Order**

West Sussex County Council proposes to make a permanent Traffic Regulation Order that will prohibit waiting at any time (introduce double yellow lines) at the junctions of Chichester Road with New Barn Lane and Brazwick Avenue. The proposed new lines at the Brazwick Avenue junction are extended along the frontage of the fuel filling station.

Local residents have submitted an application for new parking restrictions at the junctions of Chichester Road with New Barn Lane and Brazwick Avenue. It is reported that vehicles are frequently parked on both sides of New Barn Lane near its junction with Chichester Road, leaving no room for vehicles travelling in opposite directions to pass each other. This can result in vehicles being unable to enter New Barn Lane from Chichester Road, which in turn leads to queueing traffic on Chichester Road.

At Brazwick Avenue it is reported that vehicles frequently park close to the junction with Chichester Road to access to the shop at the service station. This obstructs the vision of vehicles passing through the junction and obstructs the flow of traffic.

The new order is therefore proposed to avoid danger to persons or other traffic using the affected lengths of road and to facilitate the passage of traffic.

The attached drawing, numbered SU9101SES shows the lengths of roads affected by the proposed order.

Director of Law & Assurance  
24 July 2023  
ARN8003-MM

**WEST SUSSEX COUNTY COUNCIL**  
**((ARUN DISTRICT) (PARKING PLACES & TRAFFIC REGULATION)**  
**(CONSOLIDATION) ORDER 2010)**

**(BERSTED: CHICHESTER ROAD AND ADJOINING ROADS AMENDMENT)**  
**ORDER 2023**

West Sussex County Council in exercise of their powers under Sections 1 (a) 2 (1) and (2), 4 (2), 45. 46. 49 and 53 and Part IV of Schedule 9 of the Road Traffic Regulation Act 1984 ("the Act") as amended and of all other enabling powers and after consultation with the Chief Officer of Police in accordance with Part III of Schedule 9 to the Act hereby make the following Order:-

1. The Order shall come into operation on the \*\*\*\*\* day of \*\*\*\*\* 2023 and may be cited as "West Sussex County Council) ((Arun District) (Parking Places & Traffic Regulation) (Consolidation) Order 2010) (Bersted: Chcihester Road and Adjoining Roads Amendment) Order 2023".
2. The "West Sussex County Council ((Arun District) (Parking Places & Traffic Regulation) (Consolidation) Order 2010" is hereby amended by the addition of the plan specified in the Schedule to this Order, attached hereto.

**SCHEDULE**  
**Plans to be Inserted**

SU9101SES (Issue Number 1)

**For and on behalf of WEST SUSSEX COUNTY COUNCIL**


*Authorised Signatory:*

NAME:

DATE MADE:

ARN8003-MM



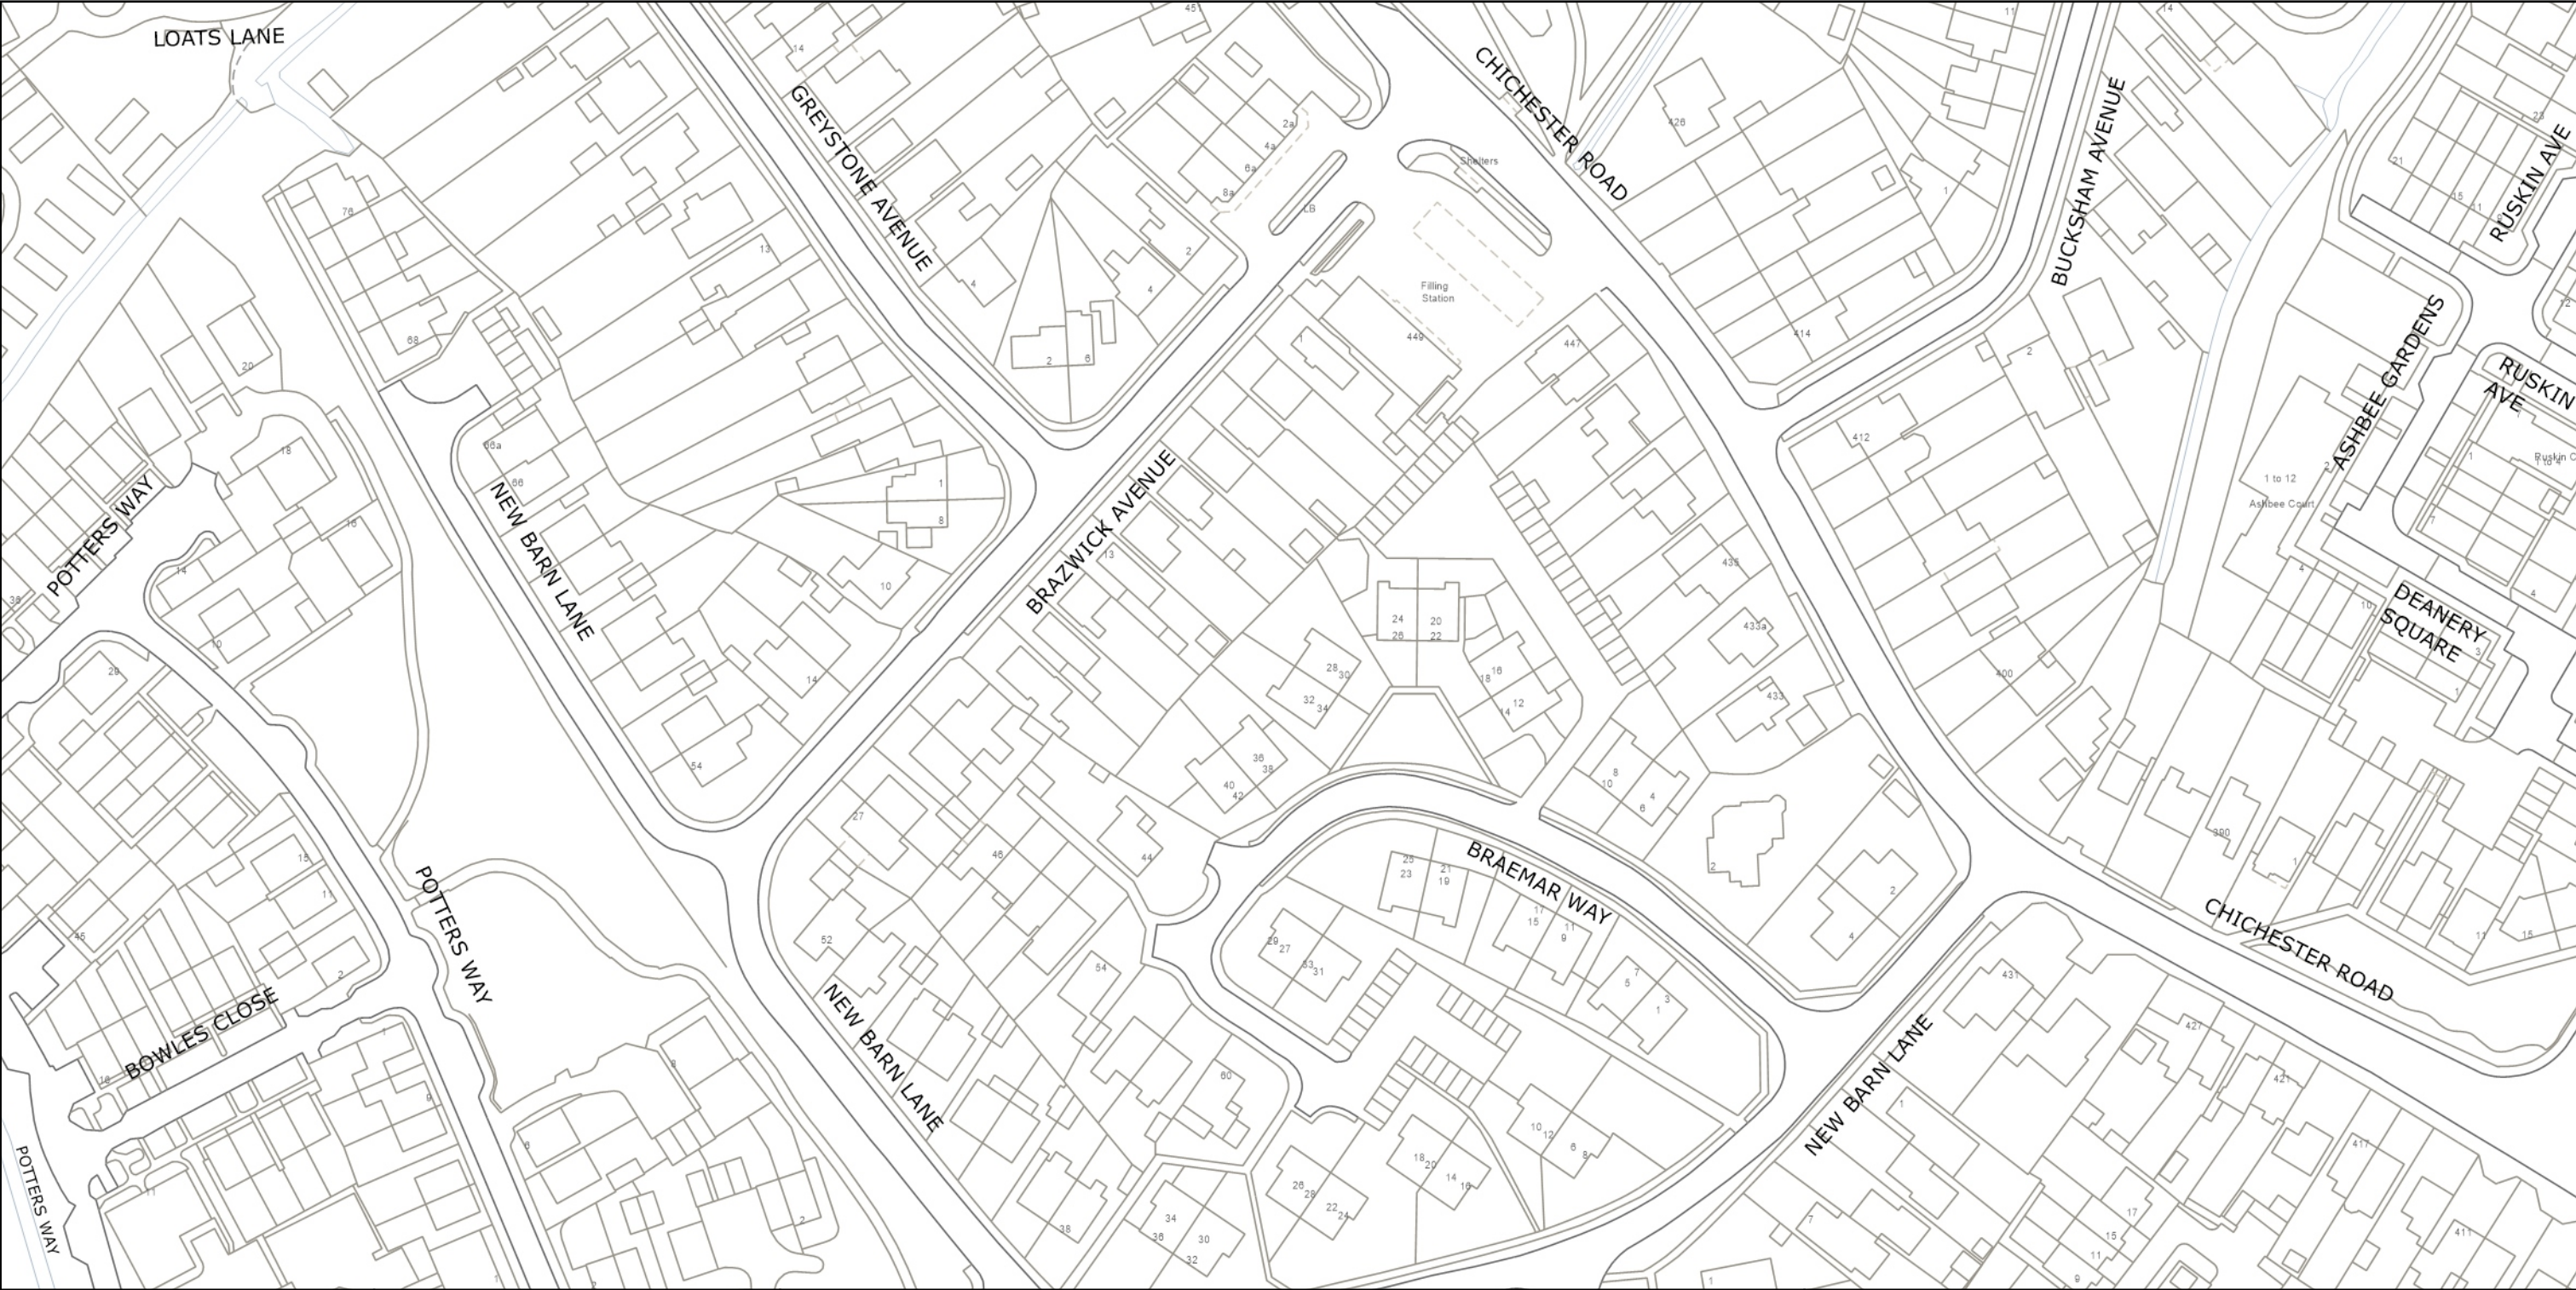

West Sussex County Council  
 Highways & Transport  
 The Grange  
 Tower Street  
 Chichester  
 West Sussex  
 PO19 1RH

ARUN DISTRICT: BERSTED  
 NO EXISTING WAITING RESTRICTIONS


TILE REF NO:  
**SU9101SES**  
 SHEET ISSUE NO  
 SHEET ACTIVE FROM -

N  
  
 SCALE:  
 1:1250  
 at A3 size

Reproduced from or based upon 2022 Ordnance Survey mapping with permission of the Controller of HMSO (c) Crown Copyright reserved. Unauthorised reproduction infringes Crown copyright and may lead to prosecution or civil proceedings West Sussex County Council Licence No. 100018485



PAGE 2 OF 2: PROPOSED CHANGES TO RESTRICTIONS (CIRCLED)

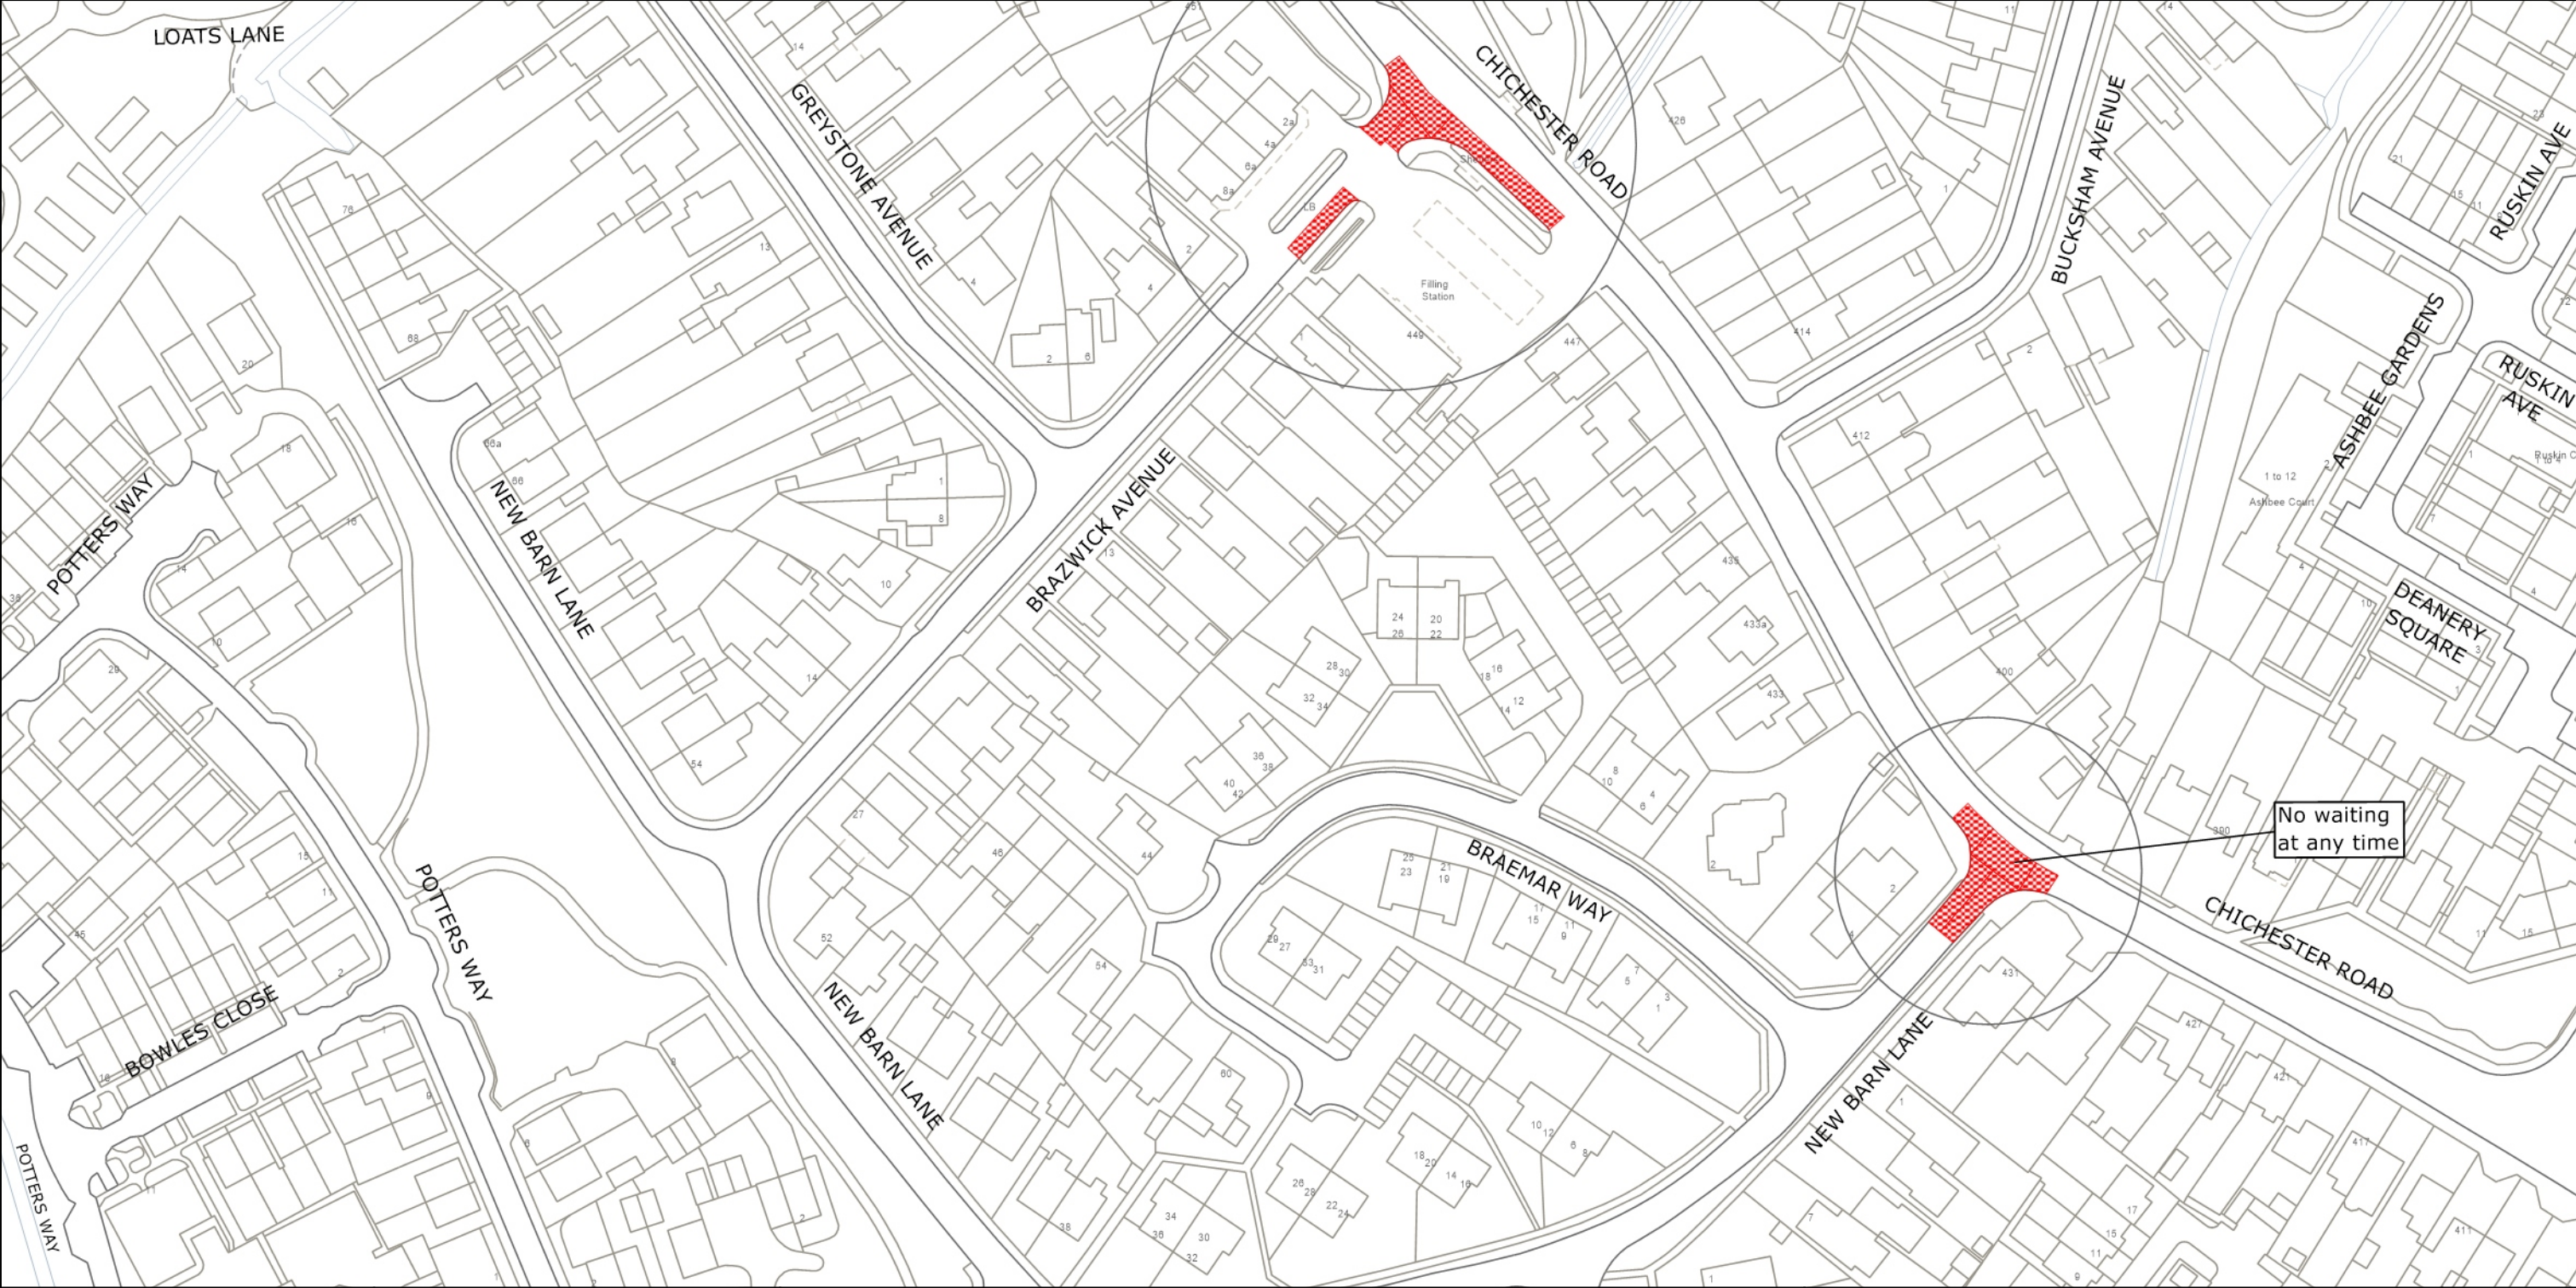

West Sussex County Council  
 Highways & Transport  
 The Grange  
 Tower Street  
 Chichester  
 West Sussex  
 PO19 1RH

ARUN DISTRICT: BERSTED  
 PROPOSED WAITING RESTRICTIONS (13.06.2023\_OK)

TILE REF NO:  
**SU9101SES**  
 SHEET ISSUE NO 1a\_ARN8003  
 SHEET ACTIVE FROM - DD.MM.YYYY

N  
  
 SCALE:  
 1:1250  
 at A3 size

Reproduced from or based upon 2023 Ordnance Survey mapping with permission of the Controller of HMSO (c) Crown Copyright reserved. Unauthorised reproduction infringes Crown copyright and may lead to prosecution or civil proceedings West Sussex County Council Licence No. 100018485