

TRAFFIC REGULATION ORDER (TRO) CONSULTATION

MDS8006MM – College Lane, Hurstpierpoint

19/10/23 – 9/11/23

Contents

Notice	Page 2
Statement of Reasons	Page 3
Draft Order	Page 4
Plan "c_midsussex tq2916swn" - existing restrictions	Page 5
Plan "c_midsussex tq2916swn" - proposals	Page 6
Plan "c_midsussex tq2916swn" - existing restrictions	Page 7
Plan "c_midsussex tq2916swn" - proposals	Page 8

West Sussex County Council
((Mid Sussex District) (Parking Places & Traffic Regulation) (Consolidation
No.2) Order 2006)

(Hurstpierpoint & Sayers Common: College Lane and Wickham Drive
Amendment) Order 2023

NOTICE is hereby given that West Sussex County Council proposes to make a permanent Traffic regulation Order under the provisions of the Road Traffic Regulation Act 1984, the effect of which will be to prohibit waiting at any time (introduce double yellow lines) on both sides of College Lane and Wickham Drive at their junction in the parish of Hurstpierpoint and Sayers Common.

Full details of the proposals in this notice can be viewed on the Traffic Regulation Order page of the [West Sussex County Council website](#). The website includes a response form for any comments or objections.

People without access to a computer who wish to view details of the scheme should telephone the West Sussex County Council Contact Centre on 01243 642105 to receive the documents by post.

Any comments or objections about the proposal must be received before 9 November 2023. These may be submitted via the response form on the website mentioned above, by e-mail to tro.consultation@westsussex.gov.uk or in writing to TRO Team, West Sussex County Council, The Grange, Tower Street, Chichester, PO19 1RH. For legal reasons, only correspondence including a full name and address will be considered. Please quote reference MDS8006-MM in all correspondence.

Dated this 19th day of October 2023.
Director of Law & Assurance, County Hall, Chichester.

West Sussex County Council
((Mid Sussex District) (Parking Places & Traffic Regulation) (Consolidation
No.2) Order 2006)

(Hurstpierpoint & Sayers Common: College Lane and Wickham Drive
Amendment) Order 2023

Statement of Reasons for Proposing to Make the Order

West Sussex County Council proposes to make a permanent Traffic Regulation Order that will prohibit waiting at any time (introduce double yellow lines) on both sides of College Lane and Wickham Drive at their junction in the parish of Hurstpierpoint and Sayers Common.

A new cycle route is being developed to run from Sayers Common to Hurstpierpoint. This passes through the junction of College Lane with Wickham Drive and it has been identified that vehicles parking too close to the junction limit the vision of traffic and would create a hazard for cyclists using the new route, as well as to other road users.

The new order is therefore proposed to avoid danger to persons or other traffic using the affected lengths of road.

The attached drawings, numbered TQ2916SWN and TQ2916SWS show the lengths of roads affected by the proposed order.

Director of Law & Assurance
29 September 2023
MDS8006-MM

WEST SUSSEX COUNTY COUNCIL
((MID SUSSEX DISTRICT) (PARKING PLACES & TRAFFIC REGULATION)
(CONSOLIDATION NO.2) ORDER 2006)

(HURSTPIERPOINT & SAYERS COMMON: COLLEGE LANE AND WICKHAM DRIVE
AMENDMENT) ORDER 2023

West Sussex County Council in exercise of their powers under Sections 1 (a) 2 (1) and (2), 4 (2), 45. 46. 49 and 53 and Part IV of Schedule 9 of the Road Traffic Regulation Act 1984 ("the Act") as amended and of all other enabling powers and after consultation with the Chief Officer of Police in accordance with Part III of Schedule 9 to the Act hereby make the following Order:-

1. The Order shall come into operation on the ***** day of ***** 2023 and may be cited as "West Sussex County Council) ((Mid Sussex District) (Parking Places & Traffic Regulation) (Consolidation No.2) Order 2006) (Hurstpierpoint & Sayers Common: College Lane and Wickham Drive Amendment) Order 2023".
2. The "West Sussex County Council ((Mid Sussex District) (Parking Places & Traffic Regulation) (Consolidation No.2) Order 2006" is hereby amended by the addition of the plans specified in the Schedule to this Order, attached hereto.

SCHEDULE
Plans to be Added


TQ2916SWN (Issue Number 1)
TQ2916SWS (Issue Number 1)

For and on behalf of WEST SUSSEX COUNTY COUNCIL

Authorised Signatory:

NAME:

DATE MADE:
MDS8006-MM

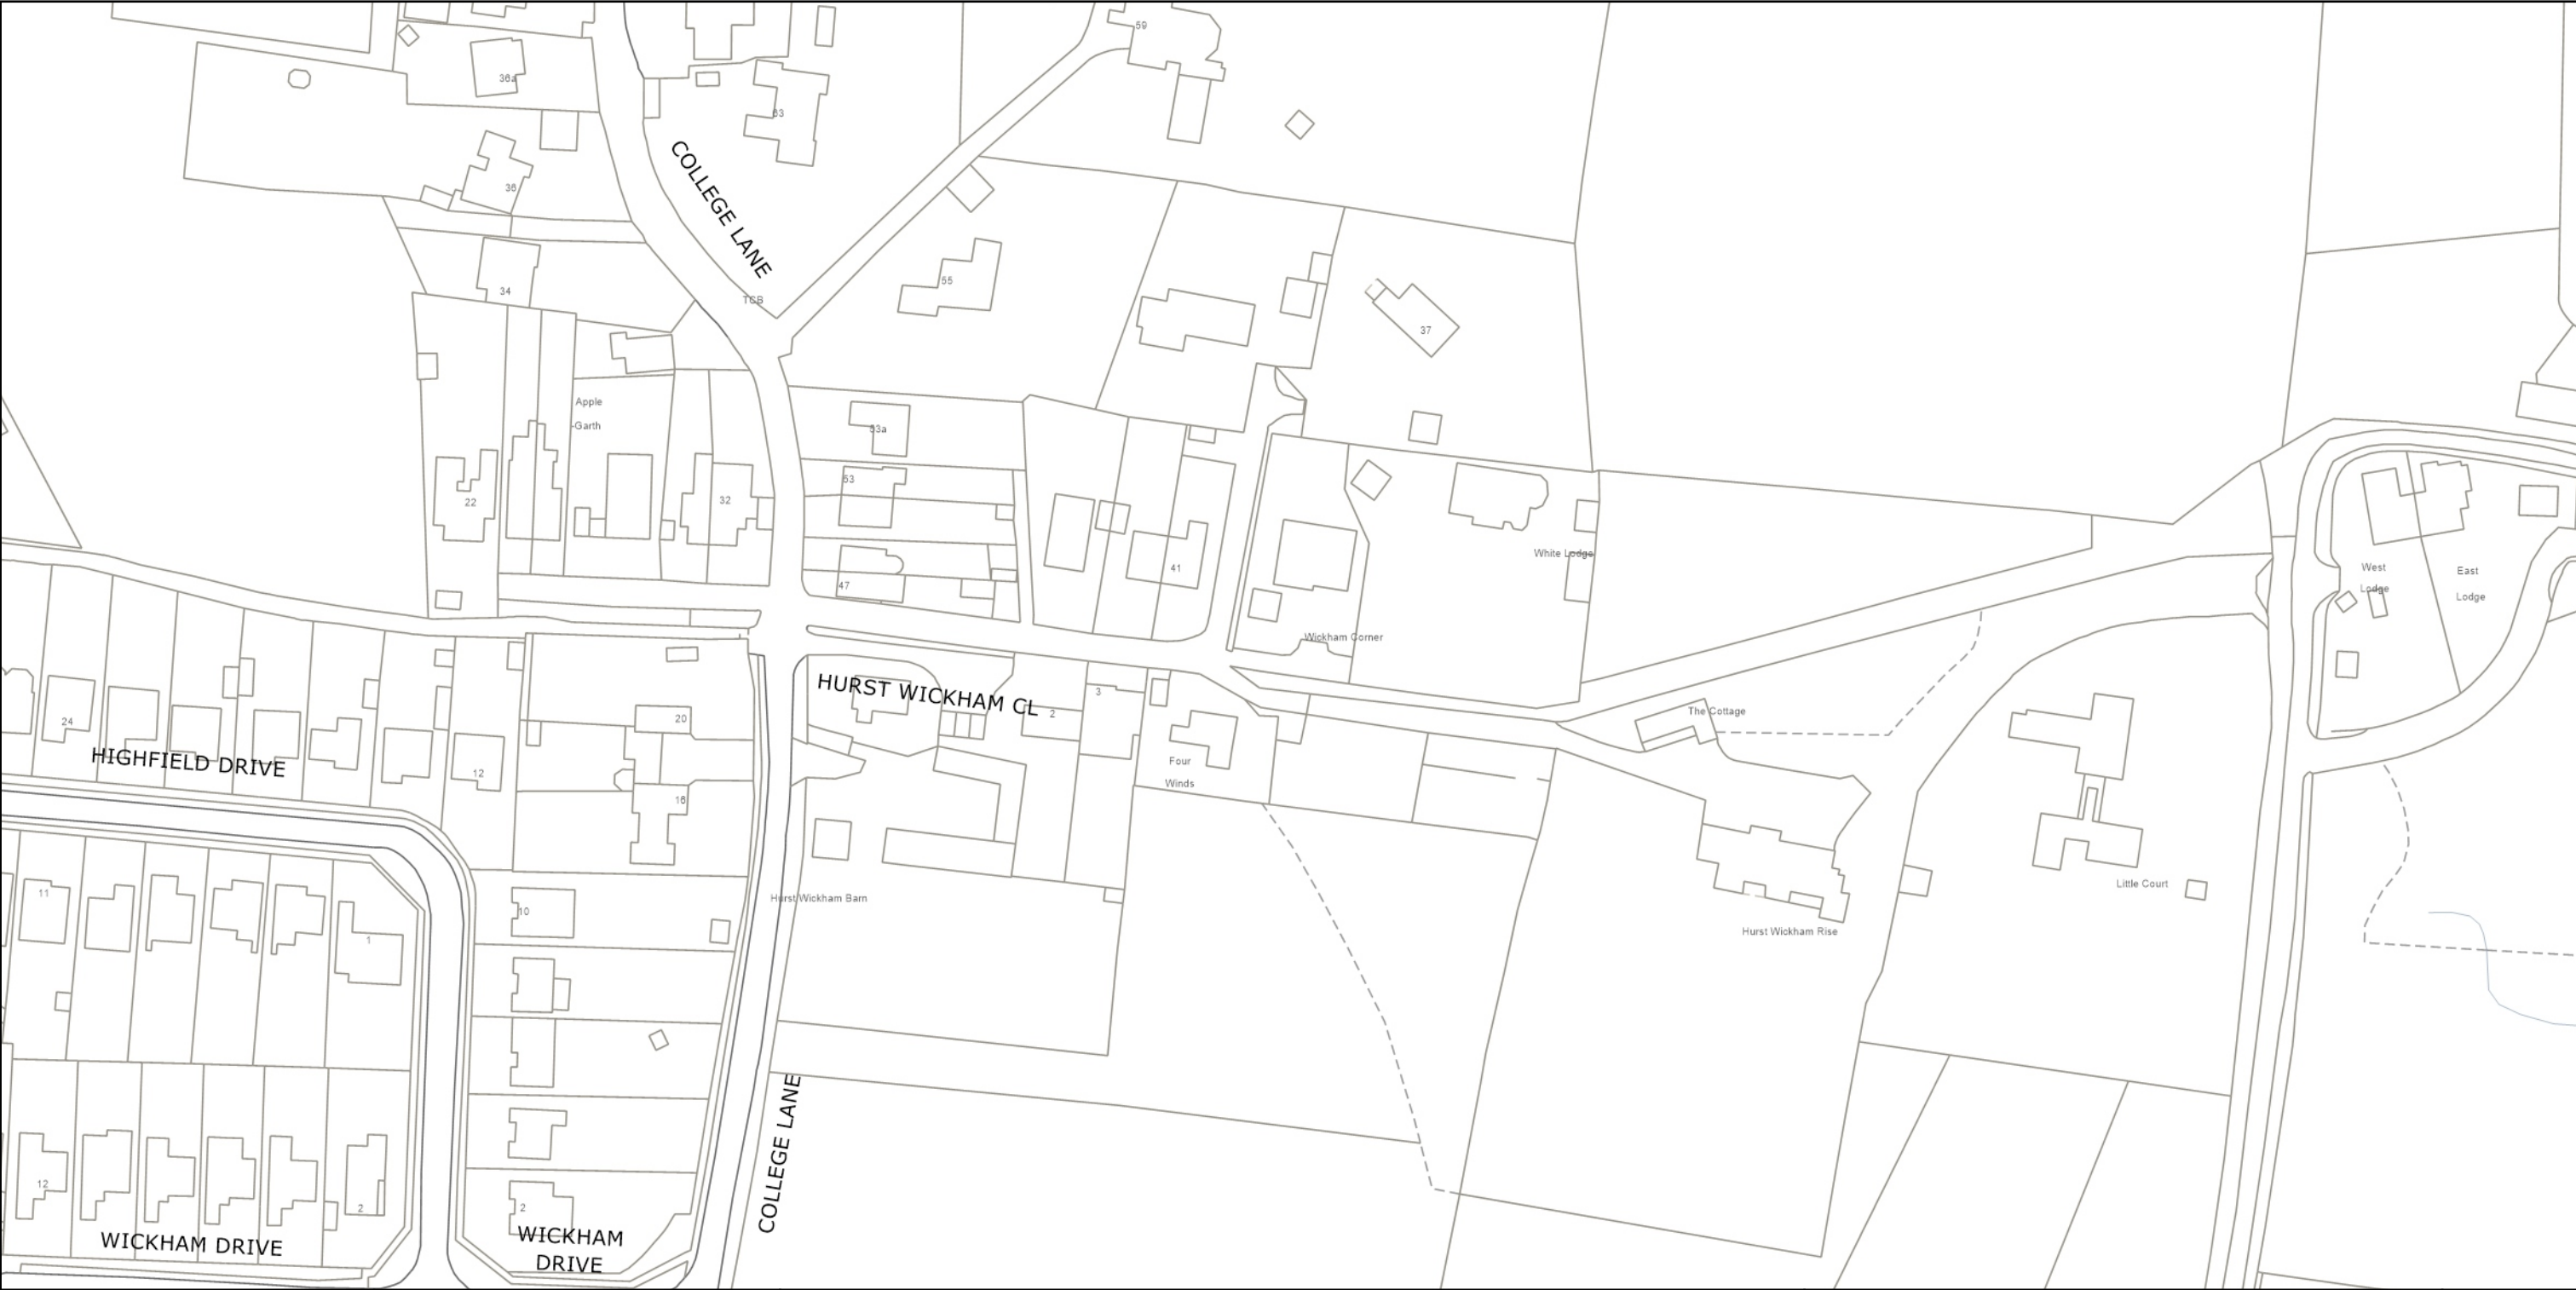

West Sussex County Council
 Highways & Transport
 The Grange
 Tower Street
 Chichester
 West Sussex
 PO19 1RH

MID SUSSEX DISTRICT: HURSTPIERPOINT & SAYERS COMMON

NO EXISTING WAITING RESTRICTIONS

TILE REF NO:
TQ2916SWN


SHEET ISSUE NO
 SHEET ACTIVE FROM -

N

SCALE:
 1:1250
 at A3 size

Reproduced from or based upon 2022 Ordnance Survey mapping with permission of the Controller of HMSO (c) Crown Copyright reserved. Unauthorised reproduction infringes Crown copyright and may lead to prosecution or civil proceedings West Sussex County Council Licence No. AC0000849983

PAGE 2 OF 2: PROPOSED CHANGES TO RESTRICTIONS (CIRCLED)

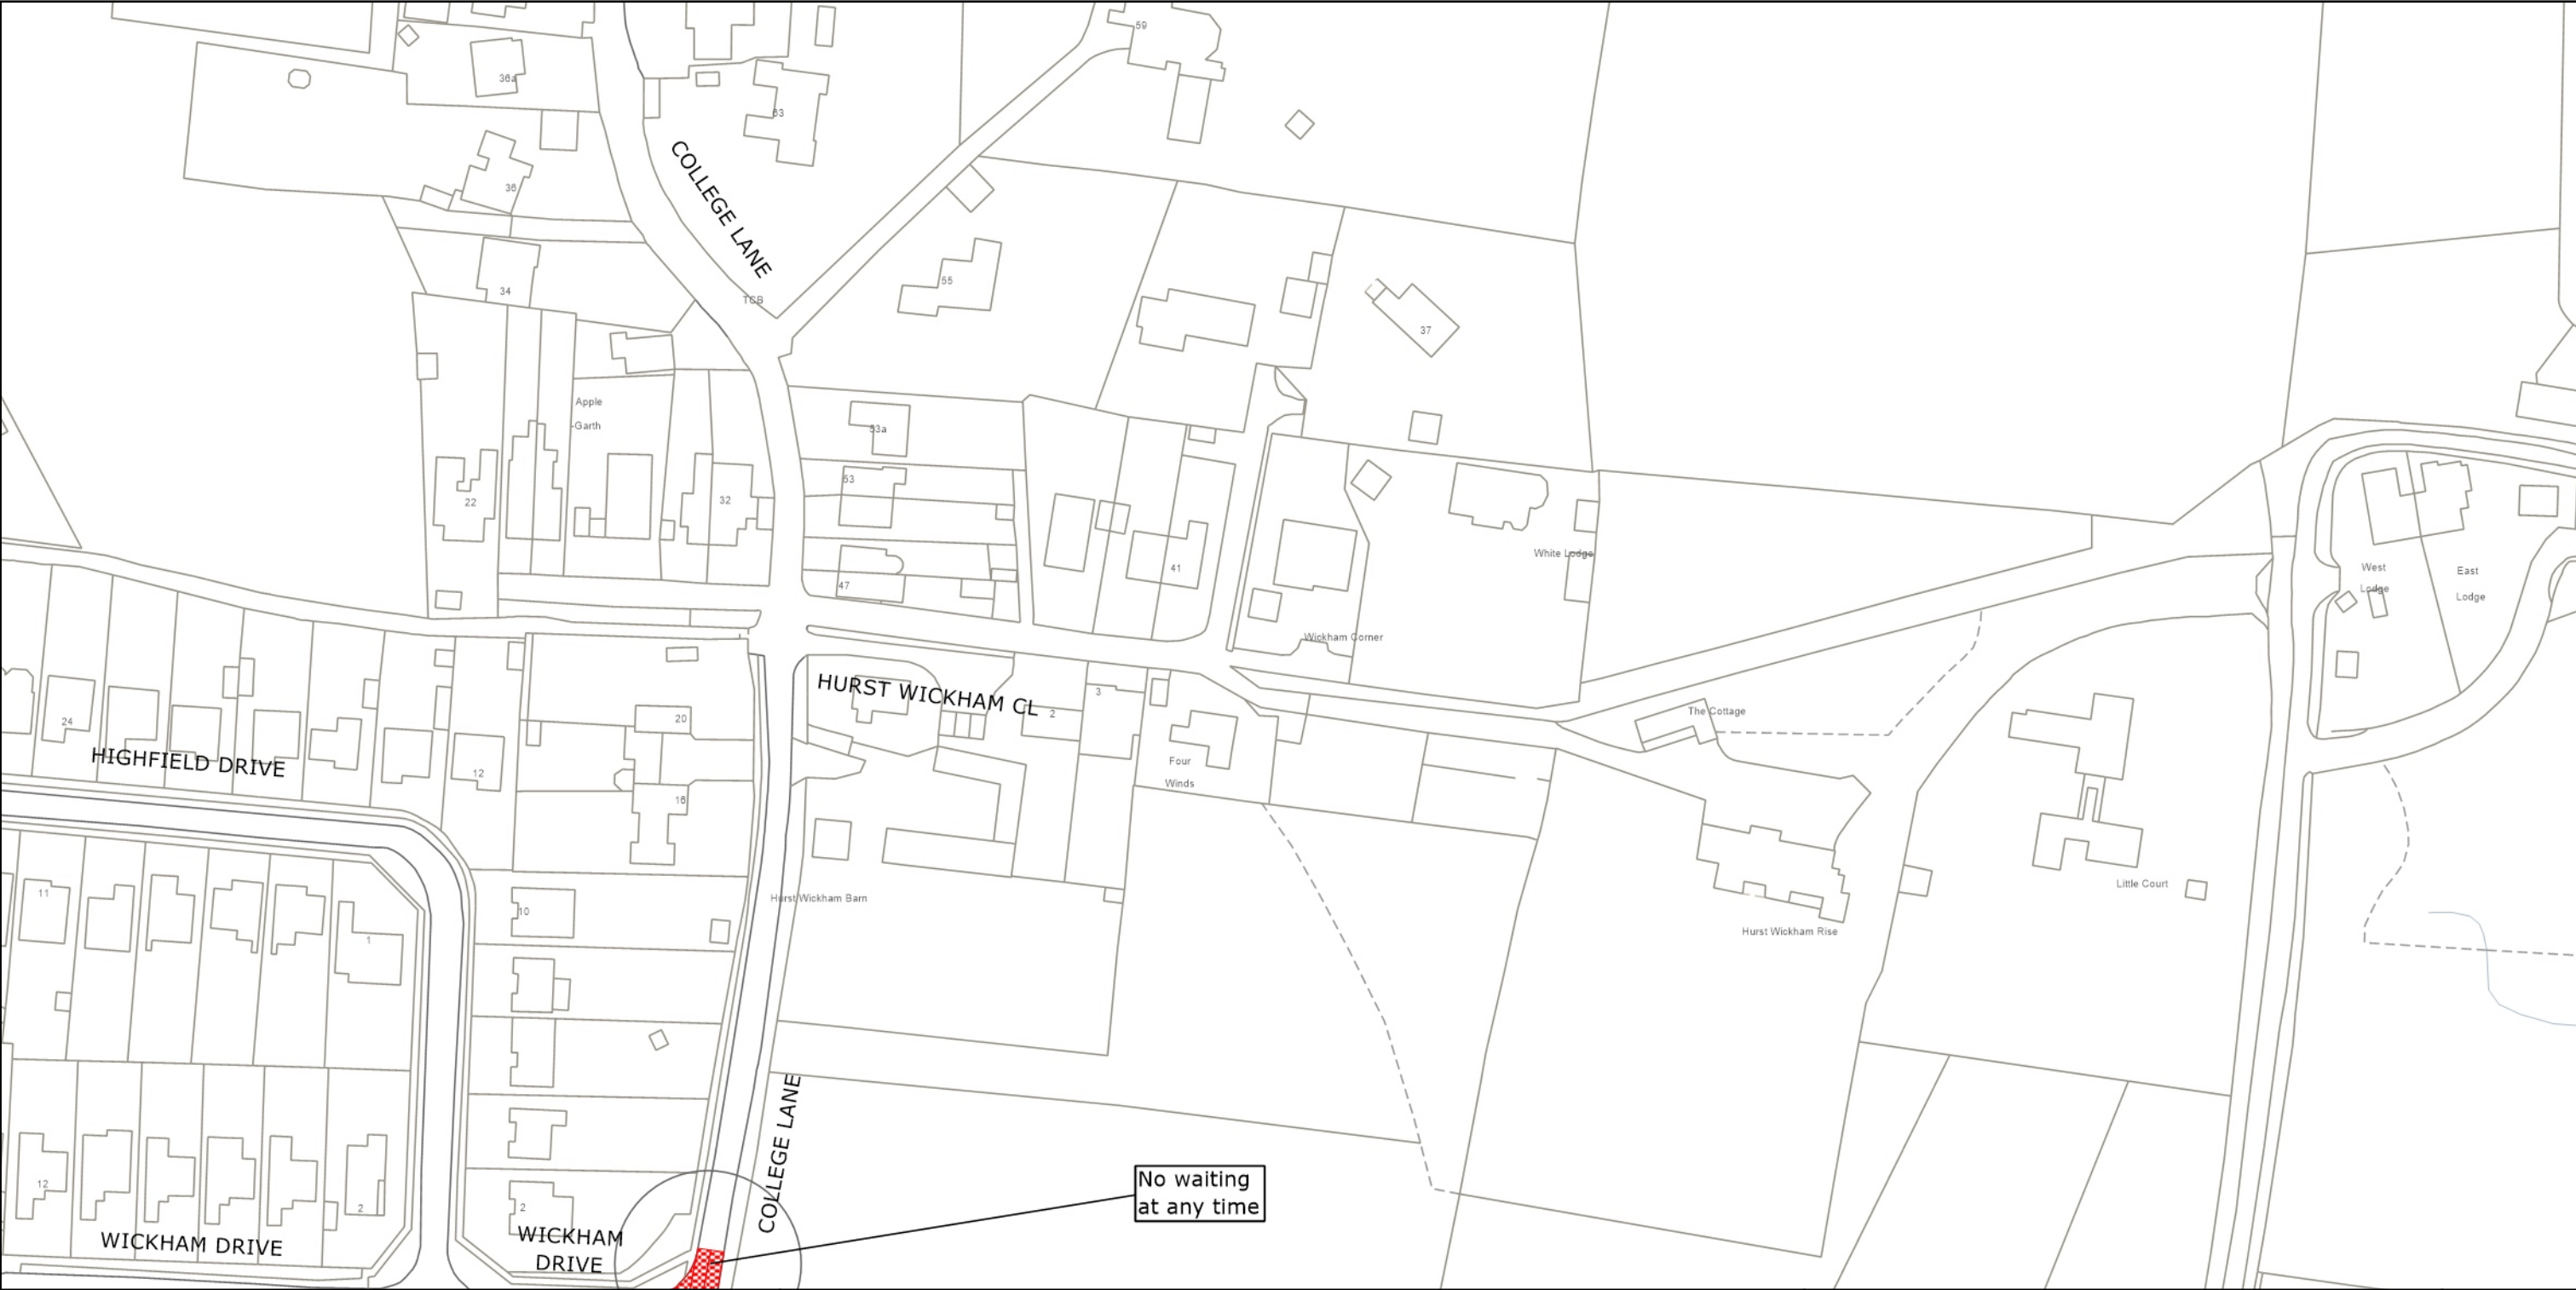

West Sussex County Council
 Highways & Transport
 The Grange
 Tower Street
 Chichester
 West Sussex
 PO19 1RH

MID SUSSEX DISTRICT: HURSTPIERPOINT & SAYERS COMMON
 PROPOSED WAITING RESTRICTIONS (25.09.2023)

Reproduced from or based upon 2023 Ordnance Survey mapping with permission of the Controller of HMSO (c) Crown Copyright reserved. Unauthorised reproduction infringes Crown copyright and may lead to prosecution or civil proceedings West Sussex County Council Licence No. AC0000849983

TILE REF NO:
 TQ2916SWN
 SHEET ISSUE NO 1_MDS8006
 SHEET ACTIVE FROM - DD.MM.YYYY

N

 SCALE:
 1:1250
 at A3 size



West Sussex County Council
Highways & Transport
The Grange
Tower Street
Chichester
West Sussex
PO19 1RH

MID SUSSEX DISTRICT: HURSTPIERPOINT &
SAYERS COMMON

NO EXISTING WAITING RESTRICTIONS

TILE REF NO:
TQ2916SWS

SHEET ISSUE NO
SHEET ACTIVE FROM -

N

SCALE:
1:1250
at A3 size

Reproduced from or based upon 2022 Ordnance Survey mapping with permission of the Controller of HMSO (c) Crown Copyright reserved. Unauthorised reproduction infringes Crown copyright and may lead to prosecution or civil proceedings West Sussex County Council Licence No. AC0000849983

PAGE 2 OF 2: PROPOSED CHANGES TO RESTRICTIONS (CIRCLED)



West Sussex County Council
 Highways & Transport
 The Grange
 Tower Street
 Chichester
 West Sussex
 PO19 1RH

MID SUSSEX DISTRICT: HURSTPIERPOINT &
 SAYERS COMMON

PROPOSED WAITING RESTRICTIONS (25.09.2023)

Reproduced from or based upon 2023 Ordnance Survey mapping with permission of the Controller of HMSO (c) Crown Copyright reserved.
 Unauthorised reproduction infringes Crown copyright and may lead to prosecution or civil proceedings West Sussex County Council Licence No. AC0000849983

TILE REF NO:
TQ2916SWS

SHEET ISSUE NO 1_MDS8006
 SHEET ACTIVE FROM - DD.MM.YYYY

N

SCALE:
 1:1250
 at A3 size