

TRAFFIC REGULATION ORDER (TRO) CONSULTATION

ARN2302MM – Sea Road, East Preston

9/11/23 – 30/11/23

Contents

Notice	Page 2
Statement of Reasons	Page 3
Draft Order	Page 4
Plan "c_aruntq0702swn" - existing restrictions	Page 5
Plan "c_aruntq0702swn" - proposals	Page 6

West Sussex County Council
((Arun District) (Parking Places & Traffic Regulation) (Consolidation) Order
2010)

(East Preston: Sea Road and North Lane Amendment) Order 2023

NOTICE is hereby given that West Sussex County Council proposes to make a permanent Traffic regulation Order under the provisions of the Road Traffic Regulation Act 1984, the effect of which will be to prohibit waiting at any time (introduce double yellow lines) on the eastern side of Sea Road in East Preston from its northern junction with the Sea Road Service Road, to its southern junction with Sea Road Service Road.

The Order also prohibits waiting at any time on the western side of North Lane from its junction with Lashmar Road, southwards to the existing 'School Keep Clear' marking.

Full details of the proposals in this notice can be viewed on the Traffic Regulation Order page of the [West Sussex County Council website](#). The website includes a response form for any comments or objections.

People without access to a computer who wish to view details of the scheme should telephone the West Sussex County Council Contact Centre on 01243 642105 to receive the documents by post.

Any comments or objections about the proposal must be received before 30 November 2023. These may be submitted via the response form on the website mentioned above, by e-mail to tro.consultation@westsussex.gov.uk or in writing to TRO Team, West Sussex County Council, The Grange, Tower Street, Chichester, PO19 1RH. For legal reasons, only correspondence including a full name and address will be considered. Please quote reference ARN2302-MM in all correspondence.

Dated this 9th day of November 2023.
Director of Law & Assurance, County Hall, Chichester.

West Sussex County Council
((Arun District) (Parking Places & Traffic Regulation)
(Consolidation) Order 2010)

(East Preston: Sea Road and North Lane Amendment) Order 2023

Statement of Reasons for Proposing to Make the Order

West Sussex County Council proposes to make a permanent Traffic Regulation Order that will introduce double yellow lines on the eastern side of Sea Road in East Preston from its northern junction with the Sea Road Service Road, to its southern junction with Sea Road Service Road.

The Order also introduces double yellow lines on the western side of North Lane from its junction with Lashmar Road, southwards to the existing 'School Keep Clear' marking.

West Sussex County Council has received a community application for waiting restrictions at the above locations. It is reported that vehicles parking on Sea Road near the shops create a bottleneck which obstruct the passage of large vehicles, especially buses operating the new bus route to East Preston. The new restrictions will prevent this obstruction while leaving the availability of parking in the Sea Lane Service Road unaffected.

The restrictions proposed on North Lane, near its junction with Lashmar Road are proposed in response concerns that vehicles parking at this location obstruct visibility at the junction and create a pinch point on North Lane where visibility is already restricted by a bend in the road. This location is a on a busy route to school and extending the restriction is considered necessary to maintain safety at the junction.

The new order is therefore proposed to avoid danger to persons or other traffic using the affected lengths of road and to facilitate the passage of traffic.

The attached drawing, numbered TQ0702SWN shows the lengths of roads affected by the proposed order.

Director of Law & Assurance
31 October 2023
ARN2302-MM

WEST SUSSEX COUNTY COUNCIL
((ARUN DISTRICT) (PARKING PLACES & TRAFFIC REGULATION)
(CONSOLIDATION) ORDER 2010)

(EAST PRESTON: SEA ROAD AND NORTH LANE AMENDMENT) ORDER 2023

West Sussex County Council in exercise of their powers under Sections 1 (a) 2 (1) and (2), 4 (2), 45. 46. 49 and 53 and Part IV of Schedule 9 of the Road Traffic Regulation Act 1984 ("the Act") as amended and of all other enabling powers and after consultation with the Chief Officer of Police in accordance with Part III of Schedule 9 to the Act hereby make the following Order:-

1. The Order shall come into operation on the ***** day of ***** 2023 and may be cited as "West Sussex County Council ((Arun District) (Parking Places & Traffic Regulation) (Consolidation) Order 2010) (East Preston: Sea Road and North Lane Amendment) Order 2023".
2. The "West Sussex County Council ((Arun District) (Parking Places & Traffic Regulation) (Consolidation) Order 2010" is hereby amended by the replacement of the plan specified in the First Schedule to this Order, with the plan specified in the Second Schedule, attached hereto.

FIRST SCHEDULE
Plan to be Replaced

TQ0702SWN (Issue Number 3)

SECOND SCHEDULE
Replacement Plan

TQ0702SWN (Issue Number 4)


For and on behalf of WEST SUSSEX COUNTY COUNCIL

Authorised Signatory:

NAME:

DATE MADE:

ARN2302-MM

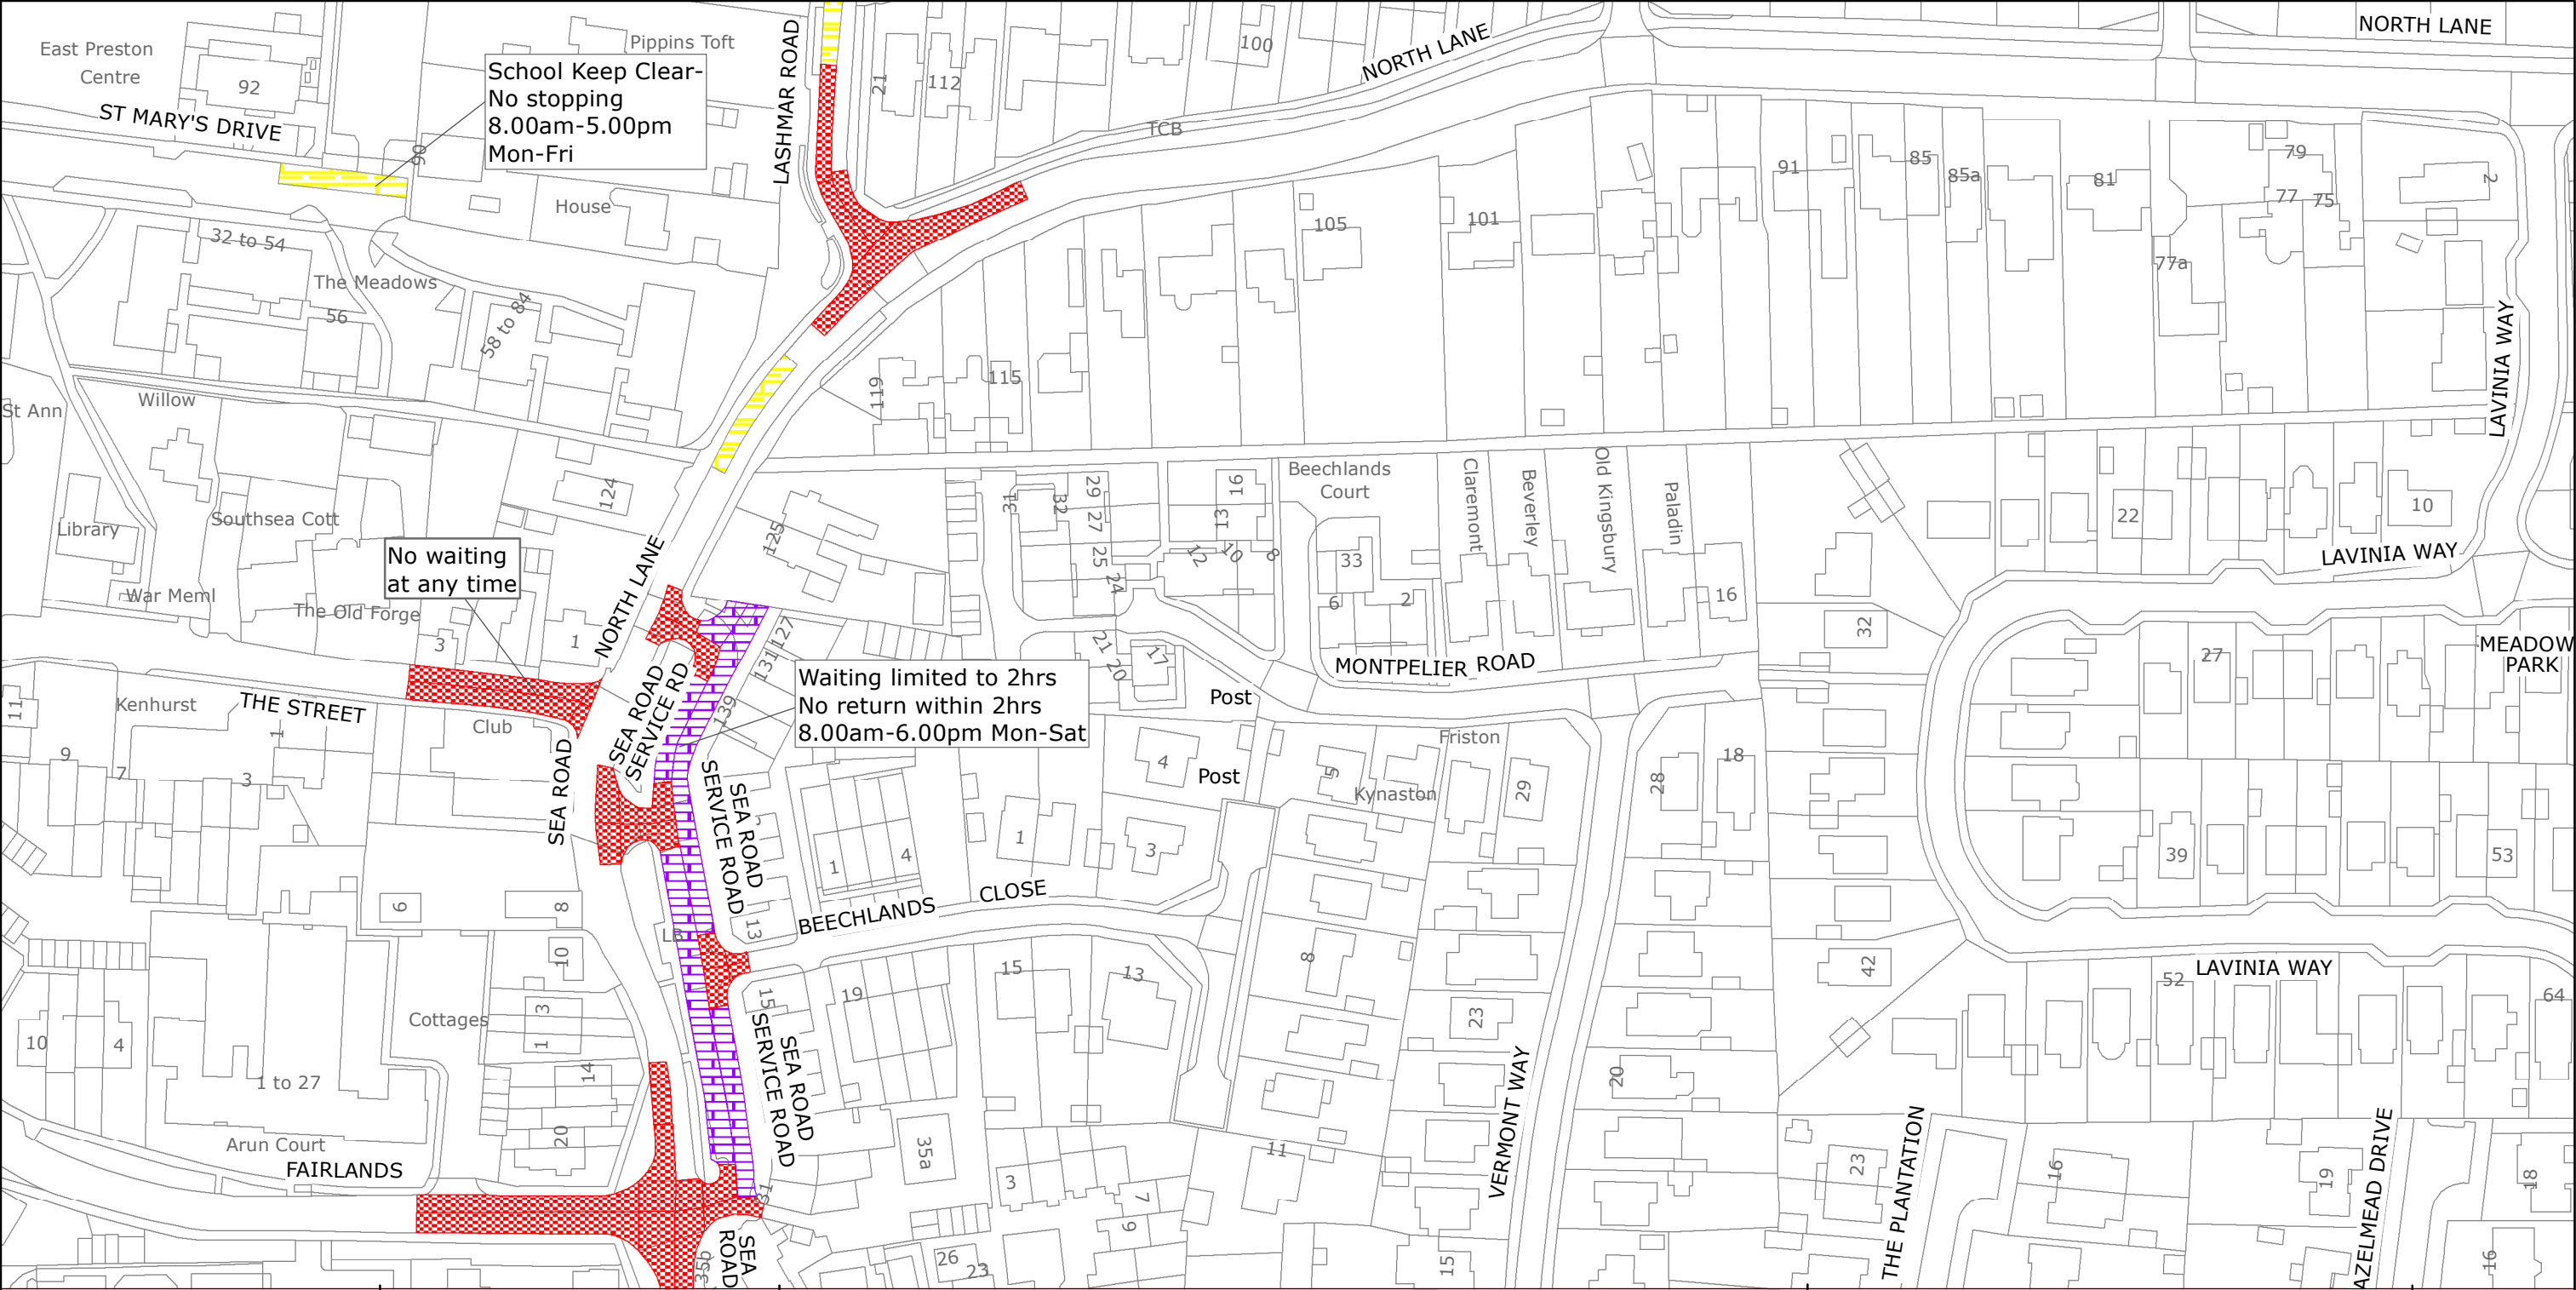

West Sussex County Council
 Highways & Transport
 The Grange
 Tower Street
 Chichester
 West Sussex
 PO19 1RH

ARUN DISTRICT: EAST PRESTON
 WAITING RESTRICTIONS

TILE REF NO:
 TQ0702SWN


SHEET ISSUE NO 3
 SHEET ACTIVE FROM - 10/04/2017

N

 SCALE:
 1:1250
 at A3 size

Reproduced from or based upon 2017 Ordnance Survey mapping with permission of the Controller of HMSO (c) Crown Copyright reserved.
 Unauthorised reproduction infringes Crown copyright and may lead to prosecution or civil proceedings West Sussex County Council Licence No. 100018485

PAGE 2 OF 2: PROPOSED CHANGES TO RESTRICTIONS (CIRCLED)

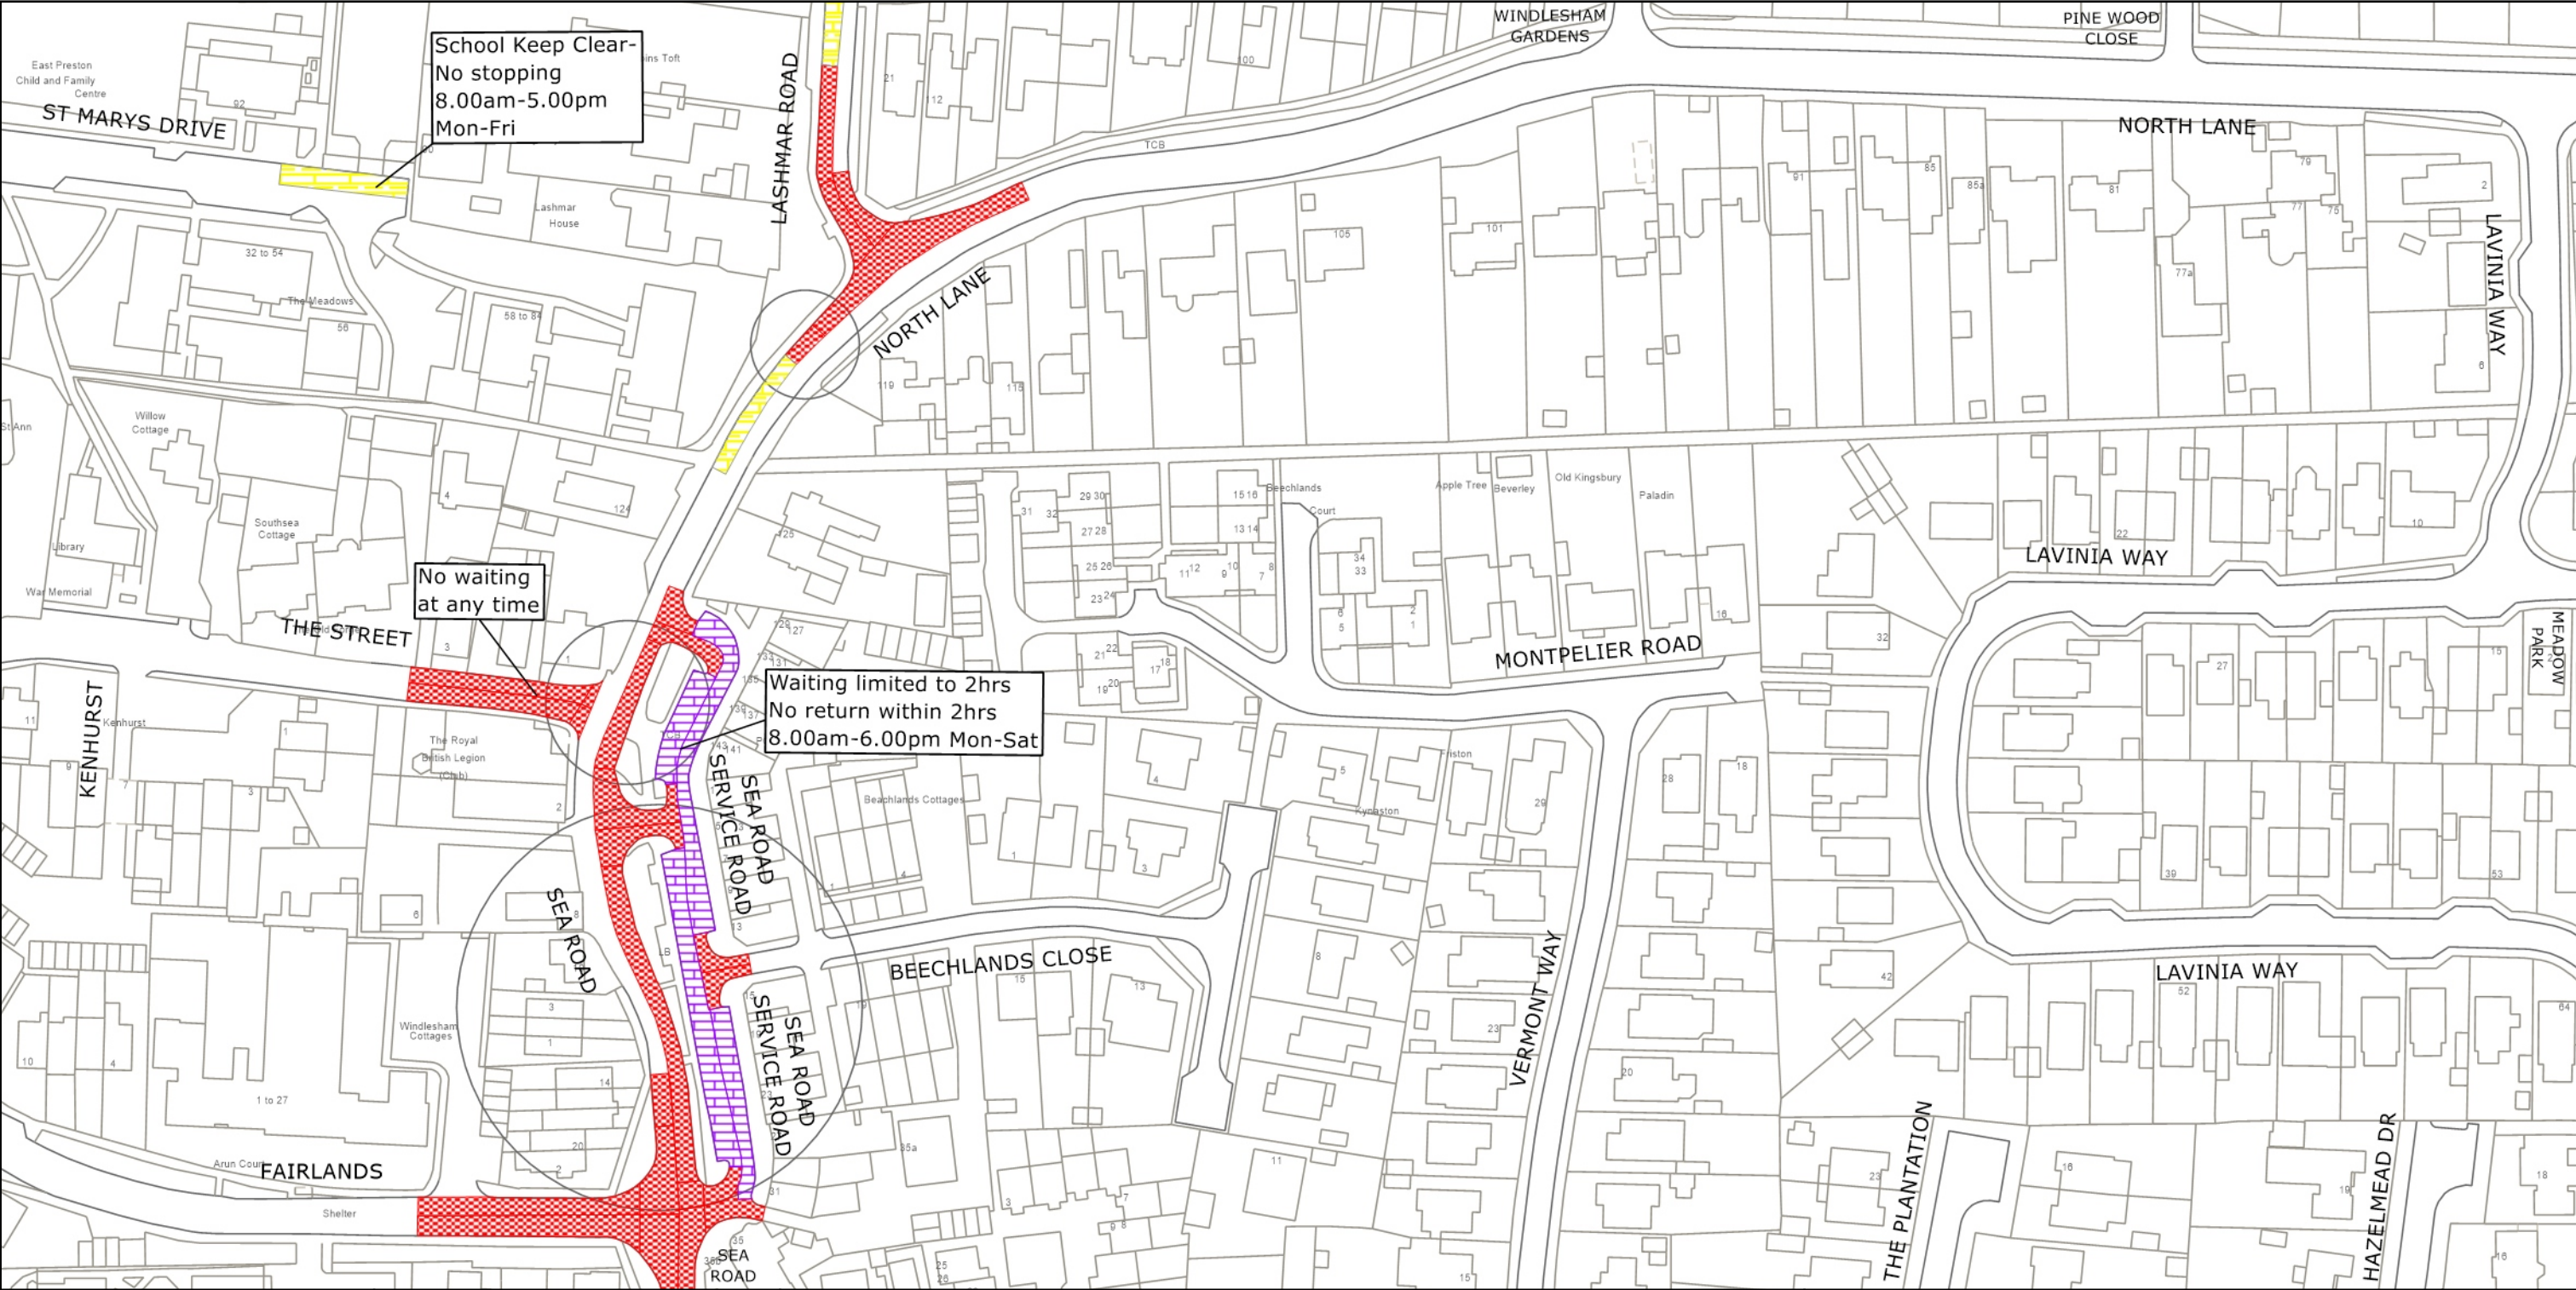

West Sussex County Council
 Highways & Transport
 The Grange
 Tower Street
 Chichester
 West Sussex
 PO19 1RH

ARUN DISTRICT: EAST PRESTON
 PROPOSED WAITING RESTRICTIONS (02.10.2023)

TILE REF NO:
 TQ0702SWN
 SHEET ISSUE NO 4_ARN2302
 SHEET ACTIVE FROM - DD.MM.YYYY

N

 SCALE:
 1:1250
 at A3 size

Reproduced from or based upon 2023 Ordnance Survey mapping with permission of the Controller of HMSO (c) Crown Copyright reserved. Unauthorised reproduction infringes Crown copyright and may lead to prosecution or civil proceedings West Sussex County Council Licence No. AC0000849983