

TRAFFIC REGULATION ORDER (TRO) CONSULTATION

CRW9035RC – Tinsley Lane North & Wheatstone Close, Crawley

22/11/23 – 13/12/23

Contents

Notice	Page 2
Statement of Reasons	Page 3
Draft Order	Page 4
Plan "c_crawleytq2839sen" - existing restrictions	Page 5
Plan "c_crawleytq2839sen" - proposals	Page 6

WEST SUSSEX COUNTY COUNCIL
((CRAWLEY BOROUGH) (PARKING PLACES AND TRAFFIC REGULATION)
(CONSOLIDATION) ORDER 2010)
(TINSLEY LANE NORTH AMENDMENT) ORDER 202*

NOTICE is hereby given that West Sussex County Council under the provisions of the Road Traffic Regulation Act 1984, propose to make a permanent Traffic Order the effect of which will be to introduce:

- (i) A School Keep Clear restriction prohibiting stopping 8.00am to 5.00pm Monday to Friday on the south-east side of Tinsley Lane North adjacent to The Gatwick School main entrance; and
- (ii) lengths of prohibition of waiting at any time (double yellow lines) in and around the junction of Tinsley Lane North and Wheatstone Close and, on the western side of Wheatstone Close adjacent to the The Gatwick School rear entrances.

The consultation for this proposal will start on 22 November 2023 and, AT THAT TIME, full details of the proposal in this Notice can be viewed on our website www.westsussex.gov.uk/tro. The website includes a response form for comments or objections.

Paper copies of documents will not be available to view in council offices or libraries. People without access to a computer who wish to view details of the scheme should telephone the West Sussex County Council Contact Centre on 01243 642105 to receive the documents by post.

Any objections or comments about the proposal must be received by 13 December 2023 quoting reference TRO/CRW9035/RC. These may be sent in writing to: TRO Team, West Sussex County Council, The Grange, Tower Street, Chichester, PO19 1RH, by email to: **tro.consultations@westsussex.gov.uk** or via the response form on the website.

Dated this 22 November 2023.
Director of Law & Assurance
County Hall
Chichester

WEST SUSSEX COUNTY COUNCIL
((CRAWLEY BOROUGH) (PARKING PLACES AND TRAFFIC REGULATION)
(CONSOLIDATION) ORDER 2010)
(TINSLEY LANE NORTH AMENDMENT) ORDER 202*

Statement of reasons for proposing to make the Traffic Order

The County Council in exercise of their powers under the Road Traffic Regulation Act 1984, propose to make a permanent Traffic Order the effect of which will be to introduce:

- (i) A School Keep Clear restriction prohibiting stopping 8.00am to 5.00pm Monday to Friday on the south-east side of Tinsley Lane North adjacent to The Gatwick School main entrance; and
- (ii) lengths of prohibition of waiting at any time (double yellow lines) in and around the junction of Tinsley Lane North and Wheatstone Close and, on the western side of Wheatstone Close adjacent to the The Gatwick School rear entrances.

As part of the planning permission for The Gatwick School a planning obligation was secured to mitigate the impact of the development on the highway infrastructure.

The school operates a controlled drop-off arrangement utilising the main entrance on Tinsley Lane North and the rear entrance in Wheatstone Close but parking on and in too close proximity to the junctions and entrances is restricting traffic flow and affecting visibility for all road users.

To address this issue it is proposed to introduce a School Keep Clear restriction at the main school entrance and lengths of double yellow lines at the rear entrances and junctions.

This Order is proposed for avoiding danger to persons or other traffic using the road or any other road or for preventing the likelihood of any such danger arising and for facilitating the passage on the road of any class of traffic (including pedestrians).

Plan No. TQ2839SEN

shows the length of road, which is the subject of the proposed Order.

Director of Law & Assurance
County Hall
Chichester
September 2023

WEST SUSSEX COUNTY COUNCIL
((CRAWLEY BOROUGH) (PARKING PLACES AND TRAFFIC REGULATION)
(CONSOLIDATION) ORDER 2010)
(TINSLEY LANE NORTH AMENDMENT) ORDER 202*

West Sussex County Council in exercise of their powers under Sections 1 (1) 2 (1) and (2), 4 (2), 45, 46, 49 and 53 and Part IV of Schedule 9 of the Road Traffic Regulation Act 1984 "the Act" as amended and of all other enabling powers and after consultation with the chief officer of police in accordance with Part III of Schedule 9 to the Act hereby make the following Order:-

1. This Order shall come into operation on the X day of X 2023 and may be cited as "West Sussex County Council ((Crawley Borough) (Parking Places and Traffic Regulation) (Consolidation) Order 2010) (Tinsley Lane North Amendment) Order 202*."
2. The "West Sussex County Council (Crawley Borough) (Parking Places and Traffic Regulation) (Consolidation) Order 2010" is hereby amended by the deletion from it of the plan specified in the First Schedule to this Order and the substitution of the plan attached in the Second Schedule to this Order.

FIRST SCHEDULE
Plan to be deleted

TQ2839SEN (Sheet Issue No. 2)

SECOND SCHEDULE
Plan to be substituted
(as attached)

TQ2839SEN (Sheet Issue No. 3)


For and on behalf of WEST SUSSEX COUNTY COUNCIL

Authorised Signatory:

NAME:

DATE MADE:

PAGE 1 OF 2: EXISTING RESTRICTIONS ONLY

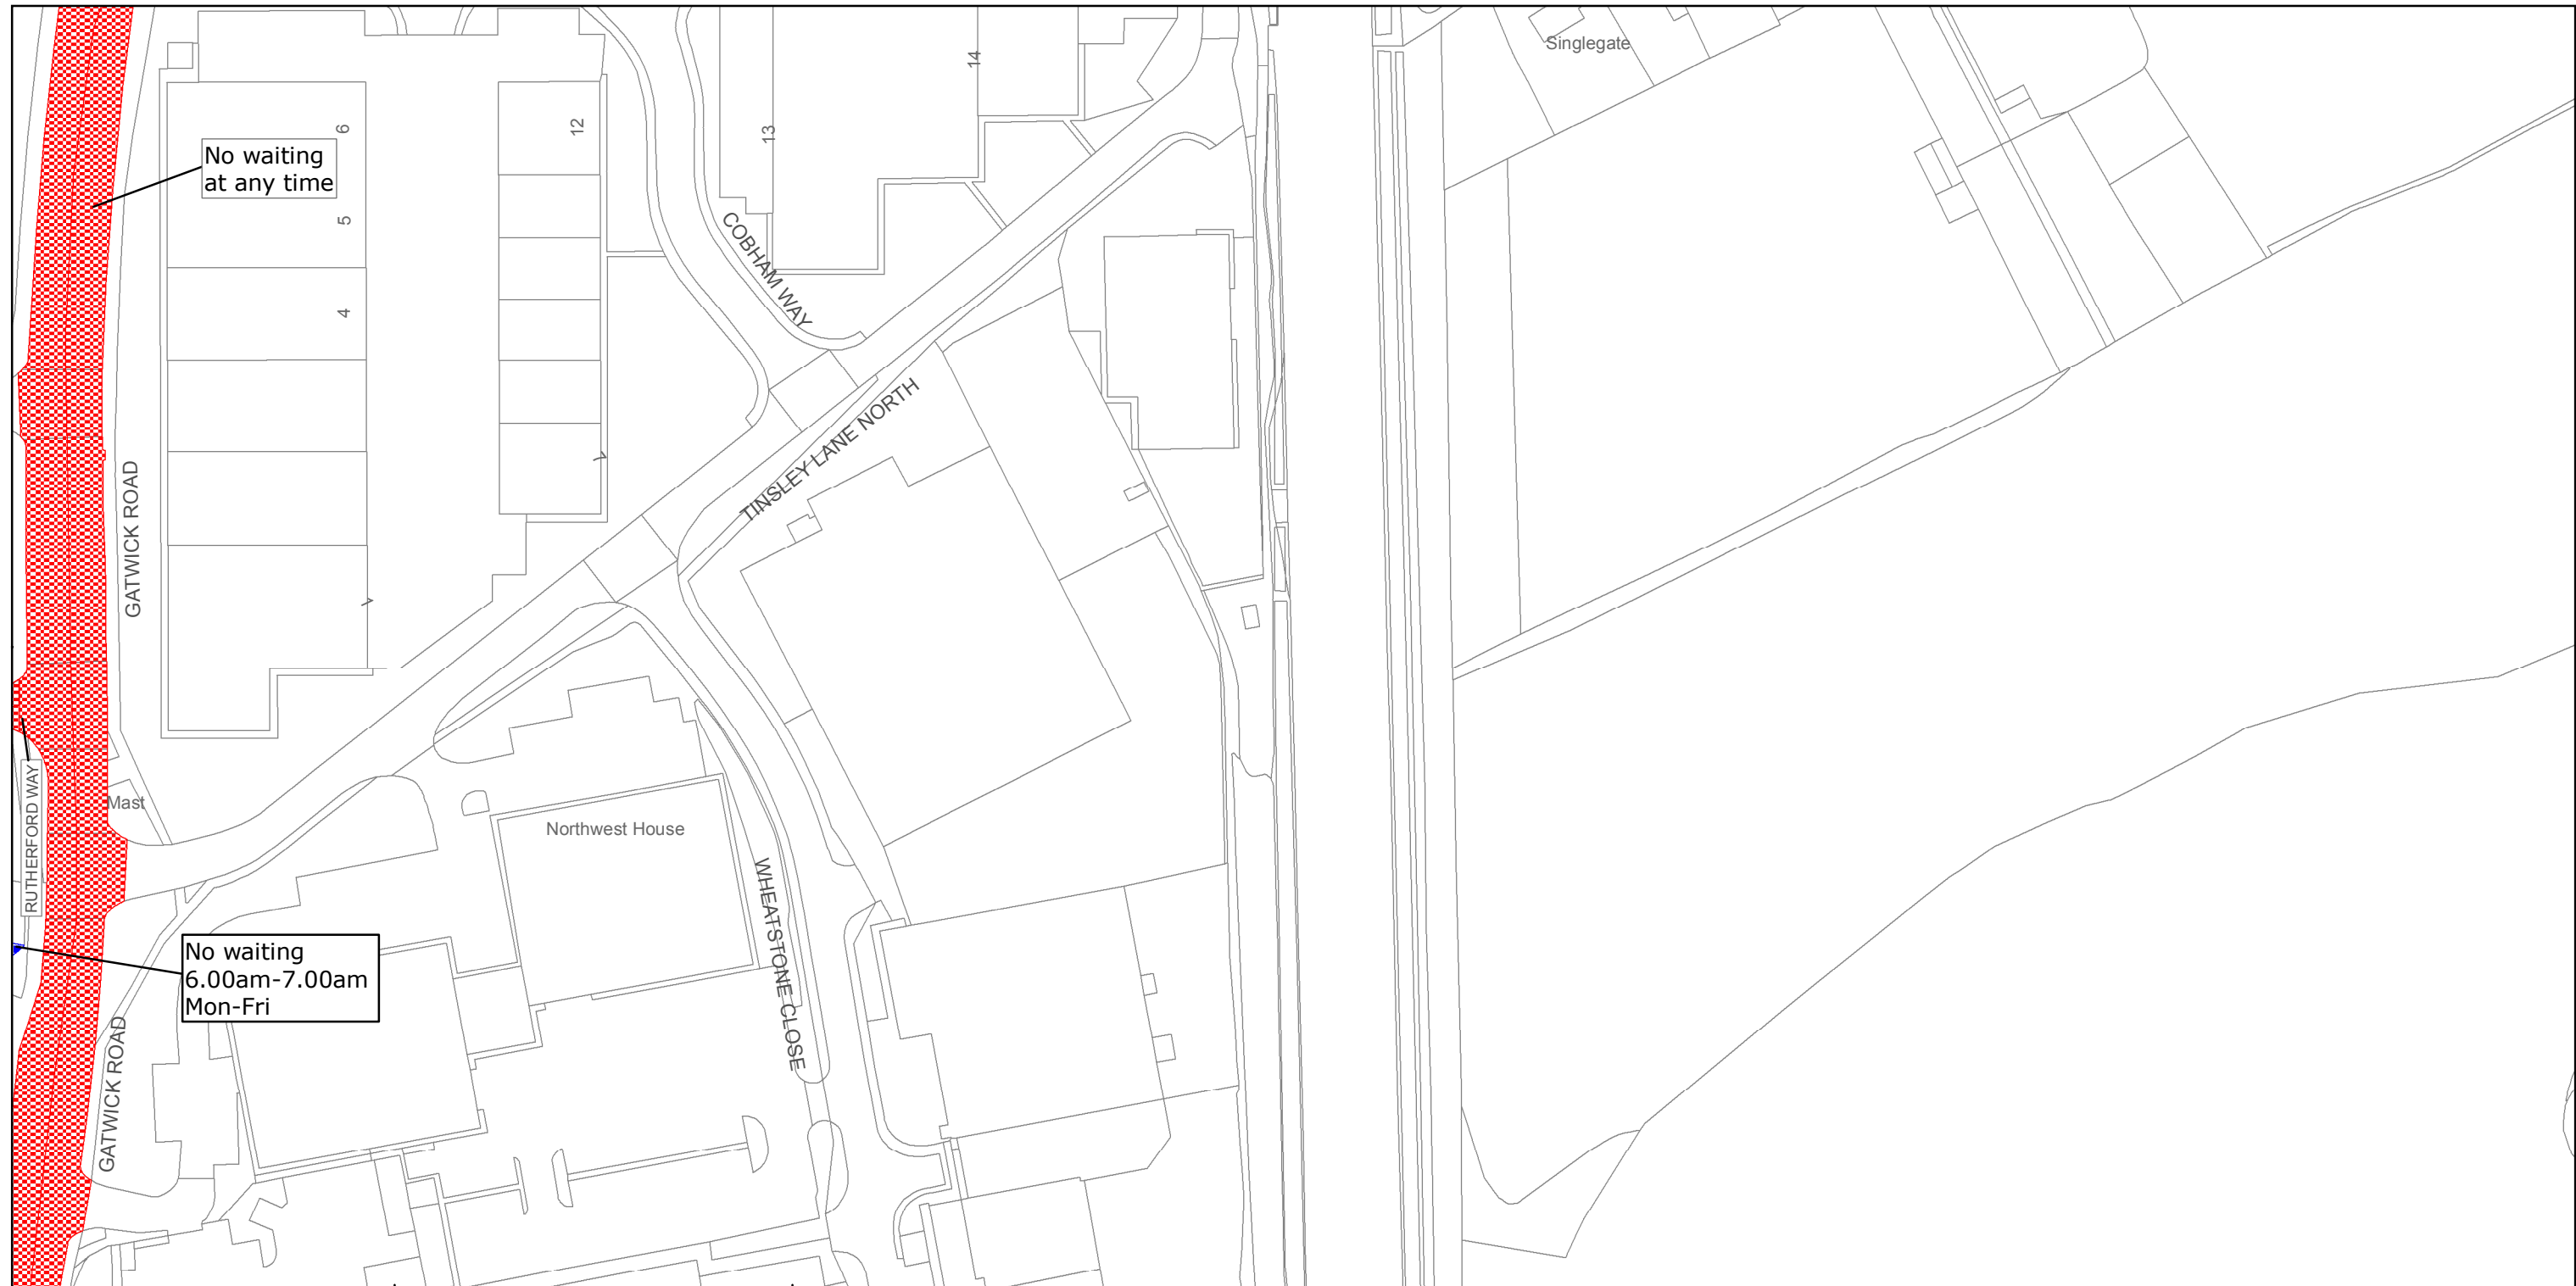

West Sussex County Council
 Highways & Transport
 The Grange
 Tower Street
 Chichester
 West Sussex
 PO19 1RH

CRAWLEY BOROUGH: NORTHGATE AND
 THREE BRIDGES WARDS

WAITING RESTRICTIONS

TILE REF NO:
 TQ2839SEN

SHEET ISSUE NO 2
 SHEET ACTIVE FROM - 30/11/2015




SCALE:
 1:1250

at A3 size

Reproduced from or based upon 2013 Ordnance Survey material with permission of the Controller of HMSO (c) Crown Copyright reserved.
 Unauthorised reproduction infringes Crown copyright and may lead to prosecution or civil proceedings West Sussex County Council Licence No. 100023447

PAGE 2 OF 2: PROPOSED CHANGES TO RESTRICTIONS (CIRCLED)

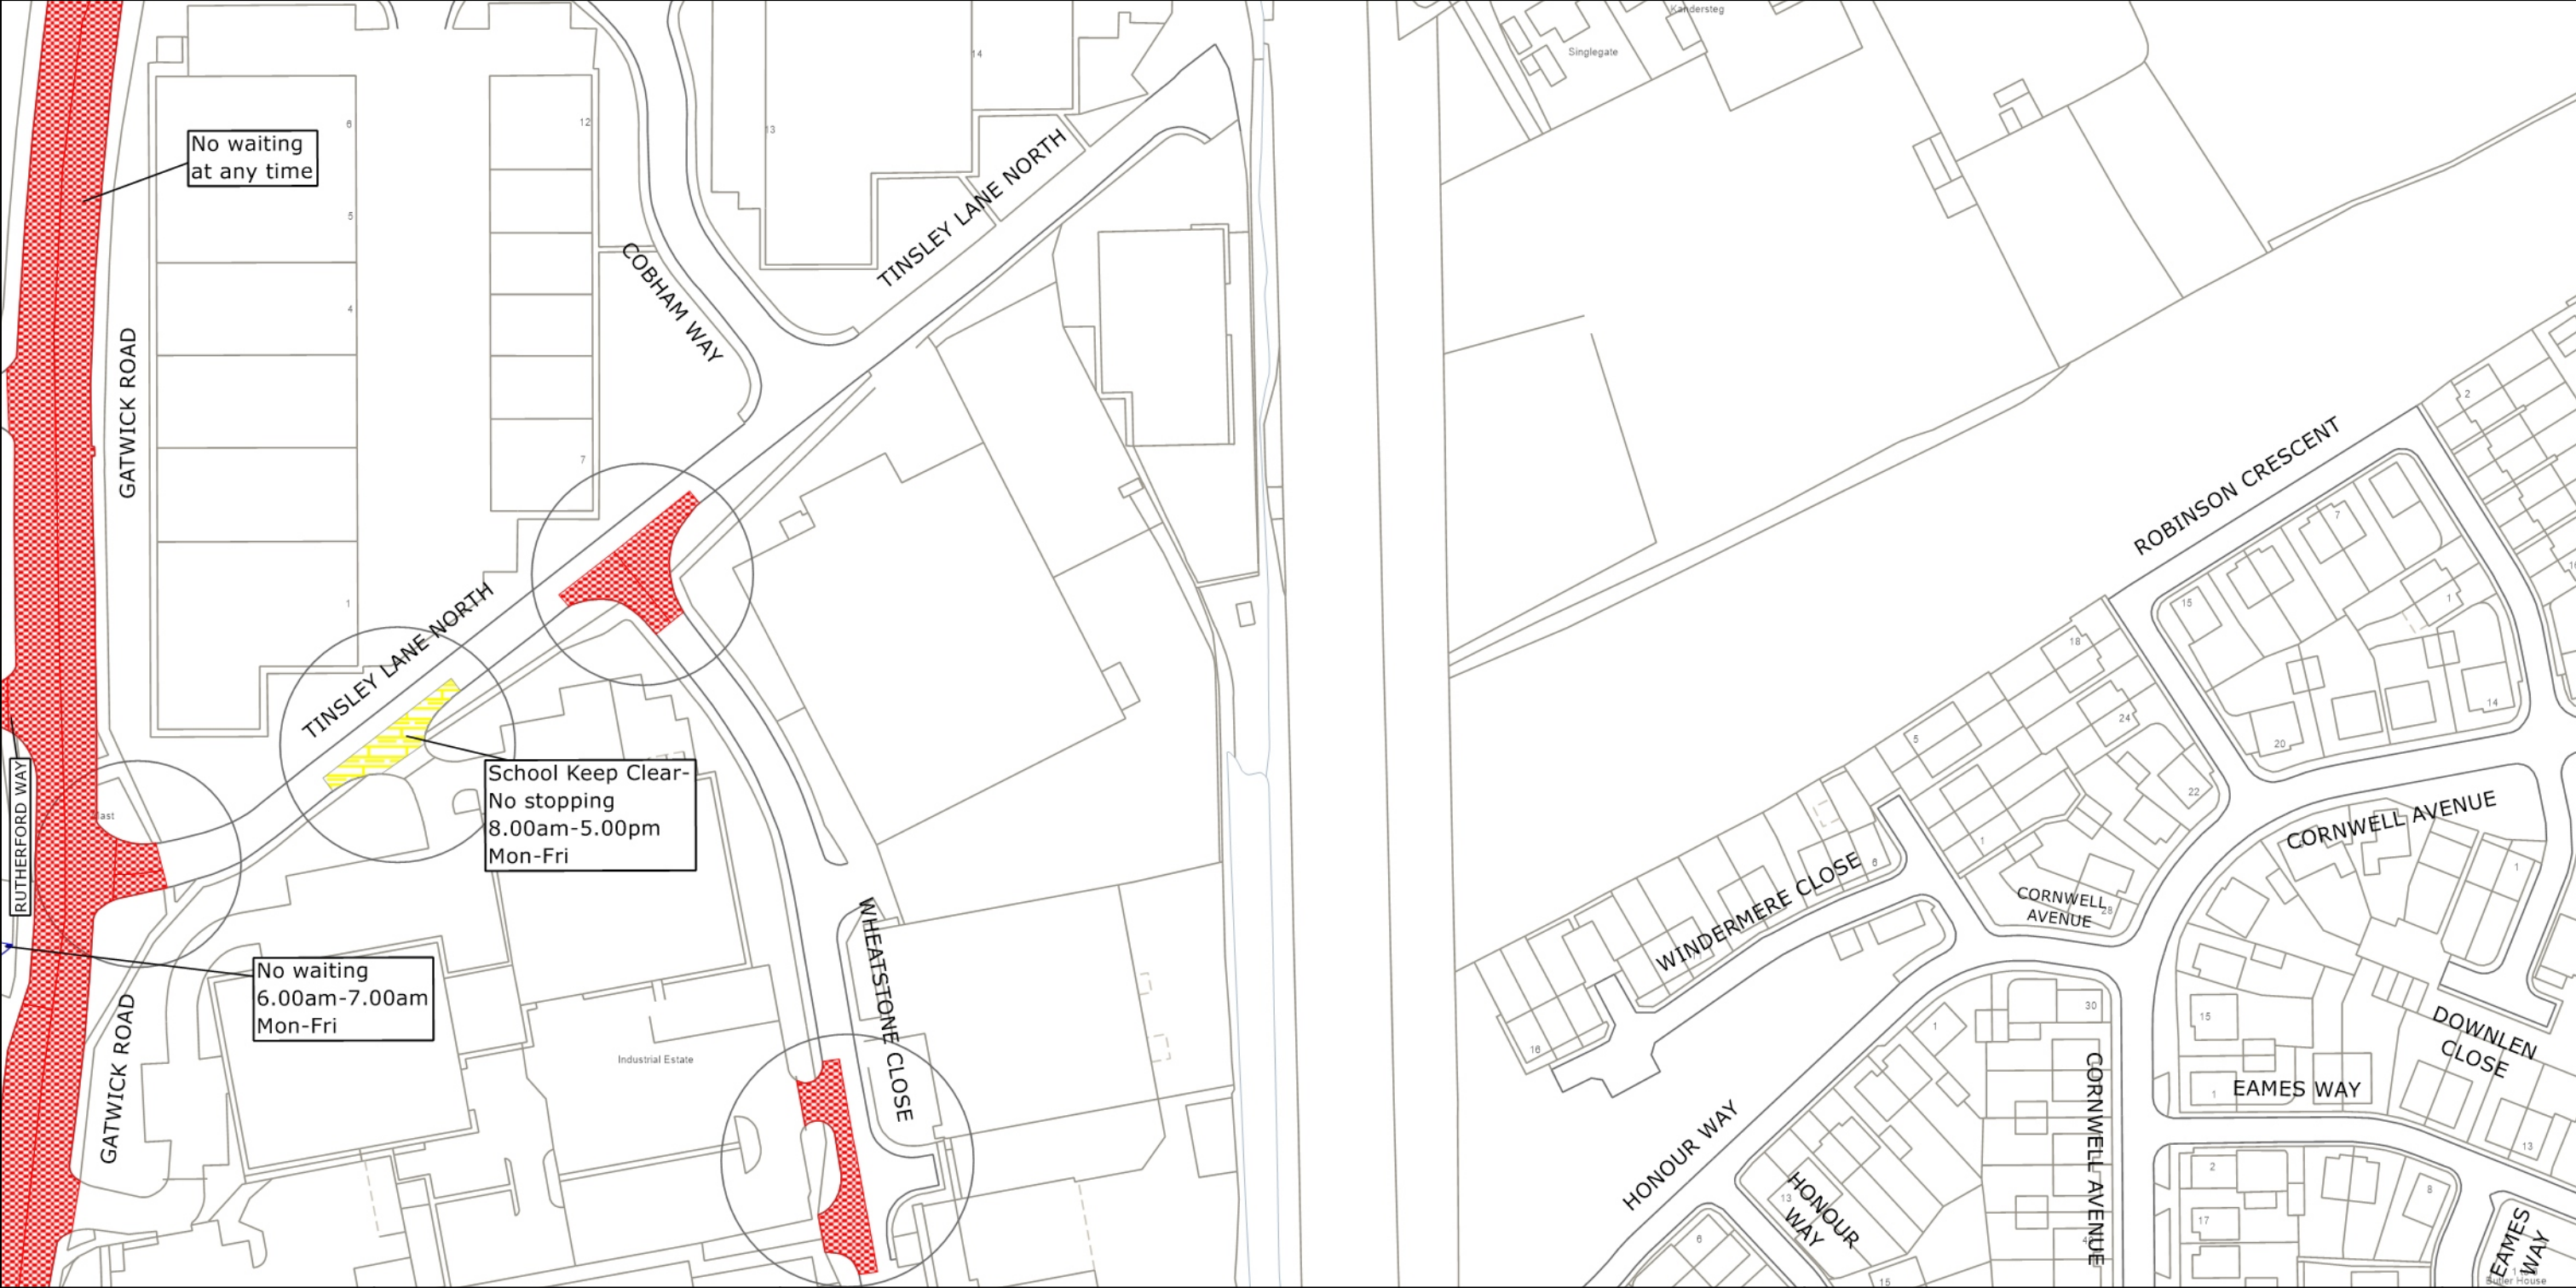

West Sussex County Council
 Highways & Transport
 The Grange
 Tower Street
 Chichester
 West Sussex
 PO19 1RH

CRAWLEY BOROUGH: LANGLEY GREEN & TUSHMORE, THREE BRIDGES, AND POUND HILL NORTH & FORGE WOOD WARDS
 PROPOSED WAITING RESTRICTIONS (08.08.2023)

TILE REF NO:
TQ2839SEN
 SHEET ISSUE NO 3_CRW9035
 SHEET ACTIVE FROM - DD.MM.YYYY

N

SCALE:
 1:1250
 at A3 size

Reproduced from or based upon 2023 Ordnance Survey mapping with permission of the Controller of HMSO (c) Crown Copyright reserved. Unauthorised reproduction infringes Crown copyright and may lead to prosecution or civil proceedings West Sussex County Council Licence No. AC0000849983