

# **TRAFFIC REGULATION ORDER (TRO) CONSULTATION**

**ARN9008MM – Ford Road, Arundel**

**18/1/24 – 8/2/24**

## **Contents**

Notice	Page 2
Statement of Reasons	Page 3
Draft Order	Page 4
Plan "c_aruntq0106nwn" - existing restrictions	Page 5
Plan "c_aruntq0106nwn" - proposals	Page 6

**West Sussex County Council**  
**((Arun District) (Parking Places & Traffic Regulation) (Consolidation) Order**  
**2010)**

**(Arundel: Ford Road and Waters Edge Mews Amendment) Order 2024**

NOTICE is hereby given that West Sussex County Council proposes to make a permanent Traffic regulation Order under the provisions of the Road Traffic Regulation Act 1984, the effect of which will be to prohibit waiting at any time (install double yellow lines) on the eastern side of Ford Road in Arundel at its junction with Waters Edge Mews, formerly the access to the electricity substation opposite Arundel Cemetery. This restriction also extends eastwards a short distance into Waters Edge Mews.

Full details of the proposals in this notice can be viewed on the Traffic Regulation Order page of the [West Sussex County Council website](#). The website includes a response form for any comments or objections.

People without access to a computer who wish to view details of the scheme should telephone the West Sussex County Council Contact Centre on 01243 642105 to receive the documents by post.

Any comments or objections about the proposal must be received before 8 February 2024. These may be submitted via the response form on the website mentioned above, by e-mail to [tro.consultation@westsussex.gov.uk](mailto:tro.consultation@westsussex.gov.uk) or in writing to TRO Team, West Sussex County Council, The Grange, Tower Street, Chichester, PO19 1RH. For legal reasons, only correspondence including a full name and address will be considered. Please quote reference ARN9008-MM in all correspondence.

Dated this 18th day of January 2024.  
Director of Law & Assurance, County Hall, Chichester.

**West Sussex County Council**  
**((Arun District) (Parking Places & Traffic Regulation) (Consolidation) Order**  
**2010)**

**(Arundel: Ford Road and Waters Edge Mews Amendment) Order 2024**

**Statement of Reasons for Proposing to Make the Order**

West Sussex County Council proposes to make a permanent Traffic Regulation Order that will prohibit waiting at any time (install double yellow lines) on the eastern side of Ford Road in Arundel at its junction with Waters Edge Mews, formerly the access to the electricity substation opposite Arundel Cemetery. This restriction also extends eastwards a short distance into Waters Edge Mews.

Planning consent has been granted for the construction of a new residential development on the site of a former electricity substation east of Ford Road, opposite Arundel Cemetery. Access to the new development will be via the existing access road to the substation, which will be re-named Waters Edge Mews. The proposed restrictions are to ensure vehicles emerging onto Ford Road from the new development have a clear view of approaching traffic and to ensure the junction is not obstructed by parked vehicles.

The new order is therefore proposed to avoid danger to persons or other traffic using the affected lengths of road and to facilitate the passage of traffic.

The attached drawing, numbered TQ0106NWN shows the lengths of roads affected by the proposed order.

Director of Law & Assurance  
21 December 2023  
ARN9008-MM

\*\*\*\*

**WEST SUSSEX COUNTY COUNCIL**  
**((ARUN DISTRICT) (PARKING PLACES & TRAFFIC REGULATION)**  
**(CONSOLIDATION) ORDER 2010)**

**(ARUNDEL: FORD ROAD AND WATERS EDGE MEWS AMENDMENT) ORDER 2024**

West Sussex County Council in exercise of their powers under Sections 1 (a) 2 (1) and (2), 4 (2), 45. 46. 49 and 53 and Part IV of Schedule 9 of the Road Traffic Regulation Act 1984 ("the Act") as amended and of all other enabling powers and after consultation with the Chief Officer of Police in accordance with Part III of Schedule 9 to the Act hereby make the following Order:-

1. The Order shall come into operation on the \*\*\*\*\* day of \*\*\*\*\* 2024 and may be cited as "West Sussex County Council) ((Arun District) (Parking Places & Traffic Regulation) (Consolidation) Order 2010) (Arundel: Ford Road and Waters Edge Mews Amendment) Order 2024".
2. The "West Sussex County Council ((Arun District) (Parking Places & Traffic Regulation) (Consolidation) Order 2010" is hereby amended by the replacement of the plan specified in the First Schedule to this Order, with the plan specified in the Second Schedule, attached hereto.

**FIRST SCHEDULE**  
**Plan to be Replaced**

TQ0106NWN (Issue Number 2)

**SECOND SCHEDULE**  
**Replacement Plans**


TQ0106NWN (Issue Number 3)

**For and on behalf of WEST SUSSEX COUNTY COUNCIL**

*Authorised Signatory:*

NAME:

DATE MADE:  
ARN9008-MM

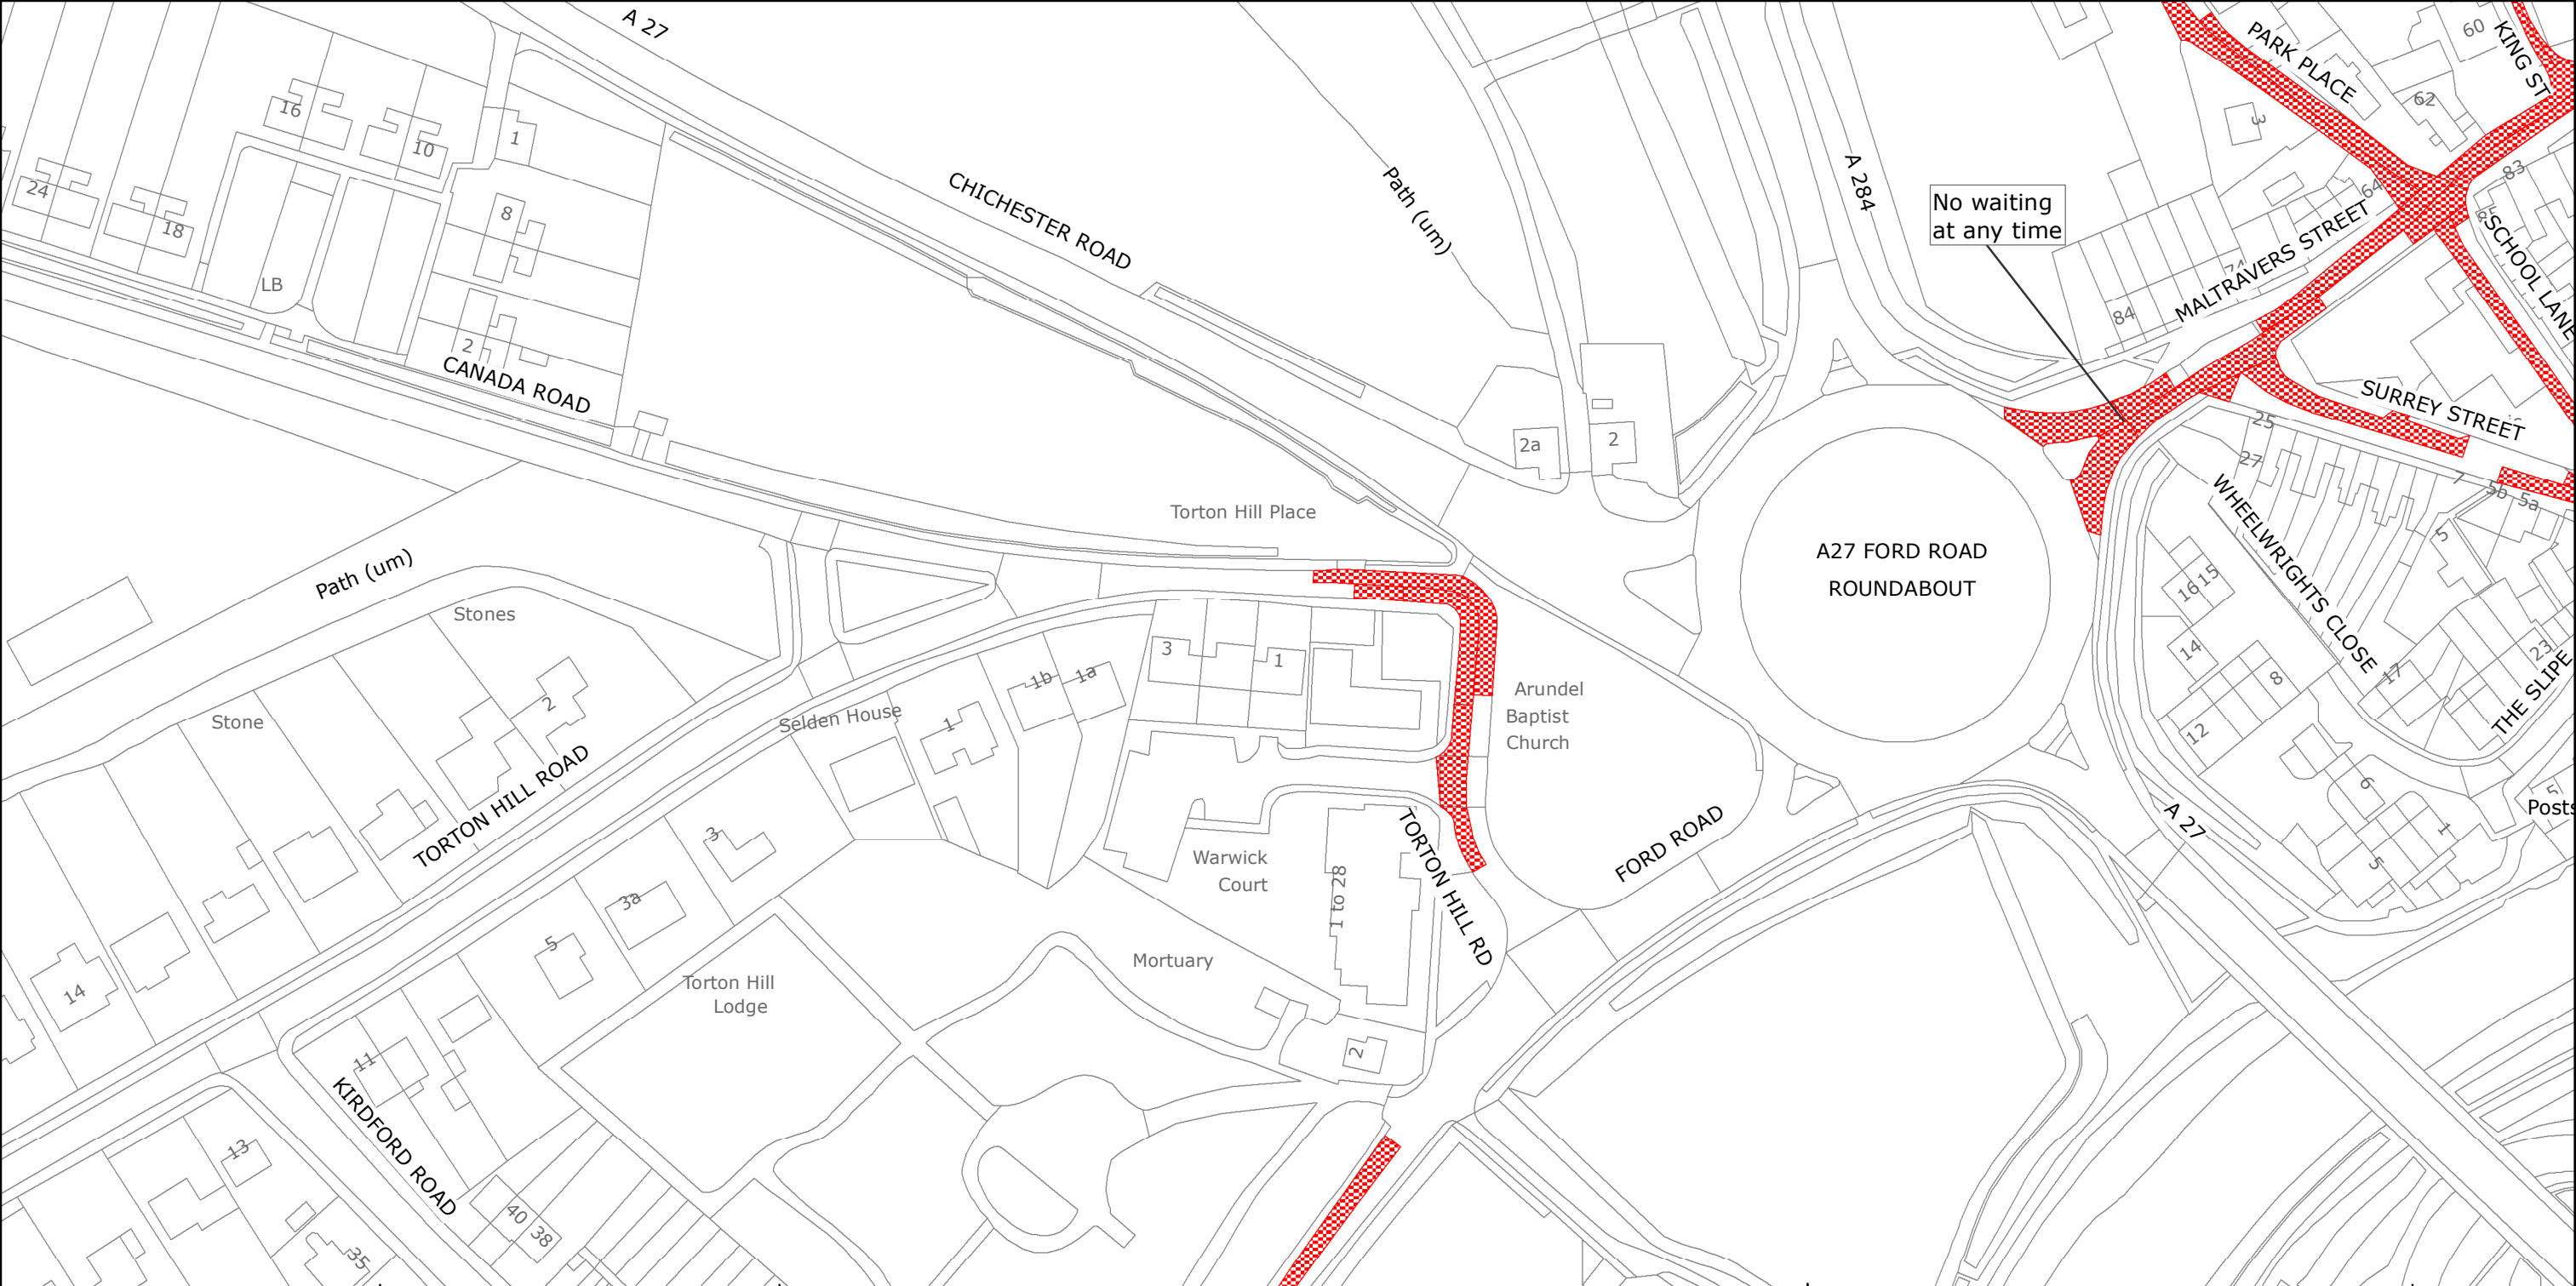

No waiting at any time



West Sussex County Council  
 Highways & Transport  
 The Grange  
 Tower Street  
 Chichester  
 West Sussex  
 PO19 1RH

ARUN DISTRICT: ARUNDEL  
 WAITING RESTRICTIONS

Reproduced from or based upon 2018 Ordnance Survey mapping with permission of the Controller of HMSO (c) Crown Copyright reserved. Unauthorised reproduction infringes Crown copyright and may lead to prosecution or civil proceedings West Sussex County Council Licence No. 100018485


TILE REF NO:  
 TQ0106NWN

SHEET ISSUE NO 2  
 SHEET ACTIVE FROM - 21/05/2018



SCALE:  
 1:1250  
 at A3 size

PAGE 2 OF 2: PROPOSED CHANGES TO RESTRICTIONS (CIRCLED)

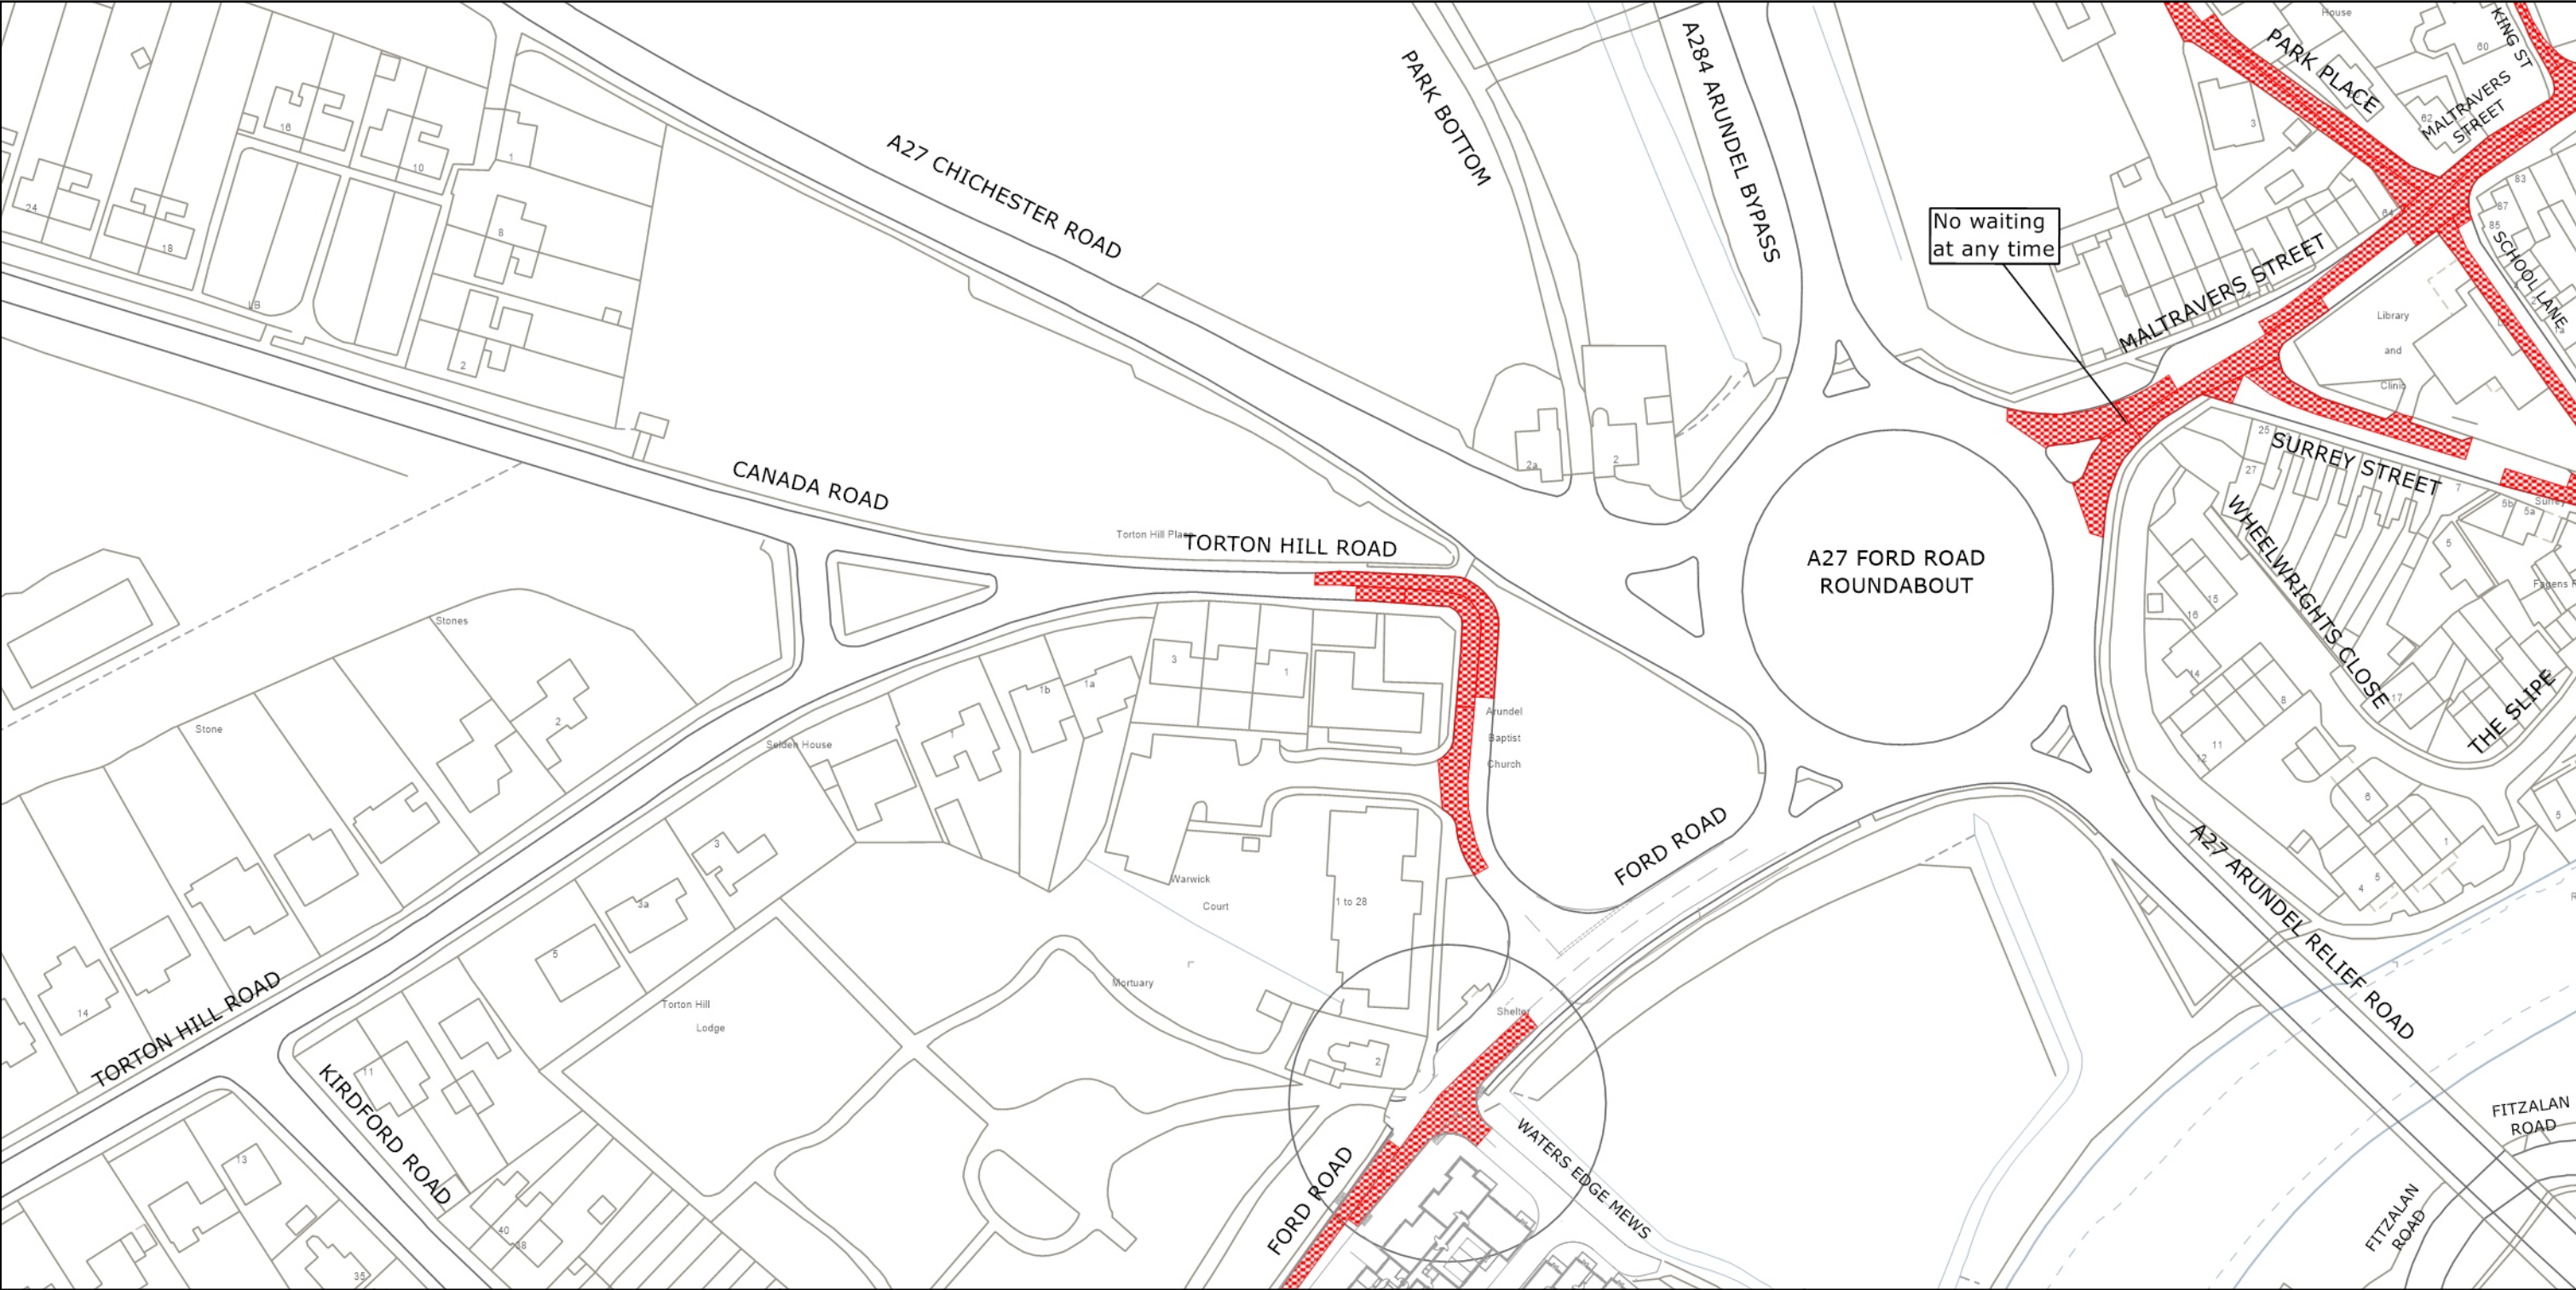

West Sussex County Council  
 Highways & Transport  
 The Grange  
 Tower Street  
 Chichester  
 West Sussex  
 PO19 1RH

ARUN DISTRICT: ARUNDEL  
 PROPOSED WAITING RESTRICTIONS (21.12.2023)

TILE REF NO:  
**TQ0106NWN**  
 SHEET ISSUE NO 3\_ARN9008  
 SHEET ACTIVE FROM - DD.MM.YYYY

N  
  
 SCALE:  
 1:1250  
 at A3 size

© Crown copyright and database rights 2023 OS AC0000849983. You are permitted to use this data solely to enable you to respond to, or interact with, the organisation that provided you with the data. You are not permitted to copy, sub-license, distribute or sell any of this data to third parties in any form.