

TRAFFIC REGULATION ORDER (TRO) CONSULTATION

HOR2401RC – Coltfoot Drive, Horsham

16/5/24 – 7/6/24

Contents

Notice	Page 2
Statement of Reasons	Page 3
Draft Order	Page 4
Plan "c_horshamtq1832swn" - existing restrictions	Page 5
Plan "c_horshamtq1832swn" - proposals	Page 6

WEST SUSSEX COUNTY COUNCIL
((HORSHAM DISTRICT) (PARKING PLACES AND TRAFFIC REGULATION)
(CONSOLIDATION NO. 2) ORDER 2006)
(COLTSFOOT DRIVE AMENDMENT) ORDER 202*

NOTICE is hereby given that West Sussex County Council propose to make a permanent Order under the provisions of the Road Traffic Regulation Act 1984, the effect of which will be to introduce lengths of prohibition of waiting at all times (double yellow lines) on both sides of Coltsfoot Drive from a point west of the junction with Champion Road to a point east of the junction with Trefoil Close and, in Champion Road and Trefoil Close at the junctions with Coltsfoot Drive.

The consultation for these proposals will start on 16 May 2024 and, AT THAT TIME, full details of the proposals in this Notice can be viewed on our website www.westsussex.gov.uk/tro. The website includes a response form for comments or objections.

Paper copies of documents will not be available to view in council offices or libraries. People without access to a computer who wish to view details of the scheme should telephone the West Sussex County Council Contact Centre on 01243 642105 to receive the documents by post.

Any objections or comments about these proposals must be received by 7 June 2024. These may be sent via the response form on the website, in writing to: TRO Team, West Sussex County Council, The Grange, Tower Street, Chichester, PO19 1RH; or by e-mail to: tro.consultation@westsussex.gov.uk. All correspondence should be addressed to the undersigned, quoting the reference TRO/HOR2401/RC. Only correspondence including a full name and address will be considered.

Dated this 16 May 2024
Director of Law & Assurance
County Hall
Chichester

WEST SUSSEX COUNTY COUNCIL
((HORSHAM DISTRICT) (PARKING PLACES AND TRAFFIC REGULATION)
(CONSOLIDATION NO. 2) ORDER 2006)
(COLTSFOOT DRIVE AMENDMENT) ORDER 202*

STATEMENT OF REASONS FOR PROPOSING TO MAKE THE ORDER

The County Council in exercise of their powers under the Road Traffic Regulation Act 1984, propose to introduce a permanent Order the effect of which will be to introduce lengths of prohibition of waiting at all times (double yellow lines) on both sides of Coltsfoot Drive from a point west of the junction with Champion Road to a point east of the junction with Trefoil Close and, in Champion Road and Trefoil Close at the junctions with Coltsfoot Drive.

Coltsfoot Drive is a 'C' class residential road off of North Heath Lane and provides access to a number of residential roads and cul-de-sacs. The road is on a bus route, is near to North Heath Community Primary School and also has a parade of shops.

Double yellow lines in Coltsfoot Drive currently protect the junction of Coltsfoot Drive with North Heath Lane but stop west of Champion Road. Parking in too close proximity to Champion Road junction has become common place to the detriment of visibility for both drivers and pedestrians, including school children and their parents when walking to and fro school. Drivers exiting or entering the junction do so unsighted and on the wrong side of the road. The local community submitted a TRO application to resolve this issue.

It is proposed to extend the existing lengths of double yellow lines on Coltsfoot Drive eastwards from North Heath Lane to a point east of the junction with Trefoil Close and also into the junction of Coltsfoot Drive and Champion Road and into the junction of Coltsfoot Drive and Trefoil Close. This will reinforce Highway Code Rule 243 and improve visibility for all road users.

This Order is proposed for avoiding danger to persons or traffic using the road and to facilitate the passage on the road of any class of traffic (including pedestrians).

Plan No. TQ1832SEN

shows the lengths of roads, which are the subject of the proposed Order.

Director of Law & Assurance
County Hall
Chichester
May 2024

WEST SUSSEX COUNTY COUNCIL
((HORSHAM DISTRICT) (PARKING PLACES AND TRAFFIC REGULATION)
(CONSOLIDATION NO. 2) ORDER 2006)
(COLTSFOOT DRIVE AMENDMENT) ORDER 202*

West Sussex County Council in exercise of their powers under Sections 1 (1) 2 (1) and (2), 4 (2), 45, 46, 49 and 53 and Part IV of Schedule 9 of the Road Traffic Regulation Act 1984 "the Act" as amended and of all other enabling powers and after consultation with the chief officer of police in accordance with Part III of Schedule 9 to the Act hereby make the following Order:-

1. This Order shall come into operation on the X day of X 2024 and may be cited as "West Sussex County Council ((Horsham District) (Parking Places and Traffic Regulation) (Consolidation No. 2) Order 2006) (Coltsfoot Drive Amendment) Order 202*."
2. The "West Sussex County Council (Horsham District) (Parking Places and Traffic Regulation) (Consolidation No.2) Order 2006" is hereby amended by the deletion from it of the plan in the First Schedule to this Order and the substitution into it of the plan attached in the Second Schedule to this Order.

FIRST SCHEDULE
Plan to be deleted

TQ1832SWN (Sheet Issue No. 4)

SECOND SCHEDULE
Plan to be substituted
(as attached)

TQ1832SWN (Sheet Issue No. 5)

For and on behalf of WEST SUSSEX COUNTY COUNCIL

Authorised Signatory:

NAME:

DATE MADE:

)

PAGE 1 OF 2: EXISTING RESTRICTIONS ONLY



West Sussex County Council
Highways & Transport
The Grange
Tower Street
Chichester
West Sussex
PO19 1RH

HORSHAM DISTRICT: NORTH HORSHAM
WAITING RESTRICTIONS

TILE REF NO:
TQ1832SWN

SHEET ISSUE NO 4
SHEET ACTIVE FROM - 01/12/2016




SCALE:
1:1250

at A3 size

Reproduced from or based upon 2013 Ordnance Survey material with permission of the Controller of HMSO (c) Crown Copyright reserved.
Unauthorised reproduction infringes Crown copyright and may lead to prosecution or civil proceedings West Sussex County Council Licence No. 100023447

PAGE 2 OF 2: PROPOSED CHANGES TO RESTRICTIONS (CIRCLED)

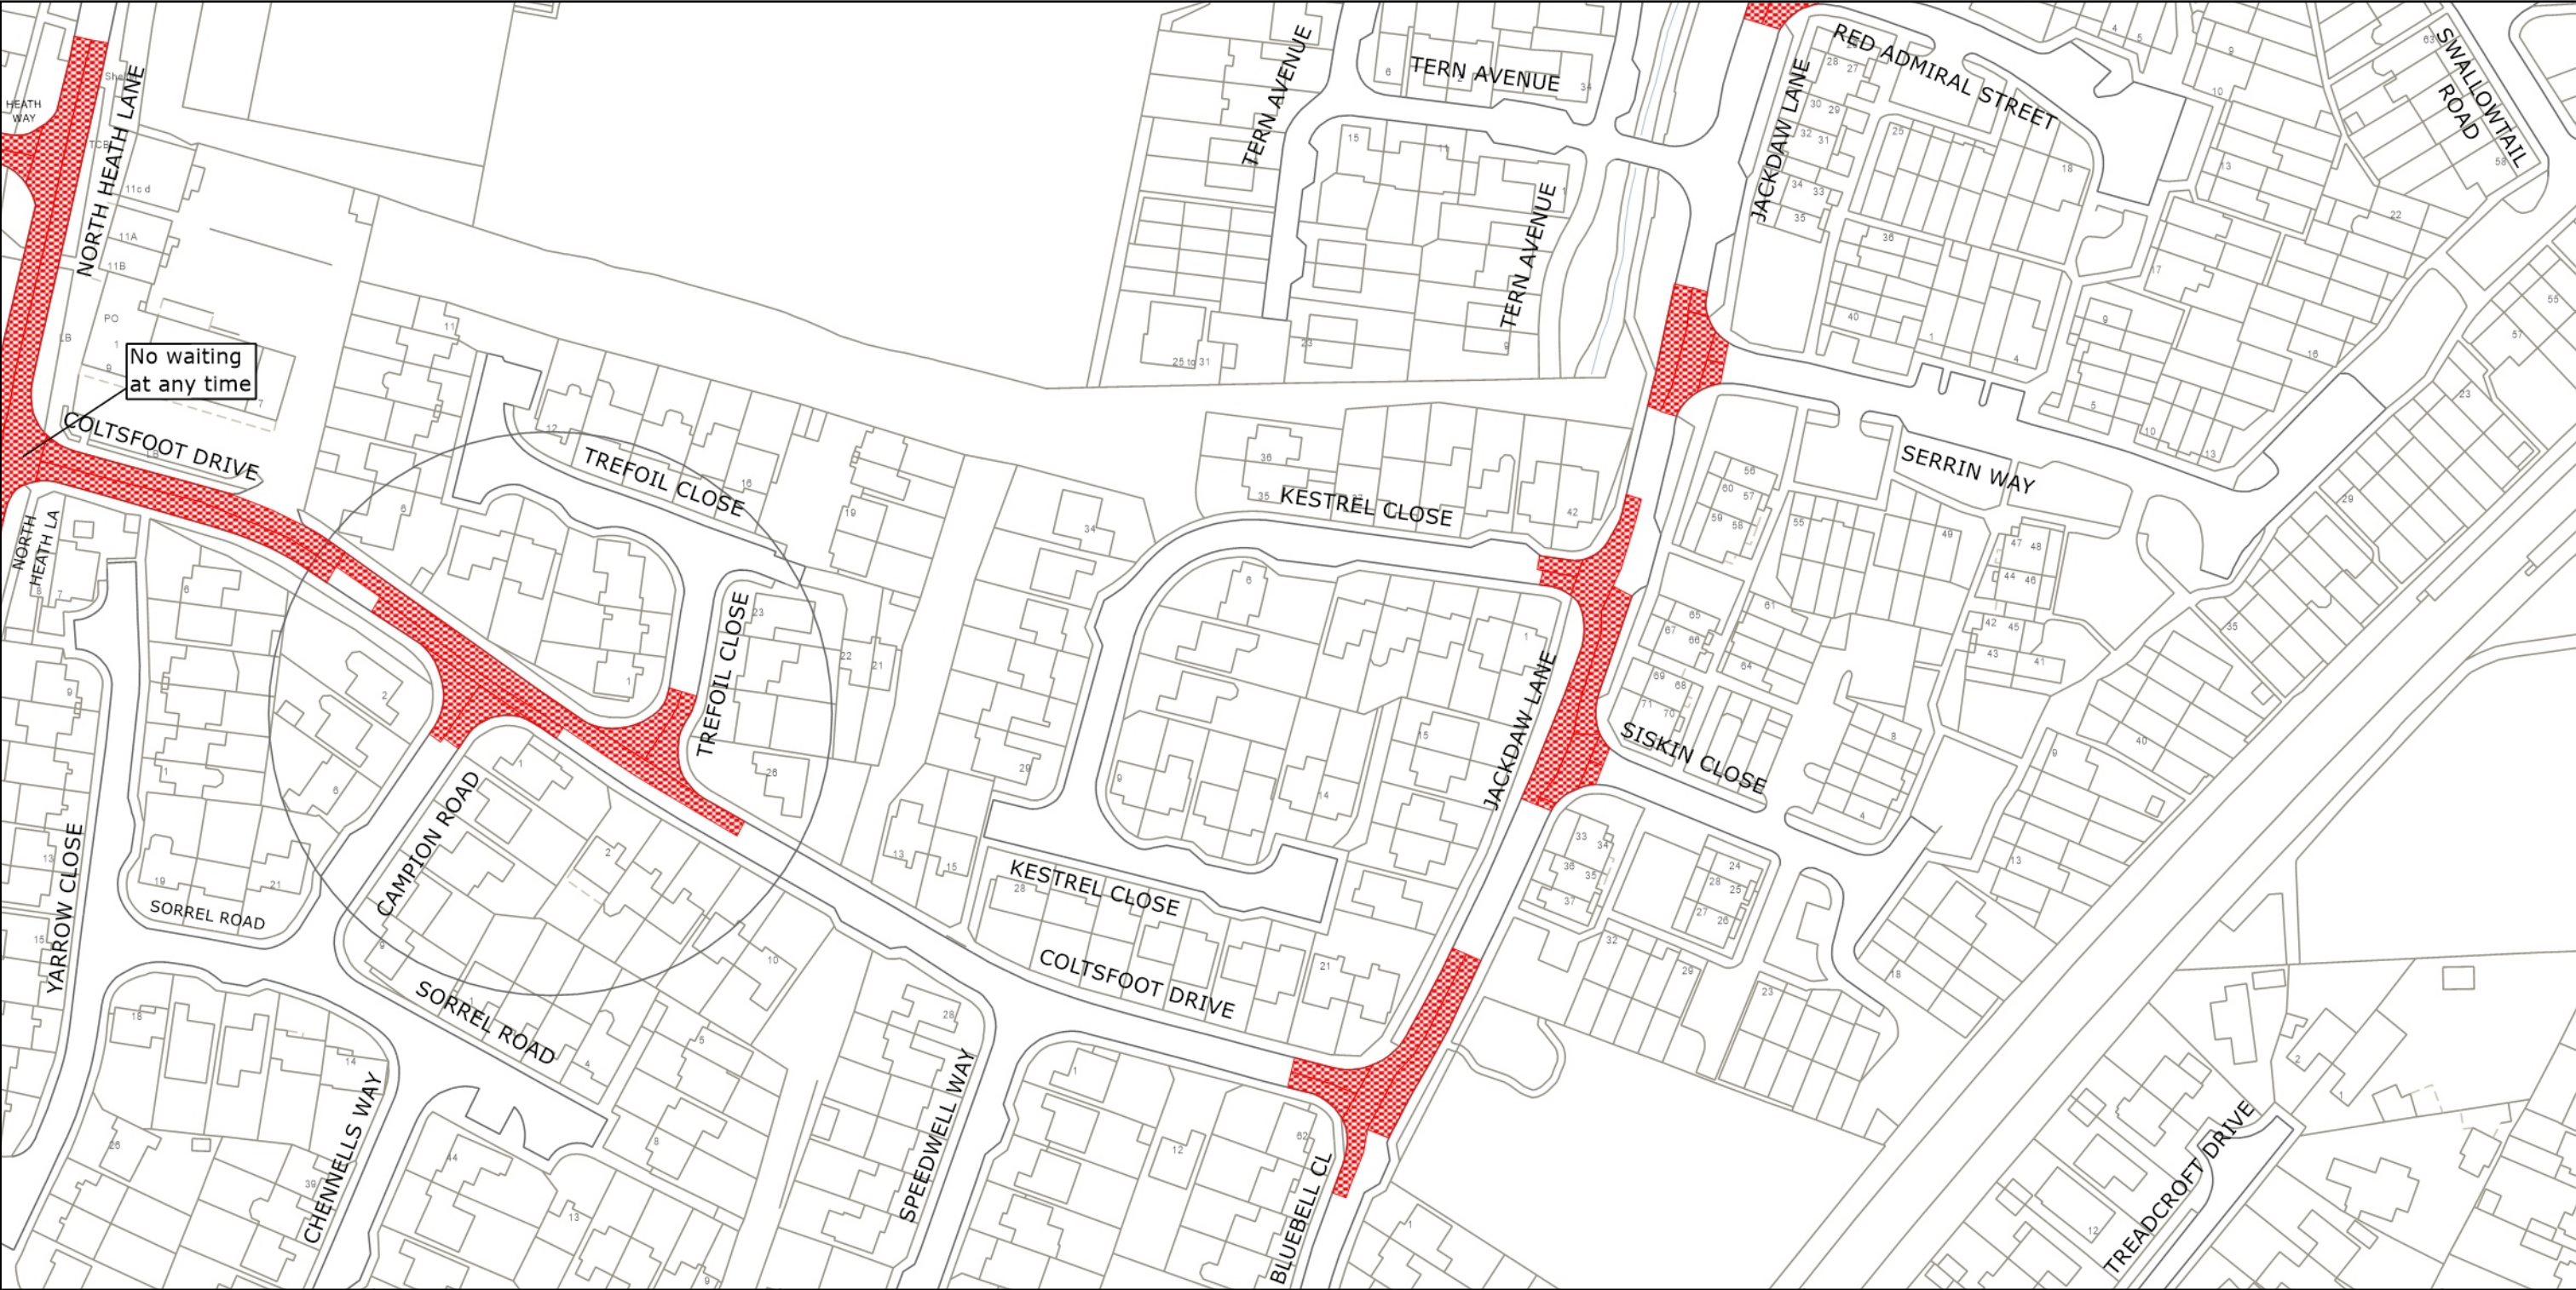

West Sussex County Council
 Highways & Transport
 The Grange
 Tower Street
 Chichester
 West Sussex
 PO19 1RH

HORSHAM DISTRICT: NORTH HORSHAM
 PROPOSED WAITING RESTRICTIONS (28.03.2024)

TILE REF NO:
 TQ1832SWN
 SHEET ISSUE NO 5_HOR2401
 SHEET ACTIVE FROM - DD.MM.YYYY

N

 SCALE:
 1:1250
 at A3 size

© Crown copyright and database rights 2023 OS AC0000849983. You are permitted to use this data solely to enable you to respond to, or interact with, the organisation that provided you with the data. You are not permitted to copy, sub-license, distribute or sell any of this data to third parties in any form.