TRAFFIC REGULATION ORDER (TRO) CONSULTATION

ARN9007MM - Angmering: Water Lane

23/11/23 - 14/12/23

Contents

Notice	Page 2
Statement of Reasons	Page 3
Draft Order	Page 4
Plan "c_arn9007_speed_limits" - existing restrictions	Page 6
Plan "c_arn9007_speed_limits" - proposals	Page 7

West Sussex County Council (Angmering: Water Lane) (Restricted Road) Order 2023

NOTICE is hereby given that West Sussex County Council proposes to make a permanent Traffic regulation Order under the provisions of the Road Traffic Regulation Act 1984, the effect of which will be to designate as a restricted road the length of Water Lane in Angmering, from a point 155 metres east of its junction with Dappers Lane, eastwards to its junction with the A280. This will have the effect of reducing the speed limit on this length of road to 30 MPH.

Full details of the proposals in this notice can be viewed on the Traffic Regulation Order page of the <u>West Sussex County Council website</u>. The website includes a response form for any comments or objections.

People without access to a computer who wish to view details of the scheme should telephone the West Sussex County Council Contact Centre on 01243 642105 to receive the documents by post.

Any comments or objections about the proposal must be received before 14 December 2023. These may be submitted via the response form on the website mentioned above, by e-mail to tro.consultation@westsussex.gov.uk or in writing to TRO Team, West Sussex County Council, The Grange, Tower Street, Chichester, PO19 1RH. For legal reasons, only correspondence including a full name and address will be considered. Please quote reference ARN9007-MM in all correspondence.

Dated this 23rd day of November 2023. Director of Law & Assurance, County Hall, Chichester.

West Sussex County Council (Angmering: Water Lane) (Restricted Road) Order 2023

Statement of Reasons for Proposing to Make the Order

West Sussex County Council proposes to make a permanent Traffic Regulation Order that will designate as a restricted road the length of Water Lane in Angmering, from a point 155 metres east of its junction with Dappers Lane, eastwards to its junction with the A280. This will have the effect of reducing the speed limit on this whole length of road to 30 MPH.

The eastern end of Water Lane in Angmering is presently subject to the national 60 MPH speed limit, with a short length of 30 MPH speed limit on the approach to the 20 MPH speed limit through the village.

Residential property developments are being constructed on both sides of this length of Water Lane. These developments change the character of this part of the road from being rural to residential. The new developments have junctions onto Water Lane and it is expected that the use of this end of Water Lane by pedestrians and cyclists will increase. Assessing these factors under the West Sussex County Council speed limit policy it is considered that extending the 30 MPH speed limit to the A280 will maintain safety on Water Lane while providing an appropriate speed limit for traffic joining from the A280.

The new order is therefore proposed to avoid danger to persons or other traffic using the affected length of road.

The attached drawing, numbered ***** shows the length of road affected by the proposed order.

Director of Law & Assurance 7 September 2023 ARN9007-MM

WEST SUSSEX COUNTY COUNCIL (ANGMERING: WATER LANE) (RESTRICTED ROAD) ORDER 2023

West Sussex County Council in exercise of their powers under Sections 82(2), 83(2) and 84 (1) a of the Road Traffic Regulation Act 1984 ("the Act"), and after consultation with the chief officer of police in accordance with Part III and Part IV of Schedule 9 to the Act hereby make the following Order:-

- This Order shall come into operation on the ***** day of 2023 and may be cited as "West Sussex County Council (Angmering: Water Lane) (Restricted Road) Order 2023".
- 2. The parts of Order specified in the First Schedule to this Order are hereby revoked.
- 3. The length of road specified in the Second Schedule to this Order shall be a Restricted Road for the purpose of Section 82 of the Act.
- 6. Nothing in Paragraph 3 shall apply to a vehicle being used by naval, military or air force purposes while being driven by a person for the timebeing subject to the orders of a member of the armed forces of the Crown on an occasion when
 - (a) the person driving the vehicle is a member of the special forces as defined by the Road Traffic Exemptions (Special Forces) (Variation and Amendment) Regulations 2011; and
 - (b) the vehicle is being driven-
 - (i) in response, or for practice in responding, to a national security emergency by a person who has been trained in driving vehicles at high speeds; or
 - (ii) for the purpose of training a person in driving vehicles at high speeds.

FIRST SCHEDULE Parts of Order to be Revoked

<u>Order</u>

Part to be Revoked

West Sussex County Council (Angmering: Various Roads) – (20mph Speed Limit) (And Speed Limit Consolidation) Order 2018 The whole Fourth Schedule

SECOND SCHEDULE Restricted Road

Length of Road in Angmering

Length of Restricted Road

Water Lane

From a point 155 metres east of its junction with Dappers Lane, eastwards to its junction with the A280


For and on behalf of WEST SUSSEX COUNTY COUNCIL

Authorised Signatory:

NAME: Martin Moore


DATE MADE:

File No: ARN9007-MM

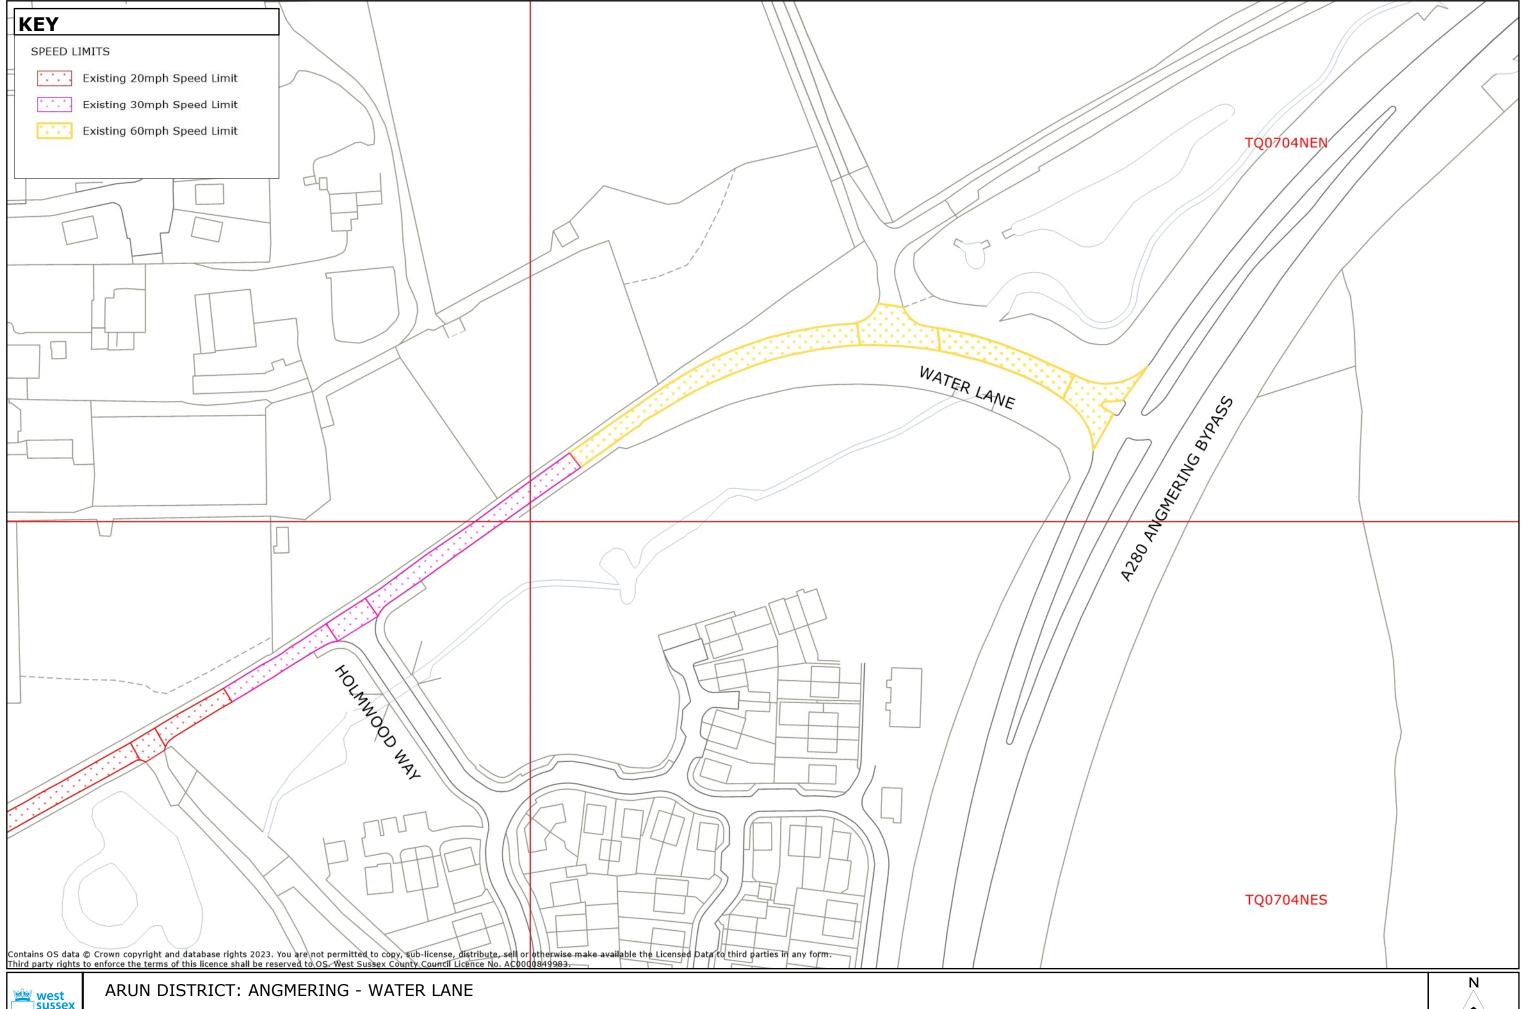

EXISTING SPEED LIMIT

1:1250 at A3 size

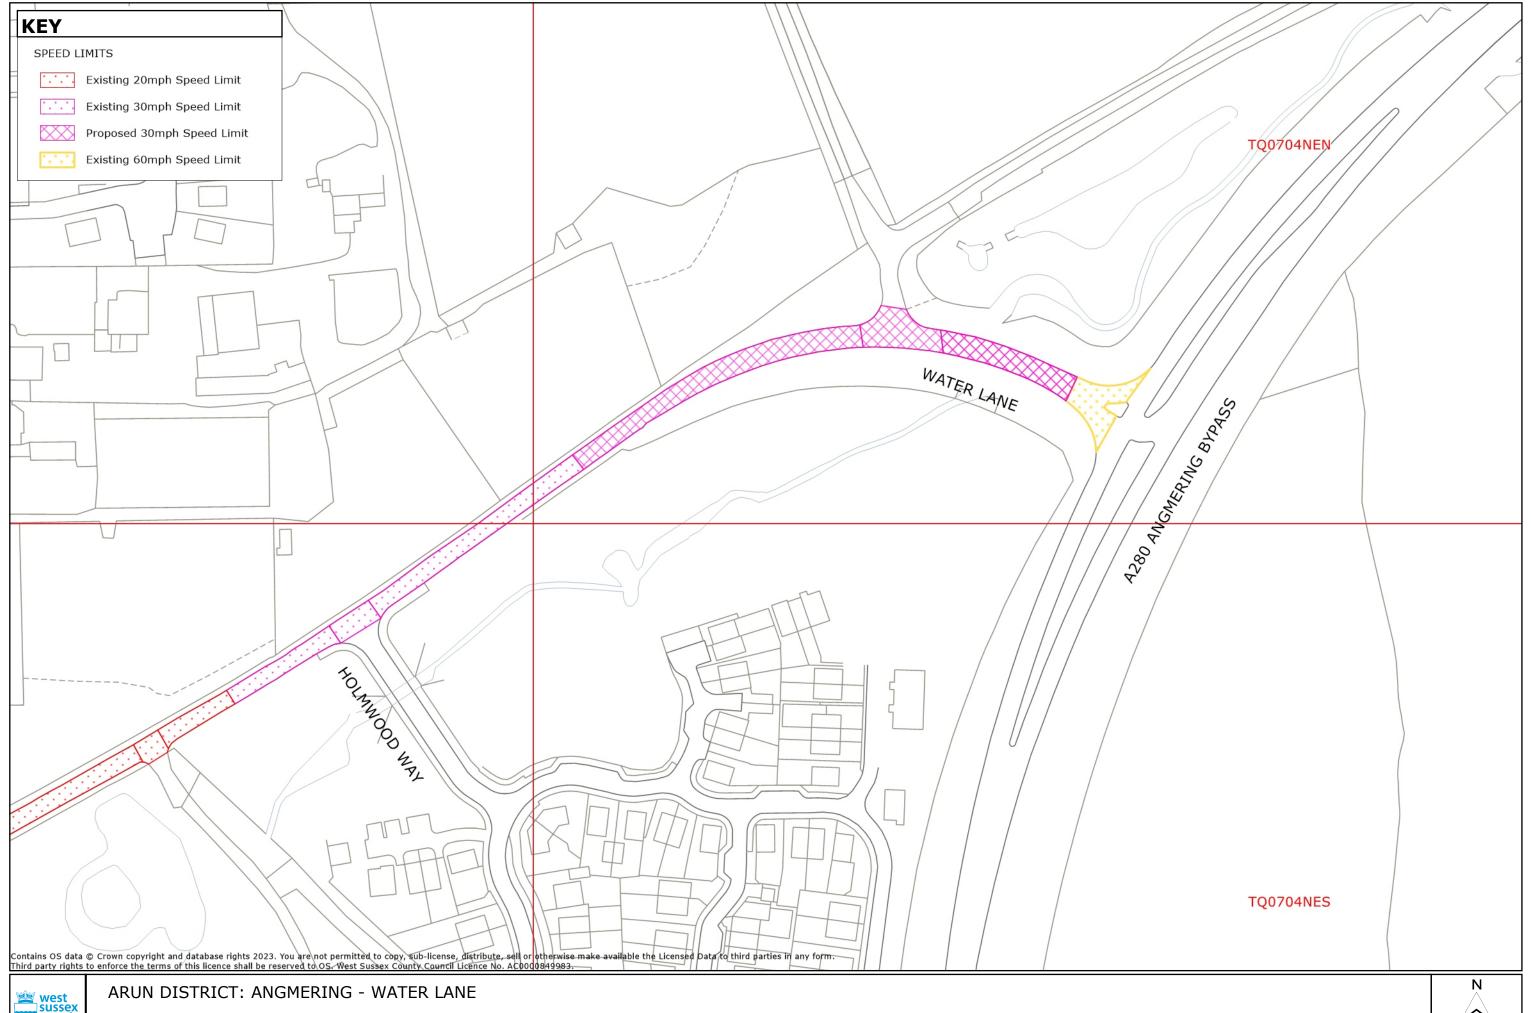

PROPOSED 30MPH SPEED LIMITS (11.09.2023)

