

TRAFFIC REGULATION ORDER (TRO) CONSULTATION

CHA1802RC – The Pike, Washington

24/5/18 – 15/6/18

Contents

Notice	Page 2
Statement of Reasons	Page 3
Draft Order	Page 4
Plan "c_horshamtq1212nwn" - existing restrictions	Page 5
Plan "c_horshamtq1212nwn" - proposals	Page 6
Plan "c_horshamtq1213sws_2" - existing restrictions	Page 7
Plan "c_horshamtq1213sws_2" - proposals	Page 8

WEST SUSSEX COUNTY COUNCIL
((HORSHAM DISTRICT) (PARKING PLACES AND TRAFFIC REGULATION)
(CONSOLIDATION NO. 2) ORDER 2006)
(THE PIKE AMENDMENT) ORDER 201 *

NOTICE is hereby given that West Sussex County Council propose to make a permanent Order under the provisions of the Road Traffic Regulation Act 1984, the effect of which will be to introduce lengths of prohibition of waiting at any time (double yellow lines) on The Pike between the A283 and London Road.

Full details of the proposals in this Notice can be viewed on our website www.westsussex.gov.uk/tro. The website includes a response form for comments or objections.

The documents may be inspected at West Sussex County Council, County Hall, Chichester during normal office hours, and at the Horsham Public Library, Lower Tanbridge Way, Horsham during normal library opening hours.

Any objections or comments about these proposals must be received by 15 June 2018. These may be sent via the response form on the website, in writing to: TRO Team, West Sussex County Council, The Grange, Tower Street, Chichester, PO19 1RH; or by e-mail to: tro.team@westsussex.gov.uk. Library staff will NOT be in a position to answer questions on the proposal and all correspondence should be addressed to the undersigned, quoting the reference TRO/CHA1802/RC. Only correspondence including a full name and address will be considered.

Dated this 24th May 2018

Director of Law & Assurance
County Hall
Chichester

WEST SUSSEX COUNTY COUNCIL
((HORSHAM DISTRICT) (PARKING PLACES AND TRAFFIC REGULATION)
(CONSOLIDATION NO. 2) ORDER 2006)
(THE PIKE AMENDMENT) ORDER 201*

STATEMENT OF REASONS FOR PROPOSING TO MAKE THE ORDER

The County Council in exercise of their powers under the Road Traffic Regulation Act 1984, propose to introduce a permanent Order the effect of which will be to introduce lengths of prohibition of waiting at any time (double yellow lines) on The Pike between the A283 and London Road.

HGVs are regularly parking on The Pike. This adversely affects visibility for motorists travelling both east and westbound. It also causes damage to pavements and verges particularly on the north-west side of the road where there is notable flora. HGVs park half on and off the footway and this creates a hazard for pedestrians.

The Chanctonbury County Local Committee approved progression of a Traffic Order to resolve this issue.

It is proposed to introduce double yellow lines on the section of The Pike between the London Road junction and the A283 to deter parking in this location. This will provide clearer sight lines for motorists, keep footways clear of obstruction for pedestrians and protect the verges and footways from damage.


This Order is proposed for avoiding danger to persons or traffic using the road, for preventing damage to the road, for preventing the use of the road by vehicular traffic in manner which is unsuitable and to facilitate the passage on the road of any class of traffic.

Plan Nos. TQ1212NWN & TQ1213SWS

shows the length of road, which is the subject of the proposed Order.

Director of Law & Assurance
County Hall
Chichester

May 2018

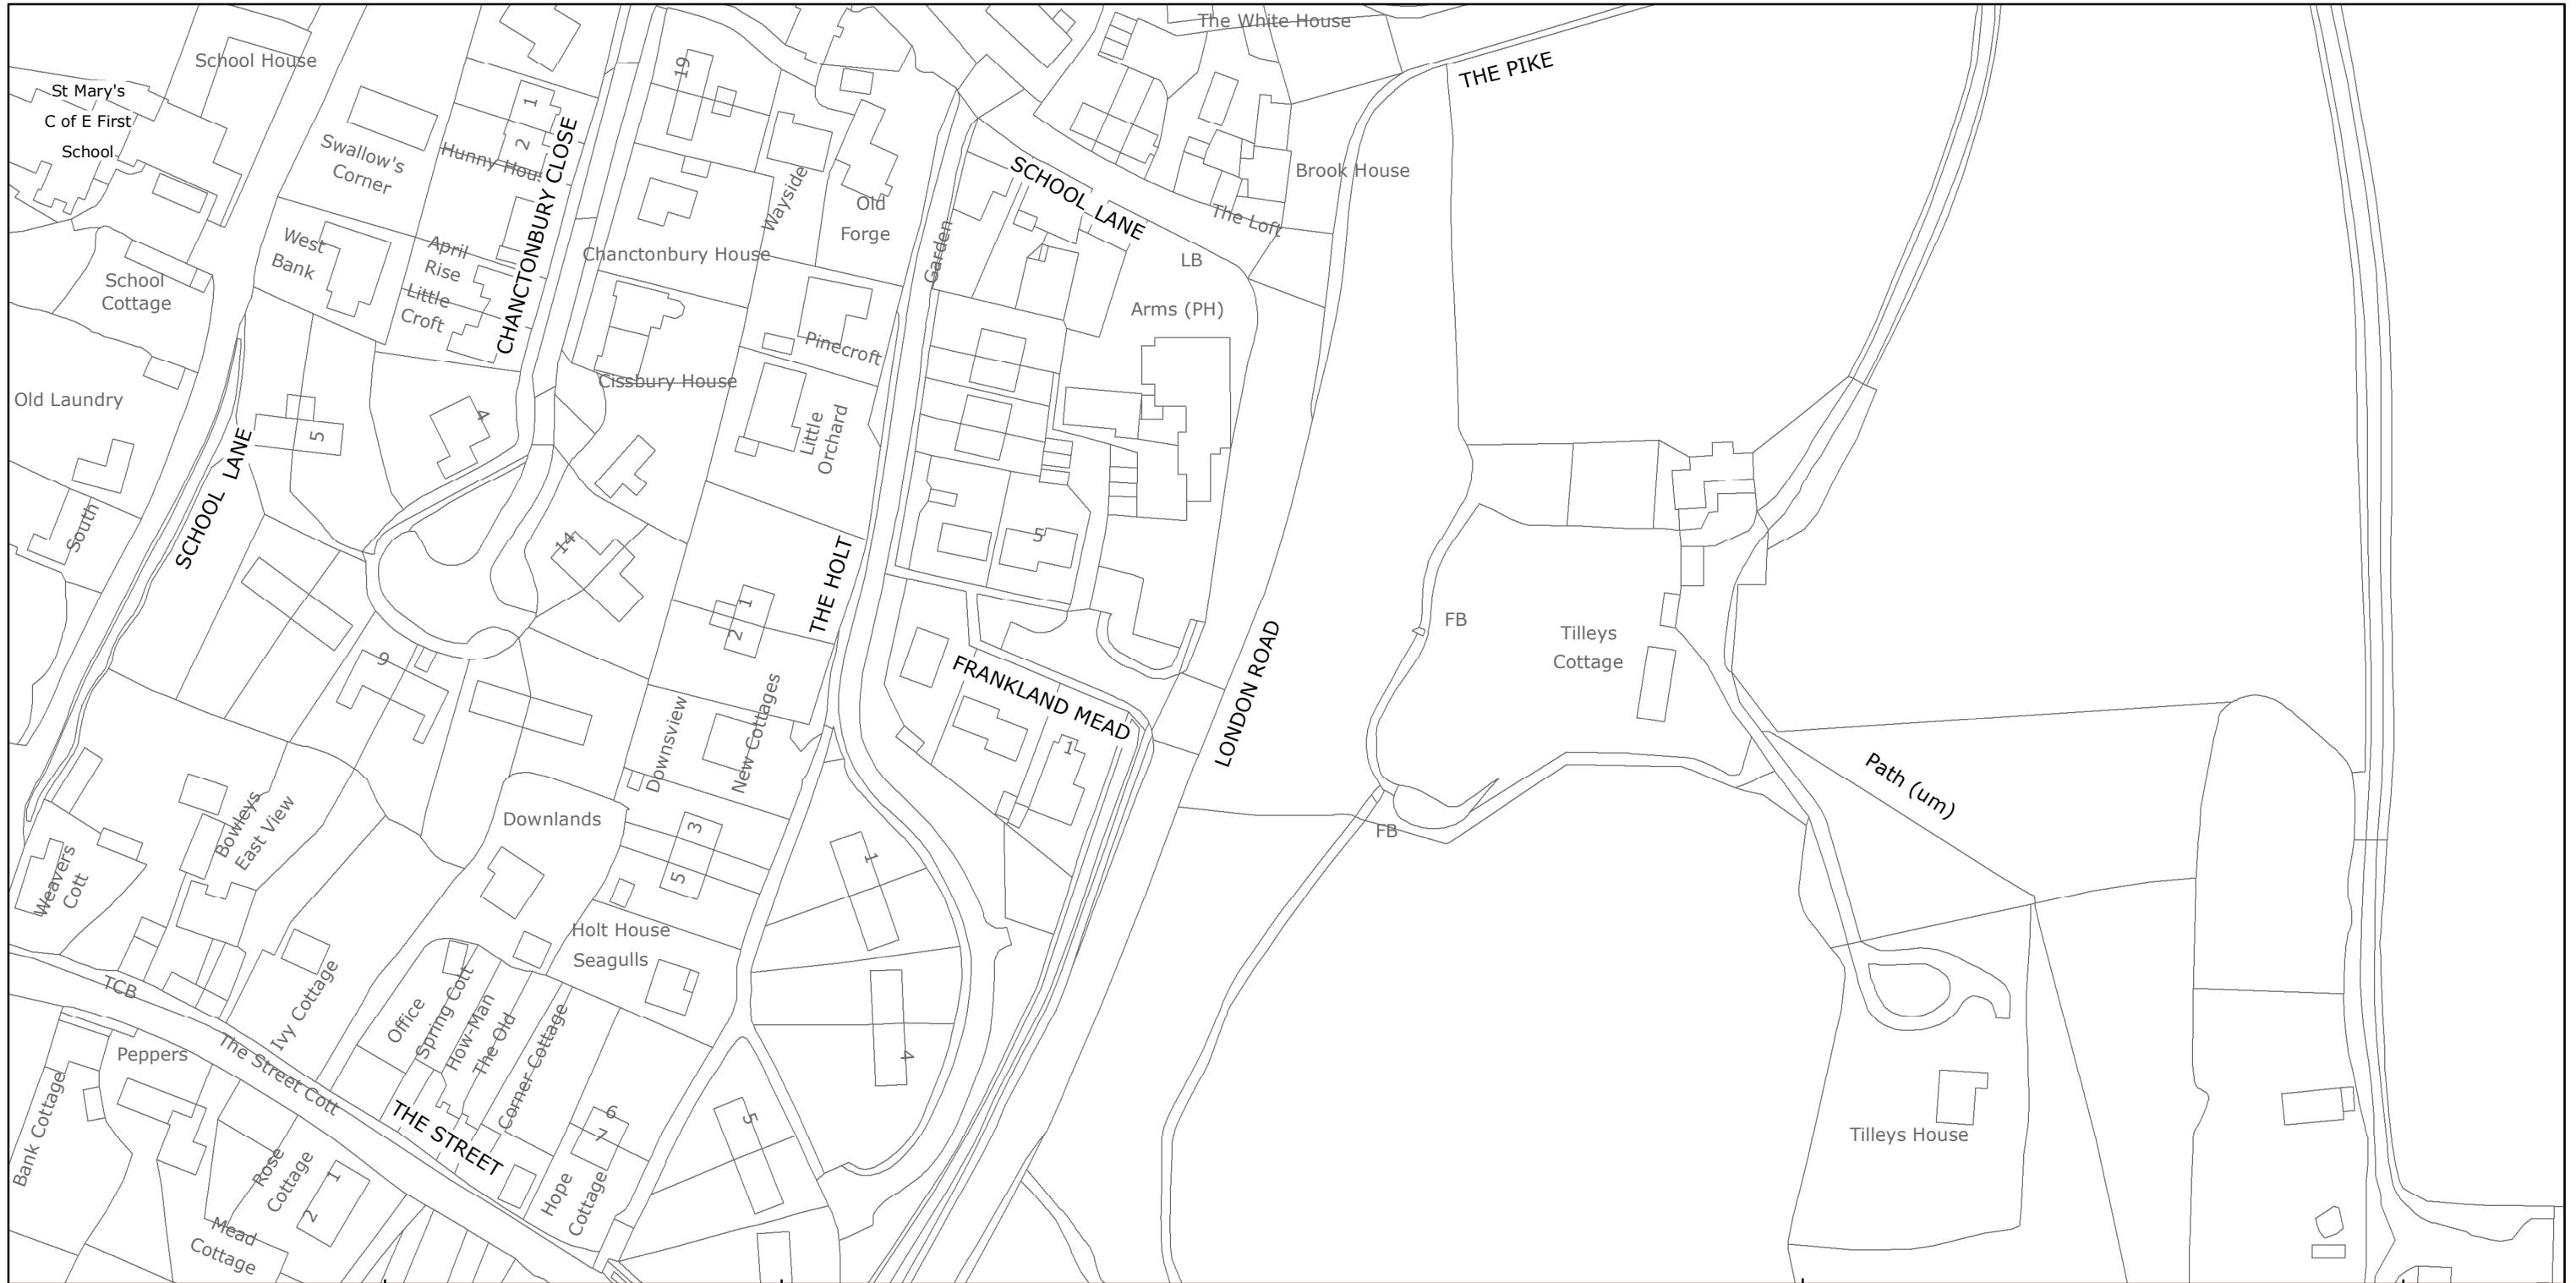

West Sussex County Council
 Highways & Transport
 The Grange
 Tower Street
 Chichester
 West Sussex
 PO19 1RH

HORSHAM DISTRICT: WASHINGTON
 NO EXISTING WAITING RESTRICTIONS


TILE REF NO:
TQ1212NWN

SHEET ISSUE NO
 SHEET ACTIVE FROM - DD/MM/YYYY



SCALE:
 1:1250
 at A3 size

Reproduced from or based upon 2018 Ordnance Survey mapping with permission of the Controller of HMSO (c) Crown Copyright reserved.
 Unauthorised reproduction infringes Crown copyright and may lead to prosecution or civil proceedings West Sussex County Council Licence No. 100018485

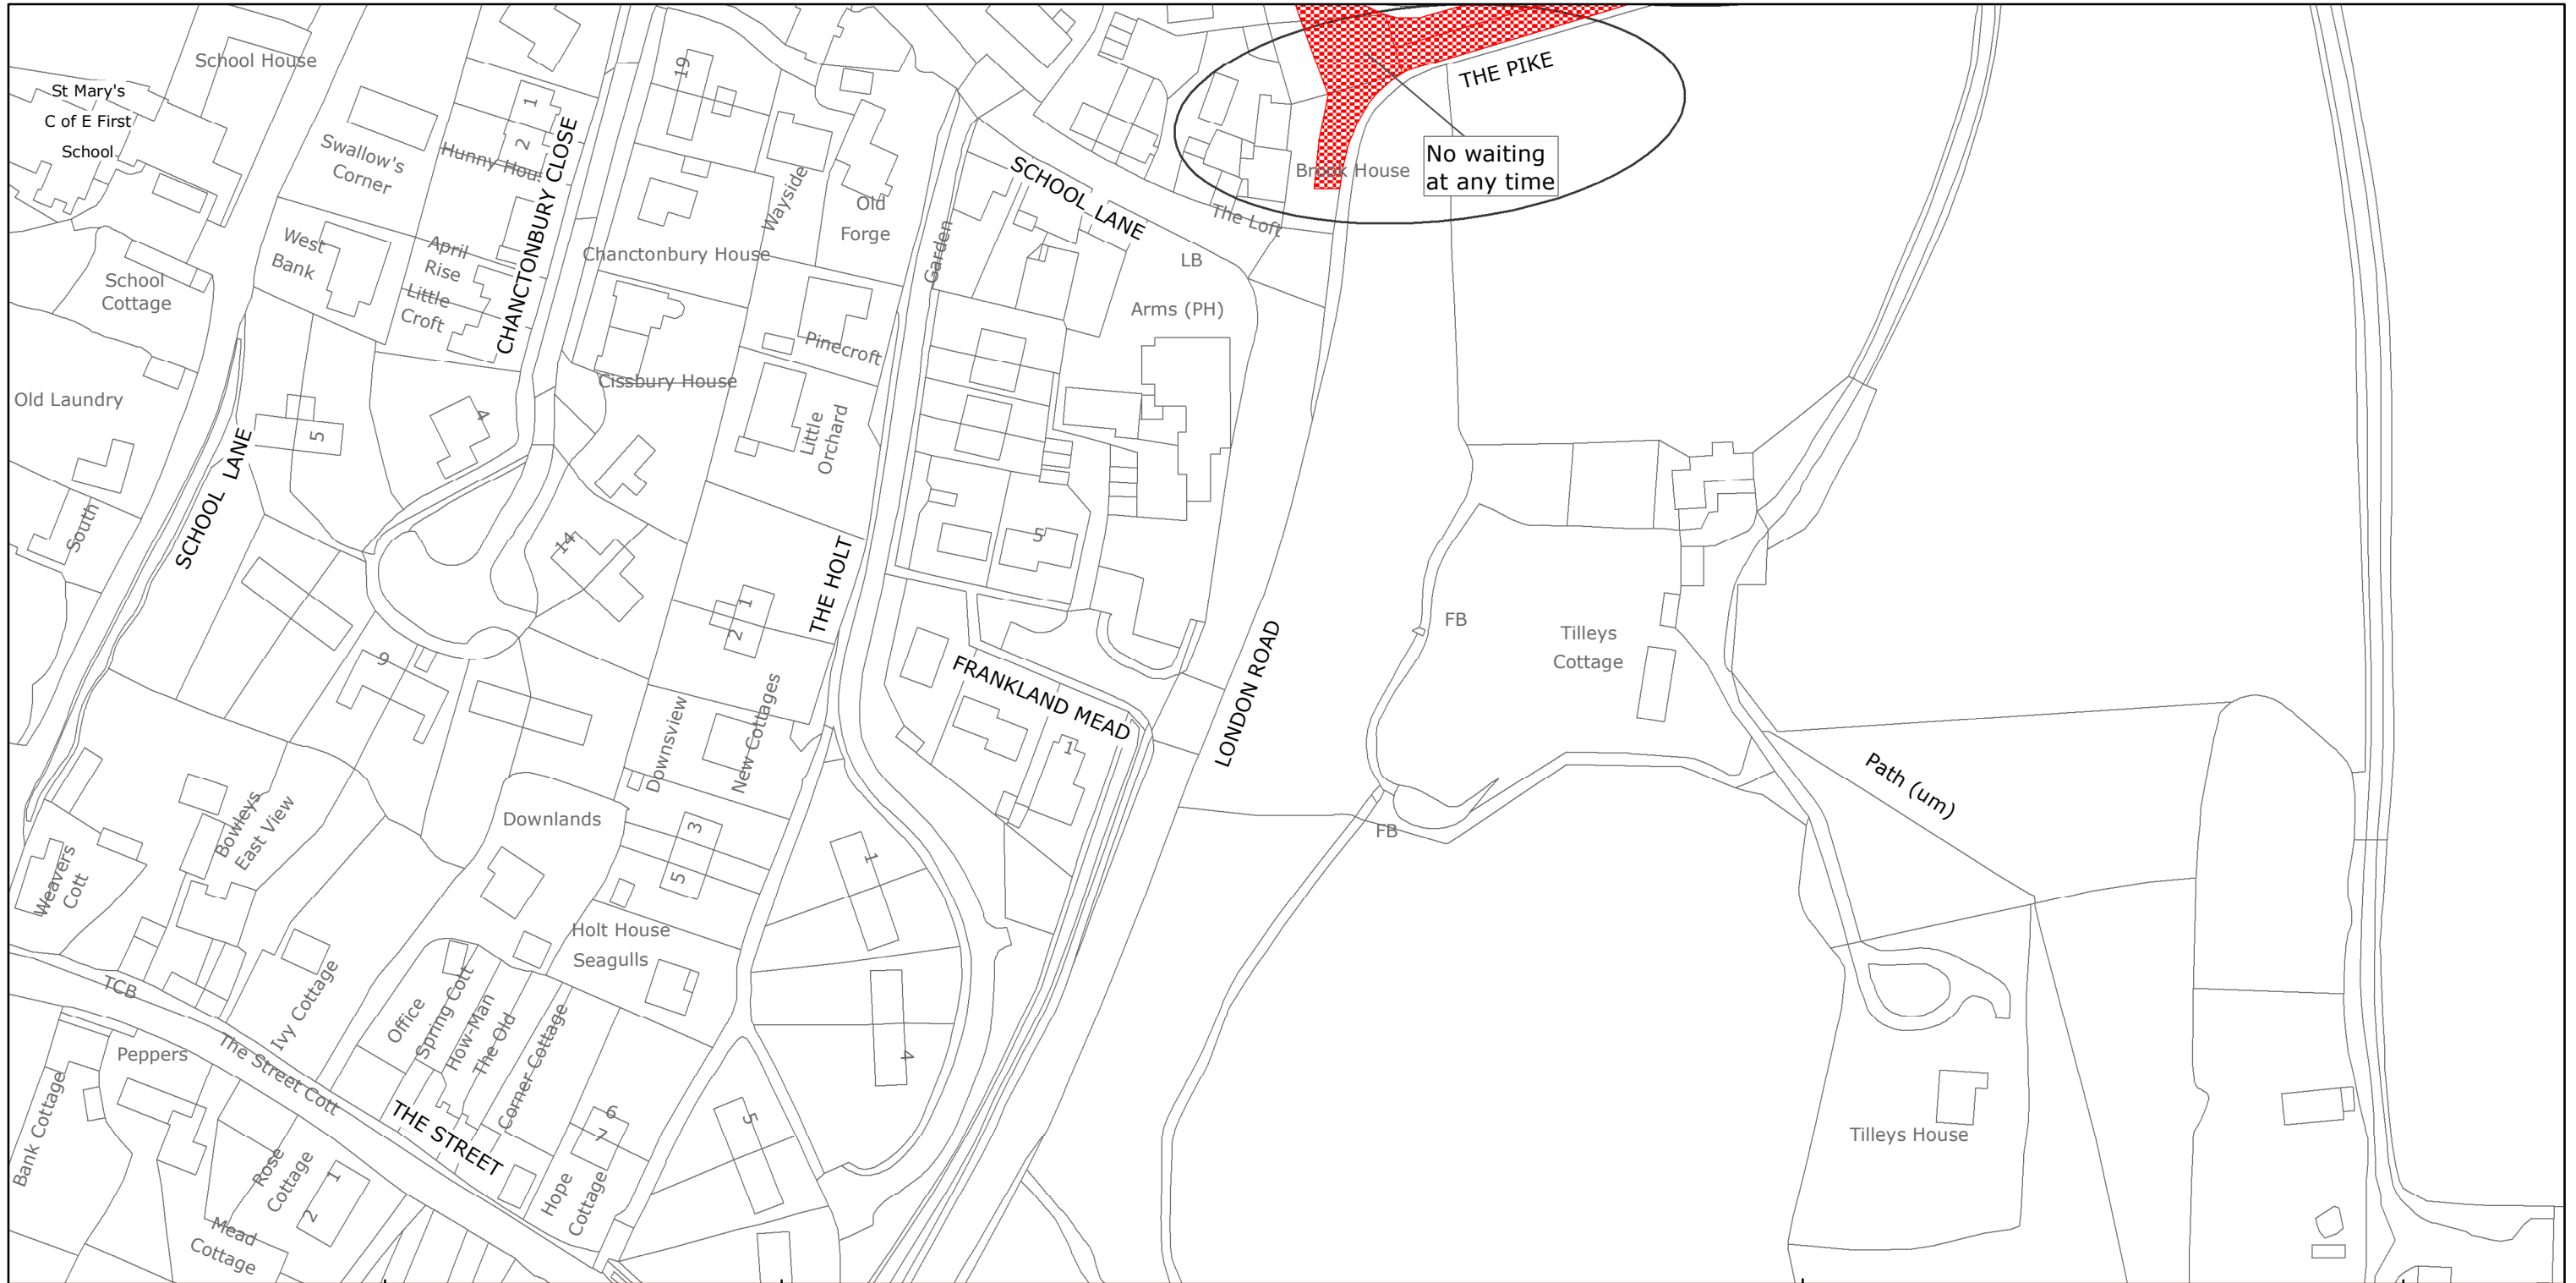

West Sussex County Council
 Highways & Transport
 The Grange
 Tower Street
 Chichester
 West Sussex
 PO19 1RH

HORSHAM DISTRICT: WASHINGTON
 PROPOSED WAITING RESTRICTIONS (16.04.2018)


TILE REF NO:
TQ1212NWN

SHEET ISSUE NO 1B_CHA1802
 SHEET ACTIVE FROM - DD/MM/YYYY



SCALE:
 1:1250
 at A3 size

Reproduced from or based upon 2018 Ordnance Survey mapping with permission of the Controller of HMSO (c) Crown Copyright reserved.
 Unauthorised reproduction infringes Crown copyright and may lead to prosecution or civil proceedings West Sussex County Council Licence No. 100018485

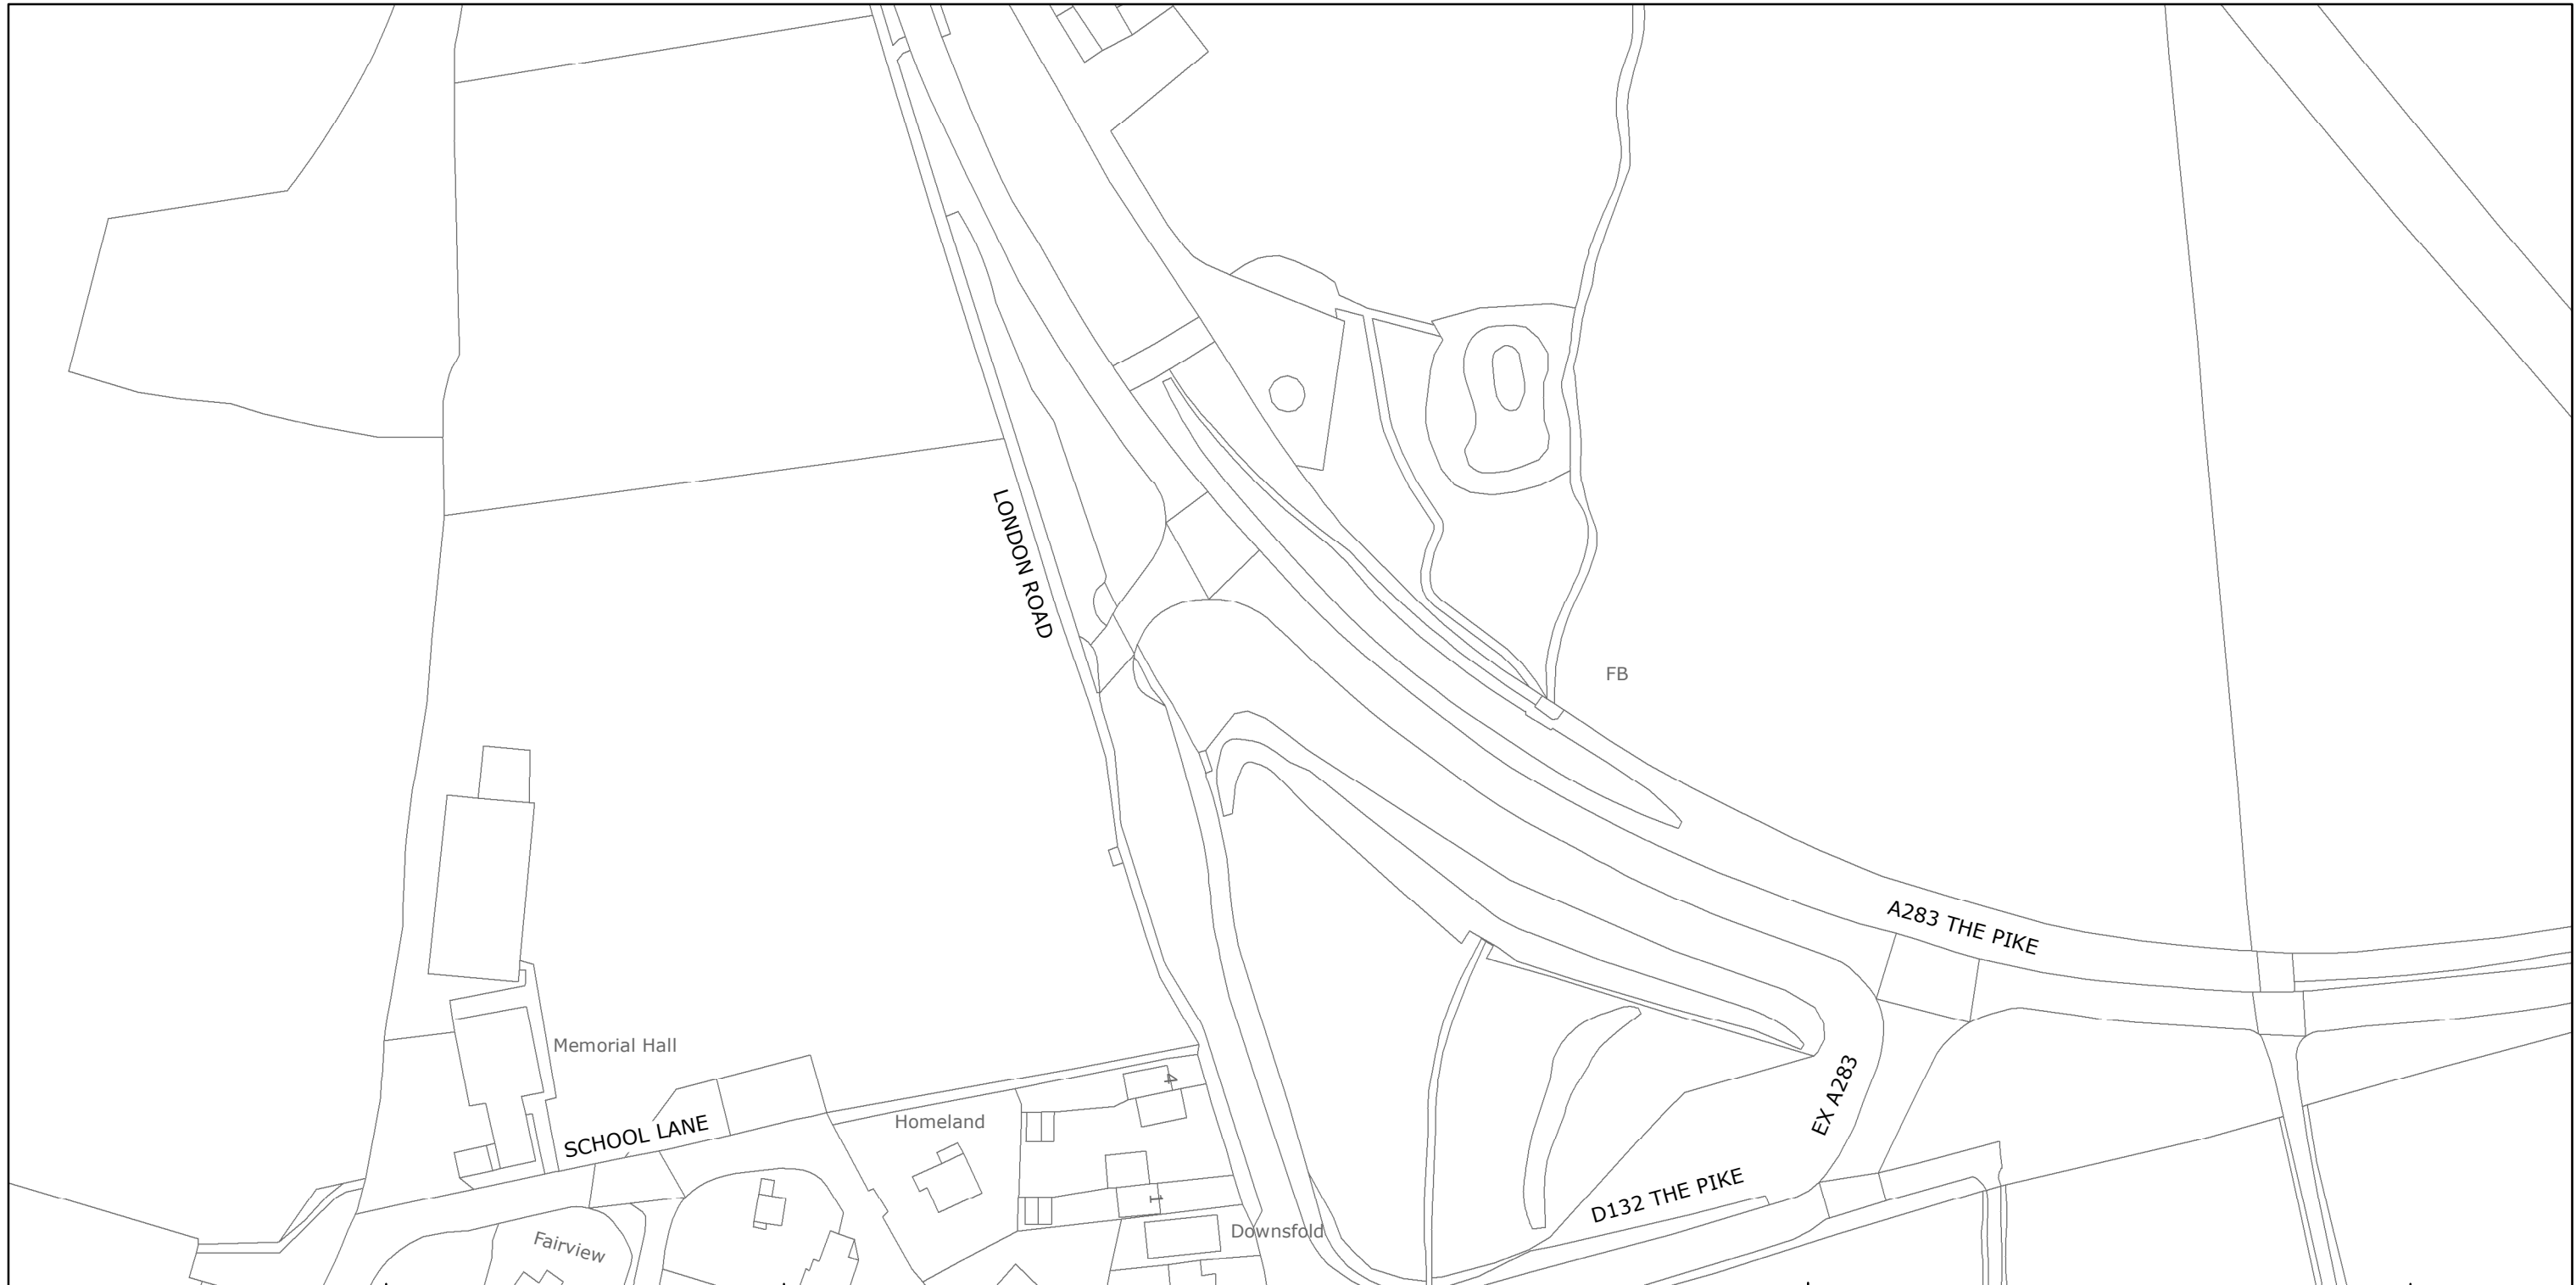

West Sussex County Council
Highways & Transport
The Grange
Tower Street
Chichester
West Sussex
PO19 1RH

HORSHAM DISTRICT: WASHINGTON
NO EXISTING WAITING RESTRICTIONS


TILE REF NO:
TQ1213SWS

SHEET ISSUE NO
SHEET ACTIVE FROM - DD/MM/YYYY



SCALE:
1:1250
at A3 size

Reproduced from or based upon 2018 Ordnance Survey mapping with permission of the Controller of HMSO (c) Crown Copyright reserved.
Unauthorised reproduction infringes Crown copyright and may lead to prosecution or civil proceedings West Sussex County Council Licence No. 100018485

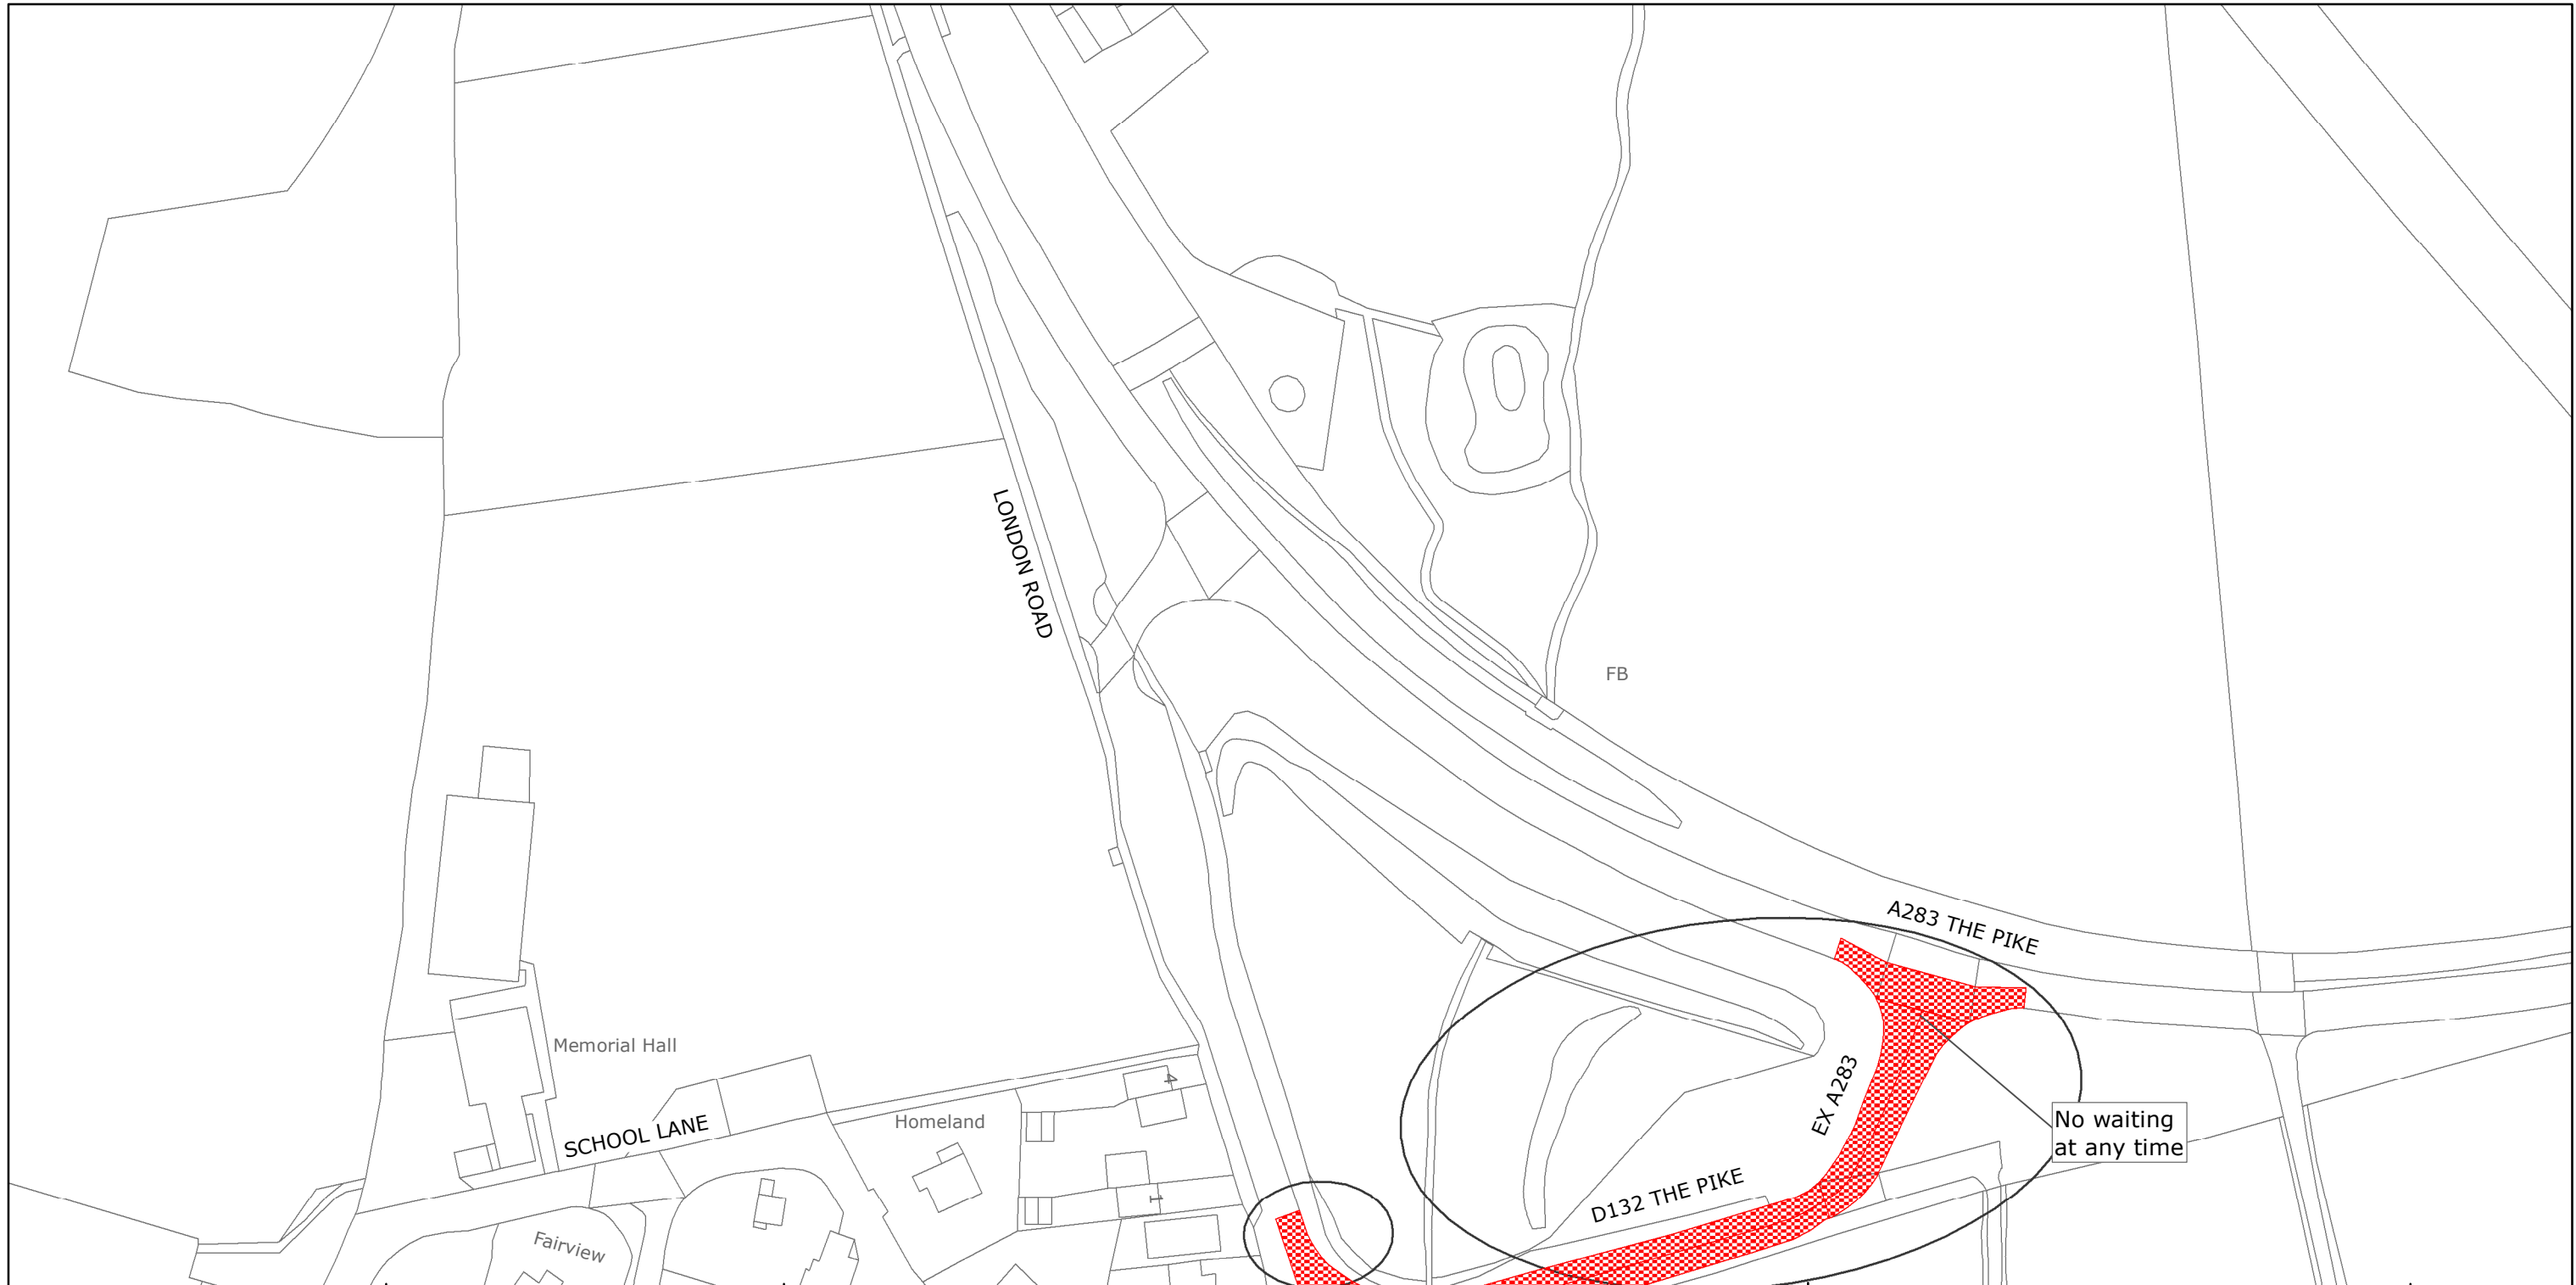

West Sussex County Council
 Highways & Transport
 The Grange
 Tower Street
 Chichester
 West Sussex
 PO19 1RH

HORSHAM DISTRICT: WASHINGTON
 PROPOSED WAITING RESTRICTIONS (16.04.2018)

TILE REF NO:
 TQ1213SWS

SHEET ISSUE NO 1_CHA1802
 SHEET ACTIVE FROM - DD/MM/YYYY



SCALE:
 1:1250
 at A3 size

Reproduced from or based upon 2018 Ordnance Survey mapping with permission of the Controller of HMSO (c) Crown Copyright reserved.
 Unauthorised reproduction infringes Crown copyright and may lead to prosecution or civil proceedings West Sussex County Council Licence No. 100018485