

**TRAFFIC REGULATION ORDER (TRO) CONSULTATION**

**CHA8007RC – School Hill, Storrington**

**5/7/18 – 26/7/18**

**Contents**

Notice Page 2

Statement of Reasons Page 3

Draft Order Page 4

Plan "cha8007\_plan" - proposals Page 6

**WEST SUSSEX COUNTY COUNCIL**  
**(STORRINGTON: B2139 SCHOOL HILL)**  
**(PROHIBITION OF HEAVY COMMERCIAL VEHICLES)**  
**(CONSOLIDATION) ORDER 201\***

**NOTICE** is hereby given that West Sussex County Council proposes to make a permanent Order under the provisions of the Road Traffic Regulation Act 1984, the effect of which will be to introduce a prohibition of goods vehicles exceeding 7.5tonnes on B2139 School Hill between the A283 High Street/Washington Road and the Access to Hill Lane car park.

Full details of the proposals in this Notice can be viewed on our website [www.westsussex.gov.uk/tro](http://www.westsussex.gov.uk/tro). The website includes a response form for comments or objections.

The documents may be inspected at West Sussex County Council, County Hall, Chichester during normal office hours, at the Storrington Library, Ryecroft Lane, Storrington during normal library opening hours.

Any objections or comments about these proposals must be received by 26 July 2018. These may be sent via the response form on the website, in writing to: TRO Team, West Sussex County Council, The Grange, Tower Street, Chichester, PO19 1RH; or by e-mail to: [tro.team@westsussex.gov.uk](mailto:tro.team@westsussex.gov.uk). Library staff will NOT be in a position to answer questions on the proposal and all correspondence should be addressed to the undersigned, quoting the reference TRO/CHA8007/RC. Only correspondence including a full name and address will be considered.

Dated this 5 July 2018

Director of Law & Assurance  
County Hall  
Chichester

**WEST SUSSEX COUNTY COUNCIL**  
**(STORRINGTON: B2139 SCHOOL HILL)**  
**(PROHIBITION OF HEAVY COMMERCIAL VEHICLES)**  
**(CONSOLIDATION) ORDER 201\***

The County Council in exercise of their powers under the Road Traffic Regulation Act 1984, propose to make a permanent Order the effect of which will be to introduce a prohibition of goods vehicles exceeding 7.5tonnes on B2139 School Hill between the A283 High Street/Washington Road and the Access to Hill Lane car park.

A community scheme was prioritised by Chanctonbury County Local Committee to reduce the occurrences of damage to properties adjacent to the B2139/A283 mini-roundabout junction and to reduce the numbers of heavy goods vehicles travelling through Storrington.

Heavy goods vehicles servicing Waitrose supermarket at Old Mill Square are currently directed to the store by a signed lorry route from the A283 via Water Lane and School Hill. It is proposed to formalise this arrangement for all HGVs servicing the Old Mill Square premises by prohibiting HGVs from using School Hill between the A283 and the Mill Lane car park access road.

This Order is proposed for preventing damage to the road or any other building on or near a road and for preventing the use of the road by vehicular traffic of a kind which is unsuitable having regard to the existing character of the road or adjoining property.

Drawing No 6008900/002

shows the length of road, that is the subject to the proposed Order.

Director of Law & Assurance  
County Hall  
Chichester

**WEST SUSSEX COUNTY COUNCIL**  
**(STORRINGTON: B2139 SCHOOL HILL)**  
**(PROHIBITION OF HEAVY COMMERCIAL VEHICLES)**  
**(CONSOLIDATION) ORDER 201\***

West Sussex County Council in exercise of their powers under Sections 1 (1) 2 (1) and (2), 4 (2) of the Road Traffic Regulation Act 1984 ("the Act") as amended and of all other enabling powers and after consultation with the chief officer of police in accordance with Part III of Schedule 9 to the Act hereby make the following Order: -

**PART I**  
**GENERAL**

**Commencement and Citation**

1. This Order shall come into operation on the X day of X 2018 and may be cited as "West Sussex County Council (Storrington: B2139 School Hill) (Prohibition of Heavy Commercial Vehicles) (Consolidation) Order 201\*."

**Interpretation**

2. (1) In this Order: -

"heavy commercial vehicle" means any goods vehicle that has an operating weight exceeding 7.5 tonnes as defined in Section 138 of the Act;

"vehicle" has the same meaning as that assigned to "motor vehicle" in section 136(1) of the Act.

(2) Except where otherwise stated any reference in this Order to a numbered Article or Schedule is a reference to the Article or Schedule bearing that number in this Order.

**PART II**  
**PROHIBITION OF HEAVY COMMERCIAL VEHICLES PROVISIONS**

3. Save as provided in Article 4 no person shall cause or permit any heavy commercial vehicle to proceed in the length of road specified in the Schedule to this Order at any time.
4. Nothing in Article 3 of this Order shall apply in respect of a vehicle being used: -
  - (a) for ambulance, fire brigade or police purposes in the event of an emergency; or
  - (b) with the permission or upon the direction of a police constable in uniform; or
  - (c) in the service of a local authority in pursuance of its statutory powers or duties
5. If it appears to the County Council essential in the interests of the expeditious, convenient and safe movement of traffic, or the provision of suitable adequate parking facilities on the highway, or for preserving or improving the amenities of the area through which any road affected by the Order runs, they may after –
  - (a) consulting with the Chief Officer of Police, and
  - (b) giving such public notice as the Secretary of State may direct,

make modifications or suspend the Order or any provision contained therein.

**SCHEDULE**  
**Prohibition of Heavy Commercial Vehicles**

Length of road in Storrington


B2139 School Hill

between A283 High Street/Washington Road junction and the Access road to Mill Lane car park.

The COMMON SEAL of WEST  
SUSSEX COUNTY COUNCIL was  
affixed hereto the  
day of  
in the presence of:

)  
)  
)  
)  
) (L.S.)  
)  
)  
)  
)

Authorised Signatory

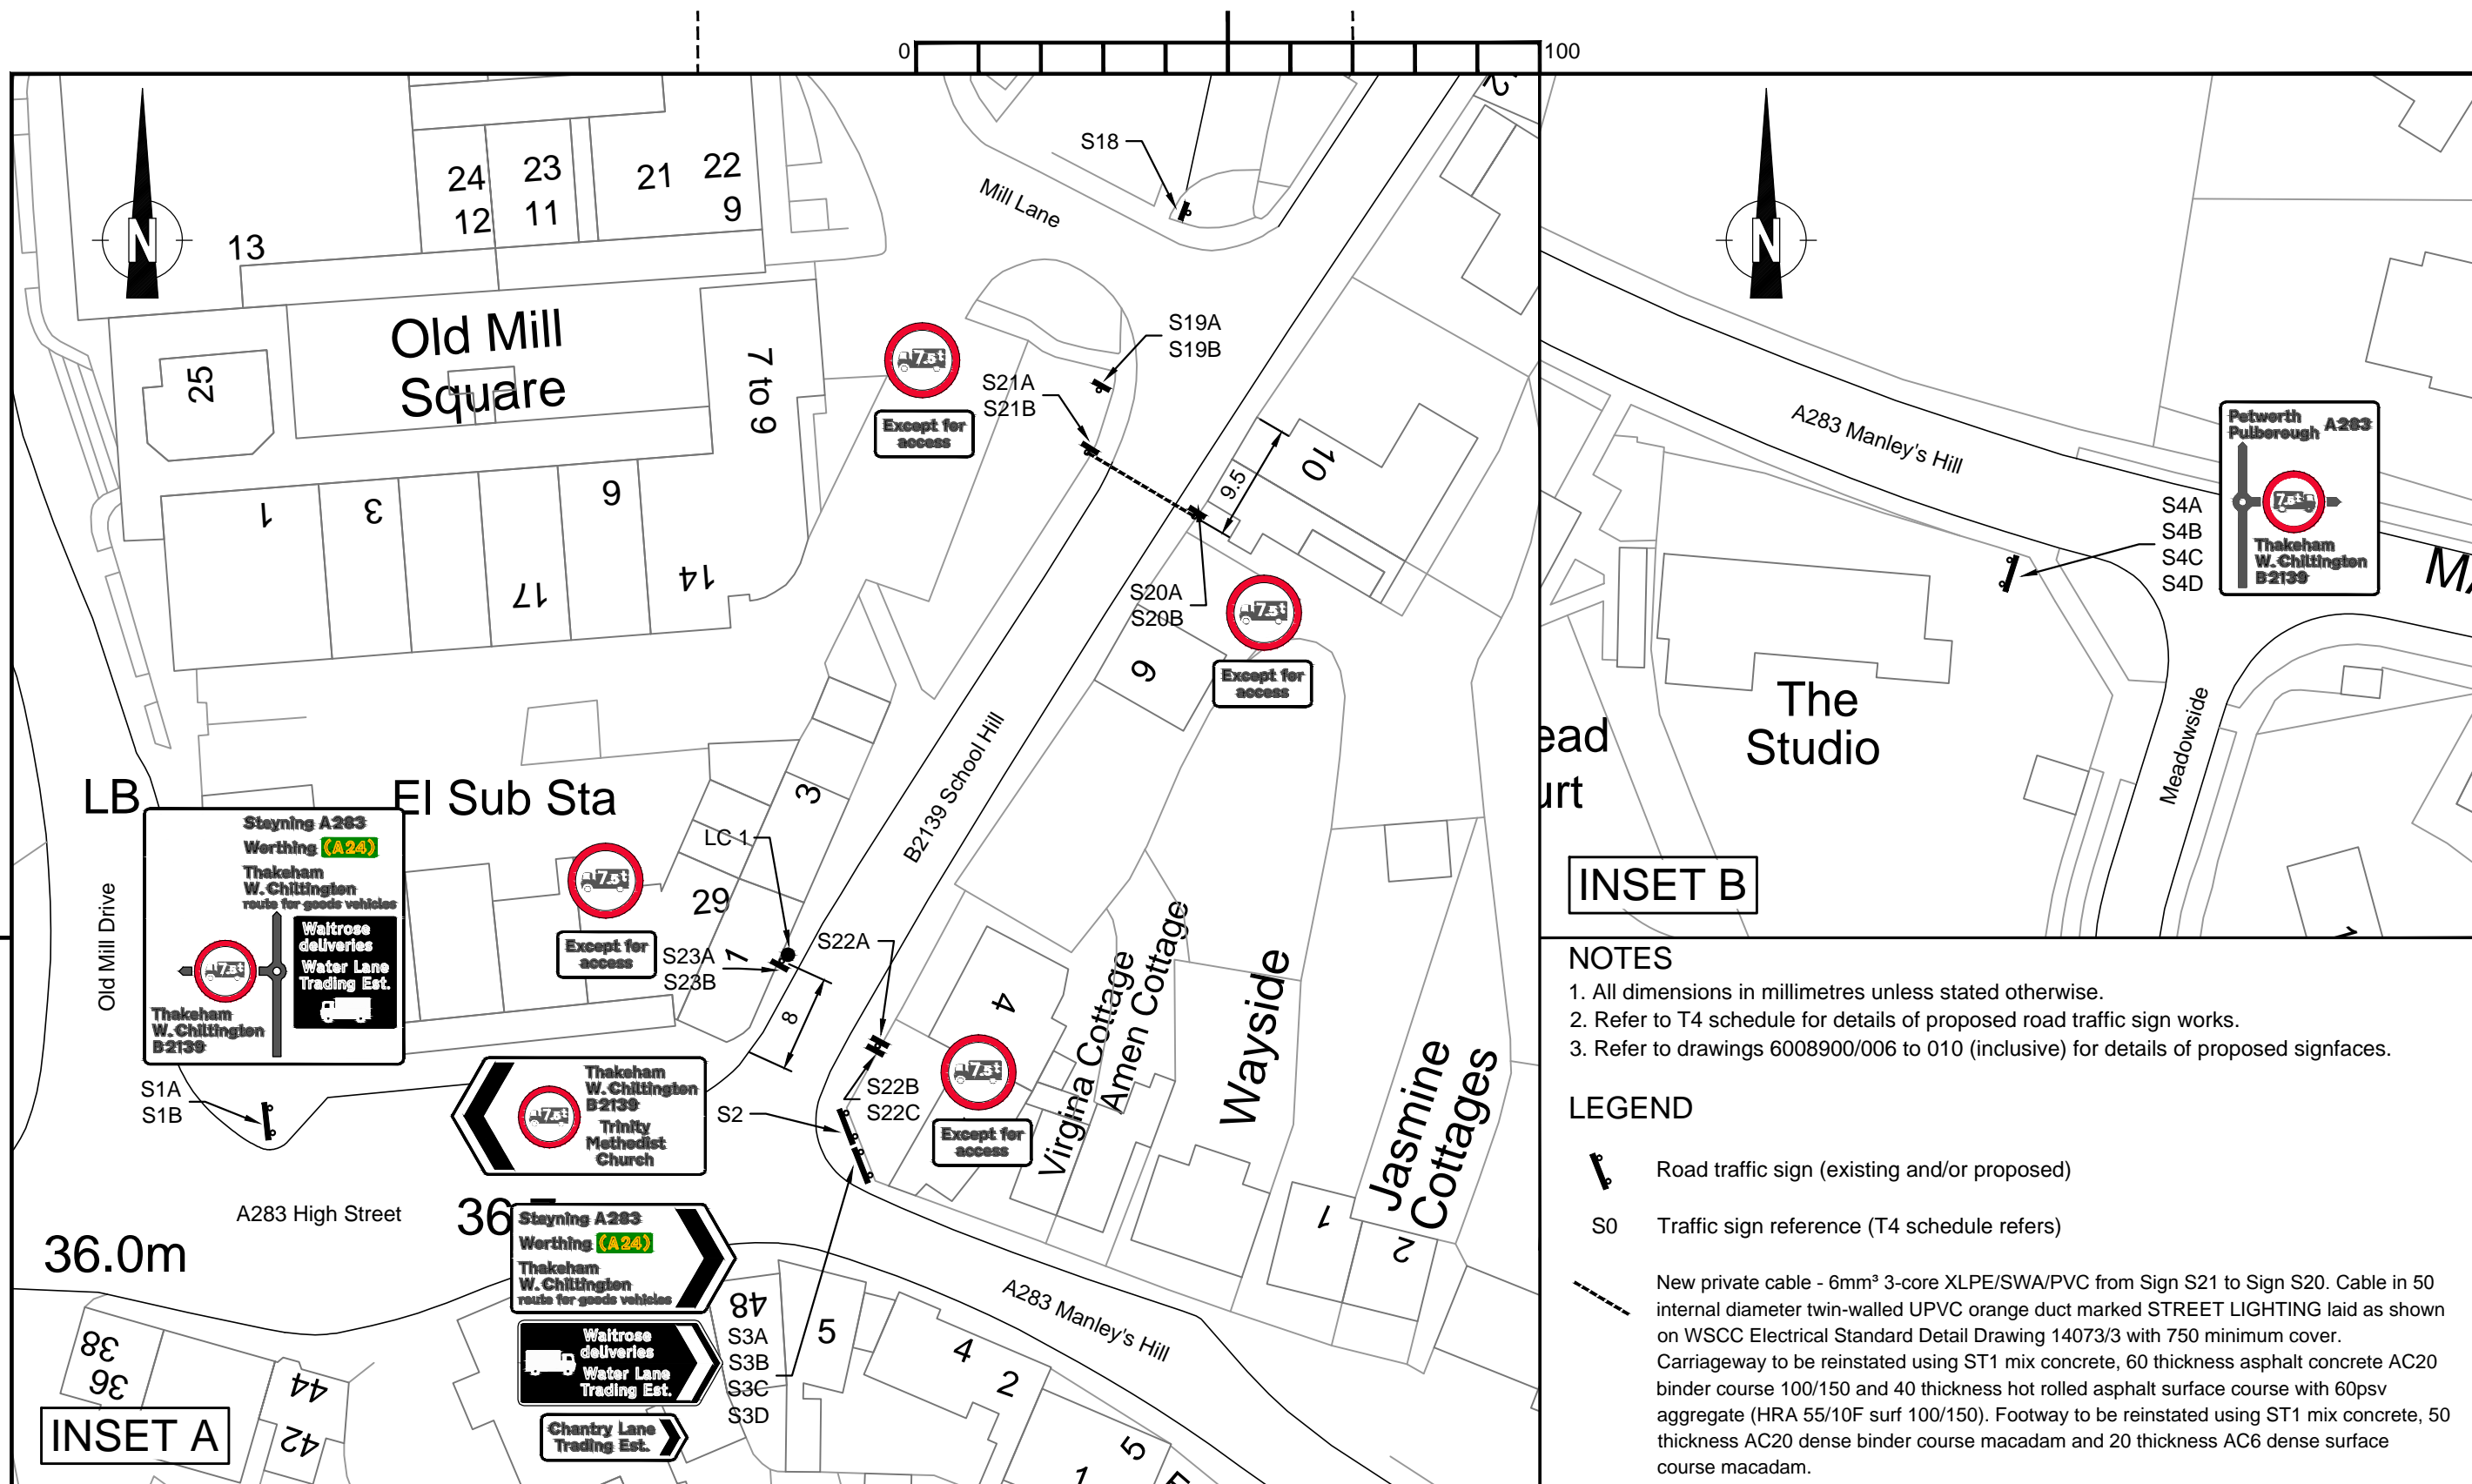

**NOTES**

1. All dimensions in millimetres unless stated otherwise.
2. Refer to T4 schedule for details of proposed road traffic sign works.
3. Refer to drawings 6008900/006 to 010 (inclusive) for details of proposed signfaces.

**LEGEND**

- Road traffic sign (existing and/or proposed)
- S0 Traffic sign reference (T4 schedule refers)
- New private cable - 6mm<sup>2</sup> 3-core XLPE/SWA/PVC from Sign S21 to Sign S20. Cable in 50 internal diameter twin-walled UPVC orange duct marked STREET LIGHTING laid as shown on WSCC Electrical Standard Detail Drawing 14073/3 with 750 minimum cover. Carriageway to be reinstated using ST1 mix concrete, 60 thickness asphalt concrete AC20 binder course 100/150 and 40 thickness hot rolled asphalt surface course with 60psv aggregate (HRA 55/10F surf 100/150). Footway to be reinstated using ST1 mix concrete, 50 thickness AC20 dense binder course macadam and 20 thickness AC6 dense surface course macadam.

Rev	Revision details	Chkd	Appd	Date
-	-	-	-	-
Drawn:	DNJ	✓	For comment	
Chkd:	-		For tender	
Appd:	-		For construction	
Date:	18/01/2018		As constructed	
File ref:				
IWP Ref:				

West Sussex County Council  
 Infrastructure Group  
 County Hall,  
 West Street  
 Chichester  
 West Sussex  
 PO19 1RH  
 (01243) 642105

Project Name	6008900 STORRINGTON HGV BAN
Drawing Title	INSETS A & B
Date Adopted:	OS Sheet No.

REPRODUCED FROM 2017 ORDNANCE SURVEY MASTER MAPPING WITH THE PERMISSION OF THE CONTROLLER OF HER MAJESTY'S STATIONERY OFFICE CROWN COPYRIGHT. UNAUTHORISED REPRODUCTION INFRINGES CROWN COPYRIGHT AND MAY LEAD TO PROSECUTION OR CIVIL PROCEEDINGS. LICENCE No. W.S.C.C. 100023447	
Original Drawing Size :	A3
Scale :	1:500
Dimensions :	-
Drawing No	6008900/002
Rev	-