

TRAFFIC REGULATION ORDER (TRO) CONSULTATION

ADR1803MM – Church Lane, Southwick

20/9/18 – 11/10/18

Contents

Notice	Page 2
Statement of Reasons	Page 3
Draft Order	Page 4
Plan "c_adurtq2305sen_2" - existing restrictions	Page 5
Plan "c_adurtq2305sen_2" - proposals	Page 6

West Sussex County Council
(Adur District) (Parking Places & Traffic Regulation) (Consolidation) Order 2009)

(Southwick: Church Lane & Adjoining Roads Amendment) Order 2018

NOTICE is hereby given that West Sussex County Council proposes to make a permanent Traffic Regulation Order under the provisions of the Road Traffic Regulation Act 1984, the effect of which will be to prohibit waiting at any time (double yellow lines) on various lengths of both sides of Church Lane in Southwick, and to introduce a yellow 'School Keep Clear' marking prohibiting stopping from 8am to 5pm Mon-Fri at the entrance to Glebe Primary School.

The Order also prohibits waiting at any time on both sides of Albert Road at its junction with Church Lane, and on both sides of Oldfield Crescent at its junction with Church Lane.

Full details of the proposals in this notice can be viewed on our website at www.westsussex.gov.uk. The website includes a response form for any comments or objections.

The documents may also be inspected at County Hall Chichester, during normal office hours, and at Southwick Library, Southwick Road, Southwick during normal library opening hours.

Any comments or objections about the proposal must be received before 11 October 2018. These may be submitted via the response form on the website mentioned above, by e-mail to tro.team@westsussex.gov.uk or in writing to TRO Team, West Sussex County Council, The Grange, Tower Street Chichester, PO19 1RH. For legal reasons, only correspondence including a full name and address will be considered. Please quote reference ADR1803-MM in all correspondence.

Dated this 20th day of September 2018.
Director of Law & Assurance, County Hall, Chichester.

West Sussex County Council
(Adur District) (Parking Places & Traffic Regulation) (Consolidation) Order 2009)

(Southwick: Church Lane & Adjoining Roads Amendment) Order 2018

STATEMENT OF REASONS
FOR PROPOSING TO MAKE THE ORDER

West Sussex County Council proposes to make a permanent Traffic Regulation Order that will introduce double yellow lines on various lengths of both sides of Church Lane in Southwick, and to introduce a yellow 'School Keep Clear' marking prohibiting stopping from 8am to 5pm Mon-Fri at the entrance to Glebe Primary School.

The Order also prohibits waiting at any time on both sides of Albert Road at its junction with Church Lane, and on both sides of Oldfield Crescent at its junction with Church Lane.

Following requests from local residents the Adur County Local Committee has prioritised a scheme to review parking issues in Church Lane. Inconsiderate parking in Church Lane is reported to obstruct HGVs, including refuse collection vehicles and emergency services' vehicles and it is proposed to resolve this by prohibiting parking on the narrowest sections of the road. The double yellow lines would also extend into the junctions of Albert road and Oldfield Crescent to prevent them being obstructed by parked cars.


The opportunity is also being taken to formalise the currently advisory 'School Keep Clear' markings at the entrance to Glebe Primary School.

The new Order is therefore proposed to facilitate the passage of traffic.

The attached drawing, numbered TQ2305SEN shows the lengths of roads affected by the proposed Order.

Director of Law & Assurance
3 August 2018

ADR1803-MM

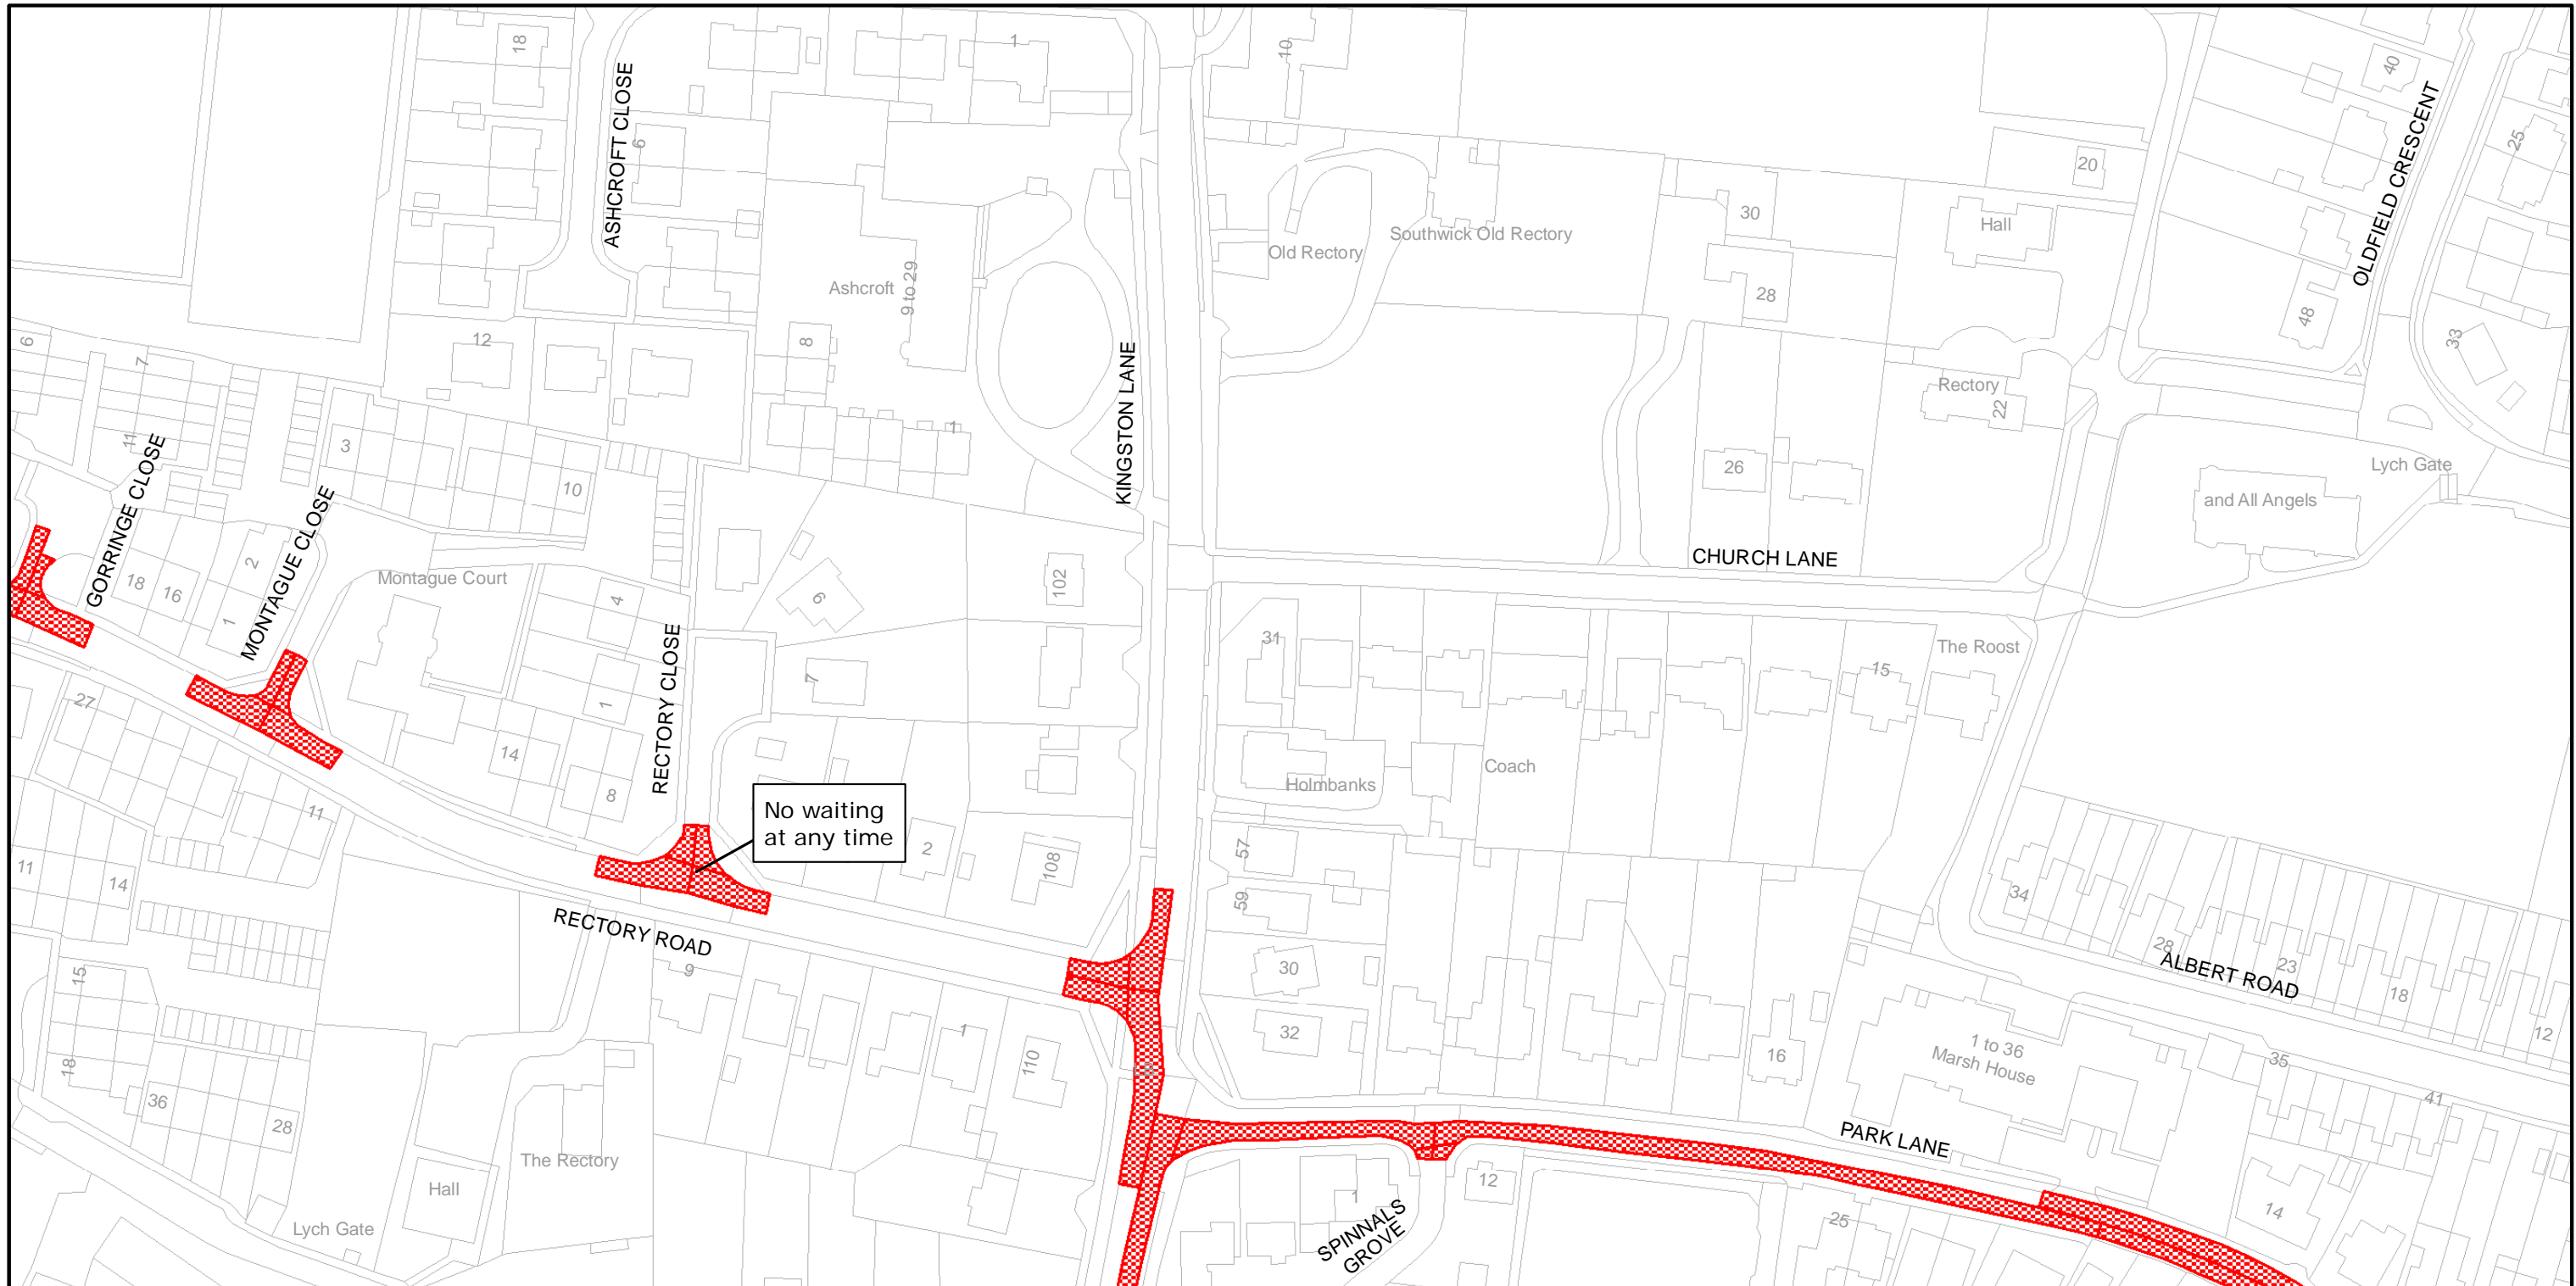

West Sussex County Council
 Infrastructure
 The Grange
 Tower Street
 Chichester
 West Sussex
 PO19 1RH

ADUR DISTRICT: SHOREHAM/SOUTHWICK
 WAITING RESTRICTIONS

Reproduced from or based upon 2008 Ordnance Survey mapping with permission of the Controller of HMSO (c) Crown Copyright reserved.
 Unauthorised reproduction infringes Crown copyright and may lead to prosecution or civil proceedings West Sussex County Council Licence No. 100023447


TILE REF NO:
 TQ2305SEN

SHEET NO 1

SHEET ACTIVE FROM - 05/03/2009



SCALE:
 1:1250
 at A3 size

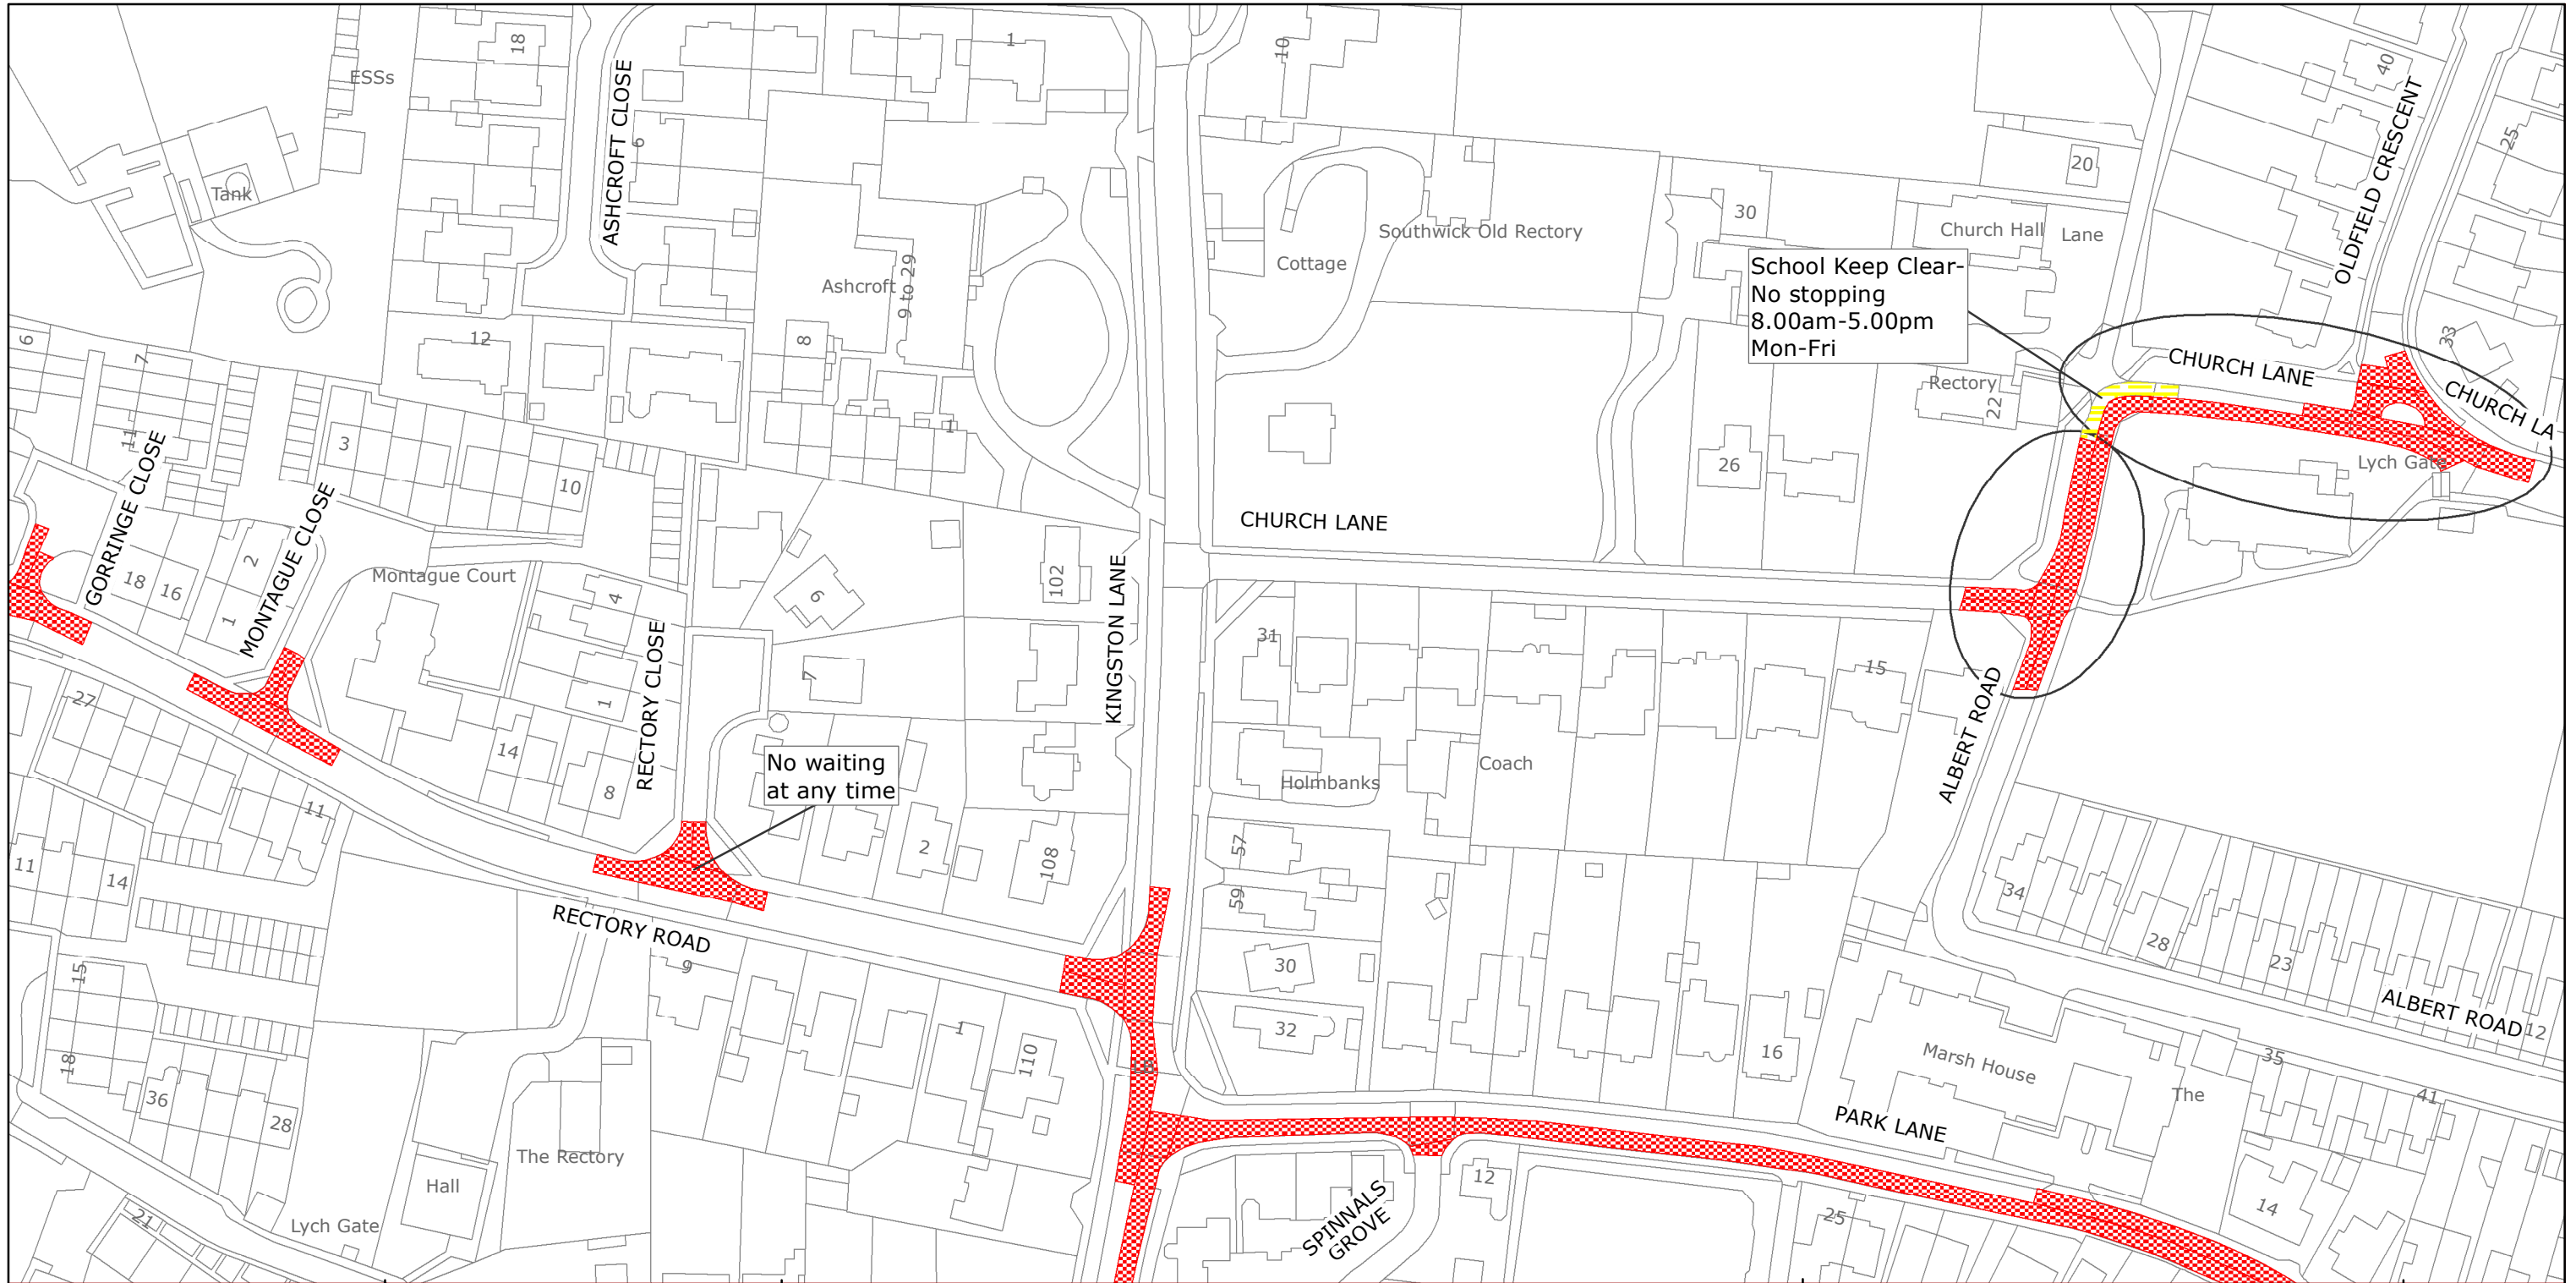

West Sussex County Council
 Highways & Transport
 The Grange
 Tower Street
 Chichester
 West Sussex
 PO19 1RH

ADUR DISTRICT: SHOREHAM/SOUTHWICK
 PROPOSED WAITING RESTRICTIONS (30.07.2018)

TILE REF NO:
 TQ2305SEN

SHEET ISSUE NO 3_ADR1803
 SHEET ACTIVE FROM - DD/MM/YYYY



SCALE:
 1:1250
 at A3 size

Reproduced from or based upon 2018 Ordnance Survey mapping with permission of the Controller of HMSO (c) Crown Copyright reserved.
 Unauthorised reproduction infringes Crown copyright and may lead to prosecution or civil proceedings West Sussex County Council Licence No. 100018485