

TRAFFIC REGULATION ORDER (TRO) CONSULTATION

ADR1805MM – Sullington Way, Shoreham

20/9/18 – 11/10/18

Contents

Notice	Page 2
Statement of Reasons	Page 3
Draft Order	Page 4
Plan "c_adurtq2205nws_2" - existing restrictions	Page 5
Plan "c_adurtq2205nws_2" - proposals	Page 6

West Sussex County Council
((Adur District) (Parking Places & Traffic Regulation) (Consolidation)
Order 2009)

(Shoreham-By-Sea: Sullington Way Amendment) Order 2018

NOTICE is hereby given that West Sussex County Council proposes to make a permanent Traffic Regulation Order under the provisions of the Road Traffic Regulation Act 1984, the effect of which will be to extend the double yellow lines on the western side of Sullington Way in Shoreham-By-Sea, northwards by a distance of approximately 40 metres.

Full details of the proposals in this notice can be viewed on our website at www.westsussex.gov.uk. The website includes a response form for any comments or objections.

The documents may also be inspected at County Hall Chichester, during normal office hours, and at Shoreham-By-Sea library, St Marys Road, Shoreham-By-Sea during normal library opening hours.

Any comments or objections about the proposal must be received before 11 October 2018. These may be submitted via the response form on the website mentioned above, by e-mail to tro.team@westsussex.gov.uk or in writing to TRO Team, West Sussex County Council, The Grange, Tower Street Chichester, PO19 1RH. For legal reasons, only correspondence including a full name and address will be considered. Please quote reference ADR1805-MM in all correspondence.

Dated this 20th day of September 2018.
Director of Law & Assurance, County Hall, Chichester.

West Sussex County Council
((Adur District) (Parking Places & Traffic Regulation) (Consolidation) Order
2009)

(Shoreham-By-Sea: Sullington Way Amendment) Order 2018

STATEMENT OF REASONS
FOR PROPOSING TO MAKE THE ORDER

West Sussex County Council proposes to make a permanent Traffic Regulation Order under the provisions of the Road Traffic Regulation Act 1984, the effect of which will be to extend the double yellow lines on the western side of Sullington Way in Shoreham-By-Sea, northwards by a distance of approximately 40 metres.

Sullington Way is a narrow residential cul-de-sac which also provides access to St Peters Catholic Primary School. Vehicles regularly park on both sides of the road throughout its whole length and the fire service has expressed concerns that this would prevent a fire appliance from reaching properties at the northern end of the road, including the school. The proposed restrictions are intended to resolve this situation, which is considered to be potentially dangerous in the event of an emergency.

The new Order is therefore proposed to facilitate the passage of a class of traffic.

The attached drawing, numbered TQ2205NWS shows the length of road affected by the proposed Order.

Director of Law & Assurance
7 September 2018

ADR1805-MM

WEST SUSSEX COUNTY COUNCIL
((ADUR DISTRICT) (PARKING PLACES & TRAFFIC REGULATION)
(CONSOLIDATION) ORDER 2009)

(SHOREHAM-BY-SEA: SULLINGTON WAY AMENDMENT)
ORDER 2018

West Sussex County Council in exercise of their powers under Sections 1 (1) 2 (1) and (2), 4 (2), 45, 46, 49 and 53 and Part IV of Schedule 9 of the Road Traffic Regulation Act 1984 ("the Act") as amended and of all other enabling powers and after consultation with the Chief Officer of Police in accordance with Part III of Schedule 9 to the Act hereby make the following Order:-

1. This Order shall come into operation on the ***** day of ***** 2017 and may be cited as "West Sussex County Council ((Adur District) (Parking Places & Traffic Regulation) (Consolidation) Order 2009) (Shoreham-By-Sea: Sullington Way Amendment) Order 2018".
2. The "West Sussex County Council (Adur District) (Parking Places & Traffic Regulation) (Consolidation) Order 2009" is hereby amended by the replacement of the plan specified in the First Schedule to this Order, with the plan specified in the Second Schedule, attached hereto.


FIRST SCHEDULE
Plan to be Replaced

TQ2205NWS (Issue Number 2)

SECOND SCHEDULE
Replacement Plan

TQ2205NWS (Issue Number 3)

THE Common Seal of THE)
WEST SUSSEX COUNTY COUNCIL)
was hereto affixed the)
)
day of)
2018)
)
)
)
)
Authorised Signatory)
ADR1805-MM)

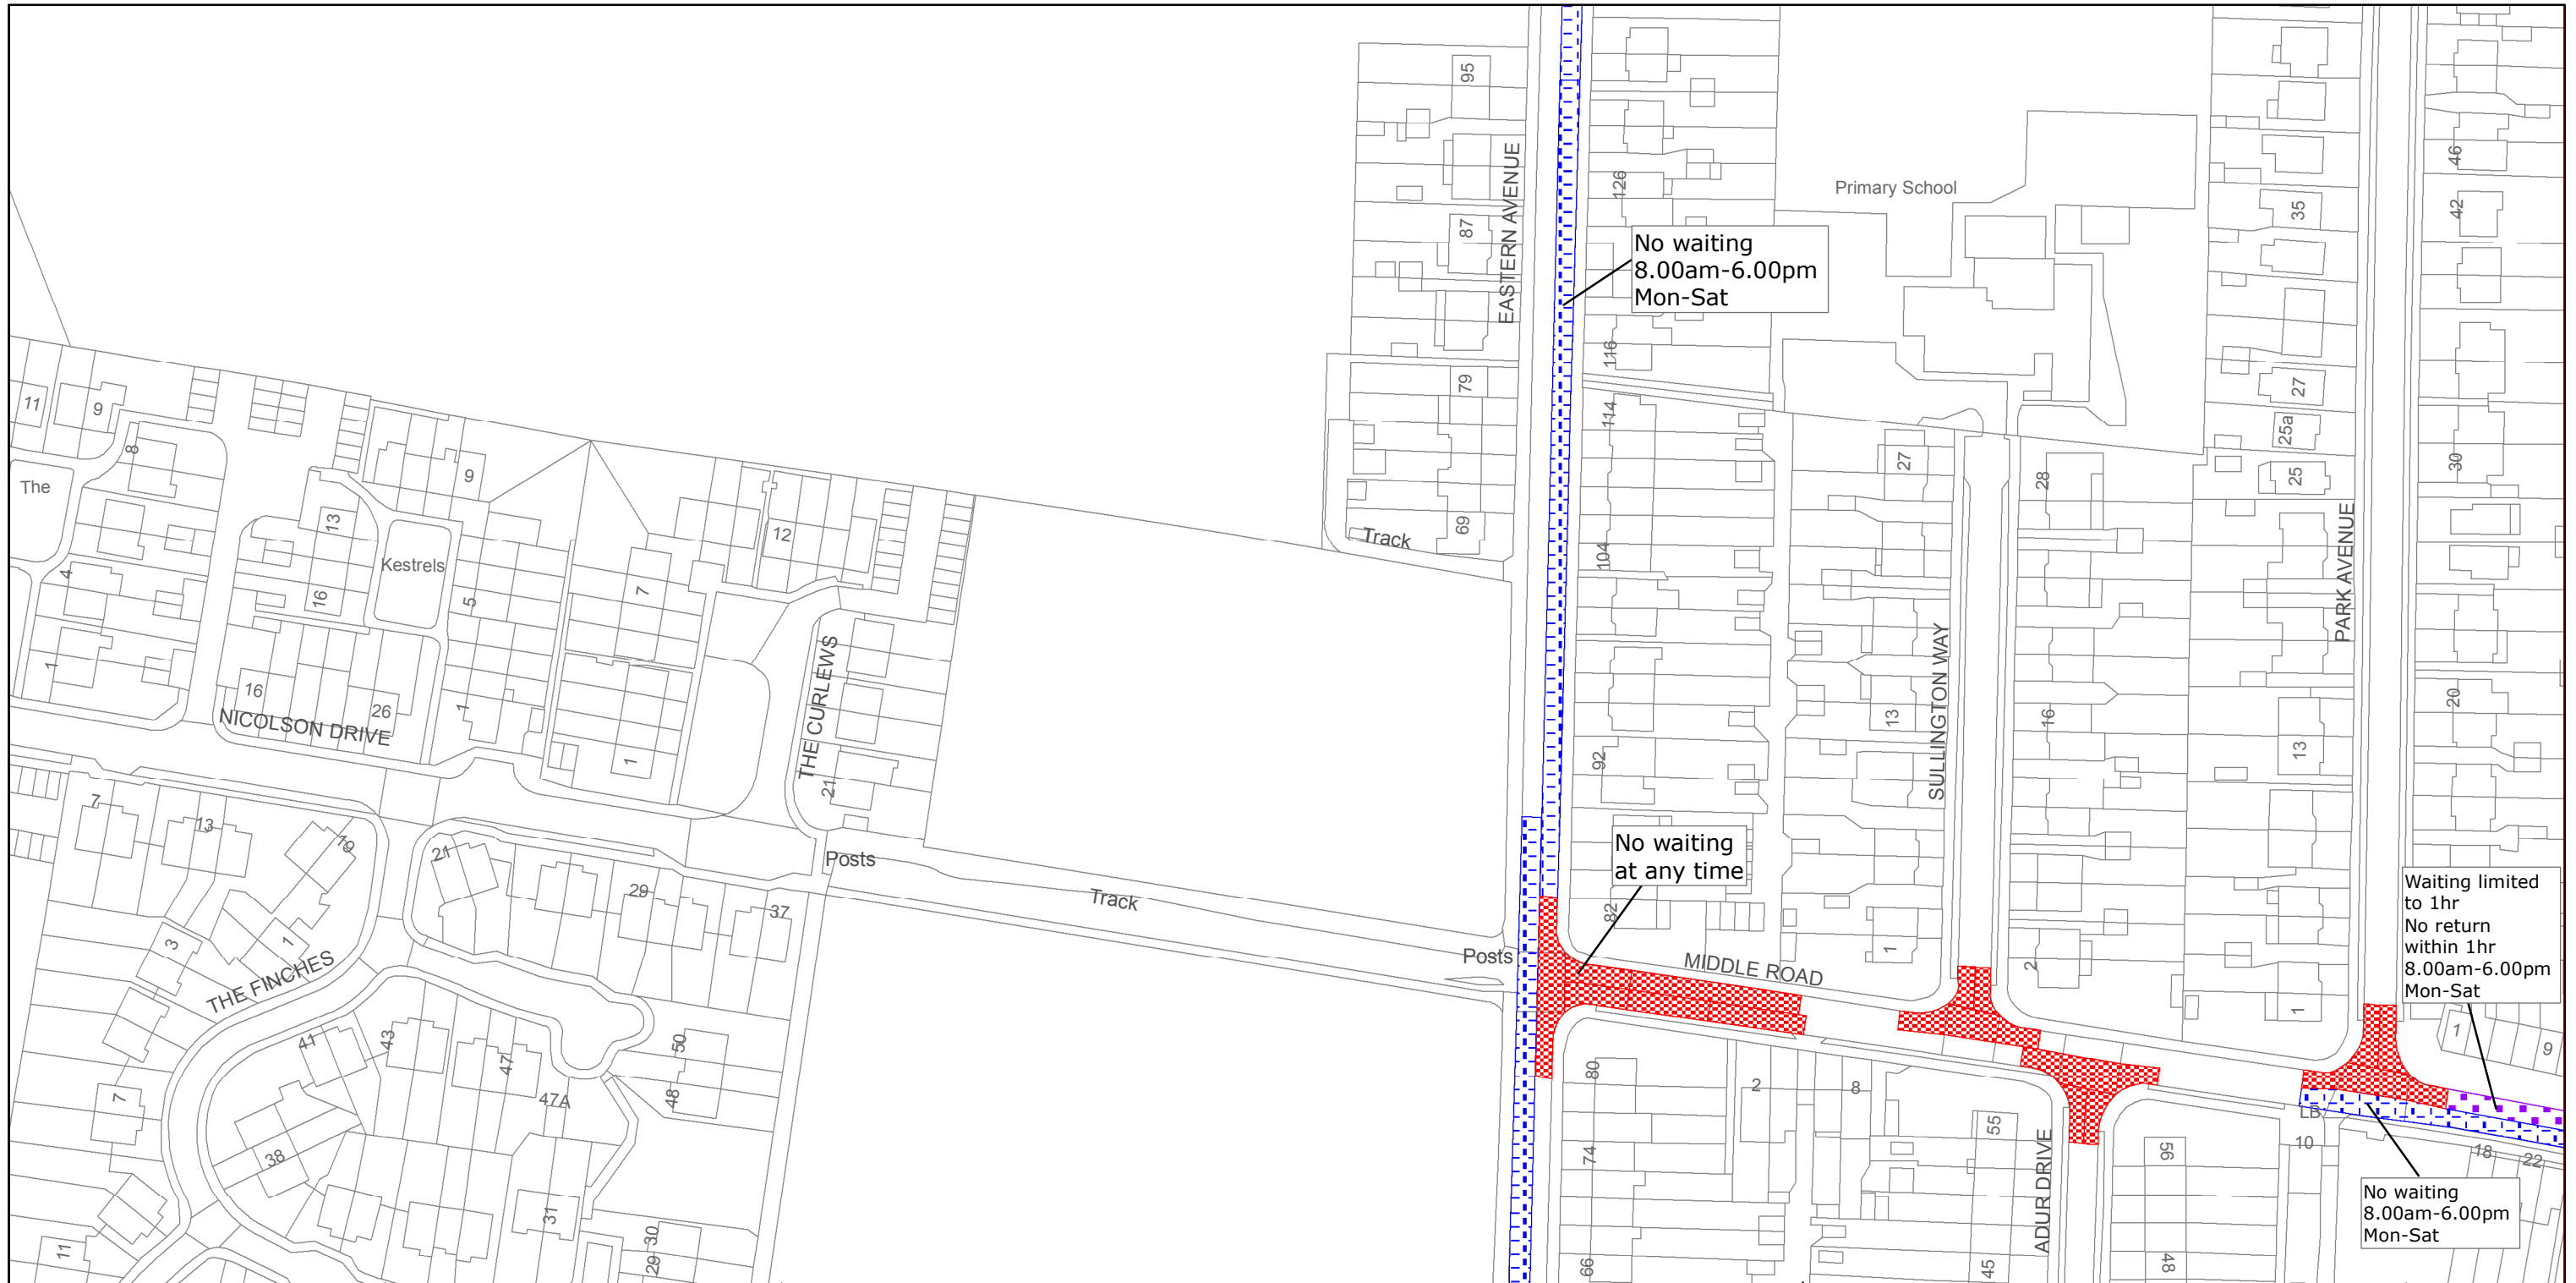

West Sussex County Council
 Highways & Transport
 The Grange
 Tower Street
 Chichester
 West Sussex
 PO19 1RH

ADUR DISTRICT: SHOREHAM/SOUTHWICK
 WAITING RESTRICTIONS


Reproduced from or based upon 2010 Ordnance Survey mapping with permission of the Controller of HMSO (c) Crown Copyright reserved.
 Unauthorised reproduction infringes Crown copyright and may lead to prosecution or civil proceedings West Sussex County Council Licence No. 100018485

TILE REF NO:
 TQ2205NWS

SHEET ISSUE NO 2
 SHEET ACTIVE FROM - 14/10/2013



SCALE:
 at A3 size
 1:1250

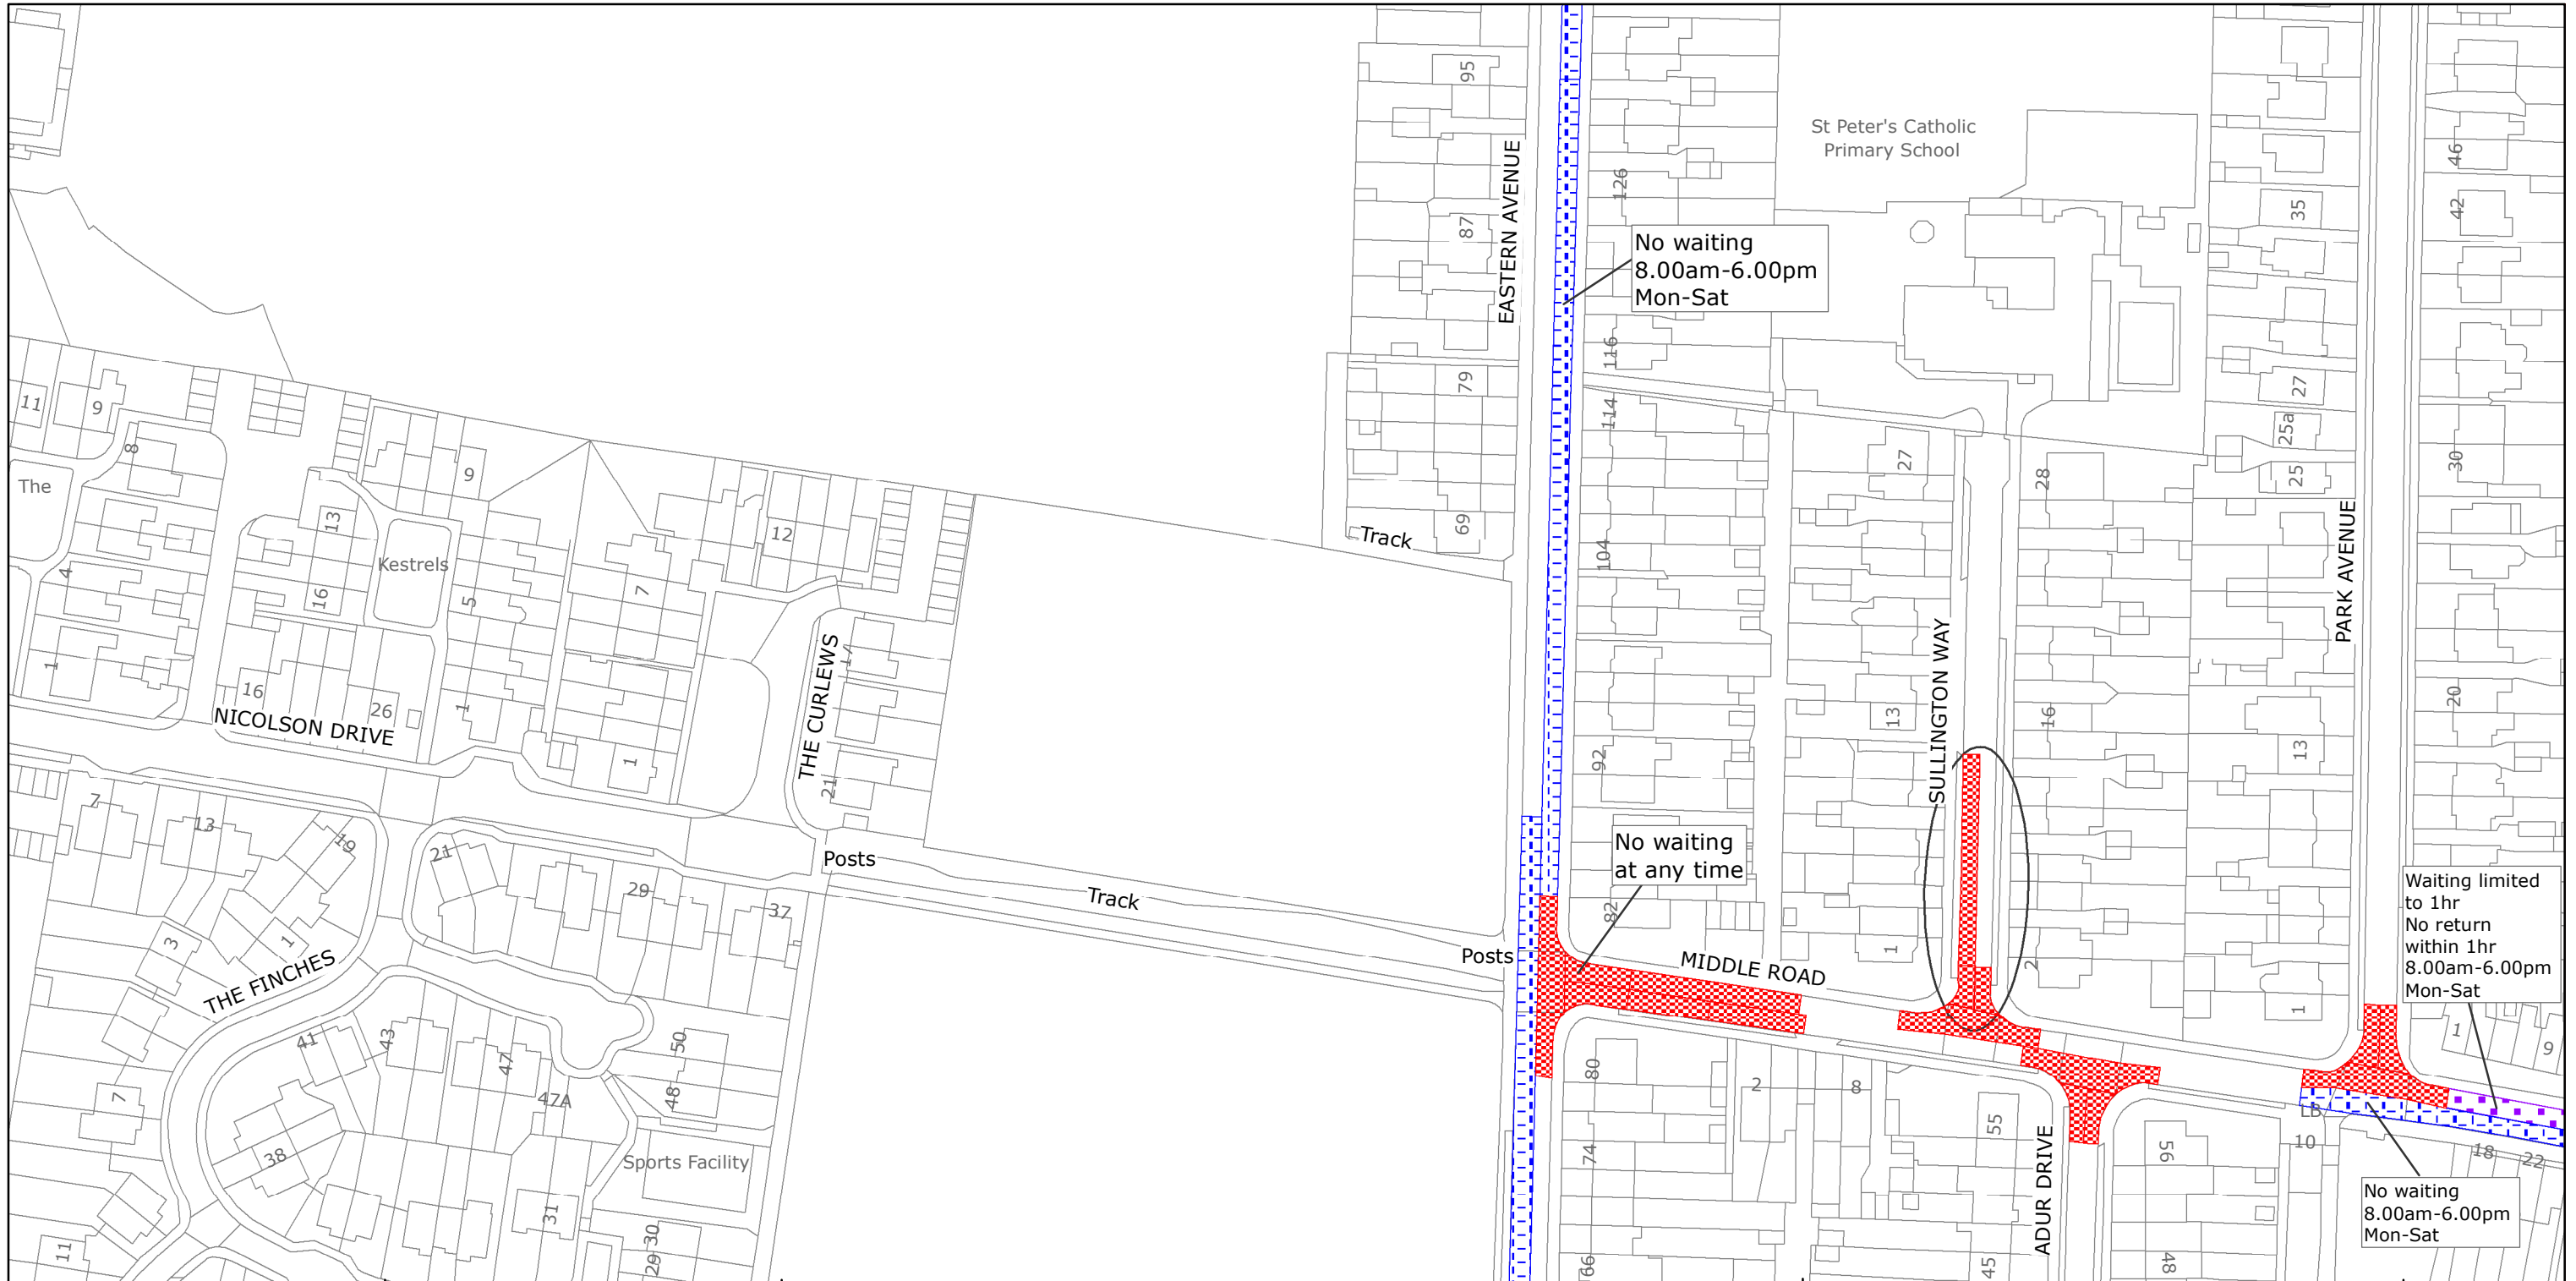

West Sussex County Council
 Highways & Transport
 The Grange
 Tower Street
 Chichester
 West Sussex
 PO19 1RH

ADUR DISTRICT: SHOREHAM/SOUTHWICK
 PROPOSED WAITING RESTRICTIONS (06.08.2018)

TILE REF NO:
 TQ2205NWS

SHEET ISSUE NO 3_ADR1805
 SHEET ACTIVE FROM - DD/MM/YYYY



SCALE:
 1:1250
 at A3 size

Reproduced from or based upon 2018 Ordnance Survey mapping with permission of the Controller of HMSO (c) Crown Copyright reserved.
 Unauthorised reproduction infringes Crown copyright and may lead to prosecution or civil proceedings West Sussex County Council Licence No. 100018485