

**TRAFFIC REGULATION ORDER (TRO) CONSULTATION**

**CMS8019MM – Church Road, Haywards Heath**

**11/10/18 – 1/11/18**

**Contents**

Notice	Page 2
Statement of Reasons	Page 3
Draft Order	Page 4
Plan "c_midsussex tq3323nwn" - existing restrictions	Page 5
Plan "c_midsussex tq3323nwn" - proposals	Page 6

**West Sussex County Council**  
**((Mid Sussex District) (Parking Places & Traffic Regulation) (Consolidation No.2)**  
**Order 2006)**

**(Haywards Heath: Church Road Amendment) Order 2018**

NOTICE is hereby given that West Sussex County Council proposes to make a permanent Traffic Regulation Order under the provisions of the Road Traffic Regulation Act 1984, the effect of which will be to remove approximately 10 metres of the western end of an existing 2 hour limited waiting bay on the south side of Church Road in Haywards Heath, outside St Wilfrids Church, and replace it with double yellow lines.

Full details of the proposals in this notice can be viewed on our website at [www.westsussex.gov.uk](http://www.westsussex.gov.uk). The website includes a response form for any comments or objections.

The documents may also be inspected at County Hall Chichester, during normal office hours, and at Haywards Heath Library, 34 Boltro Road, Haywards Heath during normal library opening hours.

Any comments or objections about the proposal must be received before 1 November 2018 October 2018. These may be submitted via the response form on the website mentioned above, by e-mail to [tro.team@westsussex.gov.uk](mailto:tro.team@westsussex.gov.uk) or in writing to TRO Team, West Sussex County Council, The Grange, Tower Street Chichester, PO19 1RH. For legal reasons, only correspondence including a full name and address will be considered. Please quote reference CMS8019-MM in all correspondence.

Dated this 11th day of October 2018.  
Director of Law & Assurance, County Hall, Chichester.

**West Sussex County Council**  
**((Mid Sussex District) (Parking Places & Traffic Regulation) (Consolidation No.2)**  
**Order 2006)**

**(Haywards Heath: Church Road Amendment) Order 2018**

**STATEMENT OF REASONS**  
**FOR PROPOSING TO MAKE THE ORDER**

West Sussex County Council proposes to make a permanent Traffic Regulation Order that will remove approximately 10 metres of the western end of an existing 2 hour limited waiting bay on the south side of Church Road in Haywards Heath, outside St Wilfrid's Church, and replace it with double yellow lines

A footpath linking South Road to Church Road runs along the western boundary of St Wilfrid's church. West Sussex County Council has received requests for the provision of an uncontrolled pedestrian crossing on Church Road at the point this path emerges.

On considering the site it was concluded that the safest way to provide this crossing point is to construct a build-out feature in the pavement. This will reduce the width of road pedestrians need to cross and provide a clearer view of approaching traffic.

The length of road chosen for the installation of this feature presently has double yellow lines. When weddings or funerals are taking place at St Wilfrid's church, the wedding party or funeral cortege legitimately park on these lines to access the church. This will no longer be possible when the build-out feature is installed. It is therefore proposed to slightly extend the double yellow lines outside the church to ensure access for these vehicles is retained. This will require a shortening of the parking bay described above.

The new Order is therefore proposed to improve the amenities of the area through which the affected lengths of roads run.

The attached drawings, numbered TQ3323NWN show the lengths of roads affected by the proposed Order.

Director of Law & Assurance  
7 September 2018

CMS8019-MM

**WEST SUSSEX COUNTY COUNCIL**  
**((MID SUSSEX DISTRICT) (PARKING PLACES & TRAFFIC REGULATION)**  
**(CONSOLIDATION NO.2) ORDER 2006)**

**(HAYWARDS HEATH: CHURCH ROAD AMEENDMENT)**  
**ORDER 2018**

West Sussex County Council in exercise of their powers under Sections 1 (1) 2 (1) and (2), 4 (2), 45, 46, 49 and 53 and Part IV of Schedule 9 of the Road Traffic Regulation Act 1984 ("the Act") as amended and of all other enabling powers and after consultation with the Chief Officer of Police in accordance with Part III of Schedule 9 to the Act hereby make the following Order:-

1. This Order shall come into operation on the \*\*\*\*\* day of \*\*\*\*\* 2017 and may be cited as "West Sussex County Council ((Mid Sussex District) (Parking Places & Traffic Regulation) (Consolidation No.2) Order 2006) (Haywards Heath: Church Road Amendment) Order 2018".
2. The "West Sussex County Council (Mid Sussex District) (Parking Places & Traffic Regulation) (Consolidation No.2) Order 2006" is hereby amended by the replacement of the plan specified in the First Schedule to this Order, with the plan specified in the Second Schedule, attached hereto.


**FIRST SCHEDULE**  
**Plans to be Replaced**

TQ3323NWN (Issue Number 5)

**SECOND SCHEDULE**  
**Replacement Plan**

TQ3323NWN (Issue Number 6)

THE Common Seal of THE )  
WEST SUSSEX COUNTY COUNCIL )  
was hereto affixed the )  
)  
day of 2018 )  
)  
)  
)  
)  
)  
Authorised Signatory )  
CMS8019-MM )

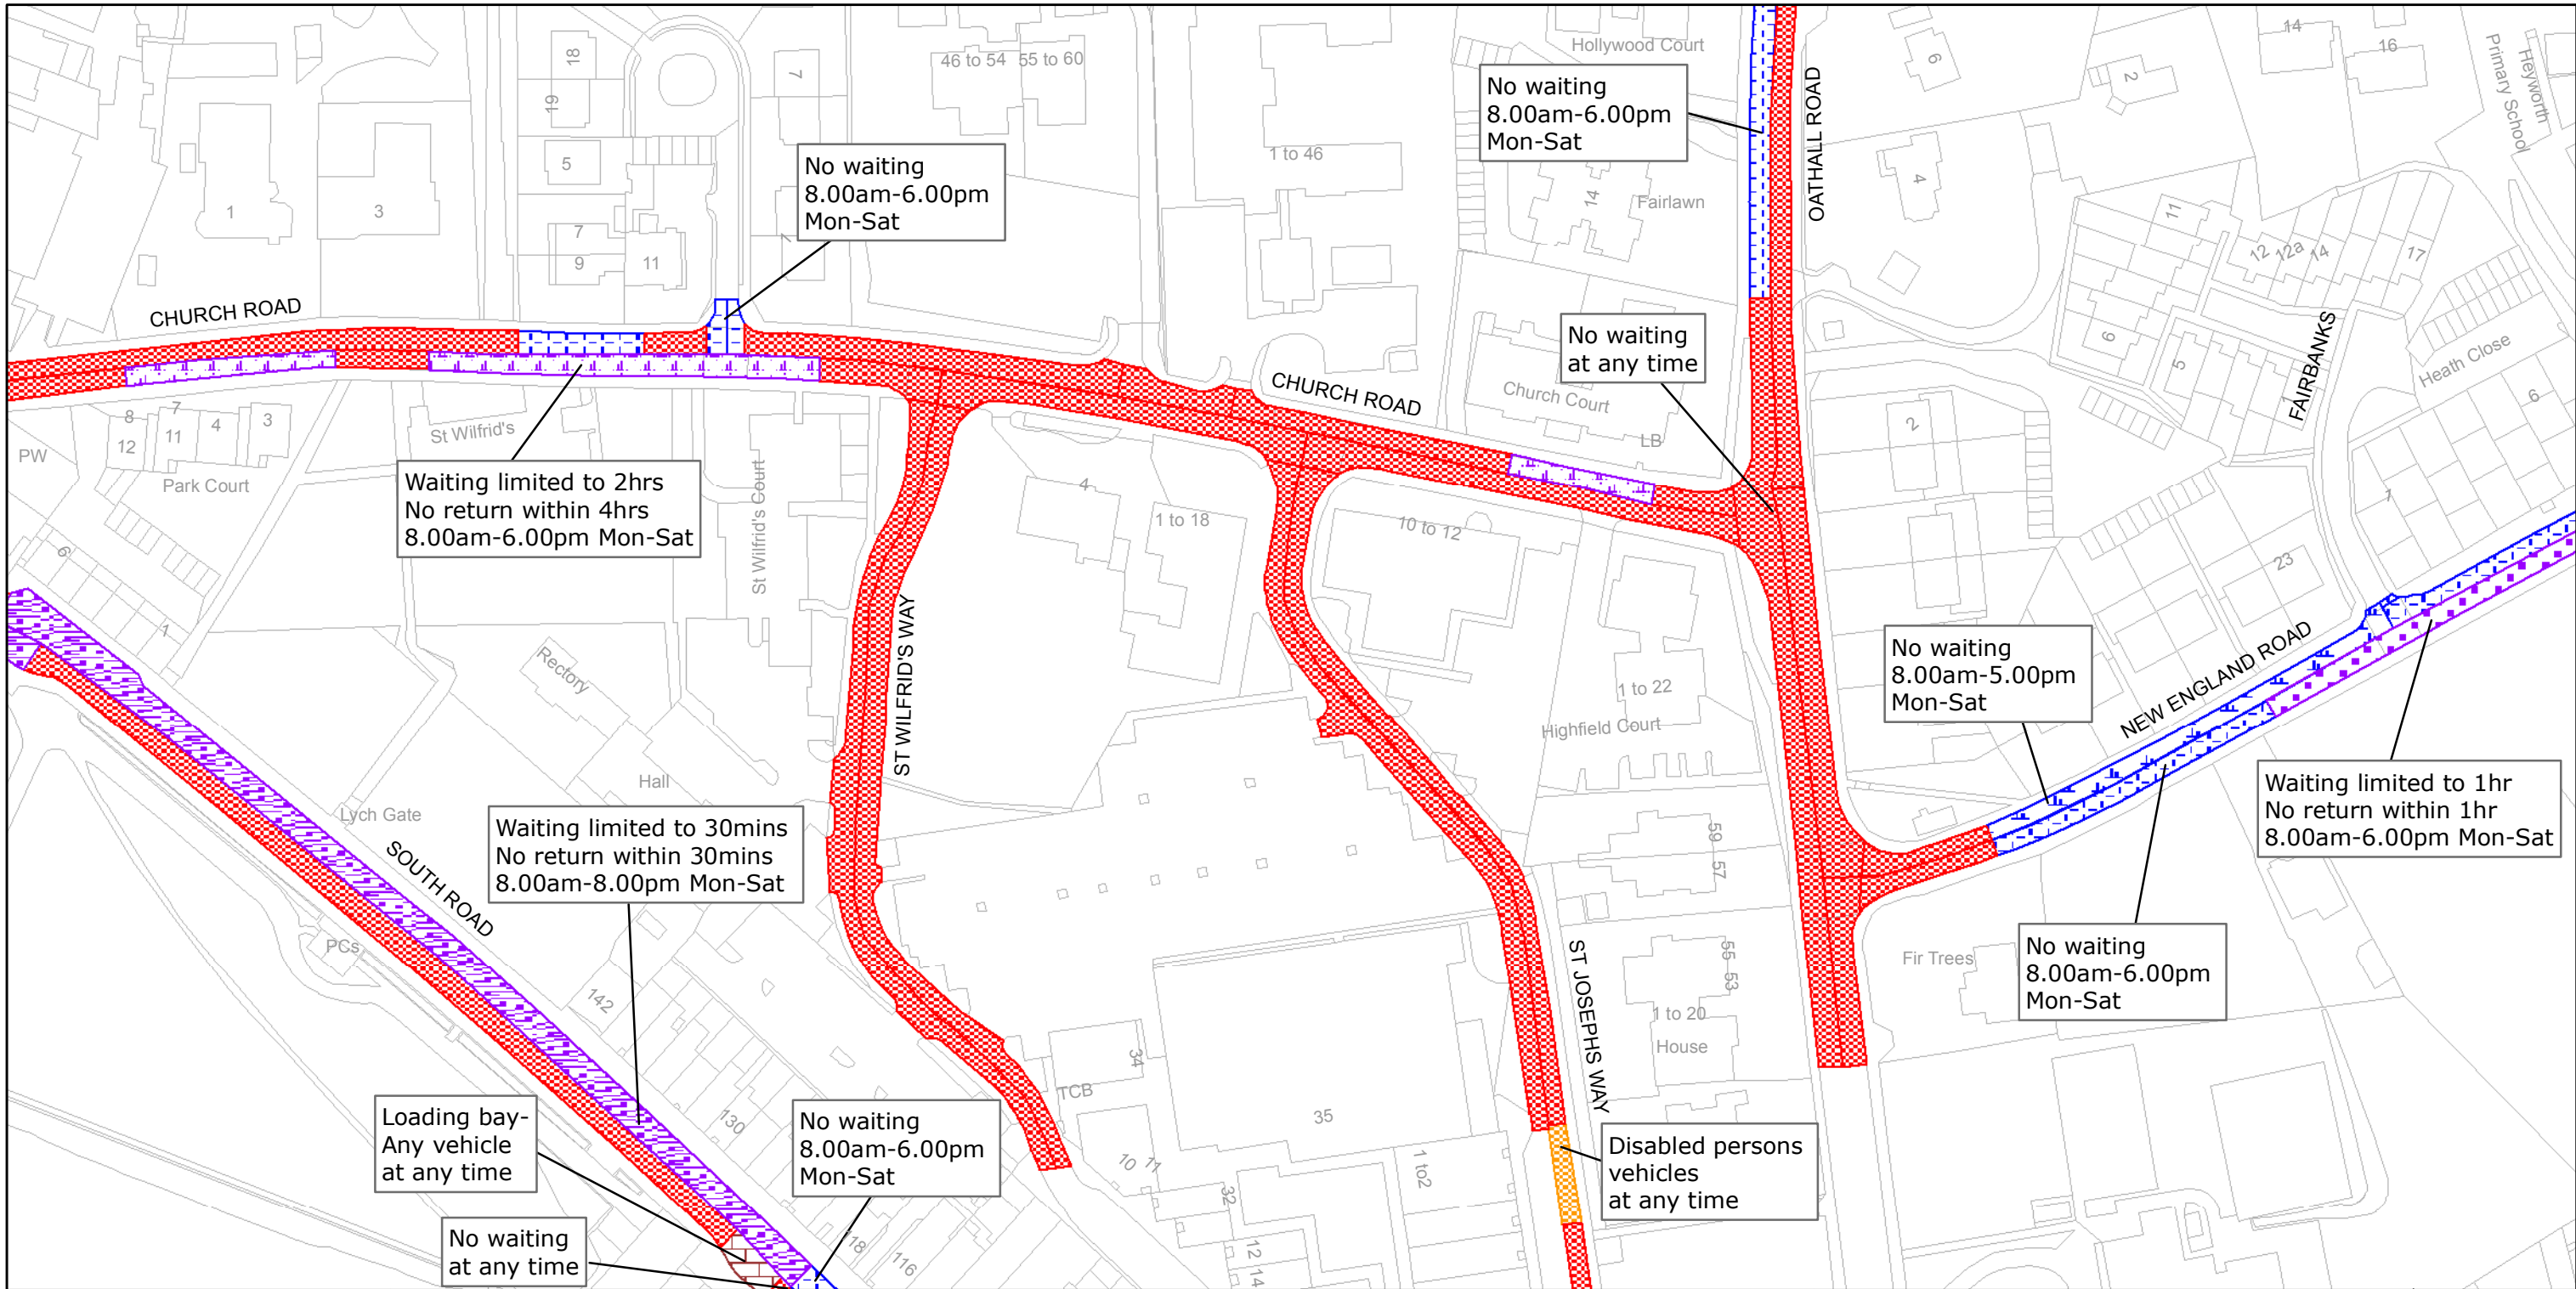

West Sussex County Council  
 Infrastructure  
 The Grange  
 Tower Street  
 Chichester  
 West Sussex  
 PO19 1RH

MID SUSSEX DISTRICT: HAYWARDS HEATH  
 WAITING RESTRICTIONS


TILE REF NO:  
 TQ3323NWN

SHEET ISSUE NO 5  
 SHEET ACTIVE FROM - 21/02/2011



SCALE:  
 1:1250  
 at A3 size

Reproduced from or based upon 2010 Ordnance Survey mapping with permission of the Controller of HMSO (c) Crown Copyright reserved.  
 Unauthorised reproduction infringes Crown copyright and may lead to prosecution or civil proceedings West Sussex County Council Licence No. 100023447

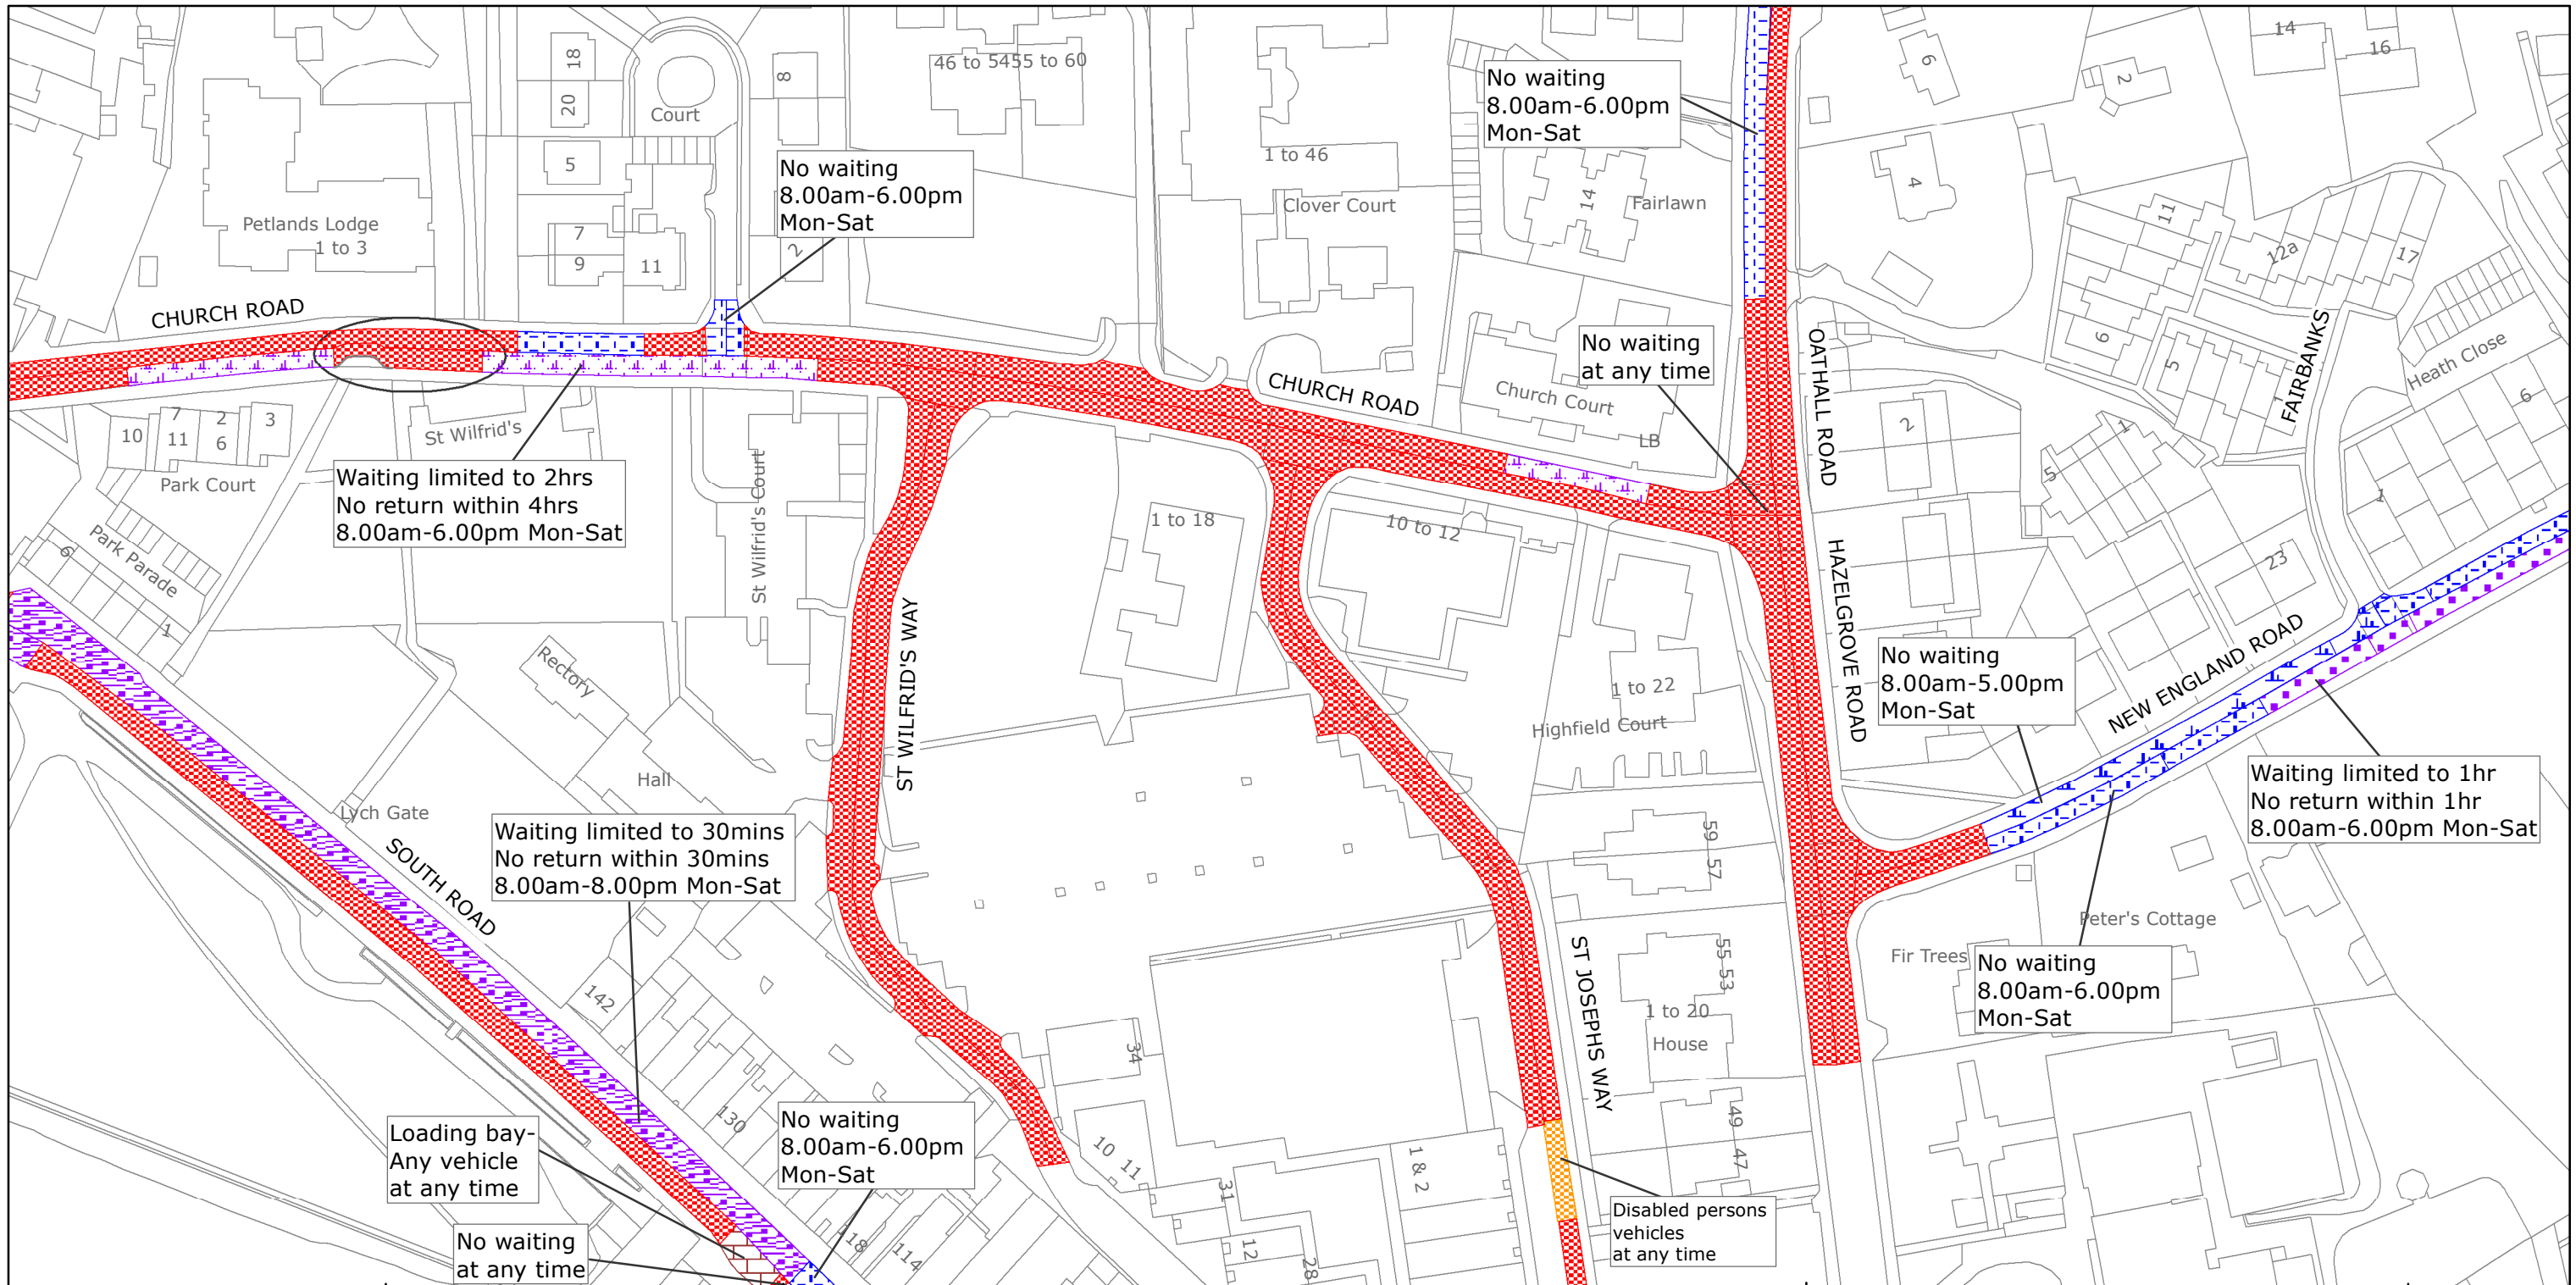

West Sussex County Council  
 Highways & Transport  
 The Grange  
 Tower Street  
 Chichester  
 West Sussex  
 PO19 1RH

MID SUSSEX DISTRICT: HAYWARDS HEATH  
 PROPOSED WAITING RESTRICTIONS (02.08.2018)

Reproduced from or based upon 2018 Ordnance Survey mapping with permission of the Controller of HMSO (c) Crown Copyright reserved.  
 Unauthorised reproduction infringes Crown copyright and may lead to prosecution or civil proceedings West Sussex County Council Licence No. 100018485

TILE REF NO:  
 TQ3323NWN

SHEET ISSUE NO 6\_CMS8019  
 SHEET ACTIVE FROM - DD/MM/YYYY



SCALE:  
 1:1250  
 at A3 size