

TRAFFIC REGULATION ORDER (TRO) CONSULTATION

JEA9007MM – Langbury Lane, Ferring

15/11/18 – 6/12/18

Contents

Notice	Page 2
Statement of Reasons	Page 3
Draft Order	Page 4
Plan "c_aruntq0903sws_3" - existing restrictions	Page 5
Plan "c_aruntq0903sws_3" - proposals	Page 6

West Sussex County Council
(Arun District) (Parking Places & Traffic Regulation) (Consolidation) Order 2010)

(Ferring: Langbury Lane Amendment) Order 2018

NOTICE is hereby given that West Sussex County Council proposes to make a permanent Traffic Regulation Order under the provisions of the Road Traffic Regulation Act 1984, the effect of which will be to prohibit vehicles from waiting at any time (double yellow lines) on both sides of Langbury Lane in Ferring, at its junction with Glenbarrie Way.

Full details of the proposals in this notice can be viewed on our website at www.westsussex.gov.uk. The website includes a response form for any comments or objections.

The documents may also be inspected at County Hall Chichester, during normal office hours, and at Ferring Library, The Street, Ferring during normal library opening hours.

Any comments or objections about the proposal must be received before 6 December 2018. These may be submitted via the response form on the website mentioned above, by e-mail to tro.team@westsussex.gov.uk or in writing to TRO Team, West Sussex County Council, The Grange, Tower Street Chichester, PO19 1RH. For legal reasons, only correspondence including a full name and address will be considered. Please quote reference JEA9007-MM in all correspondence.

Dated this 15th day of November 2018.
Director of Law & Assurance, County Hall, Chichester.

WEST SUSSEX COUNTY COUNCIL
((ARUN DISTRICT) (PARKING PLACES & TRAFFIC REGULATION)
(CONSOLIDATION) ORDER 2010)

(FERRING: LANGBURY LANE AMENDMENT) ORDER 2018

STATEMENT OF REASONS
FOR PROPOSING TO MAKE THE ORDER

West Sussex County Council proposes to make a permanent Traffic Regulation Order under the provisions of the Road Traffic Regulation Act 1984, the effect of which will be to introduce a restriction prohibiting vehicles from waiting at any time on both sides of Langbury Lane, at its junction with Glenbarrie Way.

New homes have been built on land to the west of Glenbarrie Way. When granting planning permission for the construction of these houses it was specified that, if necessary, the developer should meet the cost of installing measures to prevent parked vehicles on Langbury Lane from obstructing its junction with Glenbarrie Way. With the houses now constructed it is considered that preventing vehicles parking on both sides of Langbury Lane near the junction would improve safety at the junction and improve the passage of traffic along Langbury Lane.

The new Order is therefore proposed to facilitate the passage of traffic and avoid danger to persons or other traffic using the affected length of road.

The attached drawing, numbered TQ0903SWS, shows the length of road affected by the proposed Order.

Director of Law & Assurance
2 July 2018

JEA9007-MM



West Sussex County Council
 Highways & Transport
 The Grange
 Tower Street
 Chichester
 West Sussex
 PO19 1RH

ARUN DISTRICT: FERRING

NO EXISTING WAITING RESTRICTIONS


TILE REF NO:
TQ0903SWS

SHEET ISSUE NO
 SHEET ACTIVE FROM - DD/MM/YYYY



SCALE:
 1:1250
 at A3 size

Reproduced from or based upon 2017 Ordnance Survey mapping with permission of the Controller of HMSO (c) Crown Copyright reserved.
 Unauthorised reproduction infringes Crown copyright and may lead to prosecution or civil proceedings West Sussex County Council Licence No. 100018485

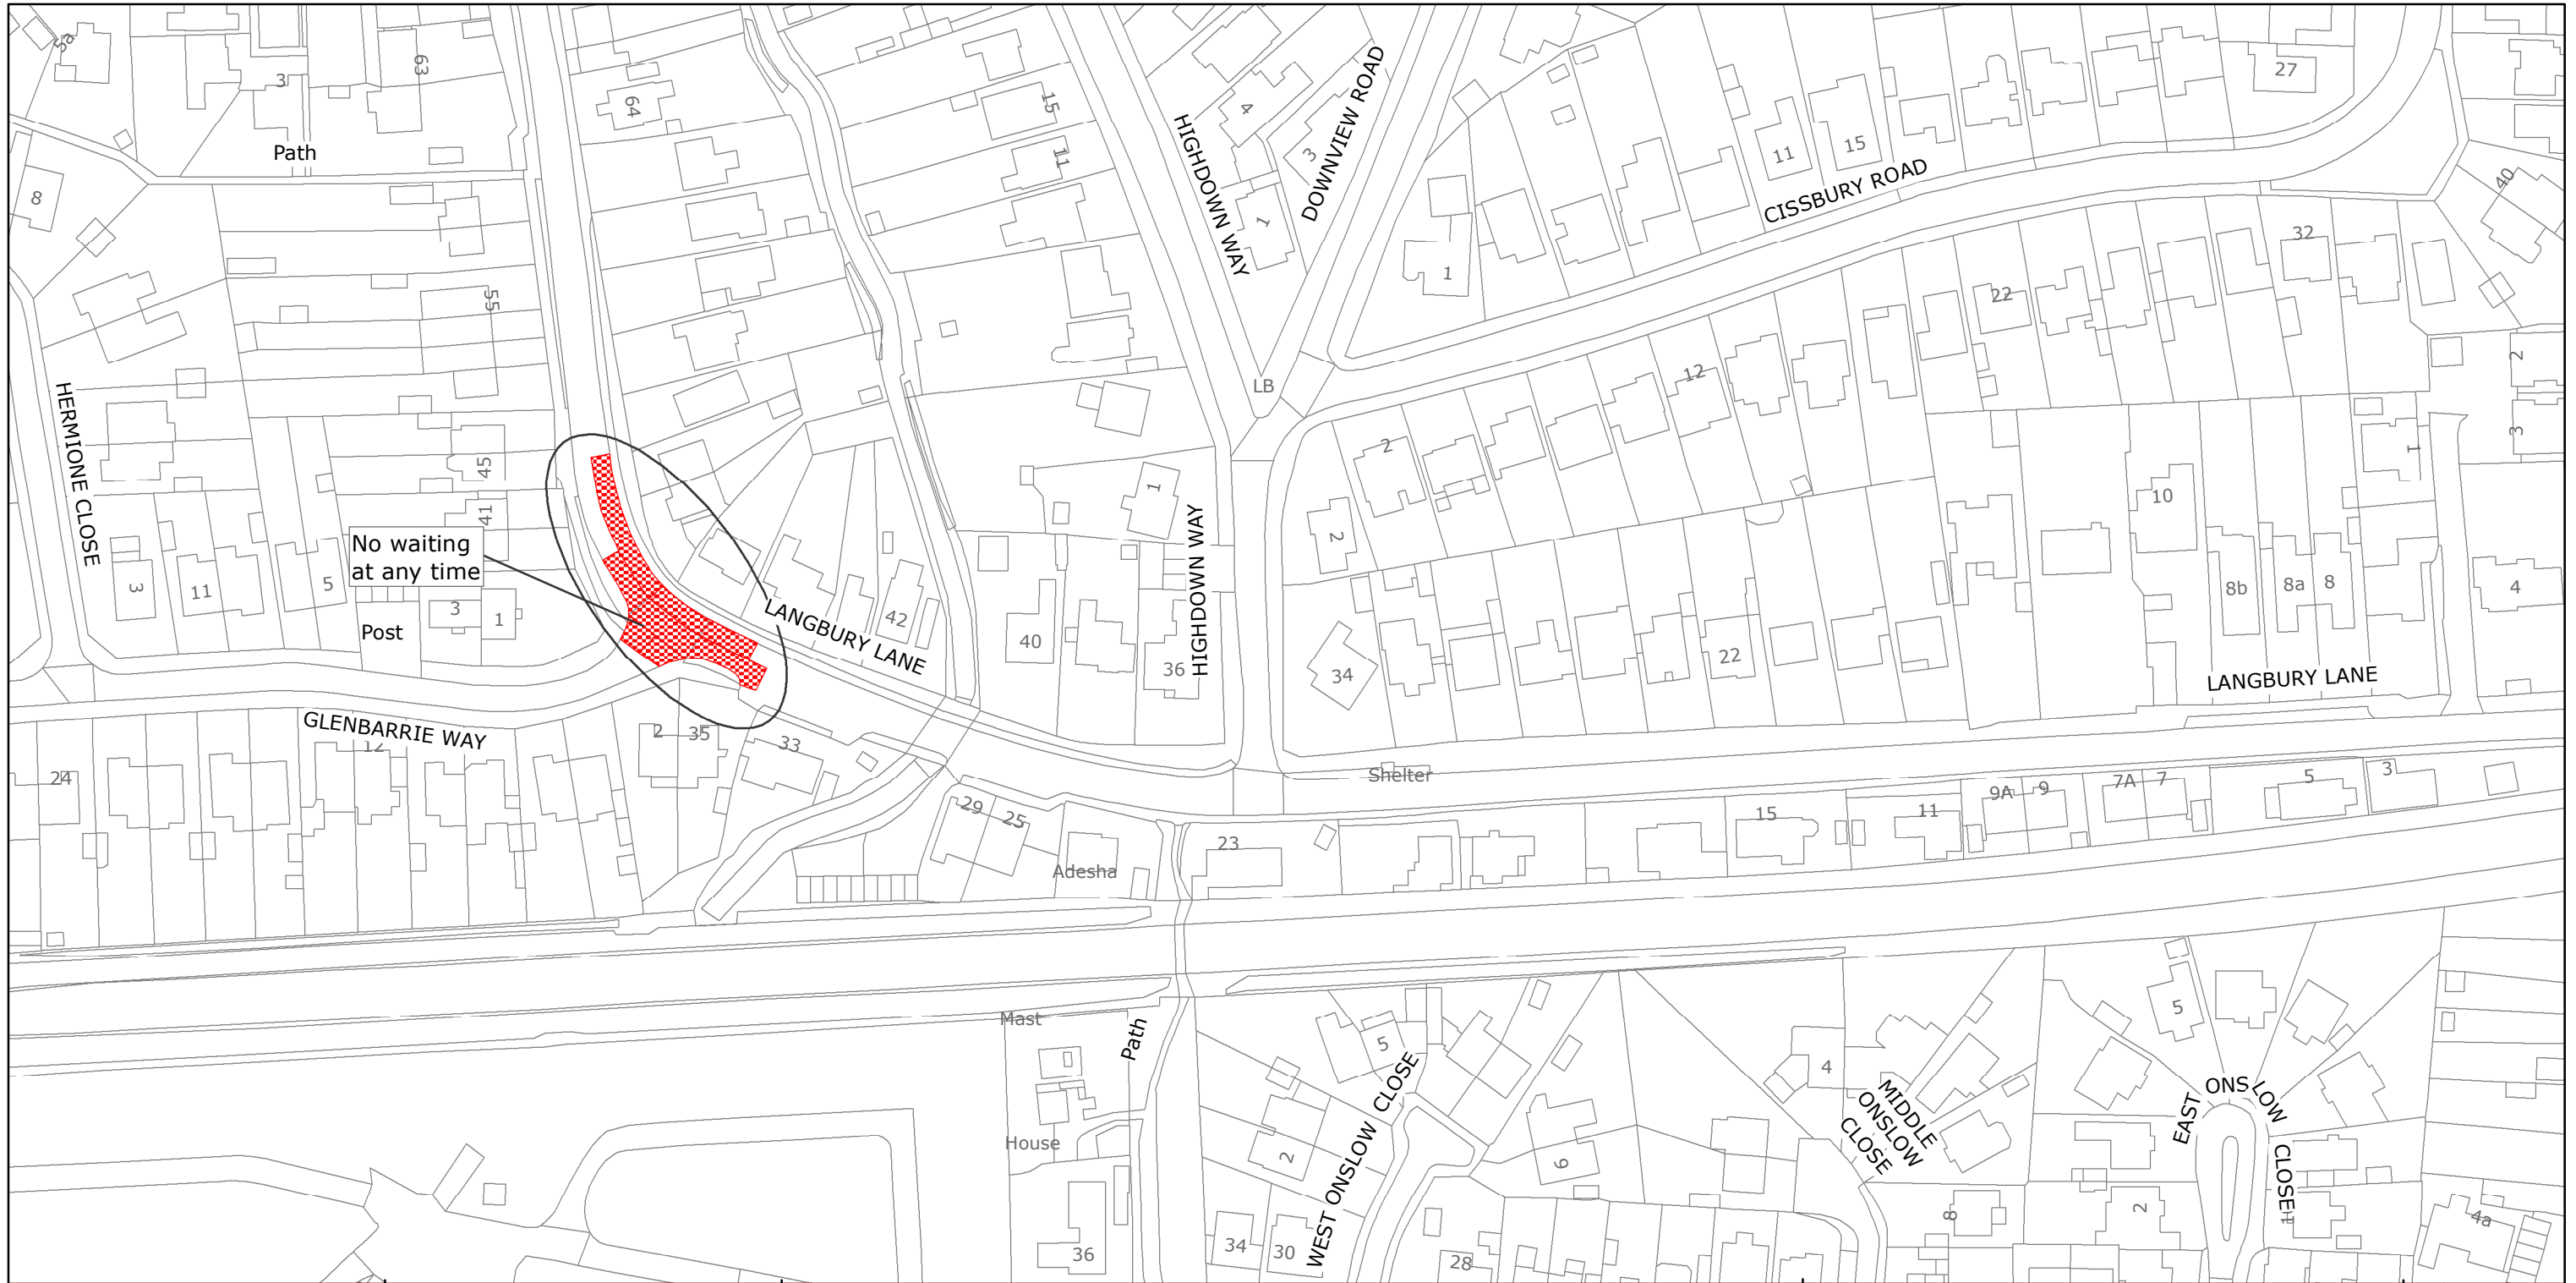

West Sussex County Council
 Highways & Transport
 The Grange
 Tower Street
 Chichester
 West Sussex
 PO19 1RH

ARUN DISTRICT: FERRING
 PROPOSED WAITING RESTRICTIONS (18.07.2018)

TILE REF NO:
TQ0903SWS

SHEET ISSUE NO 1_JEA9007
 SHEET ACTIVE FROM - DD/MM/YYYY



SCALE:
 1:1250
 at A3 size

Reproduced from or based upon 2018 Ordnance Survey mapping with permission of the Controller of HMSO (c) Crown Copyright reserved.
 Unauthorised reproduction infringes Crown copyright and may lead to prosecution or civil proceedings West Sussex County Council Licence No. 100018485