

TRAFFIC REGULATION ORDER (TRO) CONSULTATION
CMS8017MM - Updown Hill and Weavers Mead, Bolnore
15/11/18 – 6/12/18

Contents

Notice	Page 2
Statement of Reasons	Page 3
Draft Order	Page 4
Plan "c_midsussex tq3222 nwn_2" - existing restrictions	Page 5
Plan "c_midsussex tq3222 nwn_2" - proposals	Page 6

West Sussex County Council
(Mid Sussex District) (Parking Places & Traffic Regulation) (Consolidation No.2)
Order 2006)

(Haywards Heath: Bolnore Village) (Updown Hill and Weavers Mead Amendment)
Order 2018

NOTICE is hereby given that West Sussex County Council proposes to make a permanent Traffic Regulation Order under the provisions of the Road Traffic Regulation Act 1984, the effect of which will be to introduce yellow "School Keep Clear" markings, prohibiting stopping at any time Mon-Fri on the eastern side of Updown Hill in Bolnore Village, Haywards Heath at the entrance to Bolnore Village Primary School. The Order also prohibits waiting at any time (double yellow lines) on lengths of the western side of Updown Hill, and on both sides of Weavers Mead at its junction with Updown Hill.

Full details of the proposals in this notice can be viewed on our website at www.westsussex.gov.uk. The website includes a response form for any comments or objections.

The documents may also be inspected at County Hall Chichester, during normal office hours, and at Haywards Heath Library, 34 Boltro Road, Haywards Heath during normal library opening hours.

Any comments or objections about the proposal must be received before 6 December 2018. These may be submitted via the response form on the website mentioned above, by e-mail to tro.team@westsussex.gov.uk or in writing to TRO Team, West Sussex County Council, The Grange, Tower Street Chichester, PO19 1RH. For legal reasons, only correspondence including a full name and address will be considered. Please quote reference CMS8017-MM in all correspondence.

Dated this 15th day of November 2018.
Director of Law & Assurance, County Hall, Chichester.

West Sussex County Council
(Mid Sussex District) (Parking Places & Traffic Regulation) (Consolidation No.2)
Order 2006)

(Various Parishes: School Access Amendment) Order 2018

STATEMENT OF REASONS
FOR PROPOSING TO MAKE THE ORDER

West Sussex County Council proposes to make a permanent Traffic Regulation Order that will introduce yellow "School Keep Clear" markings, prohibiting stopping at any time Mon-Fri on the eastern side of Updown Hill in Bolnore Village, Haywards Heath at the entrance to Bolnore Village Primary School. The Order also prohibits waiting at any time (double yellow lines) on lengths of the western side of Updown Hill, and on Both sides of Weavers Mead at its junction with Updown Hill.

Yellow zigzag 'School Keep Clear' markings are used to prevent vehicles parking too close to school entrances, where they cause obstruction and restrict visibility for motorists at these sensitive locations. Until a recent project to regularise them across the county, most 'school keep clear' markings were advisory, were not well observed and could not be legally enforced. The proposed Order will make the markings at Bolnore Village Primary School legally enforceable so action can be taken to keep them clear of parked cars.

Whilst reviewing the 'School Keep Clear restrictions in the area, the opportunity has also been taken to introduce new restrictions at other locations where parking problems associated with school traffic have been reported.

The new Order is therefore proposed to avoid danger to persons or traffic using the roads and to facilitate the passage of traffic.

The attached drawing, numbered TQ3222NWN shows the lengths of roads affected by the proposed Order.

Director of Law & Assurance
7 November 2018

CMS8017-MM

WEST SUSSEX COUNTY COUNCIL
((MID SUSSEX DISTRICT) (PARKING PLACES & TRAFFIC REGULATION)
(CONSOLIDATION NO.2) ORDER 2006)

(HAYWARDS HEATH: BOLNORE VILLAGE) (UPDOWN HILL AND WEAVERS MEAD AMENDMENT) ORDER 2018


West Sussex County Council in exercise of their powers under Sections 1 (1) 2 (1) and (2), 4 (2), 45, 46, 49 and 53 and Part IV of Schedule 9 of the Road Traffic Regulation Act 1984 ("the Act") as amended and of all other enabling powers and after consultation with the Chief Officer of Police in accordance with Part III of Schedule 9 to the Act hereby make the following Order:-

1. This Order shall come into operation on the ***** day of ***** 2018 and may be cited as "West Sussex County Council ((Mid Sussex District) (Parking Places & Traffic Regulation) (Consolidation No.2) Order 2006) (Haywards Heath: Bolnore Vilage) (Updown Hill and Weavers Mead Amendment) Order 2018".
2. The "West Sussex County Council (Mid Sussex District) (Parking Places & Traffic Regulation) (Consolidation No.2) Order 2006" is hereby amended by the insertion of the plans specified in the Schedule to this Order, attached hereto.

SCHEDULE
Plans to be Inserted

TQ3222NWN (Issue Number 1)

THE Common Seal of THE)
WEST SUSSEX COUNTY COUNCIL)
was hereto affixed the)
)
day of)
2018)
)
)
)
Authorised Signatory)
CMS8017-MM)

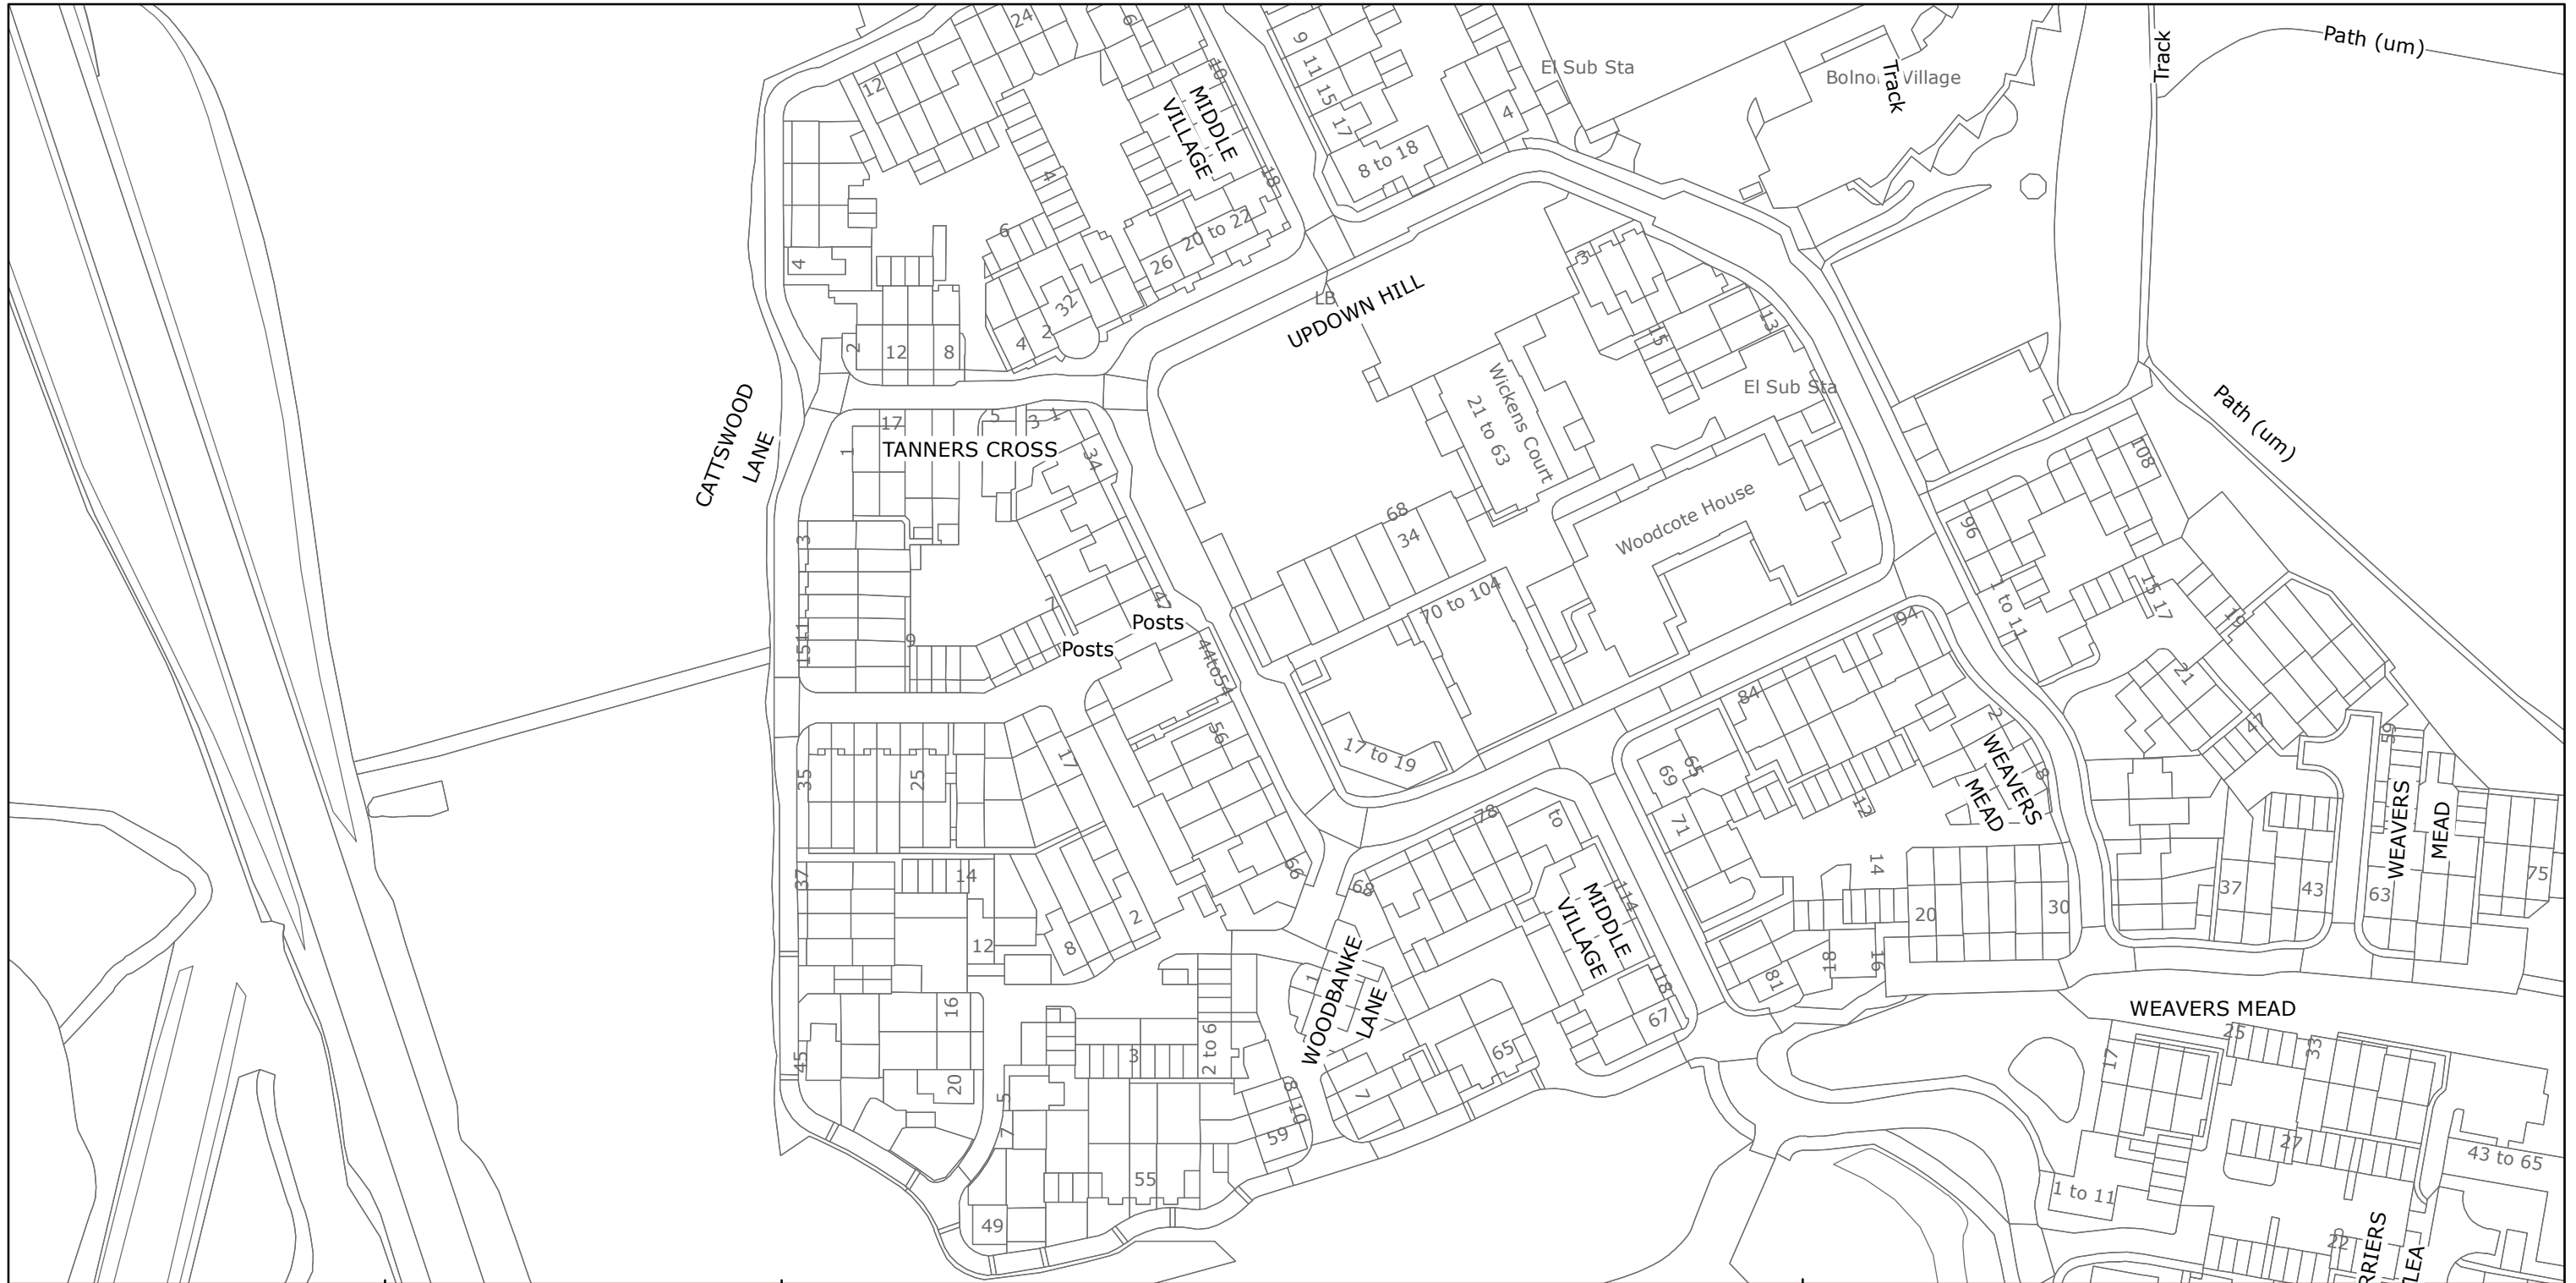

West Sussex County Council
 Highways & Transport
 The Grange
 Tower Street
 Chichester
 West Sussex
 PO19 1RH

MID SUSSEX DISTRICT: HAYWARDS HEATH
 NO EXISTING WAITING RESTRICTIONS


TILE REF NO:
TQ3222NWN

SHEET ISSUE NO
 SHEET ACTIVE FROM - DD/MM/YYYY



SCALE:
 1:1250
 at A3 size

Reproduced from or based upon 2018 Ordnance Survey mapping with permission of the Controller of HMSO (c) Crown Copyright reserved.
 Unauthorised reproduction infringes Crown copyright and may lead to prosecution or civil proceedings West Sussex County Council Licence No. 100018485

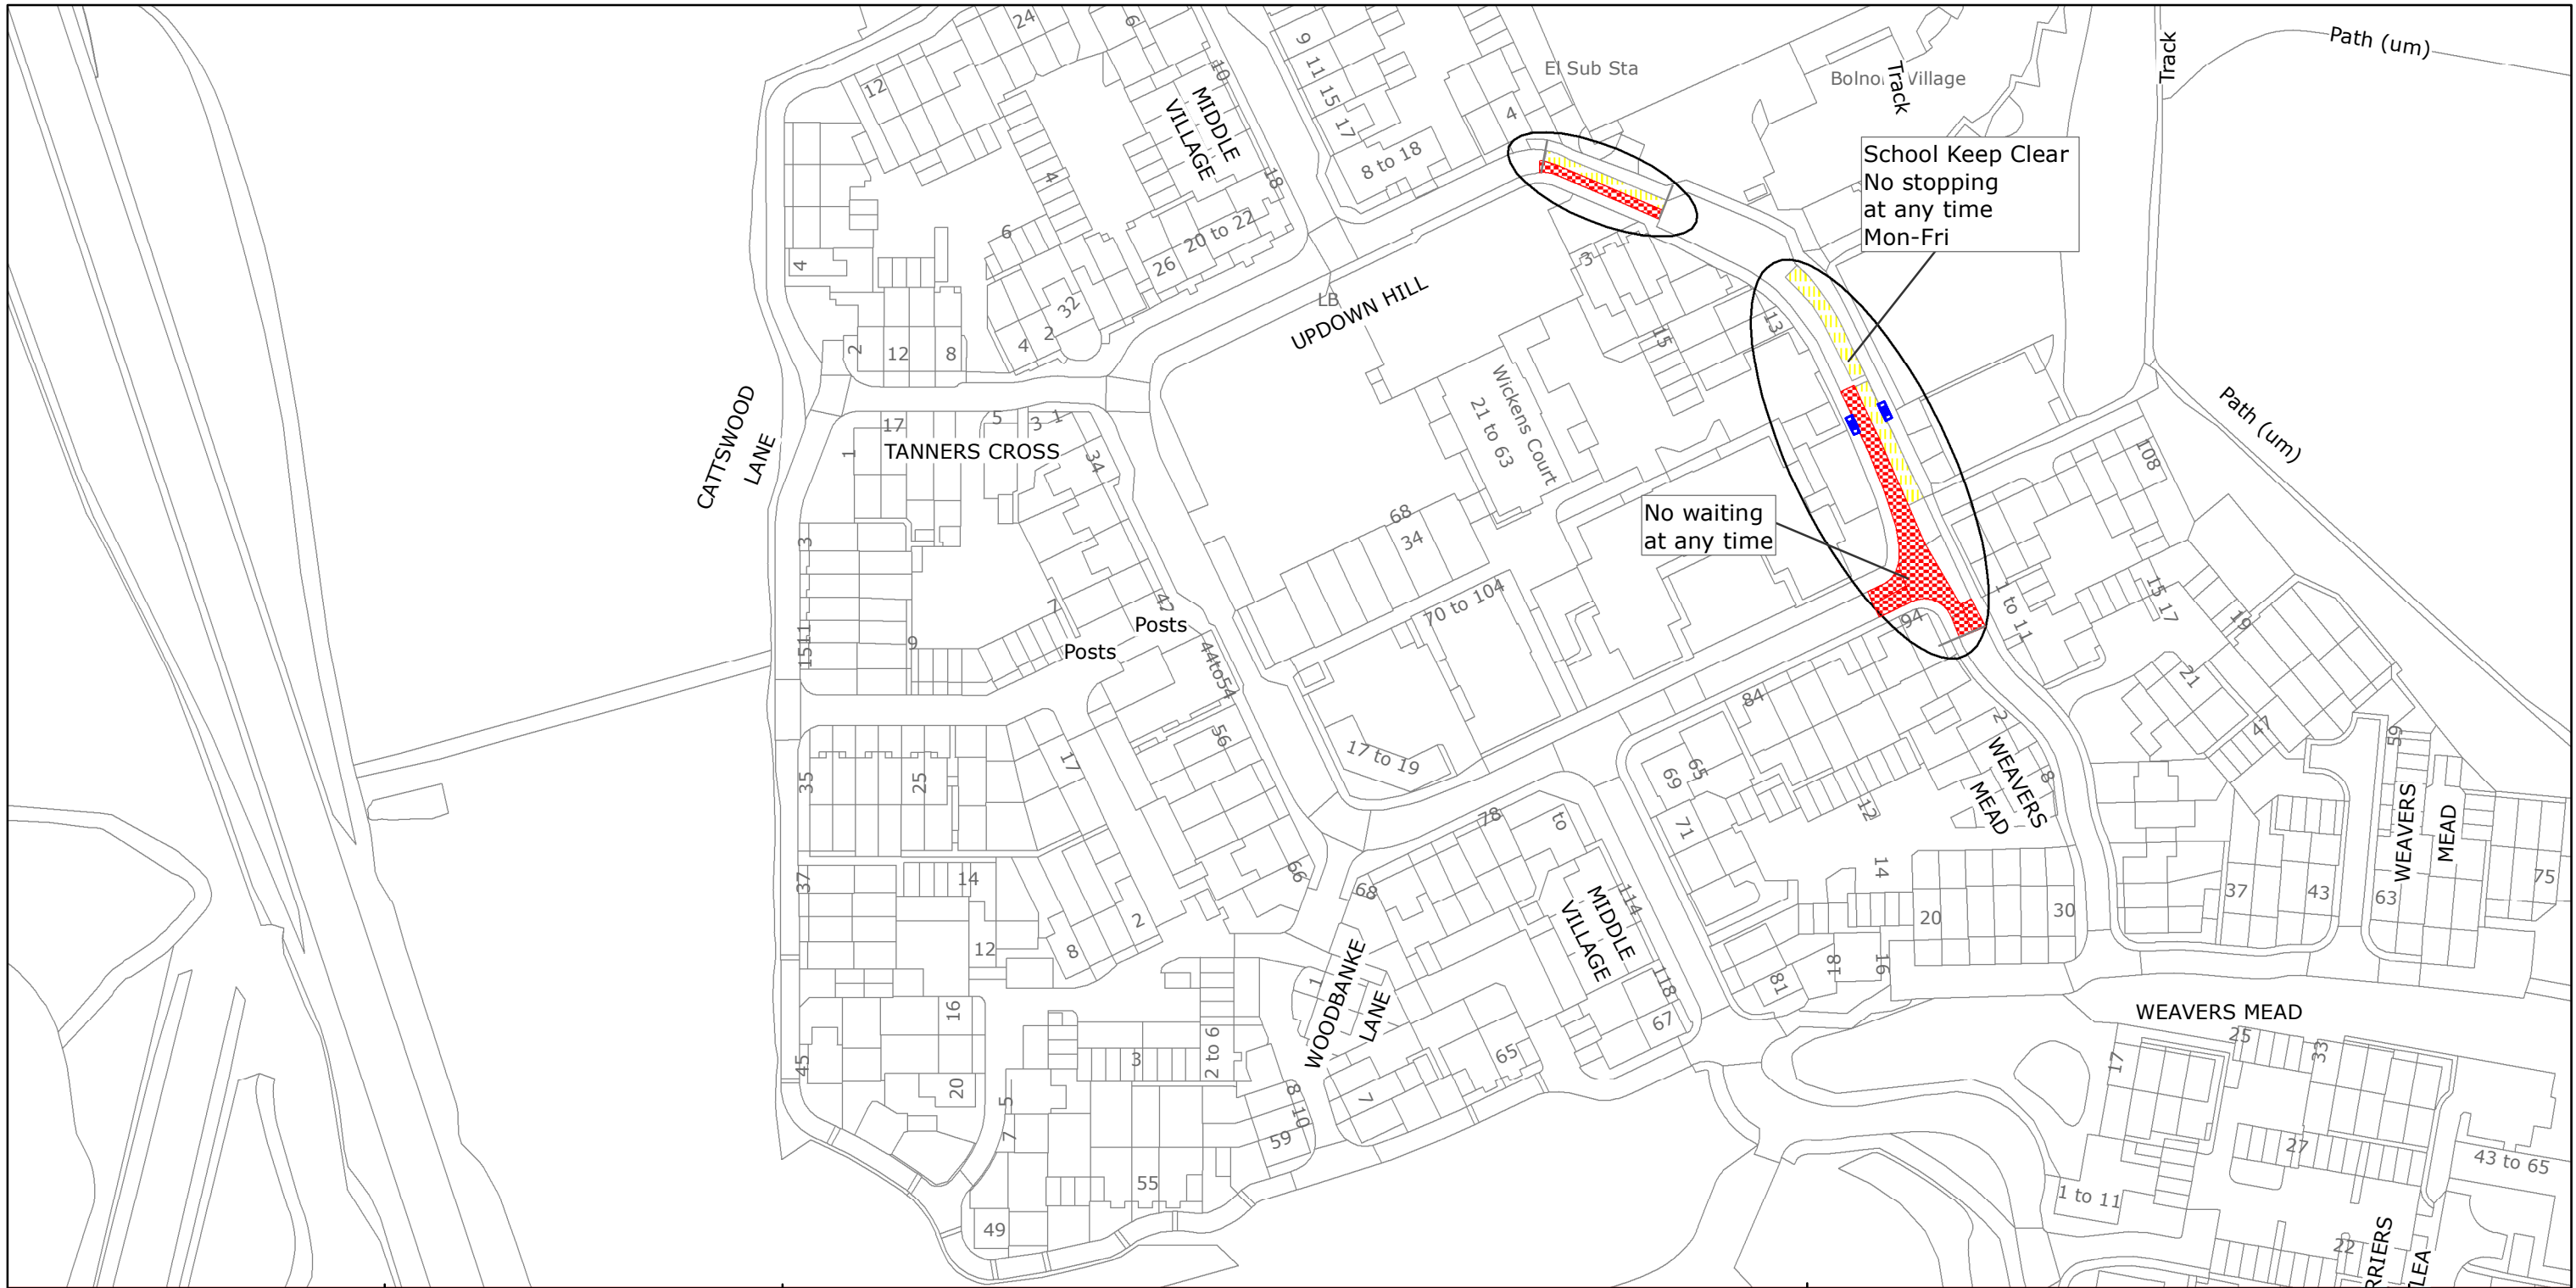

West Sussex County Council
 Highways & Transport
 The Grange
 Tower Street
 Chichester
 West Sussex
 PO19 1RH

MID SUSSEX DISTRICT: HAYWARDS HEATH
 PROPOSED WAITING RESTRICTIONS (17.10.2018)

TILE REF NO:
 TQ3222NWN

SHEET ISSUE NO 1_CMS8017
 SHEET ACTIVE FROM - DD/MM/YYYY



SCALE:
 1:1250
 at A3 size

Reproduced from or based upon 2018 Ordnance Survey mapping with permission of the Controller of HMSO (c) Crown Copyright reserved. Unauthorised reproduction infringes Crown copyright and may lead to prosecution or civil proceedings West Sussex County Council Licence No. 100018485