

TRAFFIC REGULATION ORDER (TRO) CONSULTATION

CHS9031RC – Hunston Road, Hunston

24/1/19 – 14/2/19

Contents

Notice	Page 2
Statement of Reasons	Page 3
Draft Order	Page 4
Plan "c_chichestersu8603nes" - existing restrictions	Page 5
Plan "c_chichestersu8603nes" - proposals	Page 6
Plan "c_chichestersu8603sen" - existing restrictions	Page 7
Plan "c_chichestersu8603sen" - proposals	Page 8

WEST SUSSEX COUNTY COUNCIL
((CHICHESTER) (PARKING PLACES AND TRAFFIC REGULATION)
(CONSOLIDATION) ORDER 2010)
(HUNSTON ROAD AMENDMENT) ORDER 201*

NOTICE is hereby given that in exercise of their powers under the Road Traffic Regulation Act 1984, West Sussex County Council, propose to make a permanent Order, the effect of which will be to introduce a no waiting loading and unloading restriction at any time on a section of the western side of B2145 Hunston Road adjacent to the Quarry

Full details of the proposals in this Notice can be viewed on our website www.westsussex.gov.uk/tro. The website includes a response form for comments or objections.

The documents may be inspected at West Sussex County Council, County Hall, Chichester during normal office hours, and at the Chichester Public Library, Tower Street, Chichester PO18 8HN during normal library opening hours.

Any objections or comments about the proposal must be received by 14 February 2019. These may be sent via the response form on the website, in writing to: TRO Team, West Sussex County Council, The Grange, Tower Street, Chichester, PO19 1QJ; or by e-mail to: tro.team@westsussex.gov.uk.

Library staff will NOT be in a position to answer questions on the proposal and all correspondence should be addressed to the undersigned, quoting reference no. TRO/CHS9031/RC. Only correspondence including a full name and address will be considered.

Dated this 24 January 2019

Director of Law & Assurance
County Hall
Chichester

WEST SUSSEX COUNTY COUNCIL
((CHICHESTER) (PARKING PLACES AND TRAFFIC REGULATION)
(CONSOLIDATION) ORDER 2010)
(HUNSTON ROAD AMENDMENT) ORDER 201*

STATEMENT OF REASONS FOR PROPOSING TO
MAKE THE ORDER

The County Council in exercise of their powers under the Road Traffic Regulation Act 1984, propose to make a permanent Order, the effect of which will be to introduce a no waiting loading and unloading restriction at any time on a section of the western side of B2145 Hunston Road adjacent to the Quarry

Since the Chichester Free School opened at its new site on Hunston Road it has become evident that some pupils are being dropped off in the entrance to the Quarry. This is unsafe particularly due to the nature of the vehicles entering and exiting the Quarry and that the Quarry is operative at school drop-off and pick-up times.

To keep the Quarry access clear of parked vehicles and discourage it being used as a drop-off point it is proposed to introduce a no waiting loading and unloading at any time restriction on the western side of Hunston Road.

The Orders are proposed to avoid danger to persons or other traffic using the roads or for preventing the likelihood of any such danger arising, and to facilitate the safe passage of traffic.

Plan Nos. SU8603SES & SU8603SEN

show the length of road which is the subject of the proposed Order.

Director of Law & Assurance
County Hall
Chichester

WEST SUSSEX COUNTY COUNCIL
((CHICHESTER DISTRICT) (PARKING PLACES & TRAFFIC REGULATION)
(CONSOLIDATION) ORDER 2010)
(HUNSTON ROAD AMENDMENT) ORDER 2019

West Sussex County Council in exercise of their powers under Sections 1 (1) 2 (1) and (2), 4 (2), 45, 46, 49 and 53 and Part IV of Schedule 9 of the Road Traffic Regulation Act 1984 "the Act" as amended and of all other enabling powers and after consultation with the chief officer of police in accordance with Part III of Schedule 9 to the Act hereby make the following Order:-

1. This Order shall come into operation on the x day of x 2019 and may be cited as "West Sussex County Council ((Chichester District) (Parking Places and Traffic Regulation) (Consolidation) Order 2010) (Hunston Road Amendment) Order 2019."
2. The "West Sussex County Council (Chichester District) (Parking Places and Traffic Regulation) (Consolidation) Order 2010" is hereby amended by the insertion into it of the plan attached in the First Schedule to this Order, the deletion of the plan in the Second Schedule to this Order and the substitution of the plan attached in the Third Schedule to this Order.

FIRST SCHEDULE
Plan to be inserted
(as attached)

SU8603NES (Sheet Issue No. 1)


SECOND SCHEDULE
Plan to be deleted

SU8603SEN (Sheet Issue No. 1)

THIRD SCHEDULE
Plan to be substituted
(as attached)

SU8603SEN (Sheet Issue No. 2)

The COMMON SEAL of WEST SUSSEX)	
COUNTY COUNCIL was hereto affixed)	
)	
the)	
day of)	
in the presence of) (L.S.)	
)	
)	
)	
Authorised Signatory)	

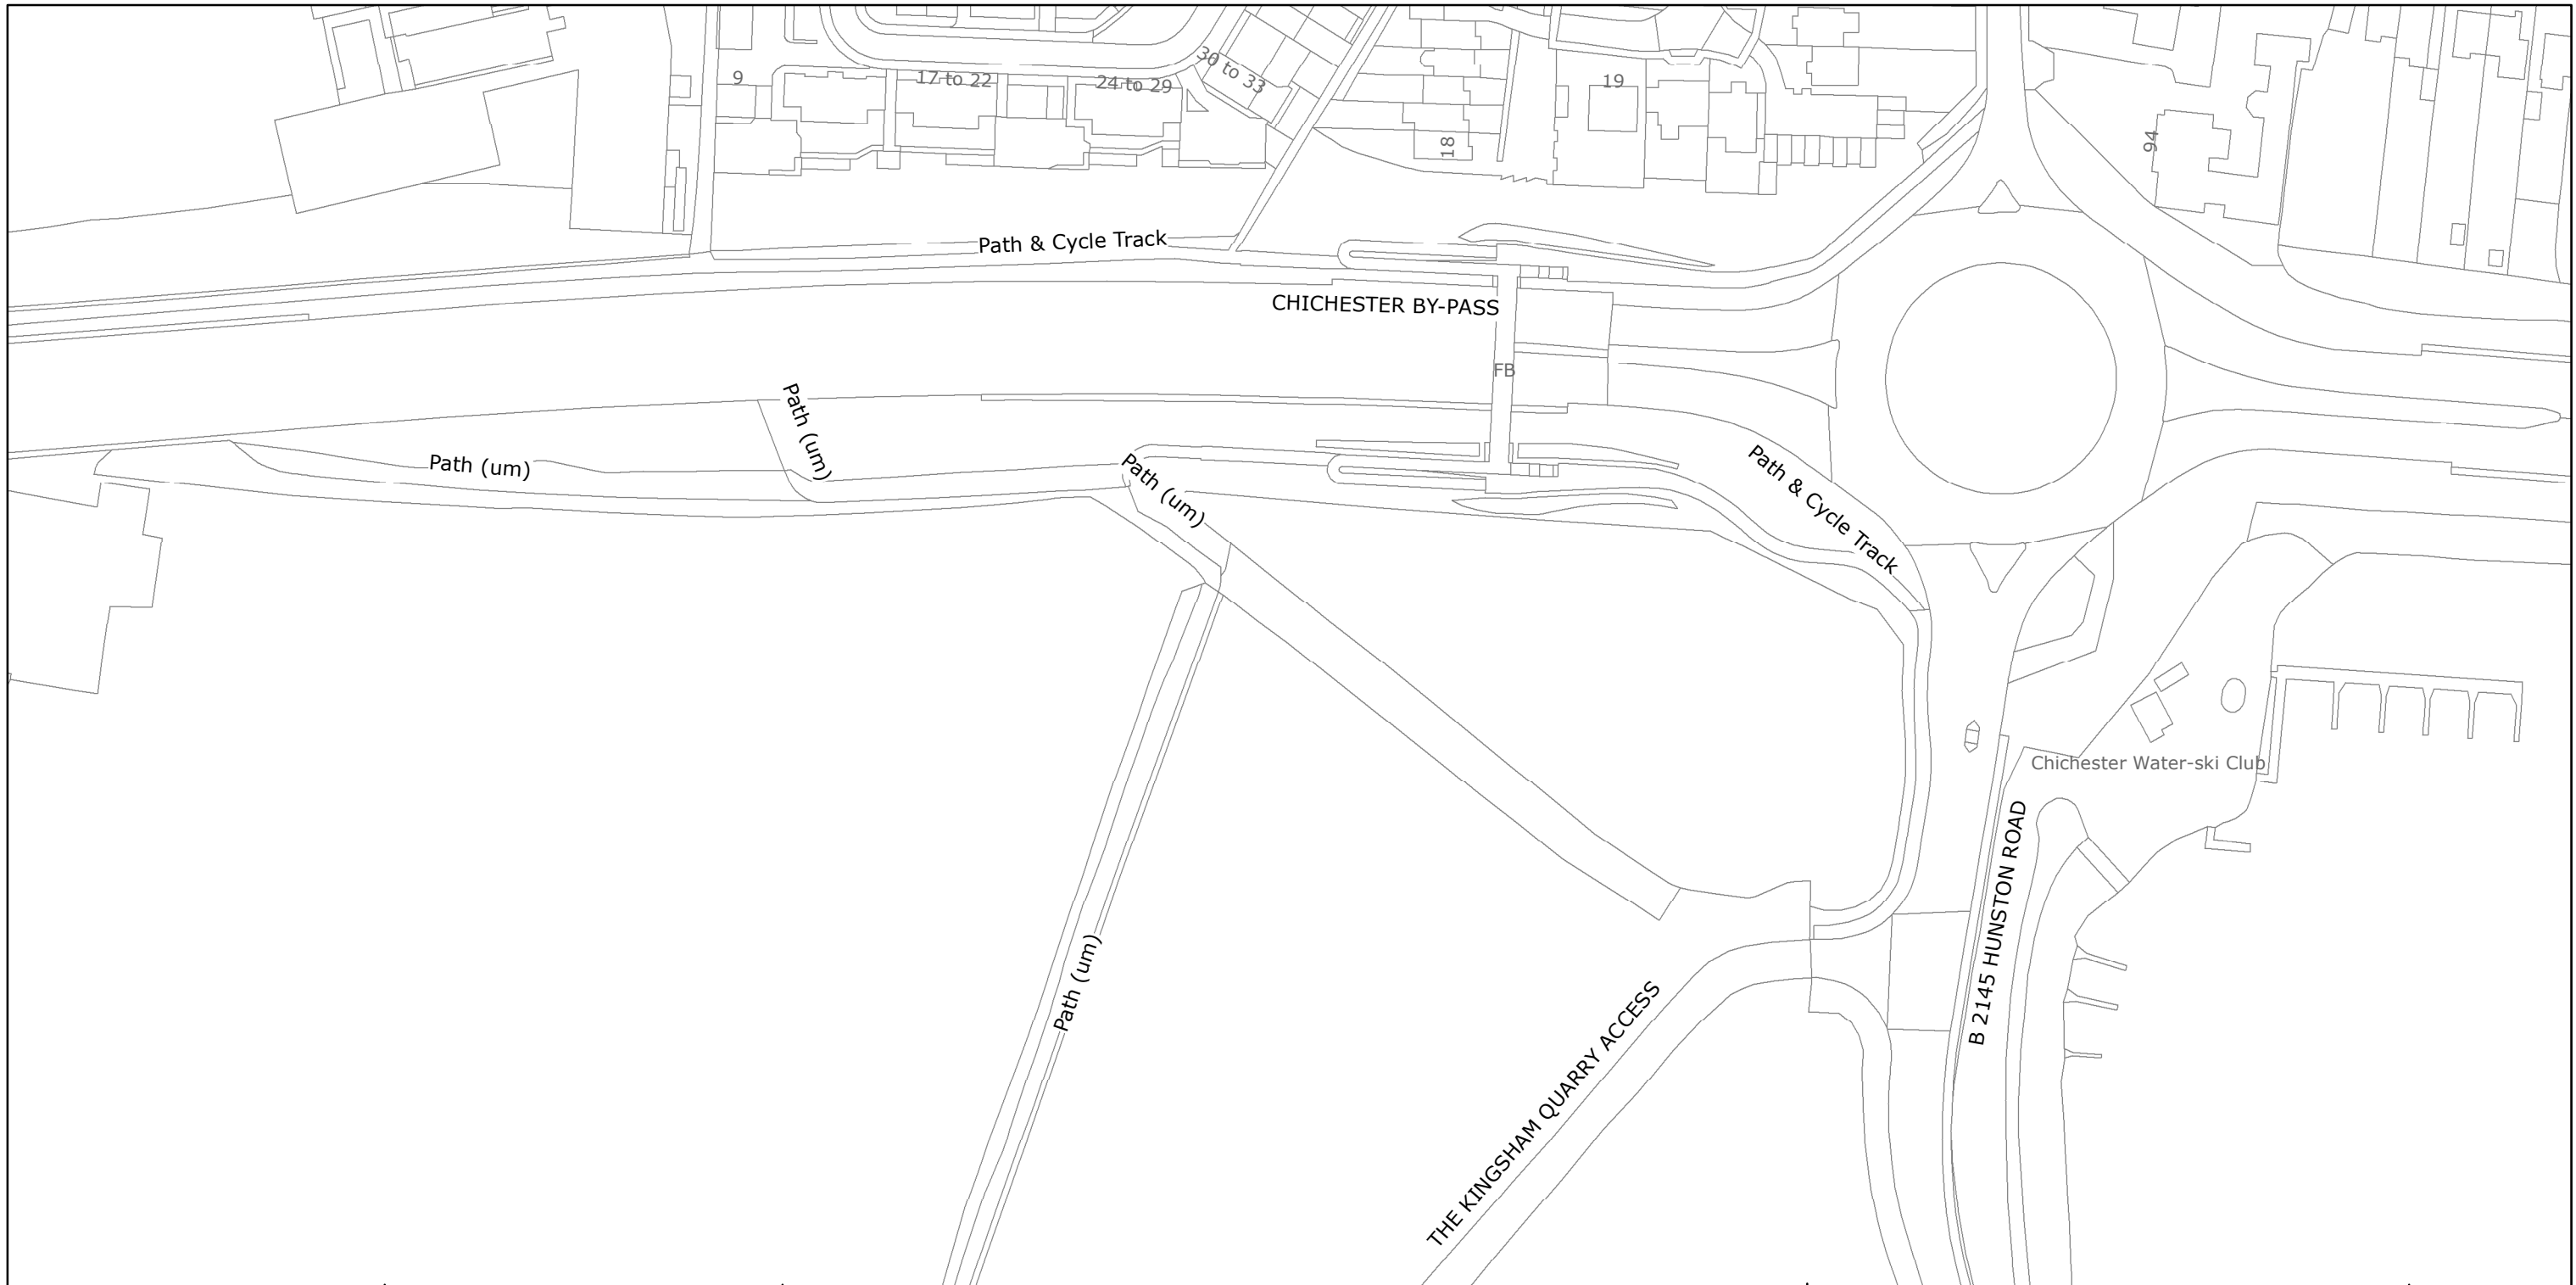

West Sussex County Council
 Highways & Transport
 The Grange
 Tower Street
 Chichester
 West Sussex
 PO19 1RH

CHICHESTER DISTRICT: CHICHESTER
 NO EXISTING WAITING RESTRICTIONS

Reproduced from or based upon 2018 Ordnance Survey mapping with permission of the Controller of HMSO (c) Crown Copyright reserved.
 Unauthorised reproduction infringes Crown copyright and may lead to prosecution or civil proceedings West Sussex County Council Licence No. 100018485


TILE REF NO:
SU8603NES

SHEET ISSUE NO
 SHEET ACTIVE FROM - DD/MM/YYYY



SCALE:
 1:1250

at A3 size

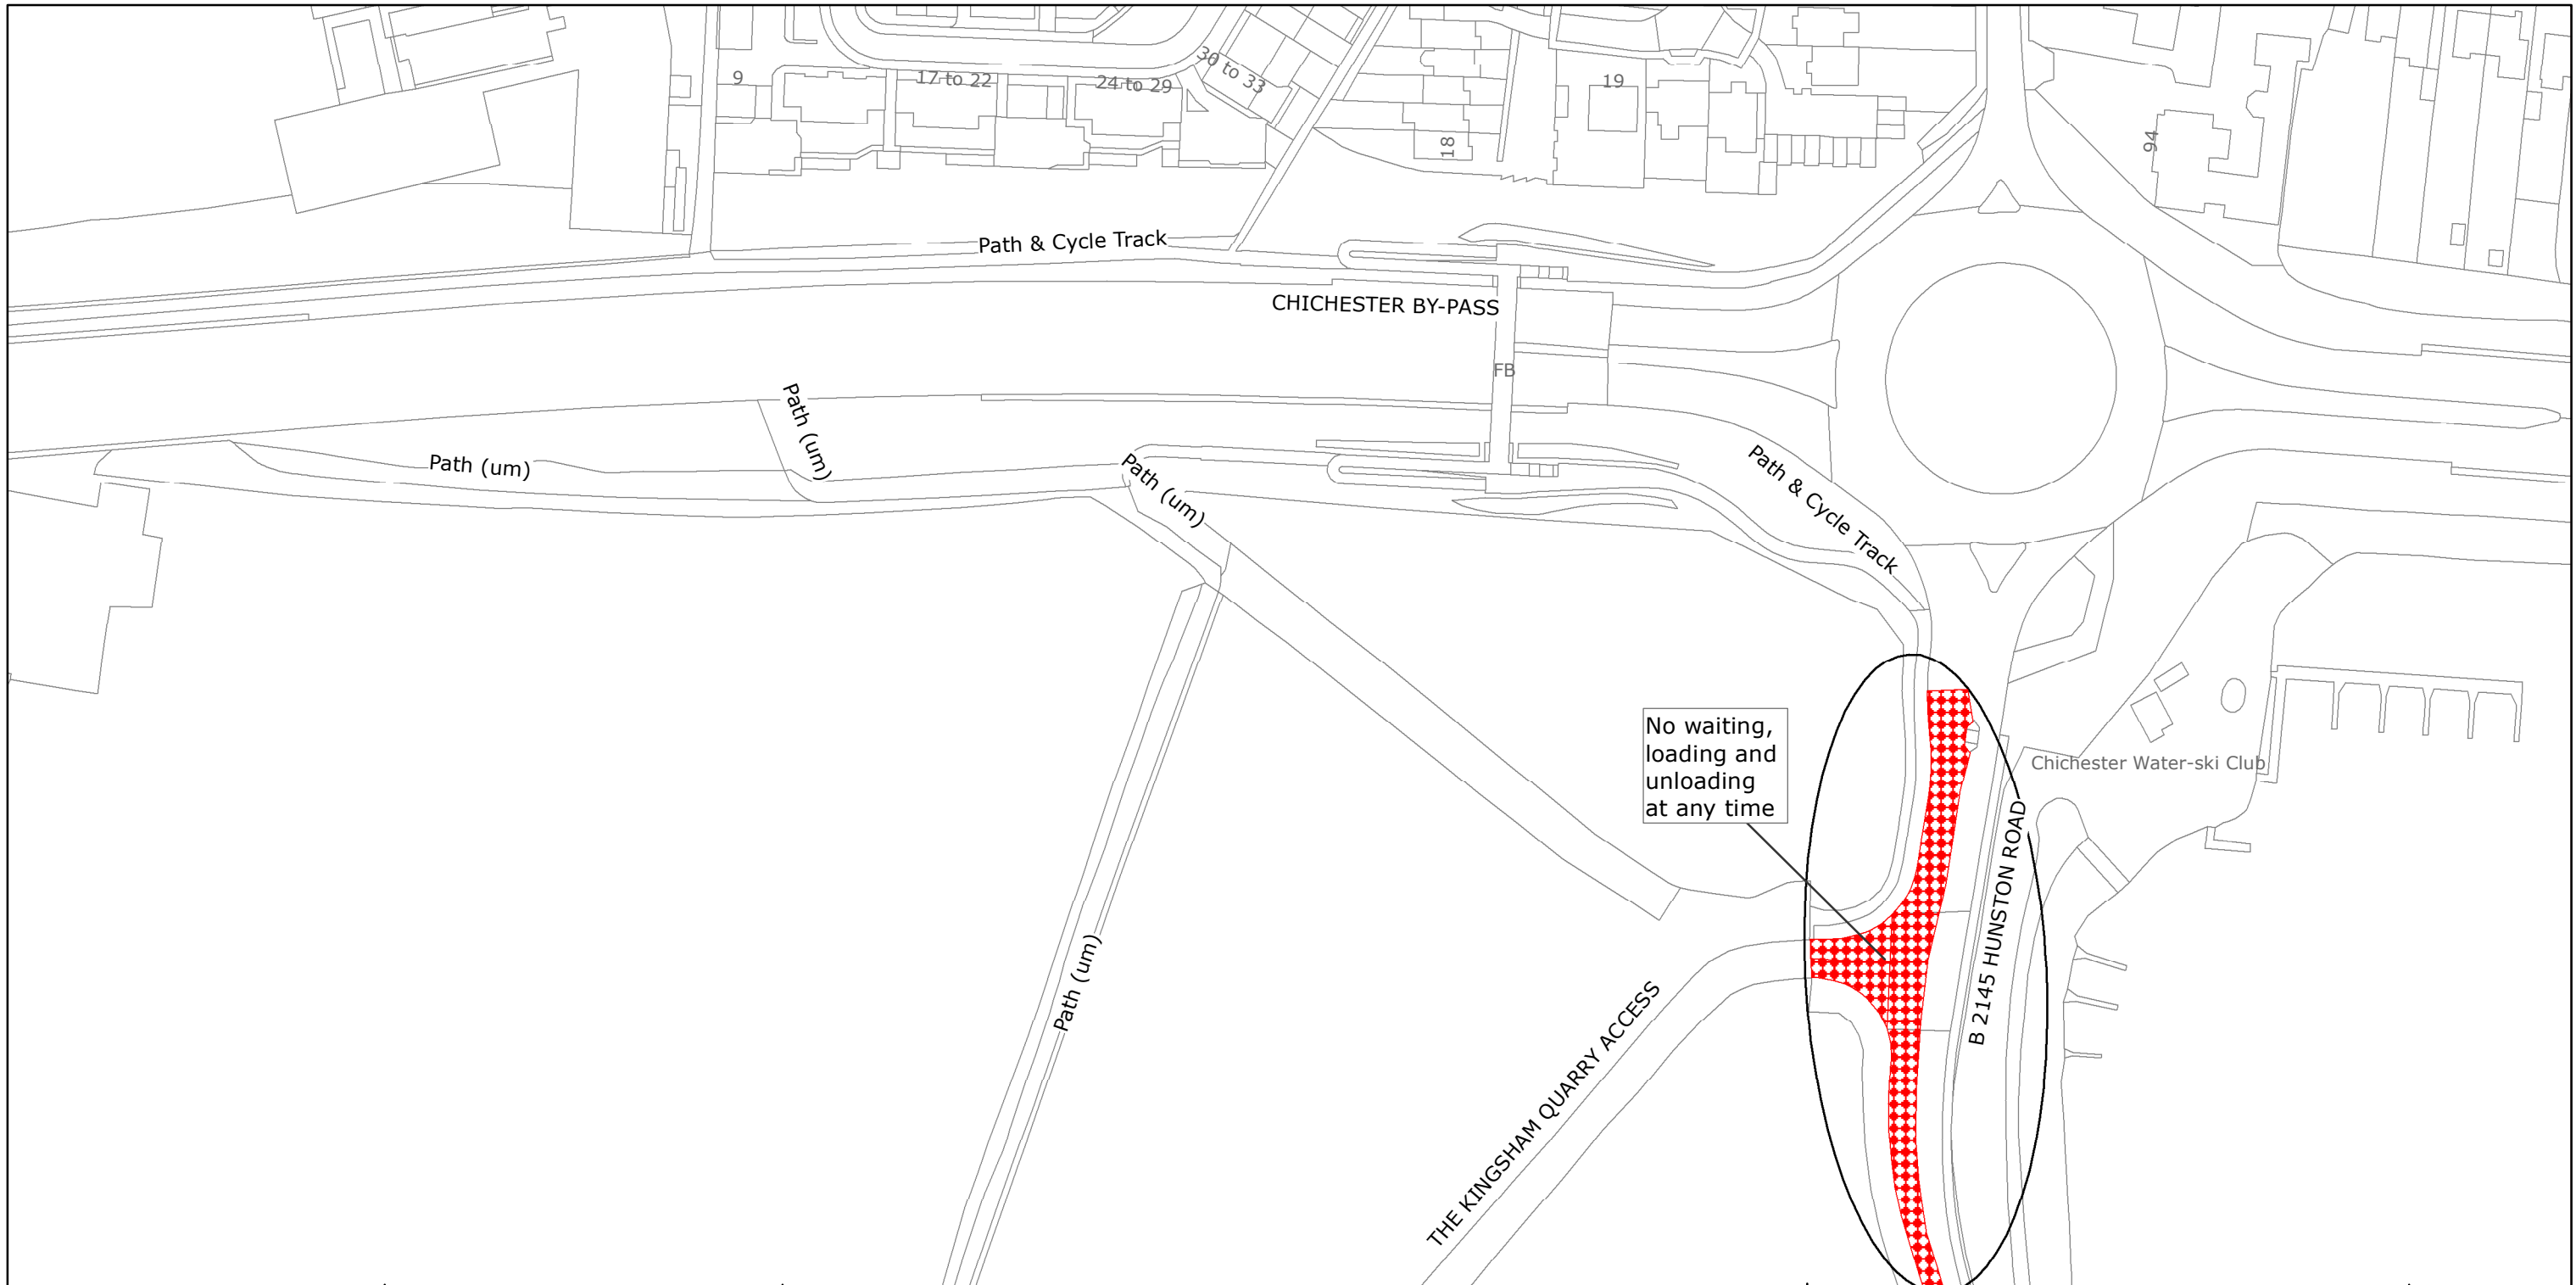

West Sussex County Council
 Highways & Transport
 The Grange
 Tower Street
 Chichester
 West Sussex
 PO19 1RH

CHICHESTER DISTRICT: CHICHESTER
 PROPOSED WAITING RESTRICTIONS (04.12.2018)

TILE REF NO:
SU8603NES

SHEET ISSUE NO 1_CHS9031
 SHEET ACTIVE FROM - DD/MM/YYYY



SCALE:
 1:1250

at A3 size

Reproduced from or based upon 2018 Ordnance Survey mapping with permission of the Controller of HMSO (c) Crown Copyright reserved.
 Unauthorised reproduction infringes Crown copyright and may lead to prosecution or civil proceedings West Sussex County Council Licence No. 100018485



West Sussex County Council
 Highways & Transport
 The Grange
 Tower Street
 Chichester
 West Sussex
 PO19 1RH

CHICHESTER DISTRICT: HUNSTON
 WAITING RESTRICTIONS


TILE REF NO:
 SU8603SEN

SHEET ISSUE NO 1
 SHEET ACTIVE FROM - 10/09/2018



SCALE:
 1:1250
 at A3 size

Reproduced from or based upon 2018 Ordnance Survey mapping with permission of the Controller of HMSO (c) Crown Copyright reserved.
 Unauthorised reproduction infringes Crown copyright and may lead to prosecution or civil proceedings West Sussex County Council Licence No. 100018485

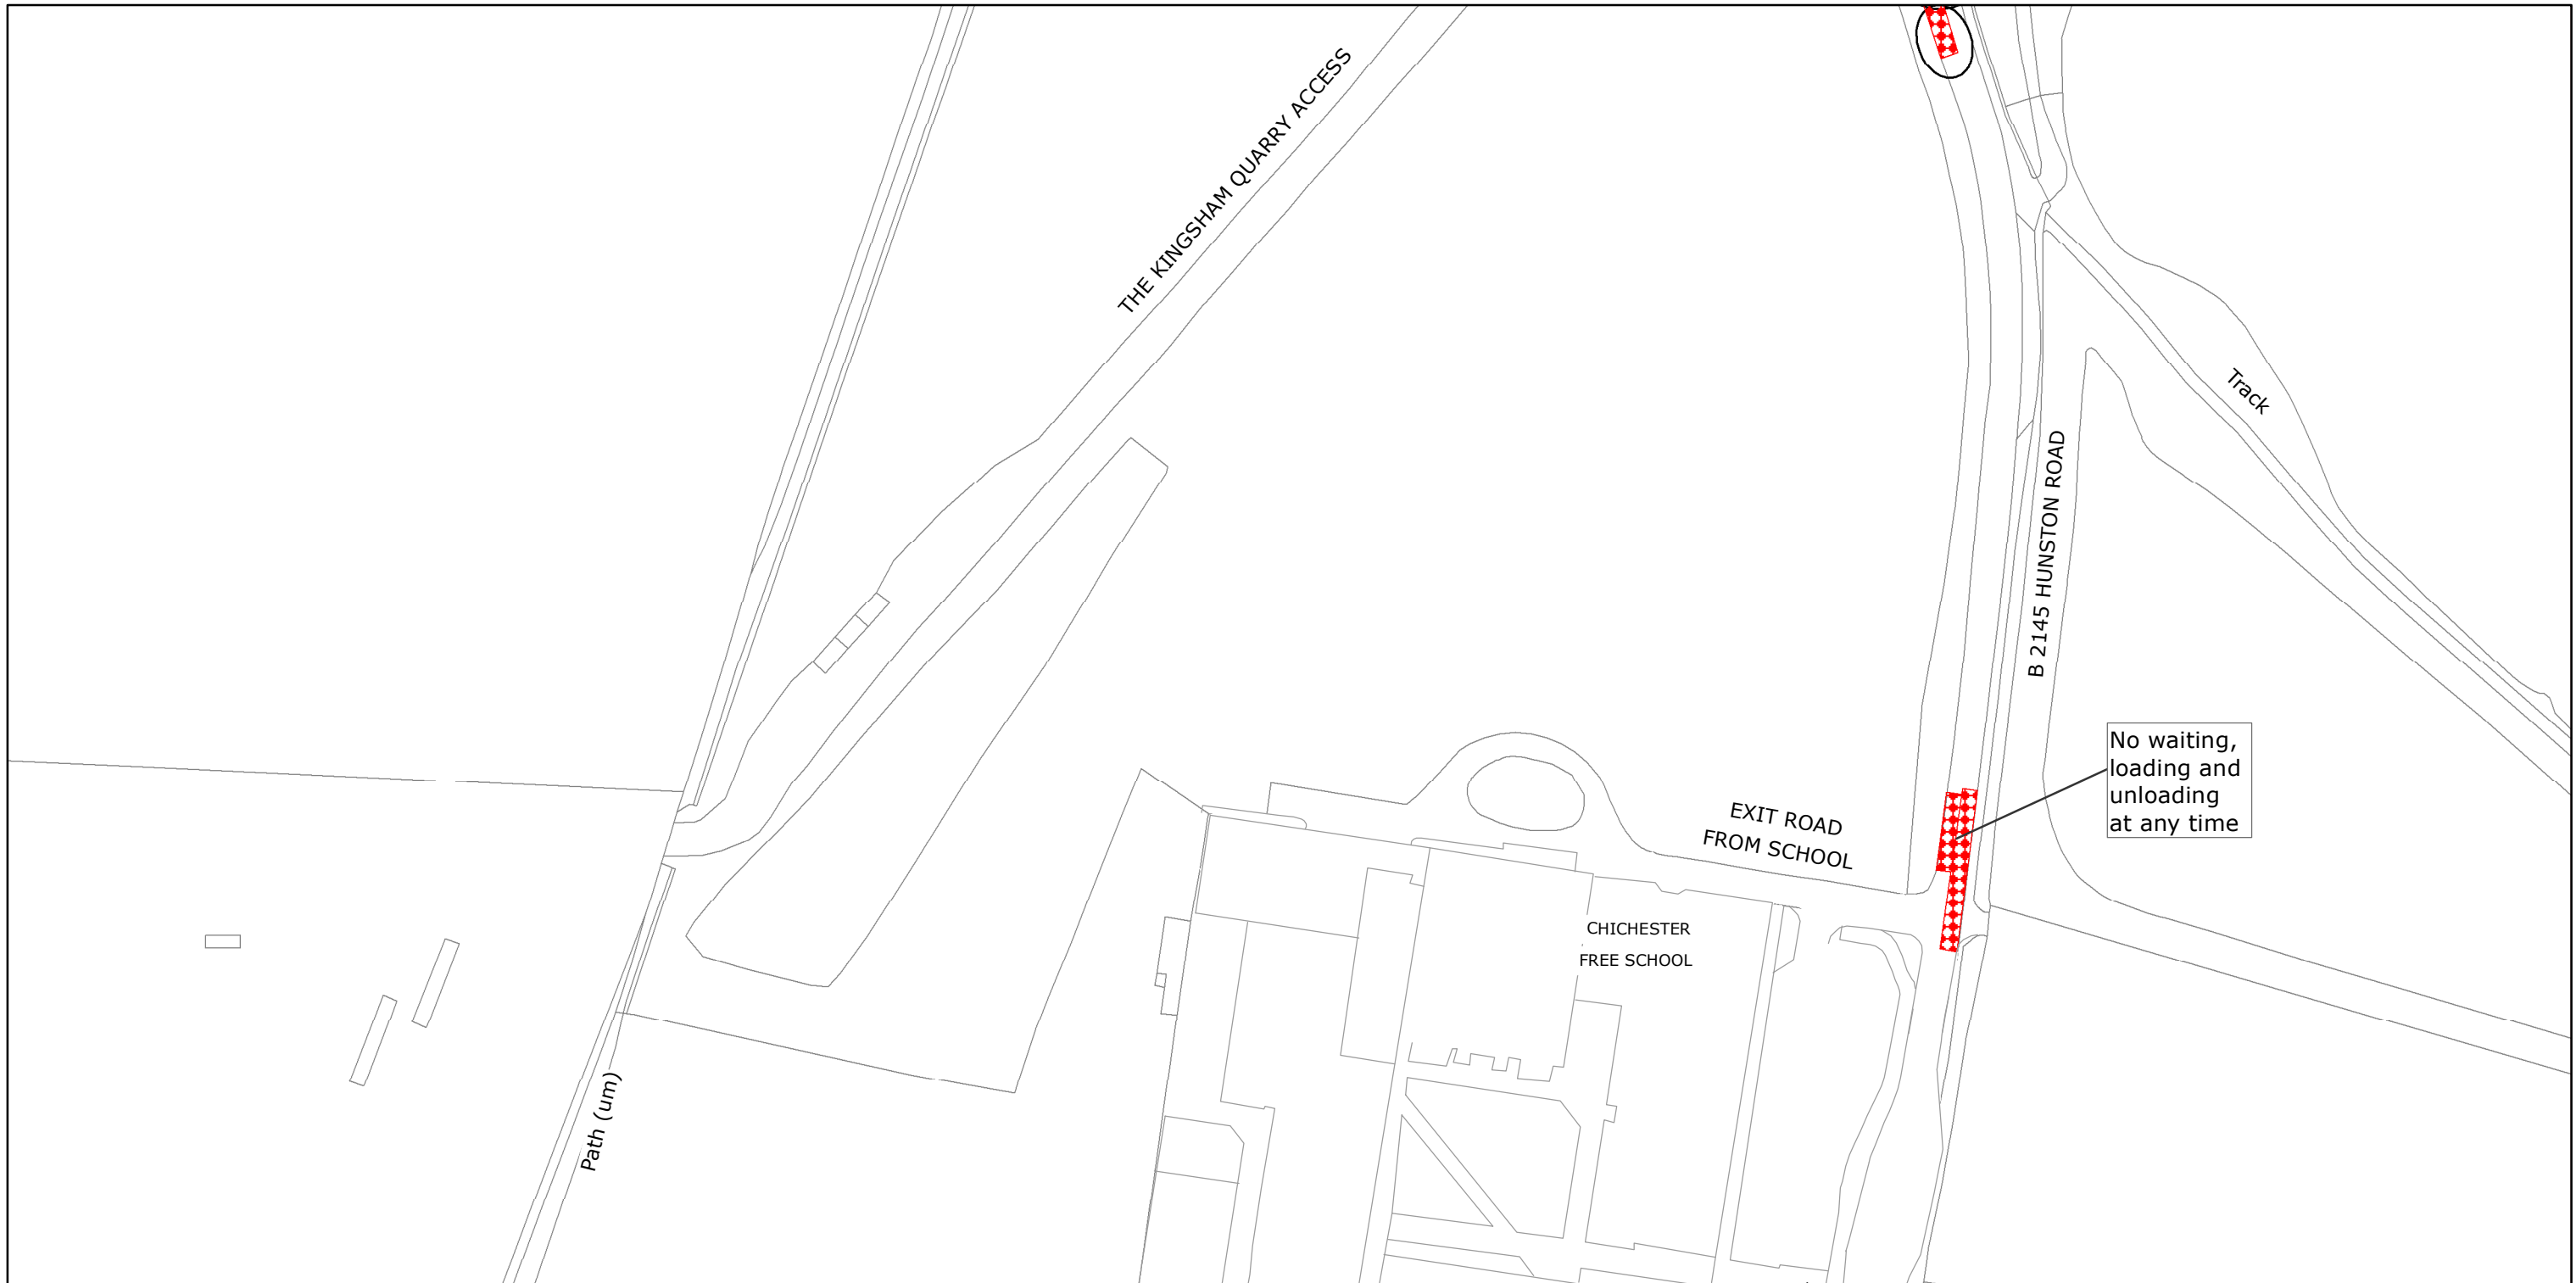

West Sussex County Council
 Highways & Transport
 The Grange
 Tower Street
 Chichester
 West Sussex
 PO19 1RH

CHICHESTER DISTRICT: CHICHESTER
 PROPOSED WAITING RESTRICTIONS (04.12.2018)

TILE REF NO:
 SU8603SEN

SHEET ISSUE NO 2_CHS9031
 SHEET ACTIVE FROM - DD/MM/YYYY



SCALE:
 1:1250

at A3 size

Reproduced from or based upon 2018 Ordnance Survey mapping with permission of the Controller of HMSO (c) Crown Copyright reserved.
 Unauthorised reproduction infringes Crown copyright and may lead to prosecution or civil proceedings West Sussex County Council Licence No. 100018485