

TRAFFIC REGULATION ORDER (TRO) CONSULTATION

CMS9020MM – Wyvern Way, Burgess Hill

31/1/19 – 21/2/19

Contents

Notice	Page 2
Statement of Reasons	Page 3
Draft Order	Page 4
Plan "c_midsussex tq3219ses" - existing restrictions	Page 5
Plan "c_midsussex tq3219ses" - proposals	Page 6

West Sussex County Council
(Mid Sussex District) (Parking Places & Traffic Regulation) (Consolidation No.2)
Order 2006)

(Burgess Hill: Wyvern Way Amendment) Order 2019

NOTICE is hereby given that West Sussex County Council proposes to make a permanent Traffic Regulation Order under the provisions of the Road Traffic Regulation Act 1984, the effect of which will be to introduce a loading bay for goods vehicles only in a layby on the northern side of Wyvern Way in Burgess Hill.

Full details of the proposals in this notice can be viewed on our website at www.westsussex.gov.uk. The website includes a response form for any comments or objections.

The documents may also be inspected at County Hall Chichester, during normal office hours, and at Burgess Hill Library, The Martletts, Burgess Hill during normal library opening hours.

Any comments or objections about the proposal must be received before 21 February 2019. These may be submitted via the response form on the website mentioned above, by e-mail to tro.team@westsussex.gov.uk or in writing to TRO Team, West Sussex County Council, The Grange, Tower Street Chichester, PO19 1RH. For legal reasons, only correspondence including a full name and address will be considered. Please quote reference CMS9020-MM in all correspondence.

Dated this 31st day of January 2019.
Director of Law & Assurance, County Hall, Chichester.

West Sussex County Council
(Mid Sussex District) (Parking Places & Traffic Regulation) (Consolidation No.2)
Order 2006)

(Burgess Hill: Wyvern Way Amendment) Order 2019

STATEMENT OF REASONS
FOR PROPOSING TO MAKE THE ORDER

West Sussex County Council proposes to make a permanent Traffic Regulation Order that will introduce a loading bay for goods vehicles only in a layby on the northern side of Wyvern Way in Burgess Hill.


Wyvern Way is a new road being built within the new Kings Weald Development in Burgess Hill. A retail unit is being built on the northern side of Wyvern Way with a layby intended to provide a safe space for deliveries to the shops. The new restriction is intended to ensure this layby is available for use by delivery vehicles throughout the day reducing the likelihood of these vehicles parking in other locations where an obstruction might be caused.

The new Order is therefore proposed to improve the amenities of the area through which the affected length of road runs.

The attached drawing, numbered TQ3219SES shows the length of road affected by the proposed Order.

Director of Law & Assurance
20 December 2018

CMS9020-MM

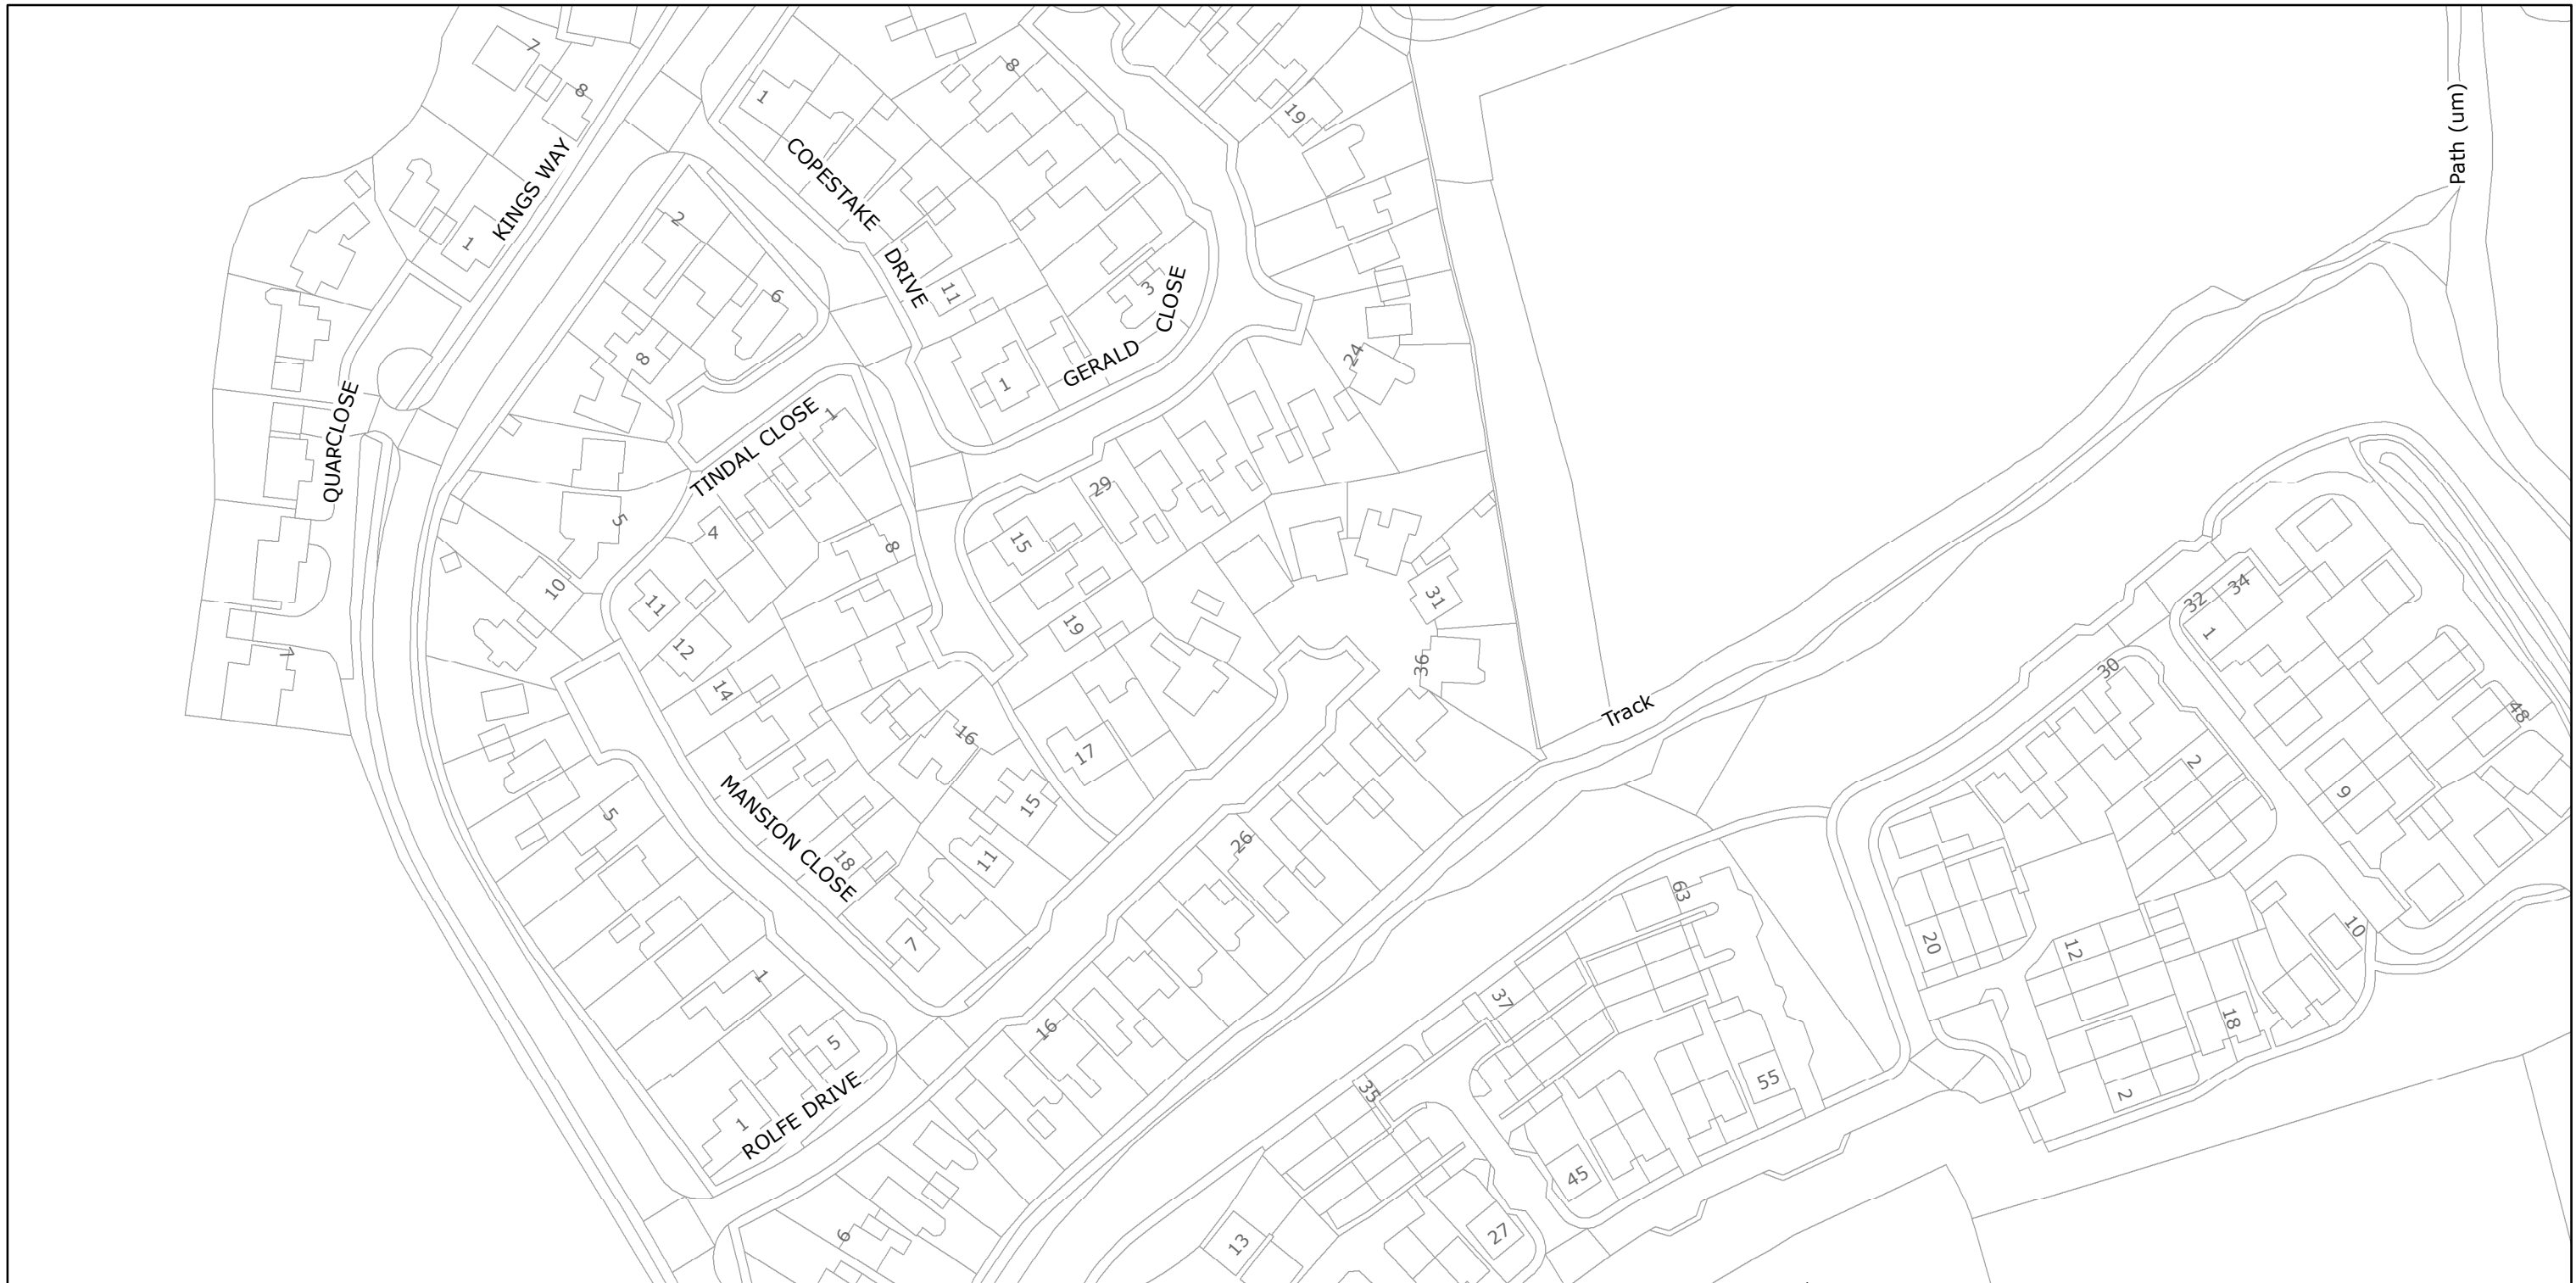

West Sussex County Council
 Highways & Transport
 The Grange
 Tower Street
 Chichester
 West Sussex
 PO19 1RH

MID SUSSEX DISTRICT: BURGESS HILL

NO EXISTING WAITING RESTRICTIONS

TILE REF NO:
TQ3219SES


SHEET ISSUE NO
 SHEET ACTIVE FROM - DD/MM/YYYY



SCALE:
 1:1250

at A3 size

Reproduced from or based upon 2018 Ordnance Survey mapping with permission of the Controller of HMSO (c) Crown Copyright reserved. Unauthorised reproduction infringes Crown copyright and may lead to prosecution or civil proceedings West Sussex County Council Licence No. 100018485

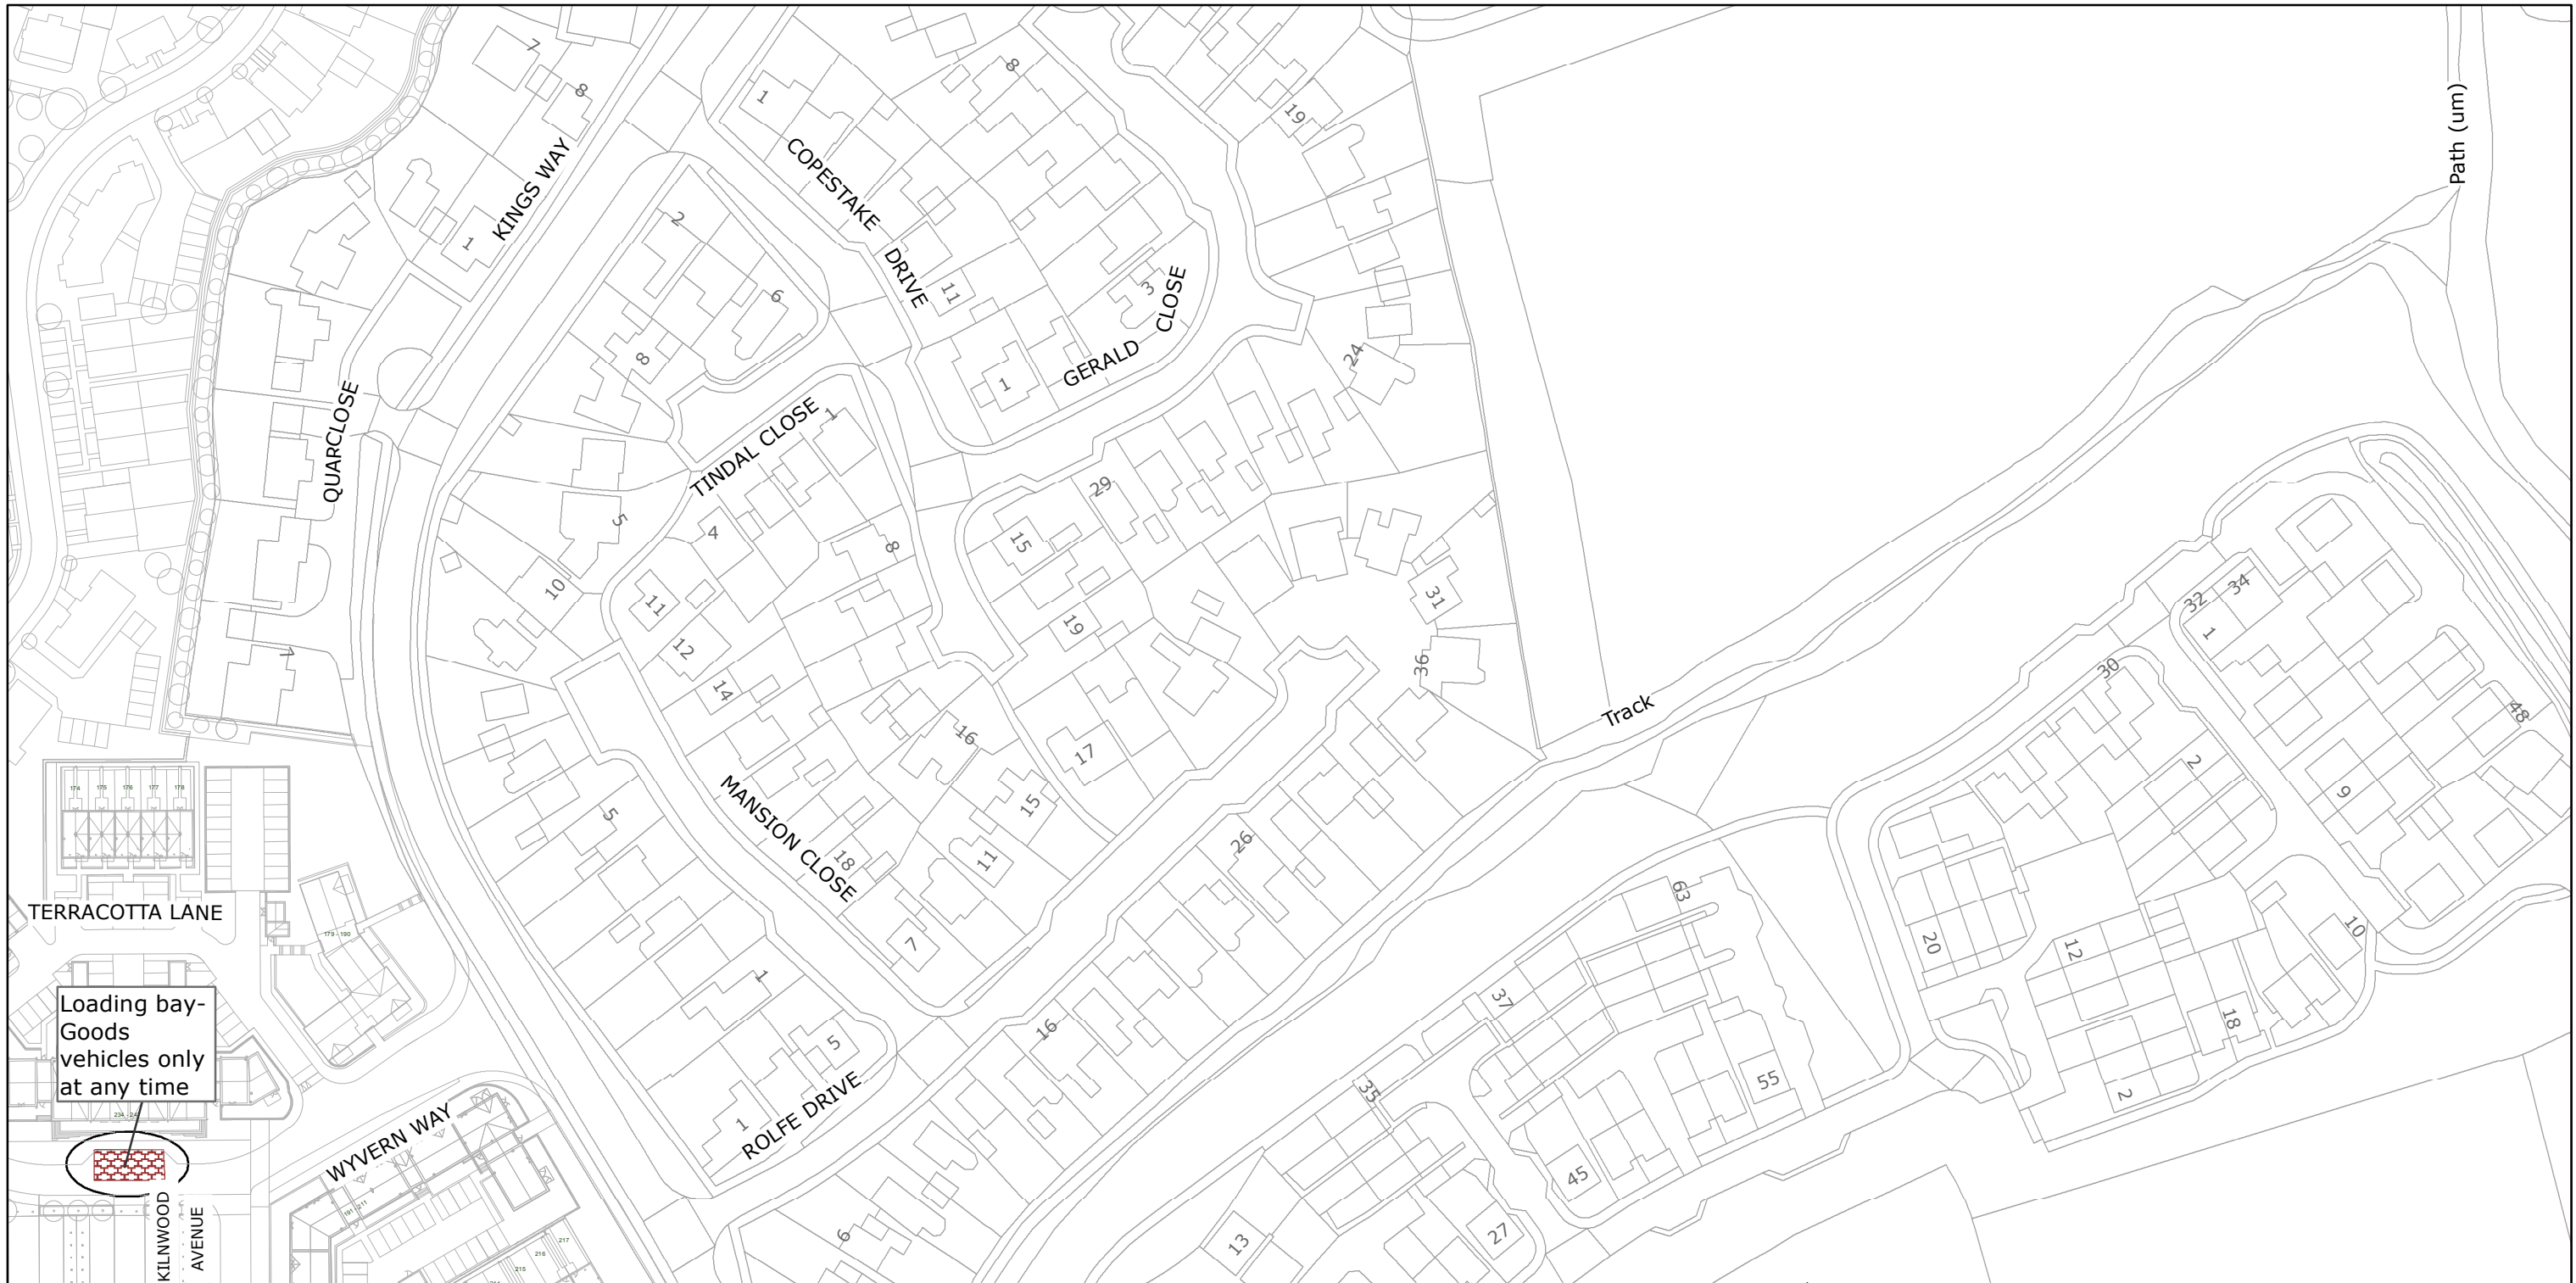

West Sussex County Council
 Highways & Transport
 The Grange
 Tower Street
 Chichester
 West Sussex
 PO19 1RH

MID SUSSEX DISTRICT: BURGESS HILL
 PROPOSED WAITING RESTRICTIONS (06.12.2018)

TILE REF NO:
 TQ3219SES

SHEET ISSUE NO 1_CMS9020
 SHEET ACTIVE FROM - DD/MM/YYYY



SCALE:
 1:1250

at A3 size

Reproduced from or based upon 2018 Ordnance Survey mapping with permission of the Controller of HMSO (c) Crown Copyright reserved. Unauthorised reproduction infringes Crown copyright and may lead to prosecution or civil proceedings West Sussex County Council Licence No. 100018485