

TRAFFIC REGULATION ORDER (TRO) CONSULTATION

JWA-1802-MM – Elmer Road, Middleton-On-Sea

31/1/19 – 21/1/19

Contents

Notice	Page 2
Statement of Reasons	Page 3
Draft Order	Page 4
Plan "c_arunsu9700sen" - existing restrictions	Page 5
Plan "c_arunsu9700sen" - proposals	Page 6

West Sussex County Council
(Arun District) (Parking Places & Traffic Regulation) (Consolidation) Order 2010)

(Middleton-On-Sea: Elmer Road Amendment) Order 2019

NOTICE is hereby given that West Sussex County Council proposes to make a permanent Traffic Regulation Order under the provisions of the Road Traffic Regulation Act 1984, the effect of which will be to prohibit waiting at any time (double yellow lines) on the south side of Elmer Road in Middleton-On-Sea at its junctions with Southdean Drive and St Nicholas Lane.

Full details of the proposals in this notice can be viewed on our website at www.westsussex.gov.uk. The website includes a response form for any comments or objections.

The documents may also be inspected at County Hall Chichester, during normal office hours, and at Bognor Regis Library, London Road, Bognor Regis during normal library opening hours.

Any comments or objections about the proposal must be received before 21 February 2019. These may be submitted via the response form on the website mentioned above, by e-mail to tro.team@westsussex.gov.uk or in writing to TRO Team, West Sussex County Council, The Grange, Tower Street Chichester, PO19 1RH. For legal reasons, only correspondence including a full name and address will be considered. Please quote reference JWA1802-MM in all correspondence.

Dated this 31st day of January 2019.
Director of Law & Assurance, County Hall, Chichester.

West Sussex County Council
(Arun District) (Parking Places & Traffic Regulation) (Consolidation) Order 2010)

(Middleton-On-Sea: Elmer Road Amendment) Order 2019

STATEMENT OF REASONS
FOR PROPOSING TO MAKE THE ORDER

West Sussex County Council proposes to make a permanent Traffic Regulation Order under the provisions of the Road Traffic Regulation Act 1984, the effect of which will be to prohibit waiting at any time (double yellow lines) on the south side of Elmer Road in Middleton-On-Sea at its junctions with Southdean Drive and St Nicholas Lane.


In November 2017 the Joint Western Arun County Local Committee prioritised the progression of an application from local residents to prevent cars parking on Elmer Road, close to the junctions of Southdean Drive and St Nicholas Lane. It is reported that cars parking close to these junctions reduce visibility for emerging traffic, making exiting these junctions hazardous.

The proposed scheme layout has been designed to prevent this parking while taking into account the location of a nearby bus stop and driveways.

The Order is proposed to avoid danger to persons or traffic using the road.

The attached drawing, SU9700SEN shows the length of road affected by the proposed Order.

Director of Law & Assurance
30 November 2018
JWA1802-MM

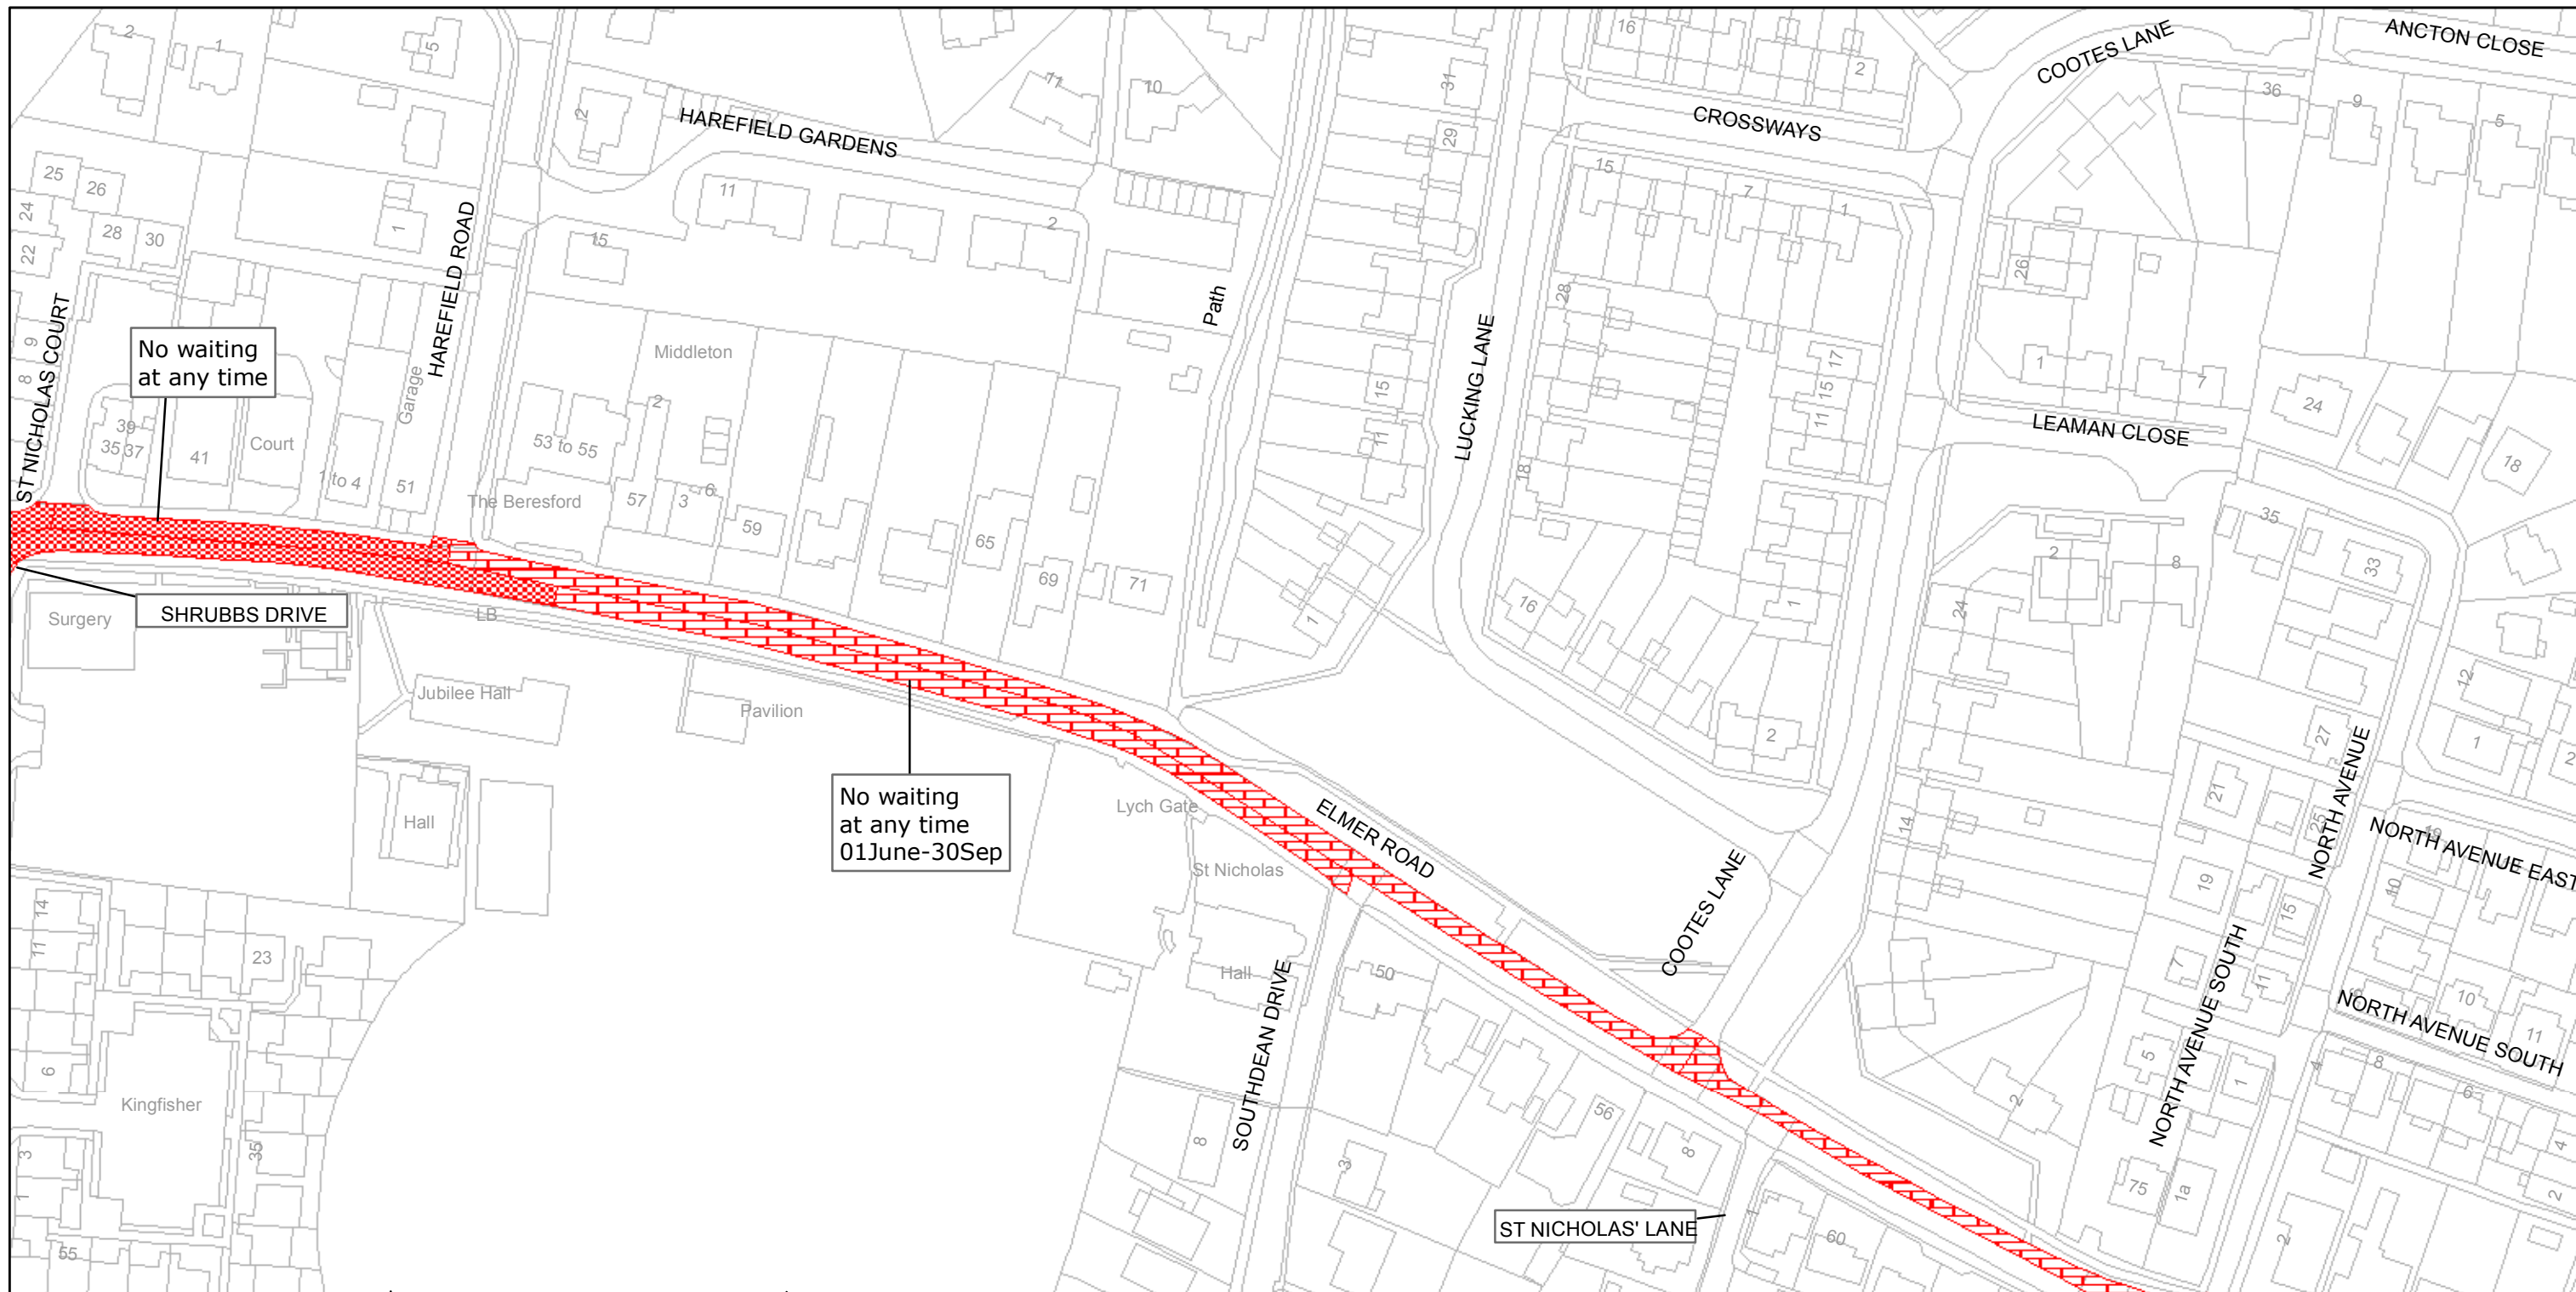

West Sussex County Council
 Infrastructure
 The Grange
 Tower Street
 Chichester
 West Sussex
 PO19 1RH

ARUN DISTRICT: MIDDLETON-ON-SEA
 WAITING RESTRICTIONS


Reproduced from or based upon 2009 Ordnance Survey mapping with permission of the Controller of HMSO (c) Crown Copyright reserved.
 Unauthorised reproduction infringes Crown copyright and may lead to prosecution or civil proceedings West Sussex County Council Licence No. 100023447

TILE REF NO:
 SU9700SEN

SHEET ISSUE NO 1
 SHEET ACTIVE FROM - 05/07/2010



SCALE:
 1:1250
 at A3 size

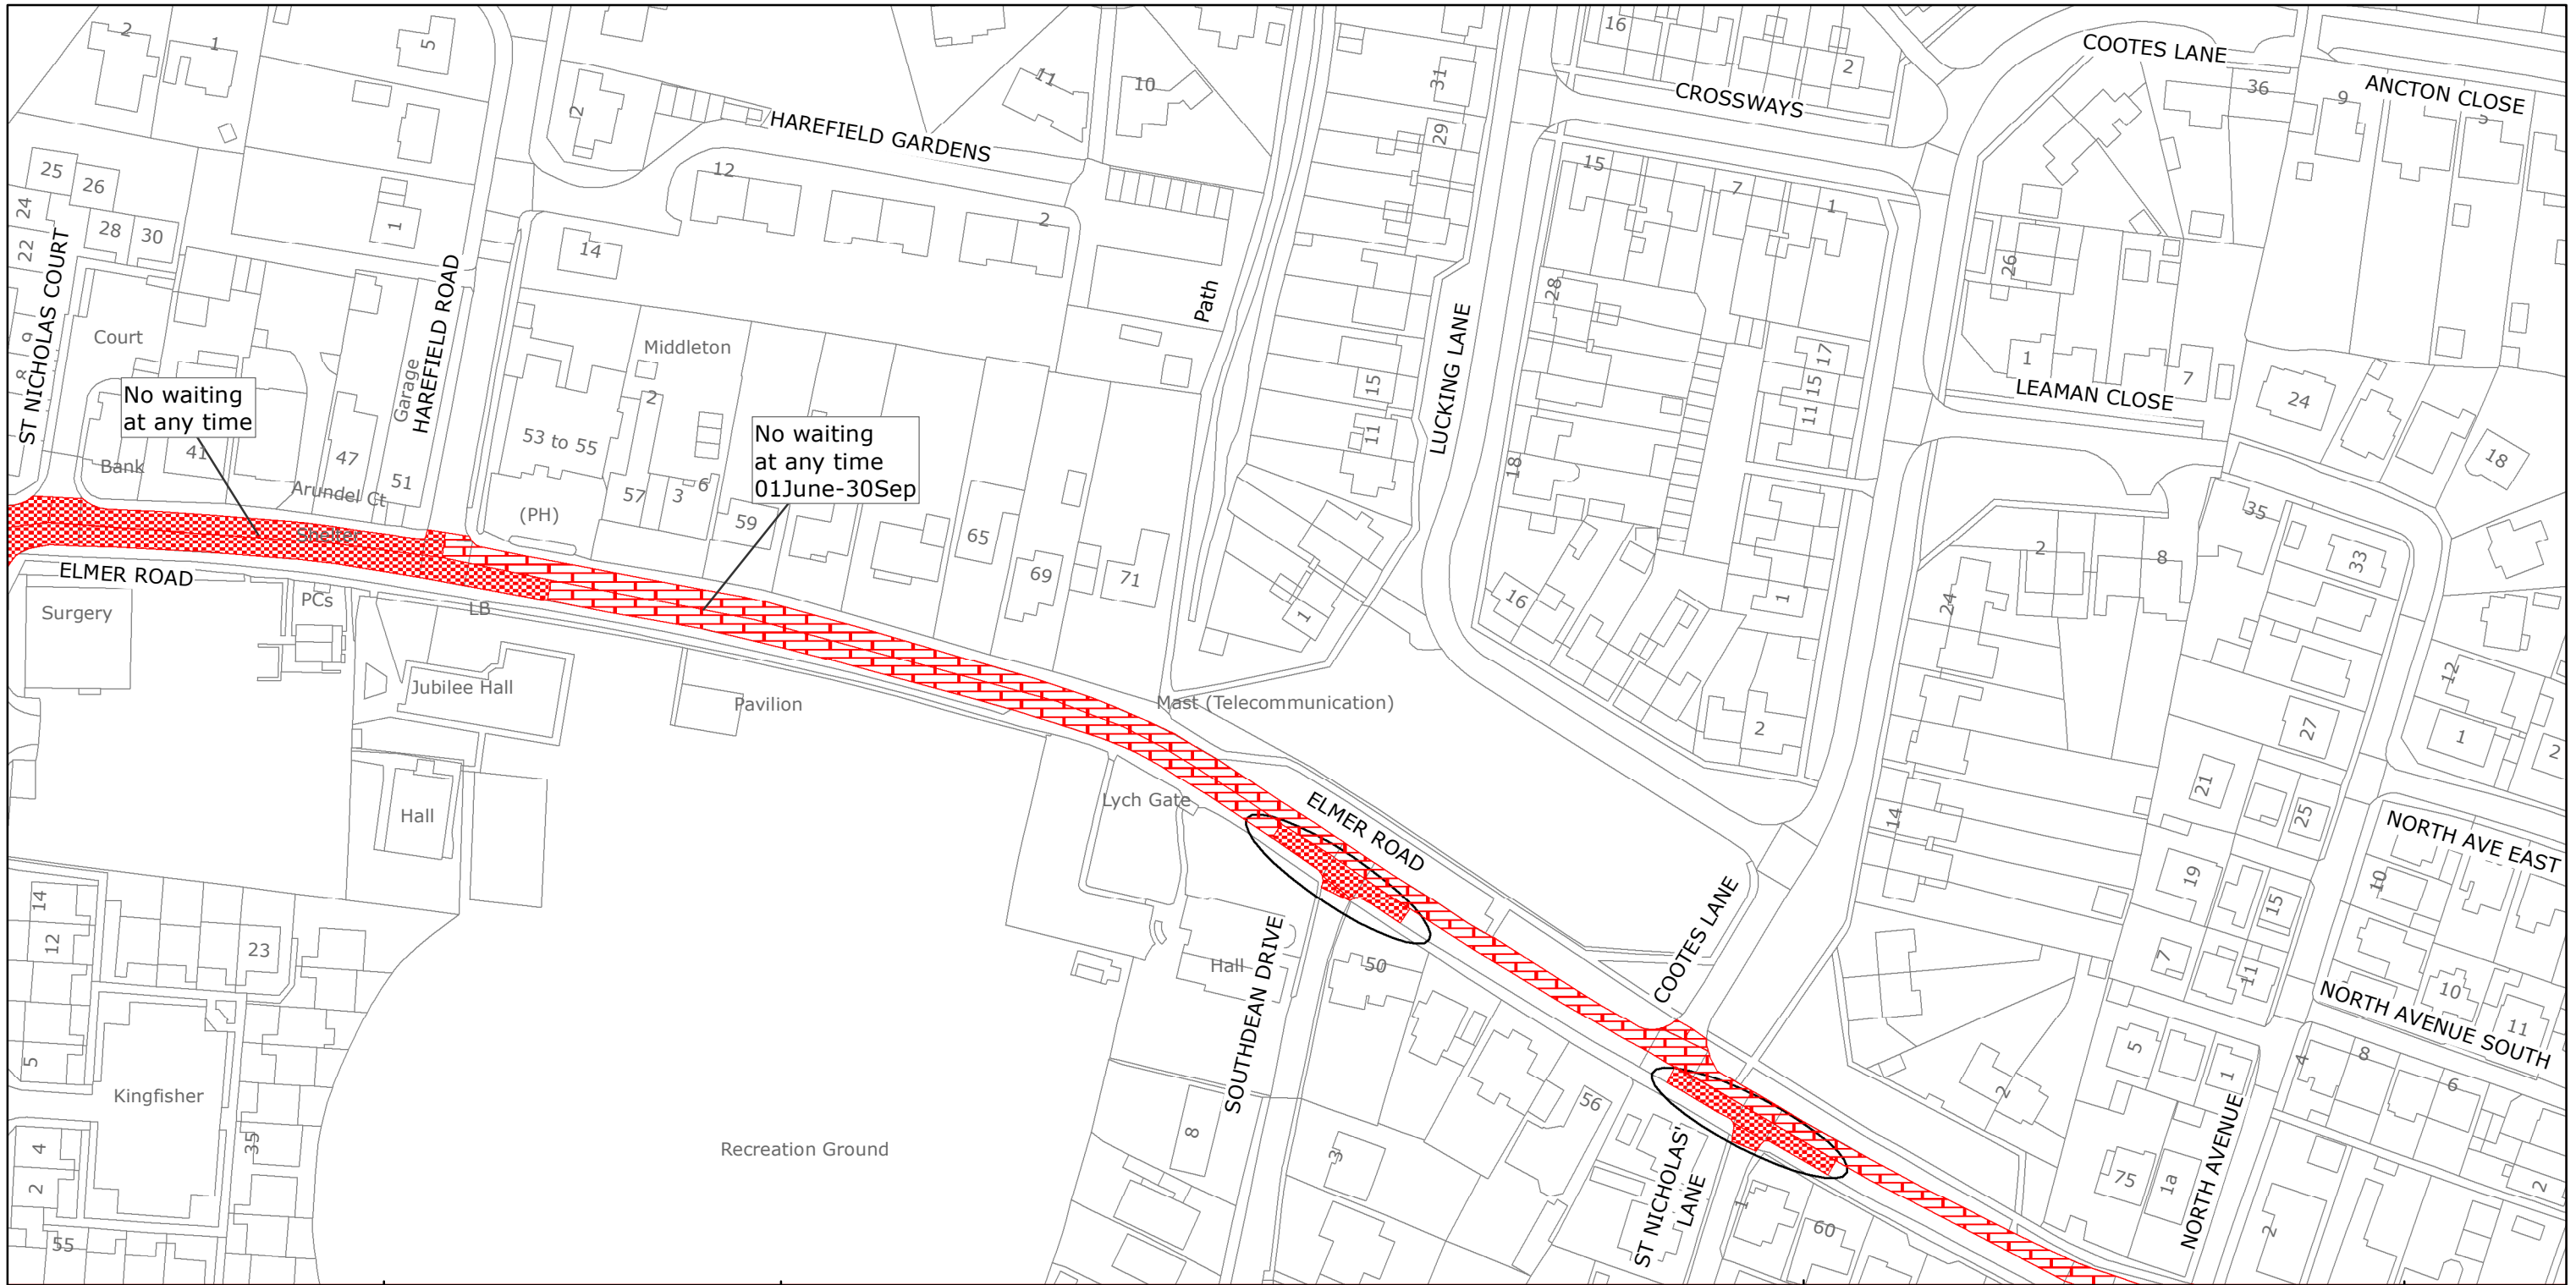

West Sussex County Council
 Highways & Transport
 The Grange
 Tower Street
 Chichester
 West Sussex
 PO19 1RH

ARUN DISTRICT: MIDDLETON-ON-SEA
 PROPOSED WAITING RESTRICTIONS (09.11.2018)

Reproduced from or based upon 2018 Ordnance Survey mapping with permission of the Controller of HMSO (c) Crown Copyright reserved.
 Unauthorised reproduction infringes Crown copyright and may lead to prosecution or civil proceedings West Sussex County Council Licence No. 100018485

TILE REF NO:
 SU9700SEN

SHEET ISSUE NO 2_JWA1802
 SHEET ACTIVE FROM - DD/MM/YYYY



SCALE:
 1:1250
 at A3 size