

**TRAFFIC REGULATION ORDER (TRO) CONSULTATION**

**CHS9022RC – Lavant Road, Chichester**

**28/3/19 – 18/4/19**

**Contents**

Notice	Page 2
Statement of Reasons	Page 3
Draft Order	Page 4
Plan "c_chichestersu8507sen" - existing restrictions	Page 5
Plan "c_chichestersu8507sen" - proposals	Page 6

**WEST SUSSEX COUNTY COUNCIL**  
**((CHICHESTER) (PARKING PLACES AND TRAFFIC REGULATION)**  
**(CONSOLIDATION) ORDER 2010)**  
**(LAVANT ROAD AMENDMENT) ORDER 201\***

**NOTICE** is hereby given that in exercise of their powers under the Road Traffic Regulation Act 1984, West Sussex County Council, propose to make a permanent Order the effect of which will be to introduce a length of prohibition of waiting (double yellow lines) on the western side of Lavant Road and into the junction with Maddoxwood.

Full details of the proposals in this Notice can be viewed on our website [www.westsussex.gov.uk/tro](http://www.westsussex.gov.uk/tro). The website includes a response form for comments or objections.

The documents may be inspected at West Sussex County Council, County Hall, Chichester during normal office hours, and at the Chichester Public Library, Tower Street, Chichester PO18 8HN during normal library opening hours.

Any objections or comments about the proposal must be received by 18 April 2019. These may be sent via the response form on the website, in writing to: TRO Team, West Sussex County Council, The Grange, Tower Street, Chichester, PO19 1QJ; or by e-mail to: [tro.team@westsussex.gov.uk](mailto:tro.team@westsussex.gov.uk).

Library staff will NOT be in a position to answer questions on the proposal and all correspondence should be addressed to the undersigned, quoting reference no. TRO/CHS9022/RC. Only correspondence including a full name and address will be considered.

Dated this 28<sup>th</sup> March 2019

Director of Law & Assurance  
County Hall  
Chichester

**WEST SUSSEX COUNTY COUNCIL**  
**((CHICHESTER) (PARKING PLACES AND TRAFFIC REGULATION)**  
**(CONSOLIDATION) ORDER 2010)**  
**(LAVANT ROAD AMENDMENT) ORDER 201\***

**STATEMENT OF REASONS FOR PROPOSING TO MAKE THE ORDER**

The County Council in exercise of their powers under the Road Traffic Regulation Act 1984, propose to make a permanent Order the effect of which will be to introduce a length of prohibition of waiting (double yellow lines) on the western side of Lavant Road and into the junction with Maddoxwood.

Planning permission has been granted for a development of 10 residential properties on land to the west of Maddoxwood Cottage, with access from the A286 Lavant Road. The Stage 1 Safety Audit has recommended parking restrictions be introduced to prevent verge parking within the visibility splays.

The double yellow lines will ensure access to the new junction is not obstructed by parked vehicles

The Order is proposed for avoiding danger to persons or traffic using the road and to prevent the likelihood of any such danger arising and for preventing damage to the road.

Plan No. SU8507SEN

shows the length of road, which is the subject of the proposed Order.

Director of Law & Assurance  
County Hall  
Chichester  
March 2019

**WEST SUSSEX COUNTY COUNCIL**  
**((CHICHESTER DISTRICT) (PARKING PLACES & TRAFFIC REGULATION)**  
**(CONSOLIDATION) ORDER 2010)**  
**(LAVANT ROAD AMENDMENT) ORDER 2019**

West Sussex County Council in exercise of their powers under Sections 1 (1) 2 (1) and (2), 4 (2), 45, 46, 49 and 53 and Part IV of Schedule 9 of the Road Traffic Regulation Act 1984 "the Act" as amended and of all other enabling powers and after consultation with the chief officer of police in accordance with Part III of Schedule 9 to the Act hereby make the following Order:-

1. This Order shall come into operation on the x day of x 2019 and may be cited as "West Sussex County Council ((Chichester District) (Parking Places and Traffic Regulation) (Consolidation) Order 2010) (Lavant Road Amendment) Order 2018."
2. The "West Sussex County Council (Chichester District) (Parking Places and Traffic Regulation) (Consolidation) Order 2010" is hereby amended by the deletion form it of the plan in the First Schedule to this Order and the substitution of the plan attached in the Second Schedule to this Order.

**FIRST SCHEDULE**  
**Plan to be deleted**

SU8507SEN (Sheet Issue No. 1)

**SECOND SCHEDULE**  
**Plan to be substituted**  
**(as attached)**

SU8507SEN (Sheet Issue No. 2)

The COMMON SEAL of WEST SUSSEX	)
COUNTY COUNCIL was hereto affixed	)
	)
the	)
day of	)
in the presence of	) (L.S.)
	)
	)
	)
Authorised Signatory	)




West Sussex County Council  
 Infrastructure  
 The Grange  
 Tower Street  
 Chichester  
 West Sussex  
 PO19 1RH

CHICHESTER DISTRICT: CHICHESTER  
 WAITING RESTRICTIONS


**TILE REF NO:**  
**SU8507SEN**

SHEET ISSUE NO 1  
 SHEET ACTIVE FROM - 12/04/2010

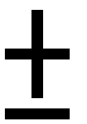

SCALE:  
 1:1250  
 at A3 size

Reproduced from or based upon 2009 Ordnance Survey mapping with permission of the Controller of HMSO (c) Crown Copyright reserved.  
 Unauthorised reproduction infringes Crown copyright and may lead to prosecution or civil proceedings West Sussex County Council Licence No. 100023447

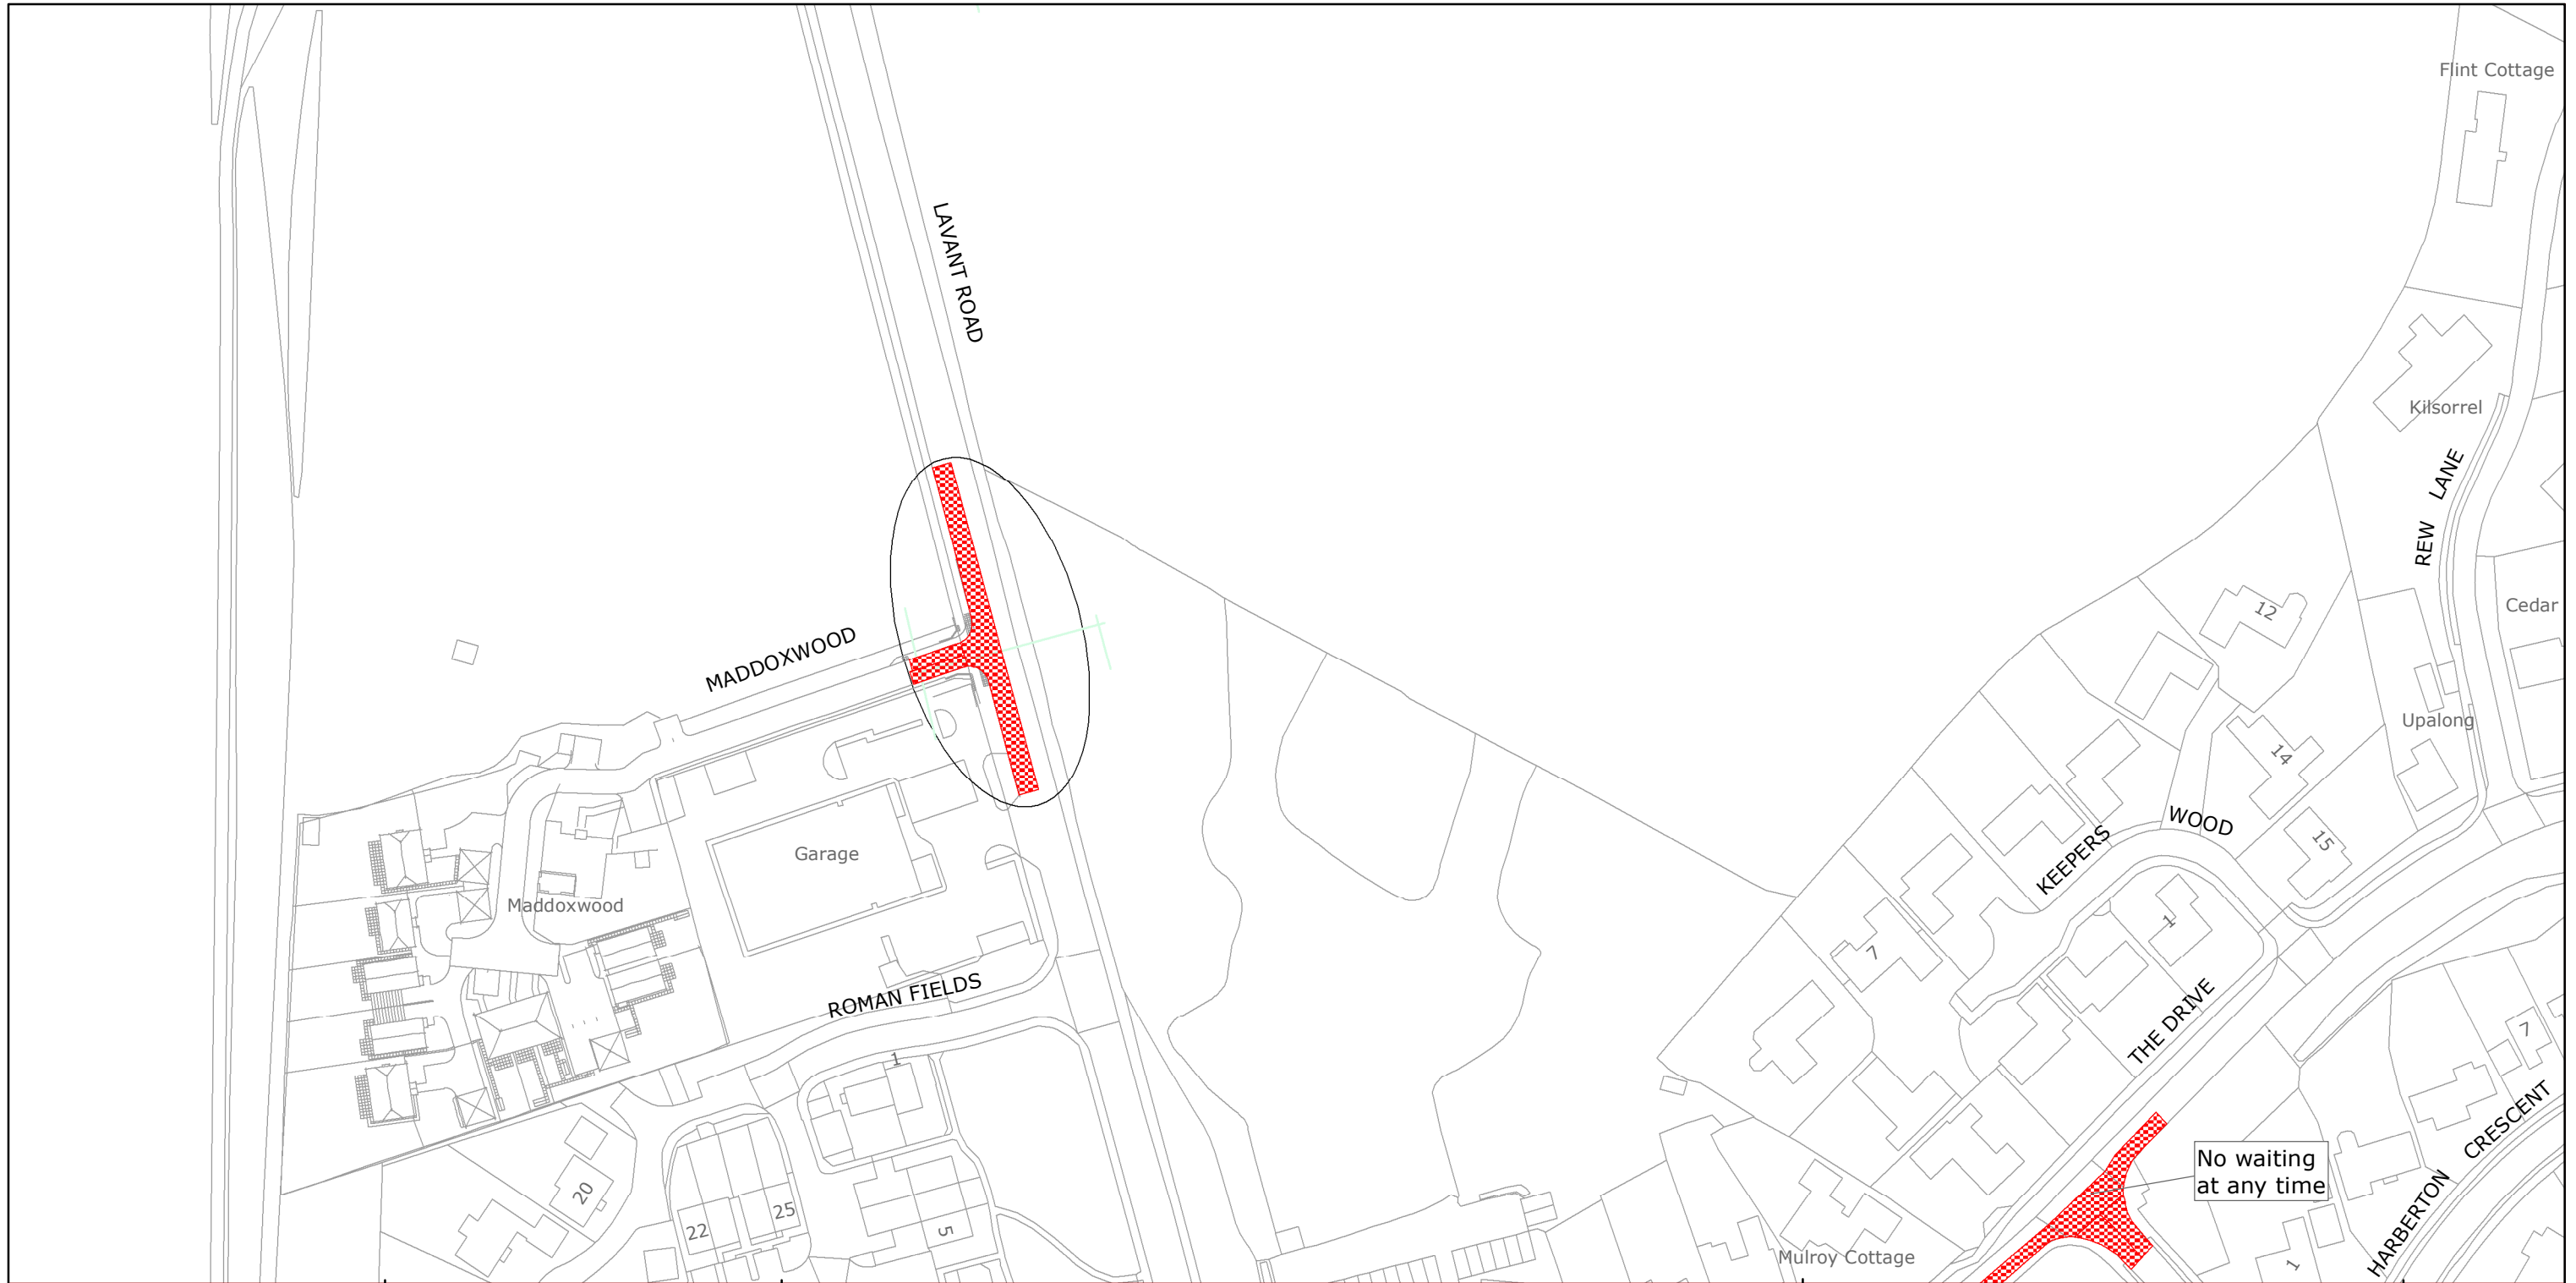

West Sussex County Council  
 Highways & Transport  
 The Grange  
 Tower Street  
 Chichester  
 West Sussex  
 PO19 1RH

CHICHESTER DISTRICT: CHICHESTER AND LAVANT  
 PROPOSED WAITING RESTRICTIONS (22.01.2019)

TILE REF NO:  
**SU8507SEN**

SHEET ISSUE NO 2\_CHS9022  
 SHEET ACTIVE FROM - DD/MM/YYYY



SCALE:  
 1:1250  
 at A3 size

Reproduced from or based upon 2019 Ordnance Survey mapping with permission of the Controller of HMSO (c) Crown Copyright reserved.  
 Unauthorised reproduction infringes Crown copyright and may lead to prosecution or civil proceedings West Sussex County Council Licence No. 100018485