

TRAFFIC REGULATION ORDER (TRO) CONSULTATION

CHN9005RC – Lamberts Lane, Midhurst

28/3/19 – 18/4/19

Contents

Notice	Page 2
Statement of Reasons	Page 3
Draft Order	Page 4
Plan "c_chichestersu8821nen_2" - existing restrictions	Page 5
Plan "c_chichestersu8821nen_2" - proposals	Page 6

WEST SUSSEX COUNTY COUNCIL
((CHICHESTER) (PARKING PLACES AND TRAFFIC REGULATION)
(CONSOLIDATION) ORDER 2010)
(LAMBERT'S LANE AMENDMENT) ORDER 201*

NOTICE is hereby given that West Sussex County Council propose to make a permanent Order under the provisions of the Road Traffic Regulation Act 1984, the effect of which will be to introduce lengths of prohibition of waiting at all times (double yellow lines) on the western side of Lambert's Lane at the access to the Wyndham Mews development site.

Full details of the proposals in this Notice can be viewed on our website www.westsussex.gov.uk/tro. The website includes a response form for comments or objections.

The documents may be inspected at West Sussex County Council, County Hall, Chichester during normal office hours, and at the Chichester Public Library, Tower Street, Chichester PO18 8HN during normal library opening hours.

Any objections or comments about the proposal must be received by 18 April 2019. These may be sent via the response form on the website, in writing to: TRO Team, West Sussex County Council, The Grange, Tower Street, Chichester, PO19 1QJ; or by e-mail to: tro.team@westsussex.gov.uk.

Library staff will NOT be in a position to answer questions on the proposal and all correspondence should be addressed to the undersigned, quoting reference no. TRO/CHN9005/RC. Only correspondence including a full name and address will be considered.

Dated this 28th March 2019

Director of Law & Assurance
County Hall
Chichester

WEST SUSSEX COUNTY COUNCIL
((CHICHESTER) (PARKING PLACES AND TRAFFIC REGULATION)
(CONSOLIDATION) ORDER 2010)
(LAMBERT'S LANE AMENDMENT) ORDER 201*

STATEMENT OF REASONS FOR PROPOSING TO MAKE THE ORDER

The County Council in exercise of their powers under the Road Traffic Regulation Act 1984, propose to introduce a permanent Order the effect of which will be to introduce lengths of prohibition of waiting at all times (double yellow lines) on the western side of Lambert's Lane at the access to the Wyndham Mews development site.

Planning permission has been granted for the Wyndham Mews housing development on the site of the scout hall and tennis courts on Lambert's Lane. A new entrance is being constructed on the west side of Lambert's Lane. The Stage 2 Safety Audit has suggested parking restrictions be introduced within the visibility splays to keep sight lines free.

The double yellow lines will ensure the new junction is not obstructed by parked vehicles

The Order is proposed for avoiding danger to persons or traffic using the road and to prevent the likelihood of any such danger arising.

Plan No. SU8821NEN

shows the length of road, which is the subject of the proposed Order.

Director of Law & Assurance
County Hall
Chichester

March 2019

WEST SUSSEX COUNTY COUNCIL
((CHICHESTER DISTRICT) (PARKING PLACES & TRAFFIC REGULATION)
(CONSOLIDATION) ORDER 2010)
(LAMBERT'S LANE AMENDMENT) ORDER 2019

West Sussex County Council in exercise of their powers under Sections 1 (1) 2 (1) and (2), 4 (2), 45, 46, 49 and 53 and Part IV of Schedule 9 of the Road Traffic Regulation Act 1984 "the Act" as amended and of all other enabling powers and after consultation with the chief officer of police in accordance with Part III of Schedule 9 to the Act hereby make the following Order:-

1. This Order shall come into operation on the x day of x 2019 and may be cited as "West Sussex County Council ((Chichester District) (Parking Places and Traffic Regulation) (Consolidation) Order 2010) (Lambert's Lane Amendment) Order 2019."

2. The "West Sussex County Council (Chichester District) (Parking Places and Traffic Regulation) (Consolidation) Order 2010" is hereby amended by the deletion of the plan in the First Schedule and the substitution of the plan attached in the Second Schedule to this Order.


FIRST SCHEDULE
Plan to be deleted

SU8821NEN (Sheet Issue No. 1)

SECOND SCHEDULE
Plan to be substituted
(as attached)

SU8821NEN (Sheet Issue No. 2)

The COMMON SEAL of WEST SUSSEX)
COUNTY COUNCIL was hereto affixed)
)
the _____ day of _____)
in the presence of _____) (L.S.)
)
)
)
Authorised Signatory _____)

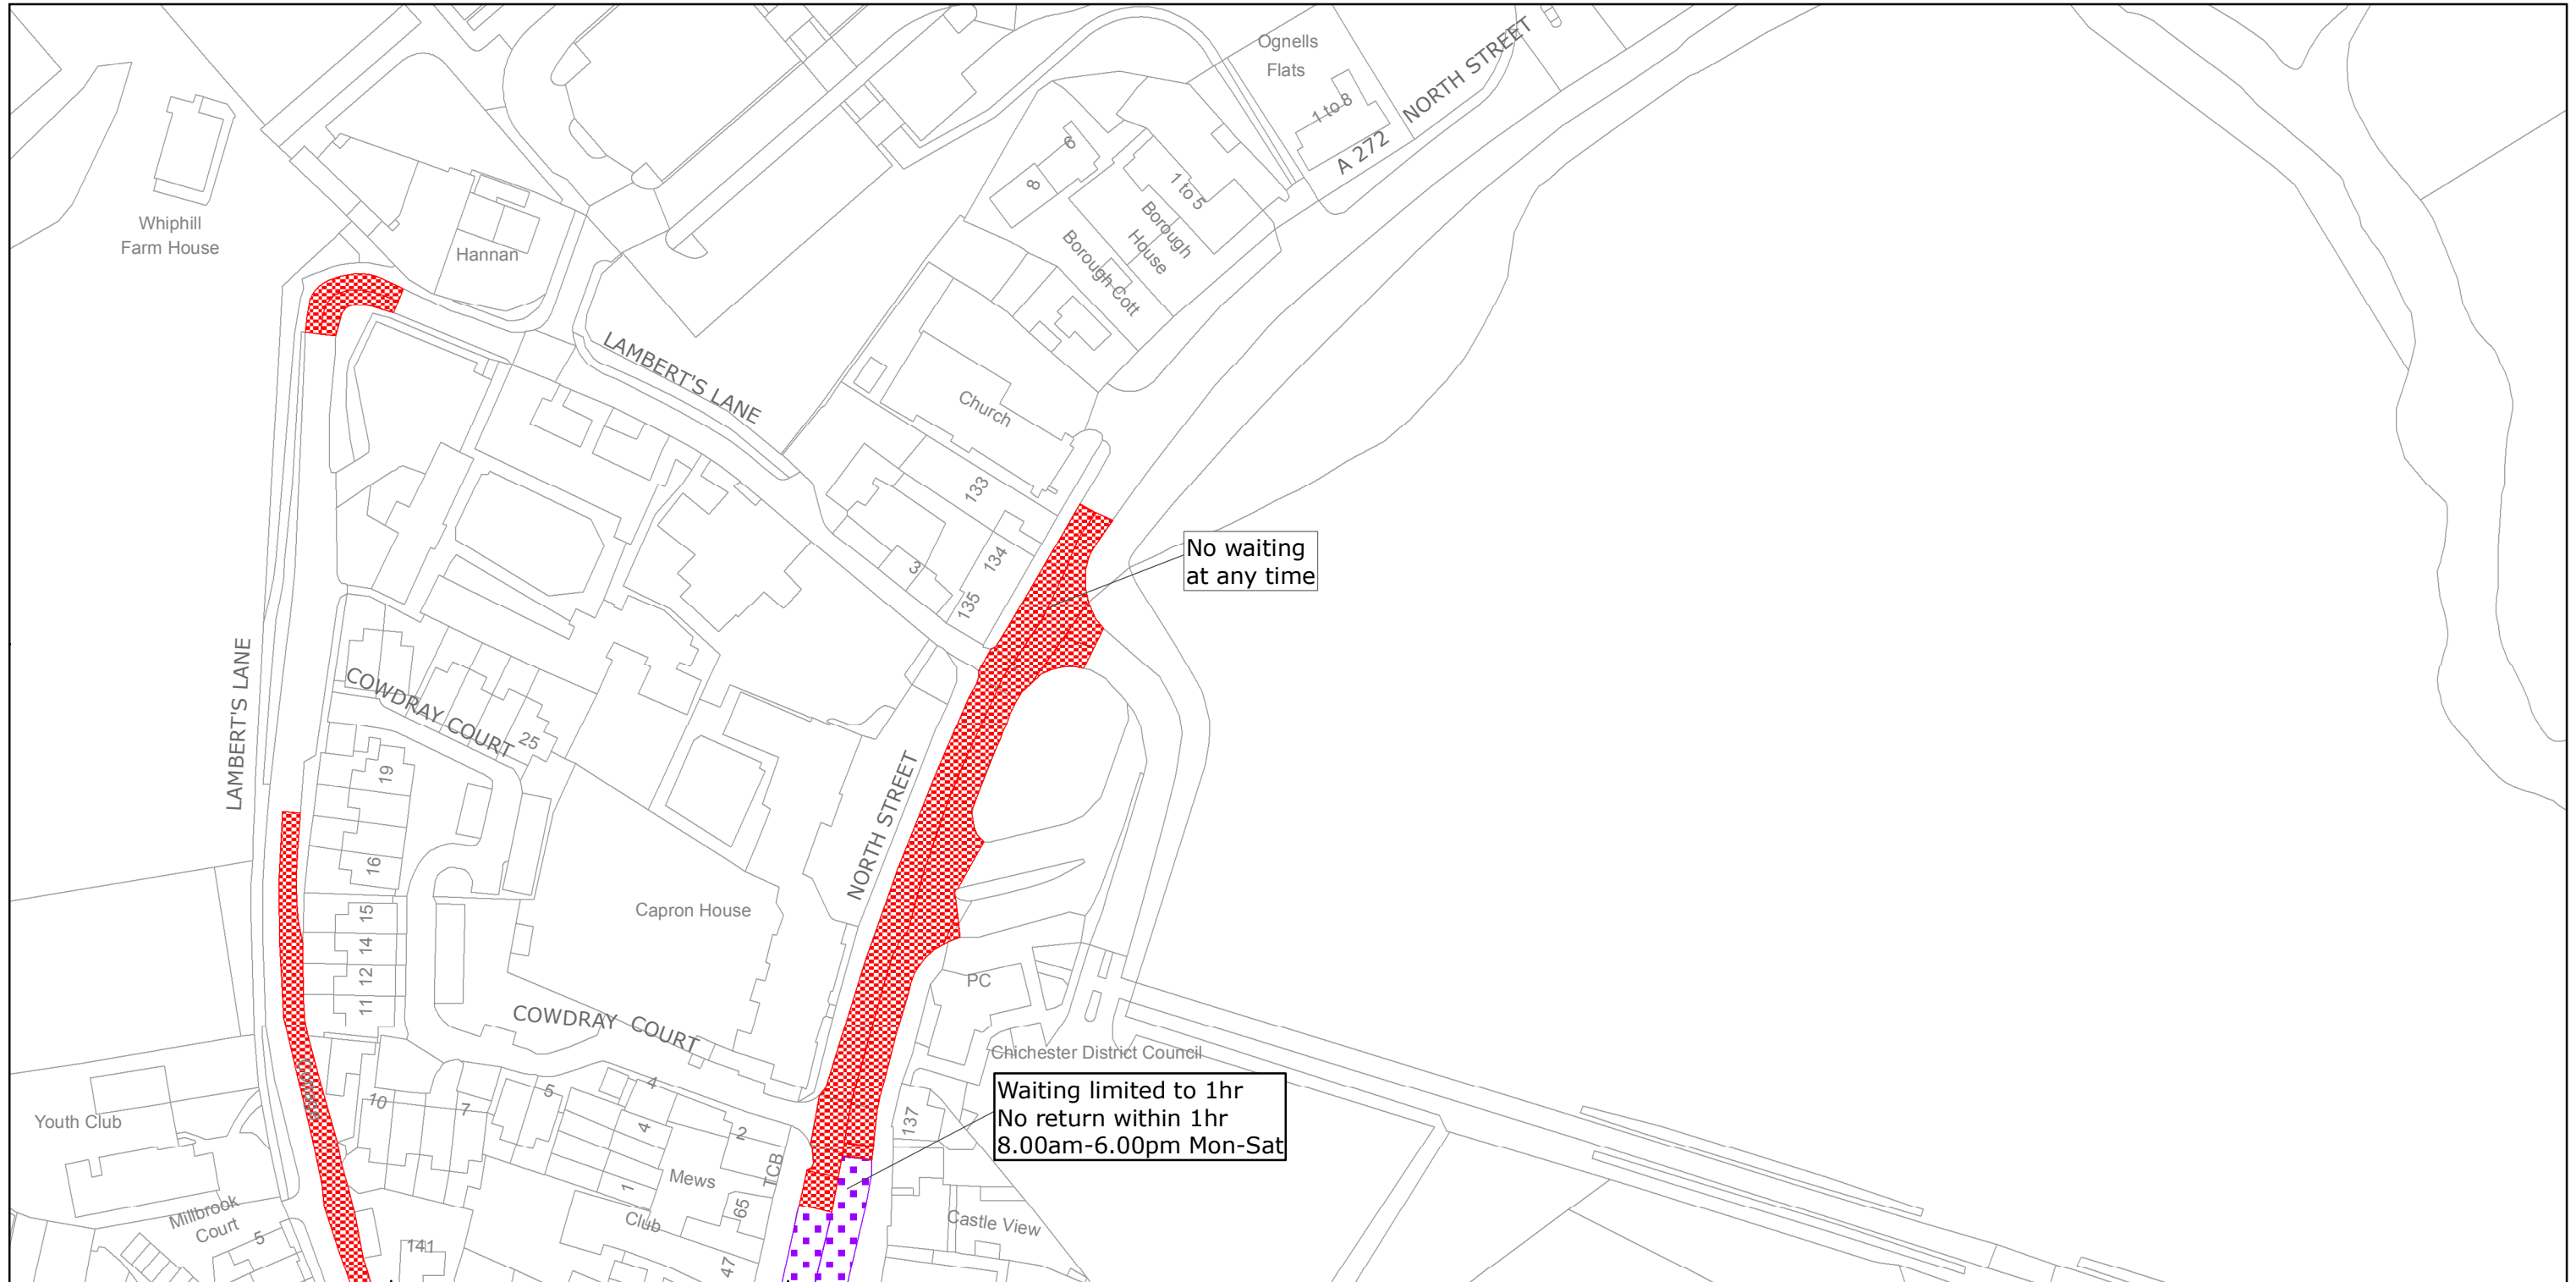

No waiting at any time

Waiting limited to 1hr
No return within 1hr
8.00am-6.00pm Mon-Sat



West Sussex County Council
Highways & Transport
The Grange
Tower Street
Chichester
West Sussex
PO19 1RH

CHICHESTER DISTRICT: MIDHURST
WAITING RESTRICTIONS

TILE REF NO:
SU8821NEN


SHEET ISSUE NO 2
SHEET ACTIVE FROM - 09/05/2016



SCALE:
1:1250

at A3 size

Reproduced from or based upon 2013 Ordnance Survey material with permission of the Controller of HMSO (c) Crown Copyright reserved.
Unauthorised reproduction infringes Crown copyright and may lead to prosecution or civil proceedings West Sussex County Council Licence No. 100023447

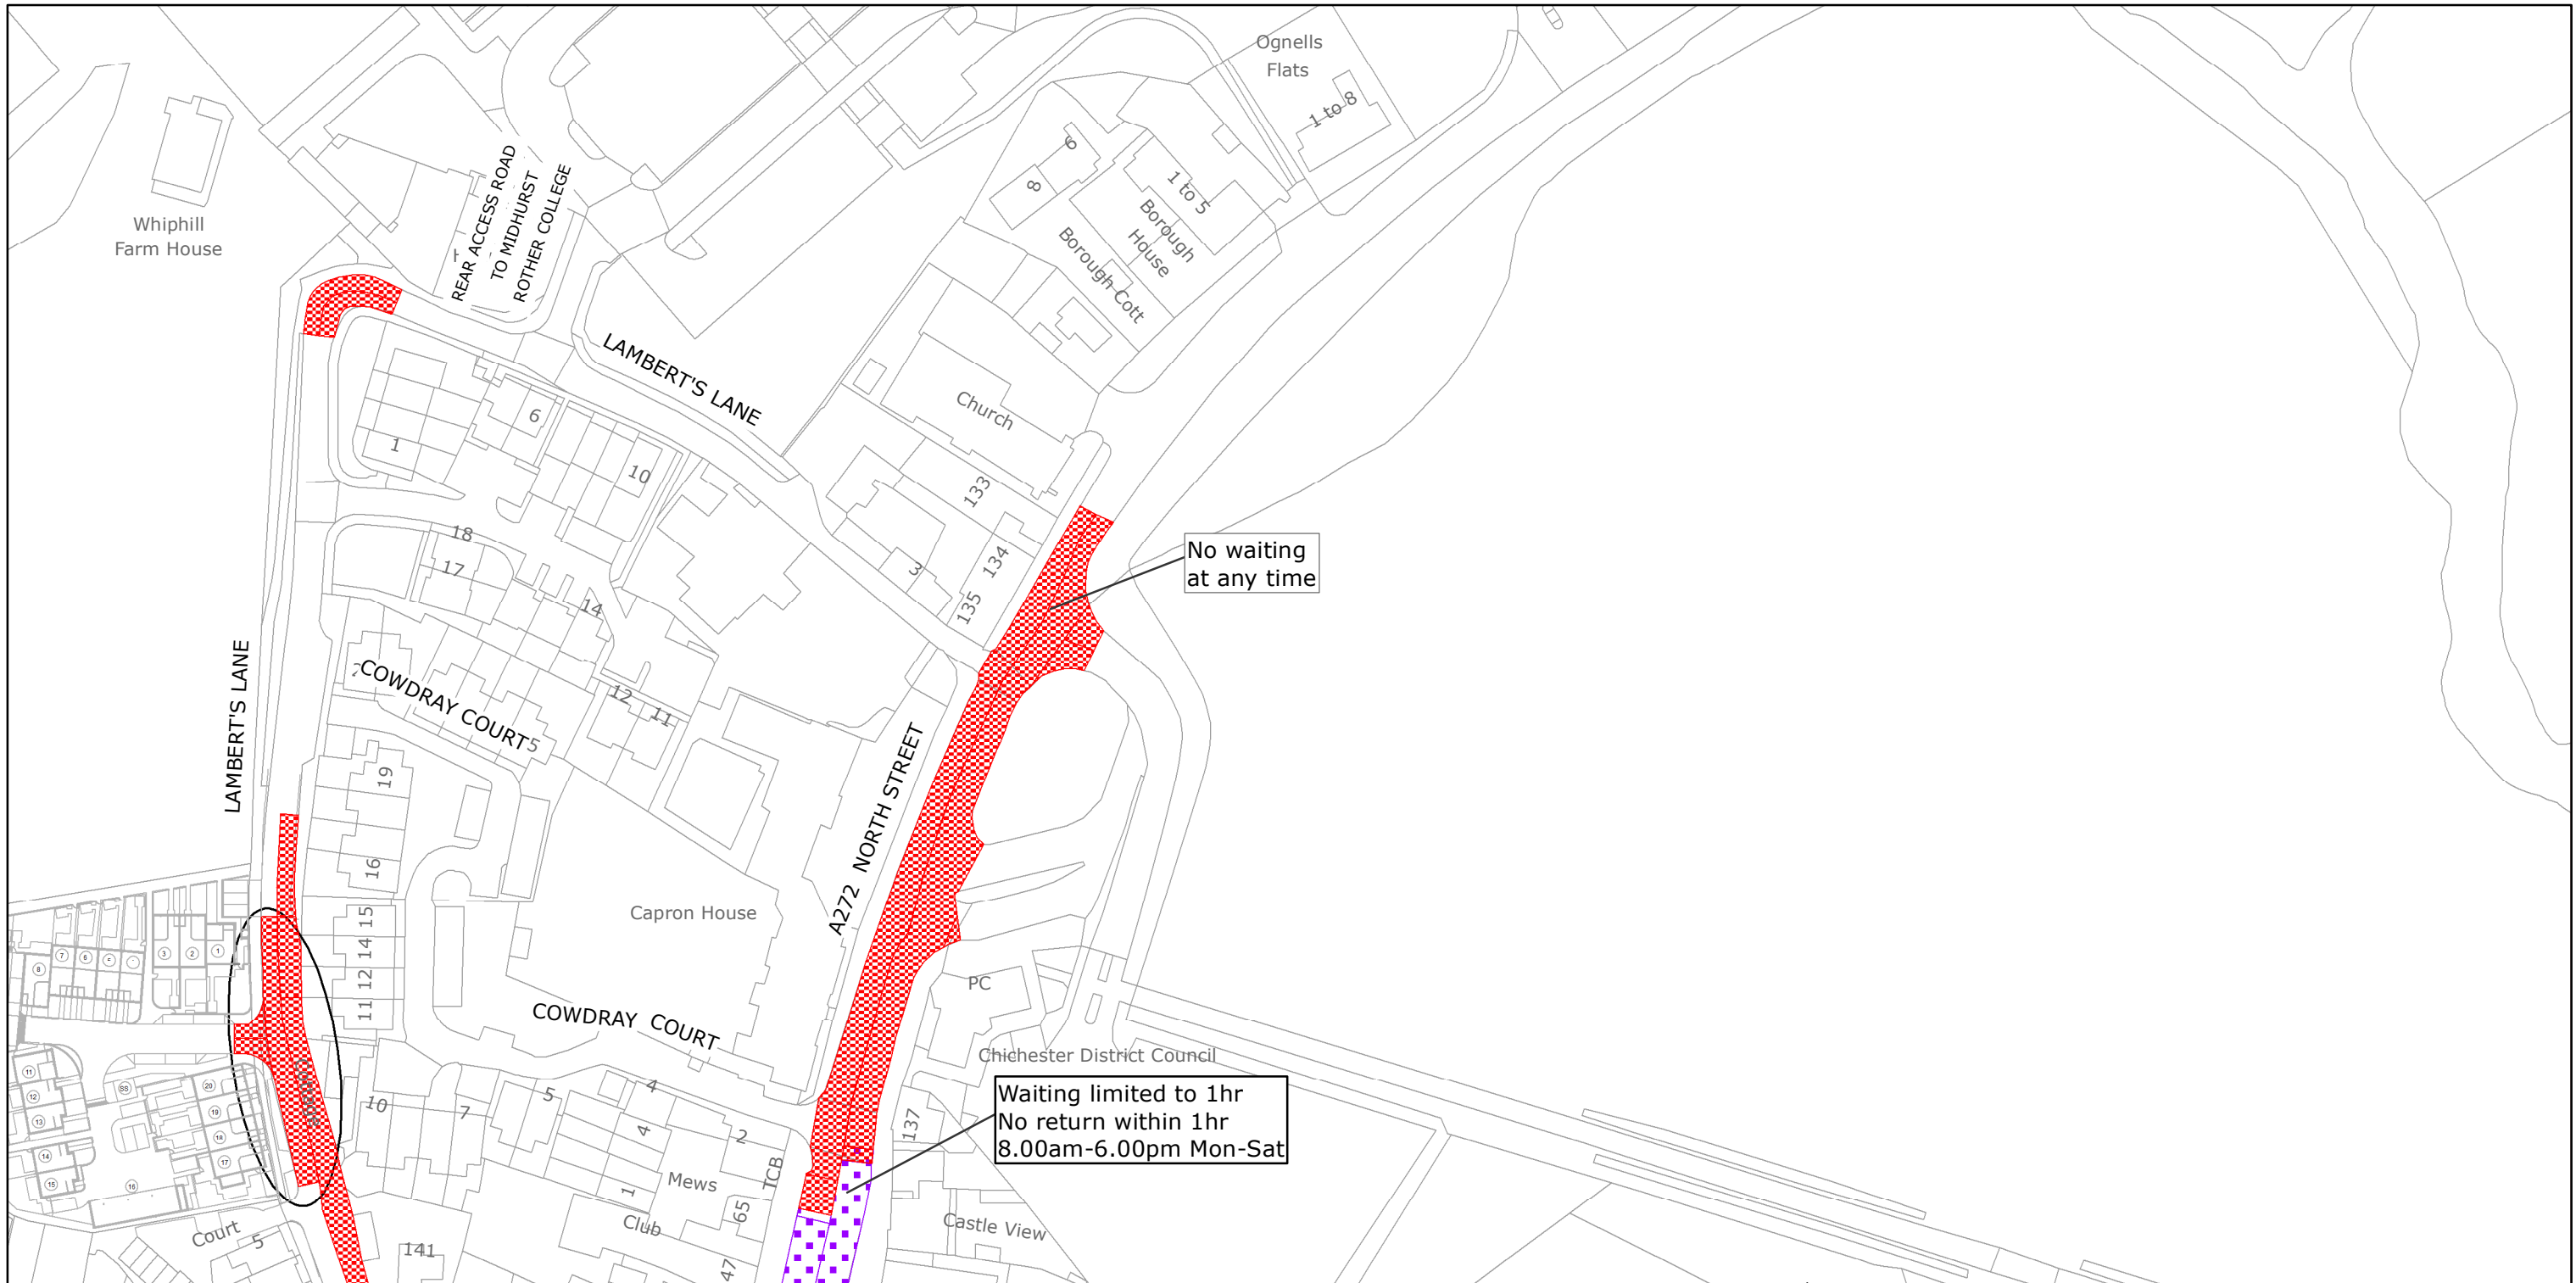

West Sussex County Council
 Highways & Transport
 The Grange
 Tower Street
 Chichester
 West Sussex
 PO19 1RH

CHICHESTER DISTRICT: MIDHURST
 PROPOSED WAITING RESTRICTIONS (07.12.2018)

TILE REF NO:
 SU8821NEN

SHEET ISSUE NO 3_CHN9005
 SHEET ACTIVE FROM - DD/MM/YYYY



SCALE:
 1:1250

at A3 size

Reproduced from or based upon 2018 Ordnance Survey mapping with permission of the Controller of HMSO (c) Crown Copyright reserved. Unauthorised reproduction infringes Crown copyright and may lead to prosecution or civil proceedings West Sussex County Council Licence No. 100018485