

TRAFFIC REGULATION ORDER (TRO) CONSULTATION

HON-9022-RC – Church Lane, Southwater

16/5/19 – 7/6/19

Contents

Notice	Page 2
Statement of Reasons	Page 3
Draft Order	Page 4
Plan "c_horshamtq1526swn" - existing restrictions	Page 5
Plan "c_horshamtq1526swn" - proposals	Page 6

WEST SUSSEX COUNTY COUNCIL
((HORSHAM DISTRICT) (PARKING PLACES AND TRAFFIC REGULATION)
(CONSOLIDATION NO. 2) ORDER 2006)
(CHURCH LANE AMENDMENT) ORDER 201*

NOTICE is hereby given that West Sussex County Council propose to make a permanent Order under the provisions of the Road Traffic Regulation Act 1984, the effect of which will be to introduce a prohibition of waiting at any time (double yellow lines) on sections of both sides of Church Lane between College Road and Kensett Avenue, on the northern side of Church Lane west of Kensett Avenue and on Kensett Avenue either side of the junction with Church Lane.

Full details of the proposals in this Notice can be viewed on our website www.westsussex.gov.uk/tro. The website includes a response form for comments or objections.

The documents may be inspected at West Sussex County Council, County Hall, Chichester during normal office hours, and at the Horsham Public Library, Lower Tanbridge Way, Horsham during normal library opening hours.

Any objections or comments about these proposals must be received by 7 June 2019. These may be sent via the response form on the website, in writing to: TRO Team, West Sussex County Council, The Grange, Tower Street, Chichester, PO19 1RH; or by e-mail to: tro.team@westsussex.gov.uk. Library staff will NOT be in a position to answer questions on the proposal and all correspondence should be addressed to the undersigned, quoting the reference TRO/HON9022/RC. Only correspondence including a full name and address will be considered.

Dated this 16 May 2019

Director of Law & Assurance
County Hall
Chichester

WEST SUSSEX COUNTY COUNCIL
((HORSHAM DISTRICT) (PARKING PLACES AND TRAFFIC REGULATION)
(CONSOLIDATION NO. 2) ORDER 2006)
(CHURCH LANE AMENDMENT) ORDER 201*

STATEMENT OF REASONS FOR PROPOSING TO MAKE THE ORDER

The County Council in exercise of their powers under the Road Traffic Regulation Act 1984, propose to introduce a permanent Order the effect of which will be to introduce a prohibition of waiting at any time (double yellow lines) on sections of both sides of Church Lane between College Road and Kensett Avenue, on the northern side of Church Lane west of Kensett Avenue and on Kensett Avenue either side of the junction with Church Lane.

Planning permission was granted for a residential development with associated vehicular, cycle and pedestrian access on land west of Worthing Road, Southwater.

There will be 3 vehicular access points a fourth arm on the Cedar Drive roundabout on Worthing Road, a new T-junction access onto Worthing Road south of Cedar Drive and a new Spine road crossing Church Lane providing access to the development on the north and south side of Church Lane. The new spine road is named Kensett Avenue

To prevent indiscriminate parking occurring at the junction of Church Lane and Kensett Avenue it is proposed to extend the existing waiting restrictions at the junction of College Road and Church Lane westwards. This will protect visibility splays for all users of the new T-junction.


This Order is proposed for avoiding danger to persons or traffic using the road.

Plan No. TQ1526SWN

shows the length of road, which is the subject of the proposed Order.

Director of Law & Assurance
County Hall
Chichester

May 2019

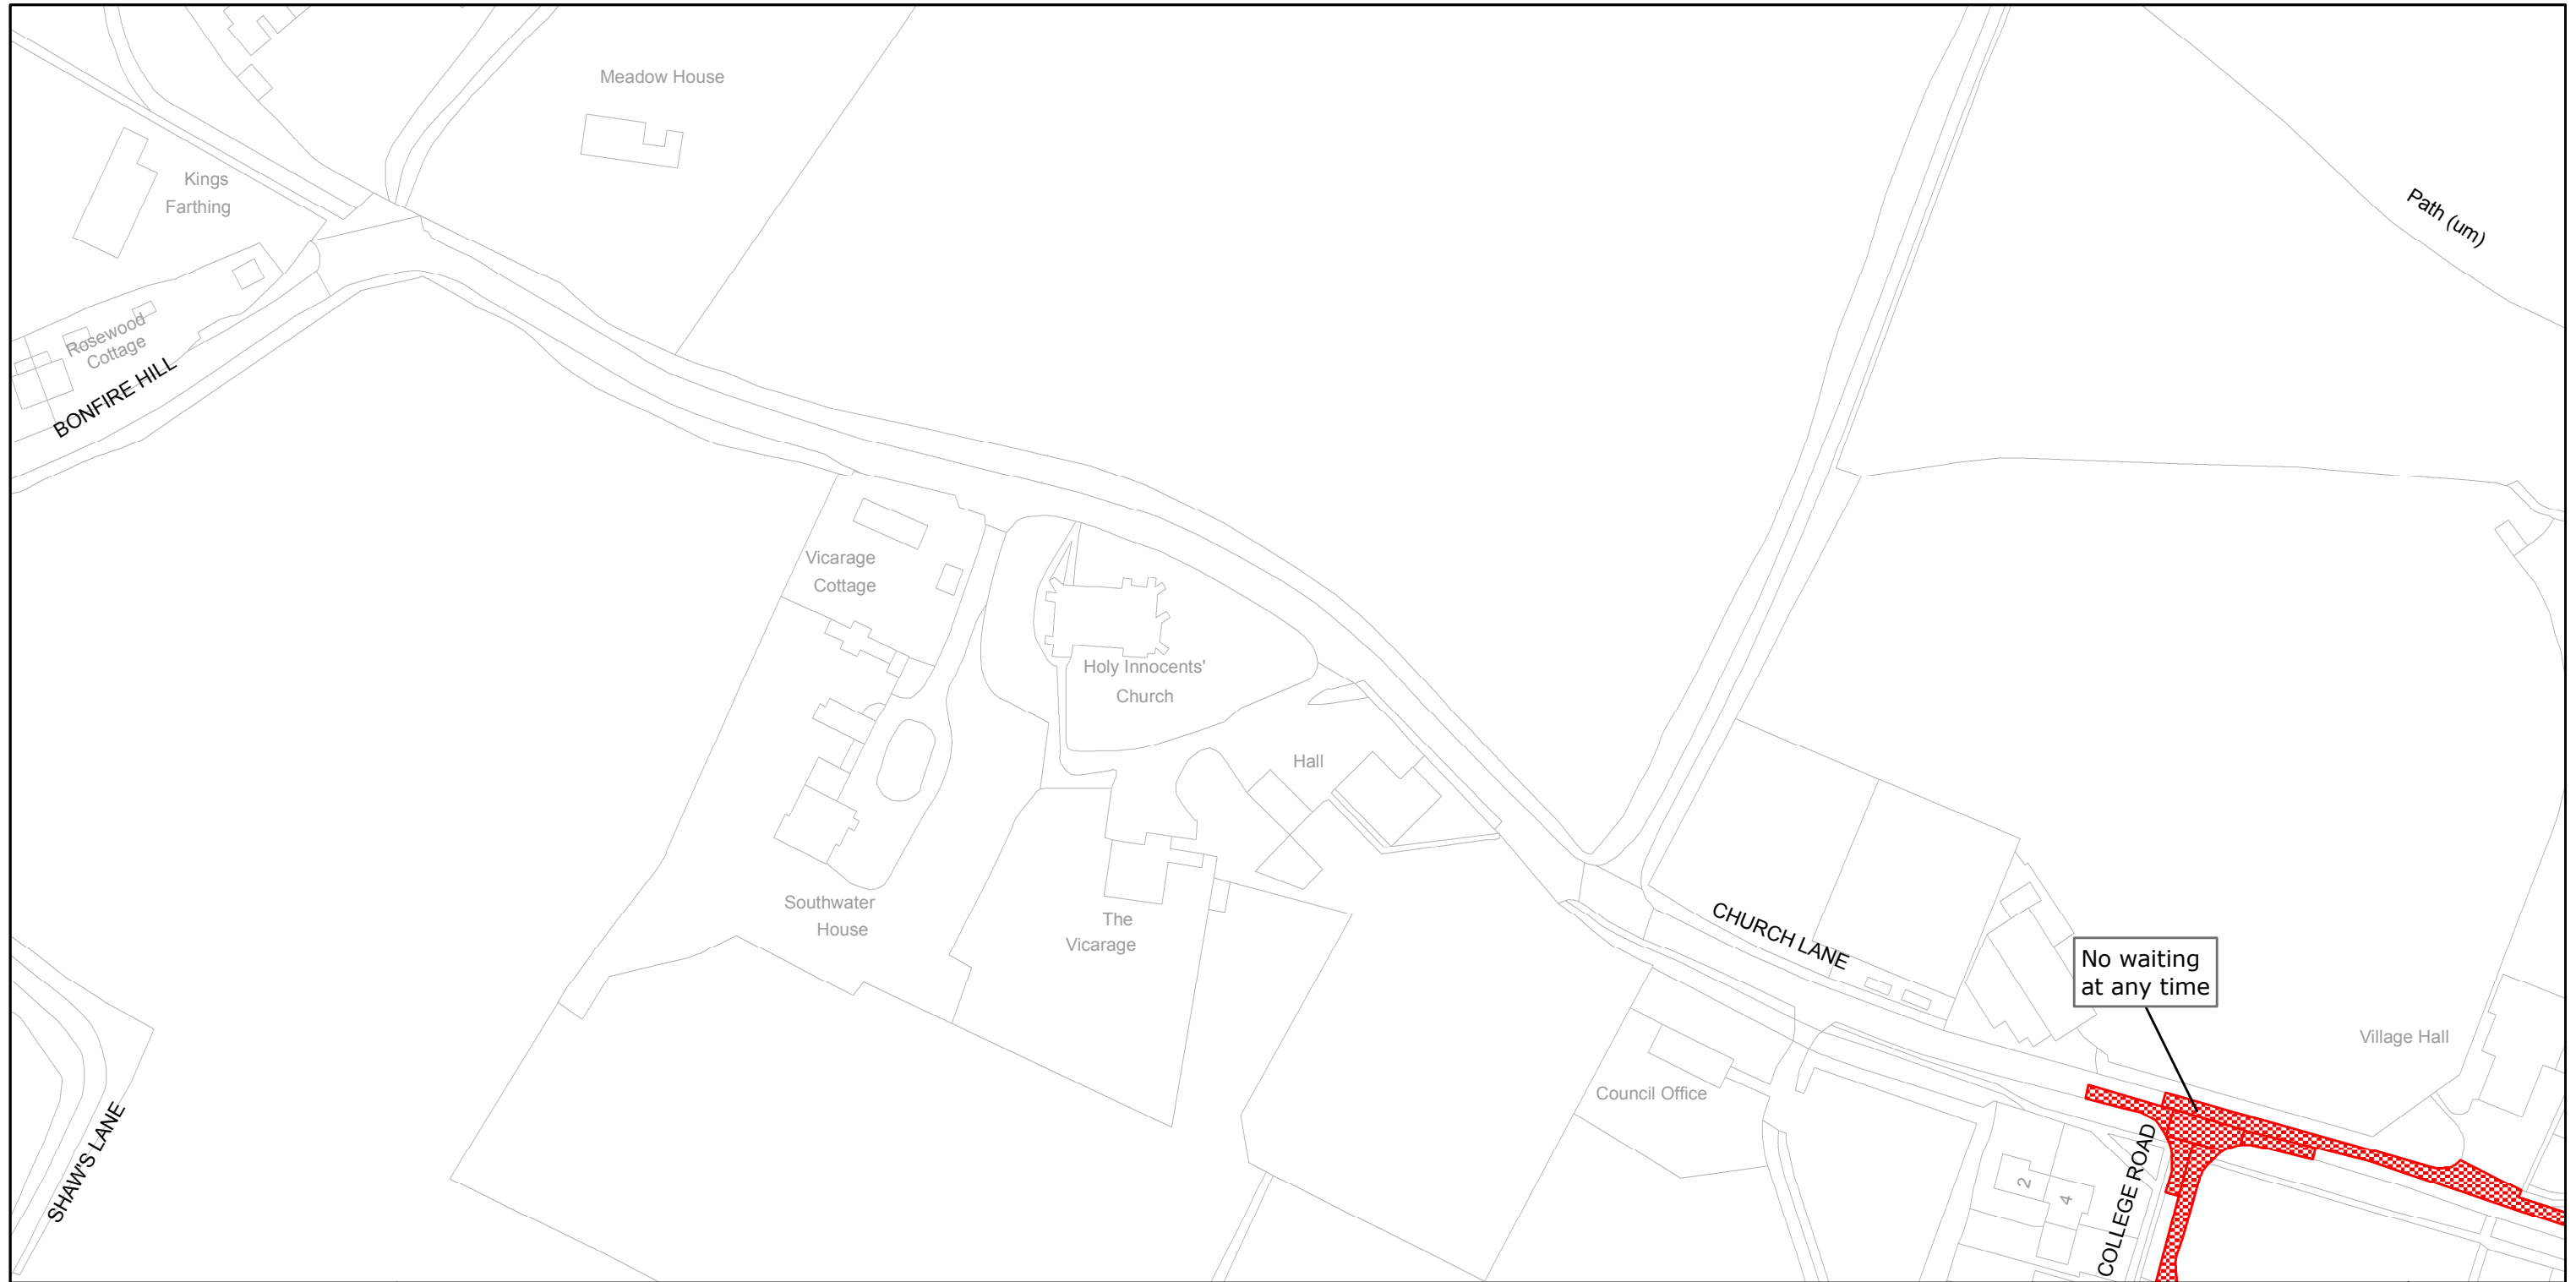

West Sussex County Council
 Infrastructure
 The Grange
 Tower Street
 Chichester
 West Sussex
 PO19 1RH

HORSHAM DISTRICT: SOUTHWATER
 WAITING RESTRICTIONS

**TILE REF NO:
 TQ1526SWN**

SHEET ISSUE NO 1


SHEET ACTIVE FROM - 23/05/2011



SCALE:
 1:1250

at A3 size

Reproduced from or based upon 2010 Ordnance Survey mapping with permission of the Controller of HMSO (c) Crown Copyright reserved.
 Unauthorised reproduction infringes Crown copyright and may lead to prosecution or civil proceedings West Sussex County Council Licence No. 100023447

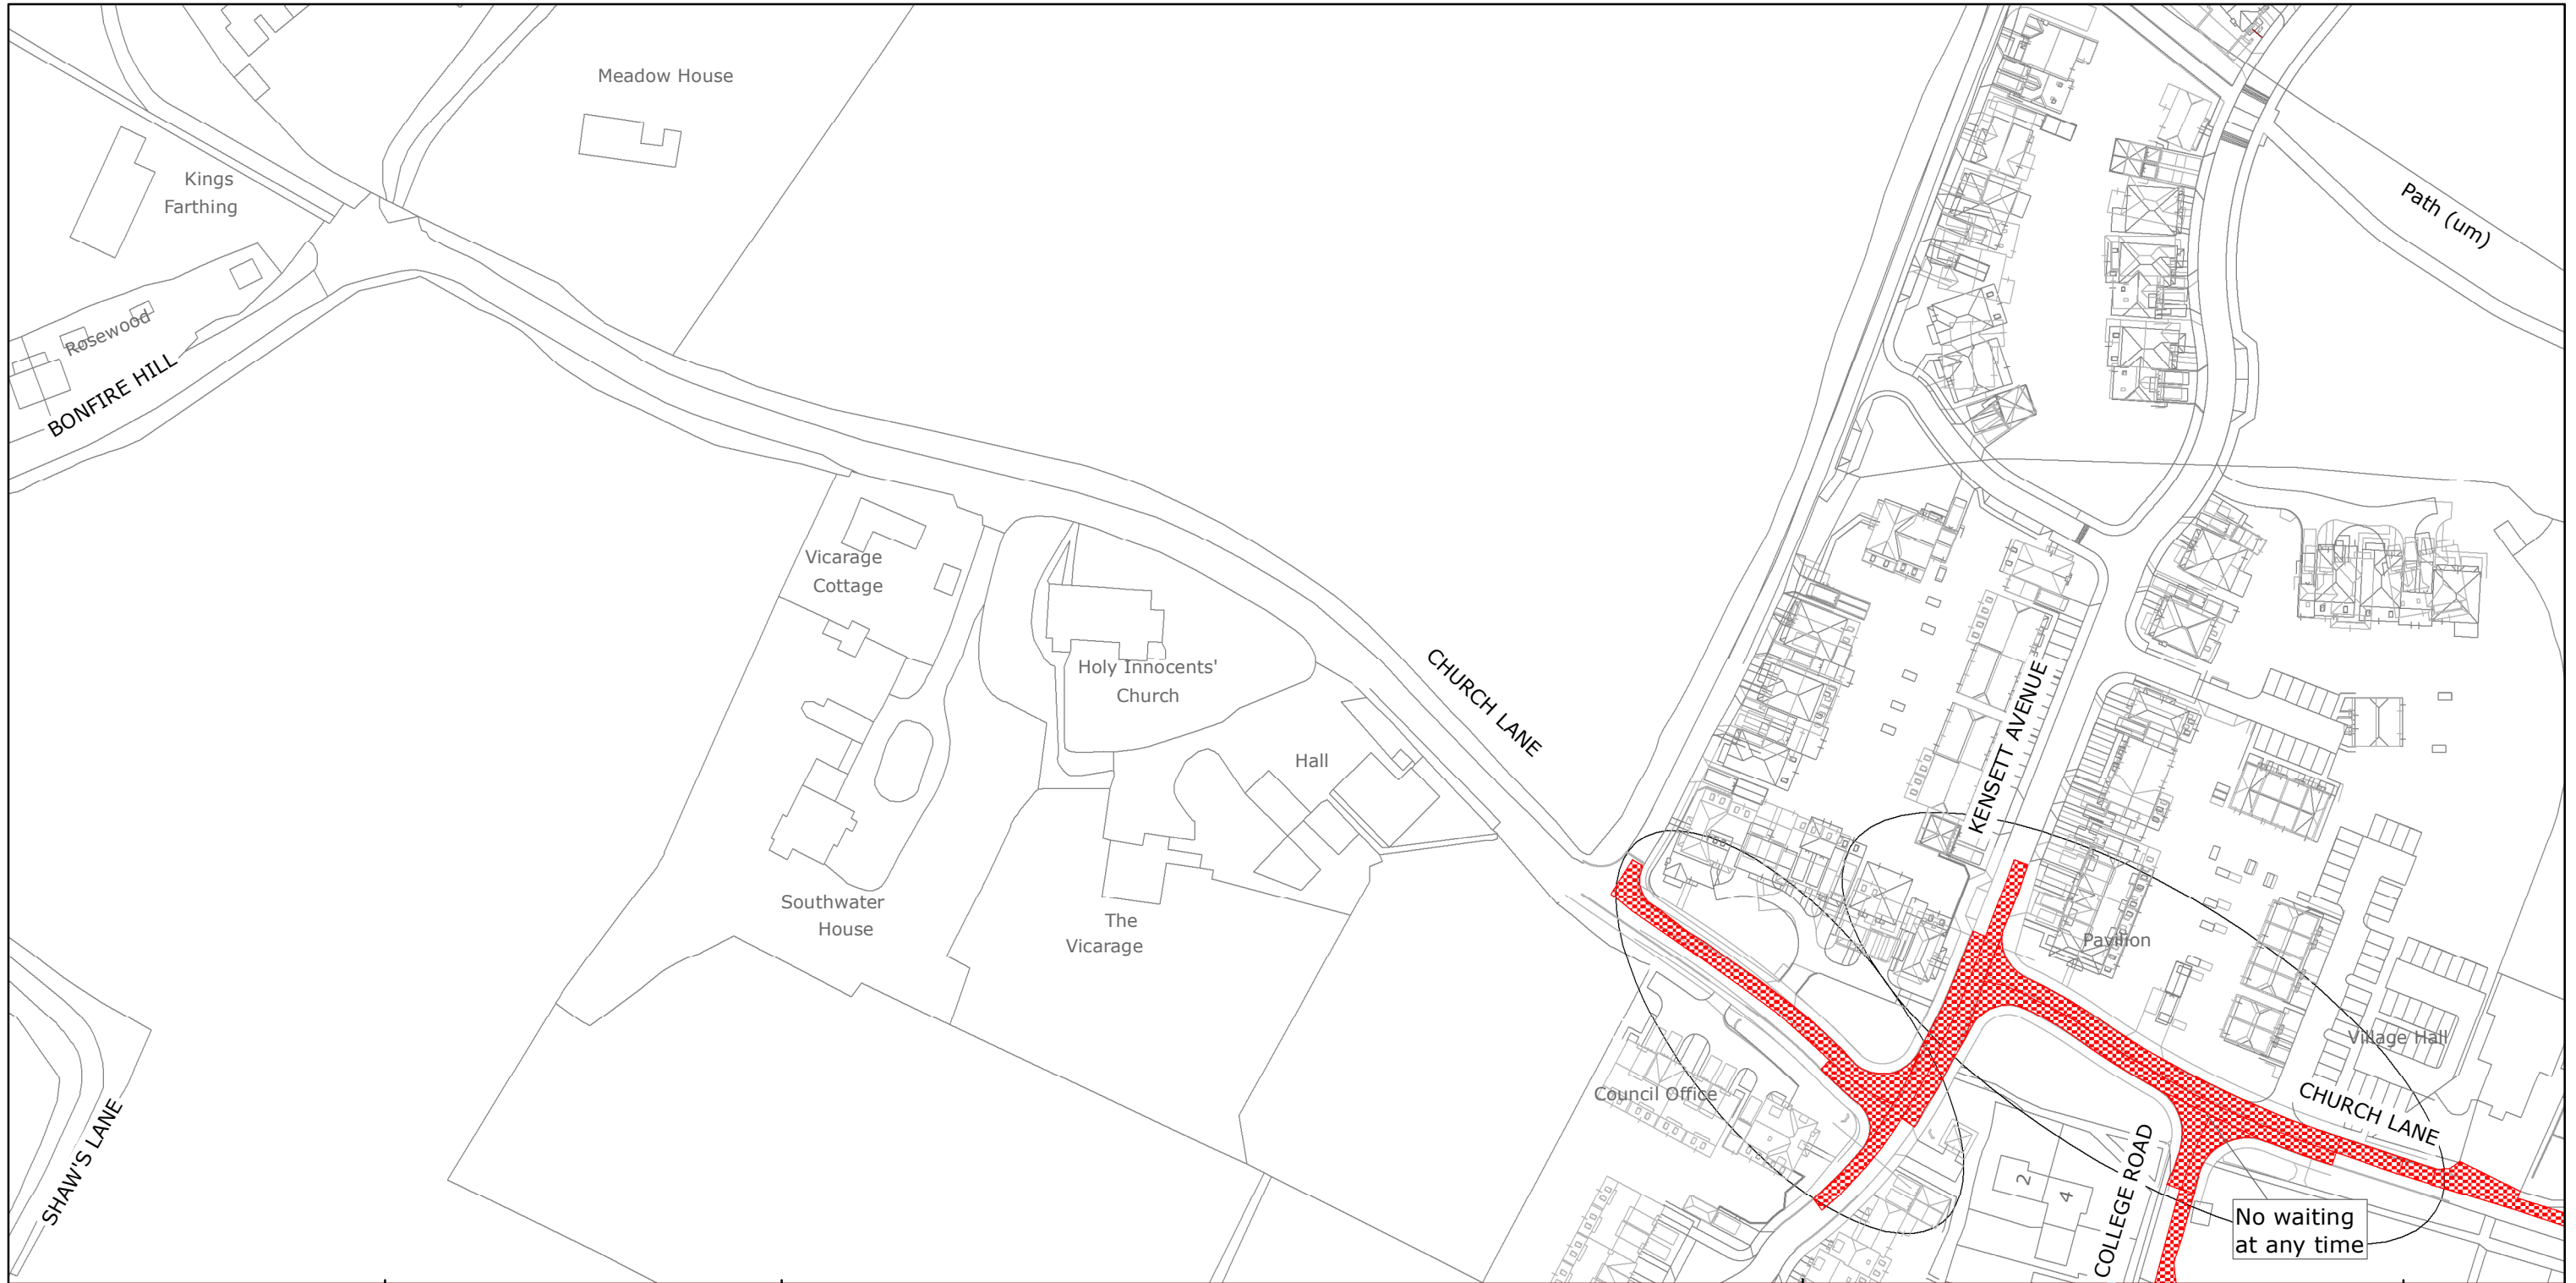

No waiting at any time



West Sussex County Council
 Highways & Transport
 The Grange
 Tower Street
 Chichester
 West Sussex
 PO19 1RH

HORSHAM DISTRICT: SOUTHWATER
 PROPOSED WAITING RESTRICTIONS (28.01.2019)

TILE REF NO:
TQ1526SWN

SHEET ISSUE NO 2_HON9022
 SHEET ACTIVE FROM - DD/MM/YYYY



SCALE:
 1:1250
 at A3 size

Reproduced from or based upon 2019 Ordnance Survey mapping with permission of the Controller of HMSO (c) Crown Copyright reserved.
 Unauthorised reproduction infringes Crown copyright and may lead to prosecution or civil proceedings West Sussex County Council Licence No. 100018485