

TRAFFIC REGULATION ORDER (TRO) CONSULTATION

JWA9012MM – Westergate Street, Westergate

8/8/19 – 29/8/19

Contents

Notice	Page 2
Statement of Reasons	Page 3
Draft Order	Page 4
Plan "c_arunsu9304nes" - existing restrictions	Page 5
Plan "c_arunsu9304nes" - proposals	Page 6
Plan "p_crossing_jwa9012" – proposals	Page 7

West Sussex County Council
(Arun District) (Parking Places & Traffic Regulation) (Consolidation) Order 2010)

(Westergate: Westergate Street Amendment) Order 2019

And

Road Traffic Regulation Act 1984 – Section 23
Westergate: Westergate Street Pedestrian Crossing Place

NOTICE is hereby given that West Sussex County Council proposes to make a permanent Traffic Regulation Order under the provisions of the Road Traffic Regulation Act 1984, the effect of which will be to introduce a legally enforceable 'School Keep Clear' marking on the western side of Westergate Street in the Parish of Aldingbourne, at the entrance to Aldingbourne Primary School. The new marking will apply from 8am to 5pm Mon-Fri.

NOTICE is also hereby given that West Sussex County Council proposes to install a signal controlled pedestrian crossing on Westergate Street, immediately south of the entrance to Aldingbourne Primary School.

Full details of the proposals in this notice can be viewed on our website at www.westsussex.gov.uk. The website includes a response form for any comments or objections.

The documents may also be inspected at County Hall Chichester, during normal office hours, and at Bognor Regis Library, London Road, Bognor Regis during normal library opening hours.

Any comments or objections about the proposal must be received before 29 August 2019. These may be submitted via the response form on the website mentioned above, by e-mail to tro.team@westsussex.gov.uk or in writing to TRO Team, West Sussex County Council, The Grange, Tower Street Chichester, PO19 1RH. For legal reasons, only correspondence including a full name and address will be considered. Please quote reference JWA9012-MM in all correspondence.

Dated this 8th day of August 2019.
Director of Law & Assurance, County Hall, Chichester.

West Sussex County Council
(Arun District) (Parking Places & Traffic Regulation) (Consolidation) Order 2010)

(Westergate: Westergate Street Amendment) Order 2019

And

Road Traffic Regulation Act 1984 – Section 23
Westergate: Westergate Street Pedestrian Crossing Place

STATEMENT OF REASONS

West Sussex County Council proposes to make a permanent Traffic Regulation Order that will introduce a legally enforceable 'School Keep Clear' marking on the western side of Westergate Street in the Parish of Aldingbourne, at the entrance to Aldingbourne Primary School. This new marking will apply 8am to 5pm Mon-Fri.

The council also proposes to install a signal controlled pedestrian crossing on Westergate Street, immediately south of the entrance to Aldingbourne Primary School.

Planning consent has been granted for the construction of a residential property development on land west of Westergate Street, located behind Aldingbourne Primary School. As part of the requirement to provide safe and sustainable transport options for this development, the developer has been required to install a pedestrian crossing on Westergate Street.


To accommodate the new crossing, the existing 'School Keep Clear' markings outside Aldingbourne School will need to be amended. The markings presently in place are advisory and cannot be enforced if vehicles park on them. To improve safety outside the school it is therefore proposed to make the revised marking legally enforceable between 8am and 5pm Mon to Fri to prohibit parking at times access to the school is most likely to be needed.

The new Order is therefore proposed to improve the amenities of the area through which the affected lengths of roads run and to facilitate the passage of traffic.

The attached drawings numbered SU9304NES shows the lengths of roads affected by the introduction of the 'School Keep Clear' marking. An additional plan is attached showing the location of the proposed crossing.

Director of Law & Assurance
29 August 2019

JWA9012-MM

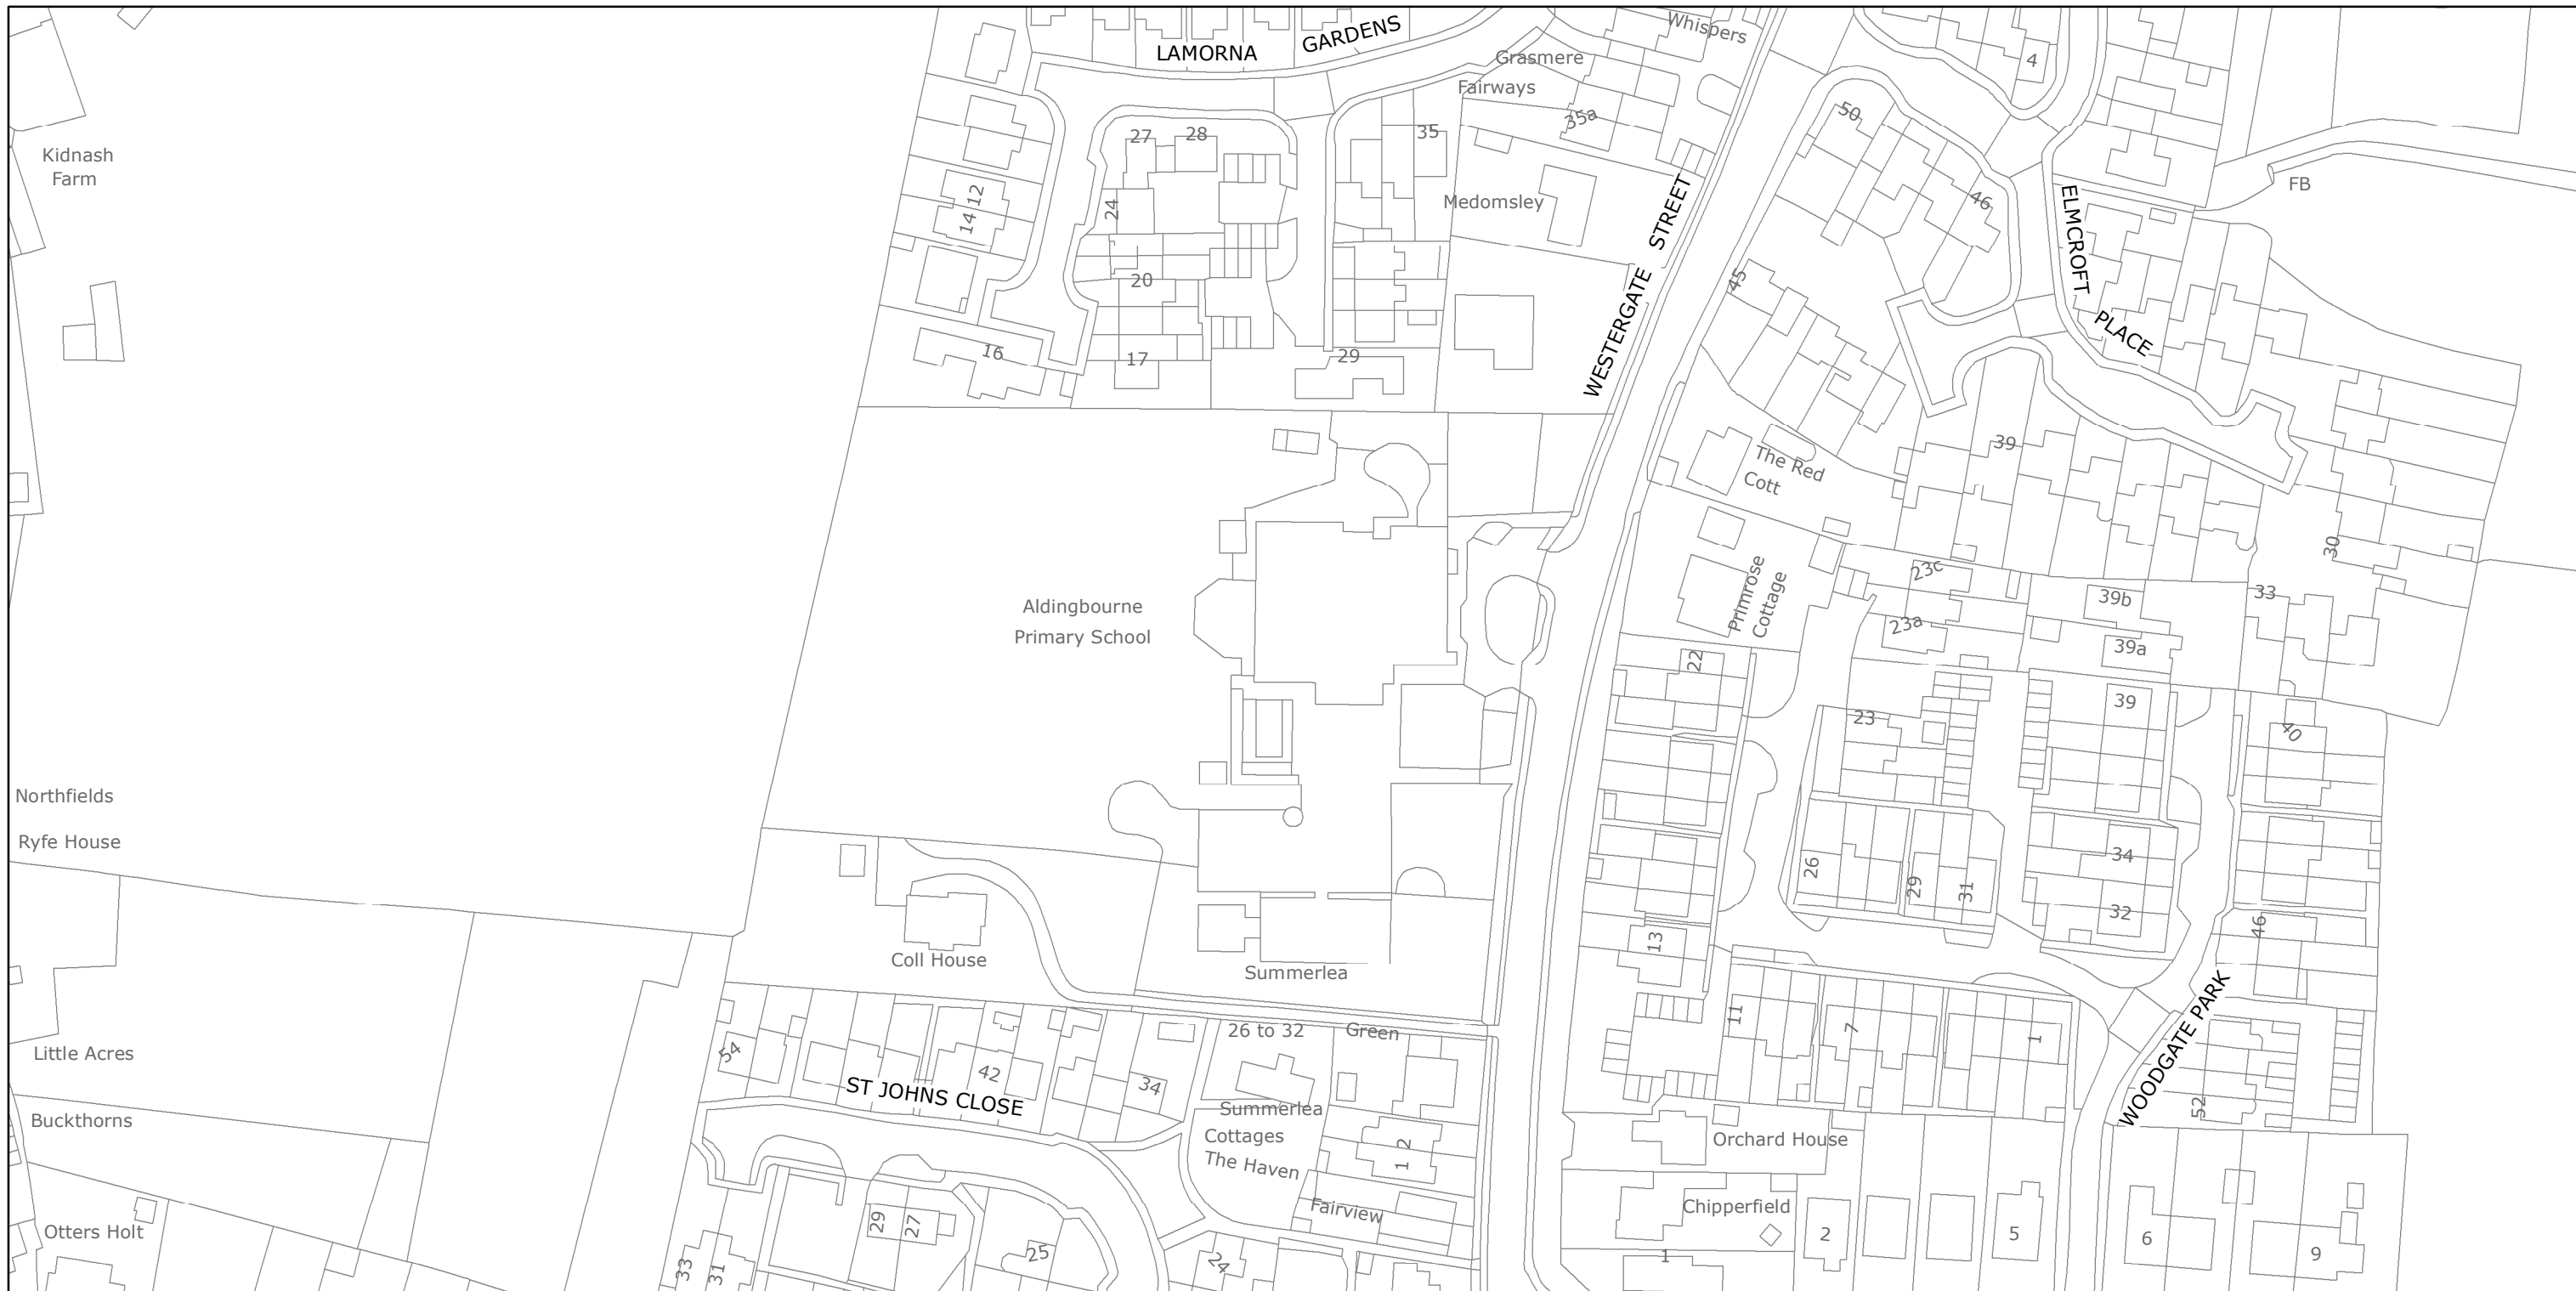

West Sussex County Council
 Highways & Transport
 The Grange
 Tower Street
 Chichester
 West Sussex
 PO19 1RH

ARUN DISTRICT: ALDINGBOURNE
 NO EXISITING WAITING RESTRICTIONS


TILE REF NO:
SU9304NES

SHEET ISSUE NO
 SHEET ACTIVE FROM - DD/MM/YYYY



SCALE:
 1:1250
 at A3 size

Reproduced from or based upon 2017 Ordnance Survey mapping with permission of the Controller of HMSO (c) Crown Copyright reserved.
 Unauthorised reproduction infringes Crown copyright and may lead to prosecution or civil proceedings West Sussex County Council Licence No. 100018485

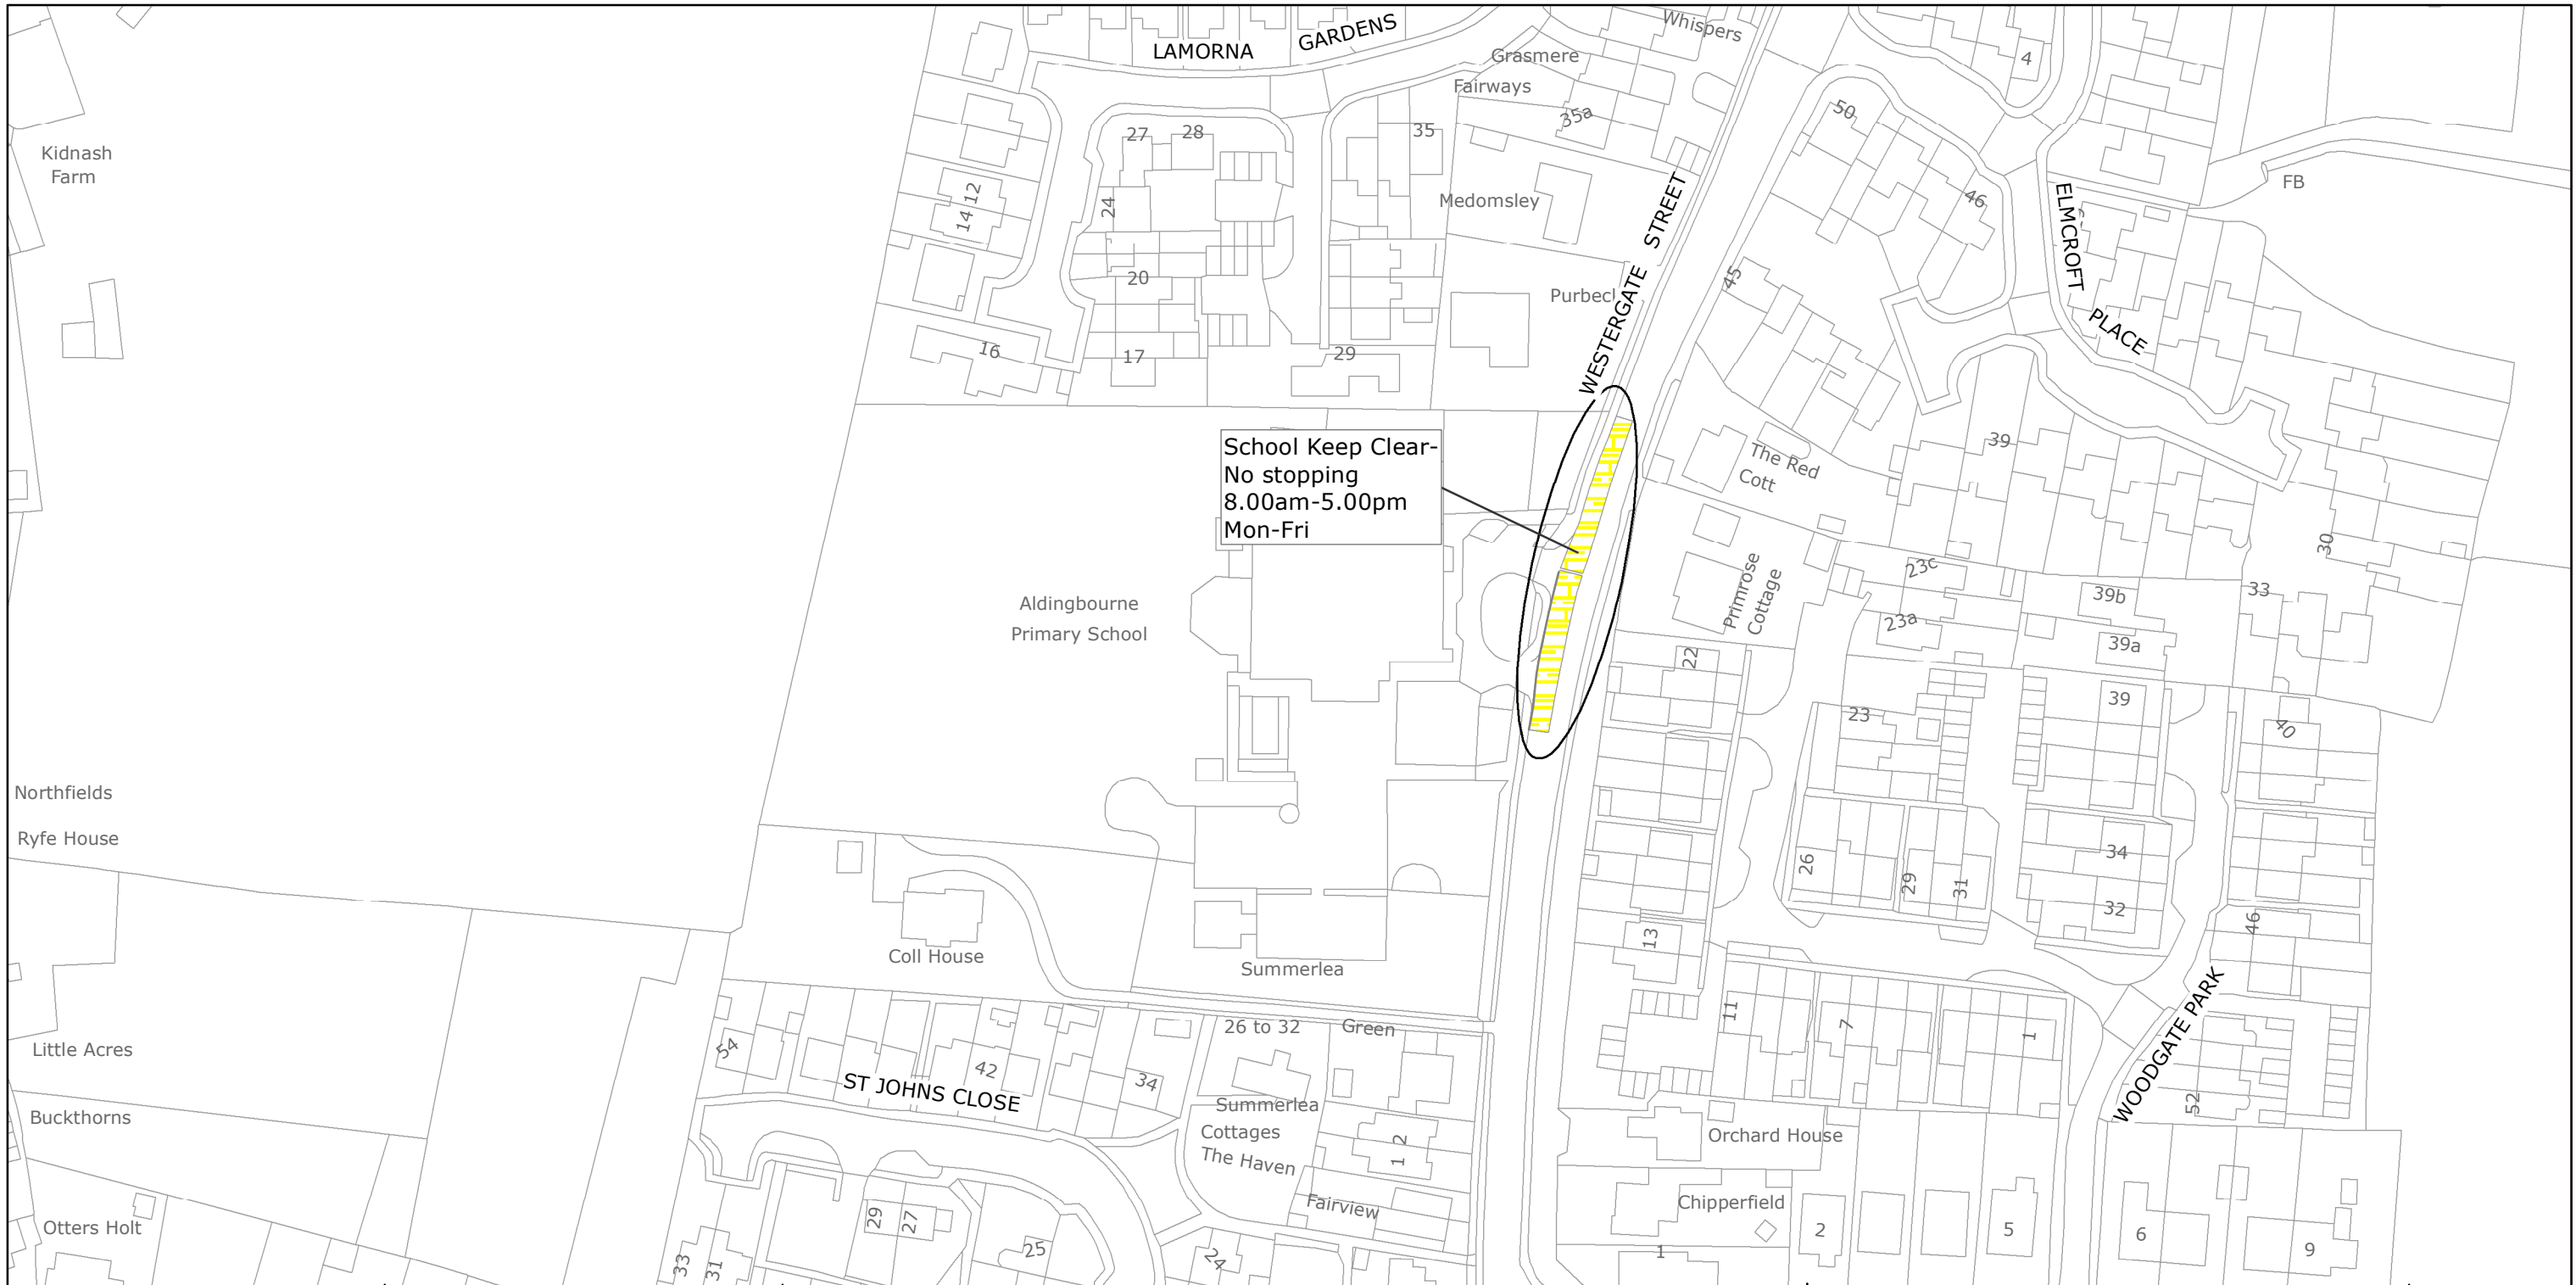

School Keep Clear-
No stopping
8.00am-5.00pm
Mon-Fri



West Sussex County Council
Highways & Transport
The Grange
Tower Street
Chichester
West Sussex
PO19 1RH

ARUN DISTRICT: ALDINGBOURNE

PROPOSED WAITING RESTRICTIONS (19.12.2018)

TILE REF NO:
SU9304NES

SHEET ISSUE NO 1_JWA9012


SHEET ACTIVE FROM - DD/MM/YYYY at A3 size




SCALE:
1:1250

Reproduced from or based upon 2018 Ordnance Survey mapping with permission of the Controller of HMSO (c) Crown Copyright reserved.
Unauthorised reproduction infringes Crown copyright and may lead to prosecution or civil proceedings West Sussex County Council Licence No. 100018485

KEY:

 Proposed Puffin Crossing

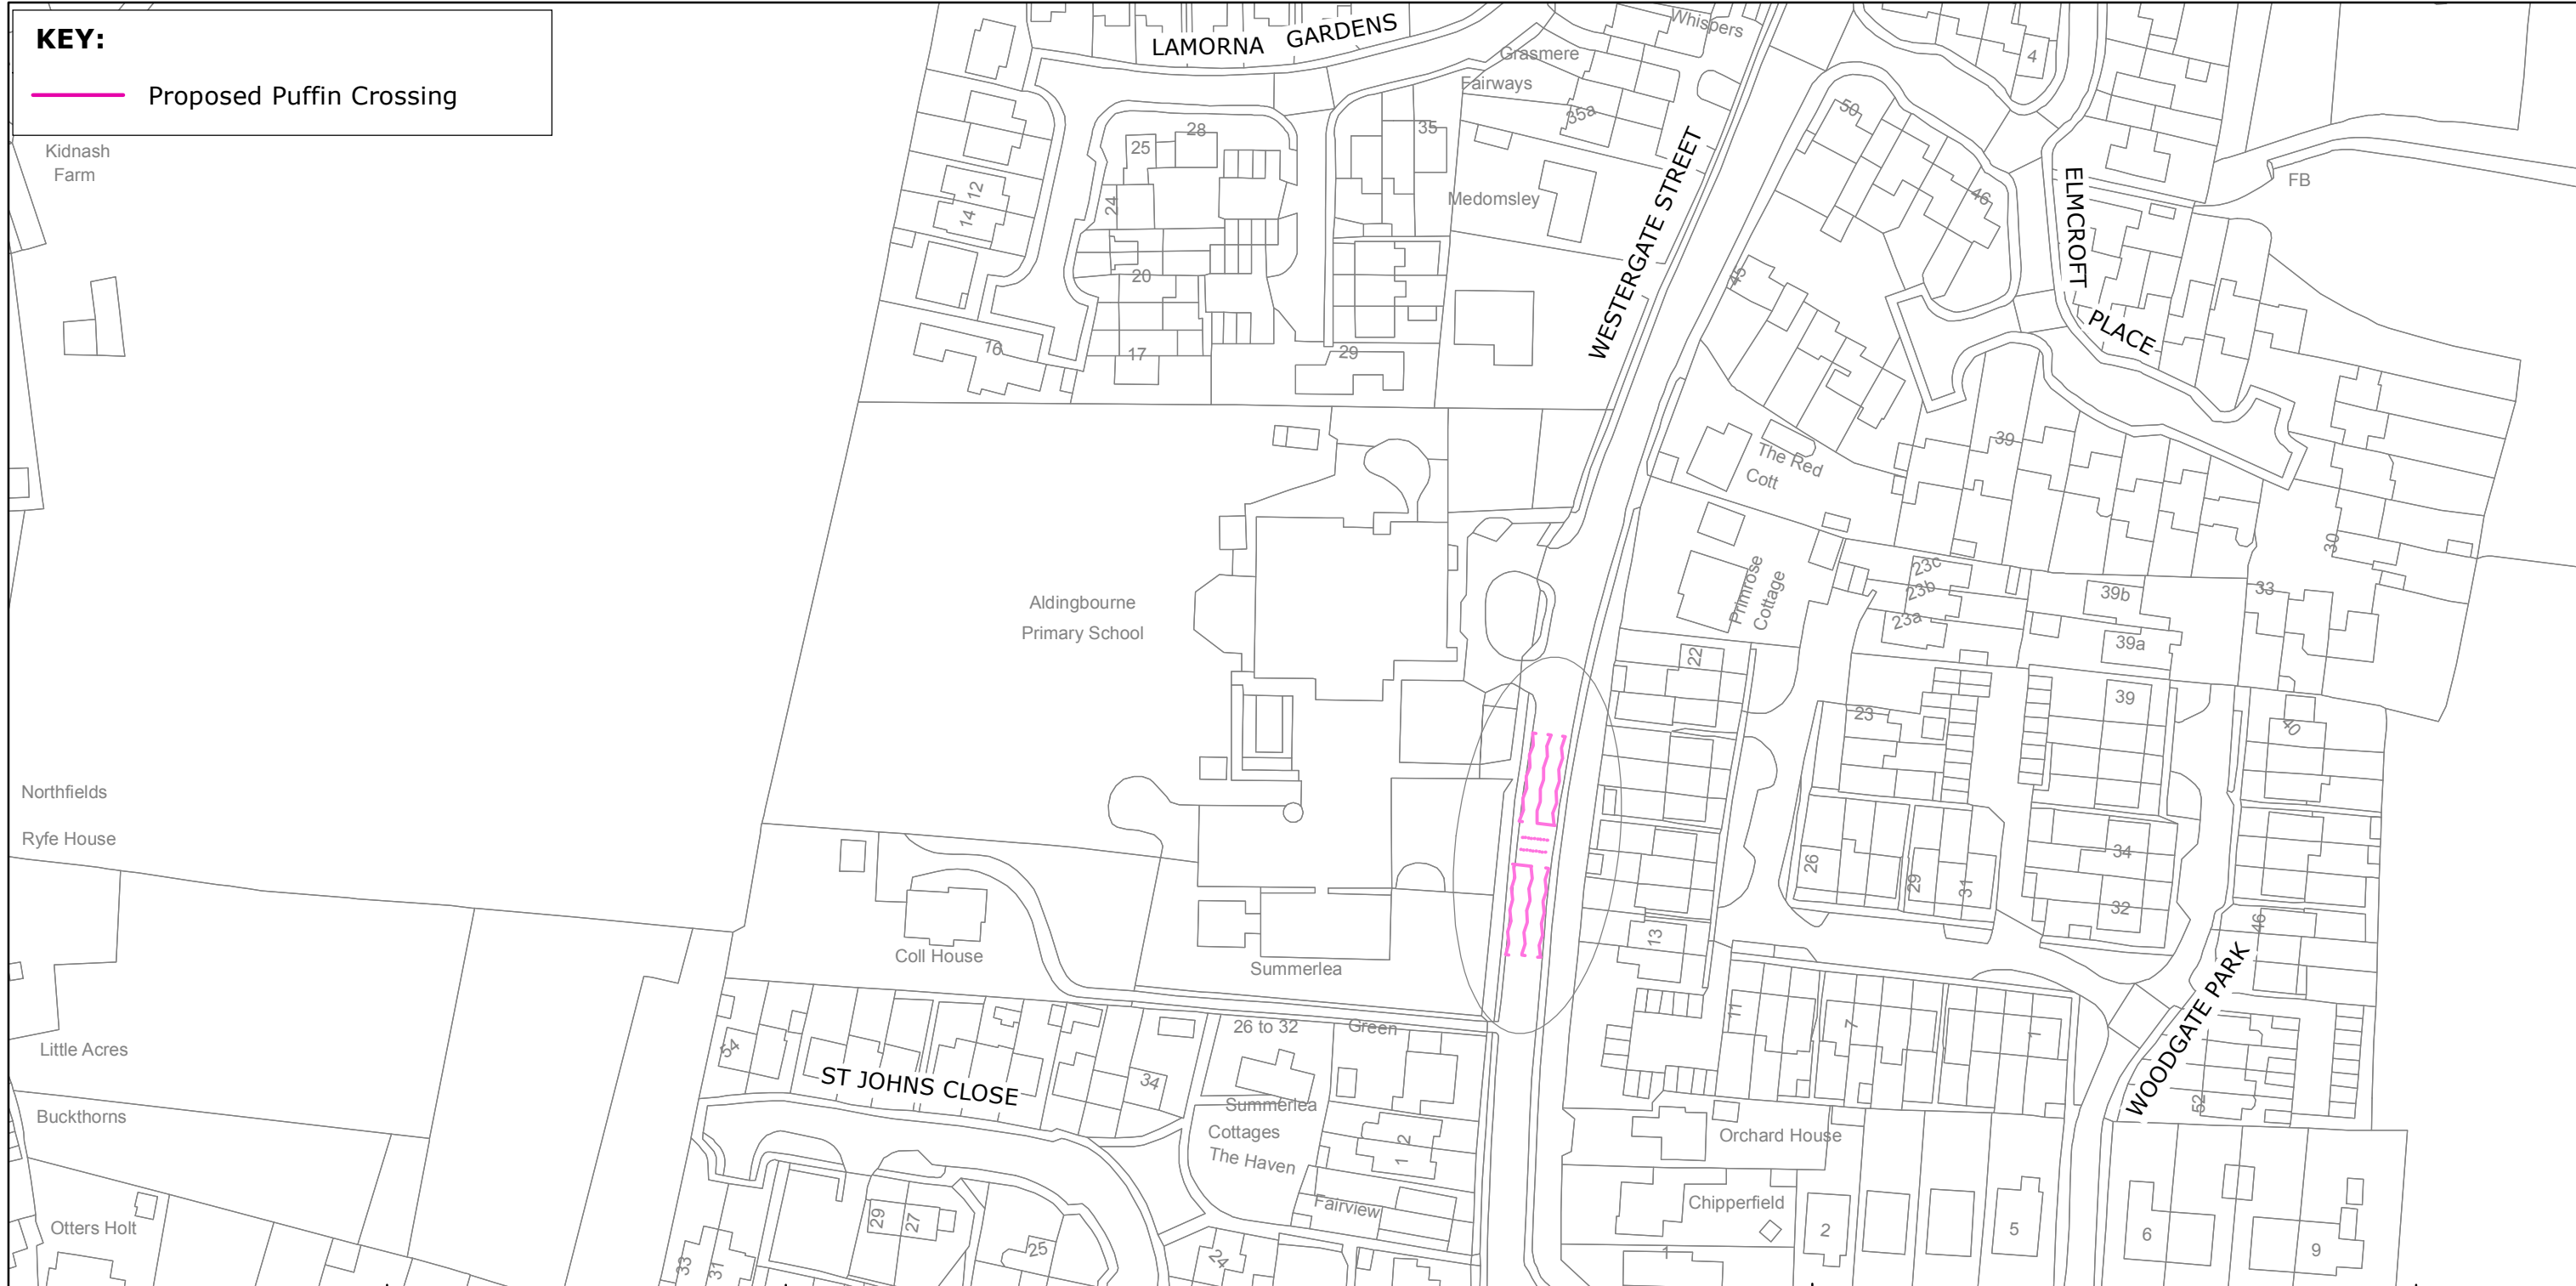

West Sussex County Council
 Highways & Transport
 The Grange
 Tower Street
 Chichester
 West Sussex
 PO19 1RH

ARUN DISTRICT: ALDINGBOURNE

WESTERGATE STREET
 PROPOSED LOCATION OF PUFFIN CROSSING
 (19.12.2018)

TILE REF NO:
 SU9304NES

SHEET ISSUE NO 1_JWA9012
 SHEET ACTIVE FROM - DD/MM/YYYY



SCALE:
 1:1250

at A3 size

Reproduced from or based upon 2018 Ordnance Survey mapping with permission of the Controller of HMSO (c) Crown Copyright reserved.
 Unauthorised reproduction infringes Crown copyright and may lead to prosecution or civil proceedings West Sussex County Council Licence No. 100018485