

**TRAFFIC REGULATION ORDER (TRO) CONSULTATION**

**WOR9012MM – Queens Road, Worthing**

**19/9/19 – 10/10/19**

**Contents**

Notice	Page 2
Statement of Reasons	Page 3
Draft Order	Page 4
Plan "c_worthingtq1402sws" - existing restrictions	Page 5
Plan "c_worthingtq1402sws" - proposals	Page 6

**West Sussex County Council**  
**(Worthing) (Parking Places & Traffic Regulation) (Consolidation) Order 2007)**

**(Queens Road Amendment) Order 2019**

NOTICE is hereby given that West Sussex County Council proposes to make a permanent Traffic Regulation Order under the provisions of the Road Traffic Regulation Act 1984, the effect of which will be to reduce the length of a parking bay on the western side of Queens Road in Worthing, immediately north of its junction with Manor Parade. The bay will be reduced by a length of 10 metres at its northern end, and this length will be replaced by double yellow lines to provide access to a new property development.

Full details of the proposals in this notice can be viewed on our website at [www.westsussex.gov.uk](http://www.westsussex.gov.uk). The website includes a response form for any comments or objections.

The documents may also be inspected at County Hall Chichester, during normal office hours, and at Worthing Library, Richmond Road, Worthing during normal library opening hours.

Any comments or objections about the proposal must be received before 10 October 2019. These may be submitted via the response form on the website mentioned above, by e-mail to [tro.team@westsussex.gov.uk](mailto:tro.team@westsussex.gov.uk) or in writing to TRO Team, West Sussex County Council, The Grange, Tower Street Chichester, PO19 1RH. For legal reasons, only correspondence including a full name and address will be considered. Please quote reference WOR9012-MM in all correspondence.

Dated this 19th day of September 2019.  
Director of Law & Assurance, County Hall, Chichester.

**West Sussex County Council**  
**(Worthing) (Parking Places & Traffic Regulation) (Consolidation) Order 2007)**

**(Queens Road Amendment) Order 2019**

**STATEMENT OF REASONS**  
**FOR PROPOSING TO MAKE THE ORDER**

West Sussex County Council proposes to make a permanent Traffic Regulation Order that will reduce the length of a parking bay on the western side of Queens Road in Worthing, immediately north of its junction with Manor Parade. The bay will be reduced by a length of 10 metres at its northern end, and this length will be replaced by double yellow lines.

A new residential property development is being constructed on the site of the former Kingsway Hotel, on the corner of Marine Parade and Queens Road. The new development will have an off-street parking area accessed from Queens Road. The parking bay being altered by the proposed order runs across the access to this off street parking area, so it is proposed to reduce the length of the bay and replace it with double yellow lines to ensure access is maintained.


The new Order is therefore proposed to facilitate the passage of traffic.

The attached drawings, numbered TQ1402SWS shows the length of road affected by the proposed Order.

Director of Law & Assurance  
6 June 2019

WOR9012-MM



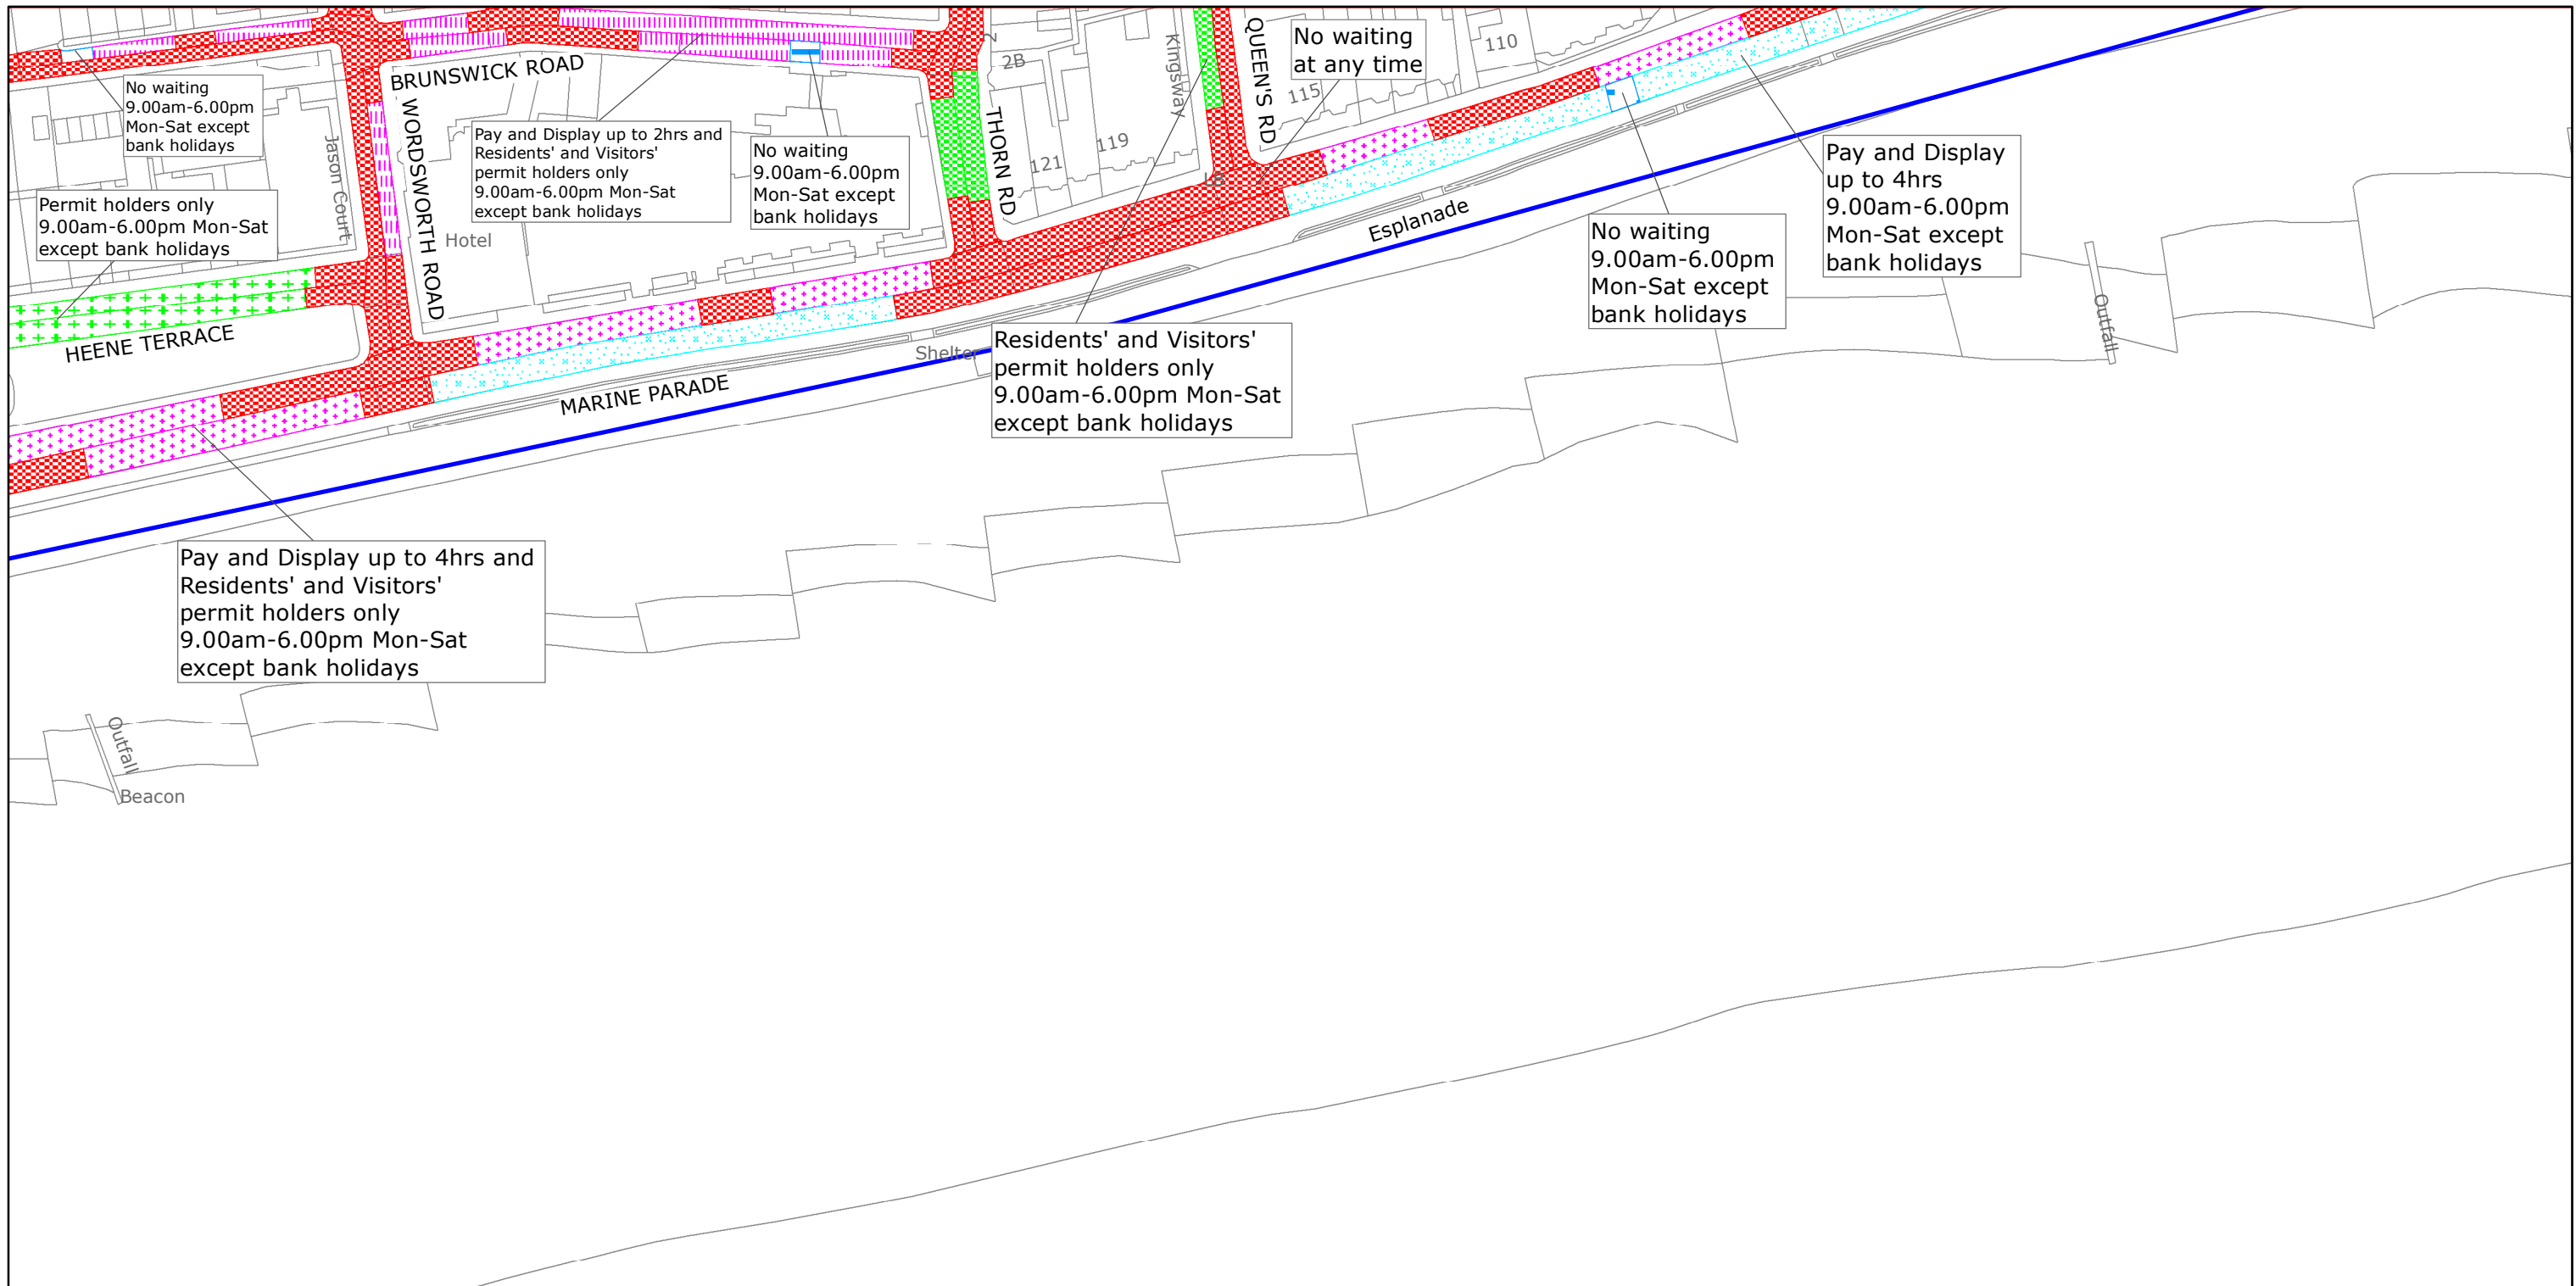

West Sussex County Council  
 Highways & Transport  
 The Grange  
 Tower Street  
 Chichester  
 West Sussex  
 PO19 1RH

WORTHING BOROUGH: CENTRAL AND HEENE WARDS  
 WAITING RESTRICTIONS


TILE REF NO:  
 TQ1402SWS

SHEET ISS NO 7  
 SHEET ACTIVE FROM - 15/09/2017



SCALE:  
 1:1250  
 at A3 size

Reproduced from or based upon 2017 Ordnance Survey mapping with permission of the Controller of HMSO (c) Crown Copyright reserved.  
 Unauthorised reproduction infringes Crown copyright and may lead to prosecution or civil proceedings West Sussex County Council Licence No. 100018485

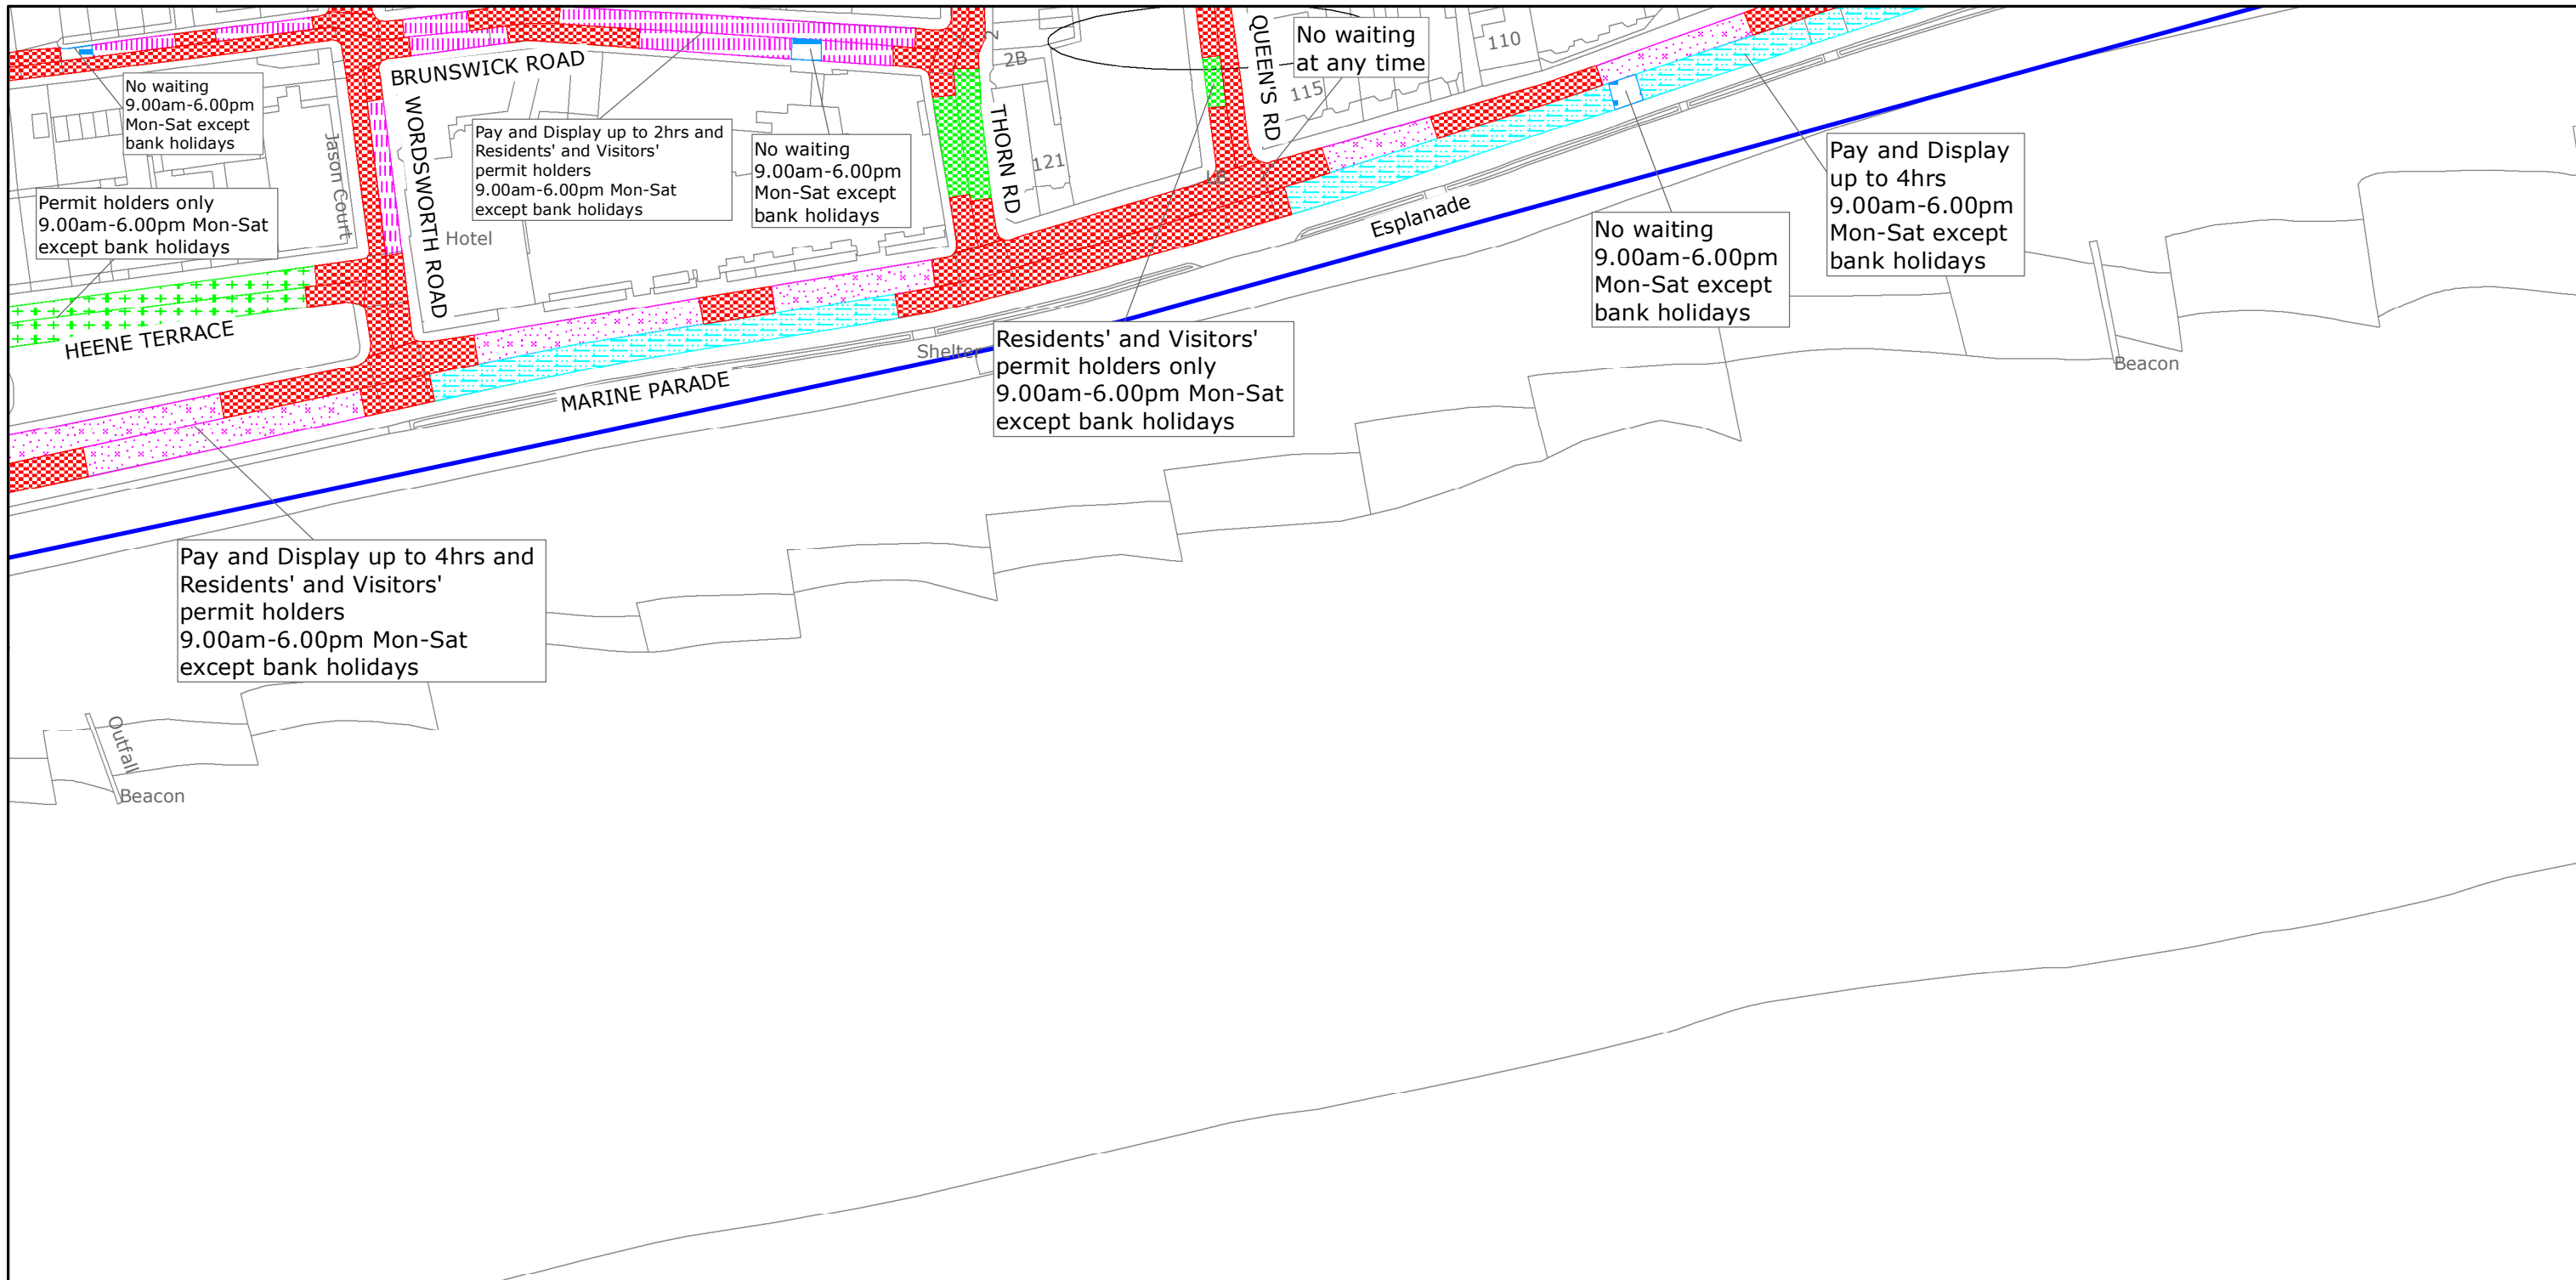

West Sussex County Council  
 Highways & Transport  
 The Grange  
 Tower Street  
 Chichester  
 West Sussex  
 PO19 1RH

WORTHING BOROUGH: CENTRAL AND HEENE WARDS  
 PROPOSED WAITING RESTRICTIONS (06.06.2019)

Reproduced from or based upon 2019 Ordnance Survey mapping with permission of the Controller of HMSO (c) Crown Copyright reserved.  
 Unauthorised reproduction infringes Crown copyright and may lead to prosecution or civil proceedings West Sussex County Council Licence No. 100018485

TILE REF NO:  
 TQ1402SWS

SHEET ISSUE NO 8\_WOR9012  
 SHEET ACTIVE FROM - DD/MM/YYYY



SCALE:  
 1:1250  
 at A3 size