

TRAFFIC REGULATION ORDER (TRO) CONSULTATION
CHS9034RC – Oving Crossroads, Chichester – Prohibition of Driving
24/10/19 – 14/11/19

Contents

Notice	Page 2
Statement of Reasons	Page 3
Draft Order	Page 4
Plan "chs9034_prohibition_of_driving_2" - proposals	Page 6

WEST SUSSEX COUNTY COUNCIL
(CHICHESTER & Oving: B2144 Oving Road)
(PROHIBITION OF DRIVING) ORDER 2019

NOTICE is hereby given that West Sussex County Council propose to make permanent Orders under the provisions of the Road Traffic Regulation Act 1984, the effect of which will be to prohibit vehicles, except buses travelling northbound on the A27, from exiting the B2144 Oving Road east at the A27 junction.

Full details of the proposals in this Notice can be viewed on our website www.westsussex.gov.uk/tro. The website includes a response form for comments or objections.

The documents may be inspected at West Sussex County Council, County Hall, Chichester during normal office hours, and at the Chichester Public Library, Tower Street, Chichester PO18 8HN during normal library opening hours.

Any objections or comments about the proposal must be received by 14 November 2019. These may be sent via the response form on the website, in writing to: TRO Team, West Sussex County Council, The Grange, Tower Street, Chichester, PO19 1QJ; or by e-mail to: tro.team@westsussex.gov.uk.

Library staff will NOT be in a position to answer questions on the proposal and all correspondence should be addressed to the undersigned, quoting reference no. TRO/CHS9034/RC. Only correspondence including a full name and address will be considered.

Dated this 24TH October 2019

Director of Law & Assurance
County Hall
Chichester

WEST SUSSEX COUNTY COUNCIL
(CHICHESTER & Oving: B2144 Oving Road)
(PROHIBITION OF DRIVING) ORDER 2019

STATEMENT OF REASONS FOR PROPOSING TO MAKE THE ORDER

The County Council in exercise of their powers under the Road Traffic Regulation Act 1984, propose to introduce a permanent Order the effect of which will be to prohibit vehicles, except buses travelling northbound on the A27, from exiting the B2144 Oving Road east at the A27 junction.

As part of the Shopwyke Lakes development a comprehensive package of transport mitigation measures were designed to safely integrate traffic from the development onto the existing strategic and local road networks. One aspect of this is to ensure that the A27 continues to be an effective part of the national system of routes for through-traffic under the Highways Act.

In accordance with the transport strategy associated with the adopted Local Plan it was agreed that the existing signalised junction of Oving Road and the A27 would be closed to all traffic with the exception of certain bus movements.

The junction is being re-engineered so that vehicles will be prohibited from entering and crossing over the A27 carriageway from east (Oving Road) to west.

This Order is proposed to avoid danger to persons or traffic using the road and to facilitate the passage on the road of any class of traffic (including pedestrians).

Drawing No. SU8804SWS Proposed Banned Turns (09.06.2017) shows the length of road, which is the subject of the proposed Order.

Director of Law & Assurance
County Hall
Chichester

WEST SUSSEX COUNTY COUNCIL
(CHICHESTER & Oving: B2144 Oving Road)
(PROHIBITION OF DRIVING) ORDER 2019

West Sussex County Council in exercise of their powers under Sections 1 (1) 2 (1) and (2) and 4 (1) of the Road Traffic Regulation Act 1984 ("the Act"), and Part IV of Schedule 9 of the Act and of all other enabling powers, and after consultation with the chief officer of police in accordance with Part III and Part IV of Schedule 9 to the Act hereby make the following Order: -

PART I
GENERAL

Commencement & Citation

1. This Order shall come into operation on the * day of * 2019 and may be cited as "West Sussex County Council (Chichester & Oving: B2144 Oving Road) (Prohibition of Driving) Order 2019."

Interpretation

2. (1) In this Order –

"public service vehicle" has the same meaning as in section 1 of the Public Passenger Vehicles Act 1981;

"vehicle" has the same meaning as that assigned to "motor vehicle" in Section 136(1) of the Act.

(2) Except where otherwise stated any reference in this Order to a numbered Article or Schedule is a reference to the Article or Schedule bearing that number in this Order.

PART II
PROHIBITION OF DRIVING PROVISIONS

3. Save as provided in Articles 4, 5 and 6 of this Order no person shall cause or permit any motor vehicle to proceed along the length of road specified in the First Schedule to this Order at any time.
4. Nothing in Article 3 shall apply to a public service vehicle proceeding northbound on the A27
5. Nothing in Article 3 shall apply to a motor vehicle using the turning head facility on the southern side of Oving Road, east of the A27 junction
6. Nothing in Article 3 shall apply in respect of a motor vehicle being used: -
 - (a) for ambulance, fire brigade or police purposes in the event of an emergency; or
 - (b) (with the prior permission of the highway authority) in connection with the laying, erection, inspection, maintenance, alteration, repair, renewal or removal on or near the said road of any sewer main pipe conduit wire cable or other apparatus for the supply of gas water electricity or of any telecommunications apparatus as defined in Schedule 2 of the Telecommunications Act 1984 resulting from works or an emergency; or

(c) with the permission or upon the direction of a police constable in uniform or traffic warden; or

(d) in the service of a local authority in pursuance of its statutory powers or duties

7. The prohibitions imposed by this Order shall be in addition to and not in derogation from any restriction imposed by any regulations made or having effect as if made under the Act or by or under an enactment.

FIRST SCHEDULE
(Prohibition of Driving)

Length of road in Chichester and Oving

Junction

B2144 Oving Road


from the A27 eastwards for 10 metres.

THE COMMON SEAL of WEST SUSSEX
COUNTY COUNCIL was hereto affixed

the _____ day of _____
in the presence of:

Authorised Signatory

)
)
)
)
) (L.S.)
)
)
)
)
)

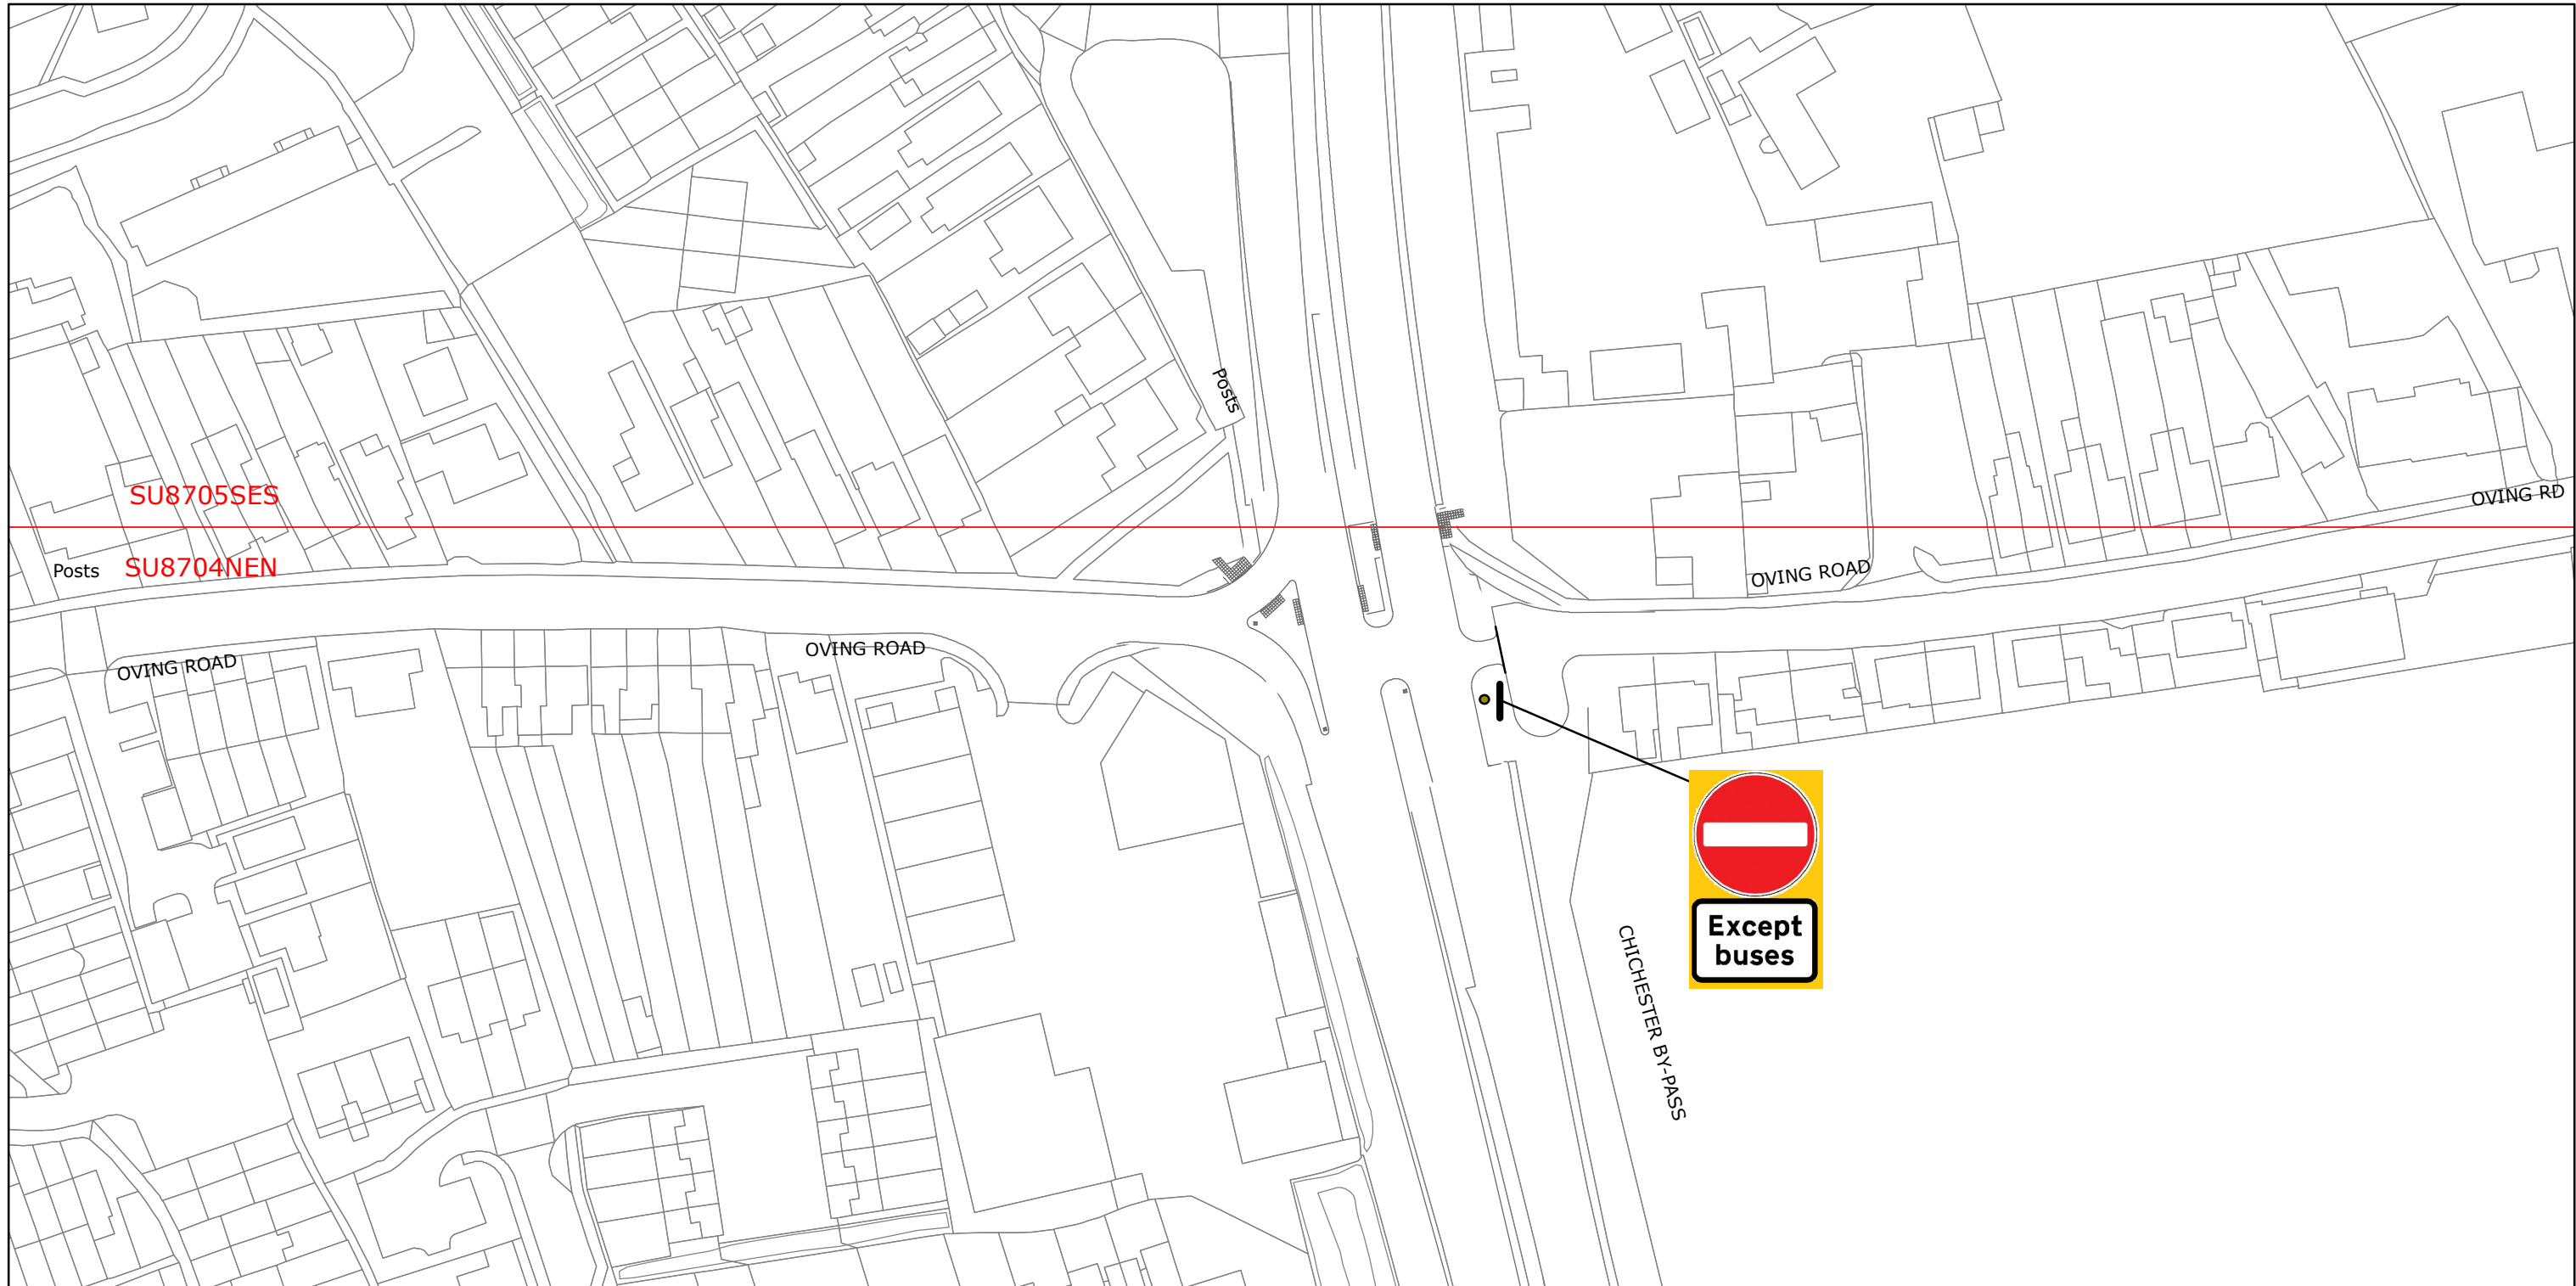

West Sussex County Council
Highways & Transport
The Grange
Tower Street
Chichester
West Sussex
PO19 1RH

CHICHESTER DISTRICT: OVING ROAD CROSSROADS
PROPOSED PROHIBITION OF DRIVING (16.10.2019)

TILE REF NO:
SU8704NEN &
SU8705SES



SCALE:
1:1000

CHS9034 at A3 size

Reproduced from or based upon 2019 Ordnance Survey mapping with permission of the Controller of HMSO (c) Crown Copyright reserved.
Unauthorised reproduction infringes Crown copyright and may lead to prosecution or civil proceedings West Sussex County Council Licence No. 100018485