

# TRAFFIC REGULATION ORDER (TRO) CONSULTATION

CHA1902RC – Oakfield Road, Cowfold

21/11/19 – 12/12/19

## Contents

Notice	Page 2
Statement of Reasons	Page 3
Draft Order	Page 4
Plan "c_horshamtq2122sen" - existing restrictions	Page 5
Plan "c_horshamtq2122sen" - proposals	Page 6

**WEST SUSSEX COUNTY COUNCIL**  
**((HORSHAM DISTRICT) (PARKING PLACES AND TRAFFIC REGULATION)**  
**(CONSOLIDATION NO. 2) ORDER 2006)**  
**(OAKFIELD ROAD AMENDMENT) ORDER 201\***

**NOTICE** is hereby given that West Sussex County Council propose to make a permanent Order under the provisions of the Road Traffic Regulation Act 1984, the effect of which will be to introduce lengths of prohibition of waiting at any time (double yellow lines) on Oakfield Road in and around its junction with the A272 Bolney Road.

Full details of the proposals in this Notice can be viewed on our website [www.westsussex.gov.uk/tro](http://www.westsussex.gov.uk/tro). The website includes a response form for comments or objections.

The documents may be inspected at West Sussex County Council, County Hall, Chichester during normal office hours, and at the Horsham Public Library, Lower Tanbridge Way, Horsham during normal library opening hours.

Any objections or comments about these proposals must be received by 12<sup>th</sup> December 2019. These may be sent via the response form on the website, in writing to: TRO Team, West Sussex County Council, The Grange, Tower Street, Chichester, PO19 1RH; or by e-mail to: [tro.team@westsussex.gov.uk](mailto:tro.team@westsussex.gov.uk). Library staff will NOT be in a position to answer questions on the proposal and all correspondence should be addressed to the undersigned, quoting the reference TRO/CHA1902/RC. Only correspondence including a full name and address will be considered.

Dated this 21<sup>st</sup> November 2019

Director of Law & Assurance  
County Hall  
Chichester

**WEST SUSSEX COUNTY COUNCIL**  
**((HORSHAM DISTRICT) (PARKING PLACES AND TRAFFIC REGULATION)**  
**(CONSOLIDATION NO. 2) ORDER 2006)**  
**(OAKFIELD ROAD AMENDMENT) ORDER 201\***

**STATEMENT OF REASONS FOR PROPOSING TO MAKE THE ORDER**

The County Council in exercise of their powers under the Road Traffic Regulation Act 1984, propose to introduce a permanent Order the effect of which will be to introduce lengths of prohibition of waiting at any time (double yellow lines) on Oakfield Road in and around its junction with the A272 Bolney Road.

Oakfield Road is a residential cul-de-sac accessed from the A272. Vehicles are frequently parking around the junction obstructing the tactile pedestrian crossing points and obstructing sight lines for vehicles entering and exiting the cul-de-sac.

The Chancetonbury County Local Committee approved progression of a Traffic Order to resolve this issue.

It is proposed to introduce double yellow lines on both sides of the Oakfield Road junction with the A272. This will provide clearer sight lines for motorists and pedestrians crossing the junction.

This Order is proposed for avoiding danger to persons or traffic using the road, for preventing damage to the road, and to facilitate the passage on the road of any class of traffic.

Plan No. TQ2122SEN

shows the length of road, which is the subject of the proposed Order.

Director of Law & Assurance  
County Hall  
Chichester

November 2019





West Sussex County Council  
 Highways & Transport  
 The Grange  
 Tower Street  
 Chichester  
 West Sussex  
 PO19 1RH

HORSHAM DISTRICT: COWFOLD

NO EXISTING WAITING RESTRICTIONS


**TILE REF NO:**  
**TQ2122SEN**

SHEET ISSUE NO  
 SHEET ACTIVE FROM -



SCALE:  
 1:1250  
 at A3 size

Reproduced from or based upon 2019 Ordnance Survey mapping with permission of the Controller of HMSO (c) Crown Copyright reserved.  
 Unauthorised reproduction infringes Crown copyright and may lead to prosecution or civil proceedings West Sussex County Council Licence No. 100018485

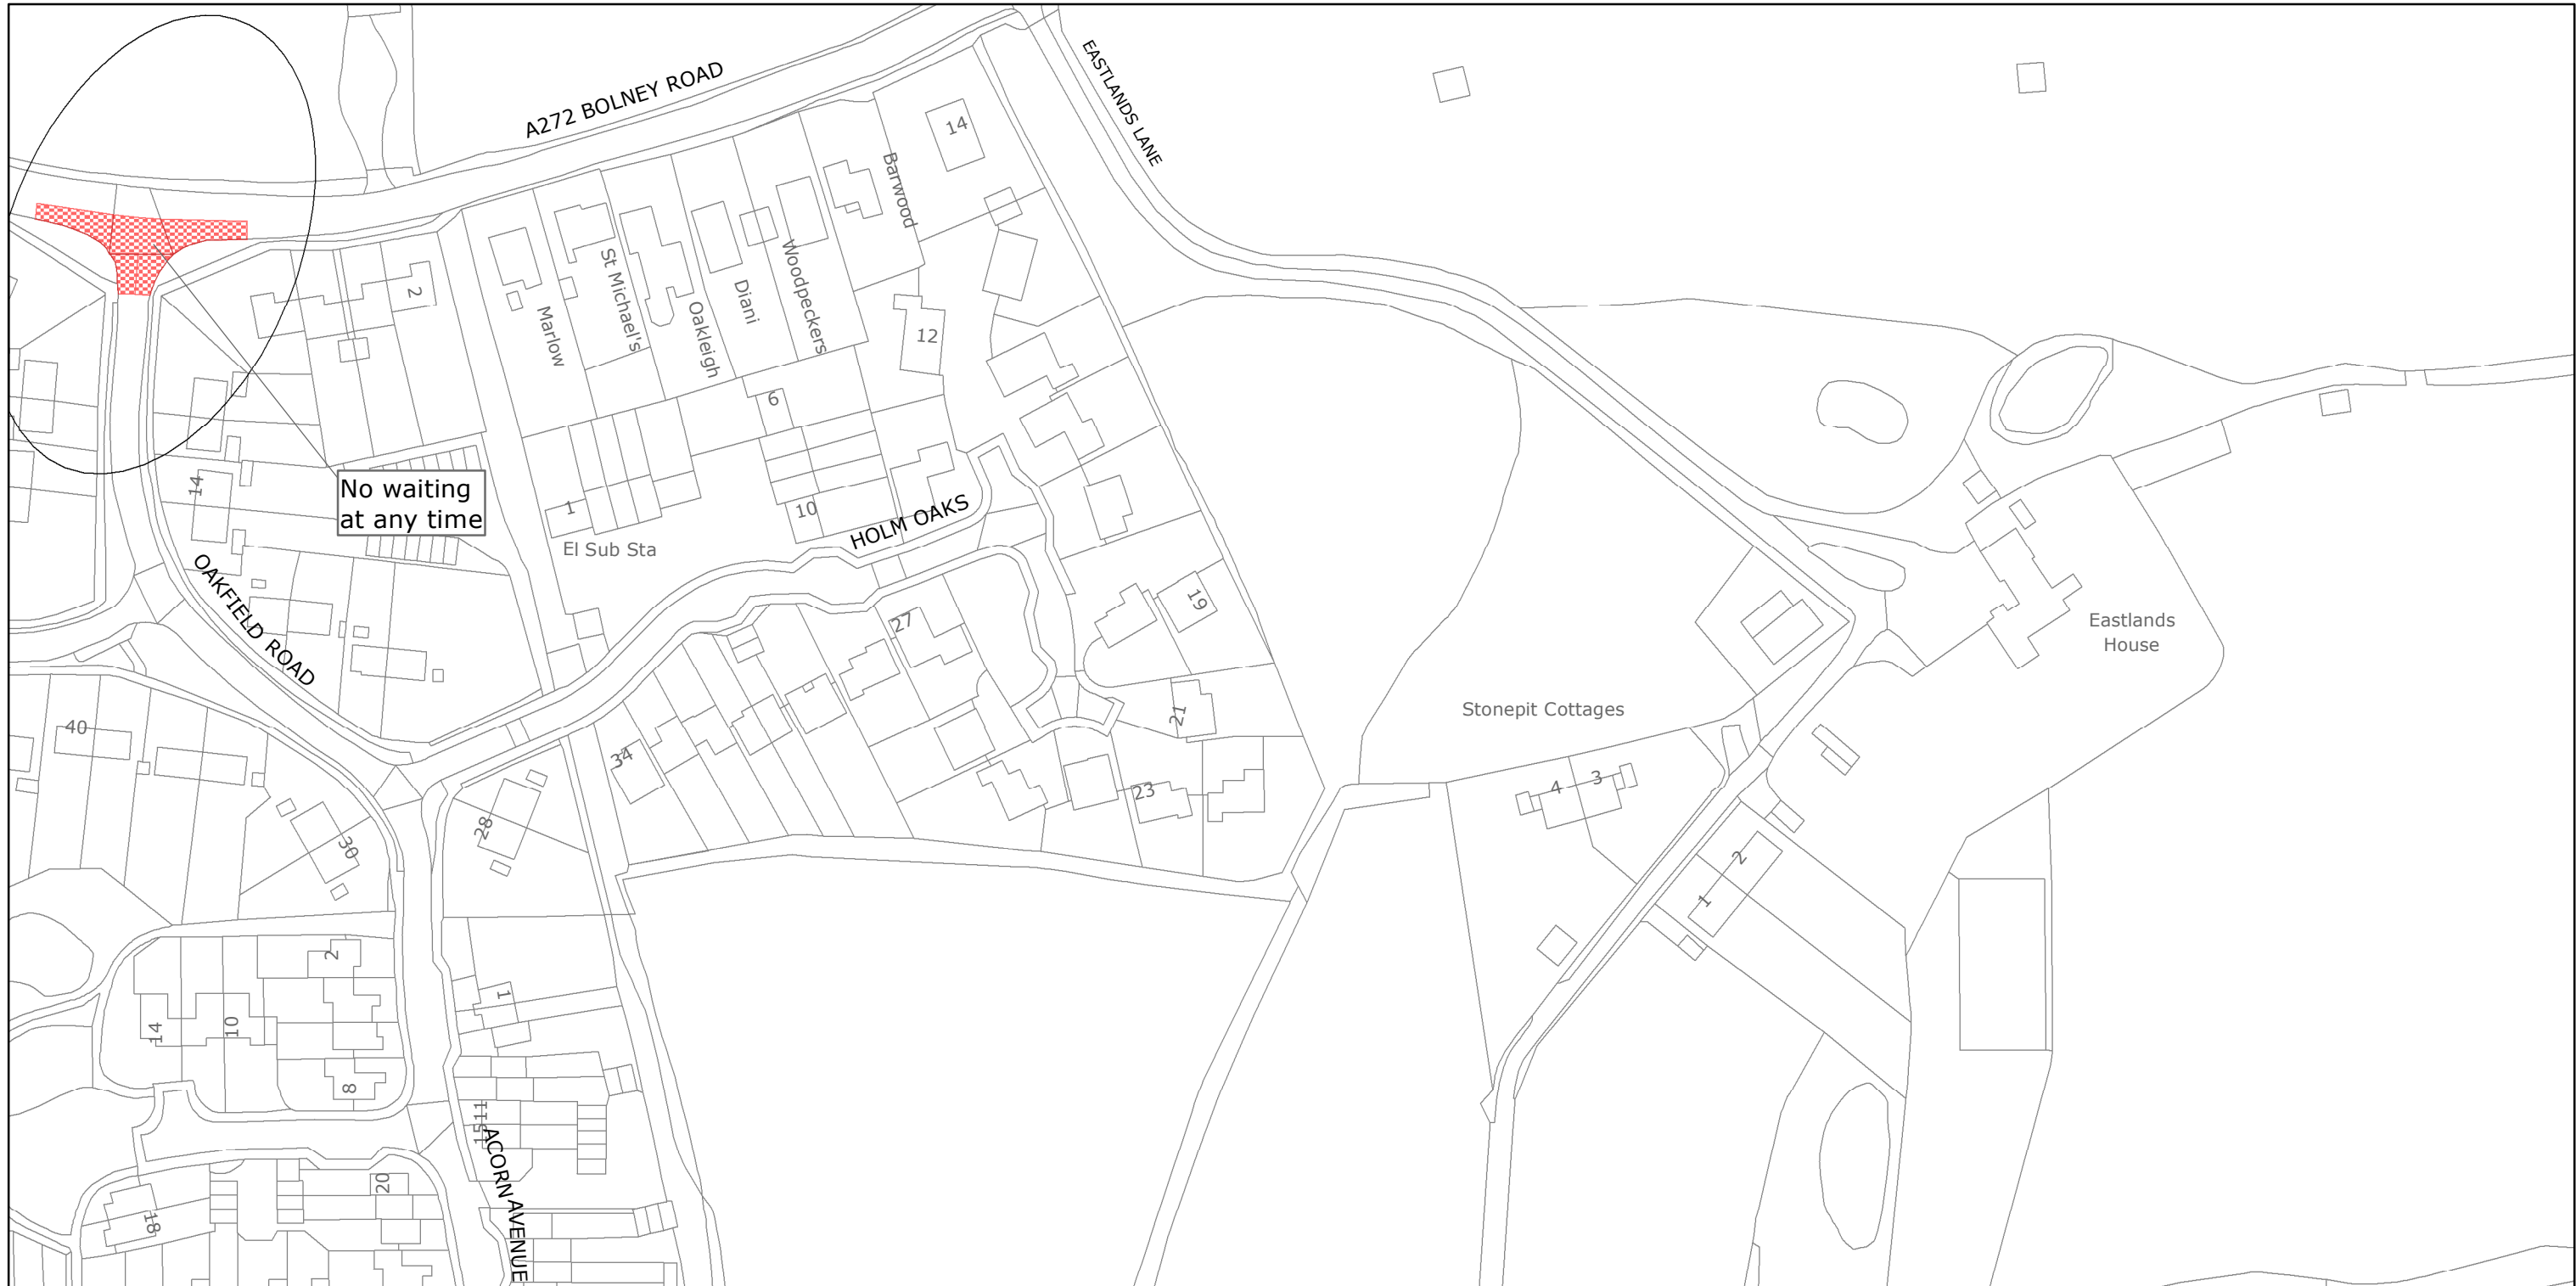

No waiting  
at any time



West Sussex County Council  
Highways & Transport  
The Grange  
Tower Street  
Chichester  
West Sussex  
PO19 1RH

HORSHAM DISTRICT: COWFOLD

PROPOSED WAITING RESTRICTIONS (10.09.2019)

TILE REF NO:  
TQ2122SEN

SHEET ISSUE NO 1\_CHA1902  
SHEET ACTIVE FROM - DD/MM/YYYY



SCALE:  
1:1250  
at A3 size

Reproduced from or based upon 2019 Ordnance Survey mapping with permission of the Controller of HMSO (c) Crown Copyright reserved.  
Unauthorised reproduction infringes Crown copyright and may lead to prosecution or civil proceedings West Sussex County Council Licence No. 100018485