

TRAFFIC REGULATION ORDER (TRO) CONSULTATION

ADR8010MM – Brighton Road, Lancing

29/7/20 – 19/8/20

Contents

Notice Page 2

Statement of Reasons Page 3

Plan "adr8010_drawing" - proposals Page 4

WEST SUSSEX COUNTY COUNCIL
ROAD TRAFFIC REGULATION ACT 1984 - SECTION 23

LANCING: BRIGHTON ROAD (A259)
PEDESTRIAN CROSSING PLACE

NOTICE is hereby given that West Sussex County Council proposes to install a signal-controlled pedestrian crossing on Brighton Road (A259) in Lancing at a point 185 metres west of its junction with Penhill Road, the location of a current pedestrian refuge island at the entrance to Beachville Court.

Documents containing more information about the proposed crossing can be viewed on our website at www.westsussex.gov.uk/tro from 29 July 2020. The website includes a response form for any comments or objections.

The above documents may also be inspected at Lancing Library, Penstone Park, Lancing from the above date during normal library opening hours, and at County Hall, Chichester, during normal office hours.

Library staff will NOT be in a position to answer questions on the proposal and any enquiries should be addressed to the undersigned.

Any objections or comments about the proposal must be received by 19 August 2020. These may be sent in writing to: TRO Team, West Sussex County Council, The Grange, Tower Street, Chichester, PO19 1RH, by email to: **tro.team@westsussex.gov.uk** or via the response form on the website.

Dated this 29th day of July 2020.

Director of Law & Assurance
County Hall
Chichester
ADR8010-MM

West Sussex County Council
Road Traffic Regulation Act 1984 – Section 23

Lancing: Brighton Road (A259)
Pedestrian Crossing Place

Statement of Reasons
for Proposing to Install a Pedestrian Crossing

West Sussex County Council proposes to install a signal-controlled pedestrian crossing on Brighton Road (A259) in Lancing at a point 185 metres west of its junction with Penhill Road, the location of a current pedestrian refuge island at the entrance to Beachville Court.


The installation of a new crossing at this location was requested by Lancing Parish Council to improve access to the beach for pedestrians from north of the A259. The present pedestrian refuge island is also frequently used by young people accessing the skate park on Lancing Green. It is considered that installing a puffin crossing at this location will considerably improve safety for pedestrians crossing this busy road.

The crossing will incorporate dropped kerbs and tactile paving. The design features 4 poles for signal heads and push buttons with bleeper units to indicate when it is safe to cross.

A kerbside detection system would prevent vehicles being stopped if the pedestrian crosses or moves away before the crossing has activated. The crossing would also feature tactile cones to indicate the crossing's activation to pedestrians with visual impairment.

The attached drawing titled A259 Brighton Road nr Beachville Court General Arrangement shows the location and layout of the proposed crossing.

Director of Law & Assurance
13 March 2020
ADR8010-MM

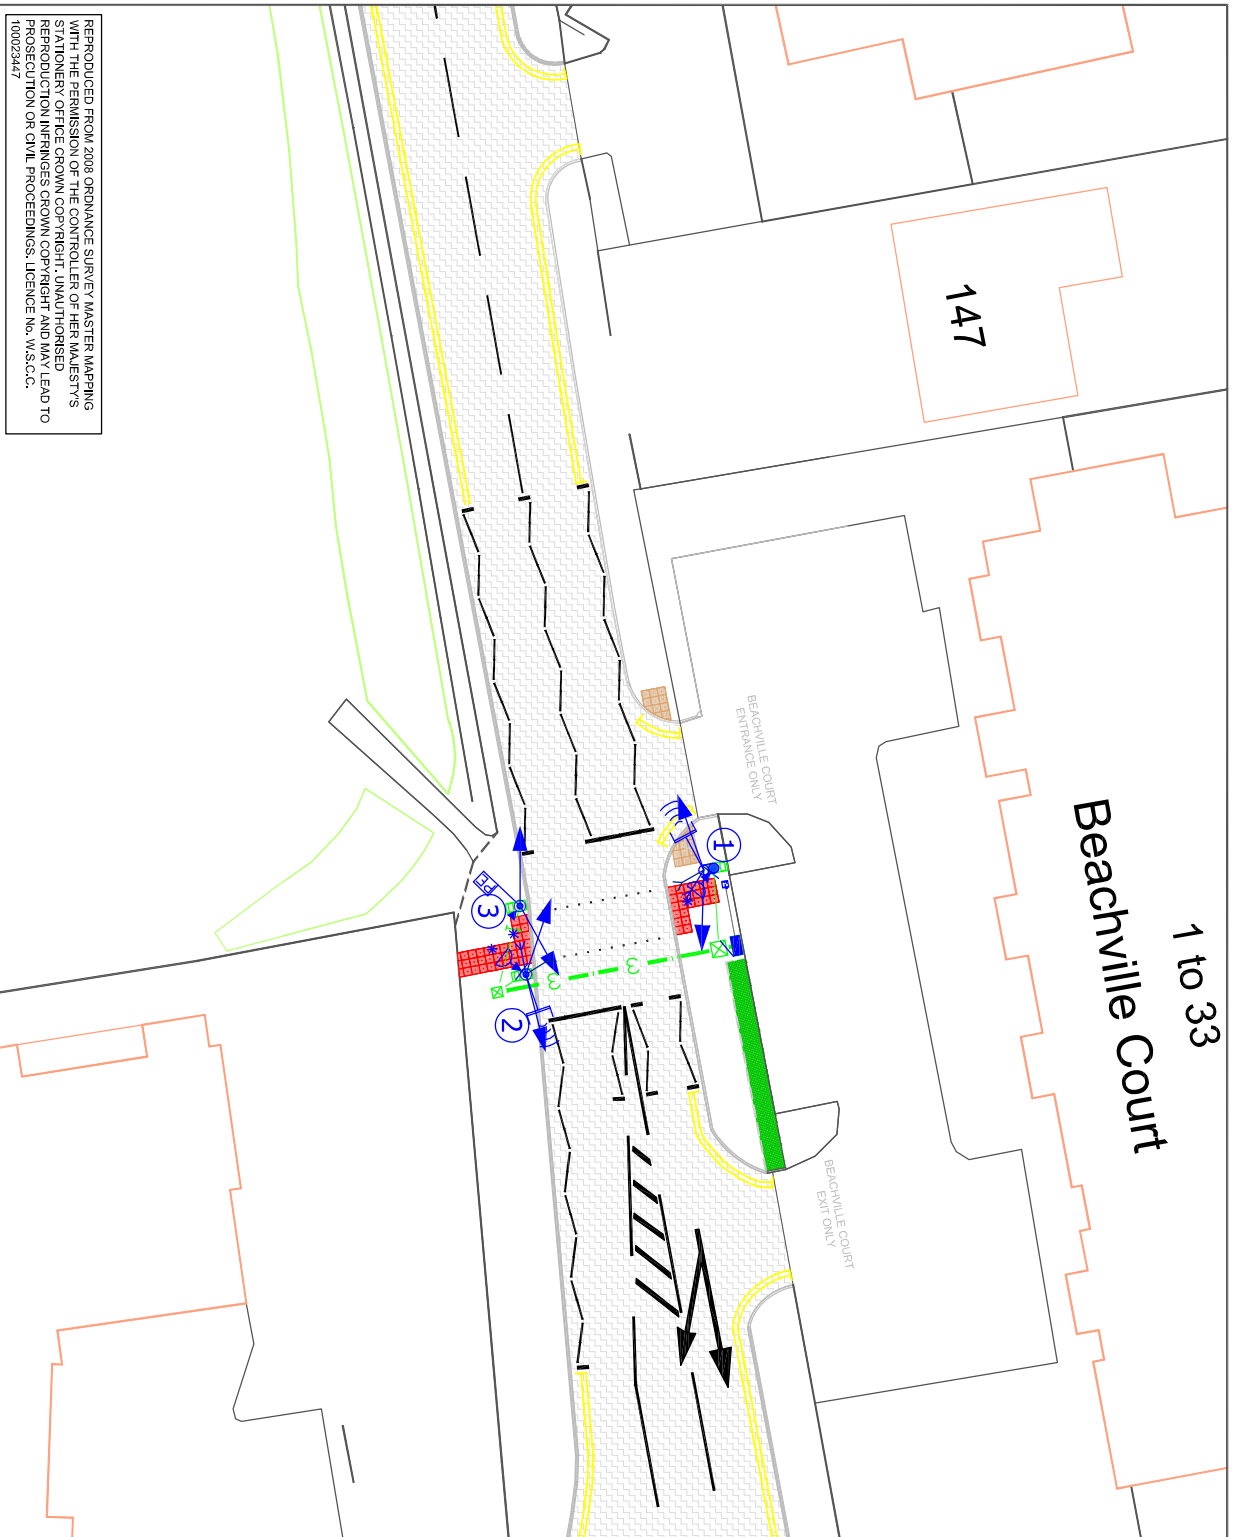


1 to 33
Beachville Court

BEACHVILLE COURT
ENTRANCE ONLY

BEACHVILLE COURT
EXIT ONLY

OS MAP VIEW

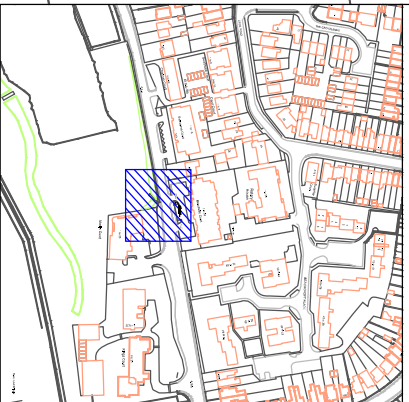

- DRAWING NOTES**
1. ALL DIMENSIONS ARE IN METERS UNLESS SPECIFIED OTHERWISE
 2. ALL ROAD MARKINGS TO BE SPECIFIED BY 100MM GAP UNLESS SPECIFIED OTHERWISE IN THE DRAWING.
 3. LANE AND SIGNING DIAGRAM NUMBERS ARE TAKEN FROM THE TRAFFIC SIGN REGULATIONS AND GENERAL DIRECTIONS. TRAFFIC SIGNS WITH A MINIMUM LATERAL CLEARANCE OF 450MM FROM THE CARRIAGEWAY UNLESS SPECIFIED OTHERWISE VIA DIMENSIONING OR IN THE DRAWING NOTES.
 4. ALL SIGN POSTS AND STREET FURNITURE NEEDS TO BE INSTALLED WITH BOTH THE WEST SUSSEX COUNTY COUNCIL HIGHWAYS & TRAFFIC SIGNALS INSTALLATION STANDARDS DOCUMENTS AND DRAWINGS.
 5. ANY DISCREPANCIES OR CONSTRUCTION RELATED ISSUES MUST BE REPORTED TO ENGINEER FOR COMMENT BEFORE COMMENCEMENT OF WORKS.
 6. MAJORITY MANAGEMENT ARRANGEMENTS SHALL BE CARRIED OUT IN ACCORDANCE WITH CHAPTER 8 OF THE TRAFFIC SIGNS MANUAL.
 7. ANY DISCREPANCIES OR CONSTRUCTION RELATED ISSUES MUST BE REPORTED TO ENGINEER FOR COMMENT BEFORE COMMENCEMENT OF WORKS.
 8. SECTION OF LAND OWNED BY LANING PARISH COUNCIL TO BE DEDICATED UNDER SECTION 38 OF THE HIGHWAYS ACT 1980. SECTION OF LAND AS DEMARCATED ON SITE CLEARANCE PLAN ON SOUTH ETERN BOROUGHED WITH TYPE OF PRECAST CONCRETE EDGINGS LAND REQUIRED FOR INSTALLATION OF POLE 3.

REPRODUCED FROM 2008 ORDINANCE SURVEY MASTER MAPPING WITH THE PERMISSION OF THE CONTROLLER OF HER MAJESTY'S STATIONERY OFFICE CROWN COPYRIGHT. UNAUTHORISED REPRODUCTION INFRINGES CROWN COPYRIGHT AND MAY LEAD TO PROSECUTION OR CIVIL PROCEEDINGS. LICENCE NO. W.S.C.C. 100023447

AREA	LANING	DRAWN	LM
ROUTE No.	A259	CHECKED	BE
FILE No.		DATE	04/02/2020
Rev1	04/02/2020	Alterations to lining following checks by BE	LM
Rev	Date	Amendment	Name



West Sussex County Council
Site Number - TBC
New Pedestrian Puffin Crossing - A259 Brighton Road nr Beachville Court
Sheet 1 of 11 - General Arrangement

DRG No. 14363_001 Rev 1
SCALE 1:250

Neil Davy
Director of Highways & Transport
County Hall West Street
West Sussex, PO 19 1RH
(Tel: 01243 842100)