

TRAFFIC REGULATION ORDER (TRO) CONSULTATION

CRW8024RC – A220 Copthorne Road, Crawley

Pedestrian Crossing

13/8/20 – 3/9/20

Contents

Notice Page 2

Statement of Reasons Page 3

Plan "crw8024_consult_plan" – proposals Page 5

WEST SUSSEX COUNTY COUNCIL

ROAD TRAFFIC REGULATION ACT 1984 - SECTION 23

CRAWLEY – POUND HILL: A2220 COPTHORNE ROAD

PEDESTRIAN CROSSING PLACE

NOTICE is hereby given that West Sussex County Council proposes to install a signal-controlled pedestrian crossing on the A2220 Copthorne Road 140 metres north-east of the Balcombe Road/Worth Park Avenue roundabout junction.

Documents containing more information about the proposed crossing can be viewed on the [Traffic Regulation Order pages](#) of the West Sussex County Council website from 13 August 2020. The website includes a response form for any comments or objections.

Due to current social distancing requirements, paper copies of documents will not be available to view in council offices or libraries. People without access to a computer who wish to view details of the scheme should telephone the West Sussex County Council Contact Centre on 01243 642105 to receive the documents by post.

Any objections or comments about the proposal must be received by 3 September 2020 quoting reference TRO/CRW8024/RC. These may be sent in writing to: TRO Team, West Sussex County Council, The Grange, Tower Street, Chichester, PO19 1RH, by email to: tro.team@westsussex.gov.uk or via the response form on the website.

Dated this 13th day of August 2020.

Director of Law & Assurance
County Hall
Chichester

WEST SUSSEX COUNTY COUNCIL

CRAWLEY – POUND HILL: A2220 COPTHORNE ROAD

PEDESTRIAN CROSSING PLACE

STATEMENT OF REASONS FOR PROPOSING TO INSTALL THE CROSSING


The County Council in exercise of their powers under the Road Traffic Regulation Act 1984, proposes to install a signal-controlled pedestrian crossing on the A2220 Copthorne Road 140 metres north-east of the Balcombe Road/Worth Park Avenue roundabout junction.

Installing a signalised crossing on the A2220 Copthorne Road at this location has been a community aspiration to improve connectivity and safety for residents living in the residential areas north and south of the A2220

Director of Law & Assurance
County Hall
Chichester


August 2020

Topography Map

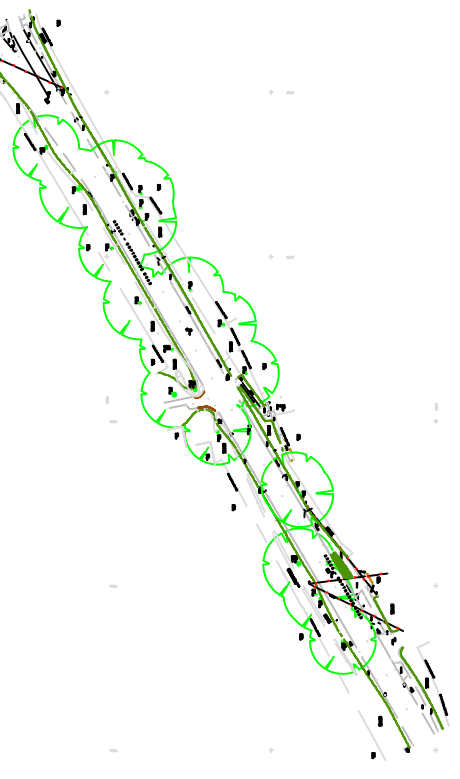


DRAWING NOTES

1. ALL DIMENSIONS ARE IN METRES UNLESS SPECIFIED IN THE DRAWING NOTES.
2. ALL ROAD MARKINGS TO BE SEPERATED BY 100MM GAP UNLESS SPECIFIED OTHERWISE IN THE DRAWING NOTES.
3. LINING AND SIGNING DIAGRAM NUMBERS ARE TAKEN FROM THE TRAFFIC SIGN REGULATIONS AND GENERAL DIRECTIONS 2016.
4. ALL SIGN POSTS AND STREET FURNITURE NEEDS TO BE INSTALLED WITH A MINIMUM LATERAL CLEARANCE OF 450MM FROM THE CARRIAGEWAY, UNLESS SPECIFIED OTHERWISE VIA DIMENSIONING OR IN THE DRAWING NOTES.
5. ALL PDF LAYOUT DRAWINGS NEED TO BE READ IN CONJUNCTION WITH BOTH THE WEST SUSSEX COUNTY COUNCIL HIGHWAYS INSTALLATION STANDARDS, AS WELL AS THE TRAFFIC SIGNAL INSTALLATION STANDARD DOCUMENTS AND DRAWINGS.
6. CONTRACTOR TO ESTABLISH ALL UTILITY LOCATIONS AND CO-ORDINATE SAFE WORKING PROCEDURES BEFORE ANY EXCAVATION WORKS TAKE PLACE.
7. ANY DISCREPANCIES OR CONSTRUCTION RELATED ISSUES MUST BE REPORTED TO ENGINEER BEFORE COMMENCEMENT OF WORKS.
8. ALL TRAFFIC MANAGEMENT ARRANGEMENTS SHALL BE CARRIED OUT IN ACCORDANCE WITH CHAPTER 8 OF THE TRAFFIC SIGNS MANUAL.
9. TRAFFIC SIGNALS AND ELECTRICAL CONNECTION WILL BE FACILITATED BY OTHERS. THIS COMMISSION IS FOR THE INSTALLATION OF CIVIL ENGINEERING INFRASTRUCTURE, ANY SITE CLEARANCE WORKS, VEGETATION CLEARANCES, SURFACING, SIGNING AND LINING. THE CIVIL ENGINEERING CONTRACTOR, ONCE AWARDED, IS TO CARRY OUT THE ROLE AS PRINCIPLE CONTRACTOR AND IS TO CO-ORDINATE WORKS WITH ALL OTHER CONTRACTORS WORKING ON THE PROJECT. IT IS THE RESPONSIBILITY OF THE PRINCIPLE CONTRACTOR TO PROGRAMME AND PROVIDE APPROPRIATE TRAFFIC MANAGEMENT FOR COMPLETION OF ALL WORKS.

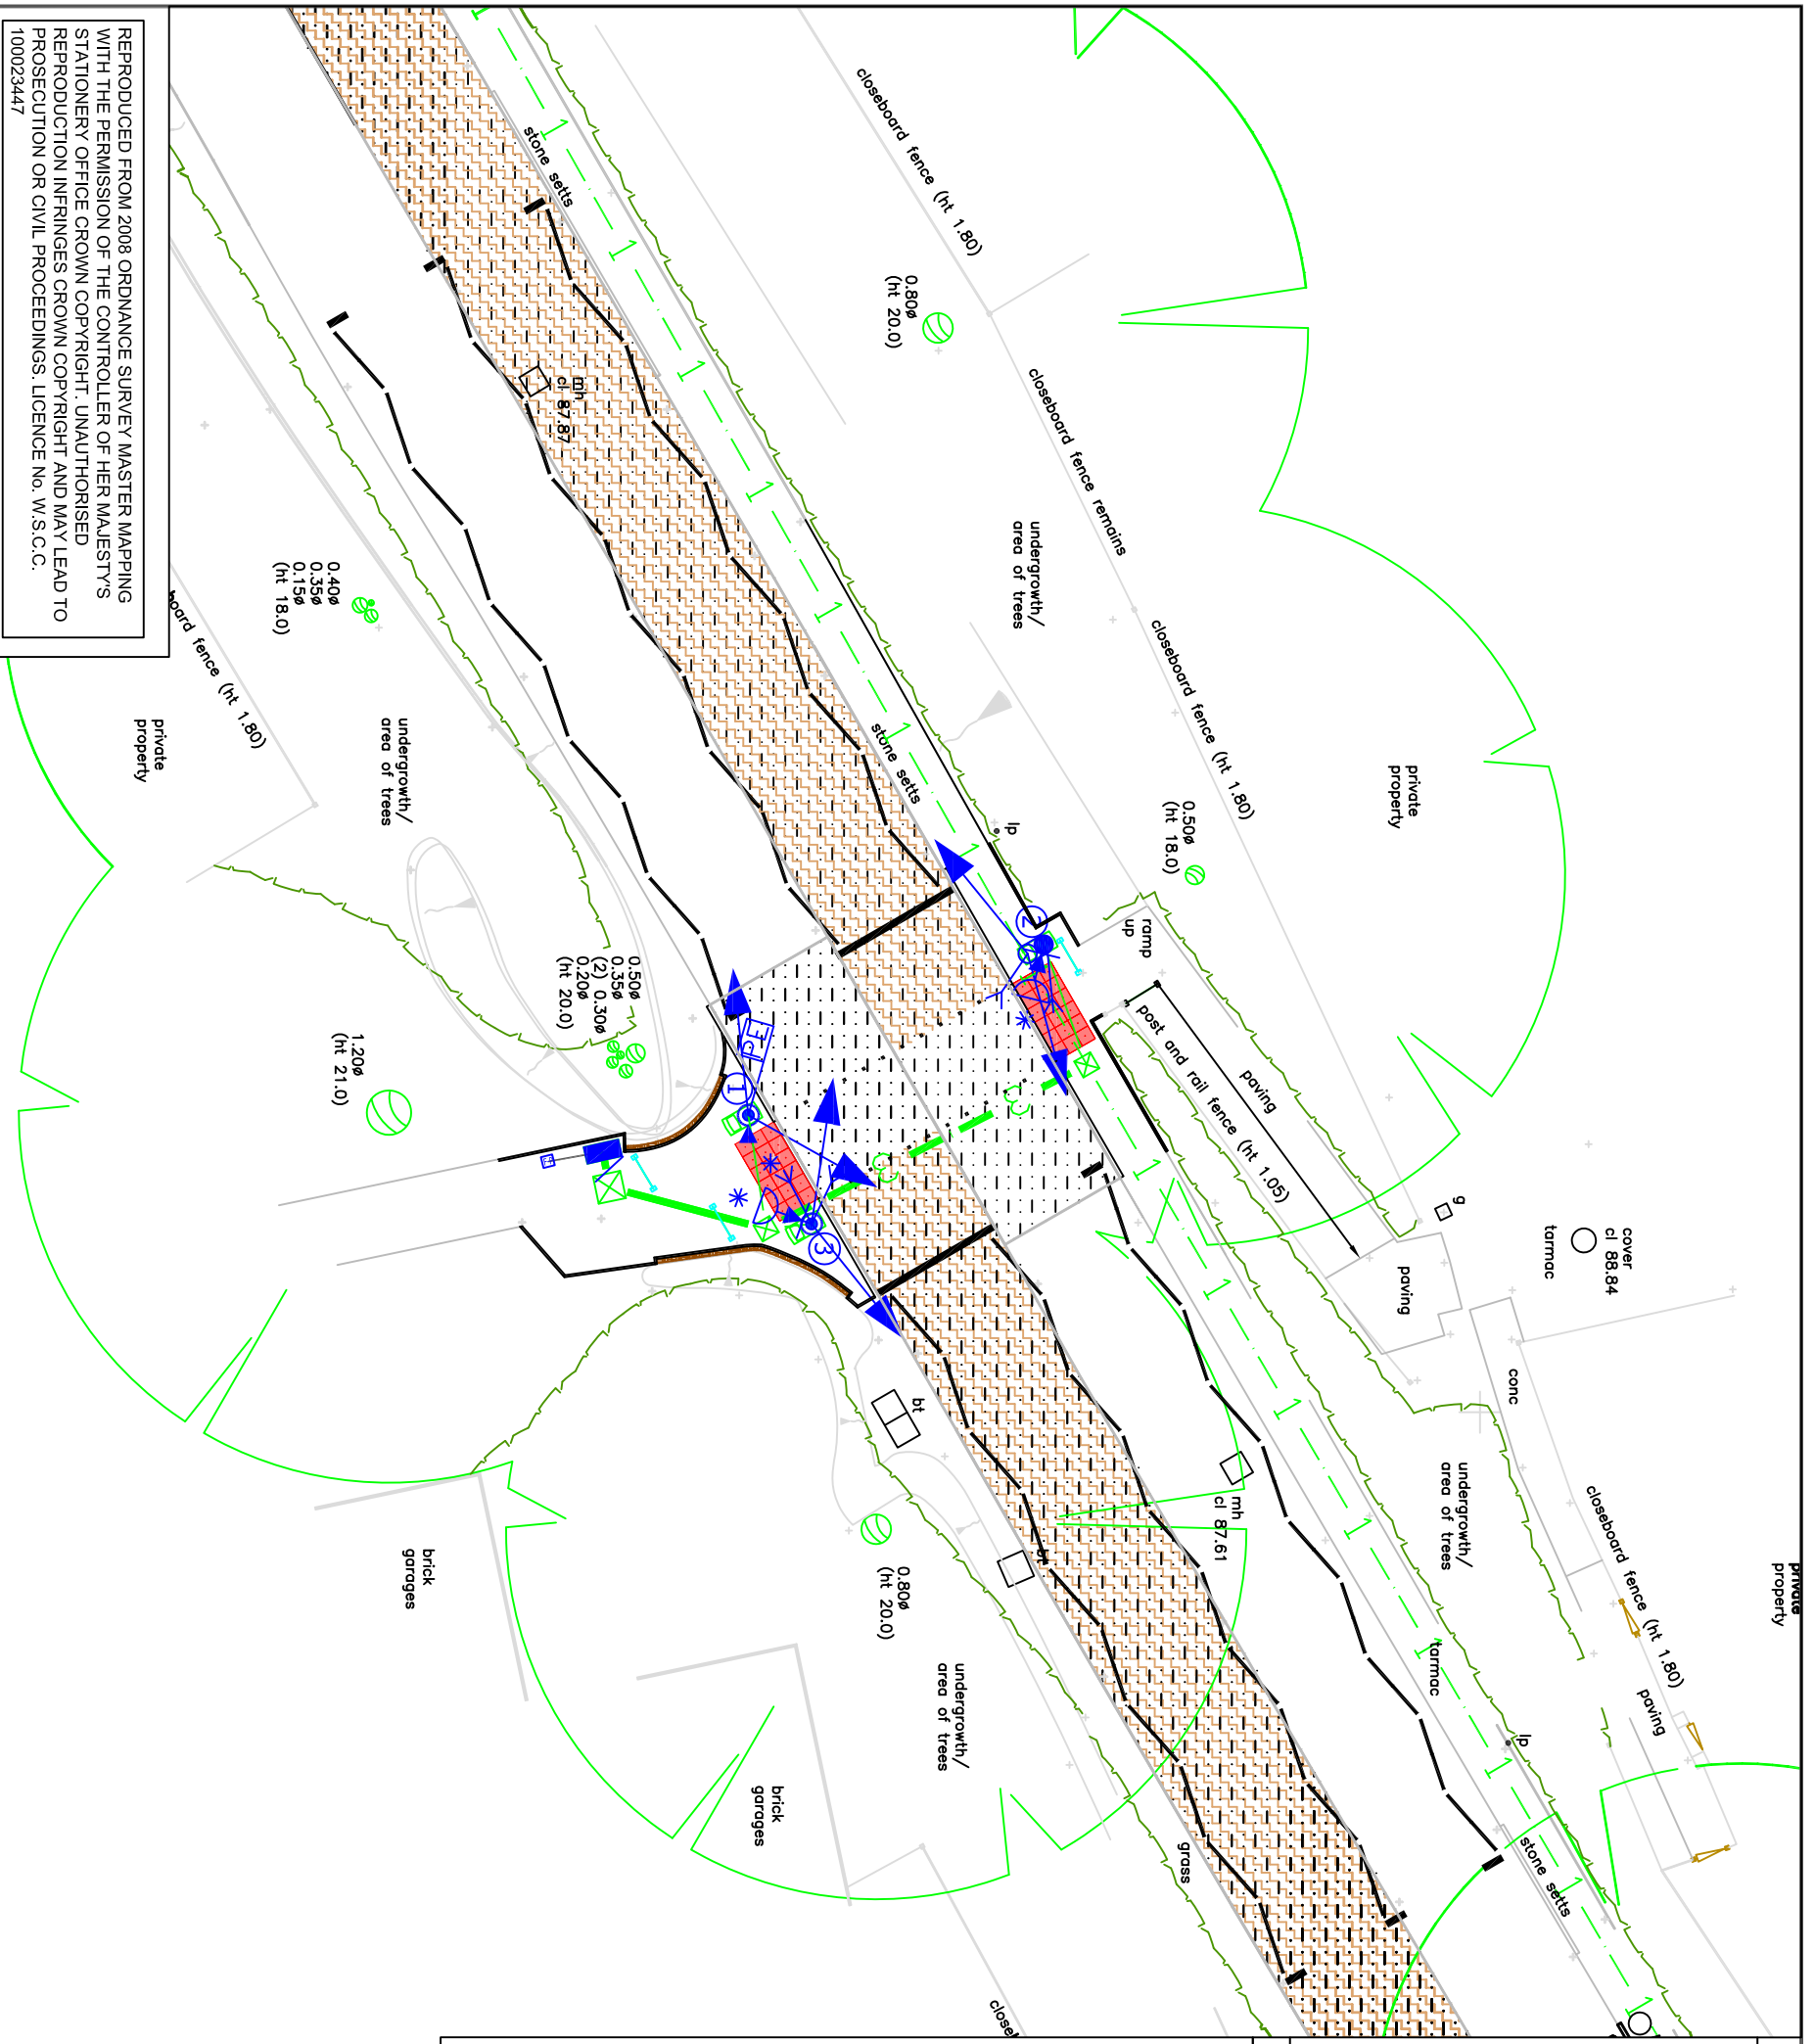

REPRODUCED FROM 2008 ORDINANCE SURVEY MASTER MAPPING WITH THE PERMISSION OF THE CONTROLLER OF HER MAJESTY'S STATIONERY OFFICE CROWN COPYRIGHT. UNAUTHORISED REPRODUCTION INFRINGES CROWN COPYRIGHT AND MAY LEAD TO PROSECUTION OR CIVIL PROCEEDINGS. LICENCE NO. W.S.C.C. 100023447

AREA	Crawley	DRAWN	LM
ROUTE No.	A2220	CHECKED	BE
FILE No.		DATE	25/03/2020
Rev	Date	Amendment	Name

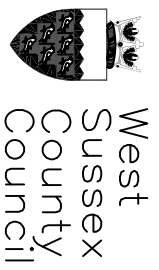

West Sussex County Council
 Site Number - TBC
 New Pedestrian Puffin Crossing - A2220 Copthorne Road, Crawley
 Sheet 1 of 17 - General Arrangement

DRG No. 14367_001
 SCALE 1:200

Matt Davy
 Director of Highways & Transport
 County Hall, West Street
 Chichester
 West Sussex, PO19 1RH
 (Tel: 01243 642105)