

TRAFFIC REGULATION ORDER (TRO) CONSULTATION

CRW8025RC – Turners Hill Road, Crawley

17/9/20 – 9/10/20

Contents

Notice	Page 2
Statement of Reasons	Page 3
Plan "crw8025_plan" - proposals	Page 4

WEST SUSSEX COUNTY COUNCIL

ROAD TRAFFIC REGULATION ACT 1984 - SECTION 23

CRAWLEY – POUND HILL: TURNERS HILL ROAD

PEDESTRIAN CROSSING PLACE

NOTICE is hereby given that West Sussex County Council proposes to install a signal-controlled pedestrian crossing on Turners Hill Road 55 metres west of Hazelhurst Drive.

Documents containing more information about the proposed crossing can be viewed on the [TRO pages](#) of the West Sussex County Council website from 17 September 2020. The website includes a response form for any comments or objections.

Due to current social distancing requirements, paper copies of documents will not be available to view in council offices or libraries. People without access to a computer who wish to view details of the scheme should telephone the West Sussex County Council Contact Centre on 01243 642105 to receive the documents by post.

Any objections or comments about the proposal must be received by 8 October 2020 quoting reference TRO/CRW8025/RC. These may be sent in writing to: TRO Team, West Sussex County Council, The Grange, Tower Street, Chichester, PO19 1RH, by email to: **tro.team@westsussex.gov.uk** or via the response form on the website.

Dated this 17th day of September 2020.

Director of Law & Assurance
County Hall
Chichester

WEST SUSSEX COUNTY COUNCIL

CRAWLEY – POUND HILL: TURNERS HILL ROAD

PEDESTRIAN CROSSING PLACE



STATEMENT OF REASONS FOR PROPOSING TO INSTALL THE CROSSING

The County Council in exercise of their powers under the Road Traffic Regulation Act 1984, proposes to install a signal-controlled pedestrian crossing on Turners Hill Road 55 metres west of Hazelhurst Drive.

Installing a signalised crossing on Turners Hill Road between The Ridings and Hazelhurst Drive has been a community aspiration to assist all road users, and particularly those living on the Salehurst Road/Saxon Road residential areas, when crossing the road.

Director of Law & Assurance
County Hall
Chichester

September 2020

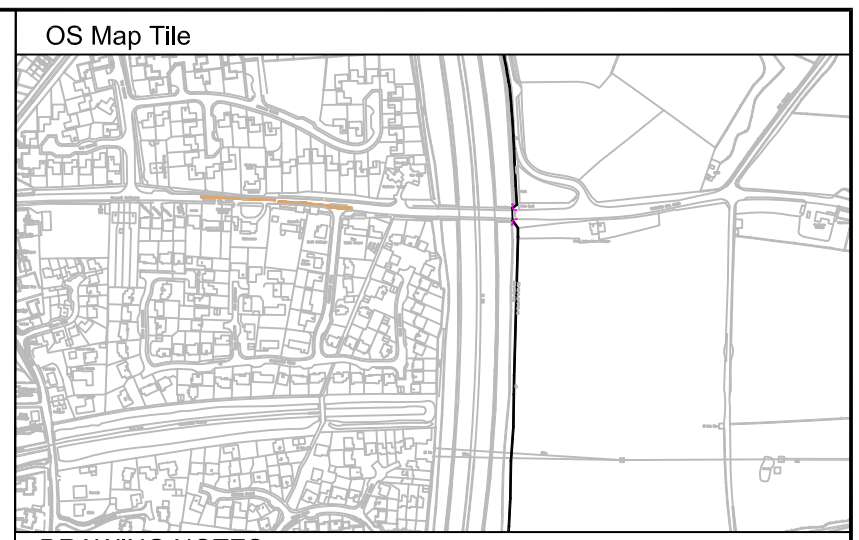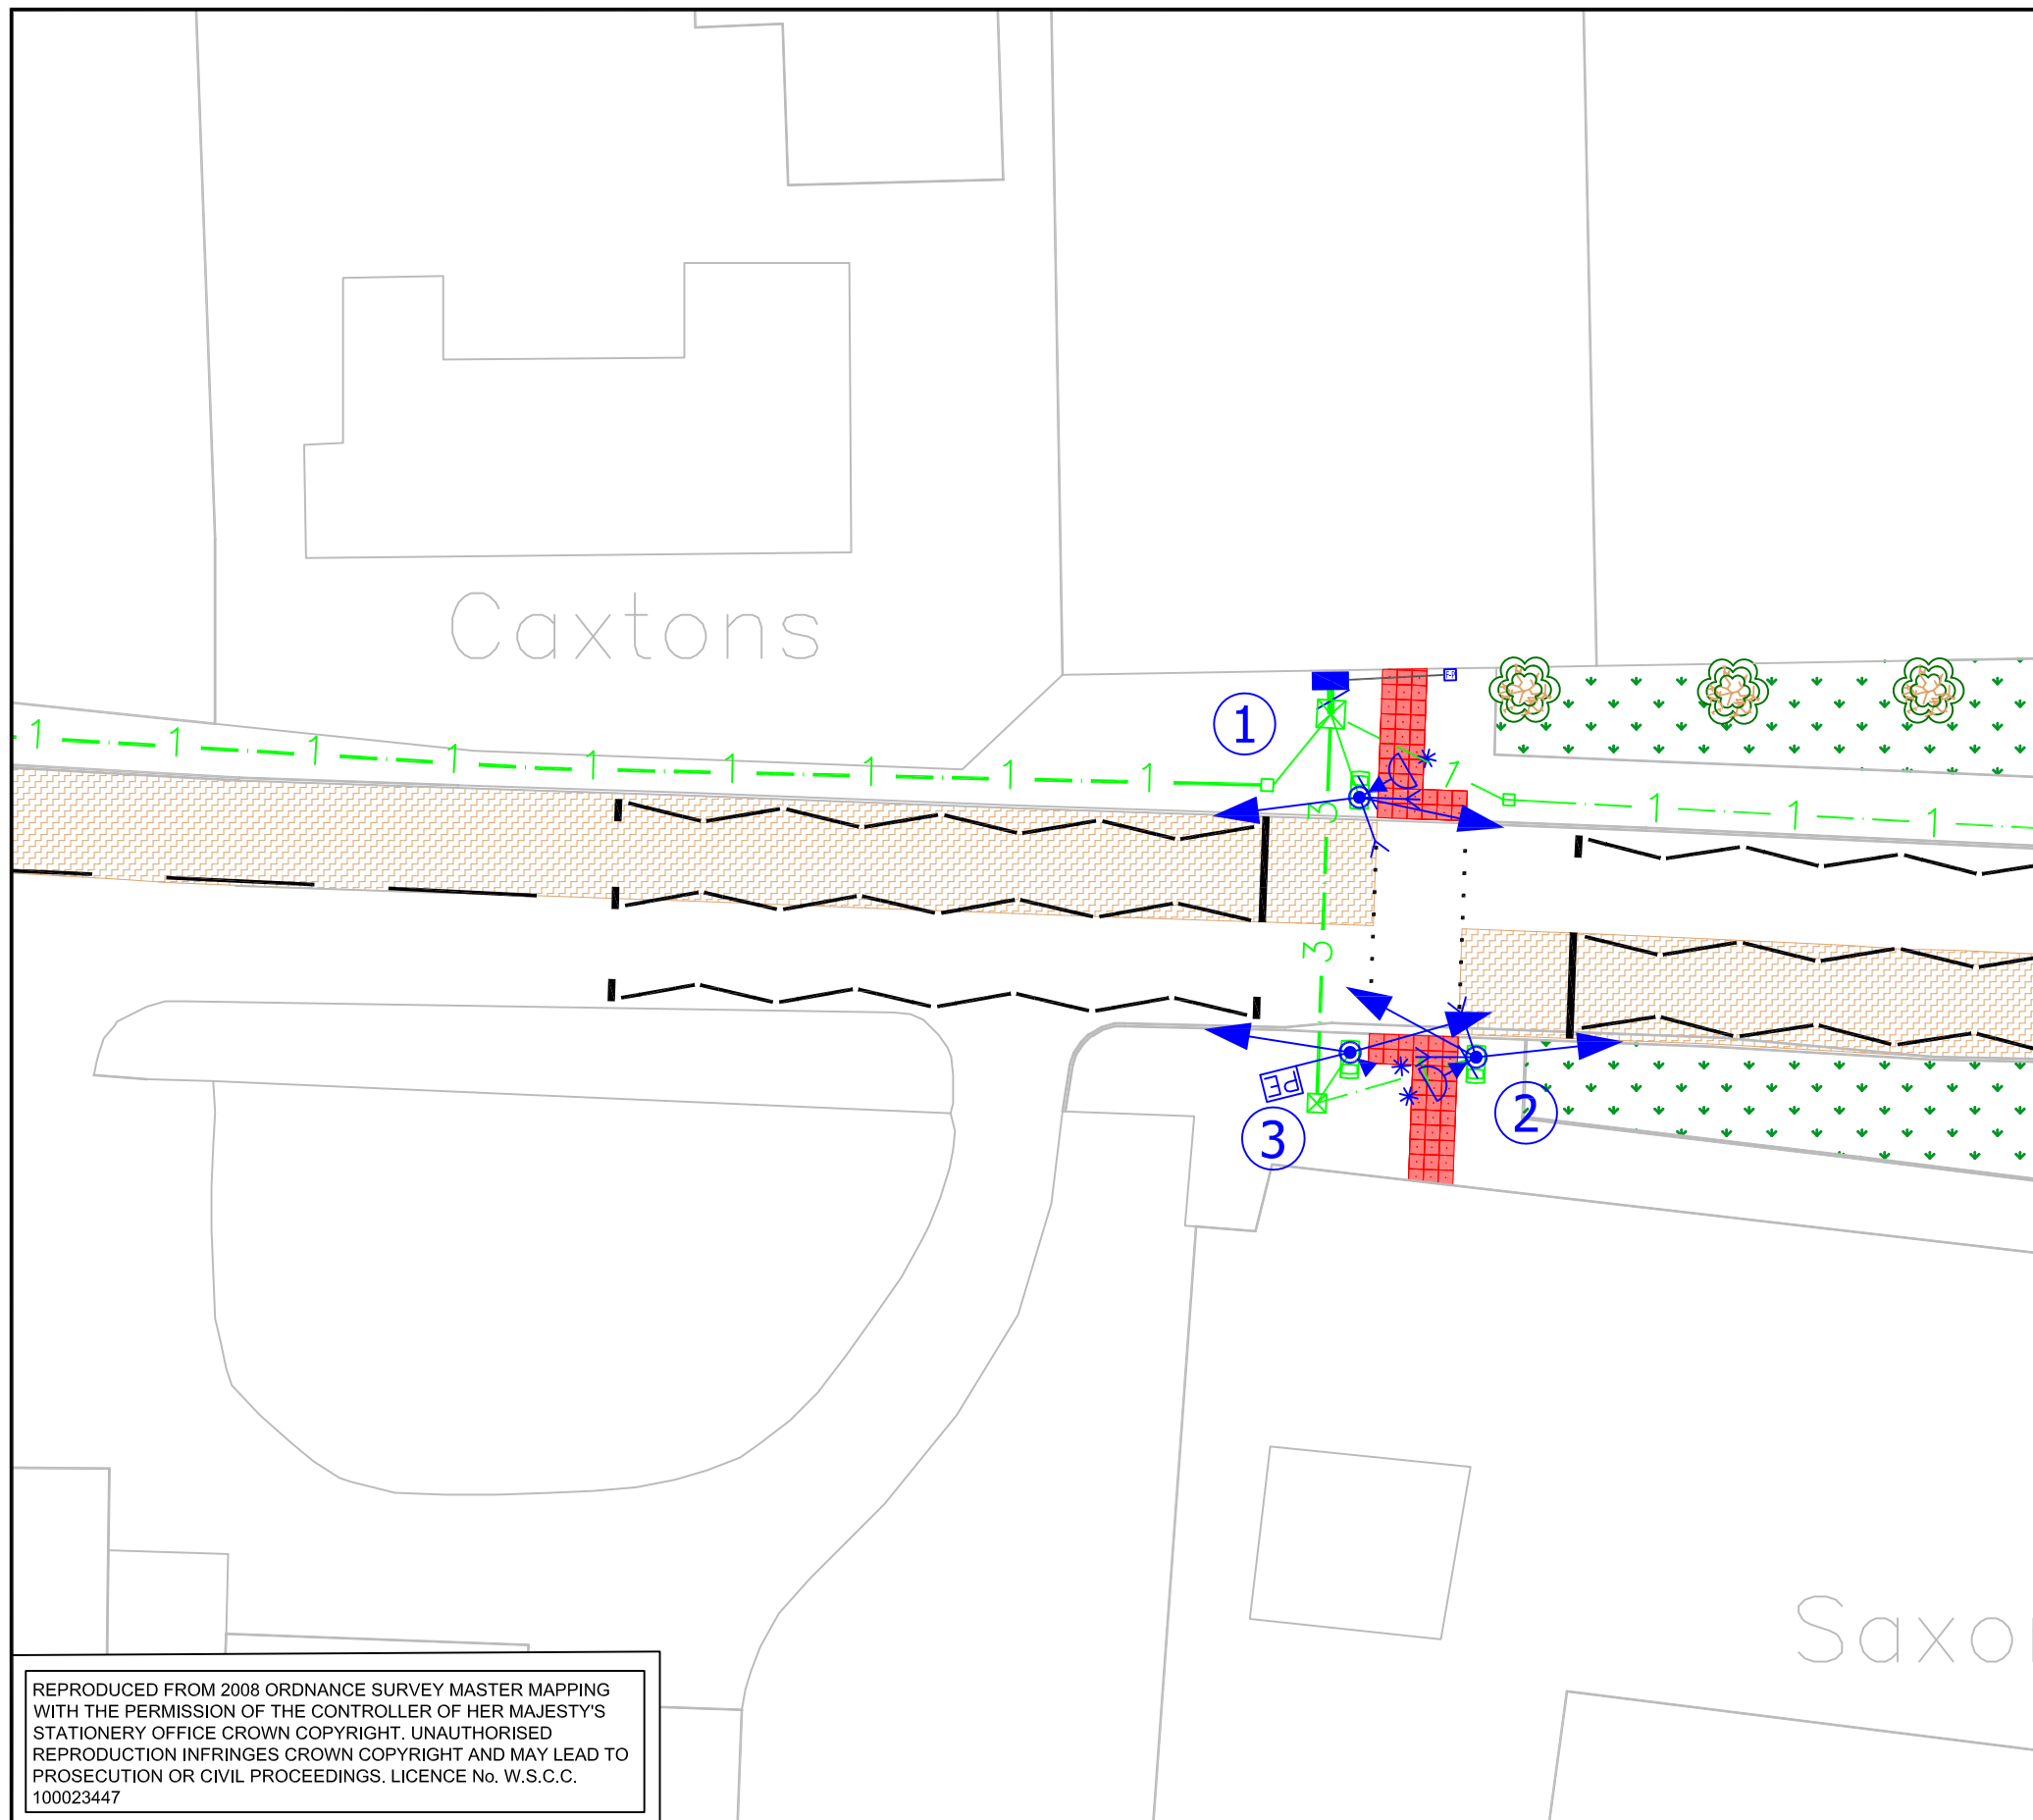

- DRAWING NOTES**
1. ALL DIMENSIONS ARE IN METRES UNLESS SPECIFIED IN THE DRAWING NOTES.
 2. ALL ROAD MARKINGS TO BE SEPERATED BY 100MM GAP UNLESS SPECIFIED OTHERWISE IN THE DRAWING NOTES.
 3. LINING AND SIGNING DIAGRAM NUMBERS ARE TAKEN FROM THE TRAFFIC SIGN REGULATIONS AND GENERAL DIRECTIONS 2016.
 4. ALL SIGN POSTS AND STREET FURTINURE NEEDS TO BE INSTALLED WITH A MINIMUM LATERAL CLEARANCE OF 450MM FROM THE CARRIAGEWAY, UNLESS SPECIFIED OTHERWISE VIA DIMENSIONING OR IN THE DRAWING NOTES.
 5. ALL PDF LAYOUT DRAWINGS NEED TO BE READ IN CONJUNCTION WITH BOTH THE WEST SUSSEX COUNTY COUNCIL HIGHWAYS INSTALLATION STANDARDS, AS WELL AS THE TRAFFIC SIGNAL INSALLATION STANDARD DOCUMENTS AND DRAWINGS.
 6. CONTRACTOR TO ESTABLISH ALL UTILITY LOCATIONS AND CO-ORDINATE SAFE WORKING PROCEDURES BEFORE ANY EXCAVATION WORKS TAKE PLACE.
 7. ANY DISCREPANCIES OR CONSTRUCTION RELATED ISSUES MUST BE REPORTED TO ENGINEER FOR COMMENT BEFORE COMMENCEMENT OF WORKS.
 8. ALL TRAFFIC MANAGEMENT ARRANGEMENTS SHALL BE CARRIED OUT IN ACCORDANCE WITH CHAPTER 8 OF THE TRAFFIC SIGNS MANUAL.
 9. TRAFFIC SIGNALS AND ELECTRICAL CONNECTION WILL BE FACILITATED BY OTHERS. THIS COMMISSION IS FOR THE INSTALLATION OF CIVIL ENGINEERING INFRASTRUCTURE, ANY SITE CLEARANCE WORKS, VEGETATION CLEARANCE, SURFACING, LINING AND SIGNING. THE CIVIL ENGINEERING CONTRACTOR, ONCE AWARDED, IS TO CARRY OUT THE ROLE AS PRINCIPLE CONTRACTOR AND IS TO CO-ORDINATE WORKS WITH ALL OTHER CONTRACTORS WORKING ON THE PROJECT. IT IS THE RESPONSIBILITY OF THE PRINCIPLE CONTRACTOR TO PROGRAMME AND PROVIDE APPROPRIATE TRAFFIC MANAGEMENT FOR COMPLETION OF ALL WORKS.

REPRODUCED FROM 2008 ORDNANCE SURVEY MASTER MAPPING WITH THE PERMISSION OF THE CONTROLLER OF HER MAJESTY'S STATIONERY OFFICE CROWN COPYRIGHT. UNAUTHORISED REPRODUCTION INFRINGES CROWN COPYRIGHT AND MAY LEAD TO PROSECUTION OR CIVIL PROCEEDINGS. LICENCE No. W.S.C.C. 100023447

AREA	Crawley	DRAWN	LM
ROUTE No.	C319	CHECKED	BE
FILE No.		DATE	30/03/2020
Rev	Date	Amendment	Name



Site Number - TBC
New Pedestrian Puffin Crossing - Turners Hill Road nr Hazelhurst Drive
 Sheet 1 of 12 - General Arrangement

DRG No. 14380_001
SCALE 1:200
<small> Matt Davey Director of Highway, Transport and Planning County Hall, West Street Chichester, West Sussex, PO19 1RH (Tel: 01243 642105) </small>