

**TRAFFIC REGULATION ORDER (TRO) CONSULTATION**

**CHA2001RC – Greenhurst Lane, Thakeham**

**15/10/20 -12/11/20**

**Contents**

Notice	Page 2
Statement of Reasons	Page 3
Draft Order	Page 4
Plan "c_cha2001_speed_limits" - existing restrictions	Page 5
Plan "c_cha2001_speed_limits" - proposals	Page 6

**WEST SUSSEX COUNTY COUNCIL**  
**(THAKEHAM: GREENHURST LANE)**  
**(40MPH SPEED LIMIT) ORDER 2020**

**NOTICE** is hereby given that West Sussex County Council proposes to introduce a permanent Order under the provisions of the Road Traffic Regulation Act 1984, the effect of which will be to introduce a 40mph speed limit on Greenhurst Lane from the B2139 Storrington Road westwards for a distance of 450 metres.

The consultation for this proposal will start on 15 October 2020 and, AT THAT TIME, full details of the proposals in this Notice can be viewed on the TRO pages of the West Sussex County Council website. The website includes a response form for comments or objections.

Due to current social distancing requirements, paper copies of documents will not be available to view in council offices or libraries. People without access to a computer who wish to view details of the scheme should telephone the West Sussex County Council Contact Centre on 01243 642105 to receive the documents by post.

Any objections or comments about these proposals must be received by 12 November 2020. These may be sent via the response form on the [website](#), in writing to: TRO Team, West Sussex County Council, The Grange, Tower Street, Chichester, PO19 1RH; or by e-mail to: [tro.team@westsussex.gov.uk](mailto:tro.team@westsussex.gov.uk). All correspondence should be addressed to the undersigned, quoting the reference TRO/CHA2001/RC. Only correspondence including a full name and address will be considered.

Dated this 15 October 2020

Director of Law & Assurance  
County Hall  
Chichester

**WEST SUSSEX COUNTY COUNCIL**  
**(THAKEHAM: GREENHURST LANE)**  
**(40MPH SPEED LIMIT) ORDER 2020**

**Statement Of Reasons For Proposing To Make The Order**

The County Council in exercise of their powers under the Road Traffic Regulation Act 1984, propose to make a permanent Order the effect of which will be to introduce a 40mph speed limit on Greenhurst Lane from the B2139 Storrington Road westwards for a distance of 450 metres.

Greenhurst Lane is currently derestricted and subject to the national speed limit.

Concerns have been raised by the community that the current national speed limit is too high at the eastern end of Greenhurst Lane where there are a number of residential properties and no footway. The North Horsham County Local Committee approved progression of a Traffic Order to resolve this issue.

It is proposed to reduce the speed limit on the eastern section of Greenhurst Lane from its junction with Sotrrington Road for a distance of 450 metre to 40mph The proposed lower speed limit is compliant with the County Council's Speed Limit Policy and is deemed appropriate to reduce potential danger to pedestrians due to the volume and nature of traffic using the road.

The Order will be supported by the introduction of speed roundels to improve driver compliance with the lower speed limit.



This Order is proposed so as to reduce danger to persons or other traffic using the road or to minimise the likelihood of any such danger arising, and for facilitating the safe passage of any class of traffic (including pedestrians).


Drawing CHA2001 Horsham Thakeham PROPOSED SPEED LIMITS (31/7/20) shows the length of road, which is the subject of the proposed order.

Director of Law & Assurance  
County Hall  
Chichester



**KEY**

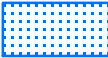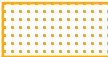-  Existing 40mph Speed Limit
-  Existing 60mph Speed Limit

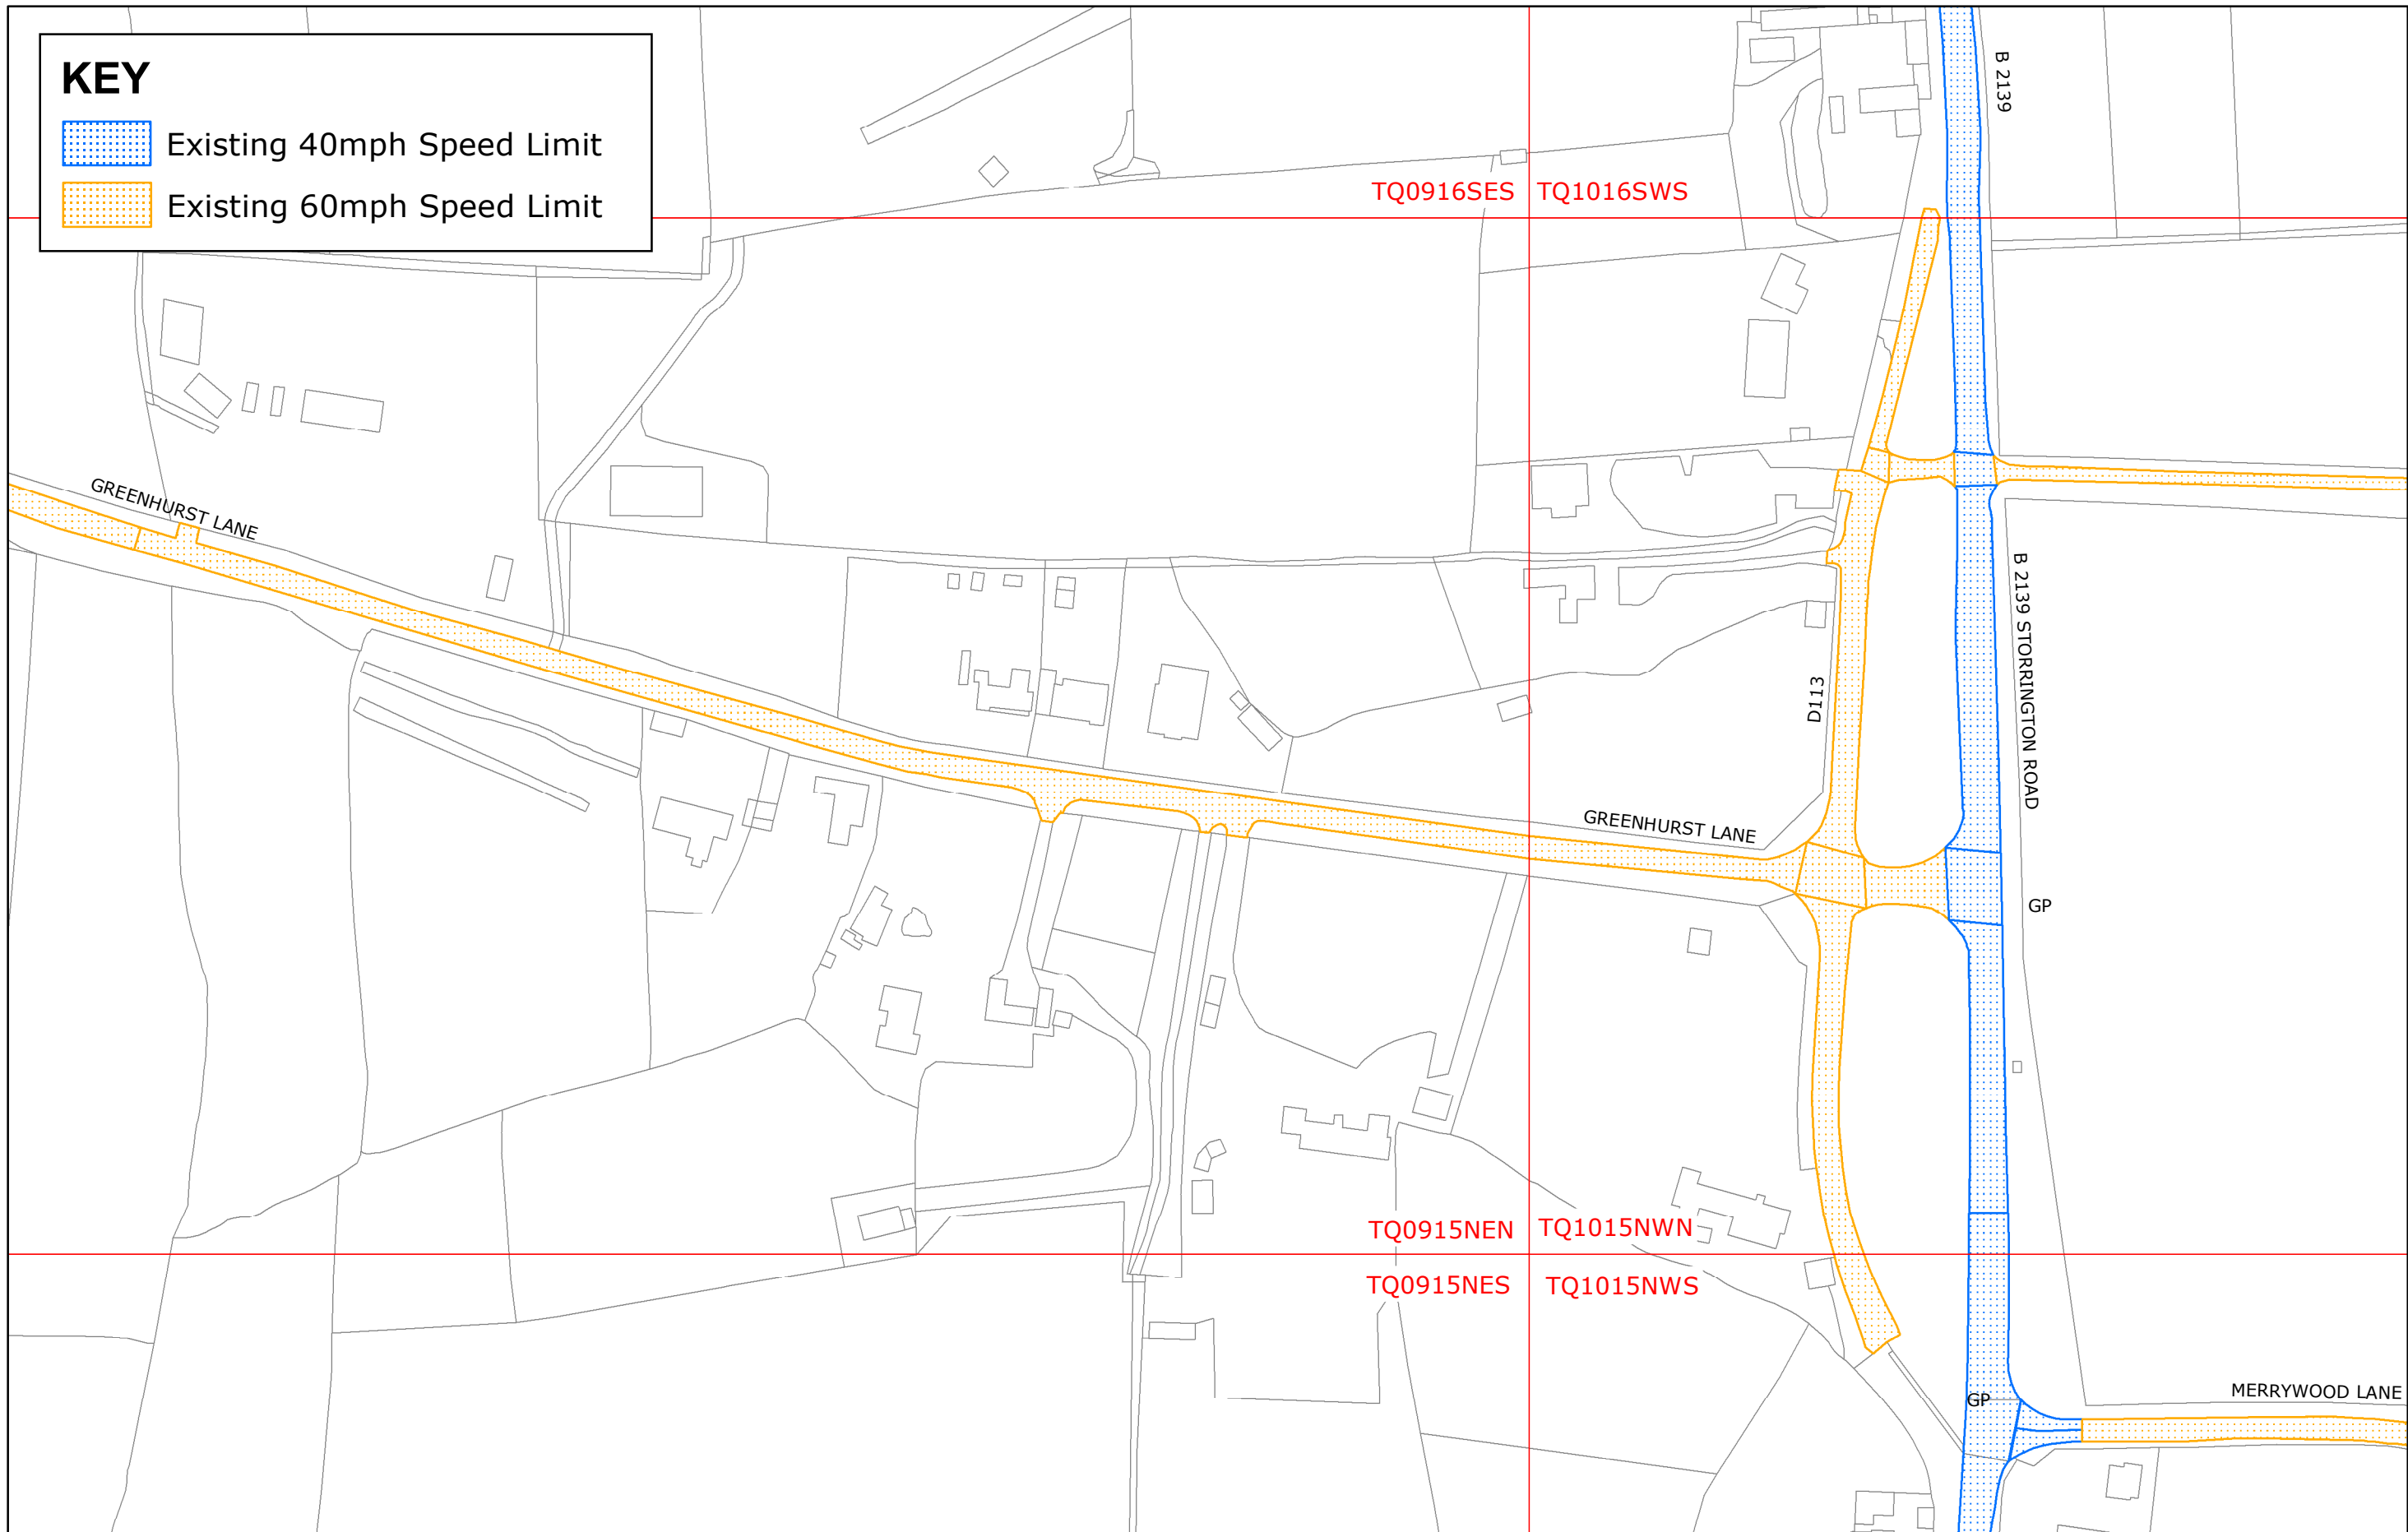

TQ0916SES TQ1016SWS

TQ0915NEN TQ1015NWN

TQ0915NES TQ1015NWS




Reproduced from or based upon 2020 Ordnance Survey mapping with permission of the Controller of HMSO © Crown Copyright reserved. Unauthorised reproduction infringes Crown copyright and may lead to prosecution or civil proceedings West Sussex County Council Licence No. 100023447


HORSHAM DISTRICT: THAKEHAM  
EXISTING SPEED LIMITS

**CHA2001**  
SCALE: 1:1,500

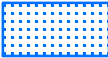

**KEY**

-  Existing 40mph Speed Limit
-  Existing 60mph Speed Limit
-  Proposed 40mph Speed Limit

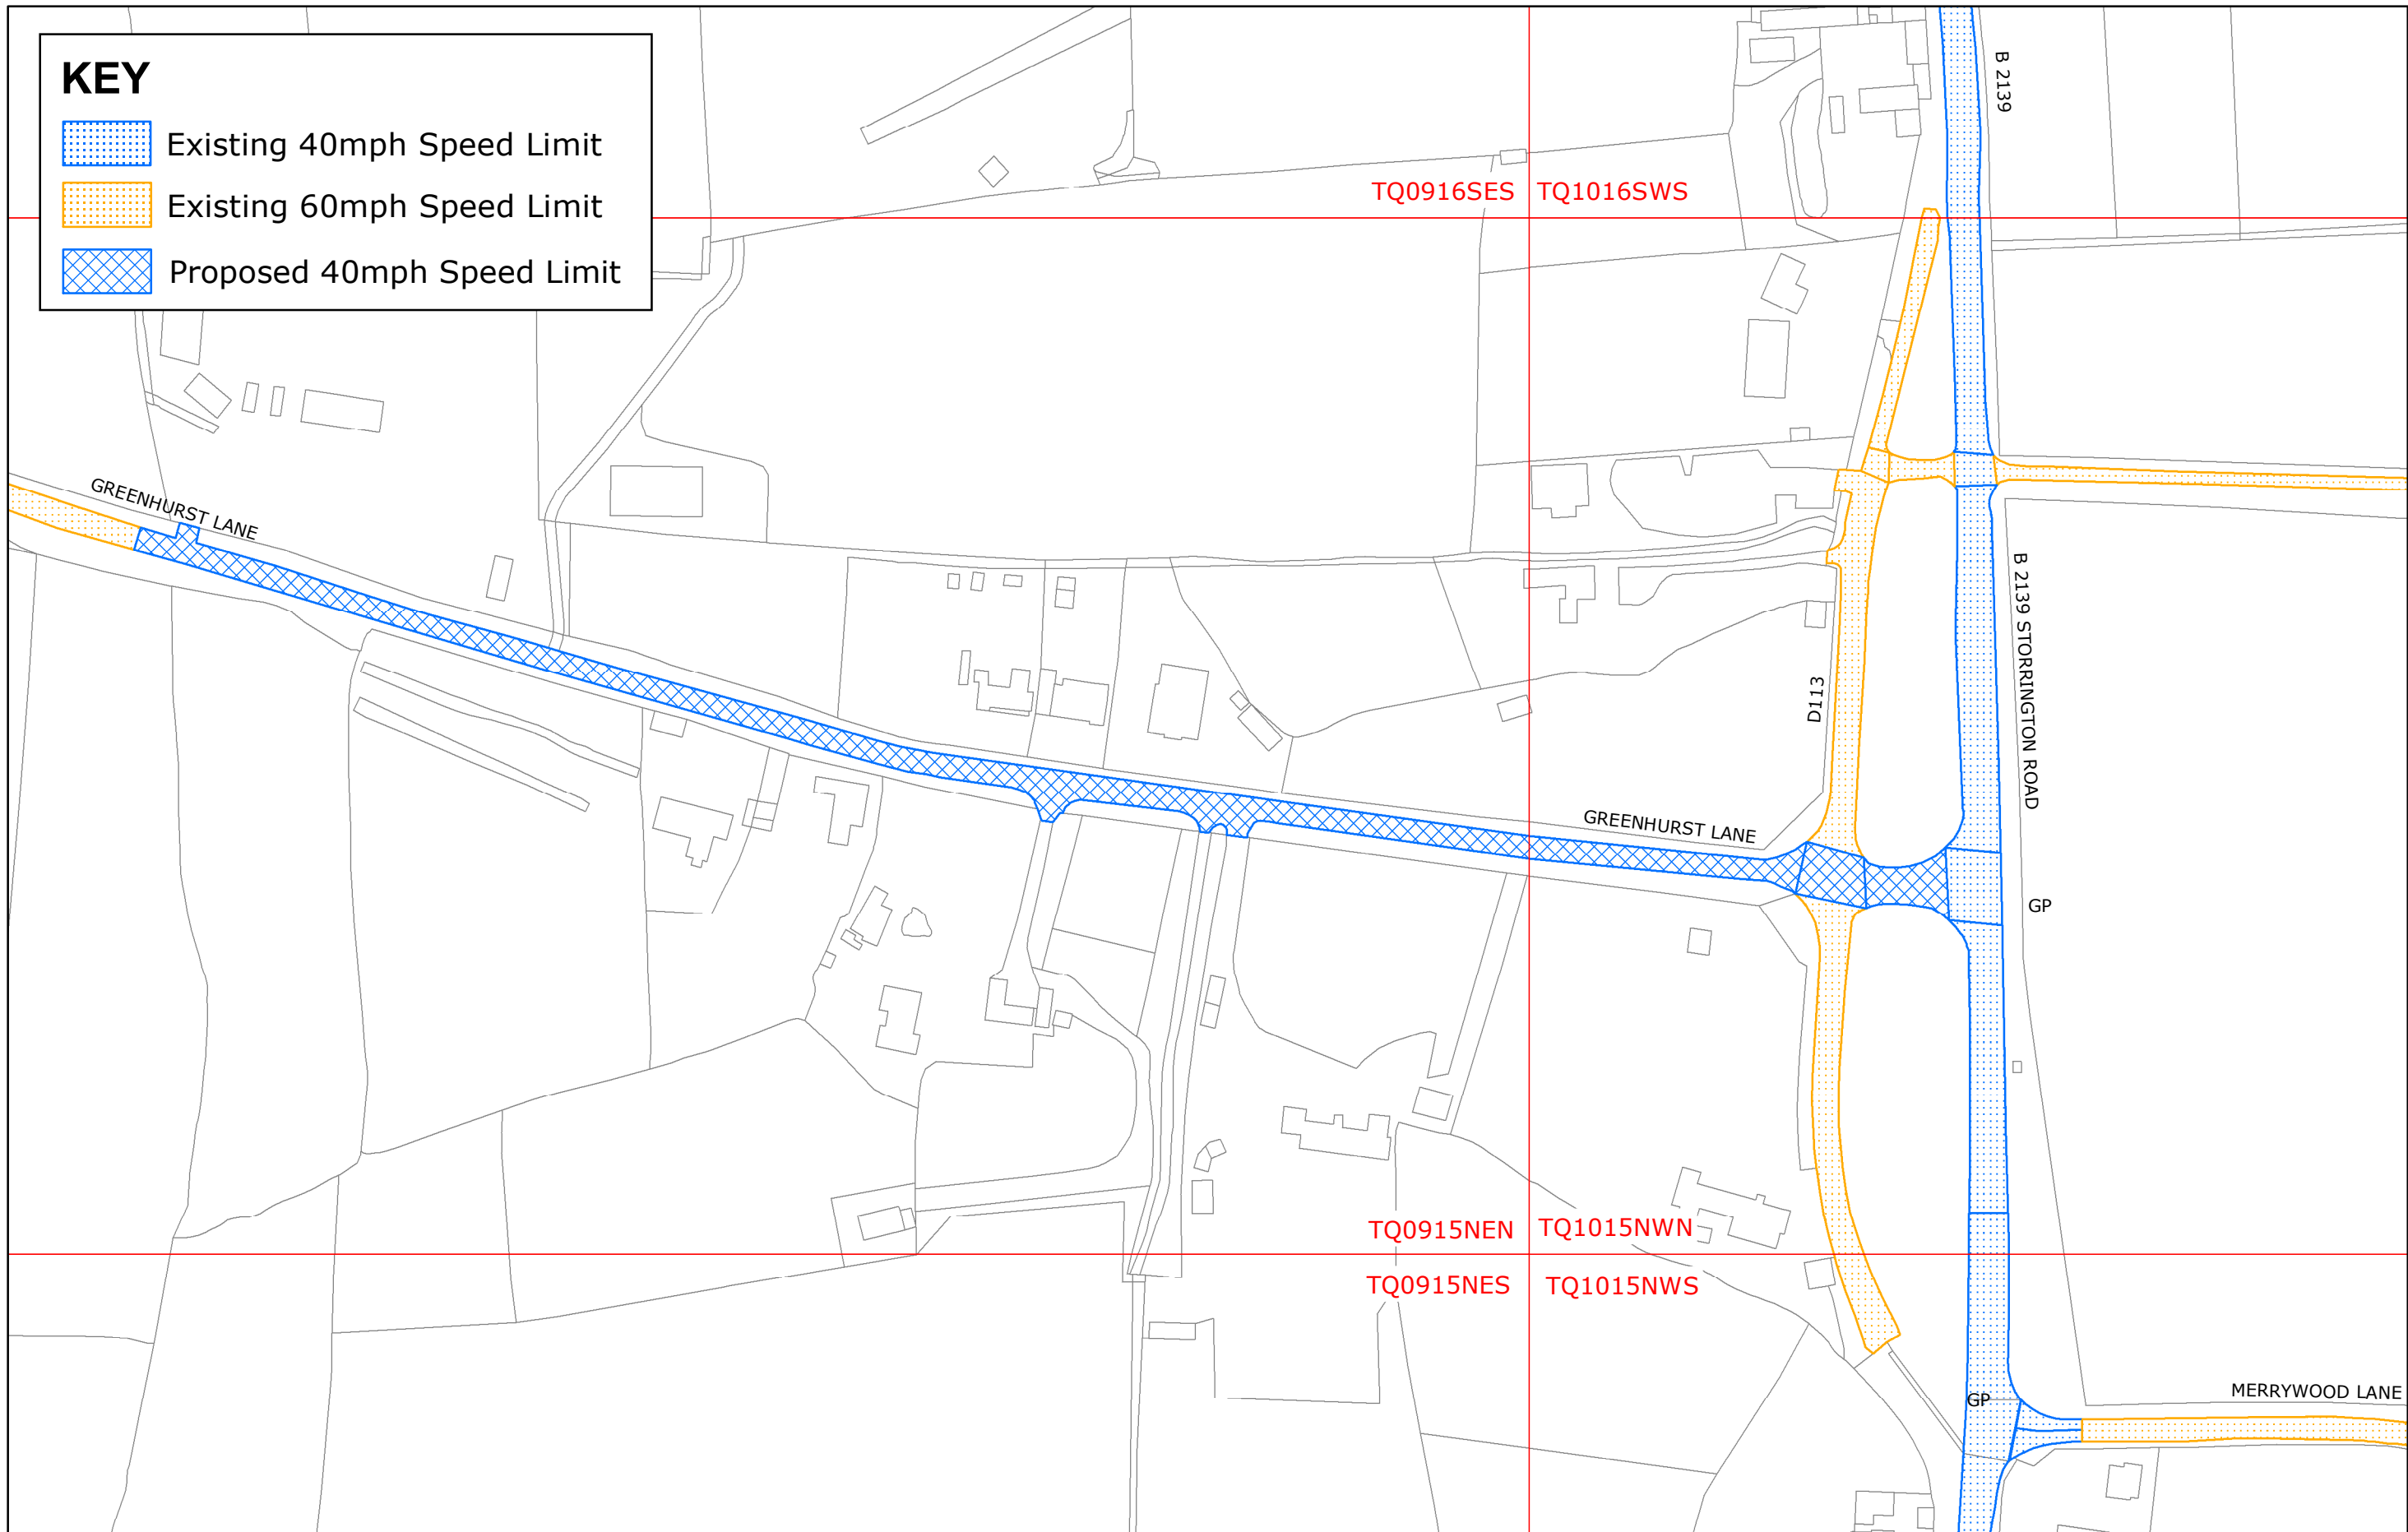

Reproduced from or based upon 2020 Ordnance Survey mapping with permission of the Controller of HMSO © Crown Copyright reserved. Unauthorised reproduction infringes Crown copyright and may lead to prosecution or civil proceedings West Sussex County Council Licence No. 100023447

HORSHAM DISTRICT: THAKEHAM  
 PROPOSED SPEED LIMITS (31.07.2020)

**CHA2001**  
 SCALE: 1:1,500

